

5/14/99

\$DATE\$

MATCHLINE -L- STA 388+00.00
SEE PLAN SHEET 31



MATCHLINE -L- STA 401+00.00
SEE PLAN SHEET 33

Kimley»Horn

4525 MAIN STREET, SUITE 1000
VIRGINIA BEACH, VA 23462

TIP NO.

R-5809A


SHEET NO.

SIGN-32

APPROVED: _____


DATE: _____


SEAL

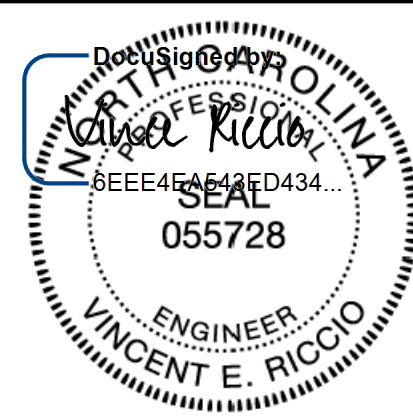

10/11/2024

**DOCUMENT NOT CONSIDERED FINAL
UNLESS ALL SIGNATURES COMPLETED**

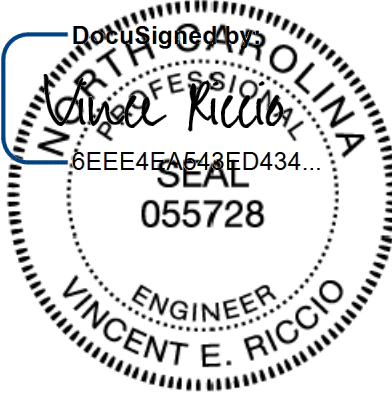Kimley»Horn © 2021 4525 MAIN STREET, SUITE 1000 VIRGINIA BEACH, VA 23462	TIP NO. _____ R-5809A	SHEET NO. _____ SIGN-33
	APPROVED: _____ DATE: _____	
	SEAL  Doc 13000077 68884E4542ED434... SEAL 055728 10/11/2024	
DOCUMENT NOT CONSIDERED FINAL UNLESS ALL SIGNATURES COMPLETED		

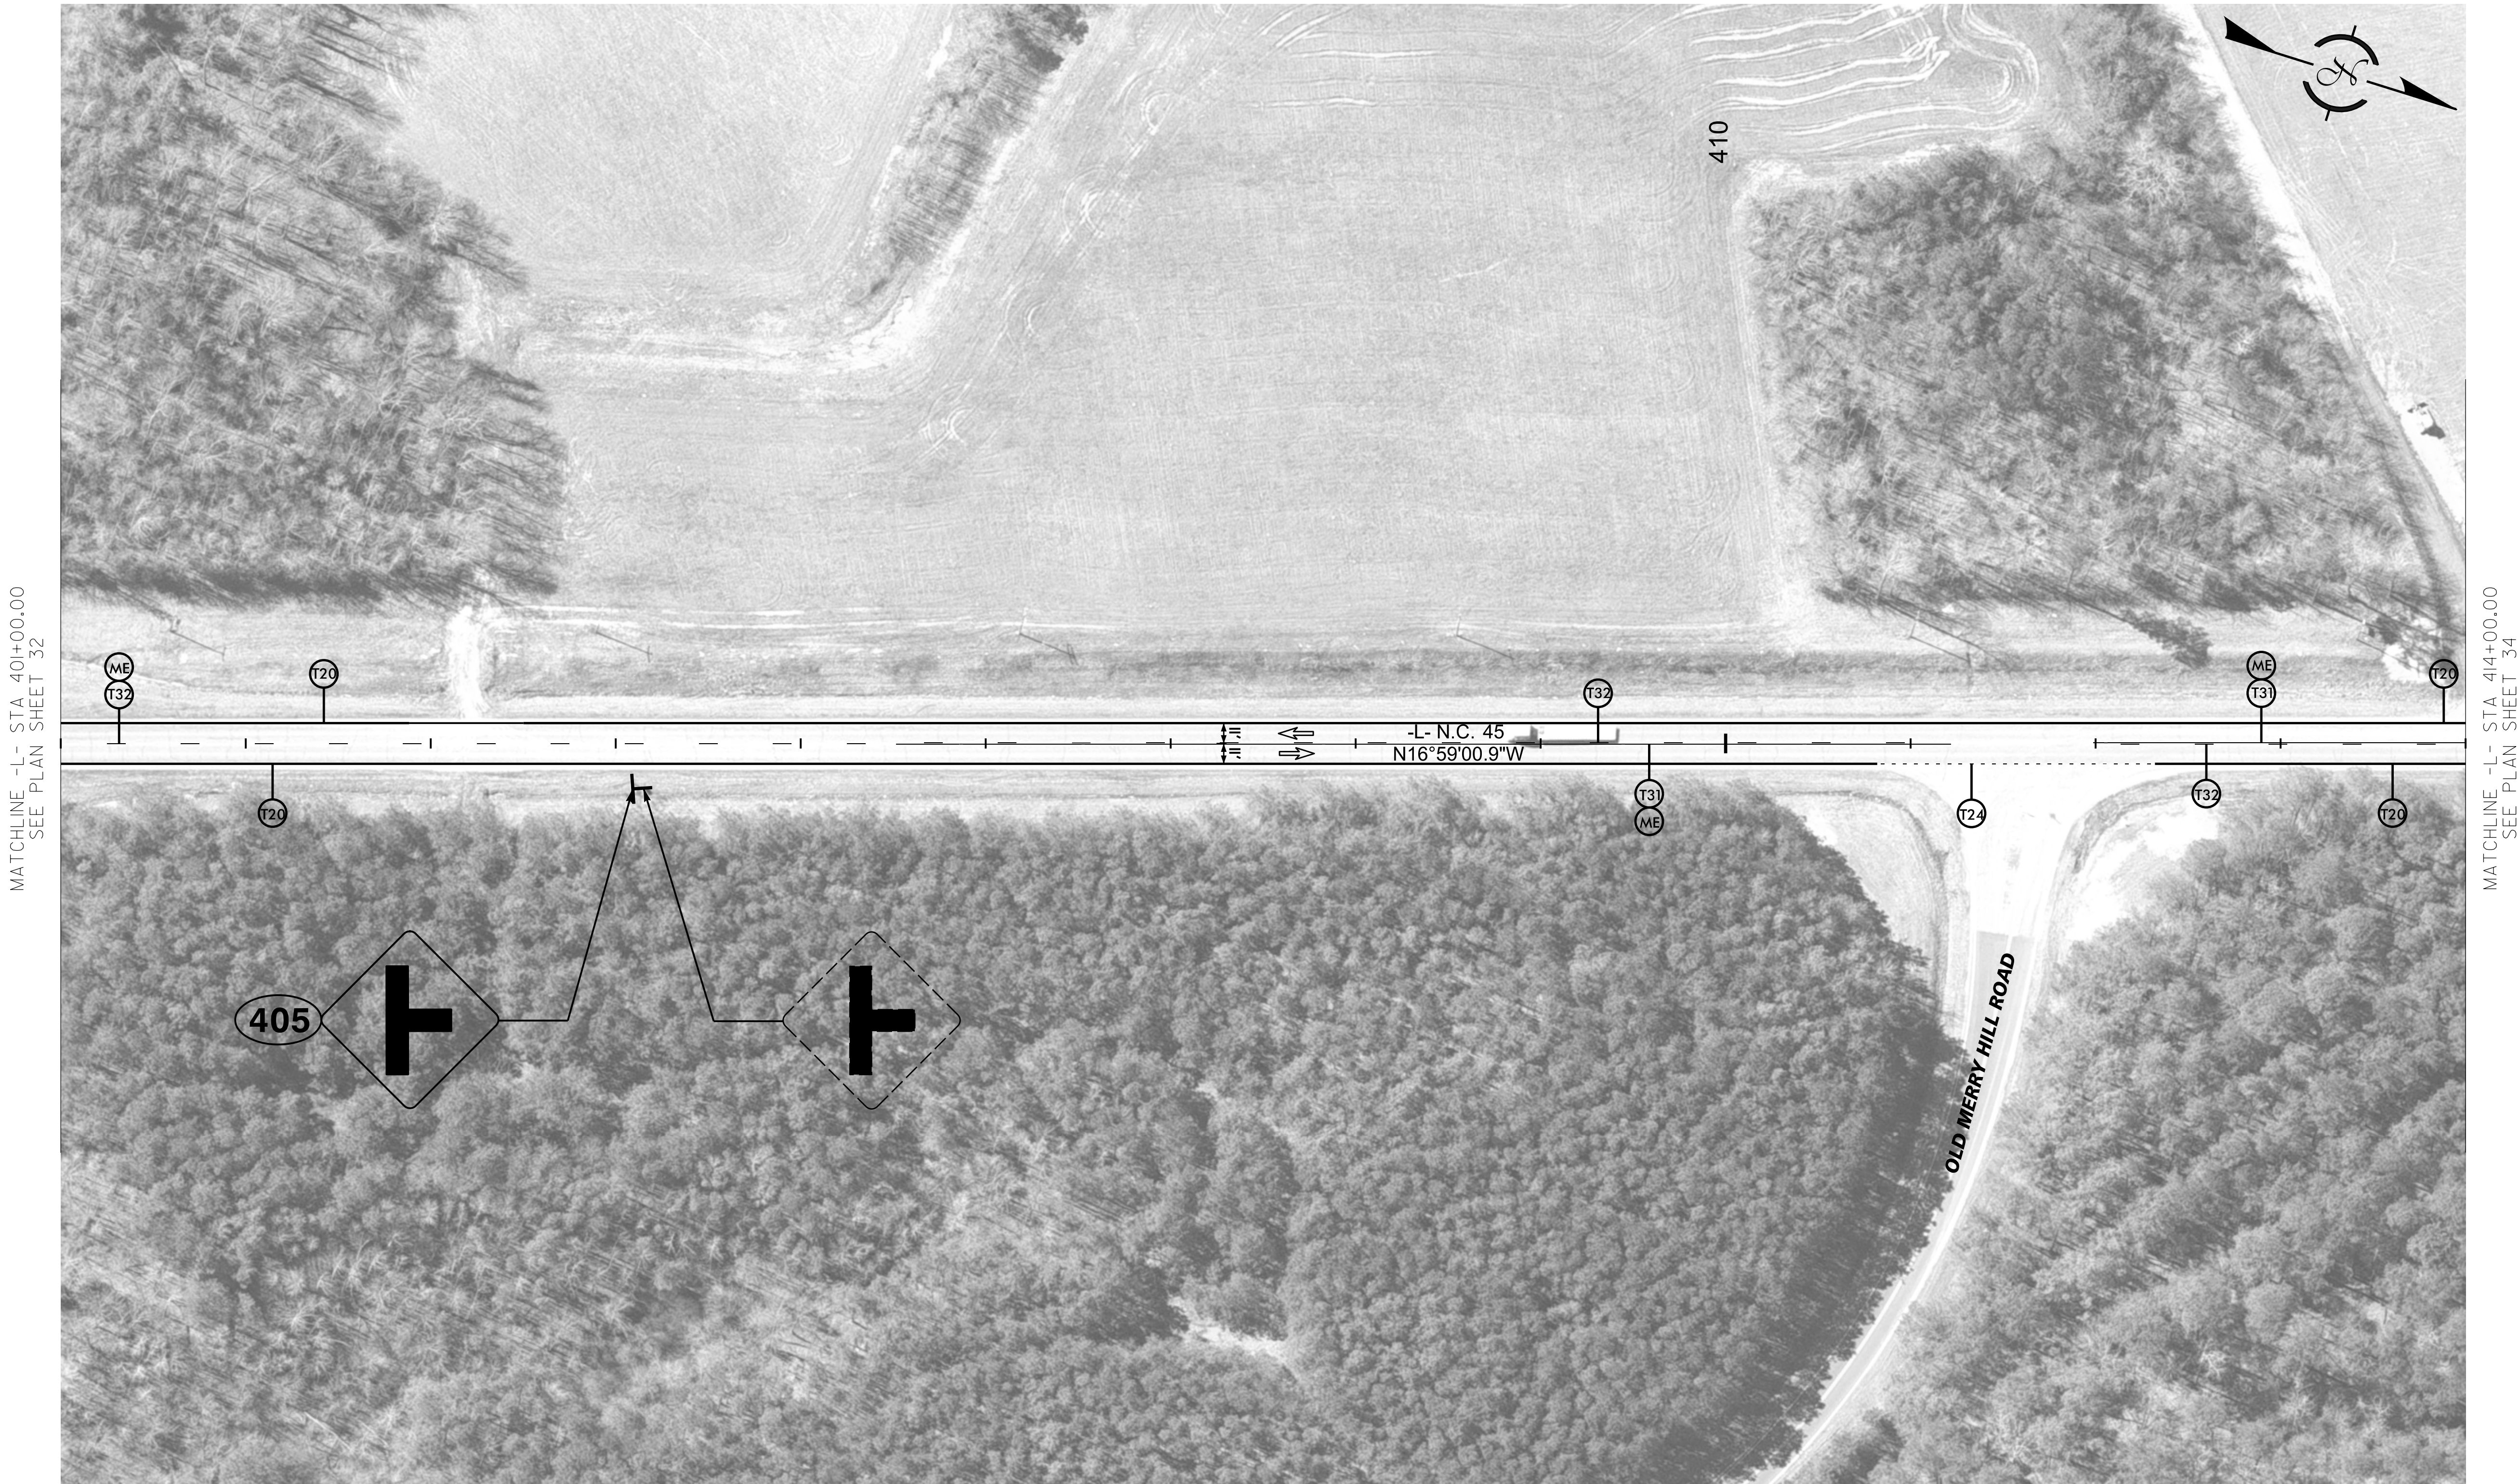


5/14/99

REVISIONS

\$DATE\$

MATCHLINE -L- STA 414+00.00
SEE PLAN SHEET 33

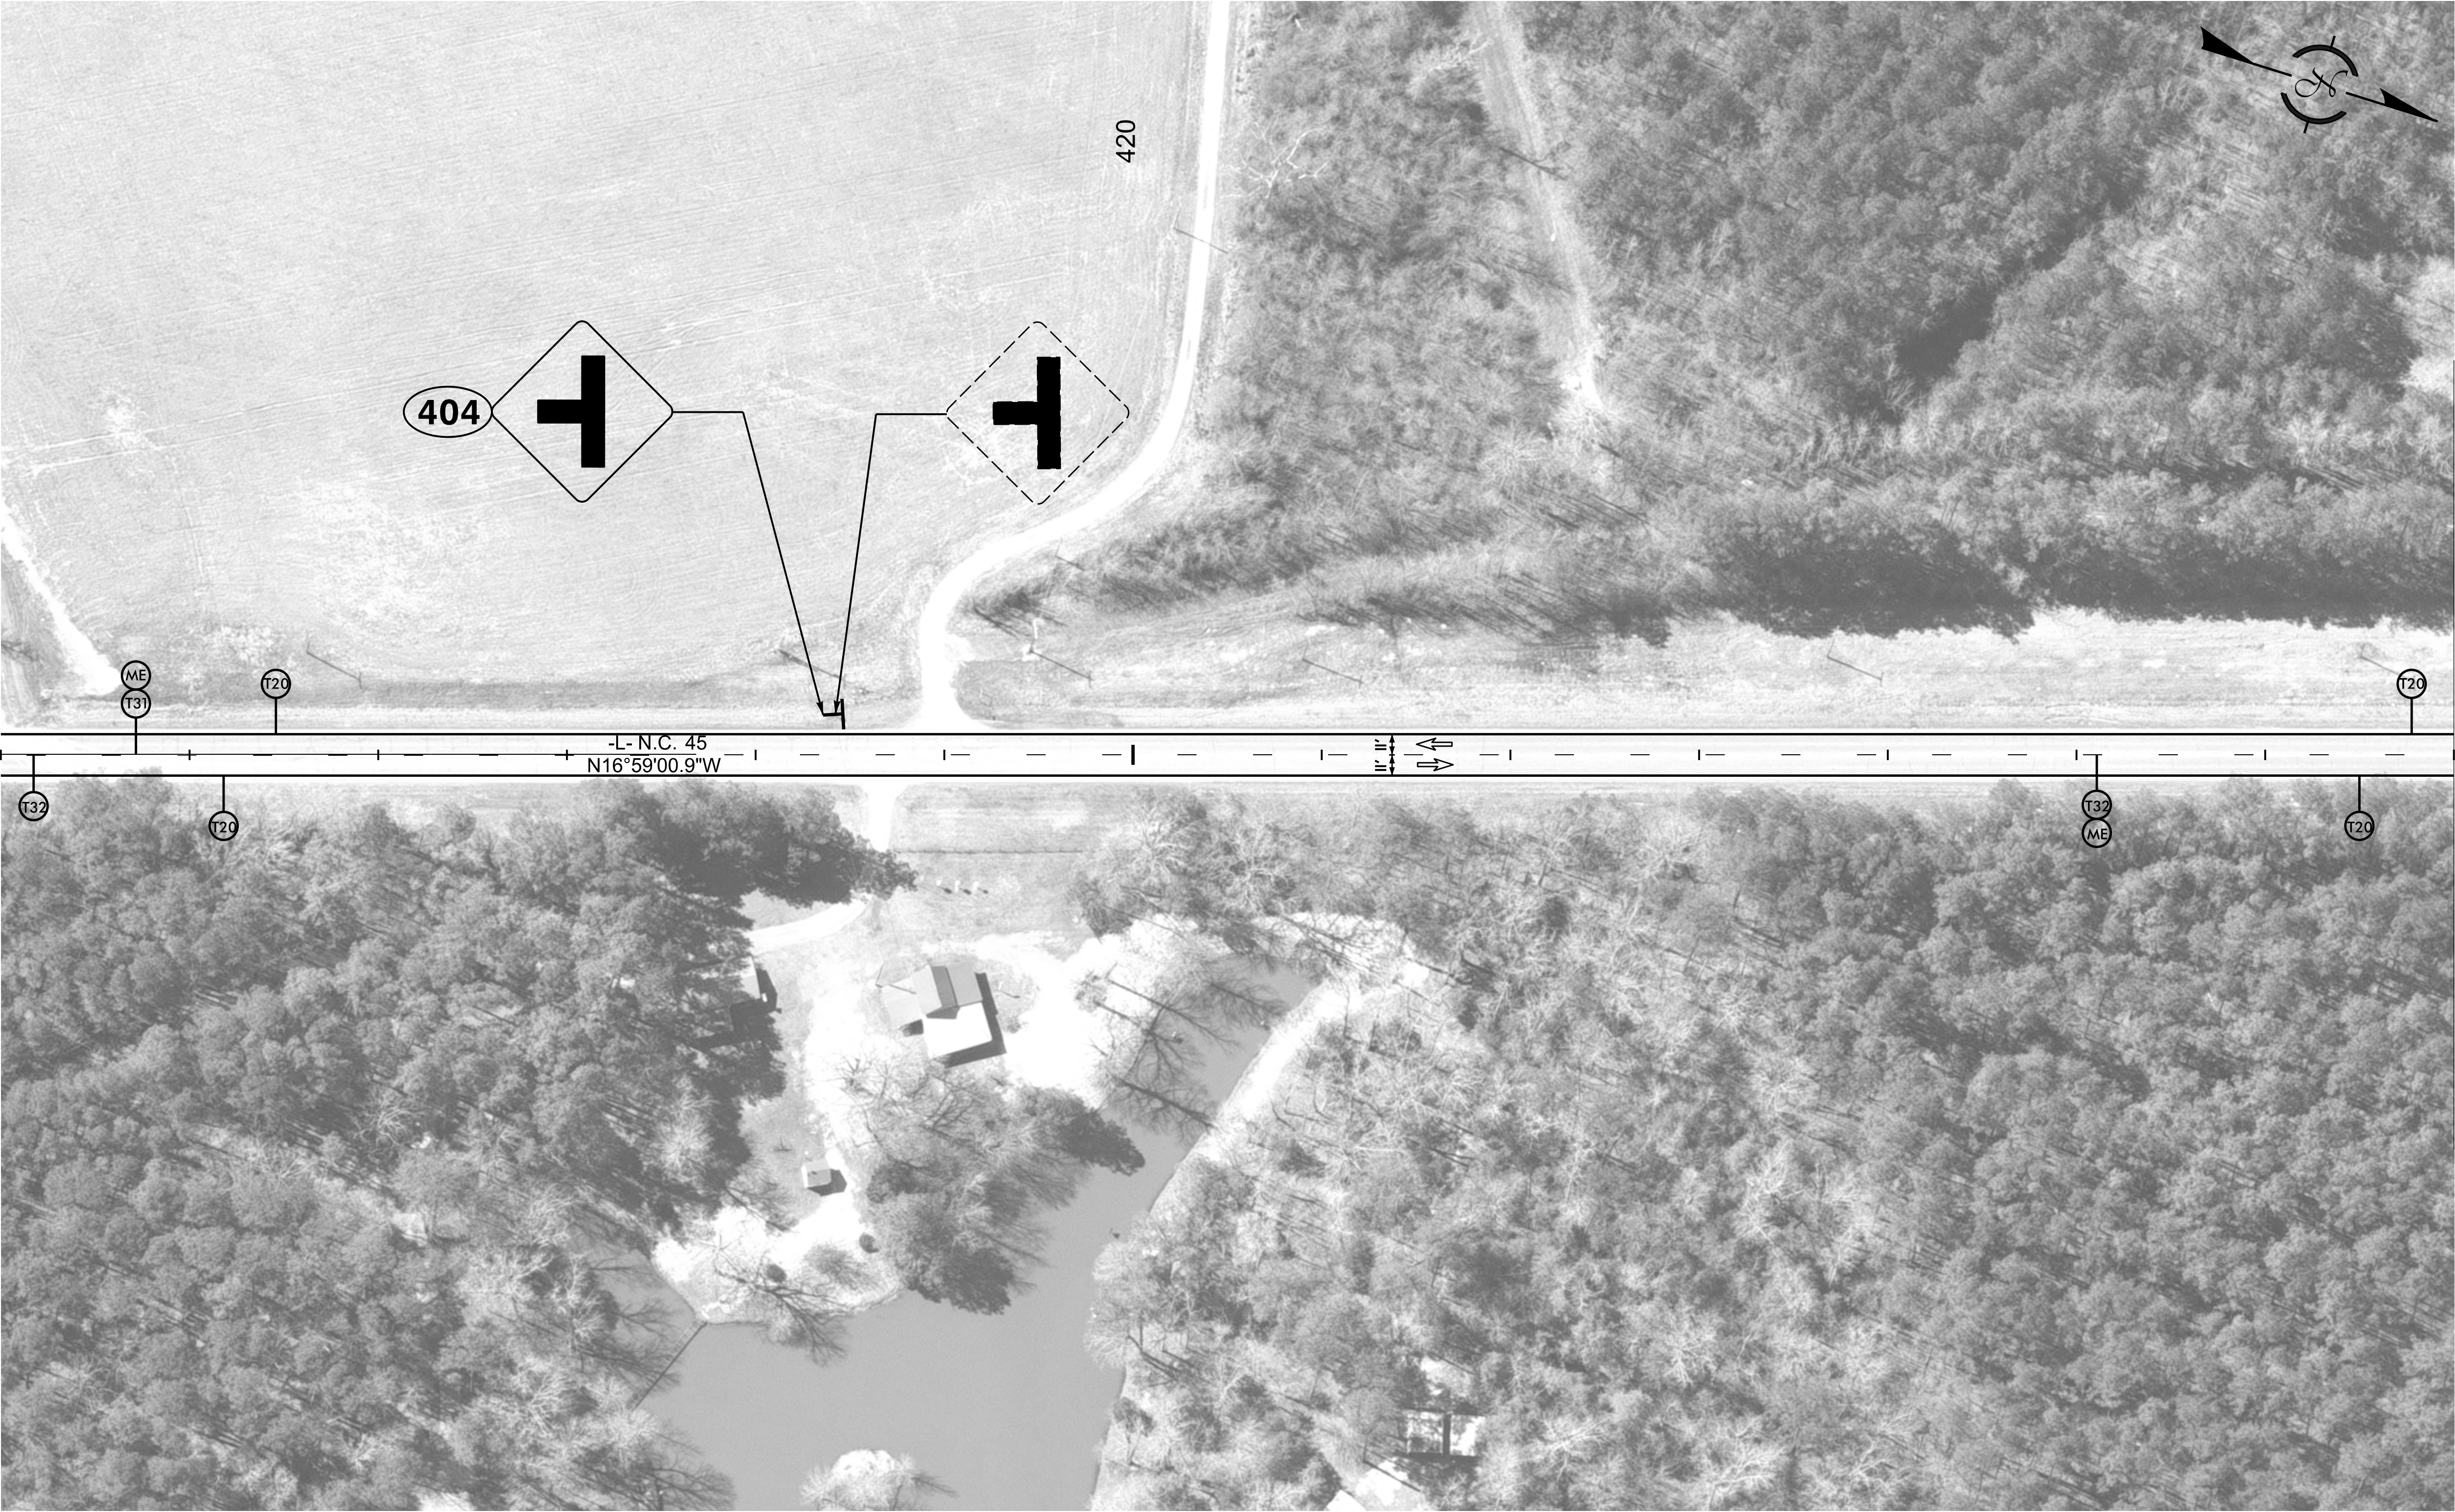

MATCHLINE -L- STA 427+00.00
SEE PLAN SHEET 35

Kimley»Horn

4525 MAIN STREET, SUITE 1000
VIRGINIA BEACH, VA 23462

TIP NO.

R-5809A


SHEET NO.

SIGN-34

APPROVED: _____

DATE: _____

SEAL

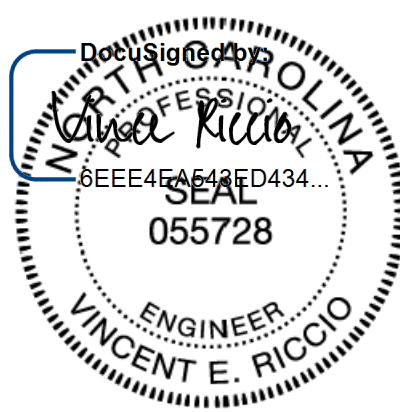

10/11/2024

**DOCUMENT NOT CONSIDERED FINAL
UNLESS ALL SIGNATURES COMPLETED**