


5/14/99

REVISIONS

\$DATE\$

MATCHLINE -L- STA 349+00.00
SEE PLAN SHEET 28

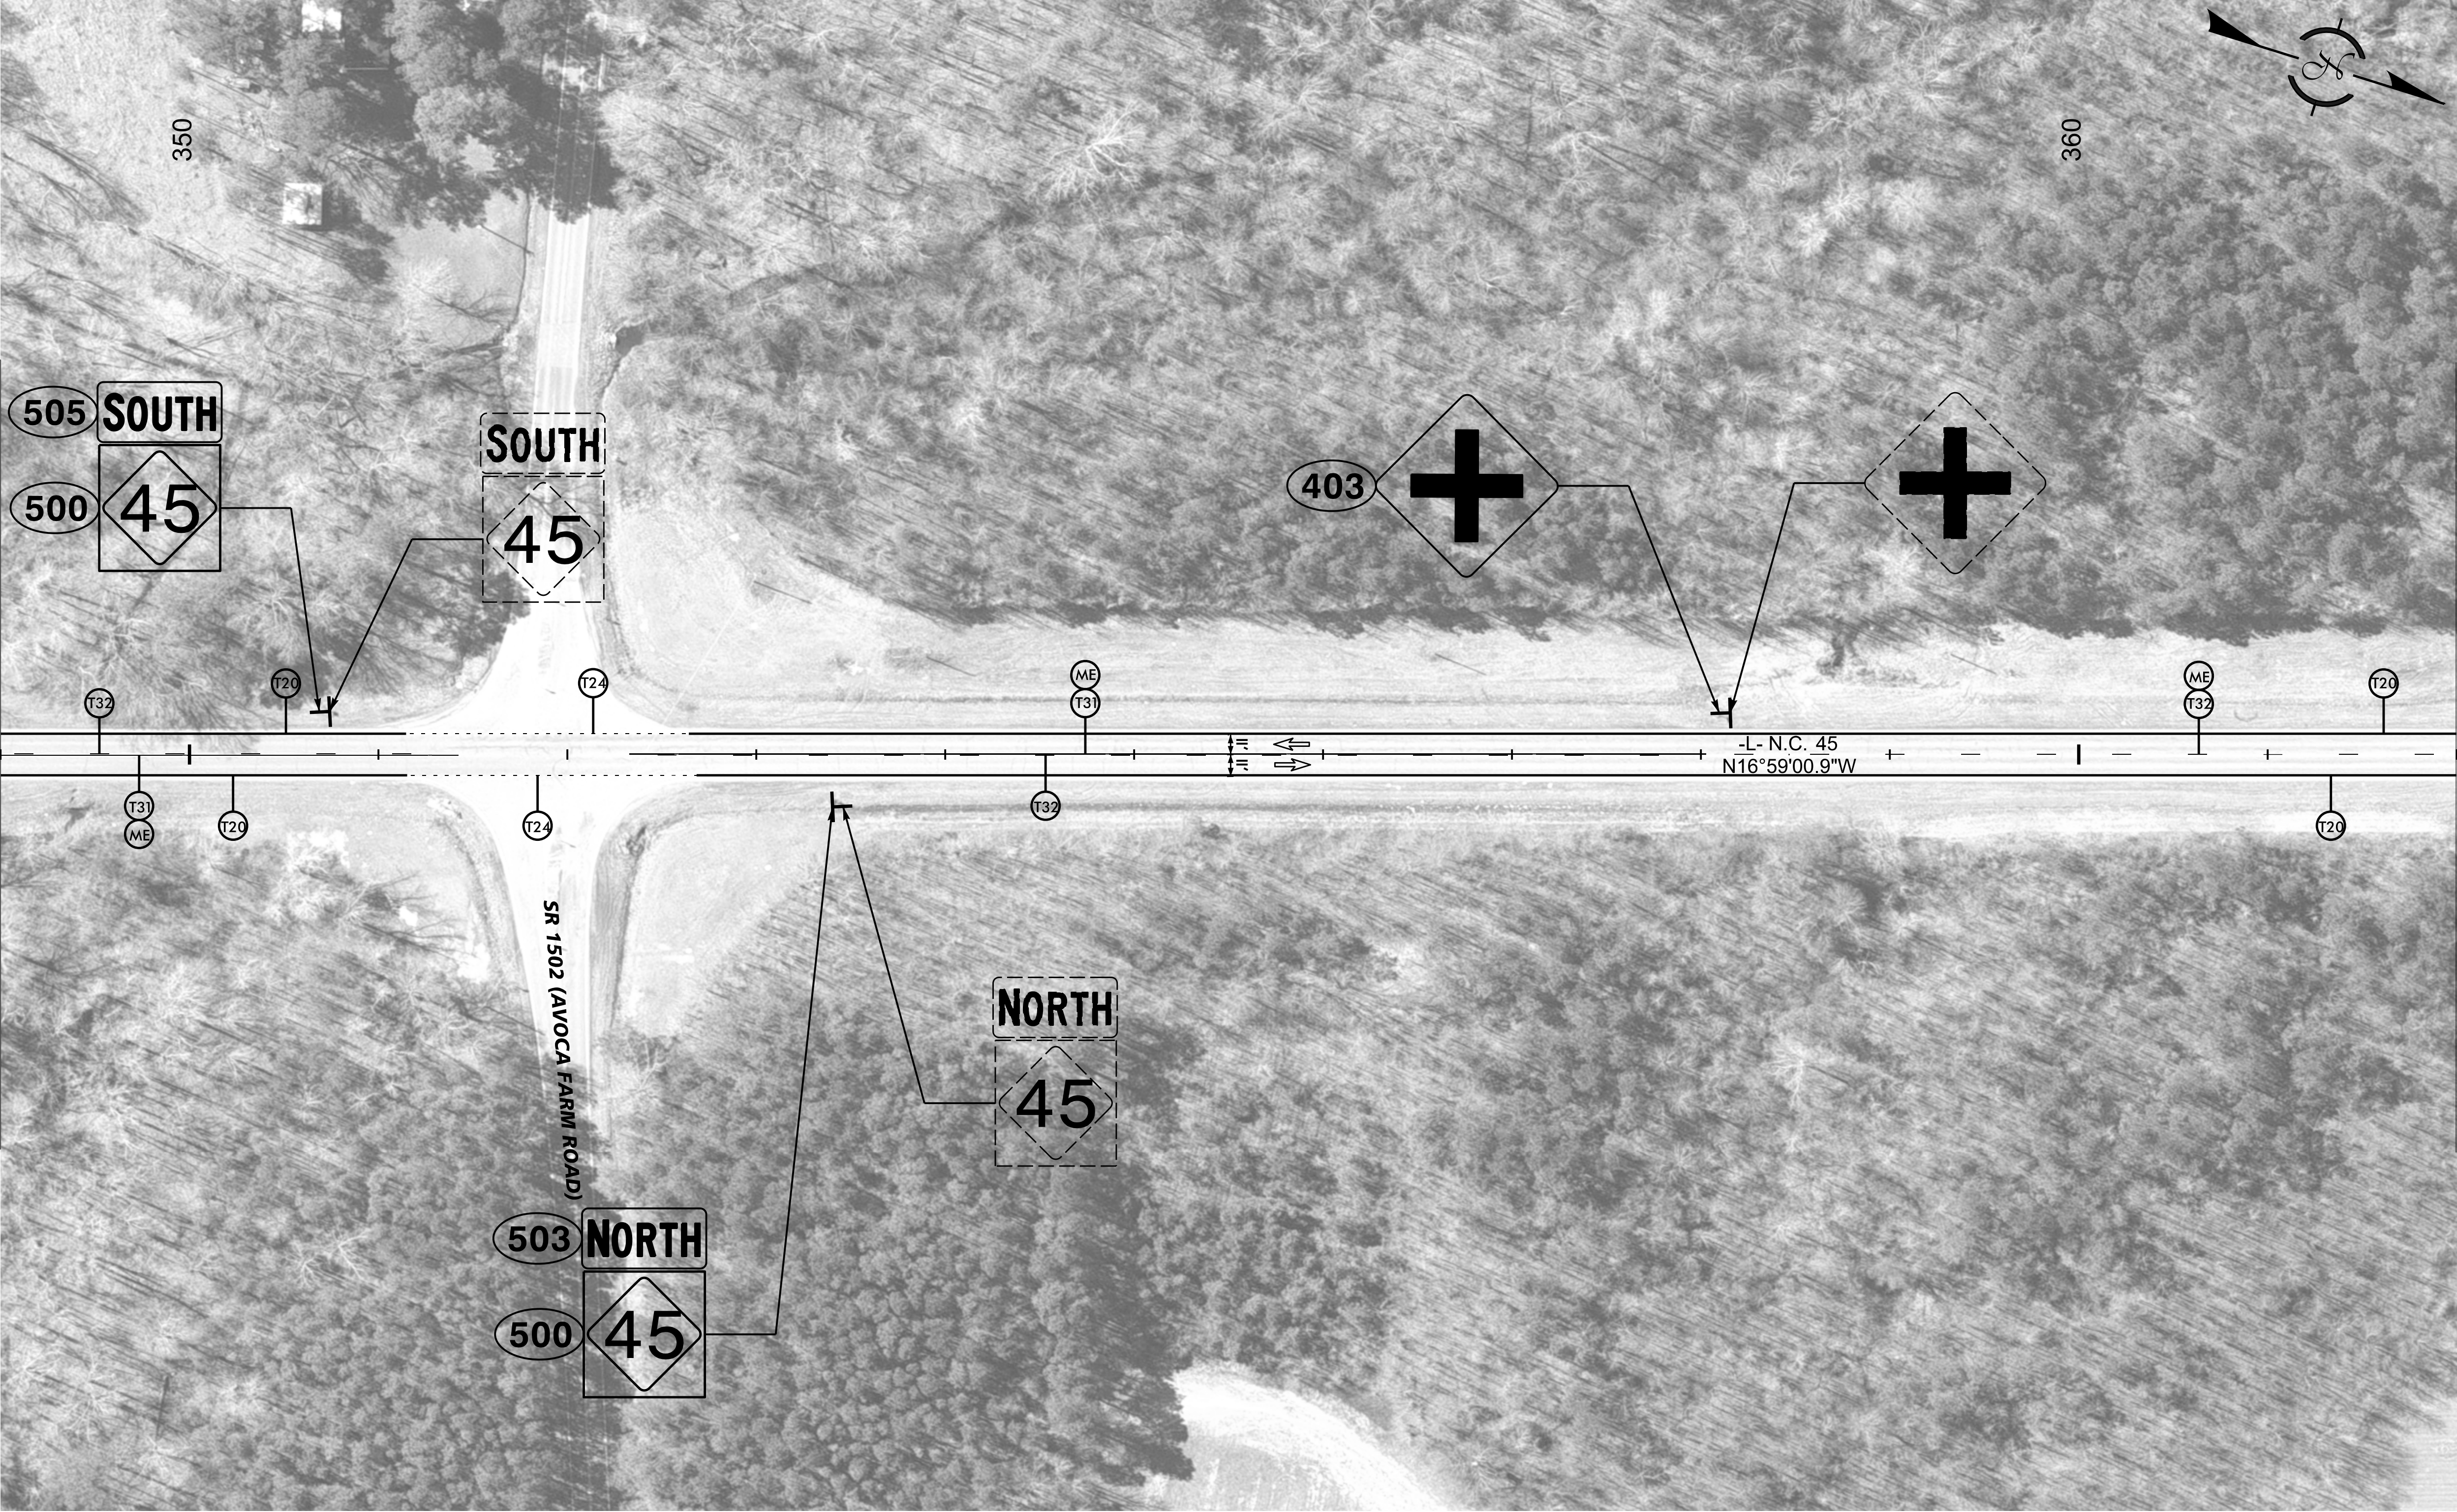

MATCHLINE -L- STA 362+00.00
SEE PLAN SHEET 30

Kimley»Horn

4525 MAIN STREET, SUITE 1000
VIRGINIA BEACH, VA 23462

TIP NO.

R-5809A


SHEET NO.

SIGN-29

APPROVED: _____

DATE: _____

SEAL

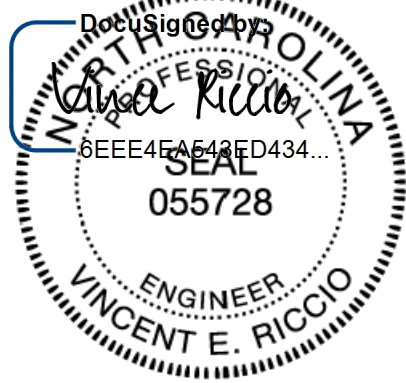

10/11/2024

DOCUMENT NOT CONSIDERED FINAL
UNLESS ALL SIGNATURES COMPLETED

5/14/99

REVISIONS

\$DATE\$

Kimley»Horn

4525 MAIN STREET, SUITE 1000
VIRGINIA BEACH, VA 23462

TIP NO.
R-5809A

SHEET NO.
SIGN-30

APPROVED: _____

DATE: _____

SEAL

055728

ENGINEER

VINCENT E. RICCIO

055728

055728

10/11/2024

DOCUMENT NOT CONSIDERED FINAL
UNLESS ALL SIGNATURES COMPLETED

MATCHLINE -L- STA 362+00.00
SEE PLAN SHEET 29

MATCHLINE -L- STA 375+00.00
SEE PLAN SHEET 31

5/14/99

REVISIONS

\$DATE\$

MATCHLINE -L- STA 375+00.00
SEE PLAN SHEET 30



MATCHLINE -L- STA 388+00.00
SEE PLAN SHEET 32

Kimley»Horn

4525 MAIN STREET, SUITE 1000
VIRGINIA BEACH, VA 23462


TIP NO.
R-5809A

SHEET NO.
SIGN-31

APPROVED: _____

DATE: _____

SEAL

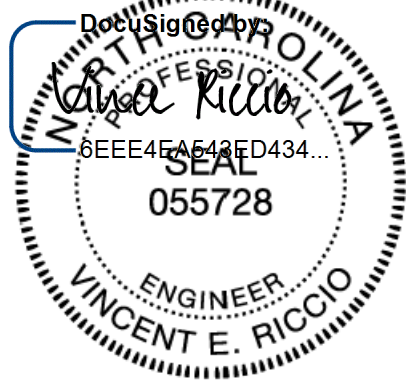

10/11/2024

**DOCUMENT NOT CONSIDERED FINAL
UNLESS ALL SIGNATURES COMPLETED**