



L-DETOUR
387+50.00

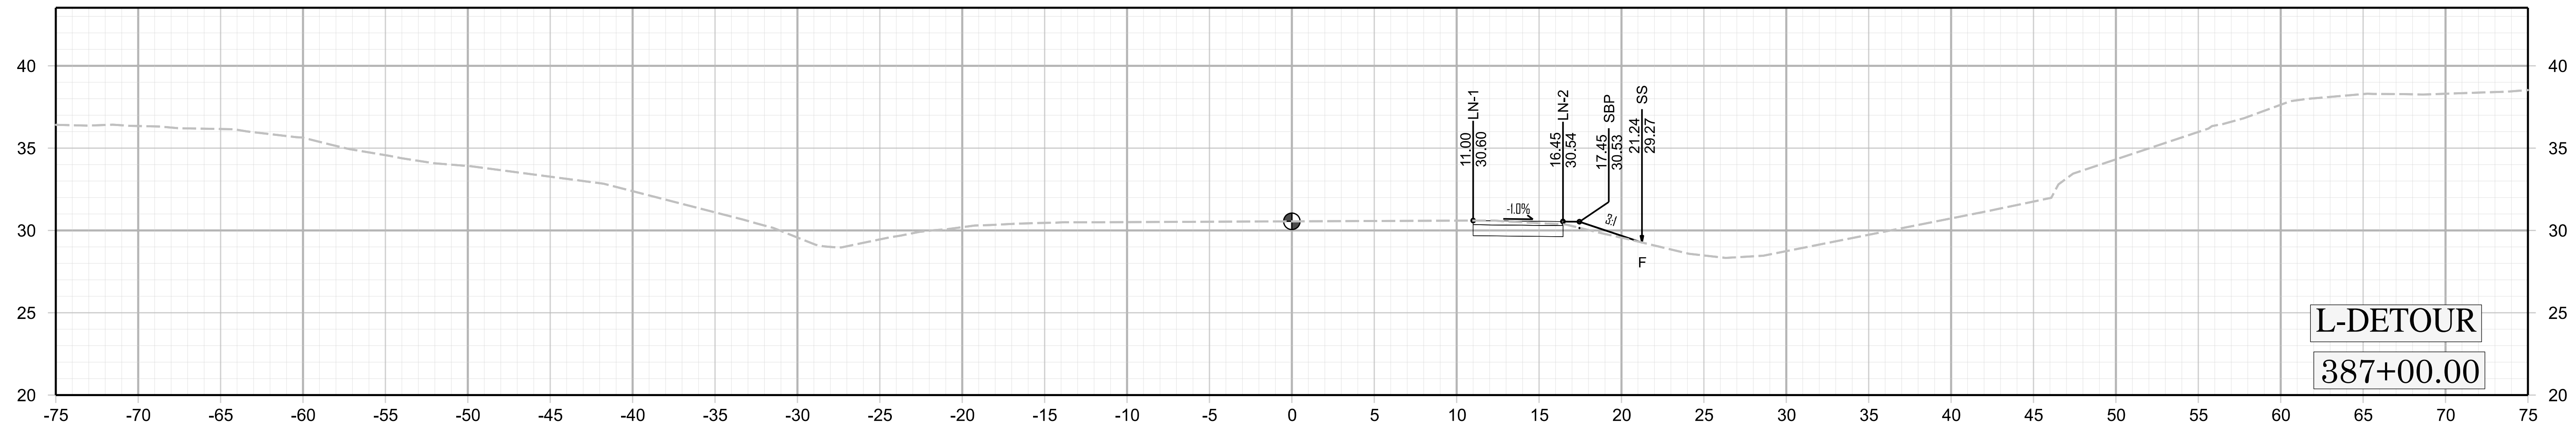

L-DETOUR
387+00.00

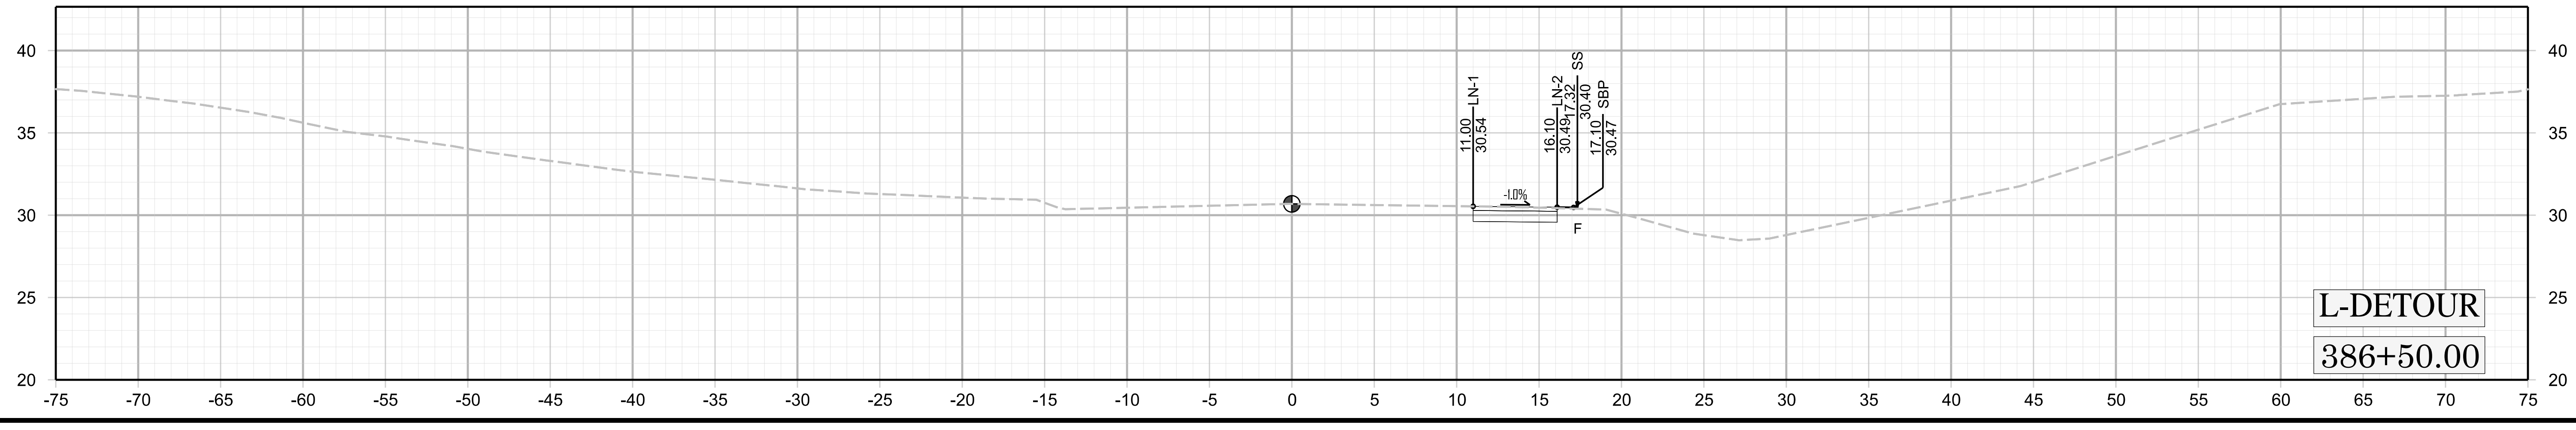

L-DETOUR
386+50.00

