



Location and Surveys

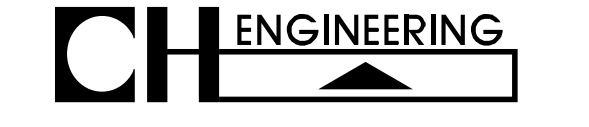

3220 GLEN ROYAL RD. RALEIGH, NC 27617  
TEL. (919) 788-0224 FAX (919) 788-0232  
CORPORATE LICENSE # P-0189

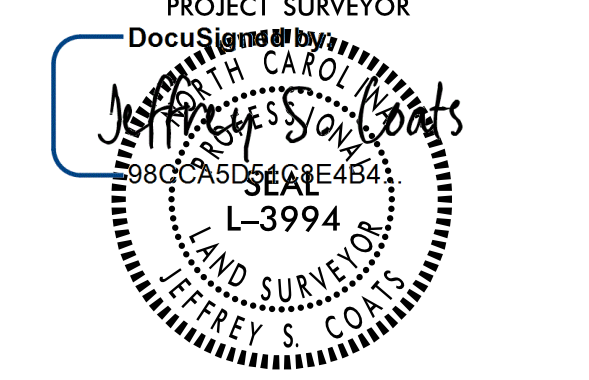


DOCUMENT NOT CONSIDERED FINAL UNLESS ALL SIGNATURES COMPLETED



**-Y13-**

--	---

-Y-	-Y12-	-Y12-
PI Sta 36+21.95 Δ = 43°58' 53.3" (RT) D = 10°42' 34.2" L = 410.68' T = 216.05' R = 535.00' SE = 0.04' RO = 160'	PI Sta 12+54.27 Δ = 4°52' 25.5" (LT) D = 1°43' 15.6" L = 283.20' T = 141.68' R = 3,329.24'	PI Sta 15+14.51 Δ = 7°35' 56.9" (LT) D = 3°12' 18.2" L = 237.10' T = 118.72' R = 1,787.68'

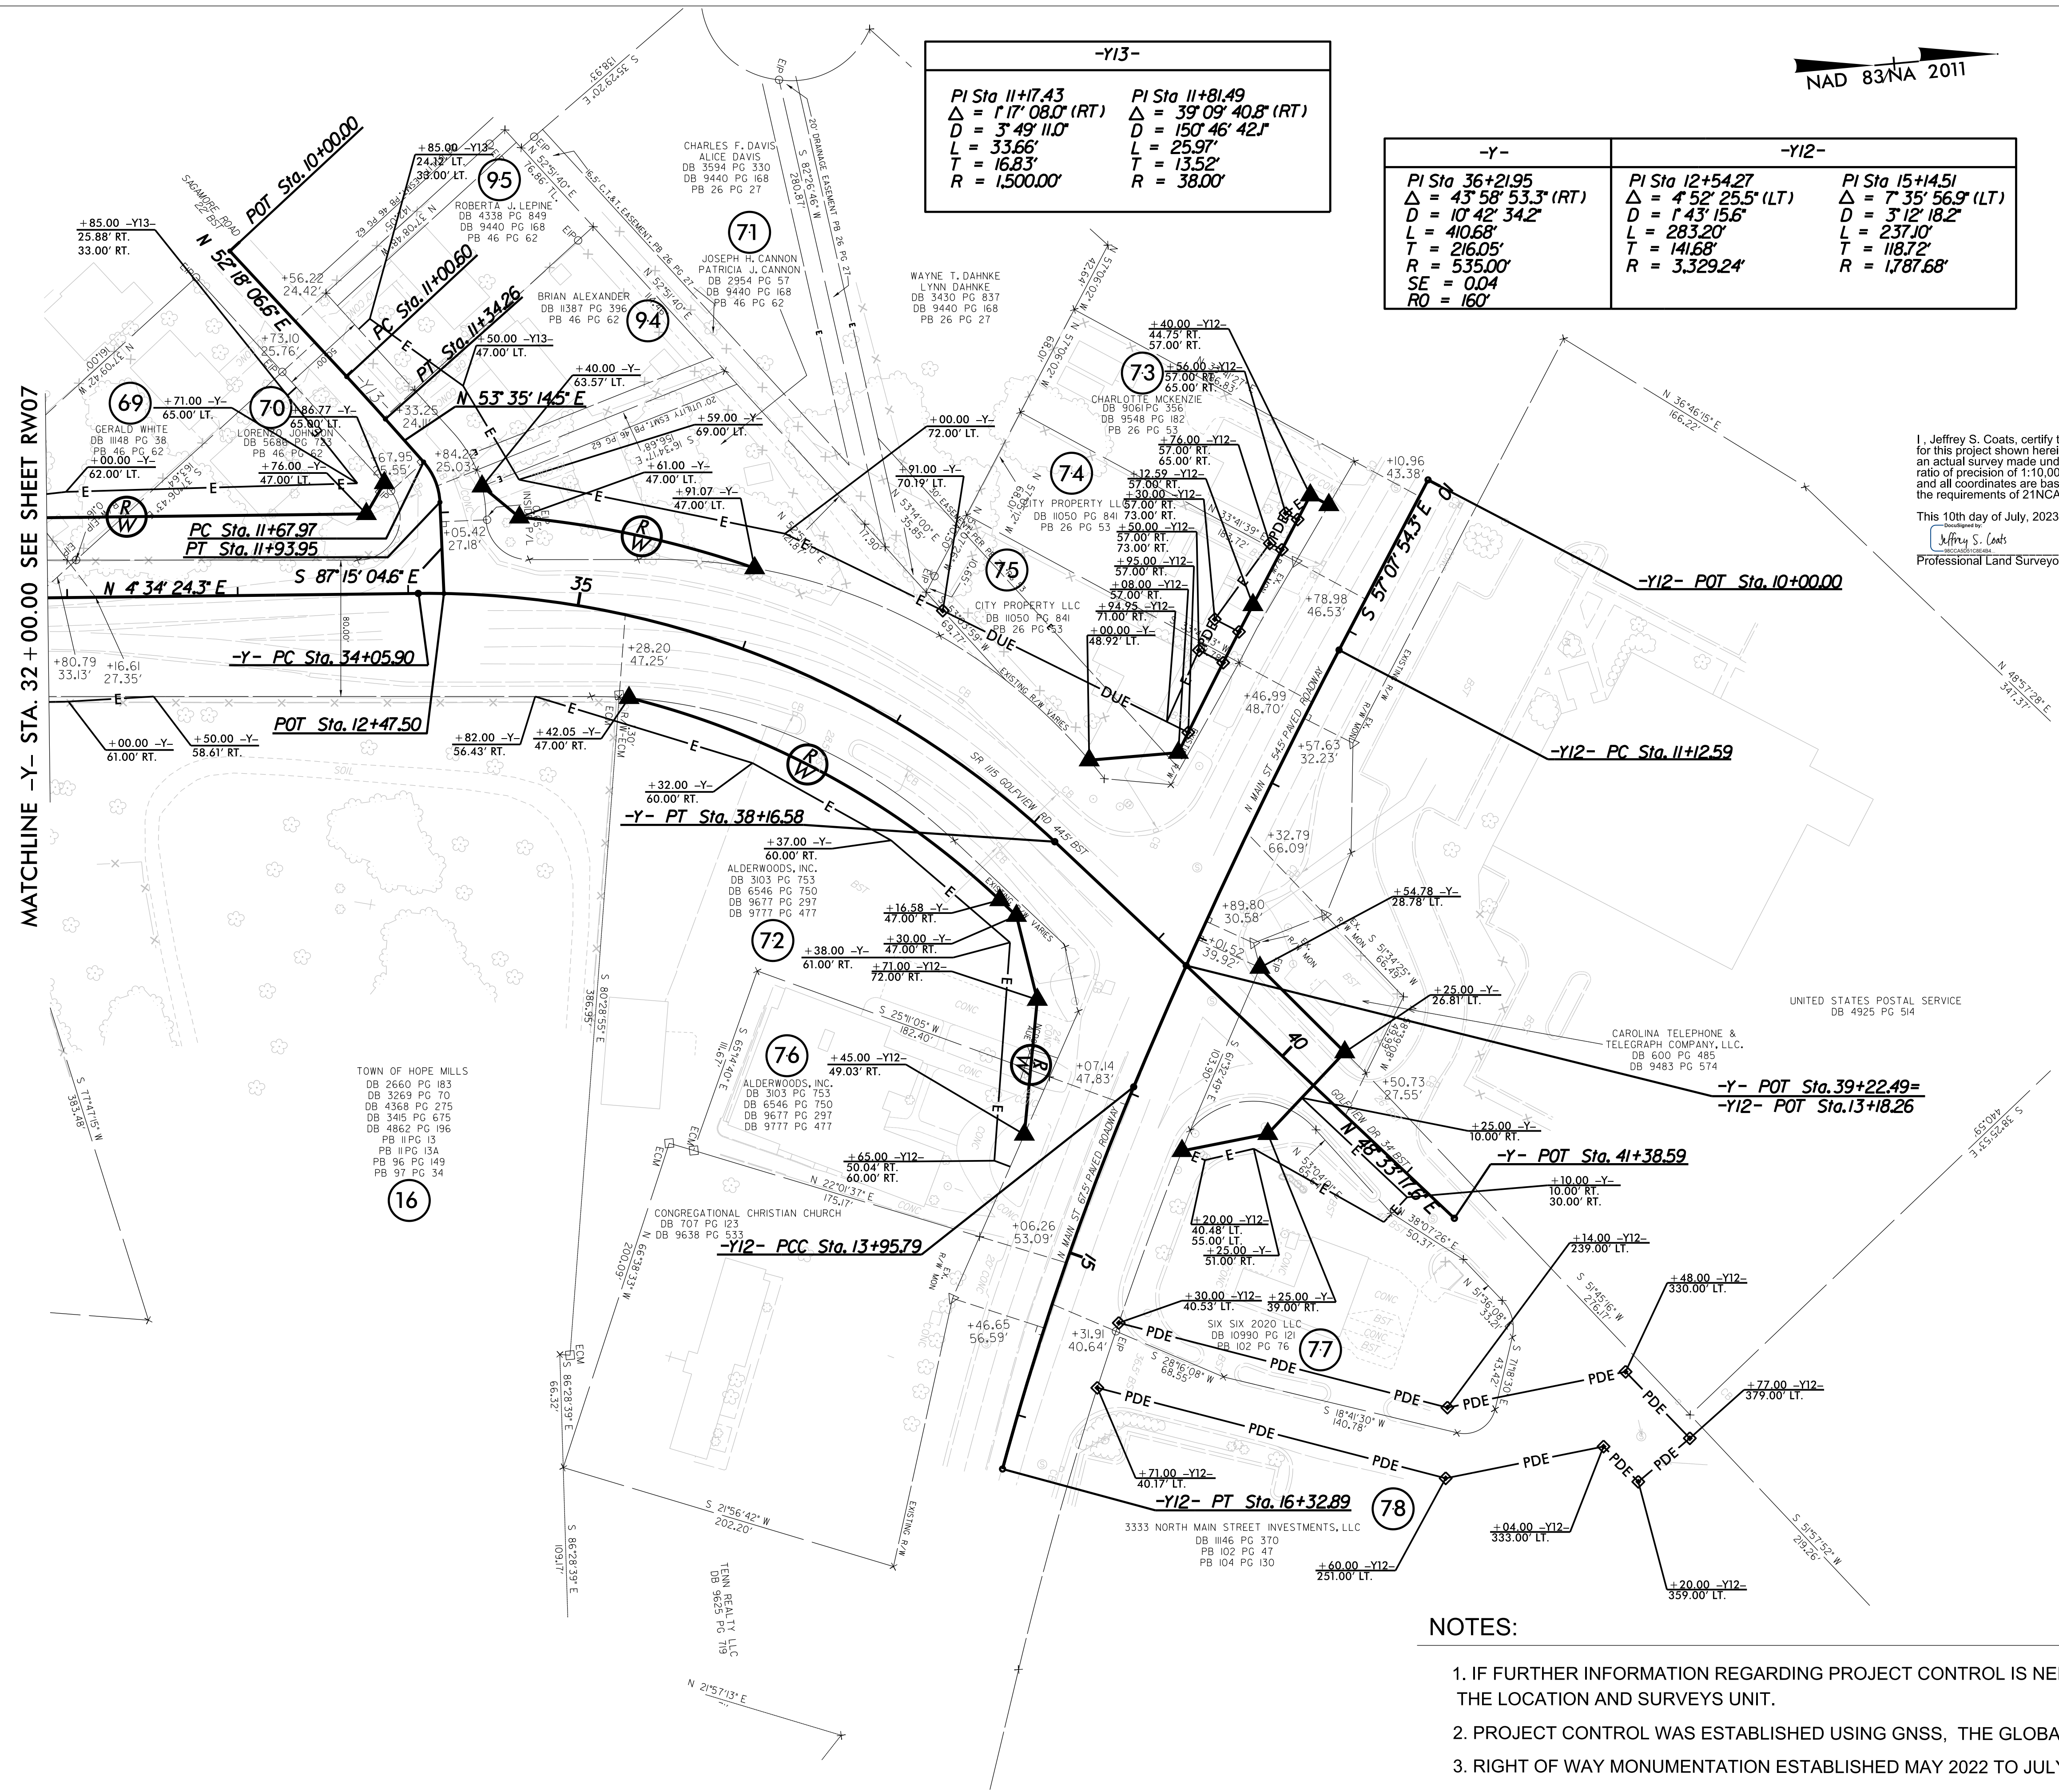

I, Jeffrey S. Coats, certify that the right of way and permanent easement monumentation for this project shown herein was completed under my direct and responsible charge from an actual survey made under my supervision; that all horizontal closures had a minimum ratio of precision of 1:10,000 (Class A). Field work was performed from 05-22 to 07-22, and all coordinates are based on NAD83/2011; That this survey was performed to meet the requirements of 21NCAC 56.1600 as applicable.

This 10th day of July, 2023.

Jeffrey S. Coats  
Professional Land Surveyor L-3994

- NOTES:**
1. IF FURTHER INFORMATION REGARDING PROJECT CONTROL IS NEEDED PLEASE CONTACT THE LOCATION AND SURVEYS UNIT.
  2. PROJECT CONTROL WAS ESTABLISHED USING GNSS, THE GLOBAL NAVIGATION SATELLITE SYSTEM.
  3. RIGHT OF WAY MONUMENTATION ESTABLISHED MAY 2022 TO JULY 2022 .

REVISIONS

1. 05/22/23  
 2. 06/01/23  
 3. 06/01/23  
