


**TIP PROJECT: U-4709**

**STATE OF NORTH CAROLINA  
DEPARTMENT OF TRANSPORTATION**

**PAVEMENT MARKING PLAN  
CUMBERLAND COUNTY**


**LOCATION: SR 1112 (ROCKFISH ROAD) FROM WEST OF SR 1115 (GOLFVIEW ROAD)  
TO SR 1449 (MAIN STREET) AND SR 1115 (GOLFVIEW ROAD)  
FROM SR 1112 (ROCKFISH ROAD) TO SR 1449 (MAIN STREET)**

TIP NO. U-4709	SHEET NO. PMP-1
APPROVED: <small>DocuSigned by: Steve Miller 9FBC815CEE8486...</small>	
DATE: _____	
<small>DOCUMENT NOT CONSIDERED FINAL UNLESS ALL SIGNATURES COMPLETED</small>	

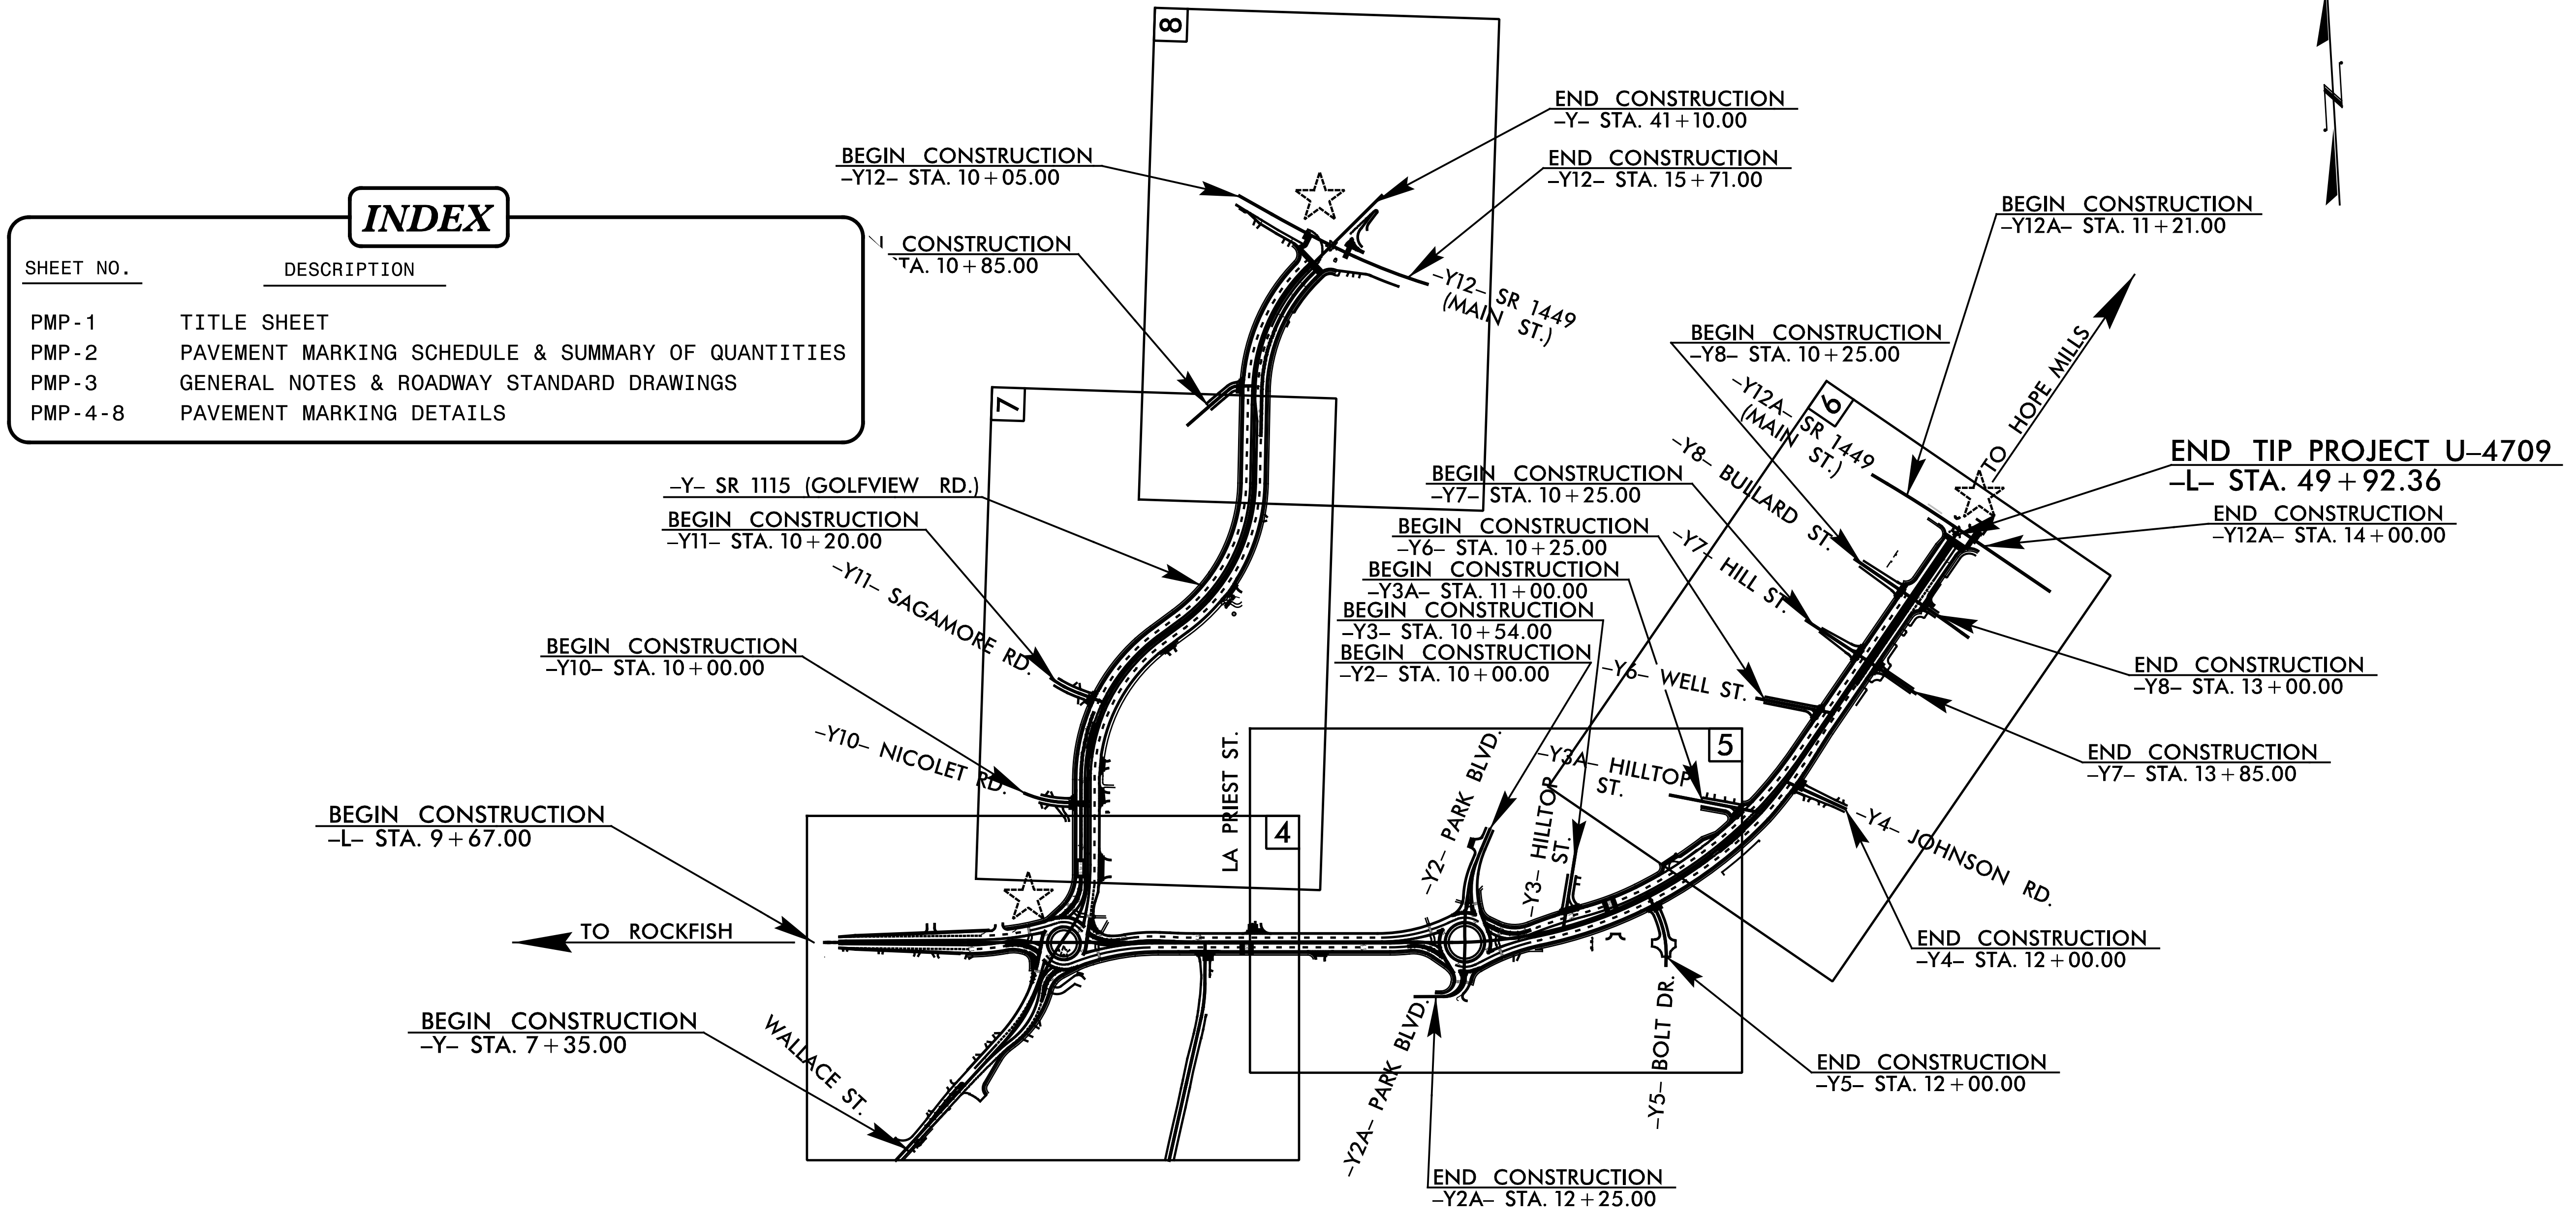

7/6/2024 10:58:18 AM X:\61818\5E18.018.00 NCDOT Div 6 U-4709\TP\Traffic\PMU-U-4709\_PMP-1.dgn

N.C.D.O.T. CONTACT INFORMATION	
<u>James V. Flowers</u>	DIVISION TRAFFIC ENGINEER
_____	SIGNING AND DELINEATION PROJECT DESIGN ENGINEER

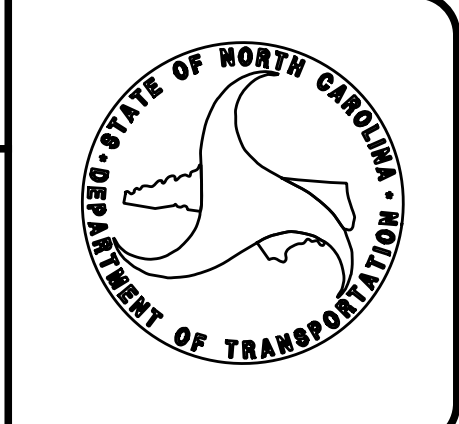

PLAN PREPARED BY: TRANSYSTEMS	
<u>Steve Miller, PE</u>	PROJECT MANAGER
<u>John Bauman, PE</u>	DESIGN ENGINEER

TRANSYSTEMS

1 Glenwood Avenue  
Raleigh, NC 27603  
Tel: 919.789.9977  
Fax: 919.789.9591  
License: F-0453