


APPROVED:    
DocuSigned by: Steve Miller  
 #F8C6C15CEB488

DATE: \_\_\_\_\_

SEAL

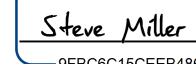

**DOCUMENT NOT CONSIDERED FINAL  
 UNLESS ALL SIGNATURES COMPLETED**

**PAVEMENT MARKING SCHEDULE**

SYMBOL	DESCRIPTION		
T61	WHITE STOP BAR	<u>THERMOPLASTIC (24", 90 MILS)</u>	
T62	CROSSWALK LINE		
T1	WHITE EDGE LINE	<u>THERMOPLASTIC (4", 90 MILS)</u>	
T2	WHITE SOLID LANE LINE		
T3	10 FT. WHITE SKIP		
T4	3 FT. - 9 FT./SP WHITE MINISKIP		
T5	2 FT. - 6 FT./SP WHITE MINISKIP		
T10	YELLOW EDGE LINE		
T13	YELLOW DOUBLE CENTER		
T14	2 FT. - 6 FT./SP YELLOW MINISKIP		
T40	WHITE GORE LINE	<u>THERMOPLASTIC (8", 90 MILS)</u>	
T41	WHITE DIAGONAL		
T42	YELLOW DIAGONAL		
T43	WHITE SOLID LANE LINE		
T44	3 FT. - 9 FT./SP WHITE MINISKIP		
T45	3 FT. - 3 FT./SP WHITE MINISKIP		
T46	WHITE CROSSWALK LINE		
T70	LEFT TURN ARROW	<u>THERMOPLASTIC PAVEMENT MARKING SYMBOLS (90 MILS)</u>	
T71	RIGHT TURN ARROW		
T72	STRAIGHT ARROW		
T73	COMBO LEFT/STRAIGHT ARROW		
T74	COMBO RIGHT/STRAIGHT ARROW		
T79	MERGE ARROW		
T103	24" YIELD LINE TRIANGLE		
T112	FISHHOOK RIGHT/STRAIGHT ARROW		
T117	FISHHOOK W/ CIRCLE LEFT/STRAIGHT ARROW		
T100	ALPHANUMERIC CHARACTERS		<u>THERMOPLASTIC PAVEMENT MARKING WORD MESSAGES (90 MILS)</u>
ME	YELLOW & YELLOW		<u>POLYCARBONATE H-SHAPED PAVEMENT MARKERS</u>
MF	CRYSTAL & RED		

**SUMMARY OF QUANTITIES**

ITEM NO.		ITEM DESCRIPTION	QUANTITY	UNIT
DESC. NO.	SECT. NO.			
4685000000-E	1205	THERMOPLASTIC PAVEMENT MARKING LINES (4", 90 MILS)	18,825	LF
4695000000-E	1205	THERMOPLASTIC PAVEMENT MARKING LINES (8", 90 MILS)	6,145	LF
4709000000-E	1205	THERMOPLASTIC PAVEMENT MARKING LINES (24", 90 MILS)	1,800	LF
4720000000-E	1205	THERMOPLASTIC PAVEMENT MARKING CHARACTER (90 MILS)	46	EA
4725000000-E	1205	THERMOPLASTIC PAVEMENT MARKING SYMBOL (90 MILS)	129	EA
4895000000-N	SP	POLYCARBONATE H-SHAPED MARKERS	474	EA

X:\018\SE18.018.00 NCDOT Div 6 U-4709\TP\Tr-aff\c\pmp\U-4709\_PMP-2.dgn  
 10/10/2004 10:08:18 AM  
 18



1 Glenwood Avenue  
 Raleigh, NC 27603  
 Tel: 919.789.9977  
 Fax: 919.789.9591  
 License: F-0453

**PAVEMENT MARKING SCHEDULE  
 & SUMMARY OF QUANTITIES**