



APPROVED: *Steve Miller*
DocuSigned by:
 Steve Miller
 9FBC6C15CEE8486...

DATE: _____



DOCUMENT NOT CONSIDERED FINAL
 UNLESS ALL SIGNATURES COMPLETED

NUMBER	CURB RAMP	STATION
①	TYPE 3	-L- STA 38+82
②	TYPE 1A	-L- STA 39+38
③	TYPE 1 MODIFIED	-L- STA 40+70
④	TYPE 1 MODIFIED	-L- STA 41+14
⑤	TYPE 1 MODIFIED	-L- STA 42+79
⑥	TYPE 1 MODIFIED	-L- STA 43+36
⑦	TYPE 1 MODIFIED	-L- STA 44+94
⑧	TYPE 1 MODIFIED	-L- STA 44+95
⑨	TYPE 1 MODIFIED	-L- STA 45+52
⑩	TYPE 1 MODIFIED	-L- STA 45+62
⑪	TYPE 1 MODIFIED	-L- STA 47+31
⑫	TYPE 1A	-L- STA 47+43
⑬	TYPE 1A	-L- STA 47+82
⑭	TYPE 1 MODIFIED	-L- STA 47+84
⑮	TYPE 3 MODIFIED	-L- STA 49+72
⑯	TYPE 2A	-L- STA 49+72
⑰	TYPE 3	-Y12A- STA 13+61
⑱	TYPE 1 MODIFIED	-Y12A- STA 13+61

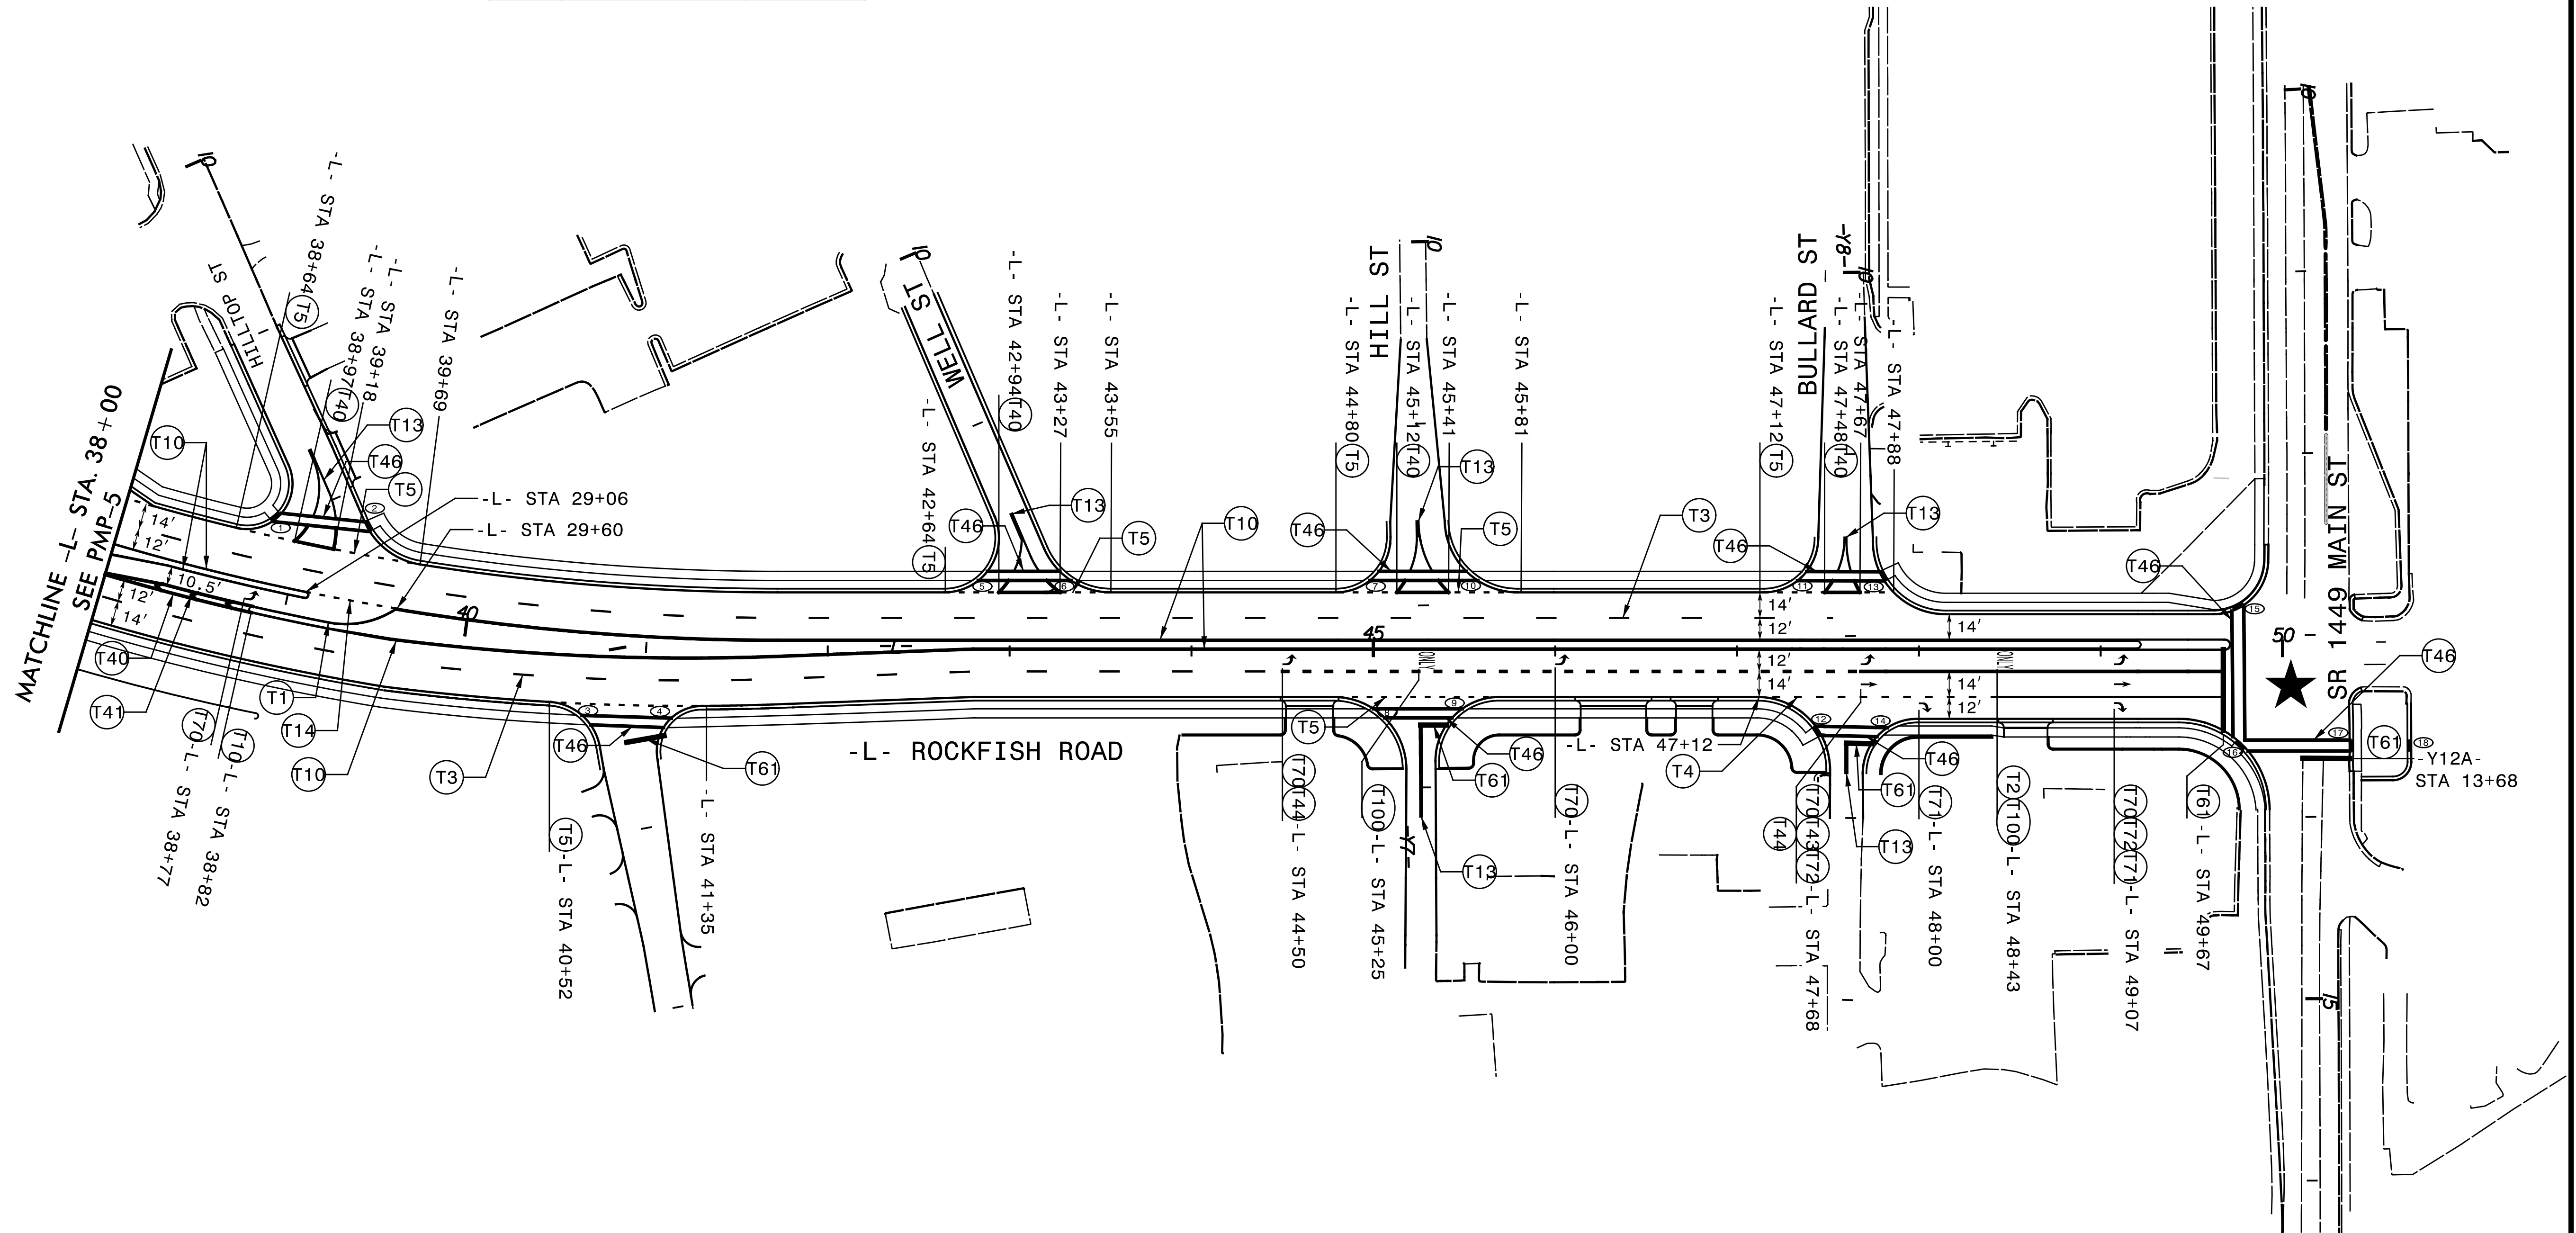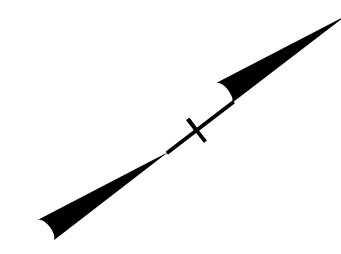

NOTE:

★ SIGNALIZED INTERSECTION

TRANSYSTEMS
 1 Glenwood Avenue
 Raleigh, NC 27603
 Tel: 919.789.9977
 Fax: 919.789.9591
 License: F-0453

PAVEMENT MARKING DETAIL

7/16/2018 11:58:53 AM E:\18.018.00 NCDOT Div 6 U-4709\TP\Tr-aff\c\pmp\U-4709_PMP-6.dgn