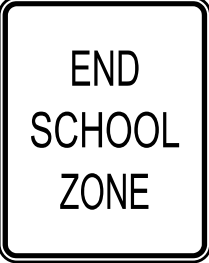
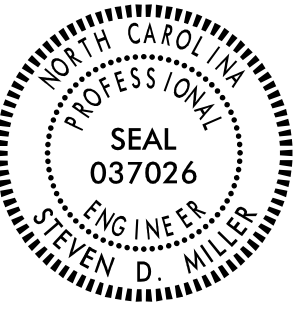
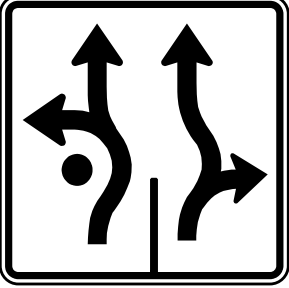
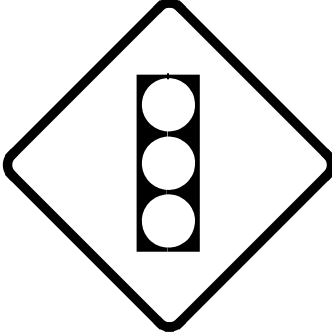
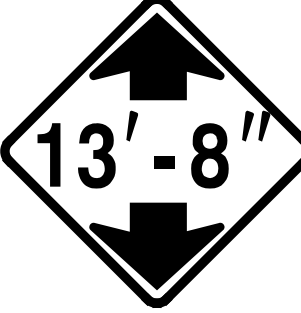
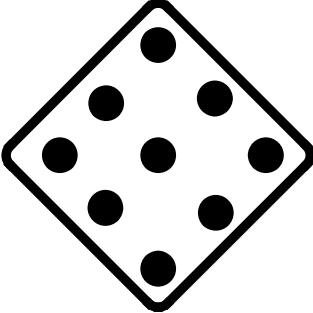
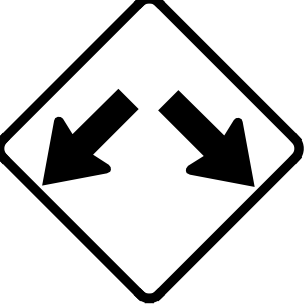
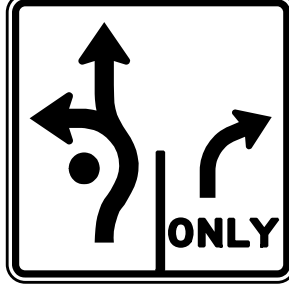
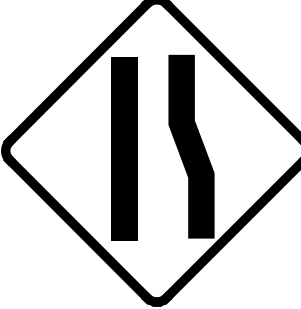
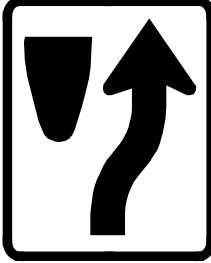
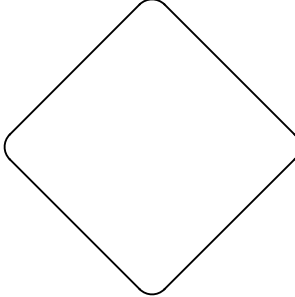
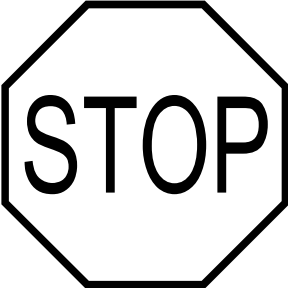
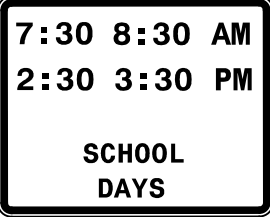


7/16/2024 3:51:18 PM NCDOT Div 6 U-4709.TrafficSigning\U-4709_SIGN-2.dgn

401 QUANTITY REQ'D .6_  W2-6 36" X 36" ONE "U" POST PER SIGN	406 QUANTITY REQ'D .19_  R6-1R 36" X 12" MOUNTED ABOVE SIGN 405 IN 17 INSTALLATIONS	411 QUANTITY REQ'D .2_  R2-1 (25) 30" X 36" ONE "U" POST PER SIGN	416 QUANTITY REQ'D .6_  R2-1 (35) 30" X 36" ONE "U" POST PER SIGN	420 QUANTITY REQ'D .2_  S5-2 24" X 30" ONE "U" POST PER SIGN	424 QUANTITY REQ'D .16_  W16-7P 24" X 12" MOUNT BELOW SIGN 423 IN 16 INSTALLATIONS	TIP NO. U-4709 SHEET NO. SIGN-2 DocuSigned by: Steve Miller WFCBC15CEEB486... APPROVED: _____ DATE: _____ SEAL  DOCUMENT NOT CONSIDERED FINAL UNLESS ALL SIGNATURES COMPLETED
402 QUANTITY REQ'D .4_  R3-8 36" X 36" ONE "U" POST PER SIGN	407 QUANTITY REQ'D .2_  S1-1 36" X 36" ONE "U" POST PER SIGN	412 QUANTITY REQ'D .16_  R1-2 36" X 36" ONE "U" POST PER SIGN	417 QUANTITY REQ'D .1_  W3-3 36" X 36" ONE "U" POST PER SIGN	421 QUANTITY REQ'D .1_  W12-2 36" X 36" ONE "U" POST PER SIGN	425 QUANTITY REQ'D .3_  OM4-1 18" X 18" ONE "U" POST PER SIGN	428 QUANTITY REQ'D .2_  W12-1 36" X 36" ONE "U" POST PER SIGN
403 QUANTITY REQ'D .2_  R3-8 36" X 36" ONE "U" POST PER SIGN	408 QUANTITY REQ'D .2_  S4-3P 36" X 12" MOUNT BELOW SIGN 407 IN 2 INSTALLATIONS	413 QUANTITY REQ'D .6_  R6-1R 48" X 18" TWO "U" POST PER SIGN		422 QUANTITY REQ'D .1_  W4-2R 36" X 36" ONE "U" POST PER SIGN	426 QUANTITY REQ'D .8_  R4-7 24" X 30" ONE "U" POST PER SIGN	
404 QUANTITY REQ'D .2_  S4-5 36" X 36" ONE "U" POST PER SIGN	409 QUANTITY REQ'D .2_  S4-3P 24" X 8" MOUNTED ABOVE SIGN 411 IN 2 INSTALLATIONS		419 QUANTITY REQ'D .1_  R4-1 24" X 30" ONE "U" POST PER SIGN	423 QUANTITY REQ'D .16_  W11-2 36" X 36" ONE "U" POST PER SIGN	427 QUANTITY REQ'D .16_  OM1-3 18" X 18" MOUNT BELOW SIGN 426 IN 8 INSTALLATIONS MOUNT BELOW SIGN 406 IN 2 INSTALLATIONS MOUNT BELOW SIGN 413 IN 6 INSTALLATIONS	
405 QUANTITY REQ'D .18_  R1-1 36" X 36" ONE "U" POST PER SIGN	410 QUANTITY REQ'D .2_  S4-1A 24" X 24" MOUNT BELOW SIGN 411 IN 2 INSTALLATIONS	415 QUANTITY REQ'D .2_  R3-7 L 30" X 30" ONE "U" POSTS PER SIGN	TRANSYSTEMS 1 Glenwood Avenue Raleigh, NC 27603 Tel:919.789.9977 Fax:919.789.9591 License: F-0453			TYPE "E" SIGNS