


TIP NO.	SHEET NO.
U - 4709	SIGN - 6
APPROVED: DocuSigned by: Steve Miller WPCBC15CCEEBAB6...	
DATE: _____	
SEAL	
SEAL 037026 ENGINEER STEVEN D. MILLER	
DOCUMENT NOT CONSIDERED FINAL UNLESS ALL SIGNATURES COMPLETED	

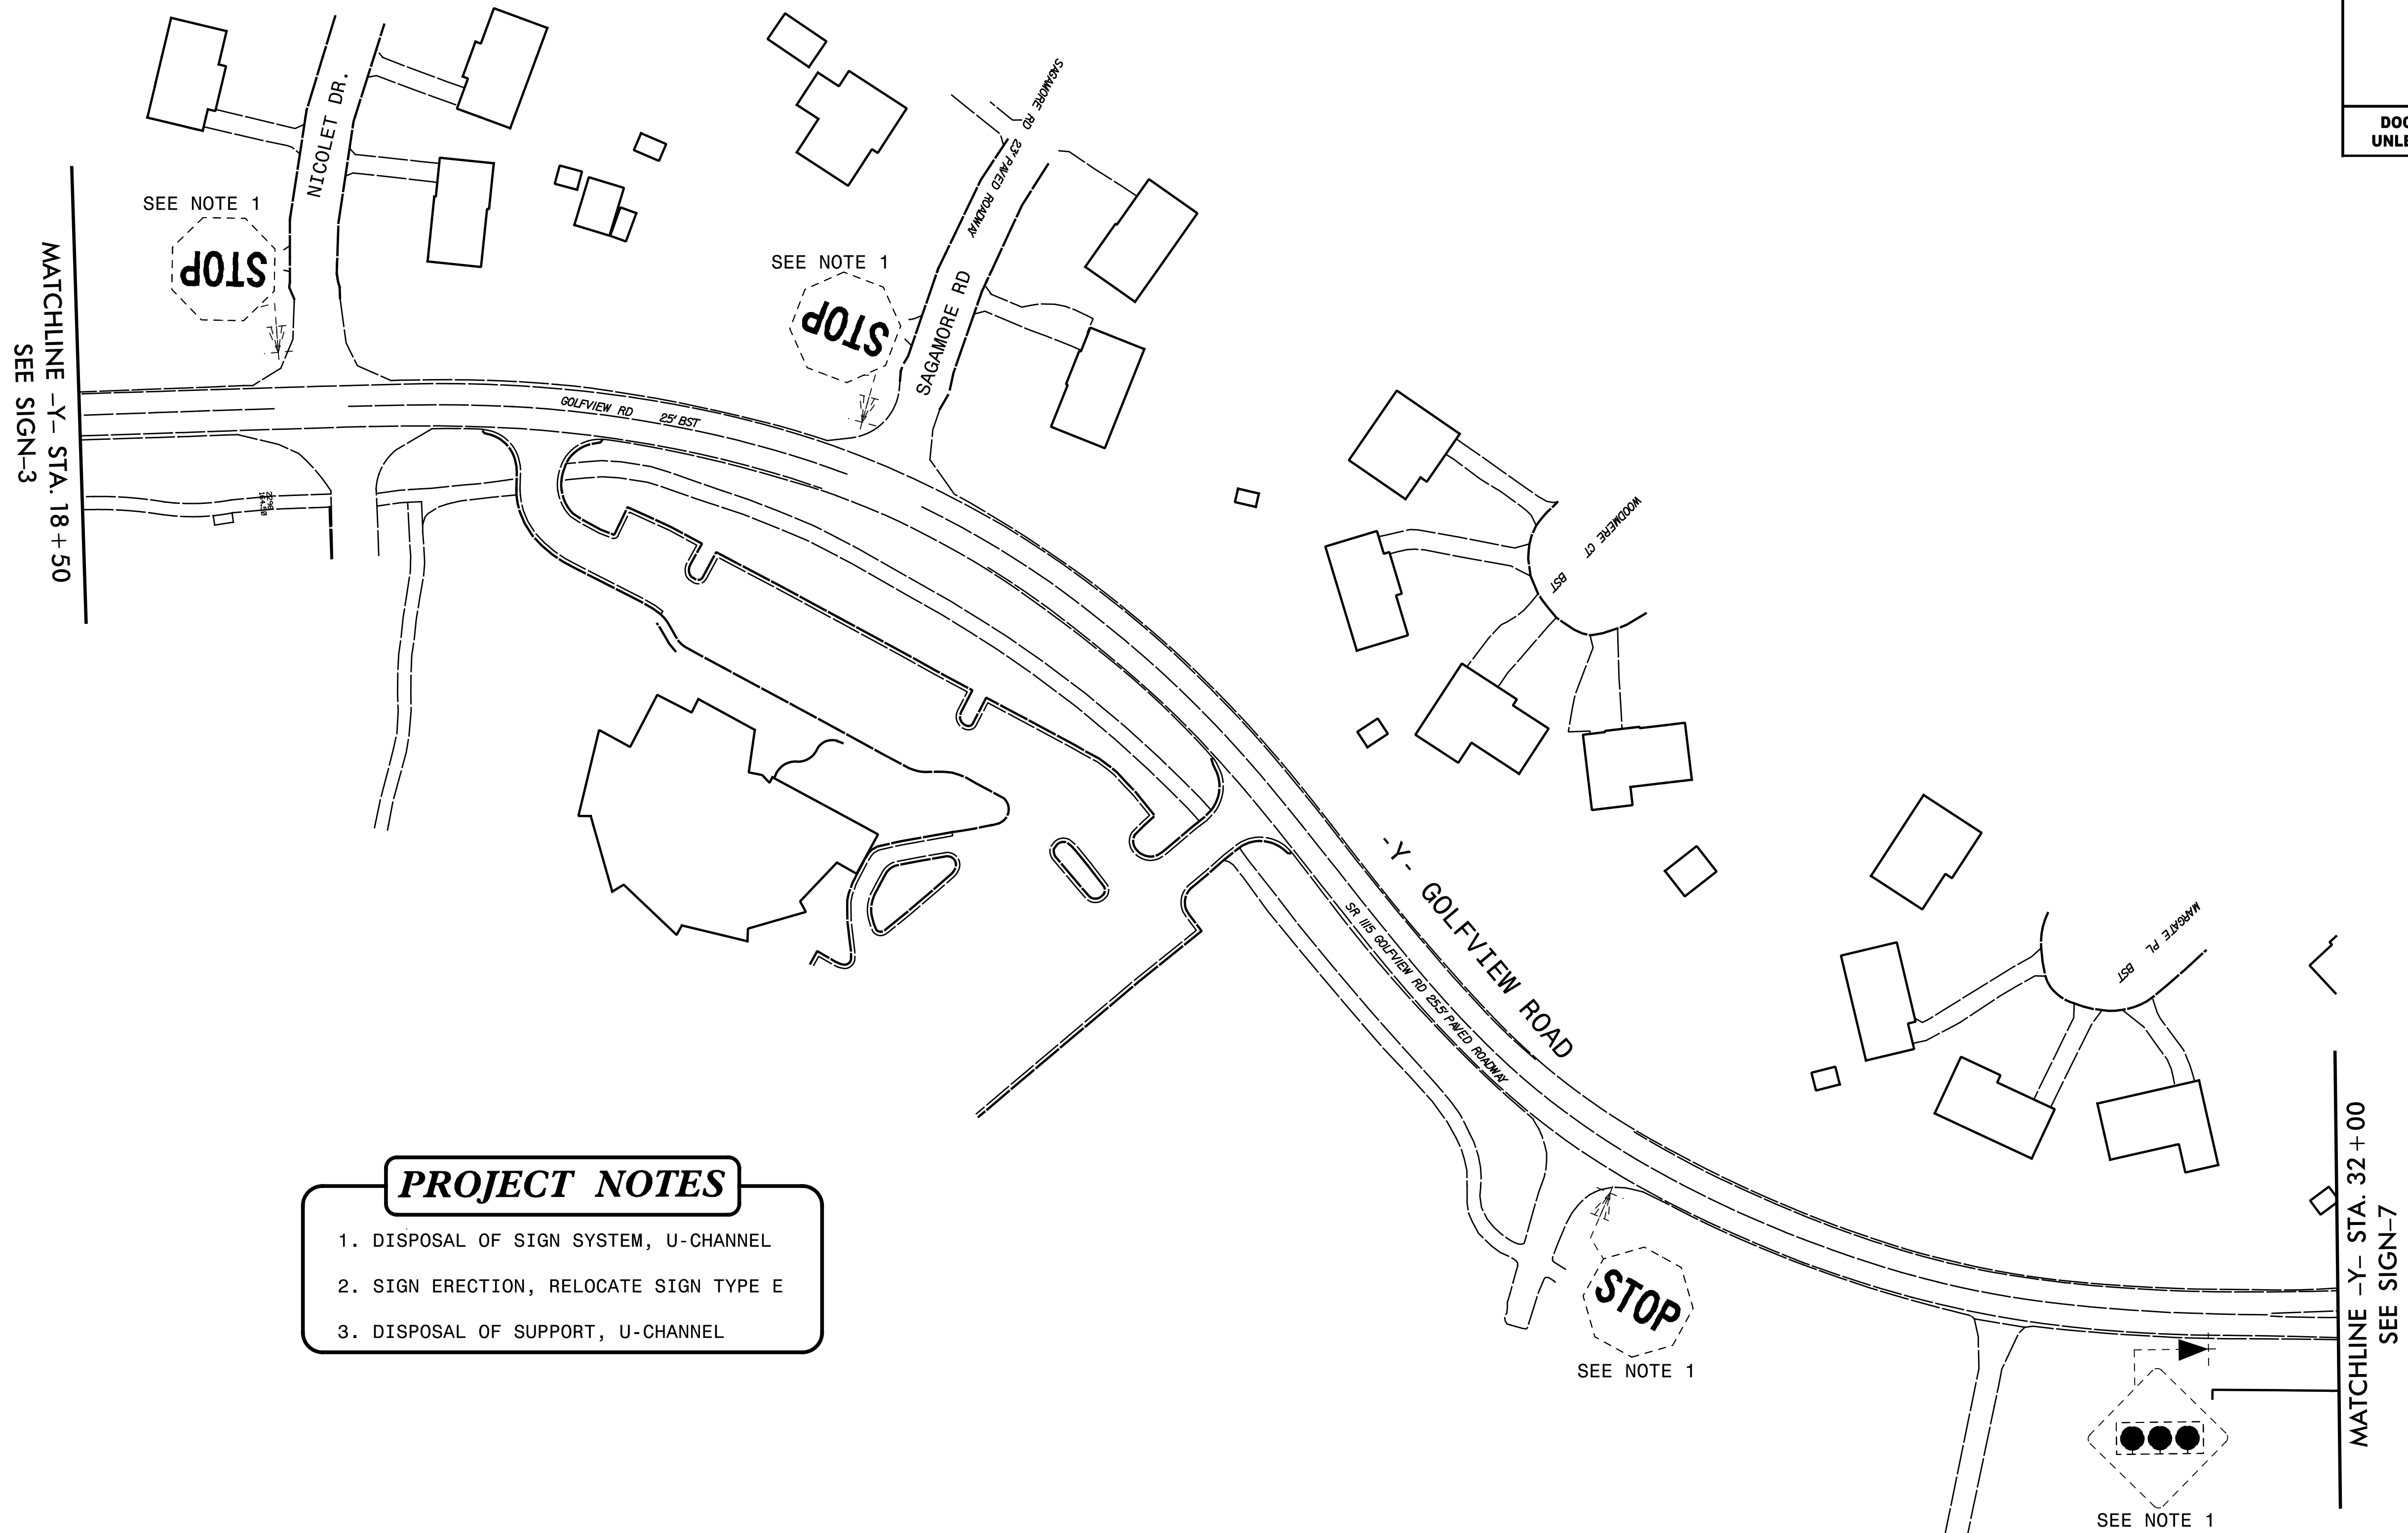

- PROJECT NOTES
1. DISPOSAL OF SIGN SYSTEM, U-CHANNEL

2. SIGN ERECTION, RELOCATE SIGN TYPE E

3. DISPOSAL OF SUPPORT, U-CHANNEL