



TIP NO.	SHEET NO.
U - 4709	SIGN - 10
APPROVED:  DocuSigned by: Steve Miller WFCBC15CCEB486...	
DATE: _____	
SEAL 	
DOCUMENT NOT CONSIDERED FINAL UNLESS ALL SIGNATURES COMPLETED	

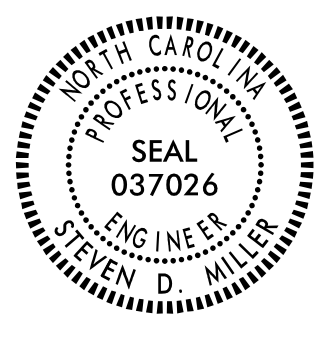

7/16/2024 3:51:18 PM NCDOT Div 6 U-4709\TP\Traffic\Signing\U-4709_SIGN-10.dgn
User: jason

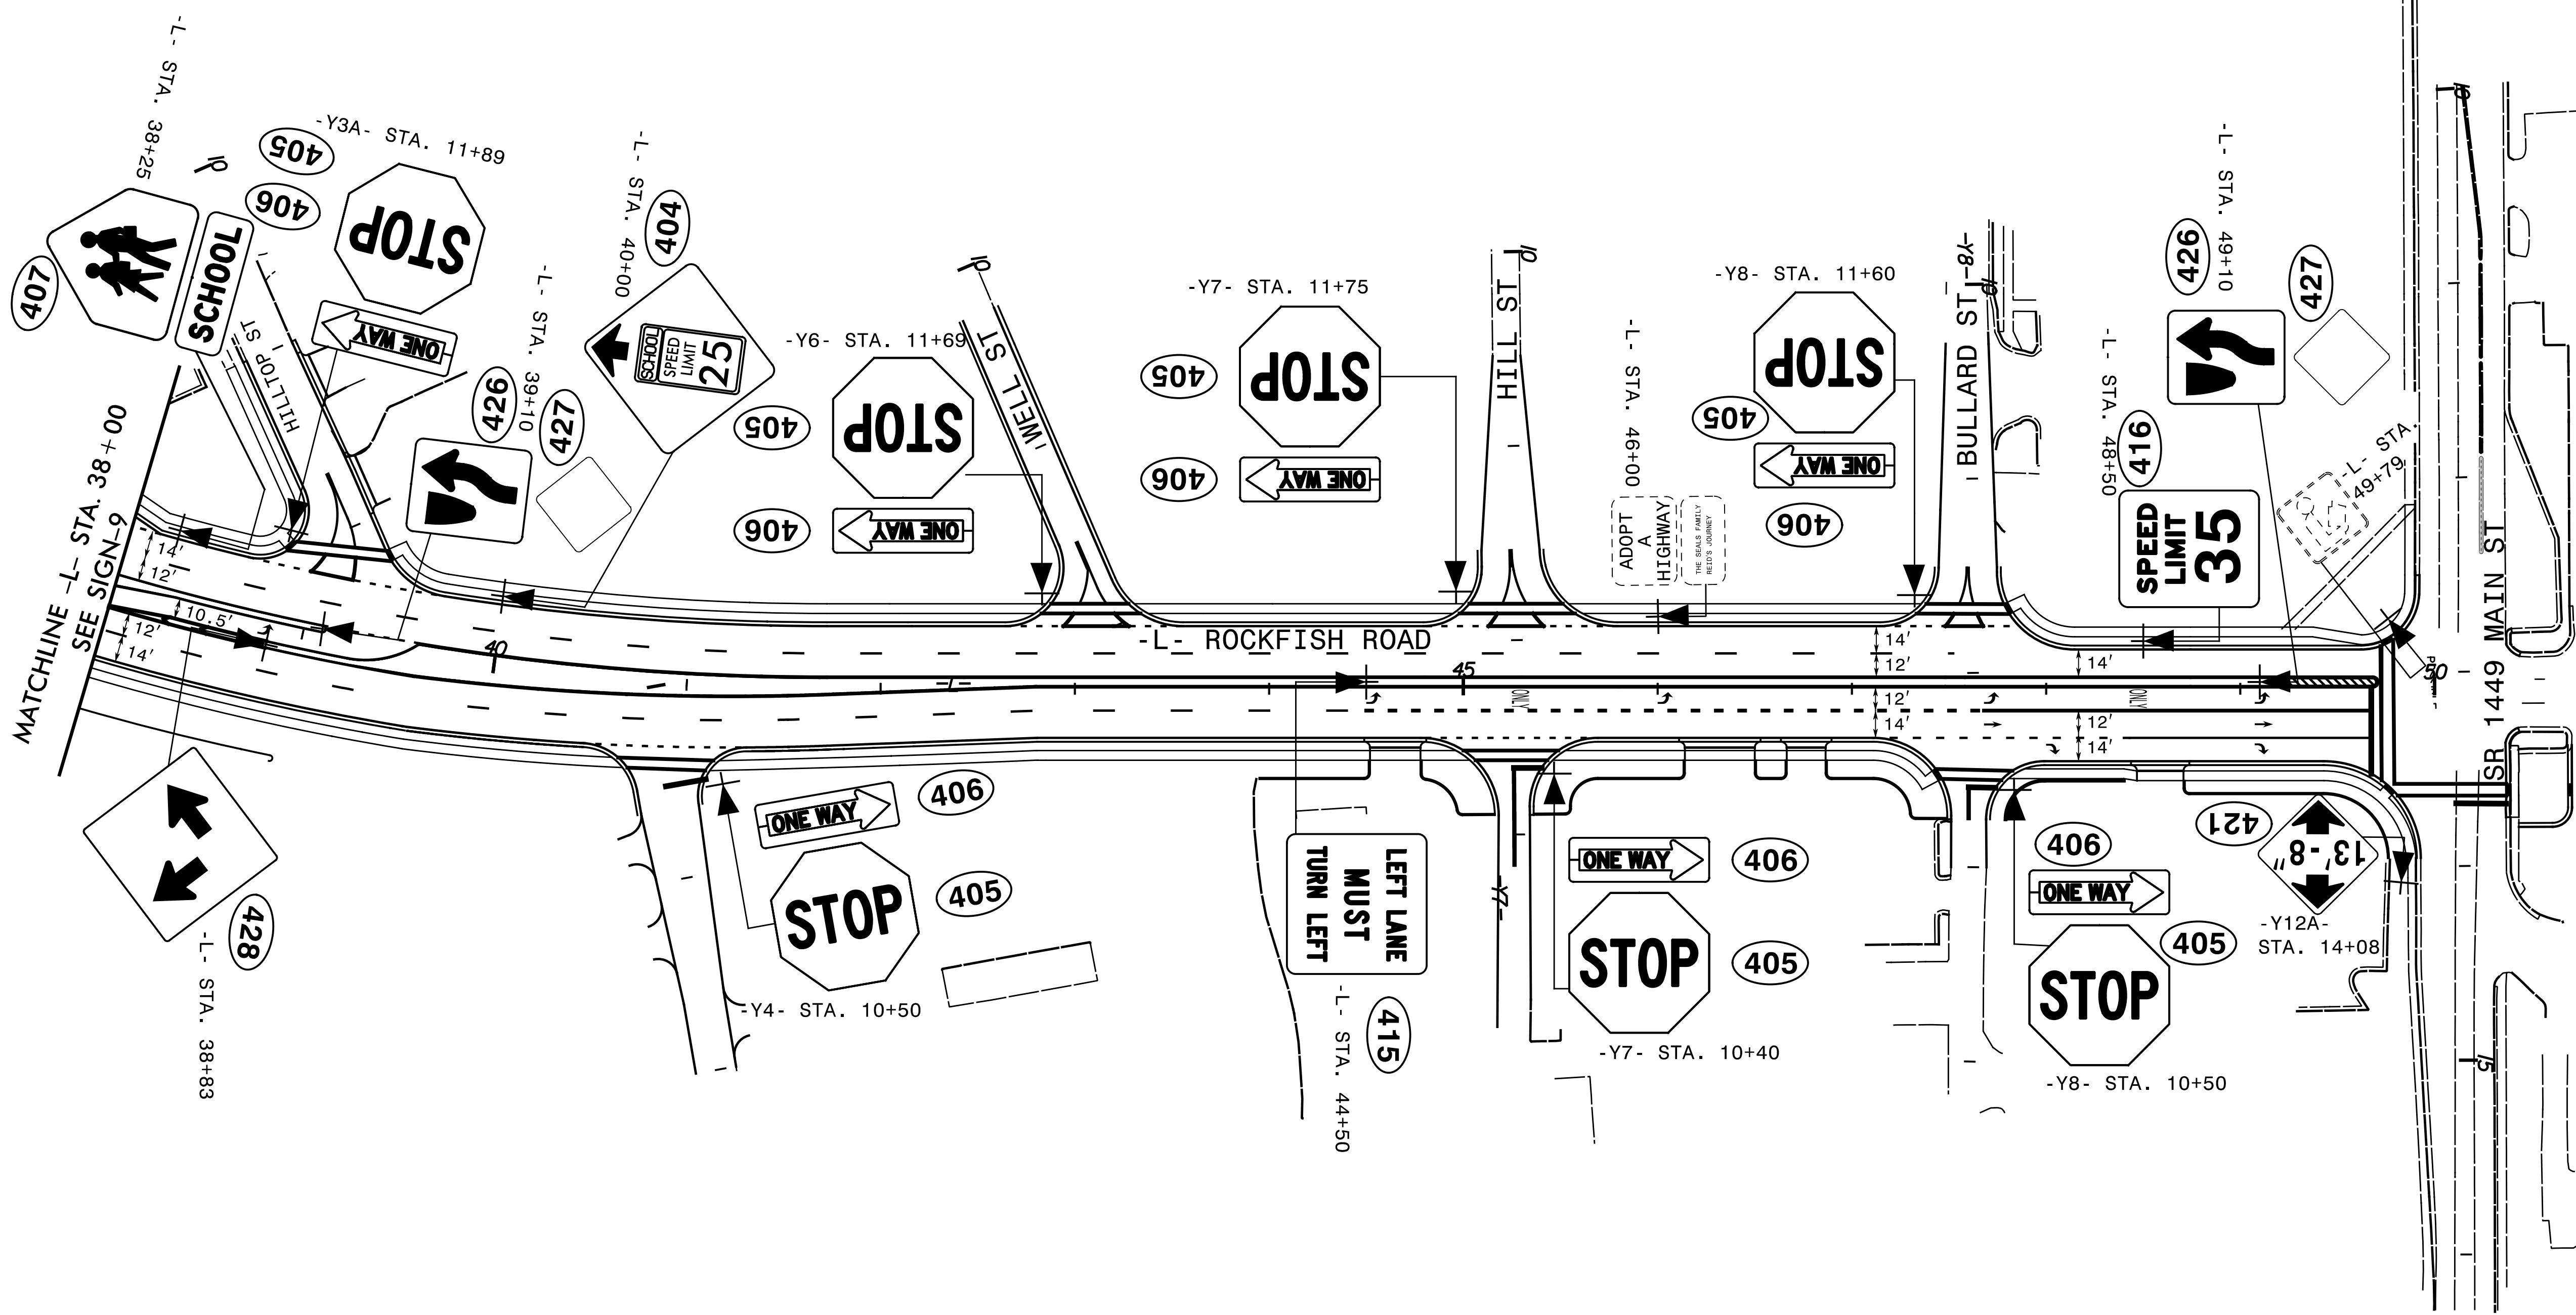

1 Glenwood Avenue
Raleigh, NC 27603
Tel: 919.789.9977
Fax: 919.789.9591
License: F-0453

PROPOSED SIGNS