


TIP NO.	SHEET NO.
U - 4709	SIGN - 12
APPROVED: DocuSigned by: Steve Miller WFCBC15CCEB486...	
DATE: _____	
SEAL	
SEAL 037026 ENGINEER STEVEN D. MILLER	
DOCUMENT NOT CONSIDERED FINAL UNLESS ALL SIGNATURES COMPLETED	

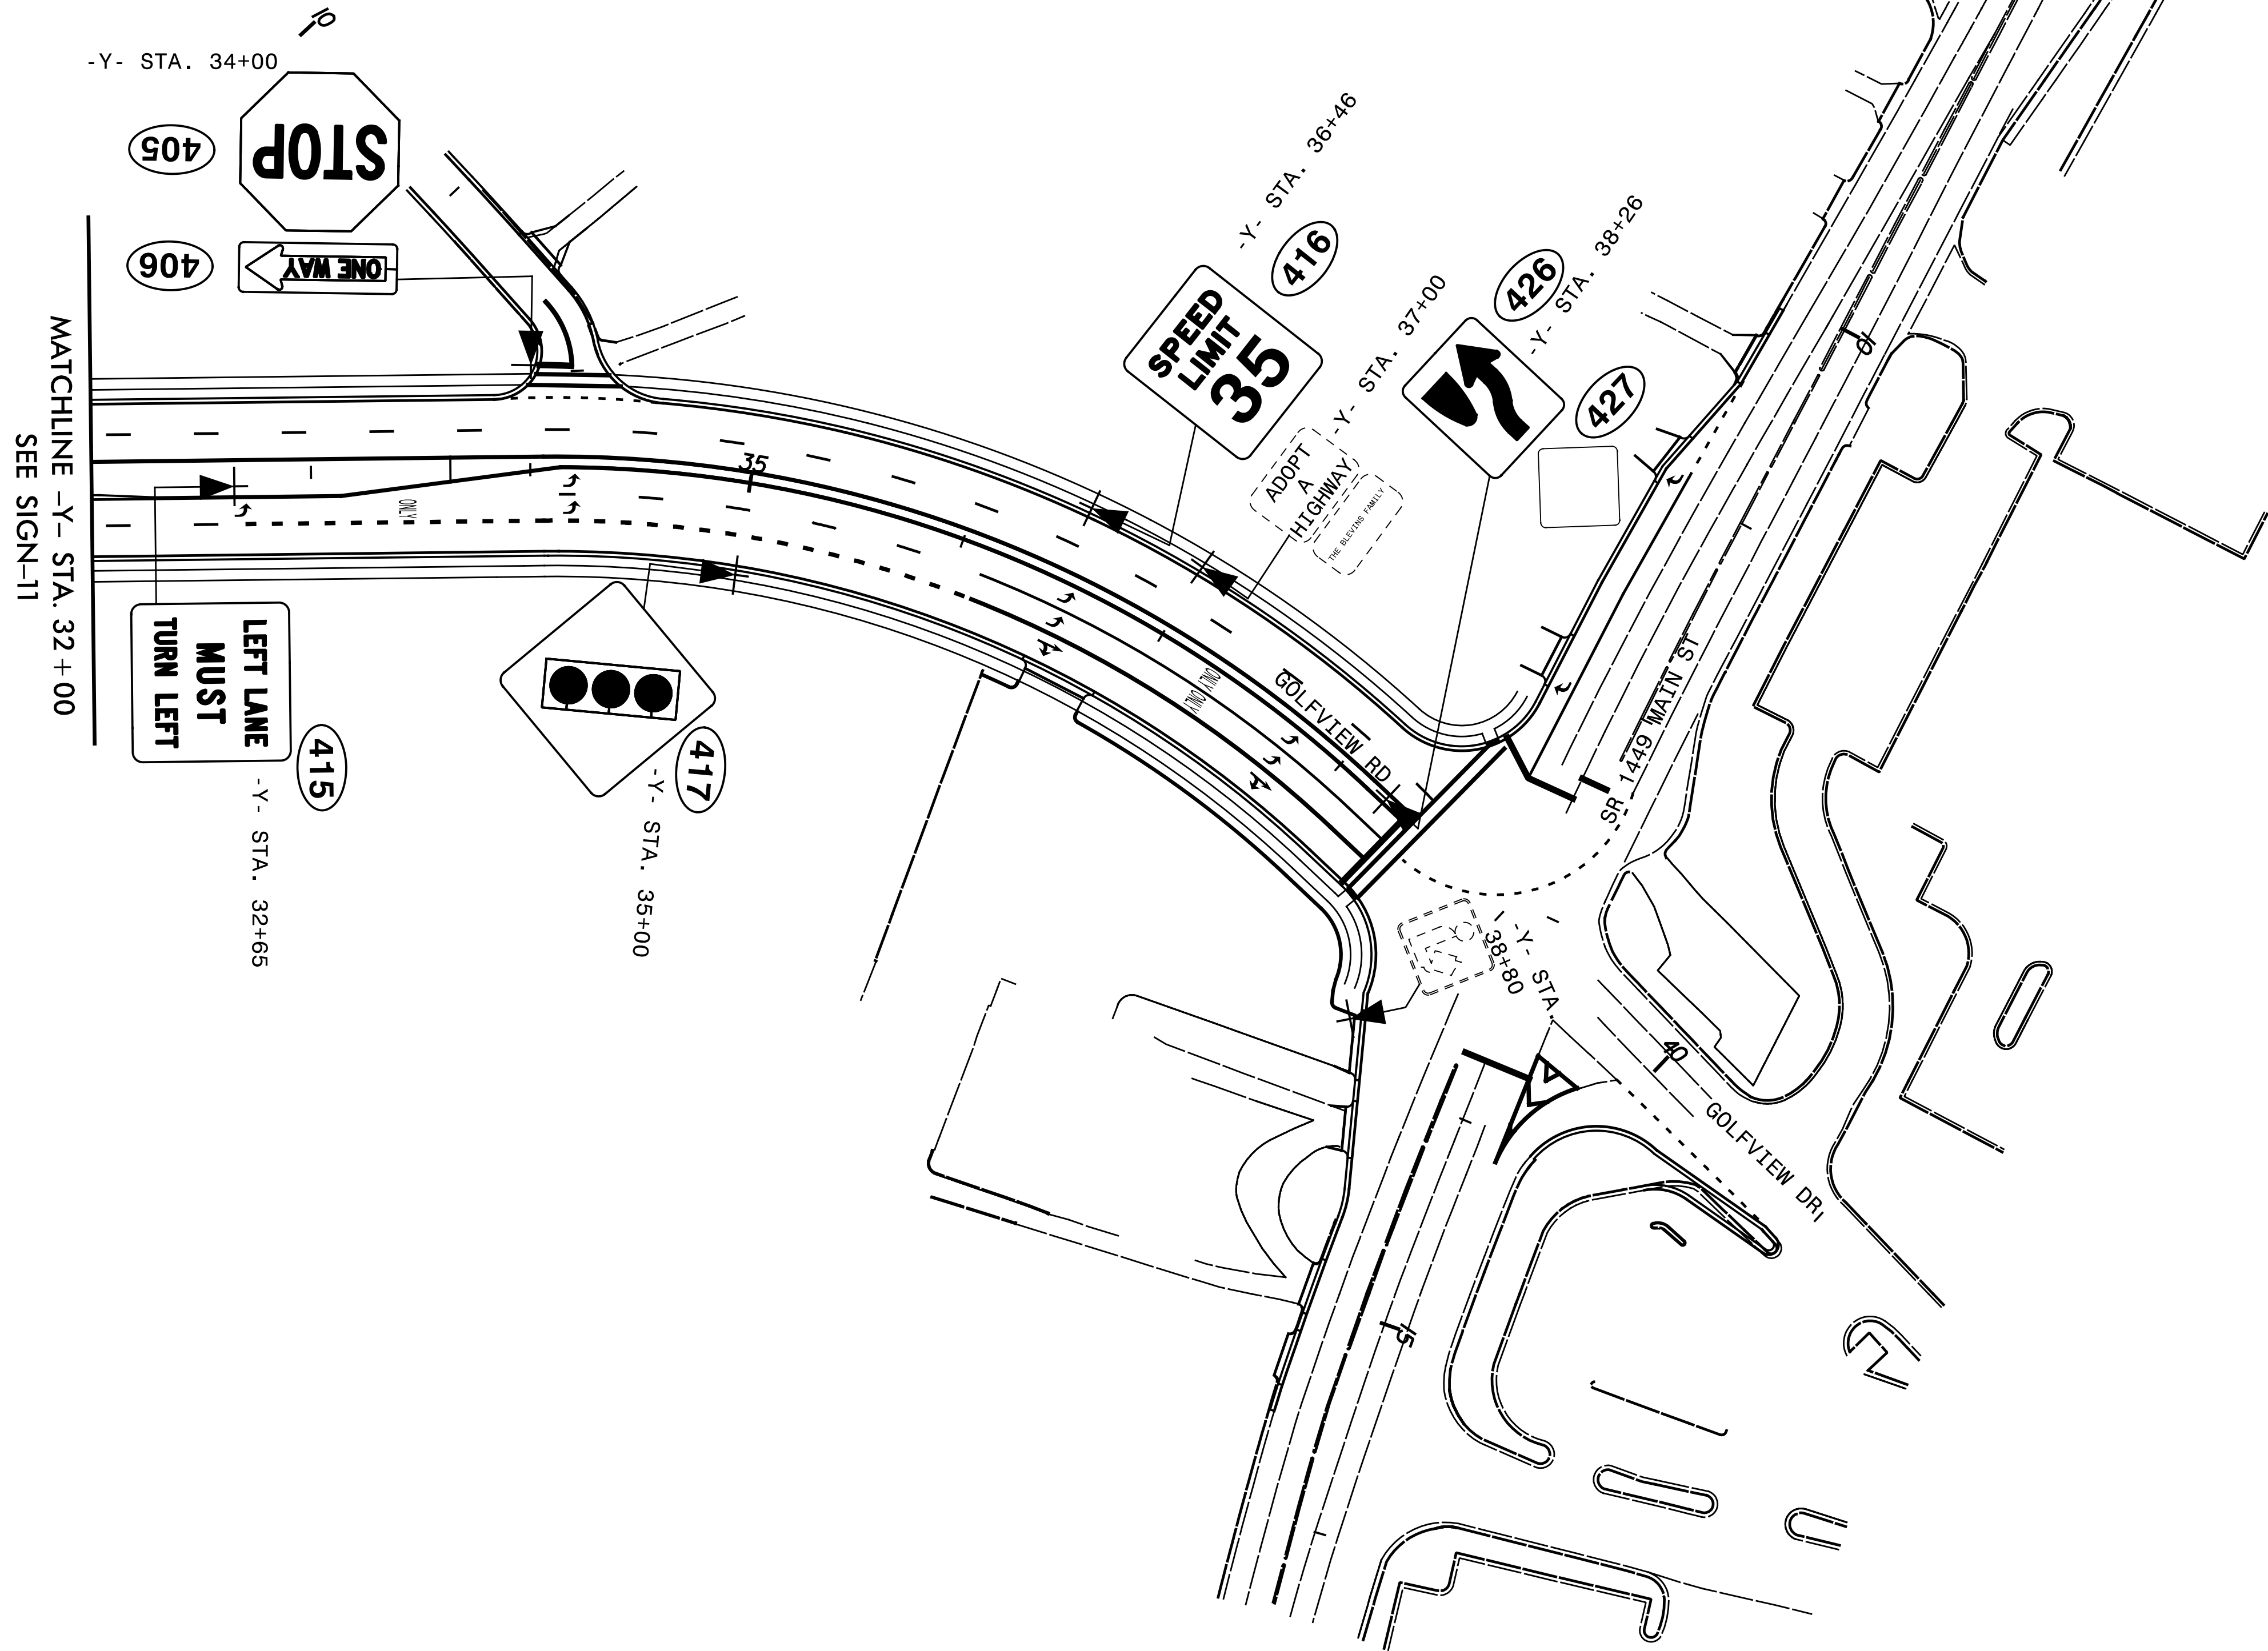

TRANSYSTEMS

1 Glenwood Avenue
Raleigh, NC 27603
Tel: 919.789.9977
Fax: 919.789.9591
License: F-0453

PROPOSED SIGNS