


CABLE ROUTING NOTES

1. CONTACT THE NCDOT TRAFFIC SIGNAL SUPERVISOR AT 910-364-0606 AND PROVIDE A MINIMUM OF 5 WORKING DAYS NOTICE PRIOR TO DISTURBING THE EXISTING FIBER SPLICES.
2. REMOVE EXISTING JUNCTION BOXES AS SHOWN AND BACKFILL WITH APPROVED SUBGRADE MATERIAL.

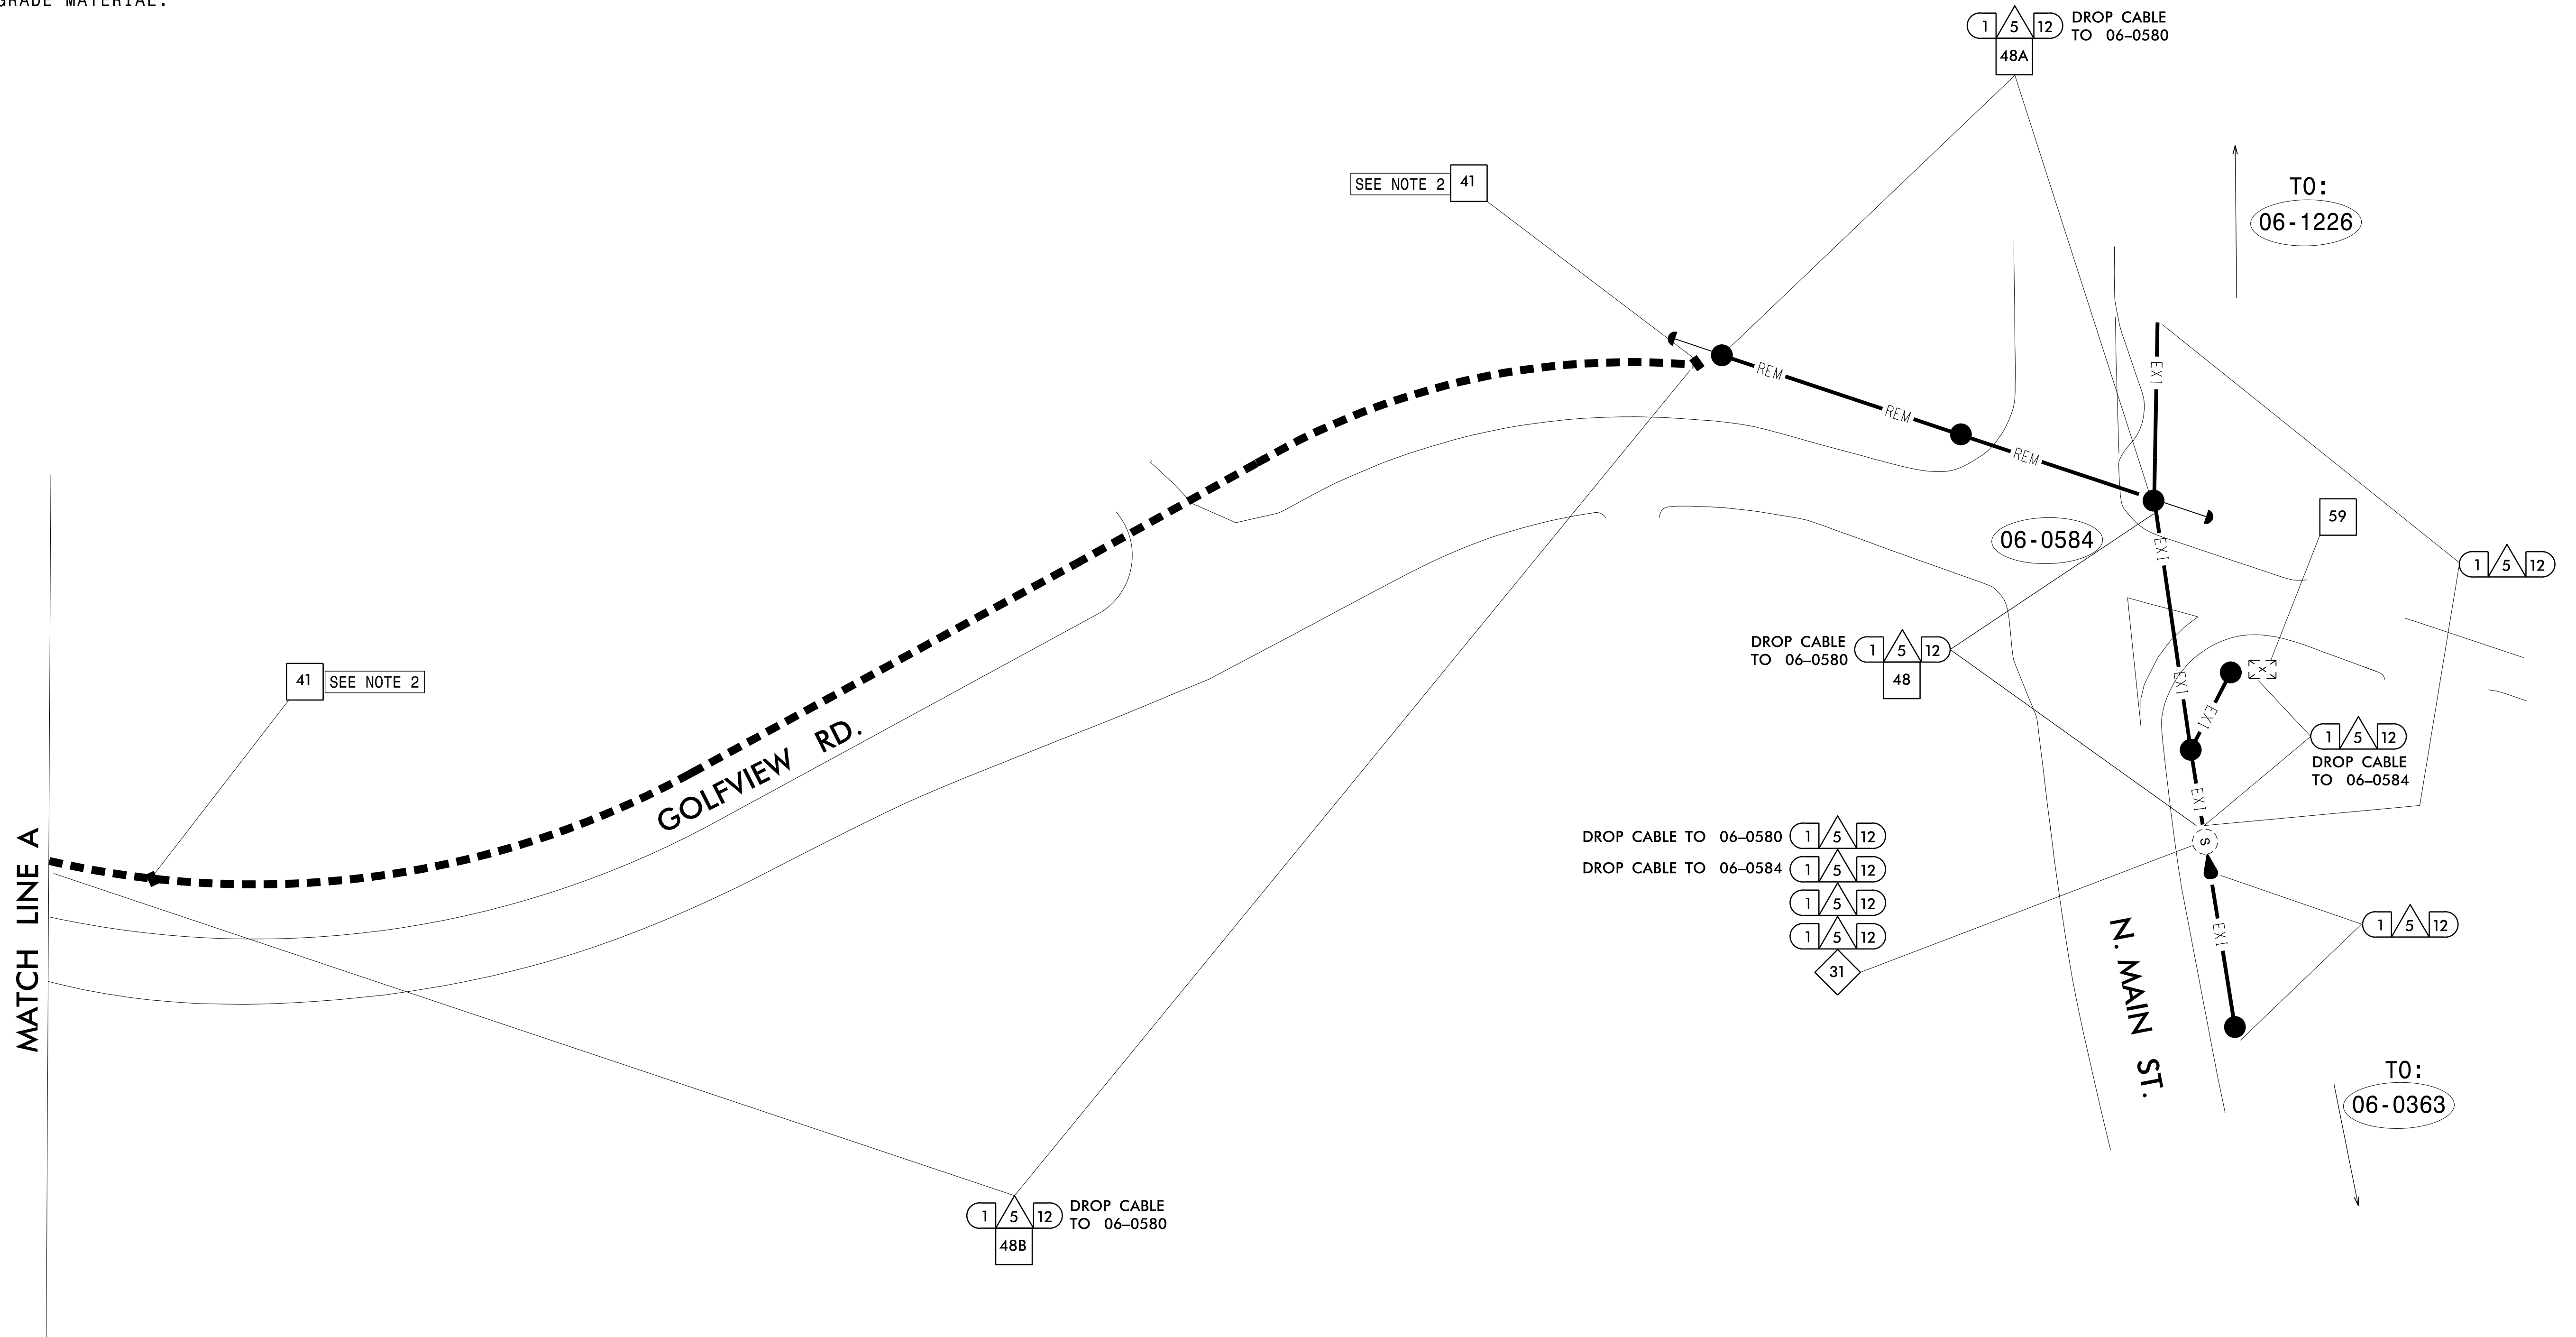

3/15/2024
 U-4709-SCP-3.dgn
 USER: dbrout

TRANSYSTEMS
 1 Glenwood Avenue
 Raleigh, NC 27603
 Tel: 919.789.9977
 Fax: 919.789.9591
 License: F-0453

(TMP Phase I)

Prepared for the Offices of:

Signal System #D06-03 Hope Mills
TEMPORARY COMMUNICATION CABLE AND CONDUIT ROUTING PLAN
 Division 6, Cumberland County Hope Mills

PLAN DATE: March 2024 REVIEWED BY: G.G. Murr, Jr.
 PREPARED BY: B.E. Wynn REVIEWED BY:

REVISIONS	INIT.	DATE

SCALE: 1" = 50'

DocuSigned by:

 SEAL 14543
 ENGINEER
 GENE G. MURR, JR.
 SIGNATURE DATE
 SIG. INVENTORY NO.

DOCUMENT NOT CONSIDERED FINAL UNLESS ALL SIGNATURES COMPLETED