


CABLE ROUTING NOTES

1. CONTACT THE NCDOT TRAFFIC SIGNAL SUPERVISOR AT 910-364-0606 AND PROVIDE A MINIMUM OF 5 WORKING DAYS NOTICE PRIOR TO DISTURBING THE EXISTING FIBER SPLICES.
2. REMOVE EXISTING JUNCTION BOXES AS SHOWN AND BACKFILL WITH APPROVED SUBGRADE MATERIAL.
3. REMOVE EXISTING DOWNGUY AFTER NEW DOWNGUY AND NEW TEMPORARY SIGNAL SPAN ARE INSTALLED.

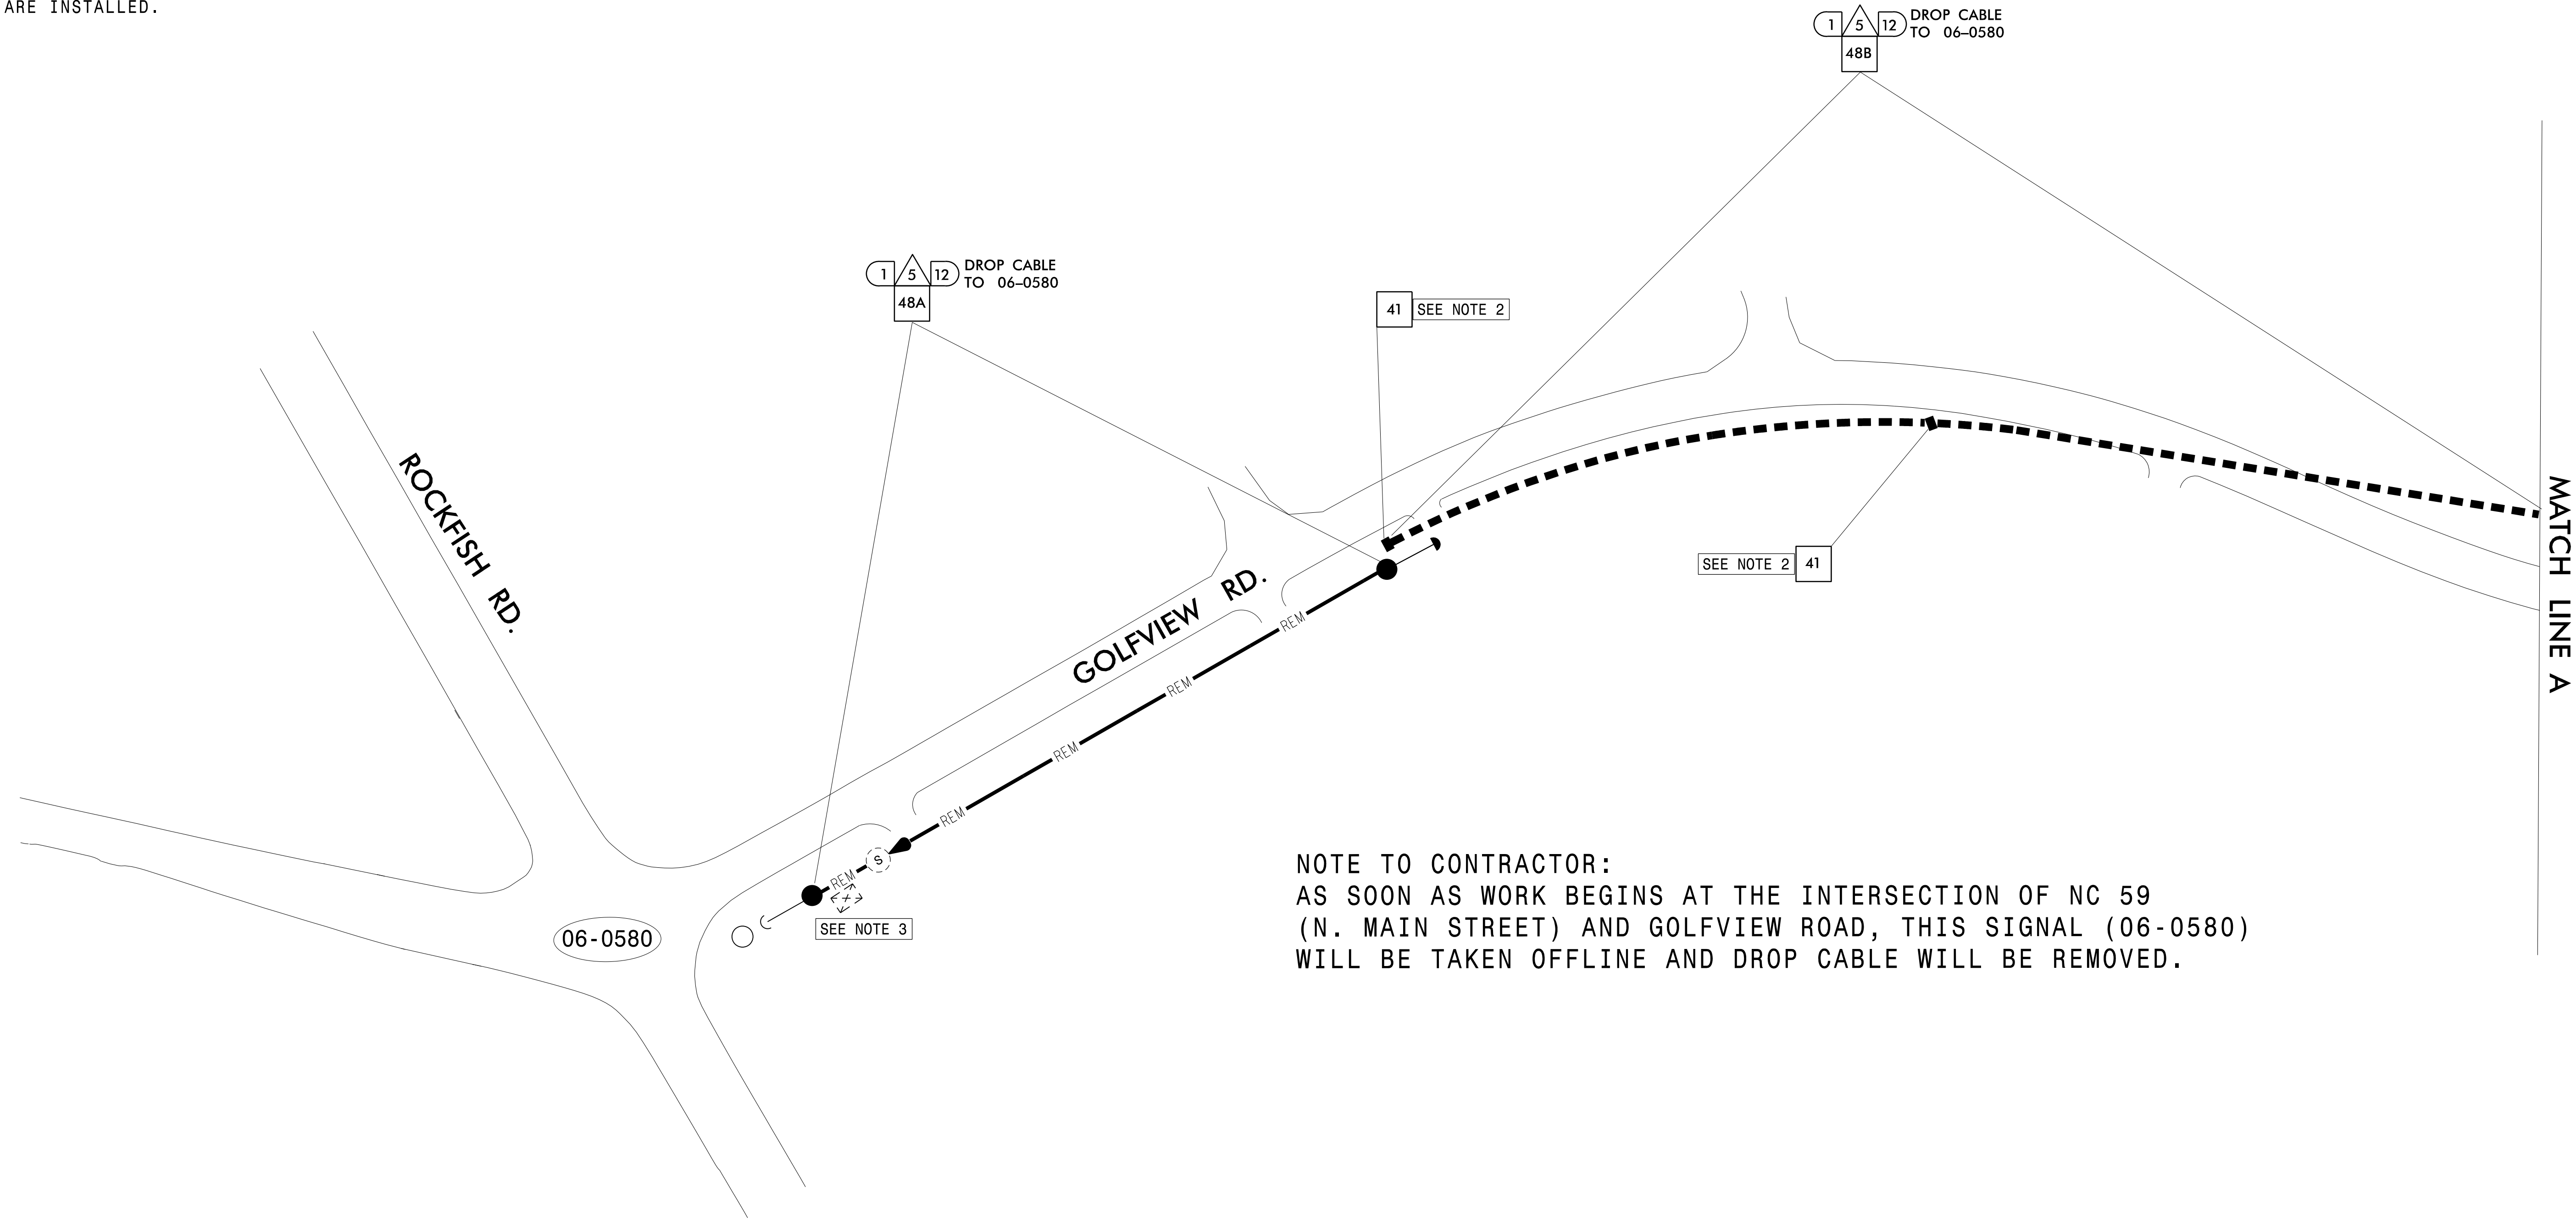

NOTE TO CONTRACTOR:
 AS SOON AS WORK BEGINS AT THE INTERSECTION OF NC 59 (N. MAIN STREET) AND GOLVIEW ROAD, THIS SIGNAL (06-0580) WILL BE TAKEN OFFLINE AND DROP CABLE WILL BE REMOVED.

3/15/2024
 U-4709-00-000
 USER: dbrout

TRANSYSTEMS
 1 Glenwood Avenue
 Raleigh, NC 27603
 Tel: 919.789.9977
 Fax: 919.789.9591
 License: F-0453

(TMP Phases I and II)

		<p>Signal System #D06-03 Hope Mills TEMPORARY COMMUNICATION CABLE AND CONDUIT ROUTING PLAN</p>										
<p>750 N. Greenfield Pkwy, Garner, NC 27529</p>		<p>Division 6, Cumberland County Hope Mills</p>		<p>DocuSigned by: Gene G. Murr, Jr. 14458861C0045B</p>								
<p>PREPARED BY: B.E. Wynn</p>	<p>REVIEWED BY: G.G. Murr, Jr.</p>	<p>PLAN DATE: March 2024</p>	<p>REVISIONS</p> <table border="1"> <tr> <th>NO.</th> <th>DATE</th> <th>DESCRIPTION</th> </tr> <tr> <td> </td> <td> </td> <td> </td> </tr> </table>	NO.	DATE	DESCRIPTION				<p>INIT. DATE</p> <table border="1"> <tr> <td> </td> <td> </td> </tr> </table>		
NO.	DATE	DESCRIPTION										
<p>SCALE: 0 50 1" = 50'</p>		<p>SIG. INVENTORY NO.</p>										

DOCUMENT NOT CONSIDERED FINAL UNLESS ALL SIGNATURES COMPLETED