

8/17/99
20-DEC-2024 10:59
C:\Users\jex\OneDrive - State of North Carolina\Desktop\new_plans_for_luis_near_batcave\4.dgn
micor AT DWG-330163

SITE 314
WBS: 18314.1045072
MILEMARKER 23.58 - 23.65
STATION 41+71.00 - 45+40.00
BEGIN GRADING, SLOPE STABILIZATION,
PAVING, GUARDRAIL, TRAFFIC CONTROL,
TEMPORARY SHORING, PAVEMENT MARKINGS,
EROSION CONTROL AND RETAINING WALLS STA.
41+71.00

45+00

MATCHLINE
42+82.00

END SITE 314
BEGIN SITE 336
STA. 45+40.00

SITE 336
WBS: 18314.1045038
MILEMARKER 23.65 - 23.76
STATION 45+40.00 - 51+20.00
BEGIN GRADING, DRAINAGE PIPE, SLOPE
STABILIZATION, PAVING, GUARDRAIL,
TRAFFIC CONTROL, PAVEMENT MARKINGS,
EROSION CONTROL AND DEBRIS REMOVAL STA.
45+40.00


END SITE 336
BEGIN SITE 335
STA. 51+20.00

SITE 335
WBS: 18314.1045037
MILEMARKER 23.76 - 24.00
STATION 51+20.00 - 63+87.00
BEGIN GRADING, SLOPE STABILIZATION,
PAVING, GUARDRAIL, TRAFFIC CONTROL,
PAVEMENT MARKINGS, EROSION CONTROL,
RETAINING WALLS AND DEBRIS REMOVAL STA.
51+20.00

50+00

55+00

MATCHLINE
57+57.00

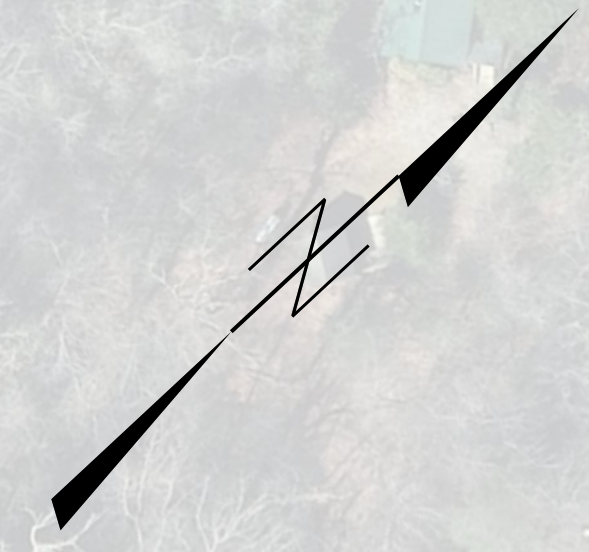

REVISIONS