


8/17/99
20-DEC-2024 11:16
C:\Users\jex\OneDrive - State of North Carolina\Desktop\new_plans_for_luts_near_batcave\7.dgn
micor AT DWG-330163

SITE 321
WBS: 18314.1045050
MILEMARKER 24.20 - 24.45
STATION 74+43.00 - 87+63.00
BEGIN GRADING, SLOPE STABILIZATION,
DRAINAGE PIPE, PAVING, GUARDRAIL,
TRAFFIC CONTROL, PAVEMENT MARKINGS,
TEMPORARY SHORING, RETAINING WALLS,
EROSION CONTROL AND DEBRIS REMOVAL STA.
74+43.00

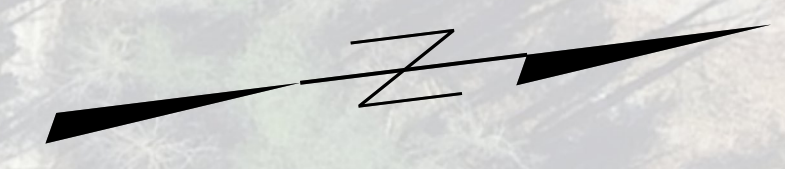

MATCHLINE
86+52.00

90+00

95+00

100+00

END SITE 321
BEGIN SITE 323
STA. 87+63.00

SITE 323
WBS: 18314.1045045
MILEMARKER 24.45 - 24.75
STATION 87+63.00 - 103+47.00
BEGIN GRADING, SLOPE STABILIZATION,
DRAINAGE PIPE, PAVING, GUARDRAIL,
TRAFFIC CONTROL, PAVEMENT MARKINGS,
TEMPORARY SHORING, RETAINING WALLS,
EROSION CONTROL AND DEBRIS REMOVAL STA.
87+63.00

MATCHLINE
100+97.00

REVISIONS