
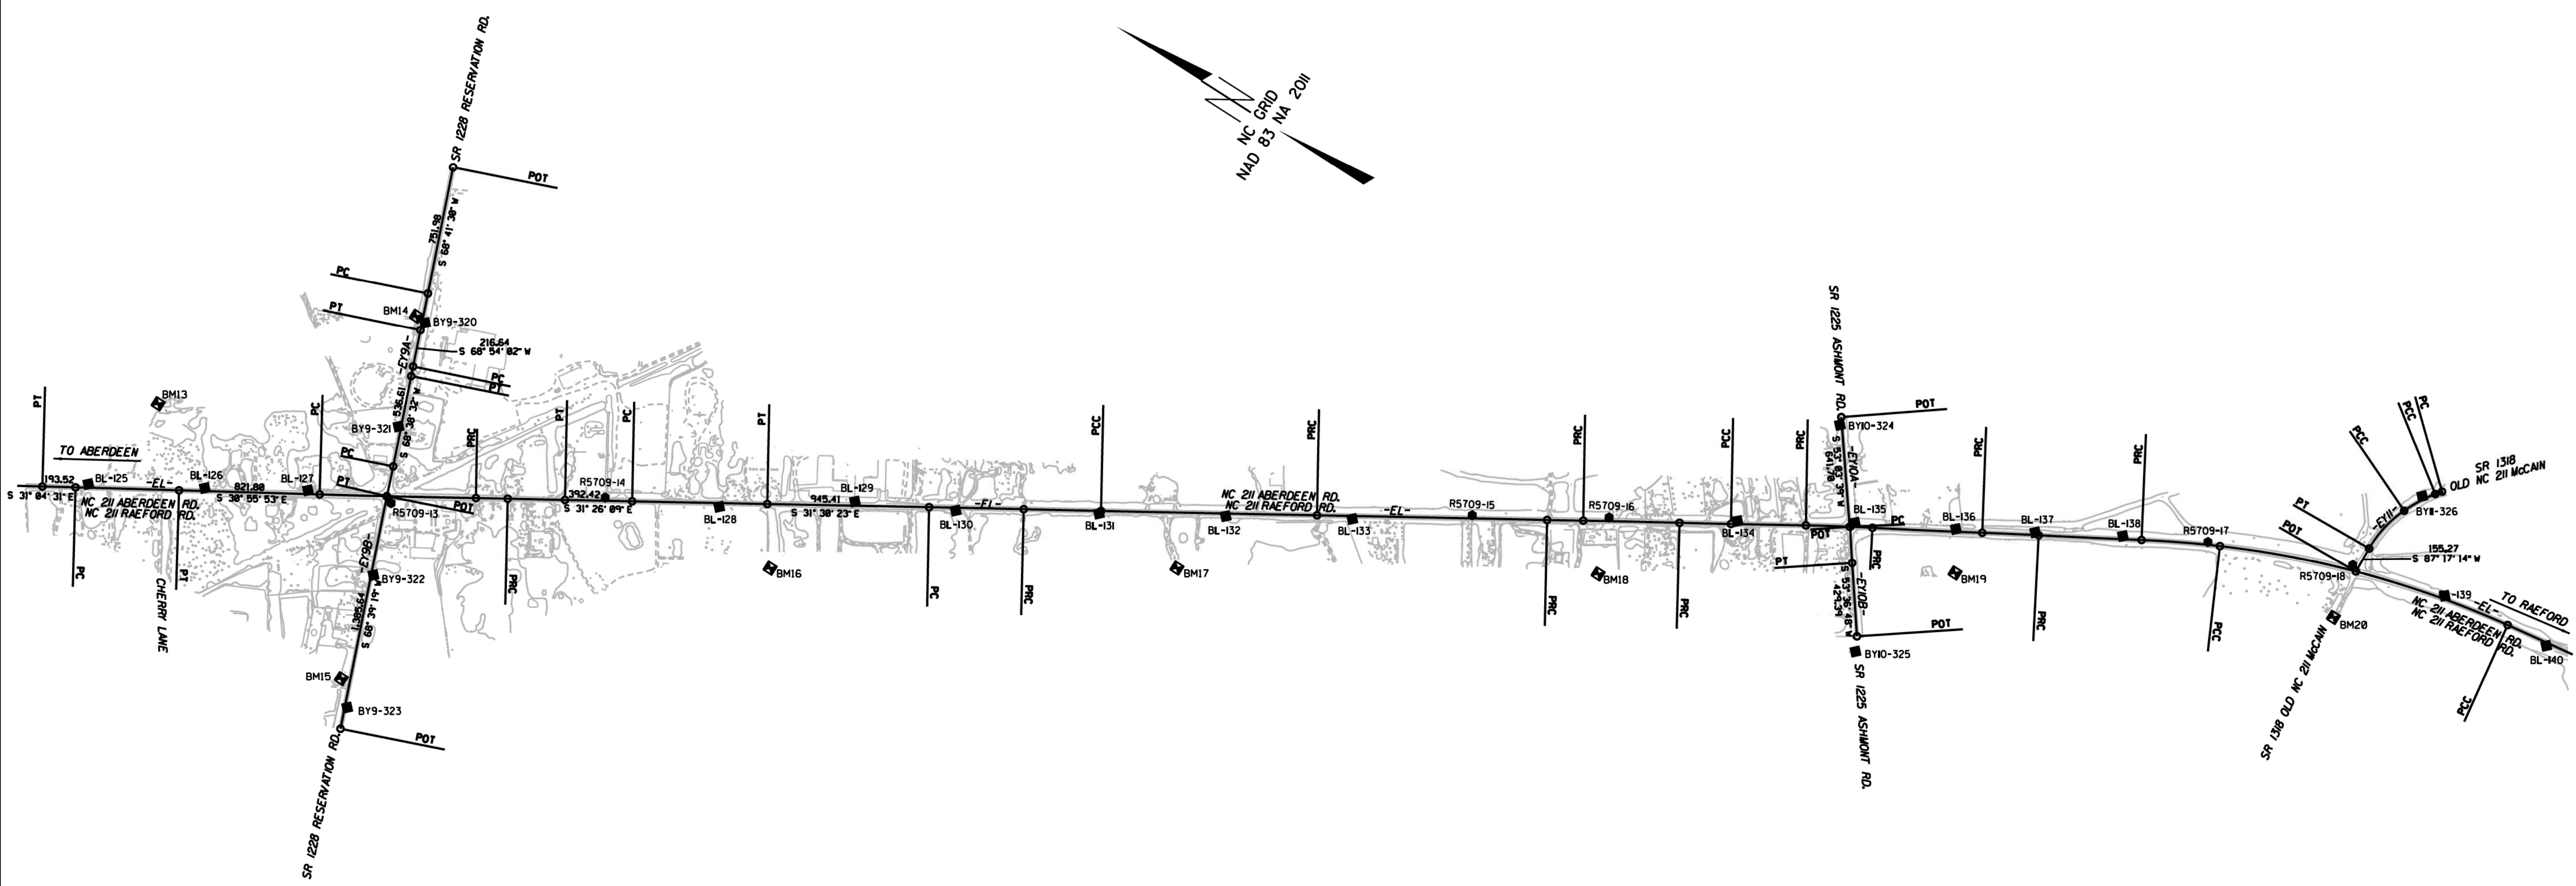


SURVEY CONTROL SHEET

W/ EXISTING CENTERLINE ALIGNMENTS PRIOR TO CONSTRUCTION
DRAWING NOT TO SCALE

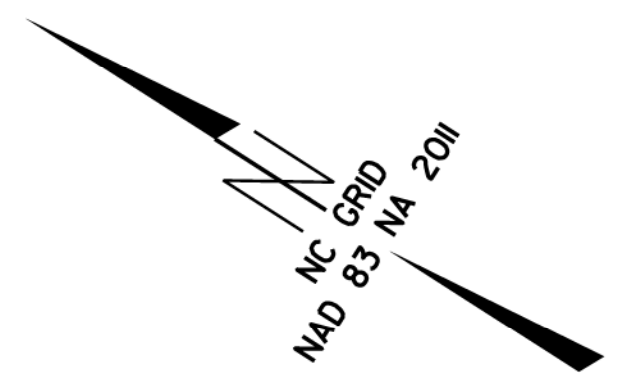

SEE SHEET RW02C-7 THRU
RW02C-13 FOR FURTHER
ALIGNMENT DETAILS

NOTES:

1. PROJECT CONTROL WAS ESTABLISHED USING GNSS, THE GLOBAL NAVIGATION SATELLITE SYSTEM.
2. THE SURVEY CONTROL DATA FOR THIS PROJECT HAS BEEN COMPILED FROM VARIOUS SOURCES. IF FURTHER INFORMATION REGARDING PROJECT CONTROL IS NEEDED, PLEASE CONTACT THE LOCATION AND SURVEYS UNIT.

6/2/09

REVISIONS

14 JAN 2019 09:41 20190114 13 SUR CONTROL SHEETS 5709_1s_rw02c-3.dgn
 G:\proj\2019\14\13 SUR CONTROL SHEETS\5709_1s_rw02c-3.dgn
 G:\proj\2019\14\13 SUR CONTROL SHEETS\5709_1s_rw02c-3.dgn