

\$SYTIME=\$
\$DCN\$

CONTRACT: C204992

T.I.P.: R-5709C

STATE OF NORTH CAROLINA
DEPARTMENT OF TRANSPORTATION

SIGNING PLAN
HOKE COUNTY

LOCATION: NC 211 FROM 0.40 MILES NORTH OF SR 1225 (ASHEMONT ROAD) TO EAST
OF SR 1244 (WEST PALMER STREET)/SR 1311 (MOCKINGBIRD HILL ROAD)
IN RAEFORD.

ROADWAY STANDARD DRAWING

THE FOLLOWING ROADWAY STANDARDS AS APPEAR IN "ROADWAY STANDARD DRAWINGS" -
N.C. DEPARTMENT OF TRANSPORTATION - RALEIGH, N.C., DATED JANUARY 2024 ARE
APPLICABLE TO THIS PROJECT AND BY REFERENCE HEREBY ARE CONSIDERED A PART
OF THESE PLANS:

STD. NO.	TITLE
904.10	ORIENTATION OF GROUND MOUNTED SIGNS
904.50	MOUNTING OF TYPE 'D', 'E' AND 'F' SIGNS ON 'U' CHANNEL POSTS
910.10	RAIL GRADE CROSSINGS RURAL/BUS
910.20	SCHOOL MARKED AND UNMARKED CROSSWALKS / SPEED REDUCTION REQUIREMENTS
910.30	SIGNING FOR SUPERSTREETS
1264.01	OBJECT MARKERS - TYPES
1264.02	OBJECT MARKERS - INSTALLATION

SUMMARY OF QUANTITIES


ITEM NO.		ITEM DESCRIPTION	QUANTITY	UNIT
DESC. NO.	SECT. NO.			
4072000000	903	SUPPORTS, 3 LB STEEL U-CHANNEL	5470	L.F.
4096000000	904	SIGN ERECTION, TYPE D	12	EA.
4102000000	904	SIGN ERECTION, TYPE E	244	EA.
4108000000	904	SIGN ERECTION, TYPE F	43	EA.
4116100000	904	SIGN ERECTION, RELOCATE SIGN TYPE D (GROUND MOUNTED)	11	EA.
4155000000	907	DISPOSAL OF SIGN SYSTEM, U-CHANNEL	136	EA.
4192000000	907	DISPOSAL OF SUPPORT, U-CHANNEL	11	EA.

PROJECT NOTES

- DISPOSAL OF SUPPORT, U-CHANNEL
- SIGN ERECTION, TYPE D, E, AND F
- SIGN ERECTION, RELOCATE SIGN TYPE D

PLAN PREPARED FOR: N.C.D.O.T.DIVISION 8

Zach Hussey DEPUTY DIVISION TRAFFIC ENGINEER
Mitch Eaton, PE SIGNING & DELINEATION REGIONAL ENGINEER

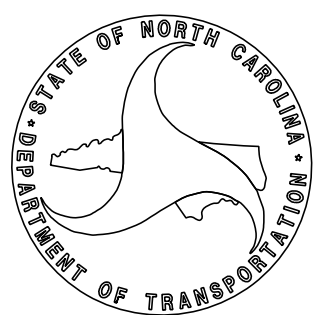

PLAN PREPARED BY:

David Sears, PE, PTOE Project Engineer III
Allen Tutt Project Designer



P: (919) 878-9560
8601 Six Forks Road Forum 1 Suite 700 | Raleigh, N.C. 27615
NC License No. F-0112

Engineers | Construction Managers | Planners | Scientists
www.rkk.com

Responsive People | Creative Solutions

PROJECT REFERENCE NO.	SHEET NO.
R-5709C	SIGN-1
DocuSigned by: <u>David T. Sears</u> 069183F2B2E5741E	
APPROVED:	
DATE: 10/11/2024	
SEAL	
DOCUMENT NOT CONSIDERED FINAL UNLESS ALL SIGNATURES COMPLETED	


GENERAL NOTES

- SIGNS FURNISHED BY STATE (BUNN PLANT)
- CONFIRM IN WRITING AT LEAST 4 MONTHS IN ADVANCE, THE ACTUAL DATE THE DEPARTMENT FURNISHED SIGNS WILL BE REQUIRED.
- ALL TYPE 'D' SIGNS SHALL BE MOUNTED ON TWO U-CHANNEL POSTS UNLESS OTHERWISE INDICATED ON THE PLANS.
- IF REMOVAL OR RELOCATION OF SIGNS ON PRIVATE STREET (NON-STATE MAINTAINED) IS REQUIRED DUE TO CONSTRUCTION, THE CONTRACTOR SHALL INFORM THE ENGINEER. THE WORK WILL BE COMPLETED BY OTHERS.
- WHEN NOT STATIONED OR DIMENSIONED ON PLANS, ALL 'E' AND 'F' SIGNS SHALL BE FIELD LOCATED BY THE ENGINEER
- ALL EXISTING SIGNS ON "U" CHANNEL POST WITHIN THE PROJECT LIMITS SHALL BE REMOVED AND DISPOSED OF UNLESS OTHERWISE NOTED ON PLANS.
- WHEN EXISTING SIGNS ARE REMOVED AND INSTALLED ON NEW SUPPORTS, THE RE-ERECTION SHALL IMMEDIATELY FOLLOW THE REMOVAL.
- THE BACKGROUND FOR TYPE E & F SIGNS SHALL BE TYPE C REFLECTIVE SHEETING.
- SEE ROADWAY PLANS FOR GUARD/GUIDE RAIL DETAILS.

INDEX

SHEET NO.	DESCRIPTION
SIGN-1	TITLE SHEET
SIGN-1A	PLAN SHEET LAYOUT
SIGN-1B THRU SIGN-1D	DETAILS TO BE USED IN LIEU OF 2024 STANDARD DRAWINGS
SIGN-2	TYPE 'E' SIGNS
SIGN-2A	TYPE 'F' SIGNS
SIGN-3-3C	SIGN DESIGNS
SIGN-5-44	SIGN DETAIL SHEETS

PROJECT REFERENCE NO.	SHEET NO.
R-5709C	SIGN-1A
APPROVED: DocuSigned by: David T. Speaks 069183F2B5741E	
DATE: 10/11/2024	
SEAL	
North Carolina Professional Seal 044558 Engineer David T. Speaks	
DOCUMENT NOT CONSIDERED FINAL UNLESS ALL SIGNATURES COMPLETED	


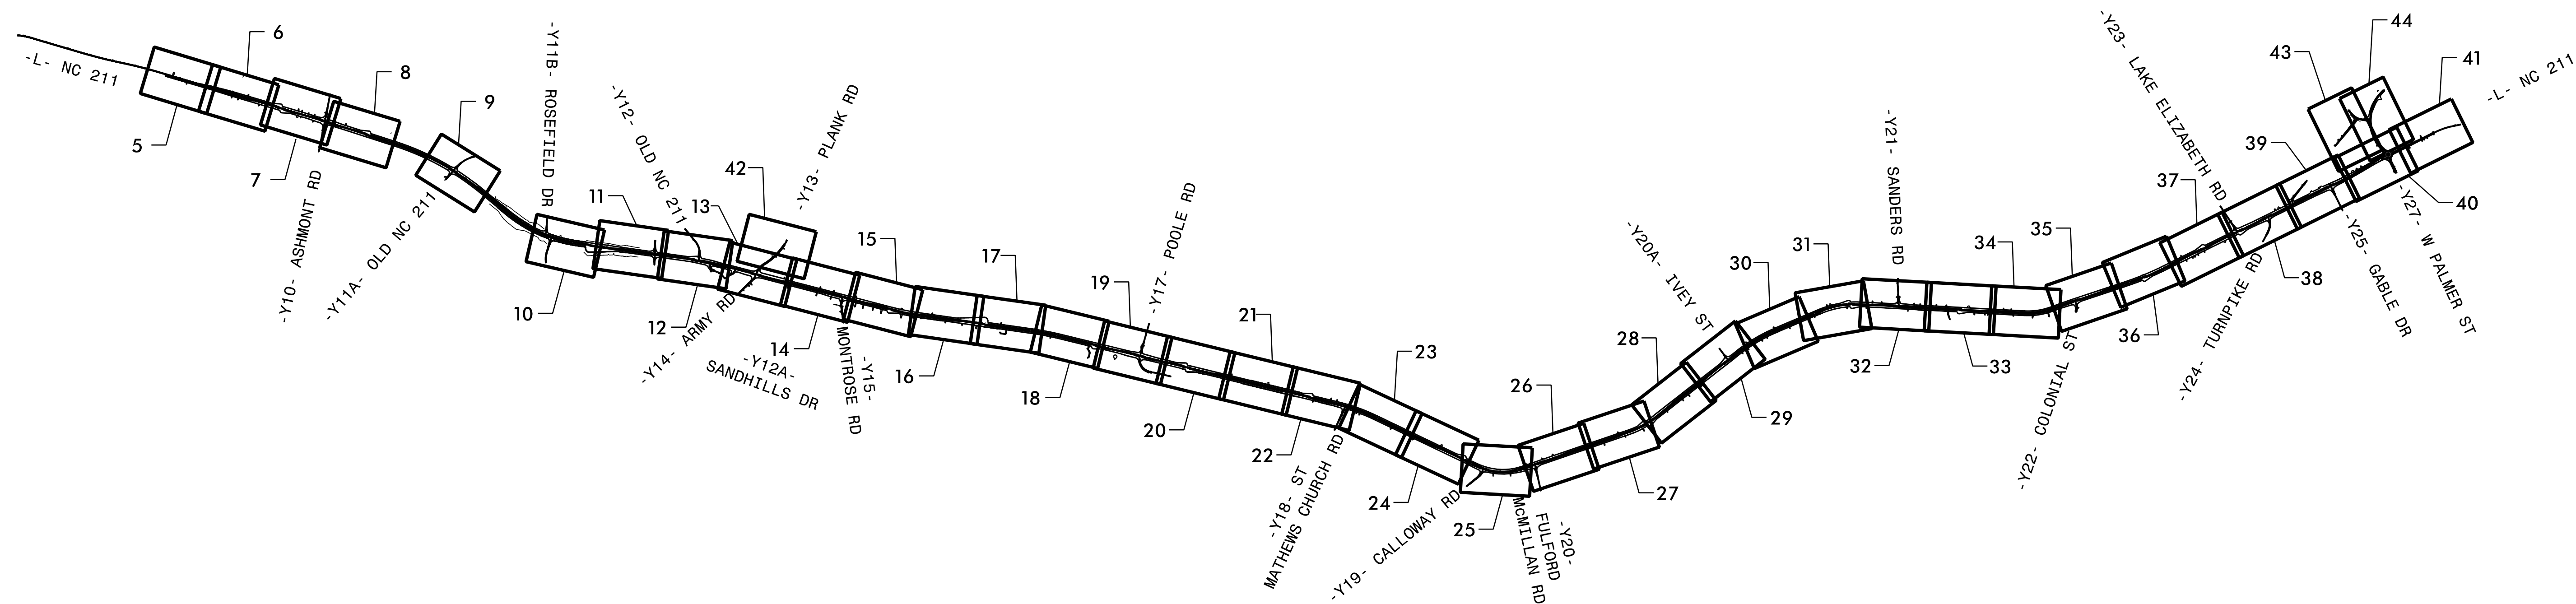




P: (919) 878-9560
8601 Six Forks Road, Forum 1, Suite 700
Raleigh, North Carolina 27615-3960
NC License No. F-0112

Engineers | Construction Managers | Planners | Scientists
www.rkk.com

Responsive People | Creative Solutions

PLAN SHEET LAYOUT

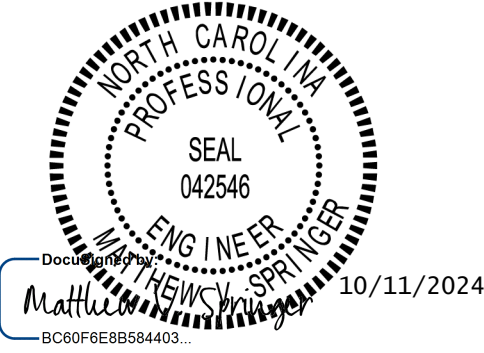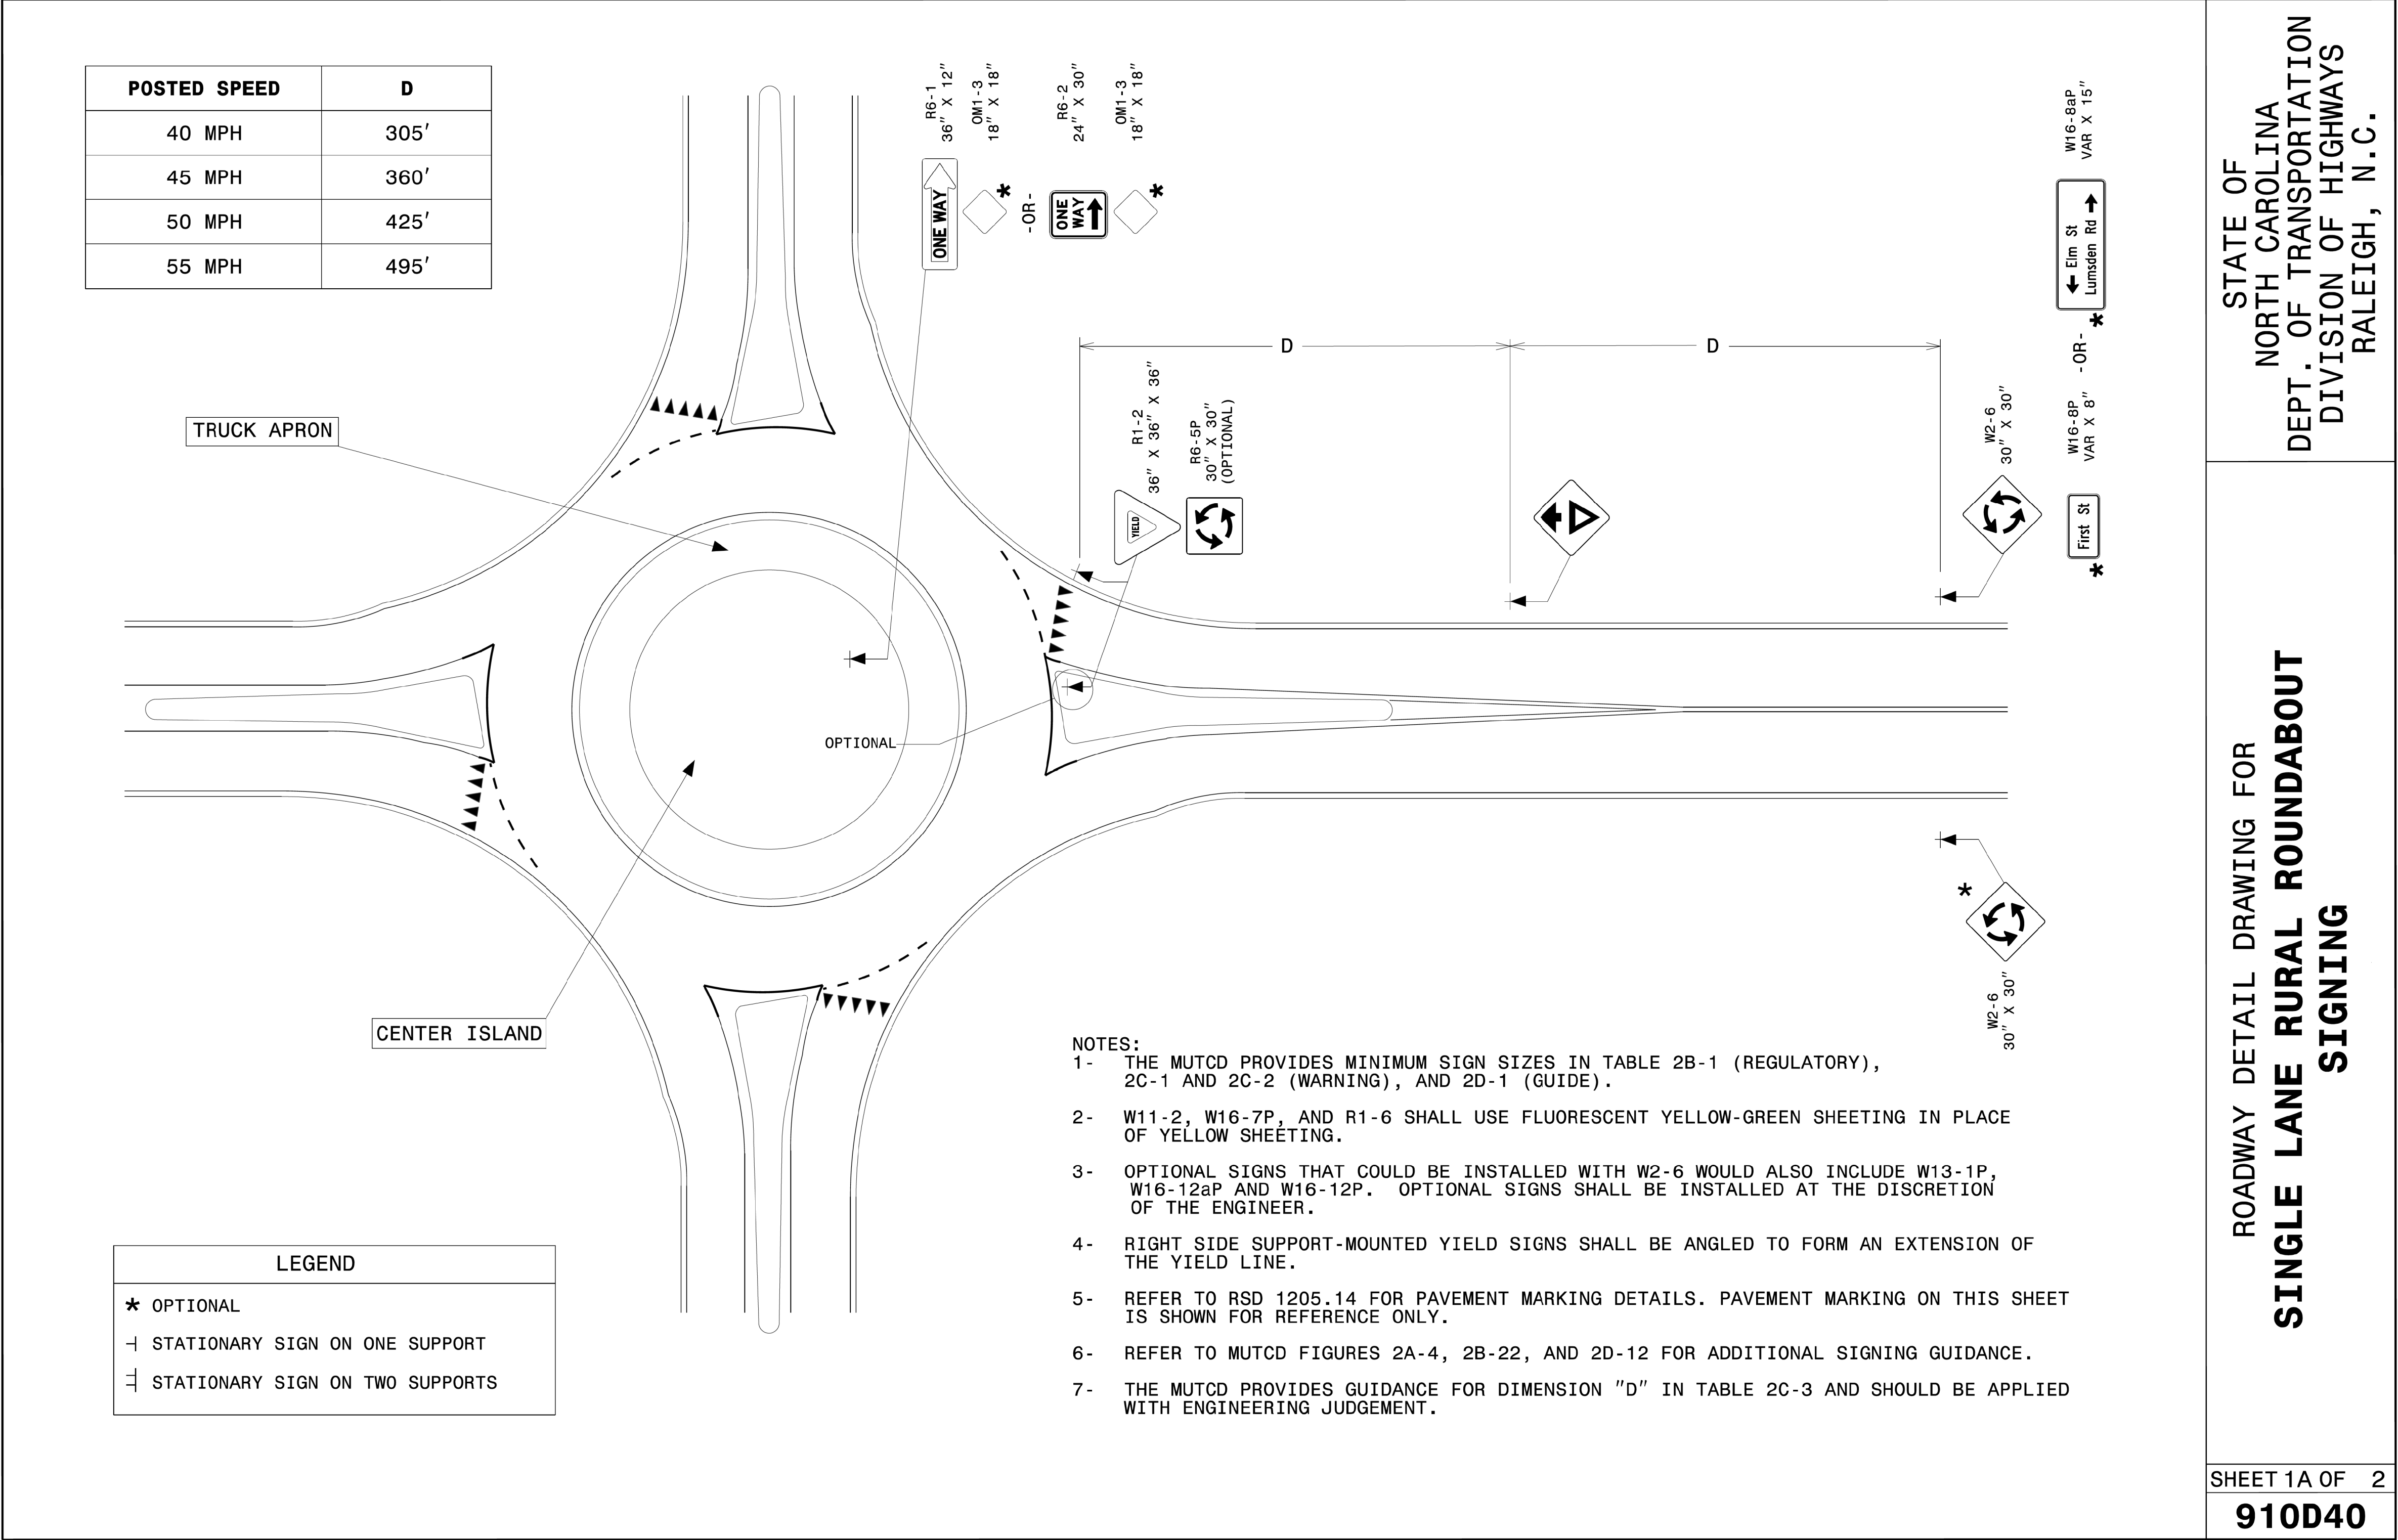

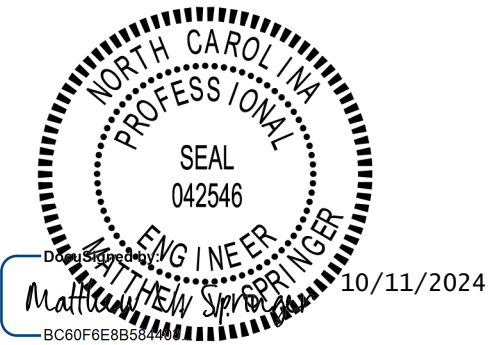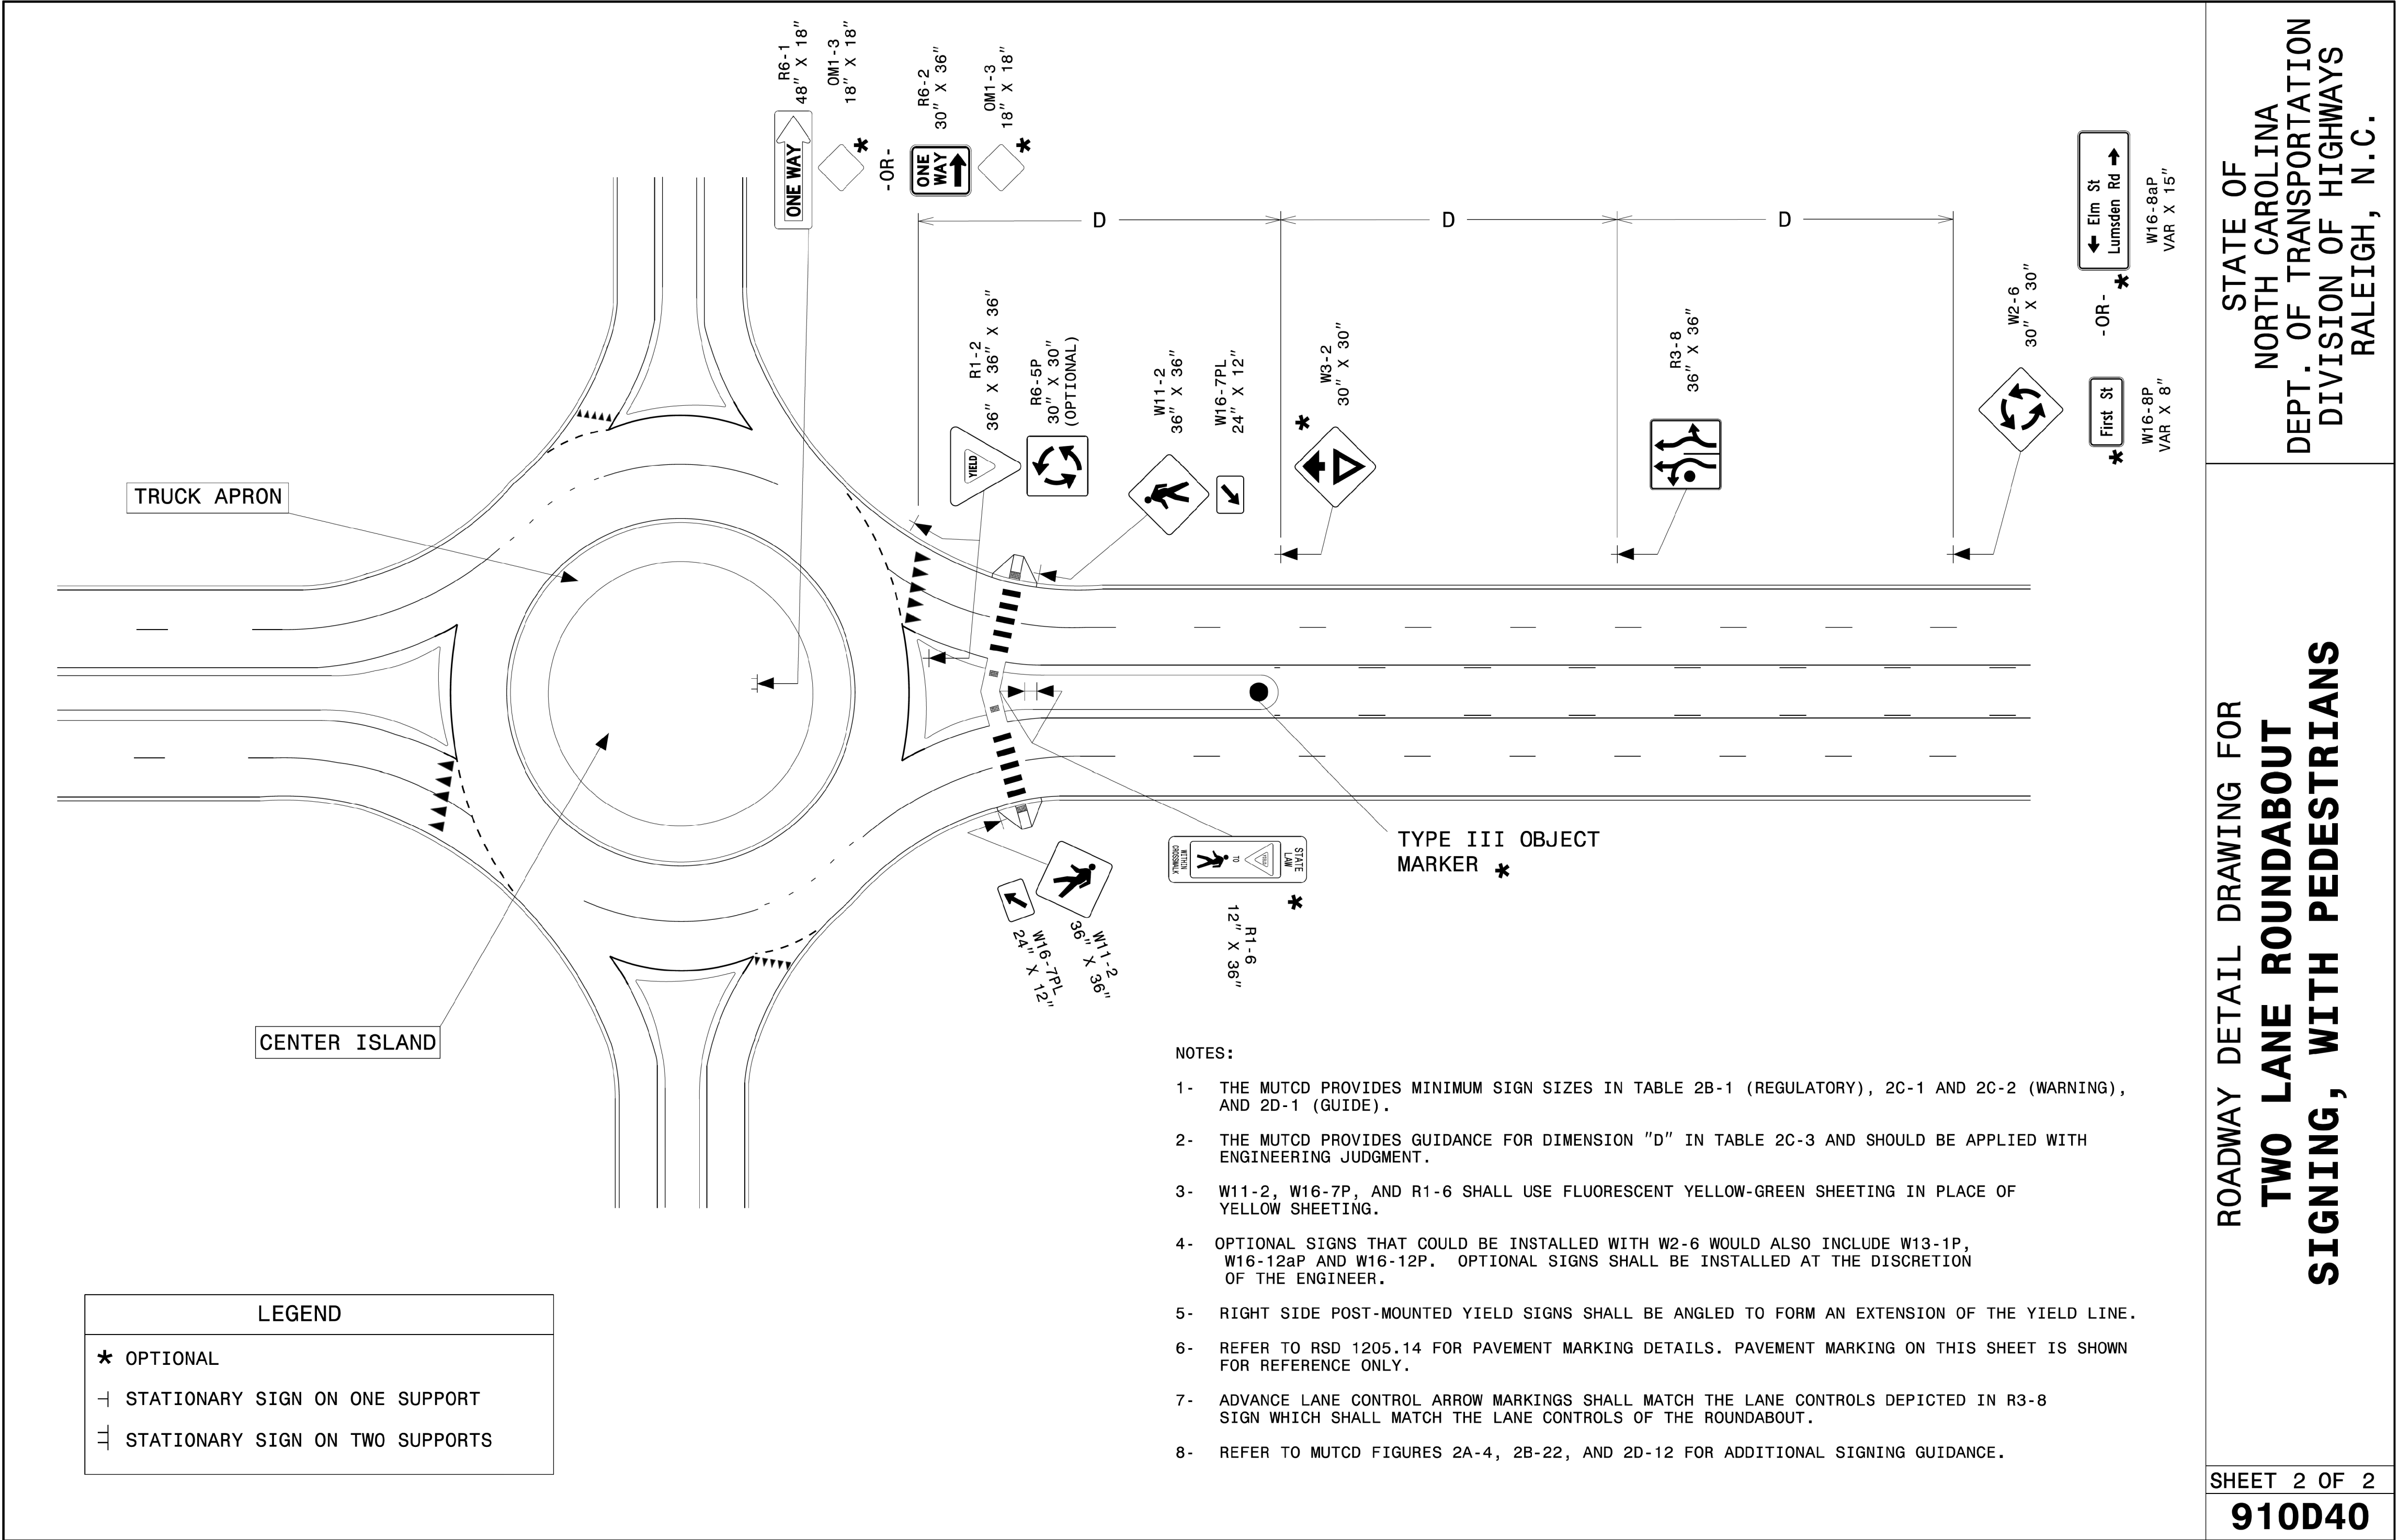


**CONTRACTS STANDARDS
AND DEVELOPMENT UNIT**
Office 919-707-8950 FAX 919-250-4119

SEE TITLE BLOCK


ORIGINAL BY: M. V. SPRINGER DATE: 02/29/2024
MODIFIED BY: DATE:
CHECKED BY: DATE:
FILE SPEC.: DATE:


401		QUANTITY REQ'D		7	
		24" X 30"		R2-1	
ONE "U" POST PER SIGN					

402		QUANTITY REQ'D		5	
		36" X 36"		R3-7 (R)	
ONE "U" POST PER SIGN					

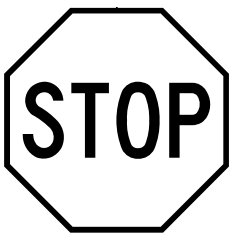403		QUANTITY REQ'D		29	
		36" X 36"		R1-1	
TWO "U" POSTS IN 26 INSTALLATIONS. ONE "U" POST IN 3 INSTALLATIONS.					


404		QUANTITY REQ'D		28	
		36" X 12"		R6-1 (R)	
MOUNT ABOVE SIGN 403 IN 26 INSTALLATIONS. ONE "U" POST IN 2 INSTALLATIONS.					

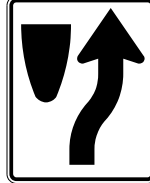405		QUANTITY REQ'D		26	
		24" X 30"		R4-7	
ONE "U" POST PER SIGN					

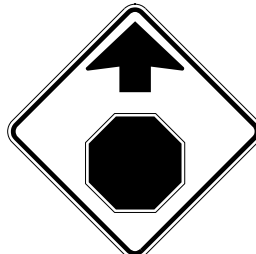406		QUANTITY REQ'D		1	
		30" X 30"		W3-1	
ONE "U" POST PER SIGN					

PROJECT REFERENCE NO.		SHEET NO.	
R-5709C		SIGN-2	
APPROVED:		DocuSigned by: David T. Seaks 099183F2B0E5741E 10/11/2024	
DATE:			
SEAL			
DOCUMENT NOT CONSIDERED FINAL UNLESS ALL SIGNATURES COMPLETED			

407		QUANTITY REQ'D		19	
		48" X 18"		R6-1 (L)	
TWO "U" POSTS PER SIGN					

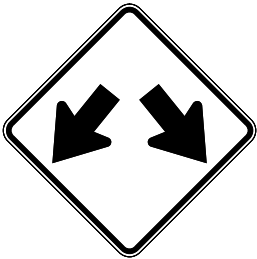408		QUANTITY REQ'D		39	
		30" X 30		W12-1	
ONE "U" POST PER SIGN					

409		QUANTITY REQ'D		1	
		24" X 30"		R2-1	
ONE "U" POST PER SIGN					

410		QUANTITY REQ'D		2	
		24" X 12"		W16-7PL	
BACKGROUND COLOR: FLUORESCENT YELLOW-GREEN MOUNT BELOW SIGN 420 IN TWO INSTALLATIONS					

411		QUANTITY REQ'D		4	
		30" X 30"		W14-1	
ONE "U" POST PER SIGN					


412		QUANTITY REQ'D		6	
		36" DIA.		W10-1	
ONE "U" POST PER SIGN					

413		QUANTITY REQ'D		20	
		30" X 36"		R2-1	
ONE "U" POST PER SIGN					


414		QUANTITY REQ'D		2	
		36" X 36"		W3-5	
ONE "U" POST PER SIGN					

415		QUANTITY REQ'D		2	
		30" X 30"		W14-2	
ONE "U" POST PER SIGN					

416		QUANTITY REQ'D		2	
		30" X 30"		W11-5	
ONE "U" POST PER SIGN					

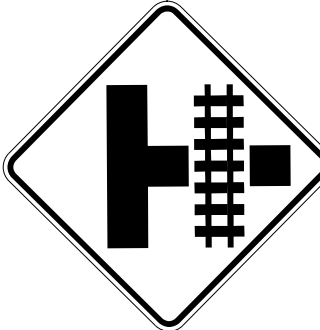417		QUANTITY REQ'D		6	
		36" X 36"		W10-2	
SEE PLAN SHEETS FOR SIGN ORIENTATION ONE "U" POST PER SIGN					


418		QUANTITY REQ'D		14	
		36" X 36" X 36"		R1-2	
ONE "U" POST PER SIGN					

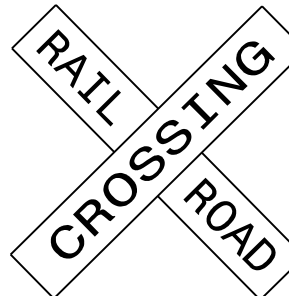419		QUANTITY REQ'D		4	
		48" X 48"		R15-1	
ONE "U" POST PER SIGN					

420		QUANTITY REQ'D		2	
		36" X 36"		W11-2	
BACKGROUND COLOR: FLUORESCENT YELLOW-GREEN ONE "U" POST PER SIGN					


421		QUANTITY REQ'D		4	
		30" X 30"		W2-6	
ONE "U" POST PER SIGN					

422		QUANTITY REQ'D		2	
		36" X 36"		R3-8	
ONE "U" POST PER SIGN					

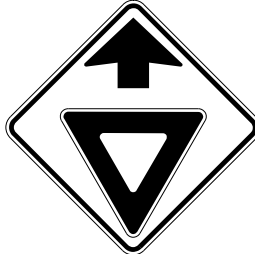423		QUANTITY REQ'D		4	
		30" X 30"		W3-2	
ONE "U" POST PER SIGN					


424		QUANTITY REQ'D		4	
		48" X 18"		R6-1 (R)	
TWO "U" POSTS PER SIGN					

425		QUANTITY REQ'D		1	
		48" X 54"			
SEE SHEET SIGN-3F FOR SIGN DESIGN TWO "U" POSTS					

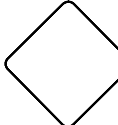
426		QUANTITY REQ'D		3	
		18" X 18"		OM4-3	
ONE "U" POST PER SIGN					


427		QUANTITY REQ'D		1	
		24" X 30"		R8-8	
ONE "U" POST					

428		QUANTITY REQ'D		2	
		30" X 36"		R2-1	
ONE "U" POST PER SIGN					

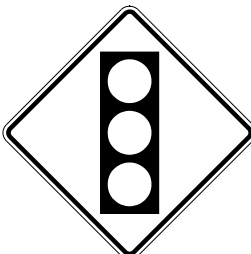429		QUANTITY REQ'D		1	
		30" X 30"		W3-3	
ONE "U" POST					

430		QUANTITY REQ'D		1	
		36" X 36"		W6-1	
ONE "U" POST					


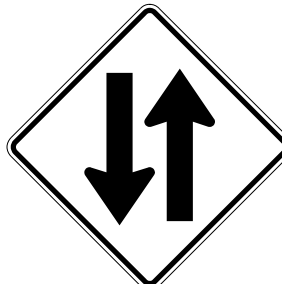
431		QUANTITY REQ'D		1	
		36" X 36"		W6-3	
ONE "U" POST					

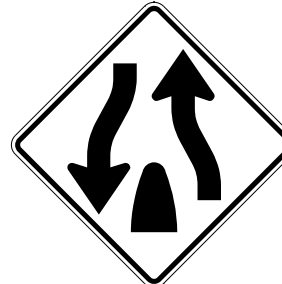432		QUANTITY REQ'D		1	
		36" X 36"		W6-2	
ONE "U" POST					

TYPE "E" SIGNS	
----------------	--

 P: (919) 878-9560 8601 Six Forks Road, Forum 1, Suite 700 Raleigh, North Carolina 27615-3960 NC License No. F-0112 Engineers Construction Managers Planners Scientists www.rkk.com Responsive People Creative Solutions	
--	--

\$SYTIME=\$
\$LOGN\$

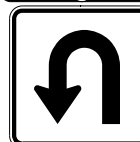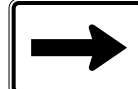501504511515519 521524528536 WEST 211  24" X 12" M3-4 24" X 24" M1-5 21" X 21" U-TURN SEE SHEET SIGN-3F FOR ARROW DETAIL ONE "U" POST PER SIGN		502506509513516 522525529534538 WEST 211 24" X 12" M3-4 24" X 24" M1-5 ONE "U" POST PER SIGN		503507510514518527 531533535539 EAST 211  24" X 12" M3-2 24" X 24" M1-5 21" X 21" U-TURN SEE SHEET SIGN-3F FOR ARROW DETAIL ONE "U" POST PER SIGN		505508512517520523 526530532537540 EAST 211 24" X 12" M3-2 24" X 24" M1-5 ONE "U" POST PER SIGN		541 WEST 211  24" X 12" M3-4 24" X 24" M1-5 21" X 15" M6-2R ONE "U" POST		542 WEST 211  24" X 12" M3-4 24" X 24" M1-5 21" X 15" M6-1 INSTALL BELOW SIGN 312 IN ONE INSTALLATION		PROJECT REFERENCE NO. R-5709C SHEET NO. SIGN-2A APPROVED: DocuSigned by: David J. Seaks 099183F2BE5741E... DATE: 10/11/2024 SEAL  DOCUMENT NOT CONSIDERED FINAL UNLESS ALL SIGNATURES COMPLETED
543 EAST 211  24" X 12" M3-2 24" X 24" M1-5 21" X 15" M6-2R ONE "U" POST												
RK&K P: (919) 878-9560 8601 Six Forks Road, Forum 1, Suite 700 Raleigh, North Carolina 27615-3960 NC License No. F-0112 Engineers Construction Managers Planners Scientists www.rkk.com Responsive People Creative Solutions		TYPE "F" SIGNS										

\$SYSTIME-\$
\$LOGN\$

PROJECT REFERENCE NO.	SHEET NO.
R - 5709C	SIGN-3
Designed by: <i>David T. Sears</i>	
APPROVED: _____ 091827383741E 10/11/2024	
DATE: _____	
SEAL	
	
DOCUMENT NOT CONSIDERED FINAL UNLESS ALL SIGNATURES COMPLETED	

[illegible][illegible][illegible][illegible]


RK&K
P: (919) 878-9560
8601 Six Forks Road, Forum 1, Suite 700
Raleigh, North Carolina 27615-3960
NC License No. F-0112

Engineers | Construction Managers | Planners | Scientists
www.rkk.com

Responsive People | Creative Solutions

SIGN DESIGNS

PROJECT REFERENCE NO.	SHEET NO.
R-5709C	SIGN-5
APPROVED: <i>David T. Speaks</i> 099183F2B5E741E...	
DATE: 10/11/2024	
SEAL	
DOCUMENT NOT CONSIDERED FINAL UNLESS ALL SIGNATURES COMPLETED	

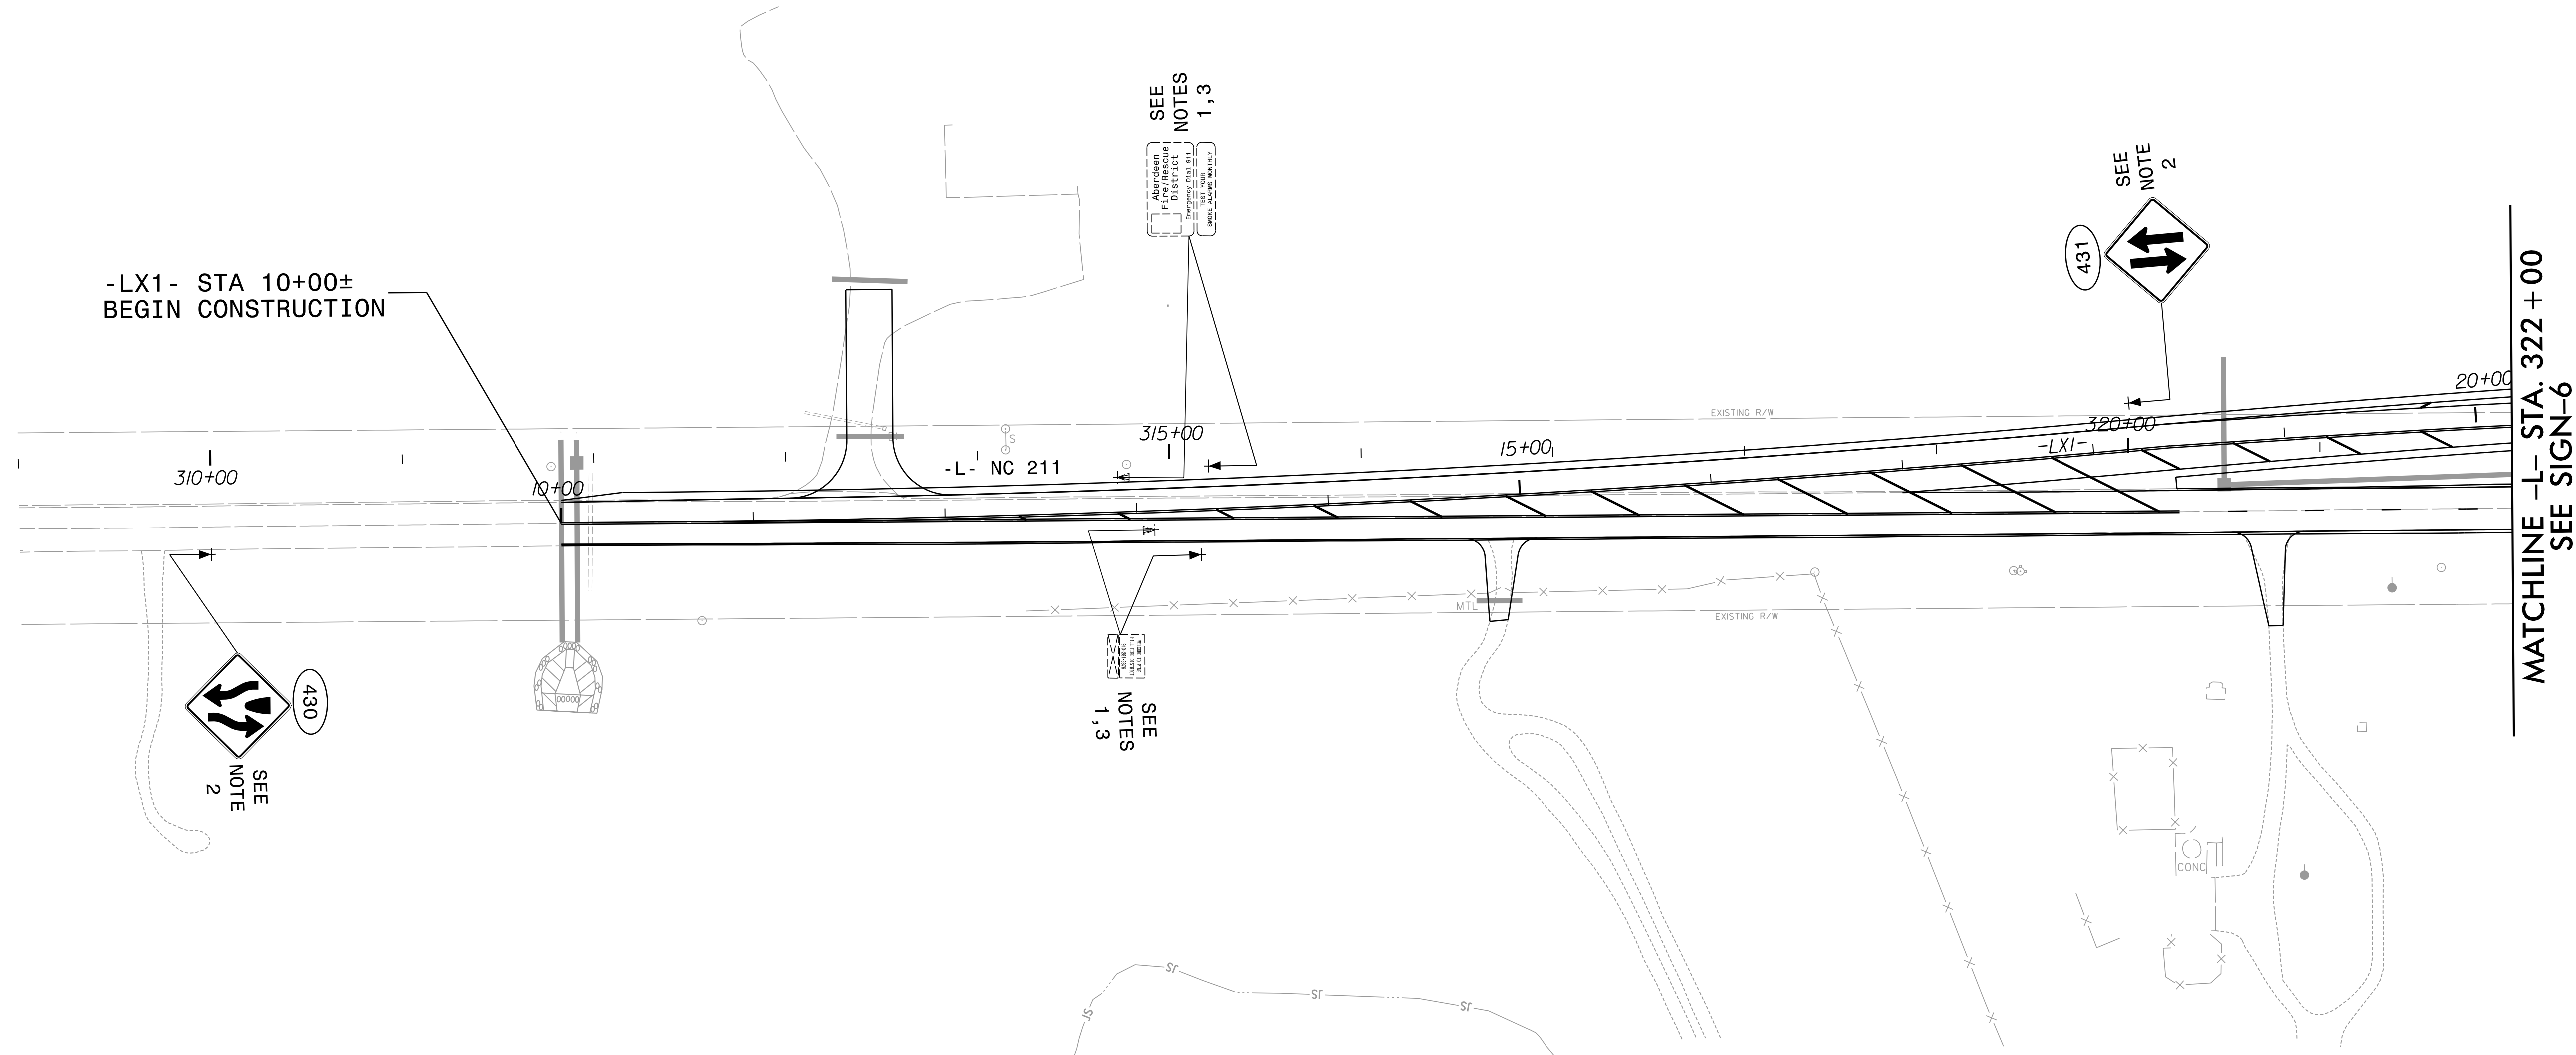

RK&K
P: (919) 878-9560
8601 Six Forks Road, Forum 1, Suite 700
Raleigh, North Carolina 27615-3960
NC License No. F-0112

Engineers | Construction Managers | Planners | Scientists
www.rkk.com

Responsive People | Creative Solutions

- PROJECT NOTES**
- 1 DISPOSAL OF SUPPORT, U-CHANNEL
 - 2 SIGN ERECTION, TYPE D, E, AND F
 - 3 SIGN ERECTION, RELOCATE SIGN TYPE D

EXISTING & PROPOSED SIGNS

PROJECT REFERENCE NO.
R-5709C


SHEET NO.
SIGN-7

APPROVED:
David T. Seaks
090183F2B5E741E..

DATE:
10/11/2024

SEAL


DOCUMENT NOT CONSIDERED FINAL
UNLESS ALL SIGNATURES COMPLETED

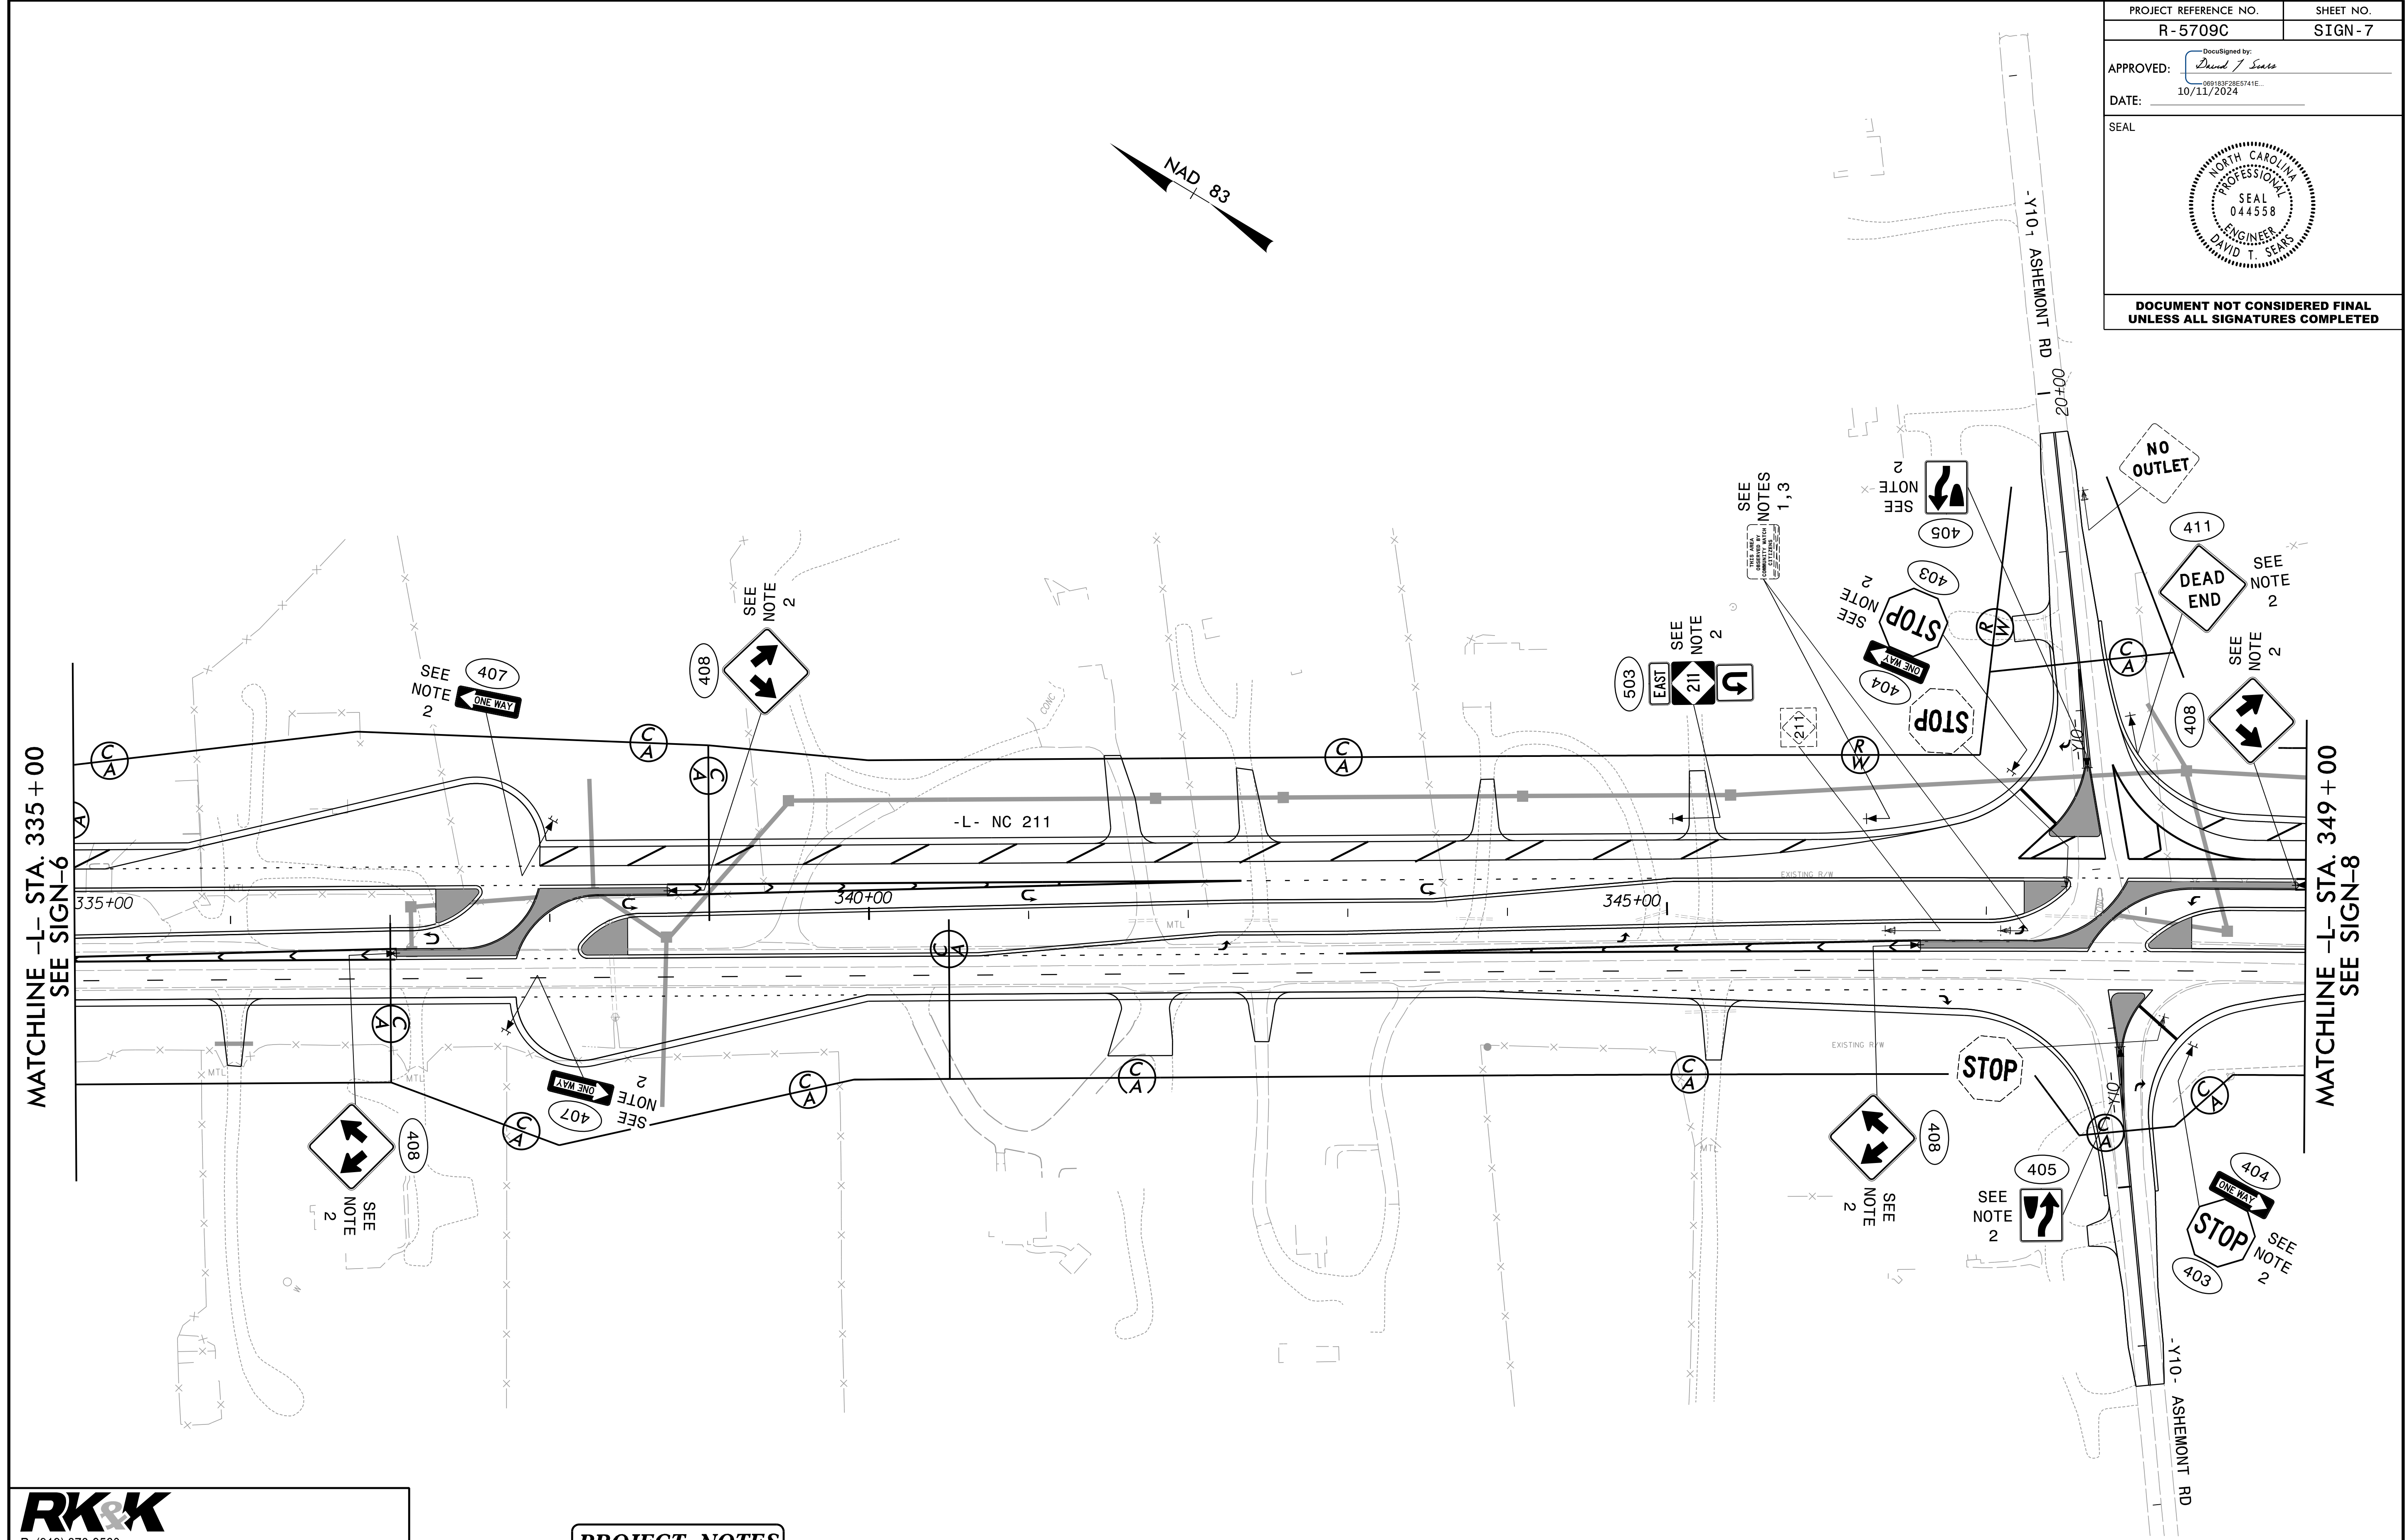



P: (919) 878-9560
8601 Six Forks Road, Forum 1, Suite 700
Raleigh, North Carolina 27615-3960
NC License No. F-0112

Engineers | Construction Managers | Planners | Scientists
www.rkk.com

Responsive People | Creative Solutions

- PROJECT NOTES
- 1

DISPOSAL OF SUPPORT, U-CHANNEL
- 2

SIGN ERECTION, TYPE D, E, AND F
- 3

SIGN ERECTION, RELOCATE SIGN TYPE D

EXISTING & PROPOSED SIGNS

PROJECT REFERENCE NO.
R-5709C

SHEET NO.
SIGN-8


APPROVED:
David T. Seaks
090183F2B2E5741E...

DATE:
10/11/2024

SEAL

NORTH CAROLINA
PROFESSIONAL
SEAL
044558
ENGINEER
DAVID T. SEAKS

DOCUMENT NOT CONSIDERED FINAL
UNLESS ALL SIGNATURES COMPLETED

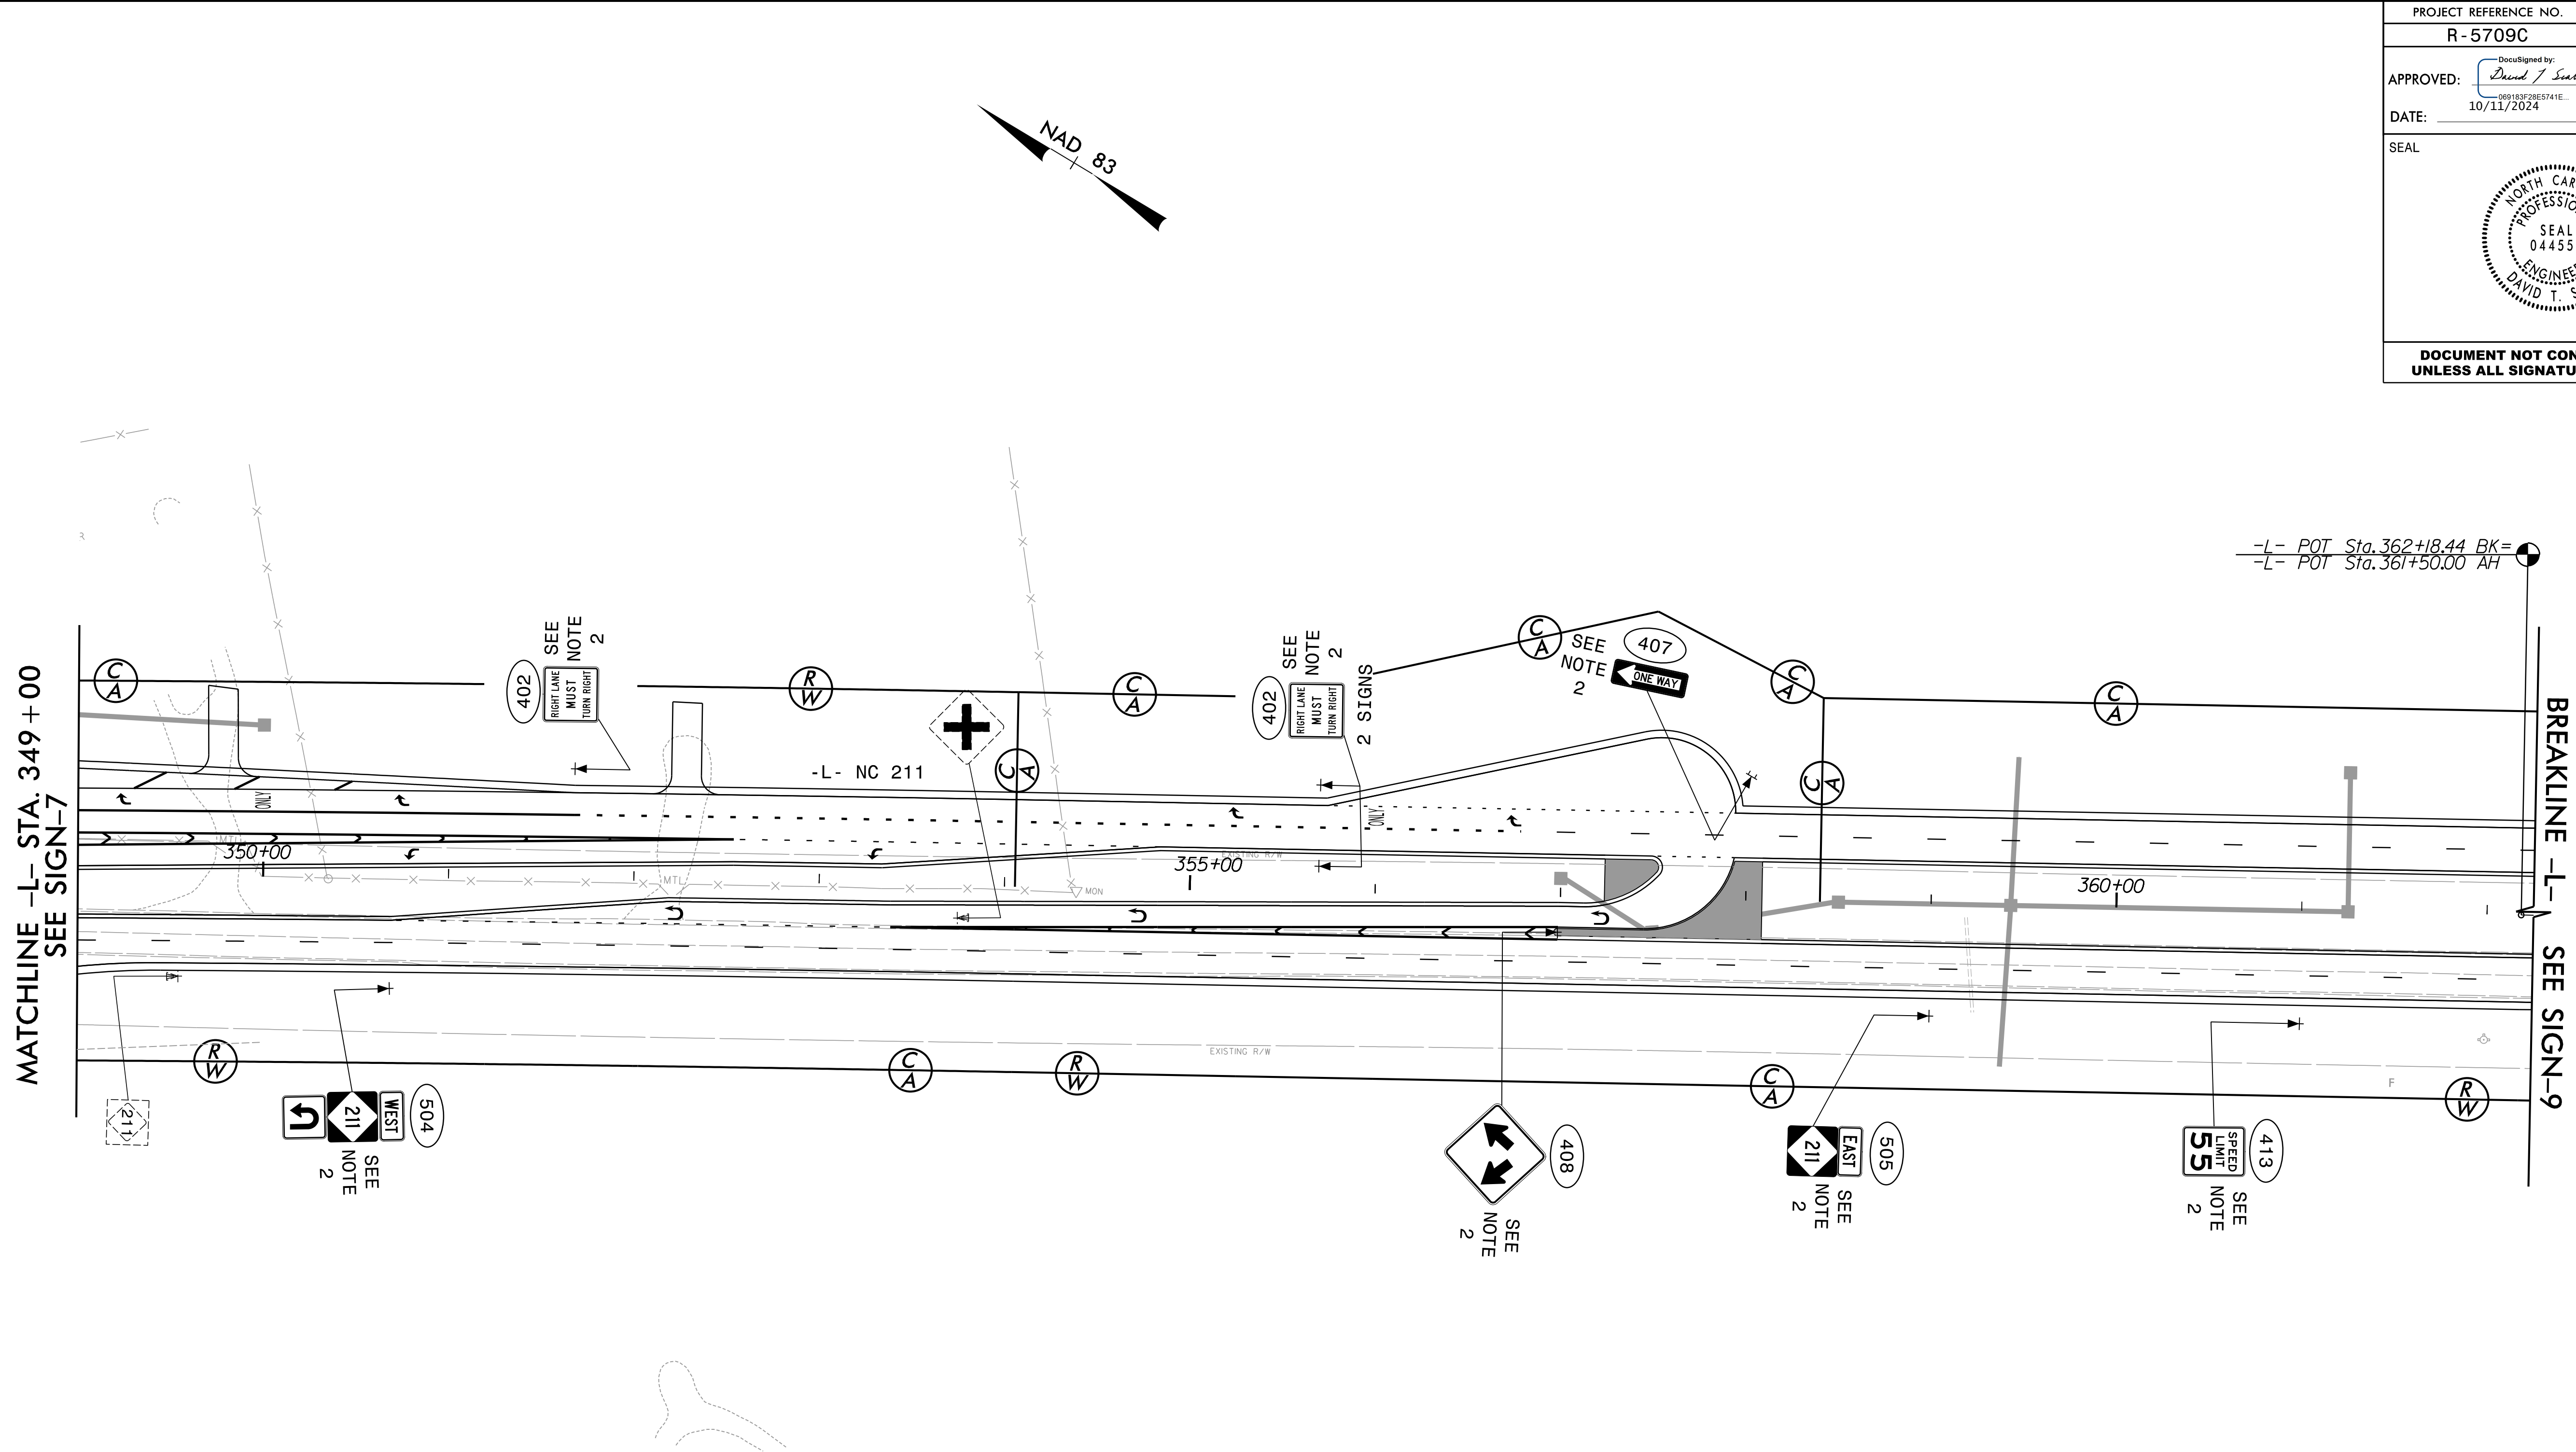

P: (919) 878-9560
8601 Six Forks Road, Forum 1, Suite 700
Raleigh, North Carolina 27615-3960
NC License No. F-0112

Engineers | Construction Managers | Planners | Scientists
www.rkk.com


Responsive People | Creative Solutions

PROJECT NOTES

- 1 DISPOSAL OF SUPPORT, U-CHANNEL
- 2 SIGN ERECTION, TYPE D, E, AND F
- 3 SIGN ERECTION, RELOCATE SIGN TYPE D

EXISTING & PROPOSED SIGNS

PROJECT REFERENCE NO.	SHEET NO.
R-5709C	SIGN-9
APPROVED: <i>David T. Seaks</i> 090183F2B5E741E..	
DATE: 10/11/2024	
SEAL	
DOCUMENT NOT CONSIDERED FINAL UNLESS ALL SIGNATURES COMPLETED	

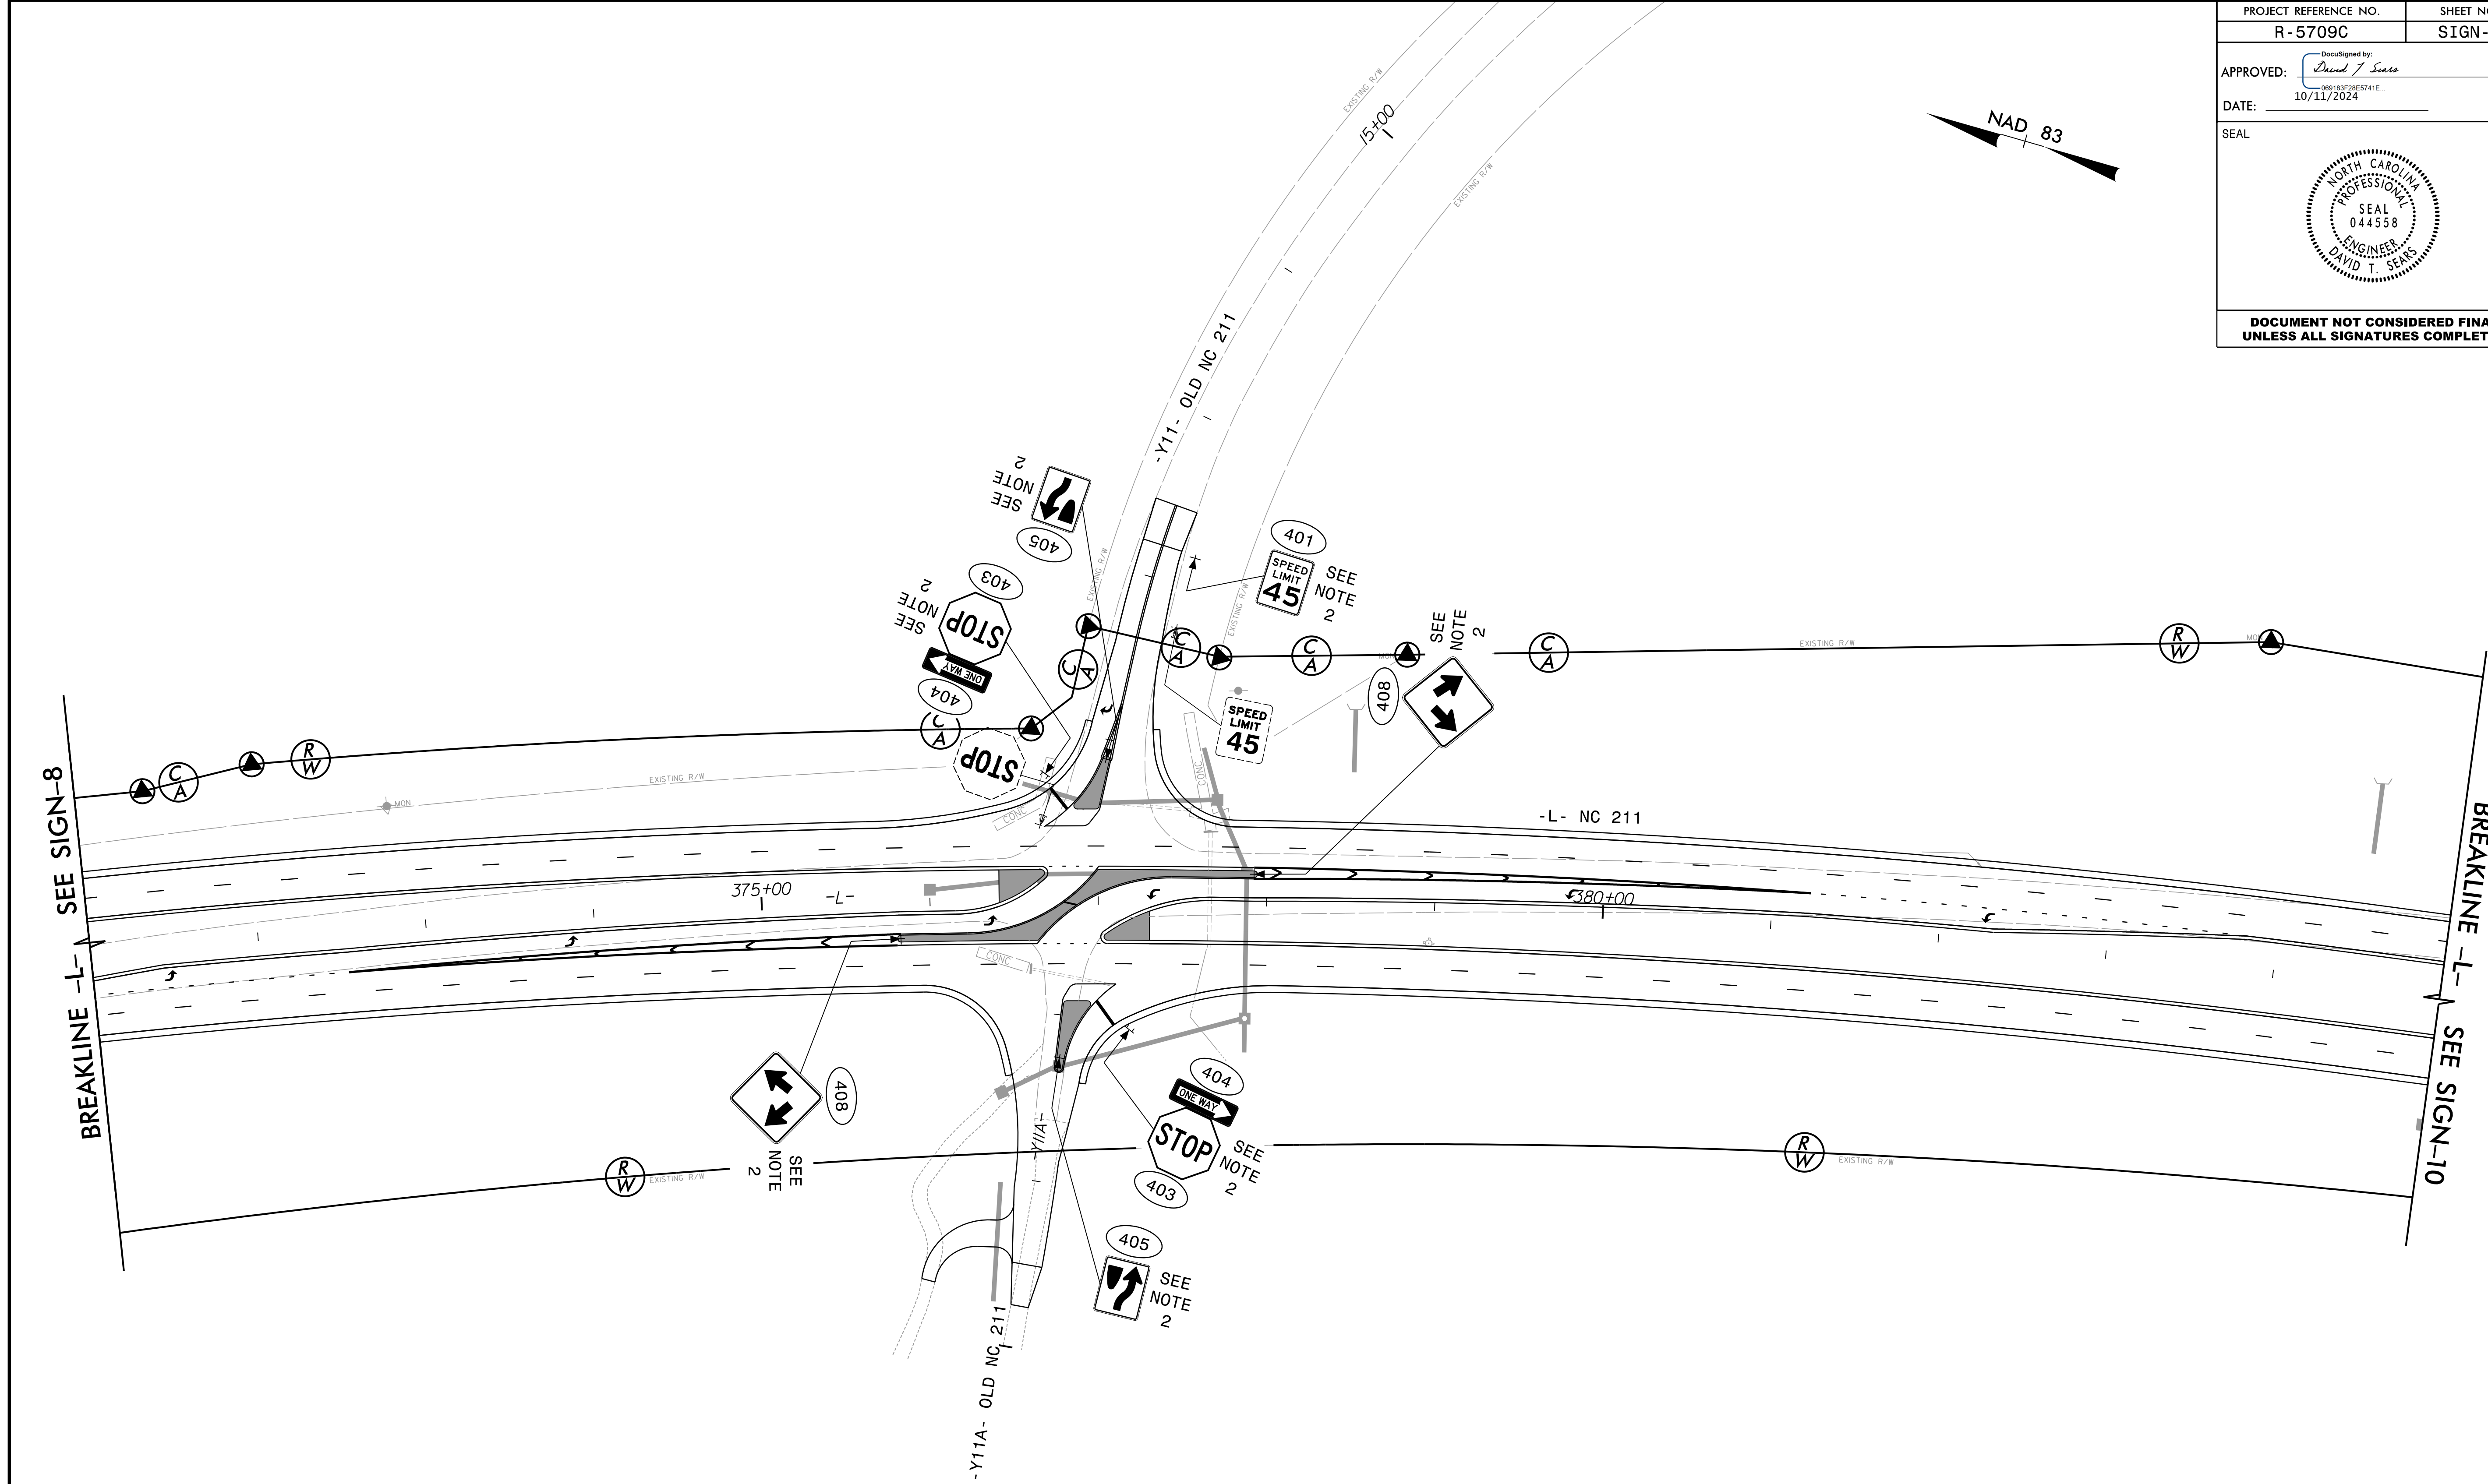

P: (919) 878-9560
8601 Six Forks Road, Forum 1, Suite 700
Raleigh, North Carolina 27615-3960
NC License No. F-0112

Engineers | Construction Managers | Planners | Scientists
www.rkk.com

Responsive People | Creative Solutions

- PROJECT NOTES
- 1

DISPOSAL OF SUPPORT, U-CHANNEL
- 2

SIGN ERECTION, TYPE D, E, AND F
- 3

SIGN ERECTION, RELOCATE SIGN TYPE D

EXISTING & PROPOSED SIGNS

PROJECT REFERENCE NO.
R-5709C


SHEET NO.
SIGN-10

APPROVED:
David T. Speaks
090183F2B5E741E...

DATE:
10/11/2024

SEAL

DOCUMENT NOT CONSIDERED FINAL
UNLESS ALL SIGNATURES COMPLETED

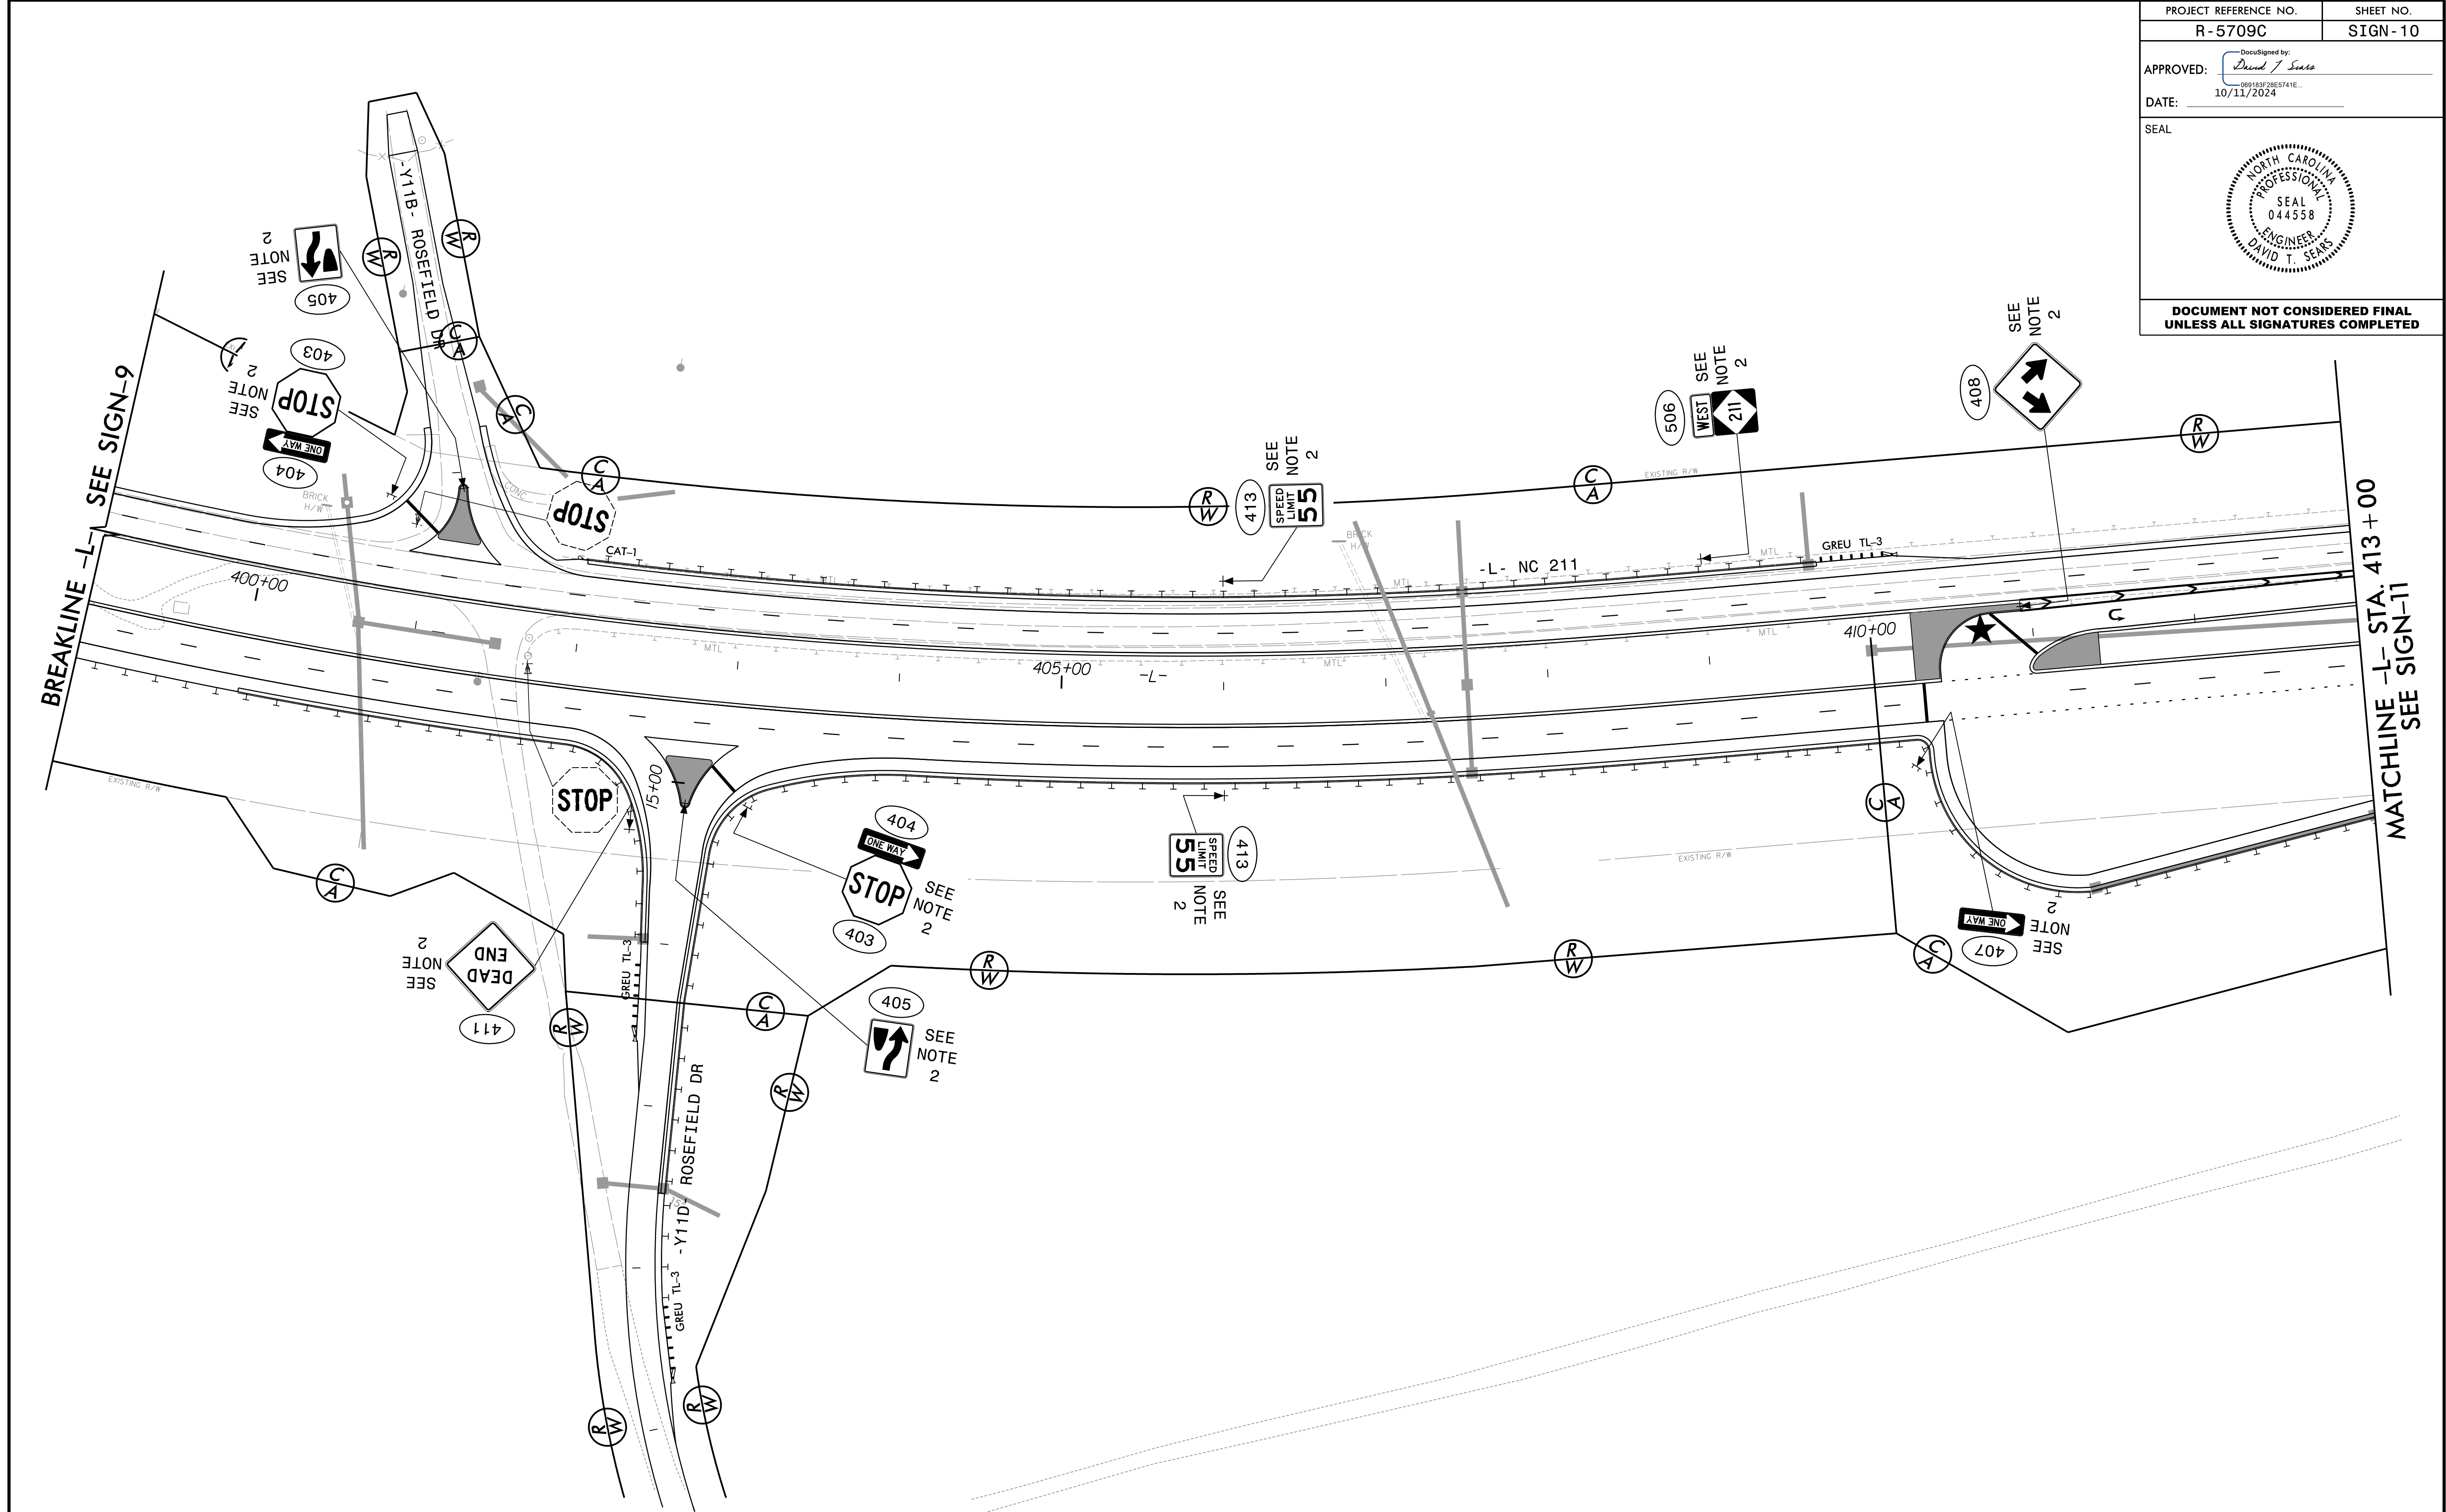

P: (919) 878-9560
8601 Six Forks Road, Forum 1, Suite 700
Raleigh, North Carolina 27615-3960
NC License No. F-0112

Engineers | Construction Managers | Planners | Scientists
www.rkk.com

Responsive People | Creative Solutions

- PROJECT NOTES
- 1

DISPOSAL OF SUPPORT, U-CHANNEL
- 2


SIGN ERECTION, TYPE D, E, AND F
- 3

SIGN ERECTION, RELOCATE SIGN TYPE D

★ – SIGNALIZED INTERSECTION

EXISTING & PROPOSED SIGNS

PROJECT REFERENCE NO.	SHEET NO.
R-5709C	SIGN-11
Designed by: <i>David T. Sears</i>	
0918273B5741E DATE: 10/11/2024	
SEAL	
	
DOCUMENT NOT CONSIDERED FINAL UNLESS ALL SIGNATURES COMPLETED	

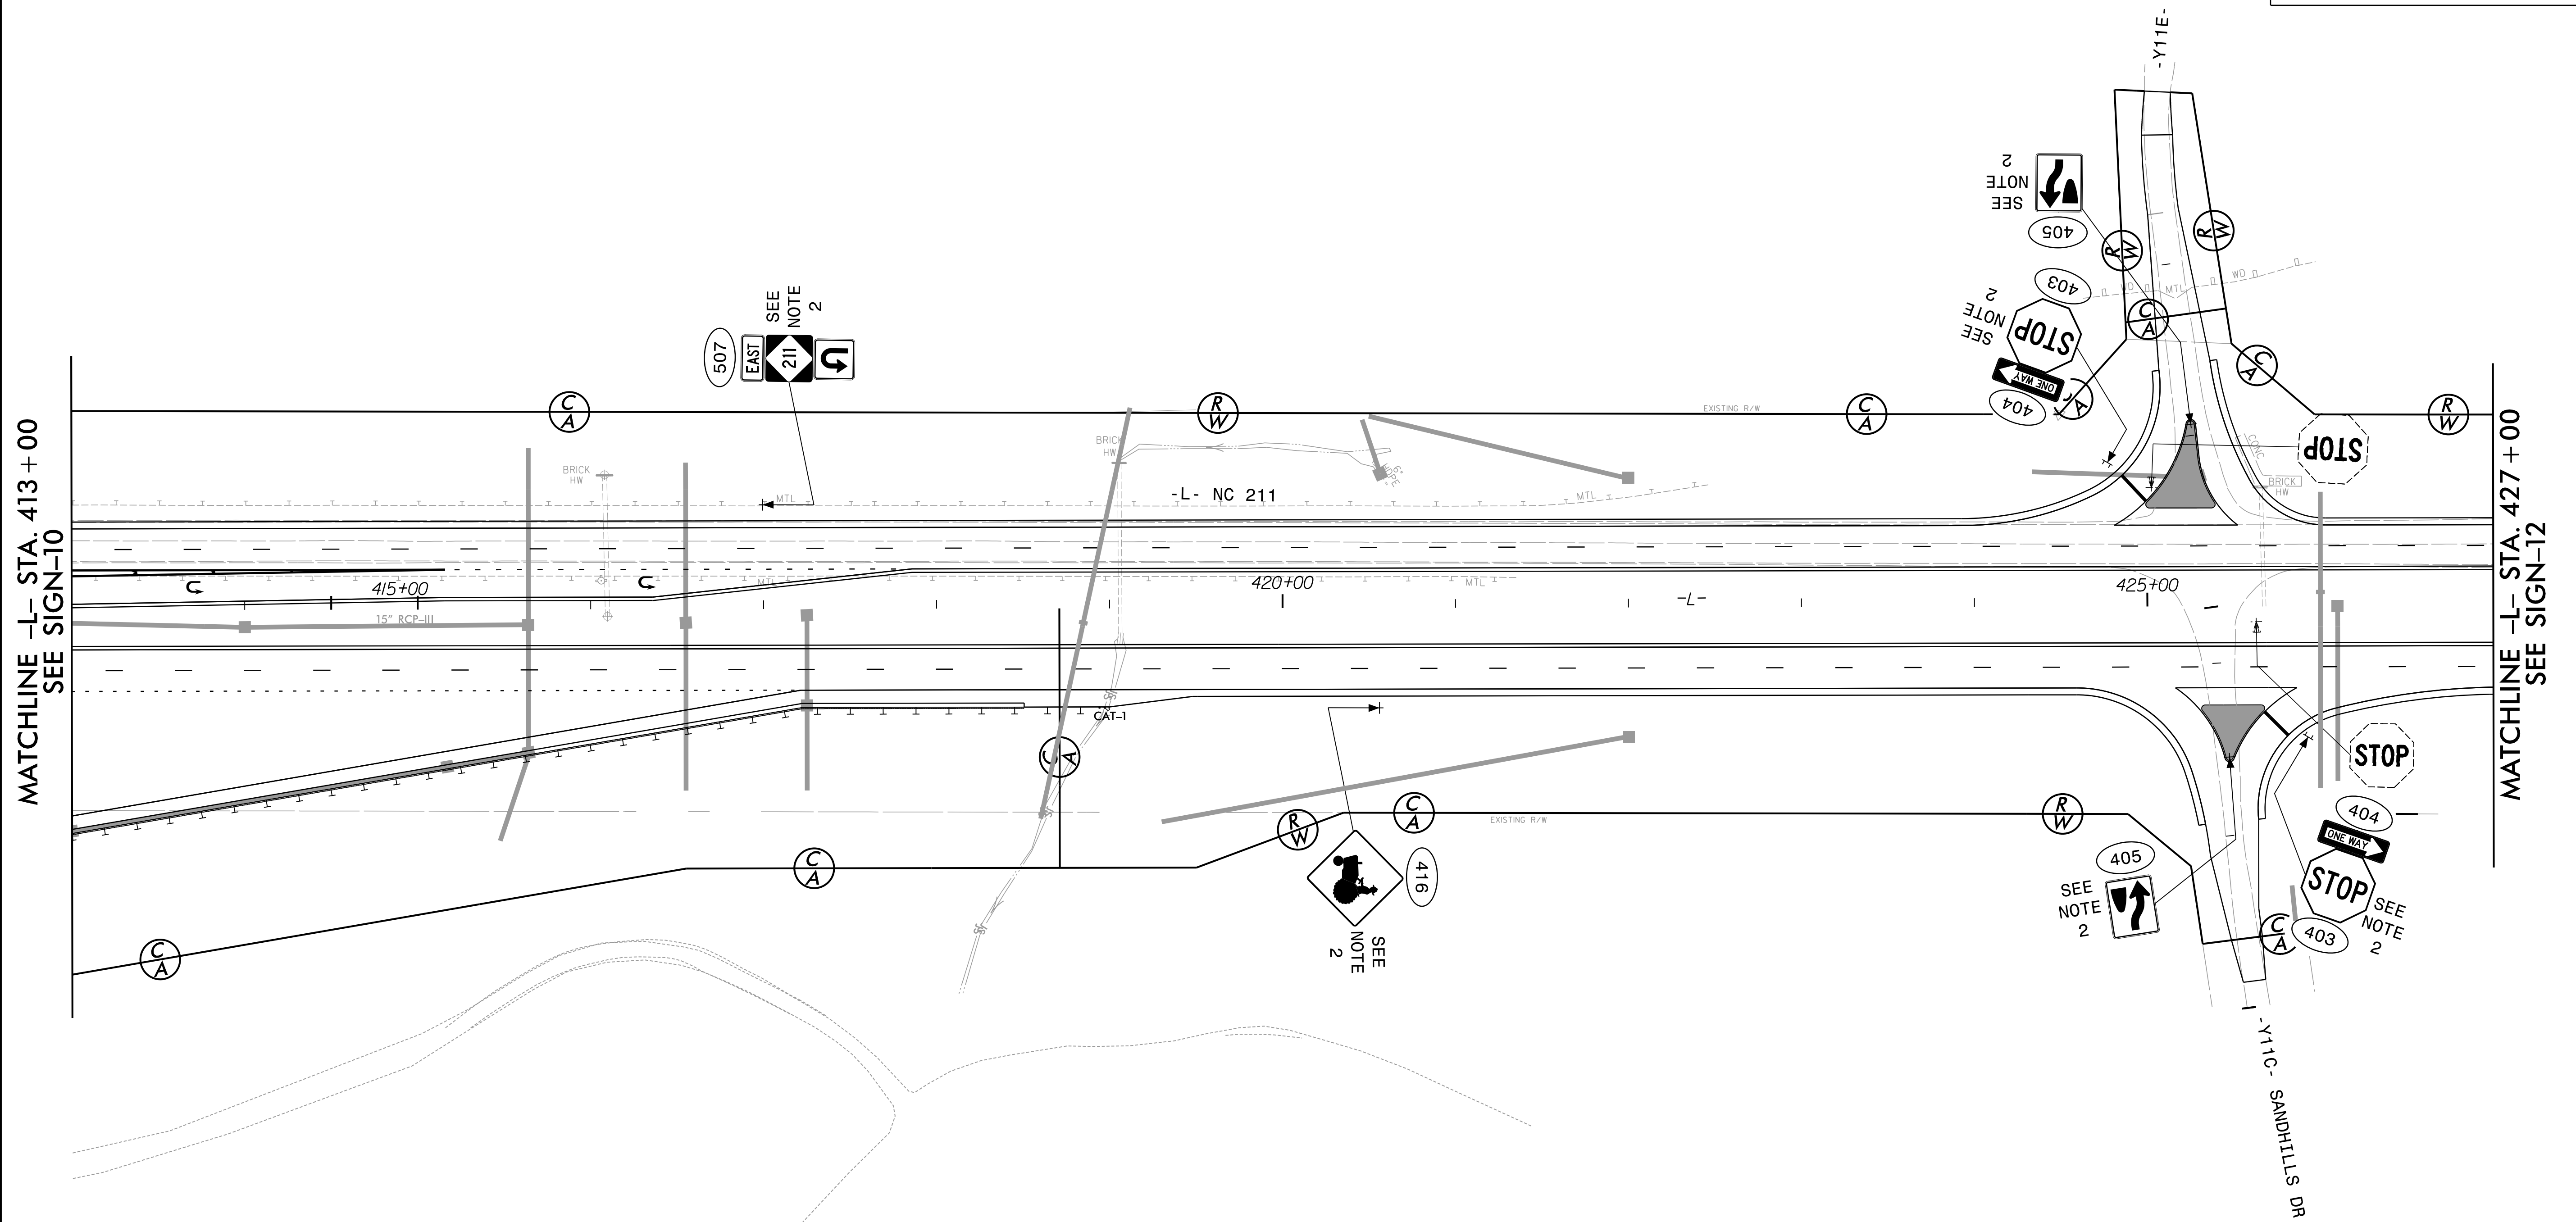

RK&K

P: (919) 878-9560
8601 Six Forks Road, Forum 1, Suite 700
Raleigh, North Carolina 27615-3960
NC License No. F-0112

Engineers | Construction Managers | Planners | Scientists
www.rkk.com

Responsive People | Creative Solutions

PROJECT NOTES


- ```

1 DISPOSAL OF SUPPORT, U-CHANNEL
2 SIGN ERECTION, TYPE D, E, AND F
3 SIGN ERECTION, RELOCATE SIGN TYPE D

```

## EXISTING & PROPOSED SIGNS

|                                                                     |           |
|---------------------------------------------------------------------|-----------|
| PROJECT REFERENCE NO.                                               | SHEET NO. |
| R-5709C                                                             | SIGN-12   |
| APPROVED: <i>David T. Seaks</i><br>090183F2B5E741E...<br>10/11/2024 |           |
| DATE: 10/11/2024                                                    |           |
| SEAL                                                                |           |
|                                                                     |           |
| DOCUMENT NOT CONSIDERED FINAL<br>UNLESS ALL SIGNATURES COMPLETED    |           |

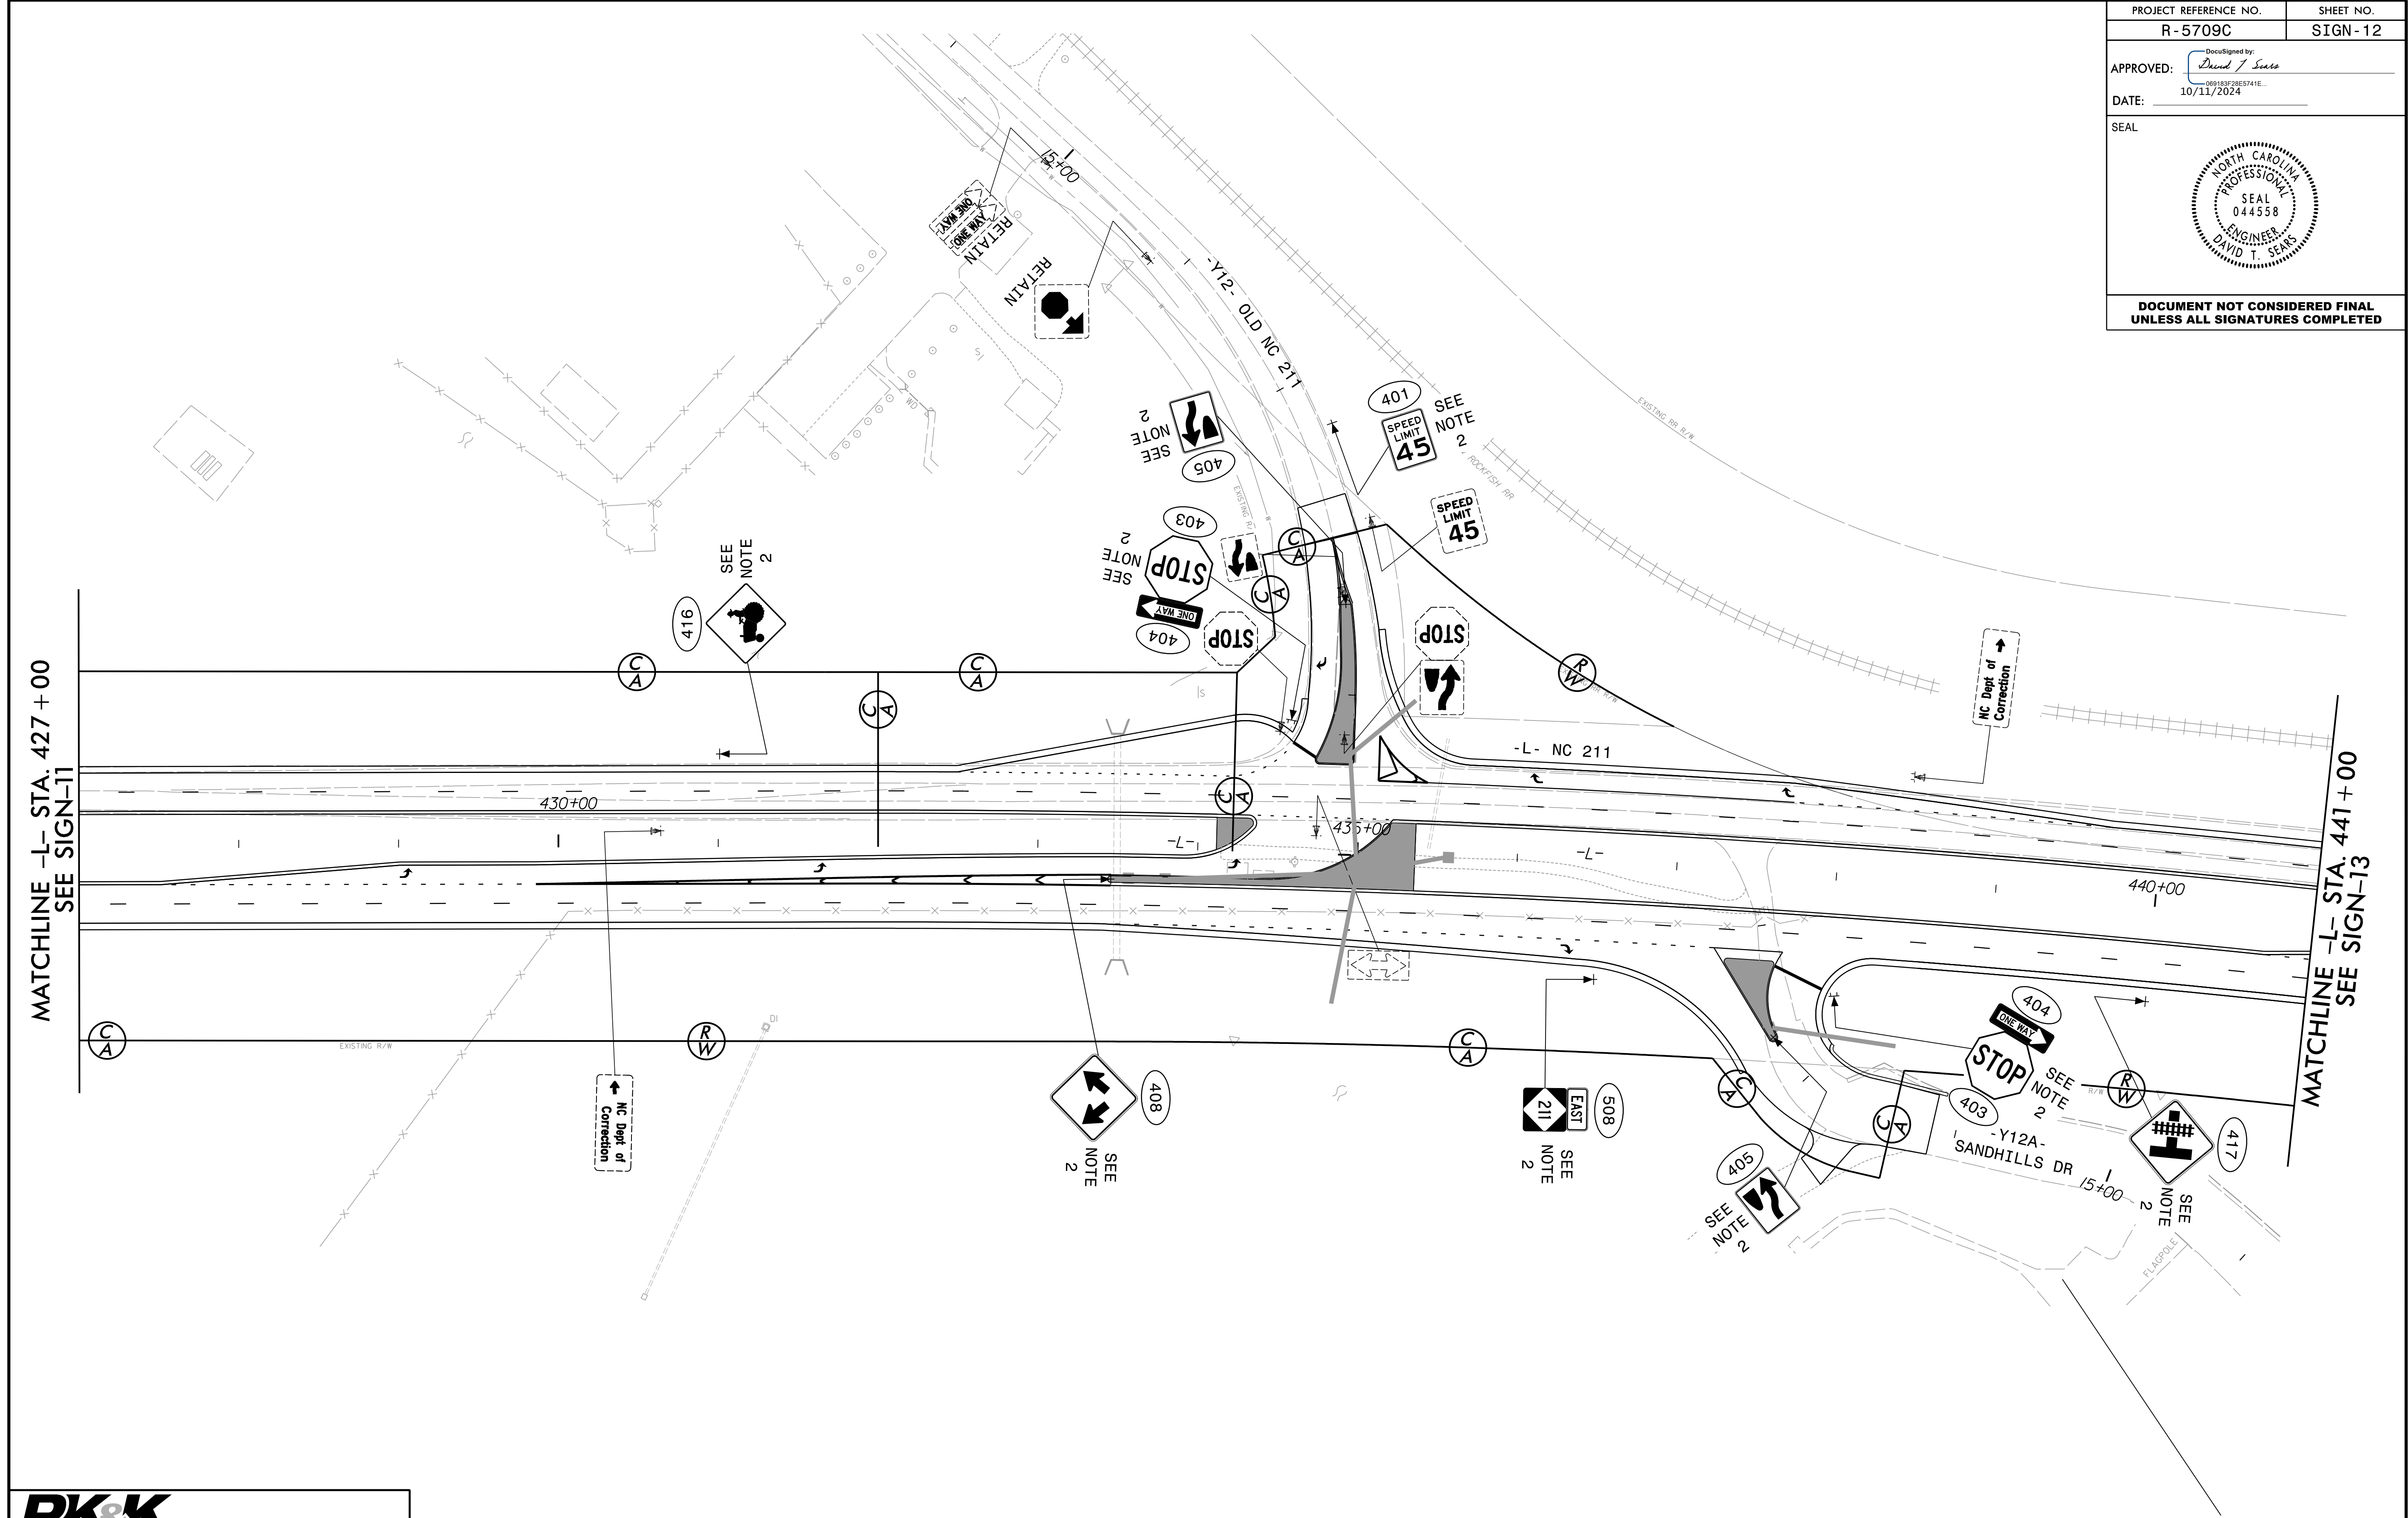

P: (919) 878-9560  
8601 Six Forks Road, Forum 1, Suite 700  
Raleigh, North Carolina 27615-3960  
NC License No. F-0112

Engineers | Construction Managers | Planners | Scientists  
www.rkk.com

Responsive People | Creative Solutions

- PROJECT NOTES
- 1

DISPOSAL OF SUPPORT, U-CHANNEL
- 2

SIGN ERECTION, TYPE D, E, AND F
- 3

SIGN ERECTION, RELOCATE SIGN TYPE D

EXISTING & PROPOSED SIGNS

PROJECT REFERENCE NO.  
R-5709C


SHEET NO.  
SIGN-13

APPROVED:  
*David J. Spinks*  
090183F2B5E741E...

DATE:  
10/11/2024

SEAL

DOCUMENT NOT CONSIDERED FINAL  
UNLESS ALL SIGNATURES COMPLETED

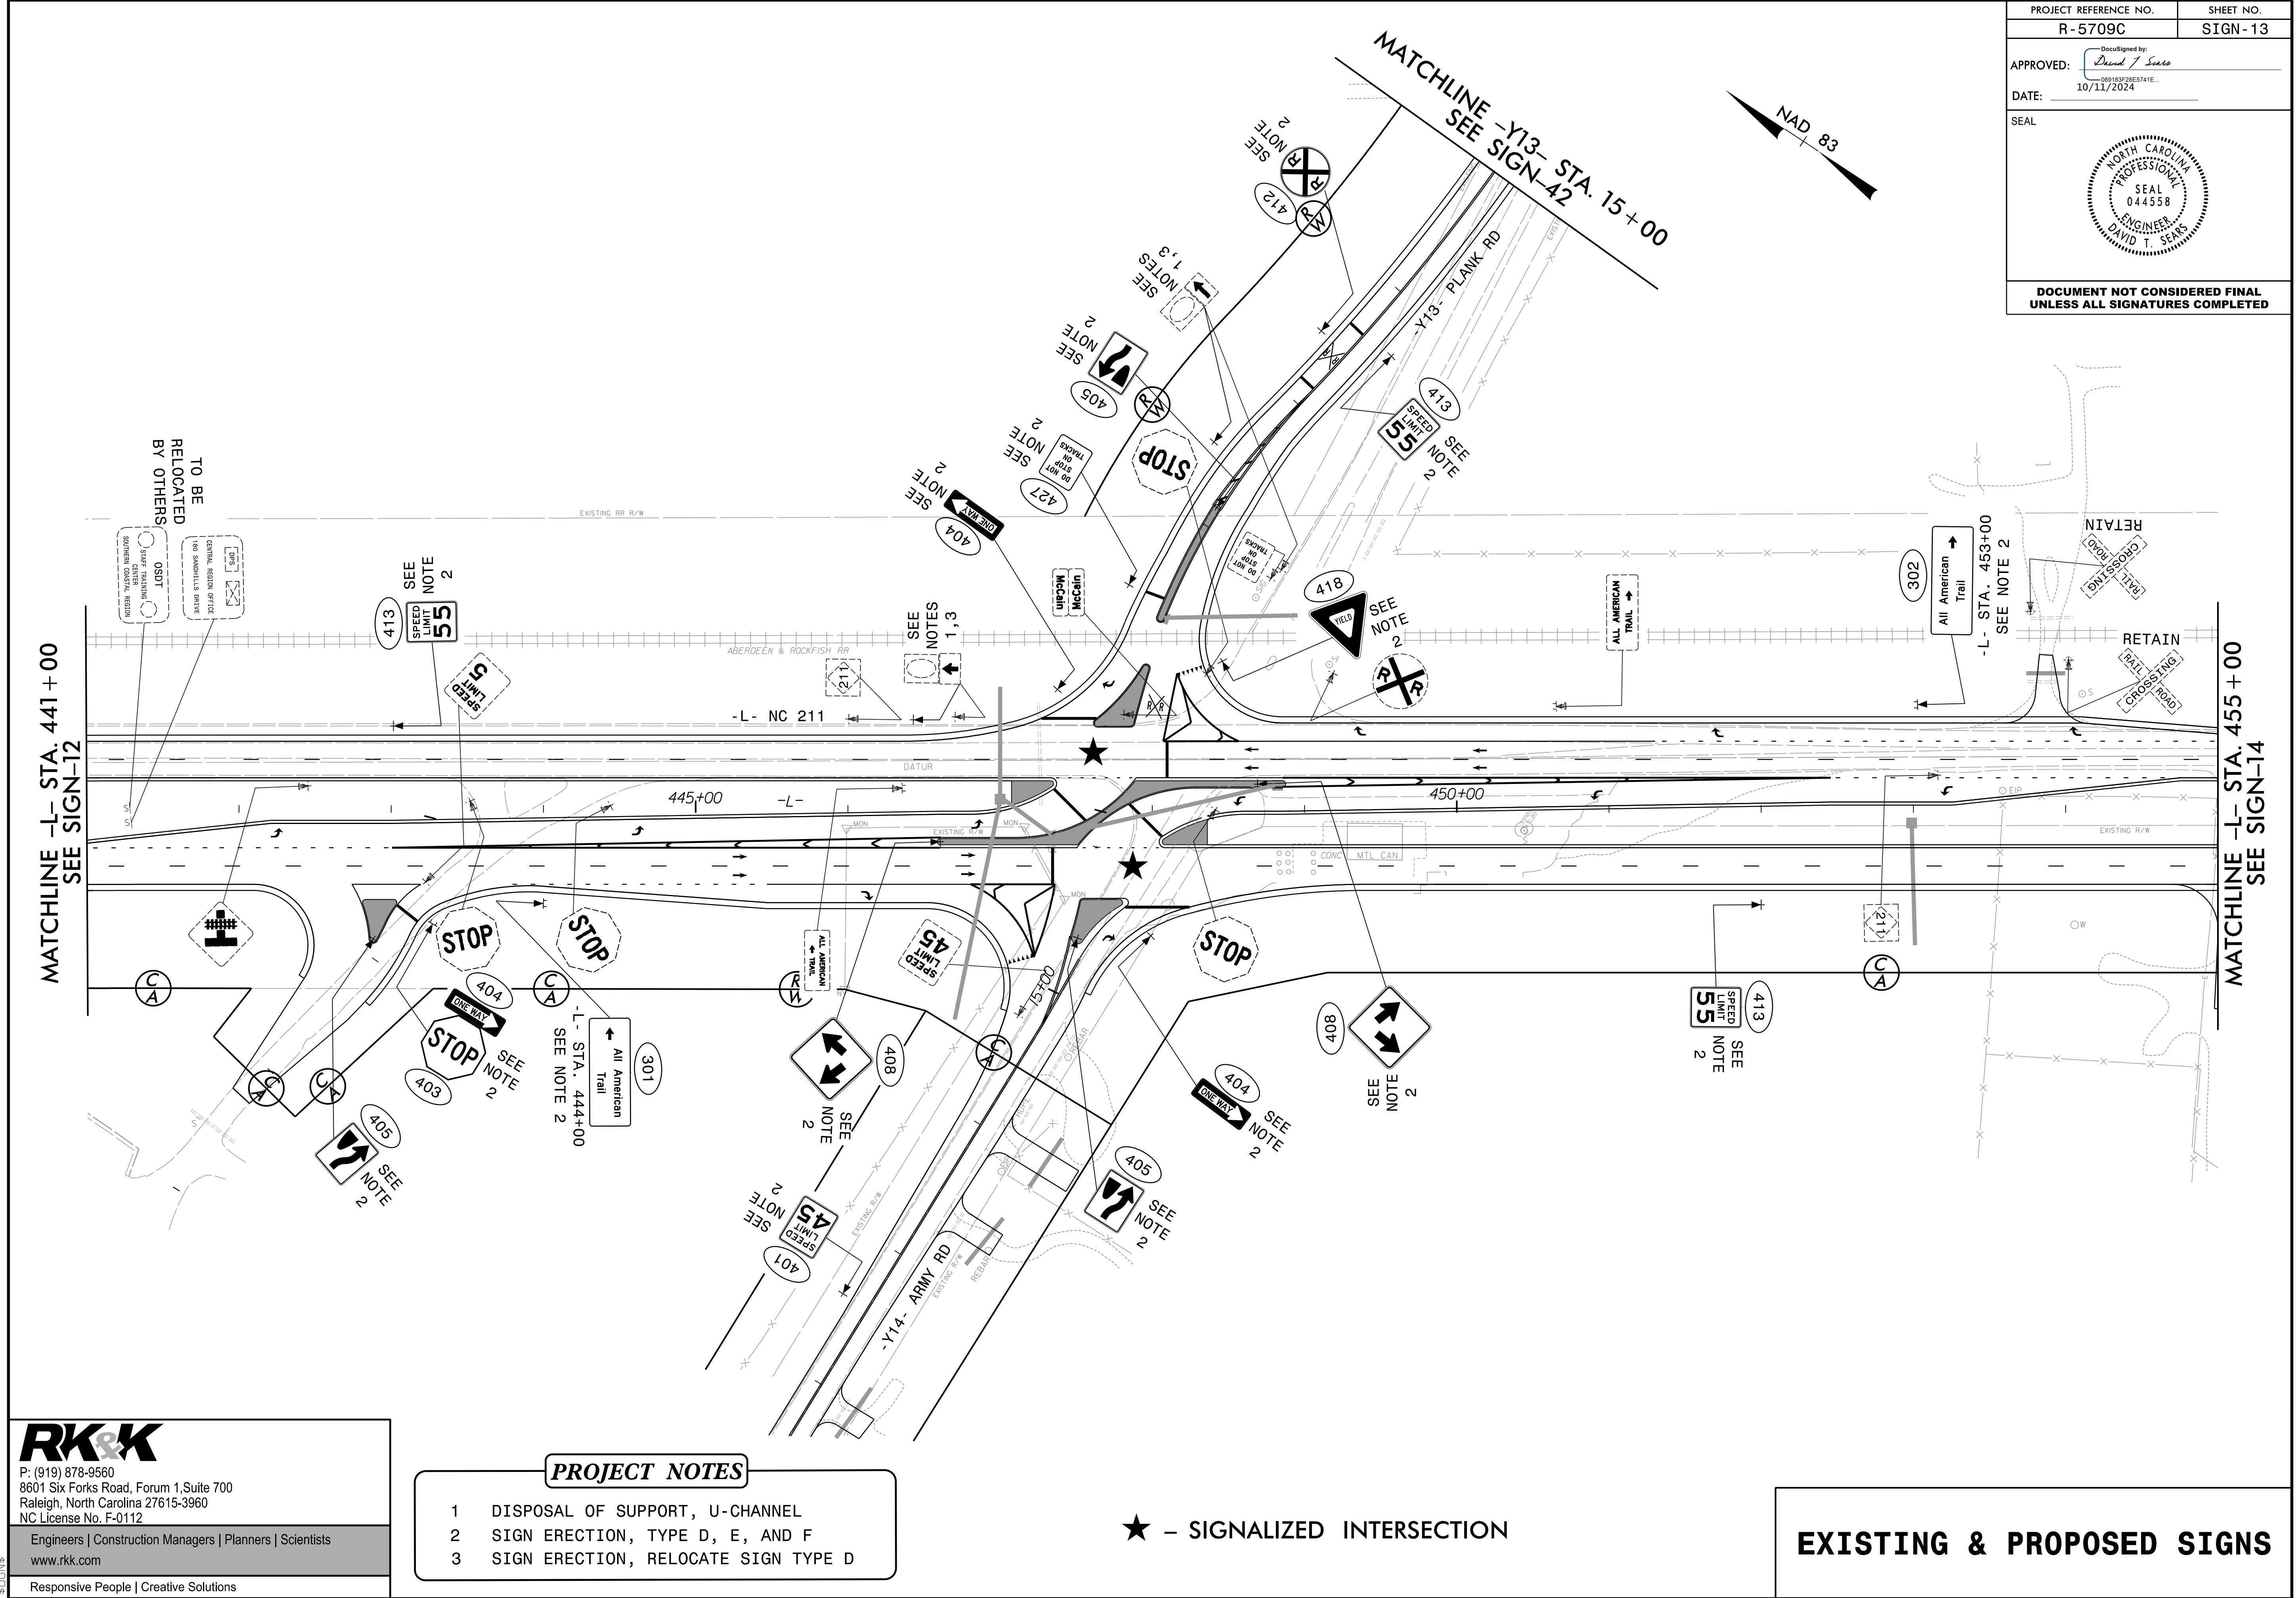

P: (919) 878-9560  
8601 Six Forks Road, Forum 1, Suite 700  
Raleigh, North Carolina 27615-3960  
NC License No. F-0112

Engineers | Construction Managers | Planners | Scientists  
www.rkk.com

Responsive People | Creative Solutions

- PROJECT NOTES
- 1

DISPOSAL OF SUPPORT, U-CHANNEL
- 2

SIGN ERECTION, TYPE D, E, AND F
- 3

SIGN ERECTION, RELOCATE SIGN TYPE D

★ - SIGNALIZED INTERSECTION

EXISTING & PROPOSED SIGNS

PROJECT REFERENCE NO.  
R-5709C


SHEET NO.  
SIGN-14

APPROVED:  
*David T. Seaks*  
090183F2B5E741E...

DATE:  
10/11/2024

SEAL  


DOCUMENT NOT CONSIDERED FINAL  
UNLESS ALL SIGNATURES COMPLETED

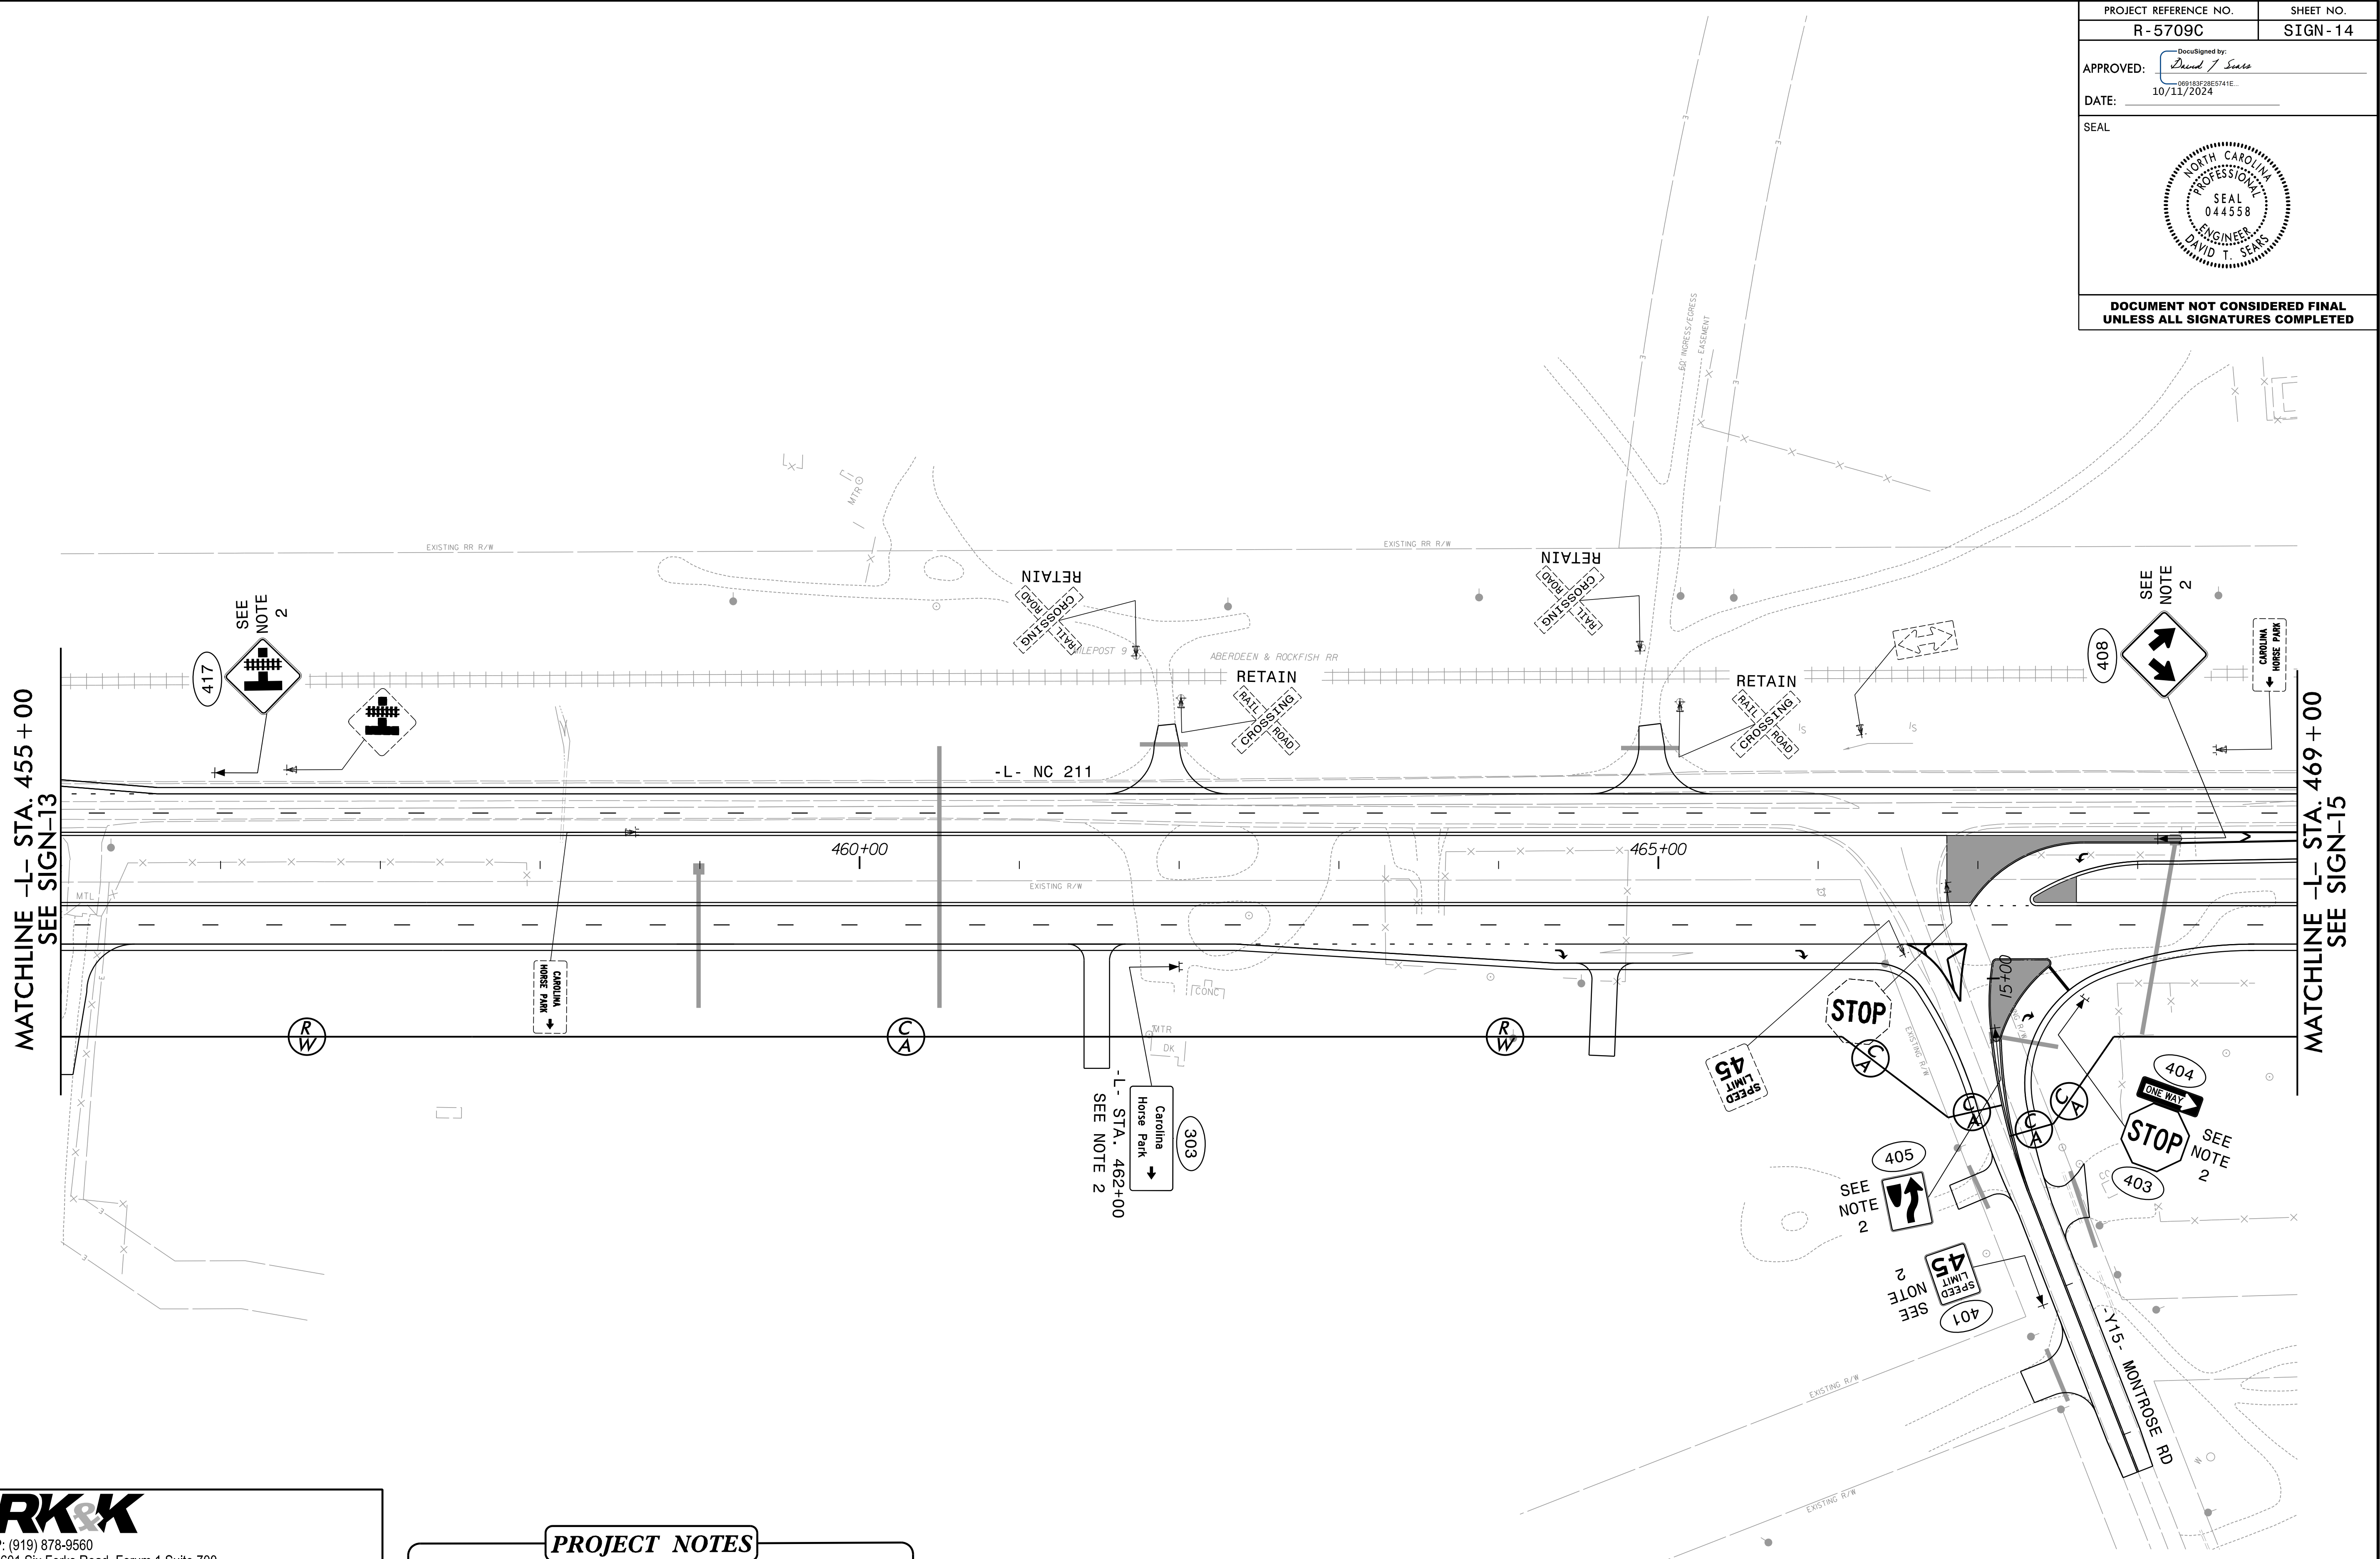

P: (919) 878-9560  
8601 Six Forks Road, Forum 1, Suite 700  
Raleigh, North Carolina 27615-3960  
NC License No. F-0112


Engineers | Construction Managers | Planners | Scientists  
www.rkk.com

Responsive People | Creative Solutions

PROJECT NOTES

- DISPOSAL OF SUPPORT, U-CHANNEL
- SIGN ERECTION, TYPE D, E, AND F
- SIGN ERECTION, RELOCATE SIGN TYPE D

EXISTING & PROPOSED SIGNS

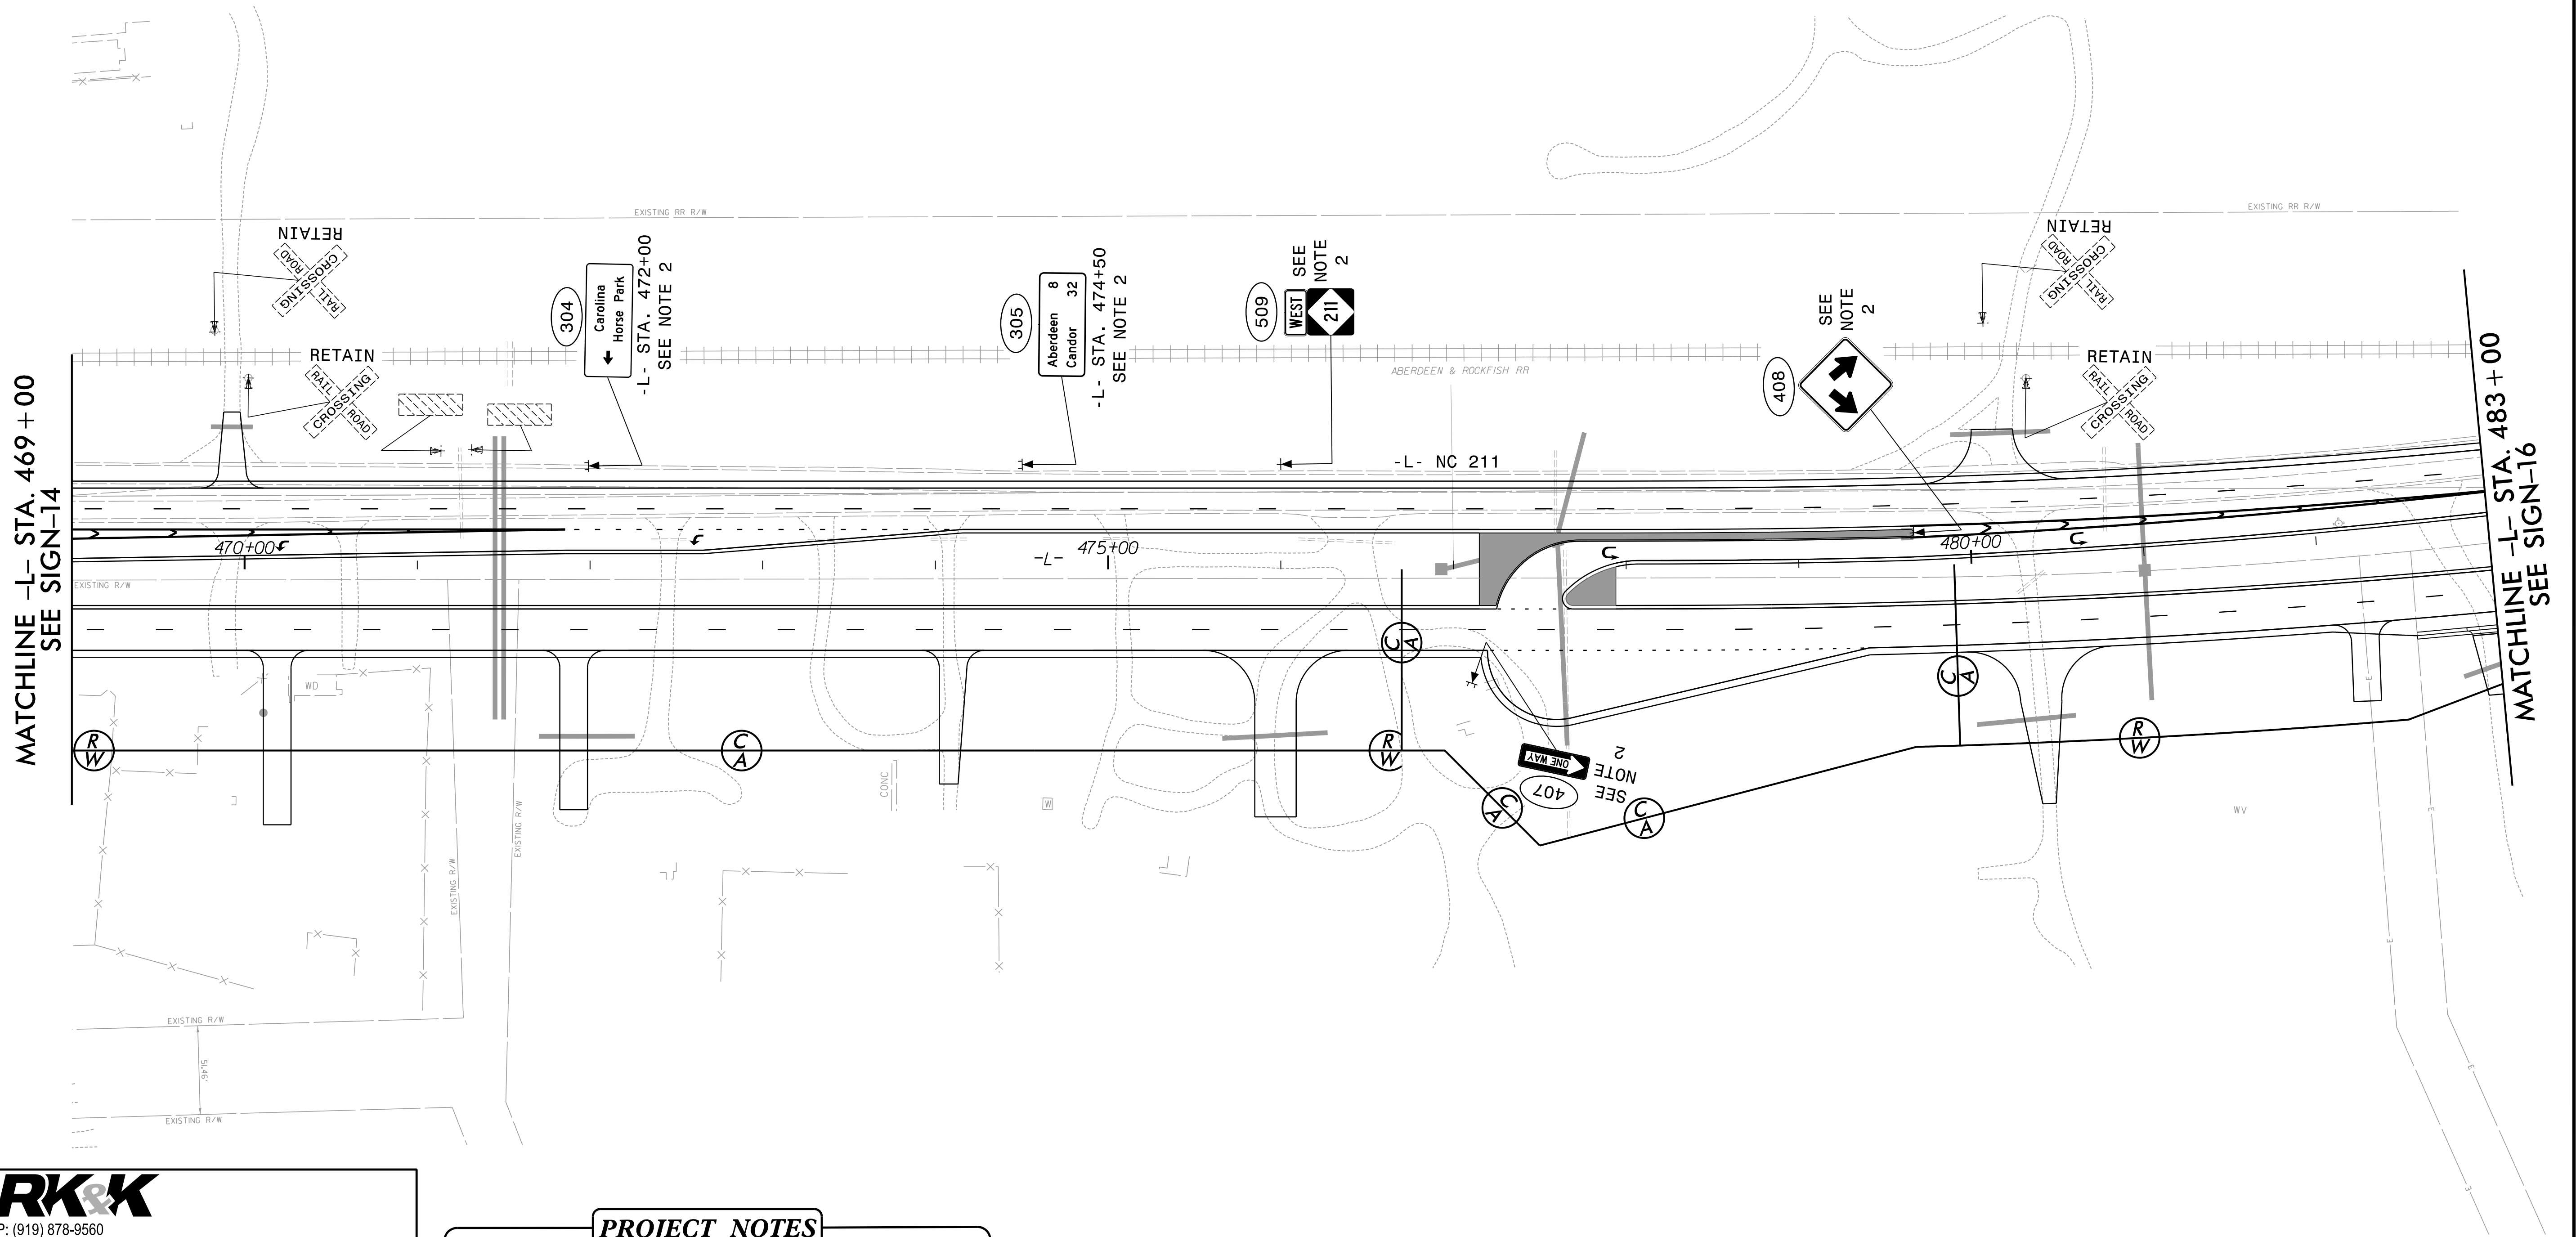

P: (919) 878-9560  
8601 Six Forks Road, Forum 1, Suite 700  
Raleigh, North Carolina 27615-3960  
NC License No. F-0112

Engineers | Construction Managers | Planners | Scientists  
www.rkk.com

Responsive People | Creative Solutions

#### PROJECT NOTES

- 1 DISPOSAL OF SUPPORT, U-CHANNEL
- 2 SIGN ERECTION, TYPE D, E, AND F
- 3 SIGN ERECTION, RELOCATE SIGN TYPE D

EXISTING & PROPOSED SIGNS

PROJECT REFERENCE NO.  
R-5709C


SHEET NO.  
SIGN-16

APPROVED: *David T. Speaks*

DATE: 10/11/2024

SEAL

DOCUMENT NOT CONSIDERED FINAL  
UNLESS ALL SIGNATURES COMPLETED

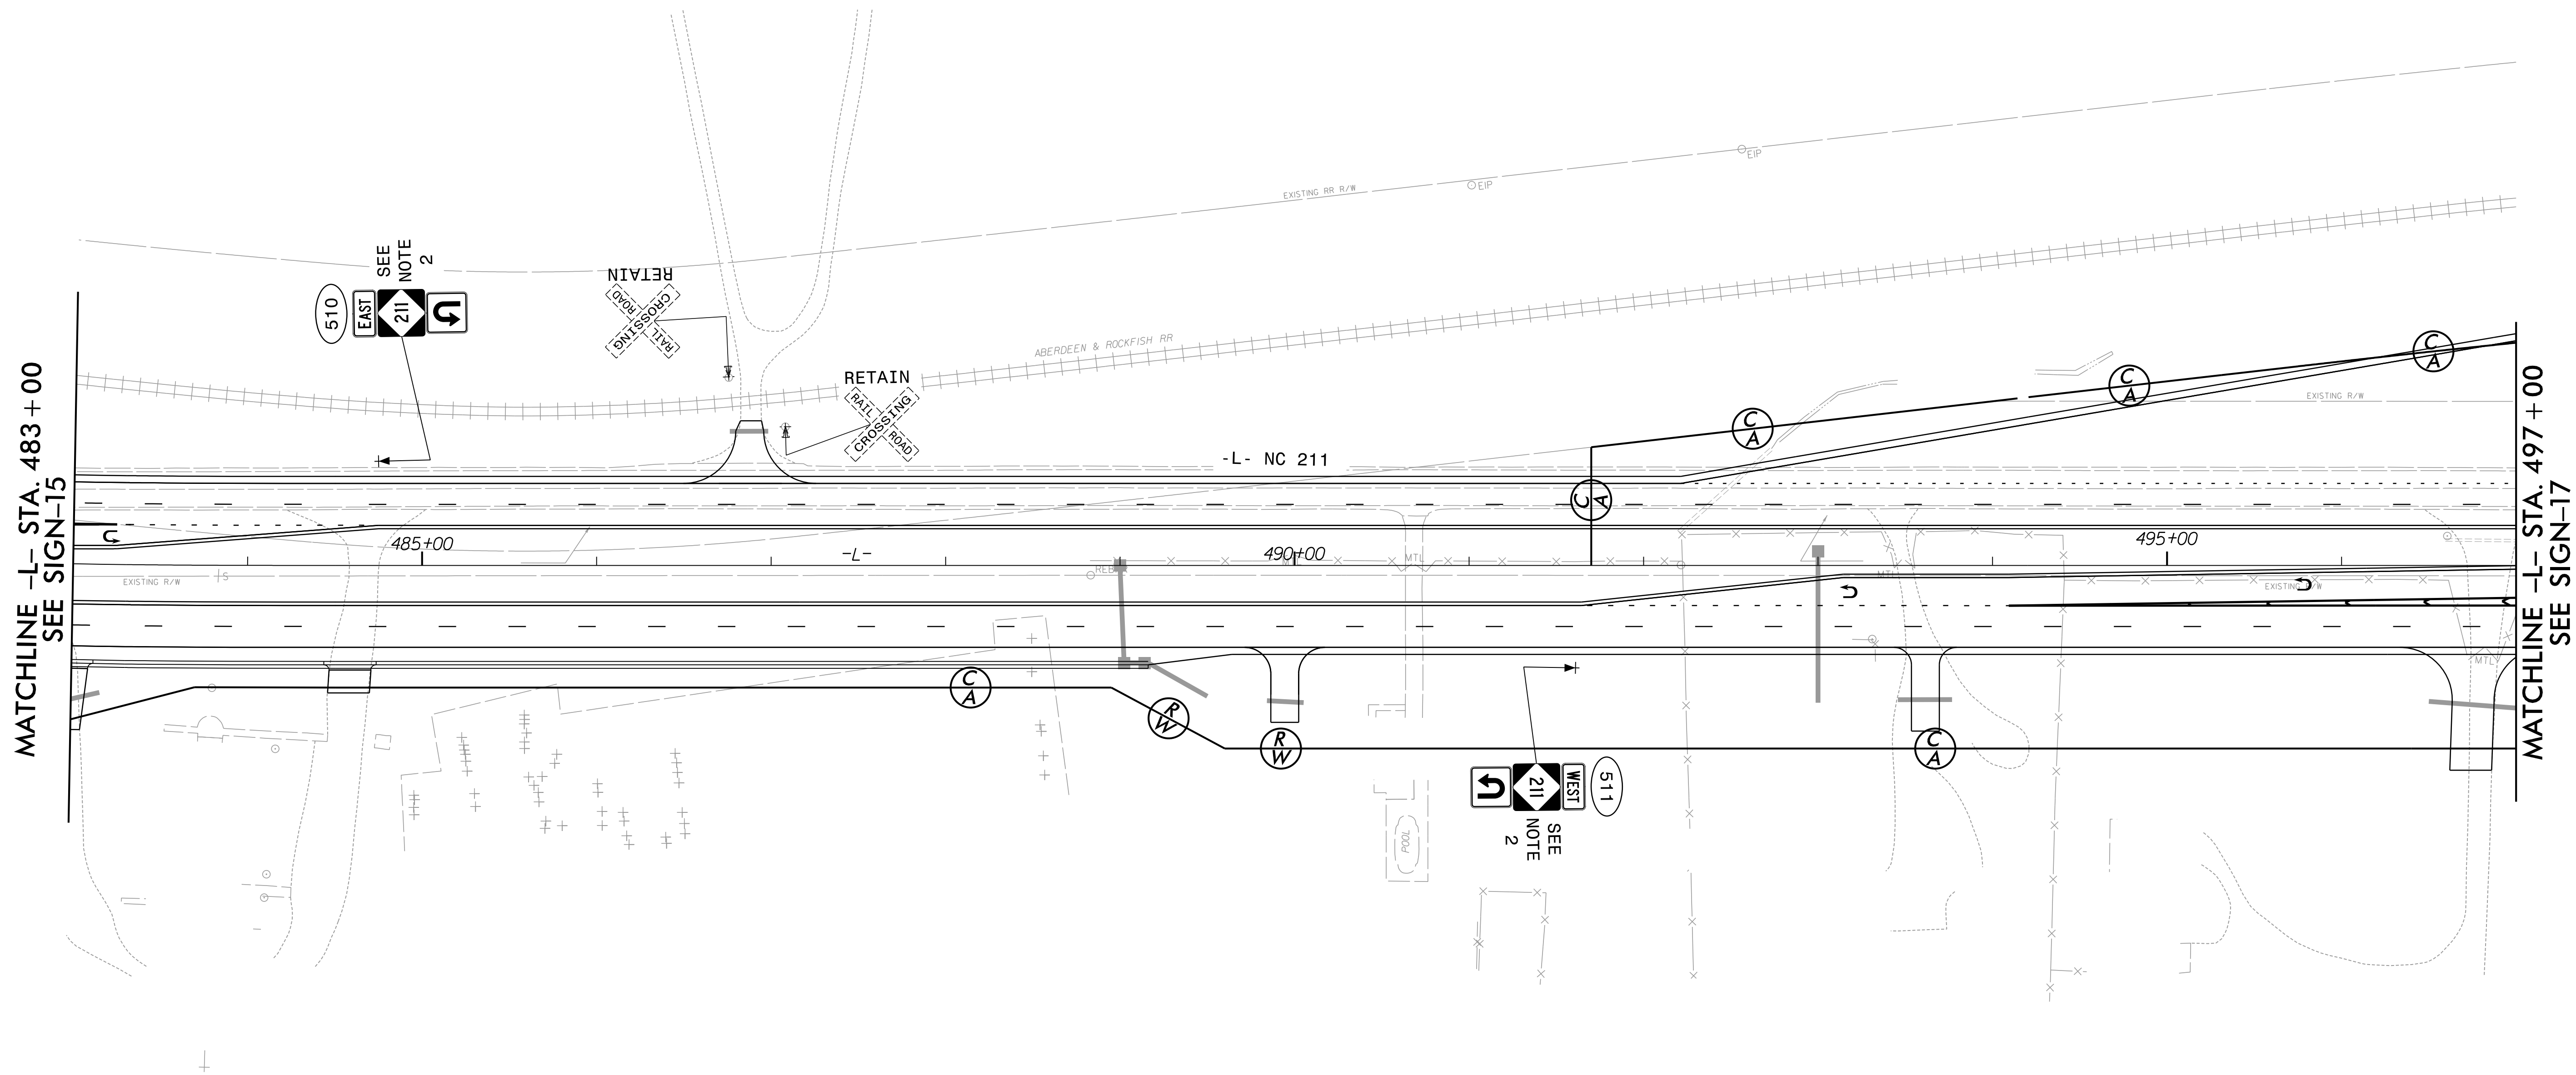

P: (919) 878-9560  
8601 Six Forks Road, Forum 1, Suite 700  
Raleigh, North Carolina 27615-3960  
NC License No. F-0112

Engineers | Construction Managers | Planners | Scientists  
www.rkk.com


Responsive People | Creative Solutions

#### PROJECT NOTES

- 1 DISPOSAL OF SUPPORT, U-CHANNEL
- 2 SIGN ERECTION, TYPE D, E, AND F
- 3 SIGN ERECTION, RELOCATE SIGN TYPE D

EXISTING & PROPOSED SIGNS

|                                                                      |           |
|----------------------------------------------------------------------|-----------|
| PROJECT REFERENCE NO.                                                | SHEET NO. |
| R-5709C                                                              | SIGN-17   |
| APPROVED: <i>David T. Speaks</i><br>099183F2B5E741E...<br>10/11/2024 |           |
| DATE: 10/11/2024                                                     |           |
| SEAL                                                                 |           |
|                                                                      |           |
| DOCUMENT NOT CONSIDERED FINAL<br>UNLESS ALL SIGNATURES COMPLETED     |           |

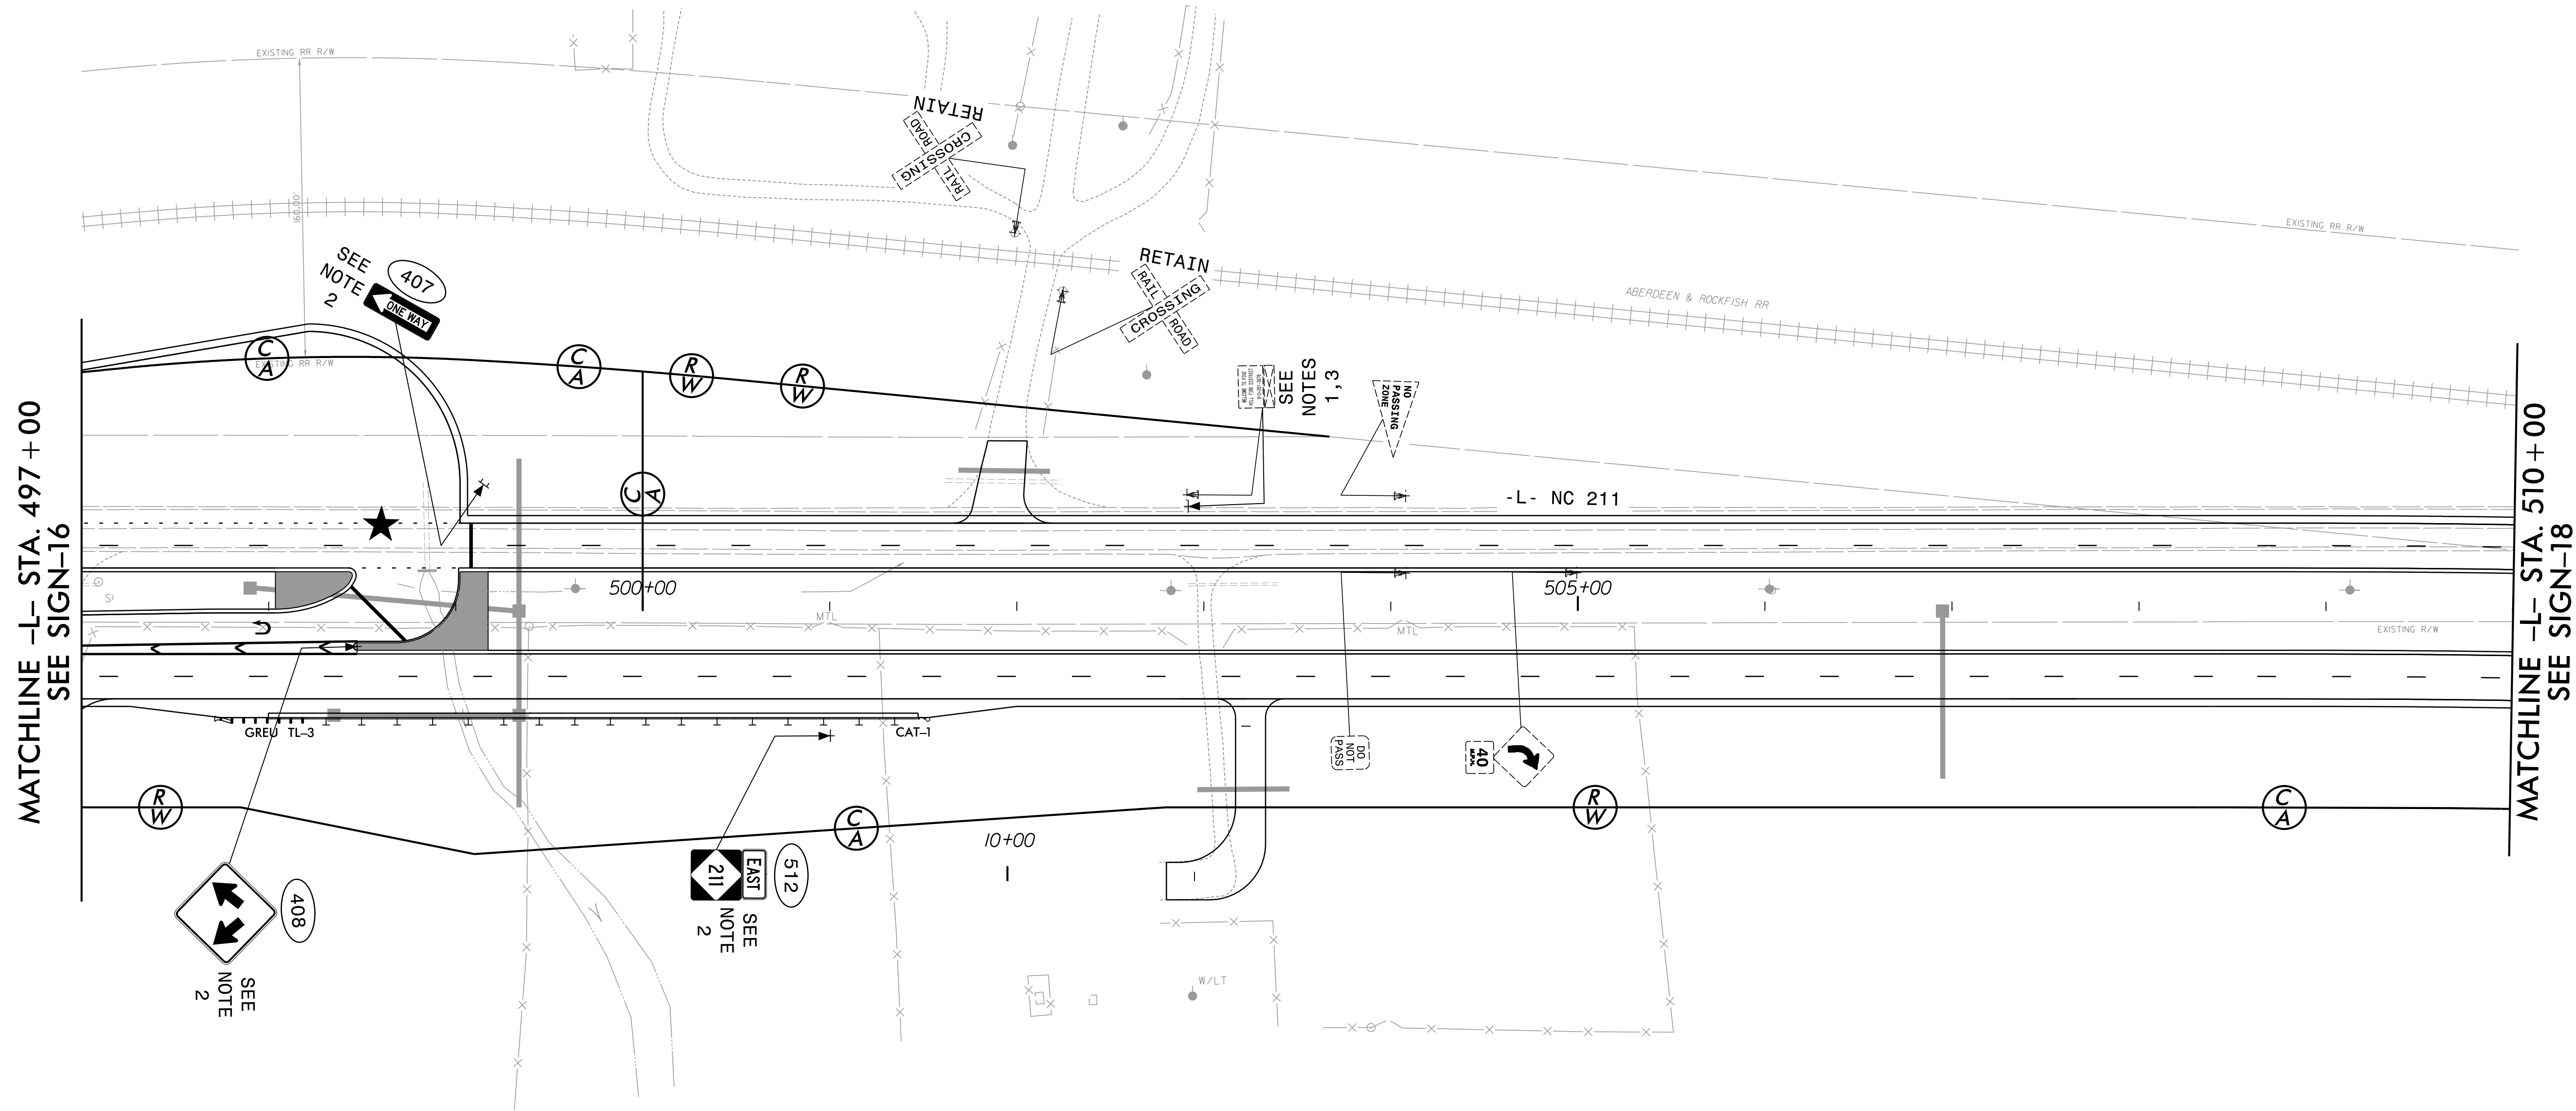

P: (919) 878-9560  
8601 Six Forks Road, Forum 1, Suite 700  
Raleigh, North Carolina 27615-3960  
NC License No. F-0112

Engineers | Construction Managers | Planners | Scientists  
www.rkk.com

Responsive People | Creative Solutions


PROJECT NOTES

- DISPOSAL OF SUPPORT, U-CHANNEL
- SIGN ERECTION, TYPE D, E, AND F
- SIGN ERECTION, RELOCATE SIGN TYPE D

★ – SIGNALIZED INTERSECTION

EXISTING & PROPOSED SIGNS

|                                                                  |           |
|------------------------------------------------------------------|-----------|
| PROJECT REFERENCE NO.                                            | SHEET NO. |
| R-5709C                                                          | SIGN-18   |
| APPROVED: <i>David T. Seaks</i><br>099183F2B5E741E...            |           |
| DATE: 10/11/2024                                                 |           |
| SEAL                                                             |           |
|                                                                  |           |
| DOCUMENT NOT CONSIDERED FINAL<br>UNLESS ALL SIGNATURES COMPLETED |           |

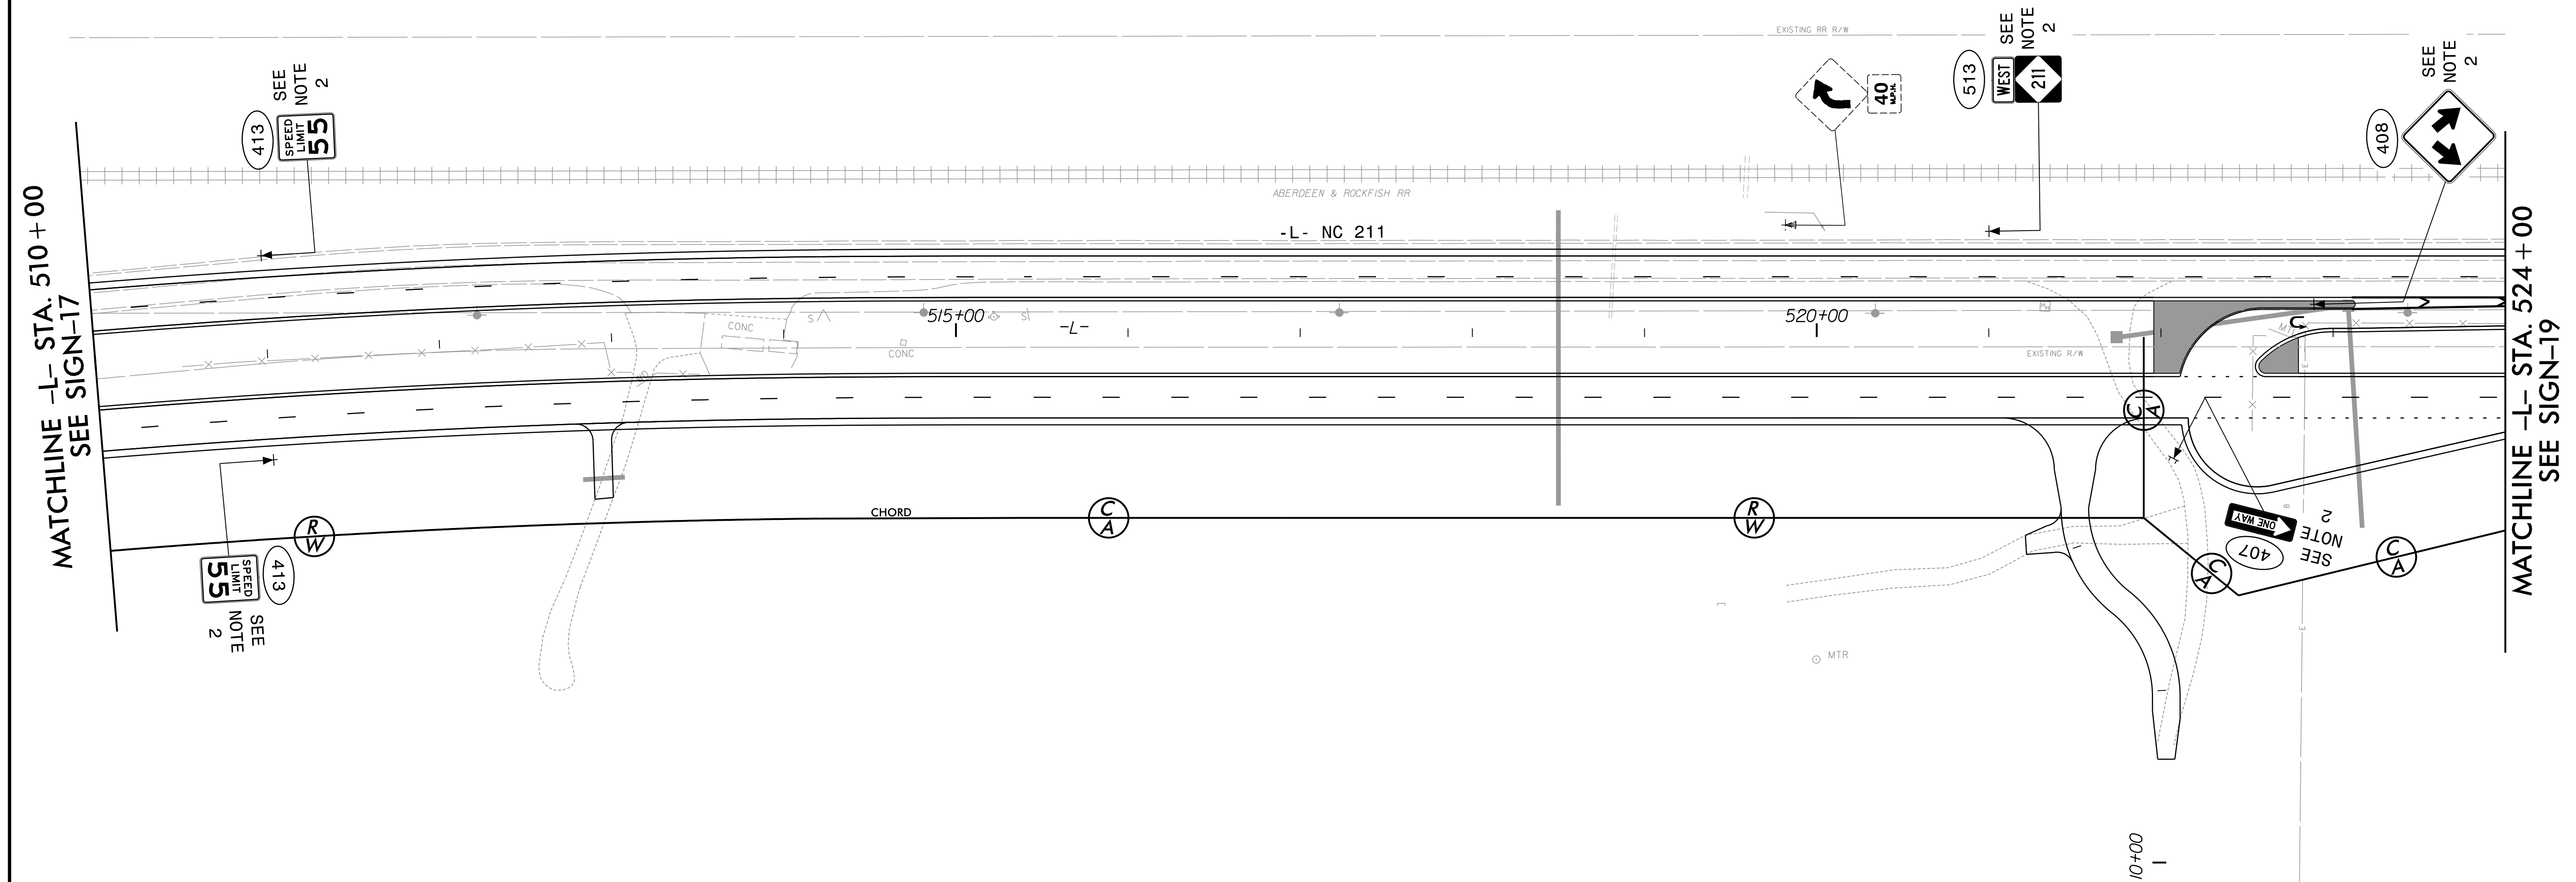

**RK&K**  
P: (919) 878-9560  
8601 Six Forks Road, Forum 1, Suite 700  
Raleigh, North Carolina 27615-3960  
NC License No. F-0112

Engineers | Construction Managers | Planners | Scientists  
www.rkk.com

Responsive People | Creative Solutions

- PROJECT NOTES
- 1


DISPOSAL OF SUPPORT, U-CHANNEL
- 2

SIGN ERECTION, TYPE D, E, AND F
- 3

SIGN ERECTION, RELOCATE SIGN TYPE D

EXISTING & PROPOSED SIGNS

|                                                                     |           |
|---------------------------------------------------------------------|-----------|
| PROJECT REFERENCE NO.                                               | SHEET NO. |
| R-5709C                                                             | SIGN-19   |
| APPROVED: <i>David T. Seaks</i><br>090183F2B5E741E...<br>10/11/2024 |           |
| DATE: 10/11/2024                                                    |           |
| SEAL                                                                |           |
|                                                                     |           |
| DOCUMENT NOT CONSIDERED FINAL<br>UNLESS ALL SIGNATURES COMPLETED    |           |

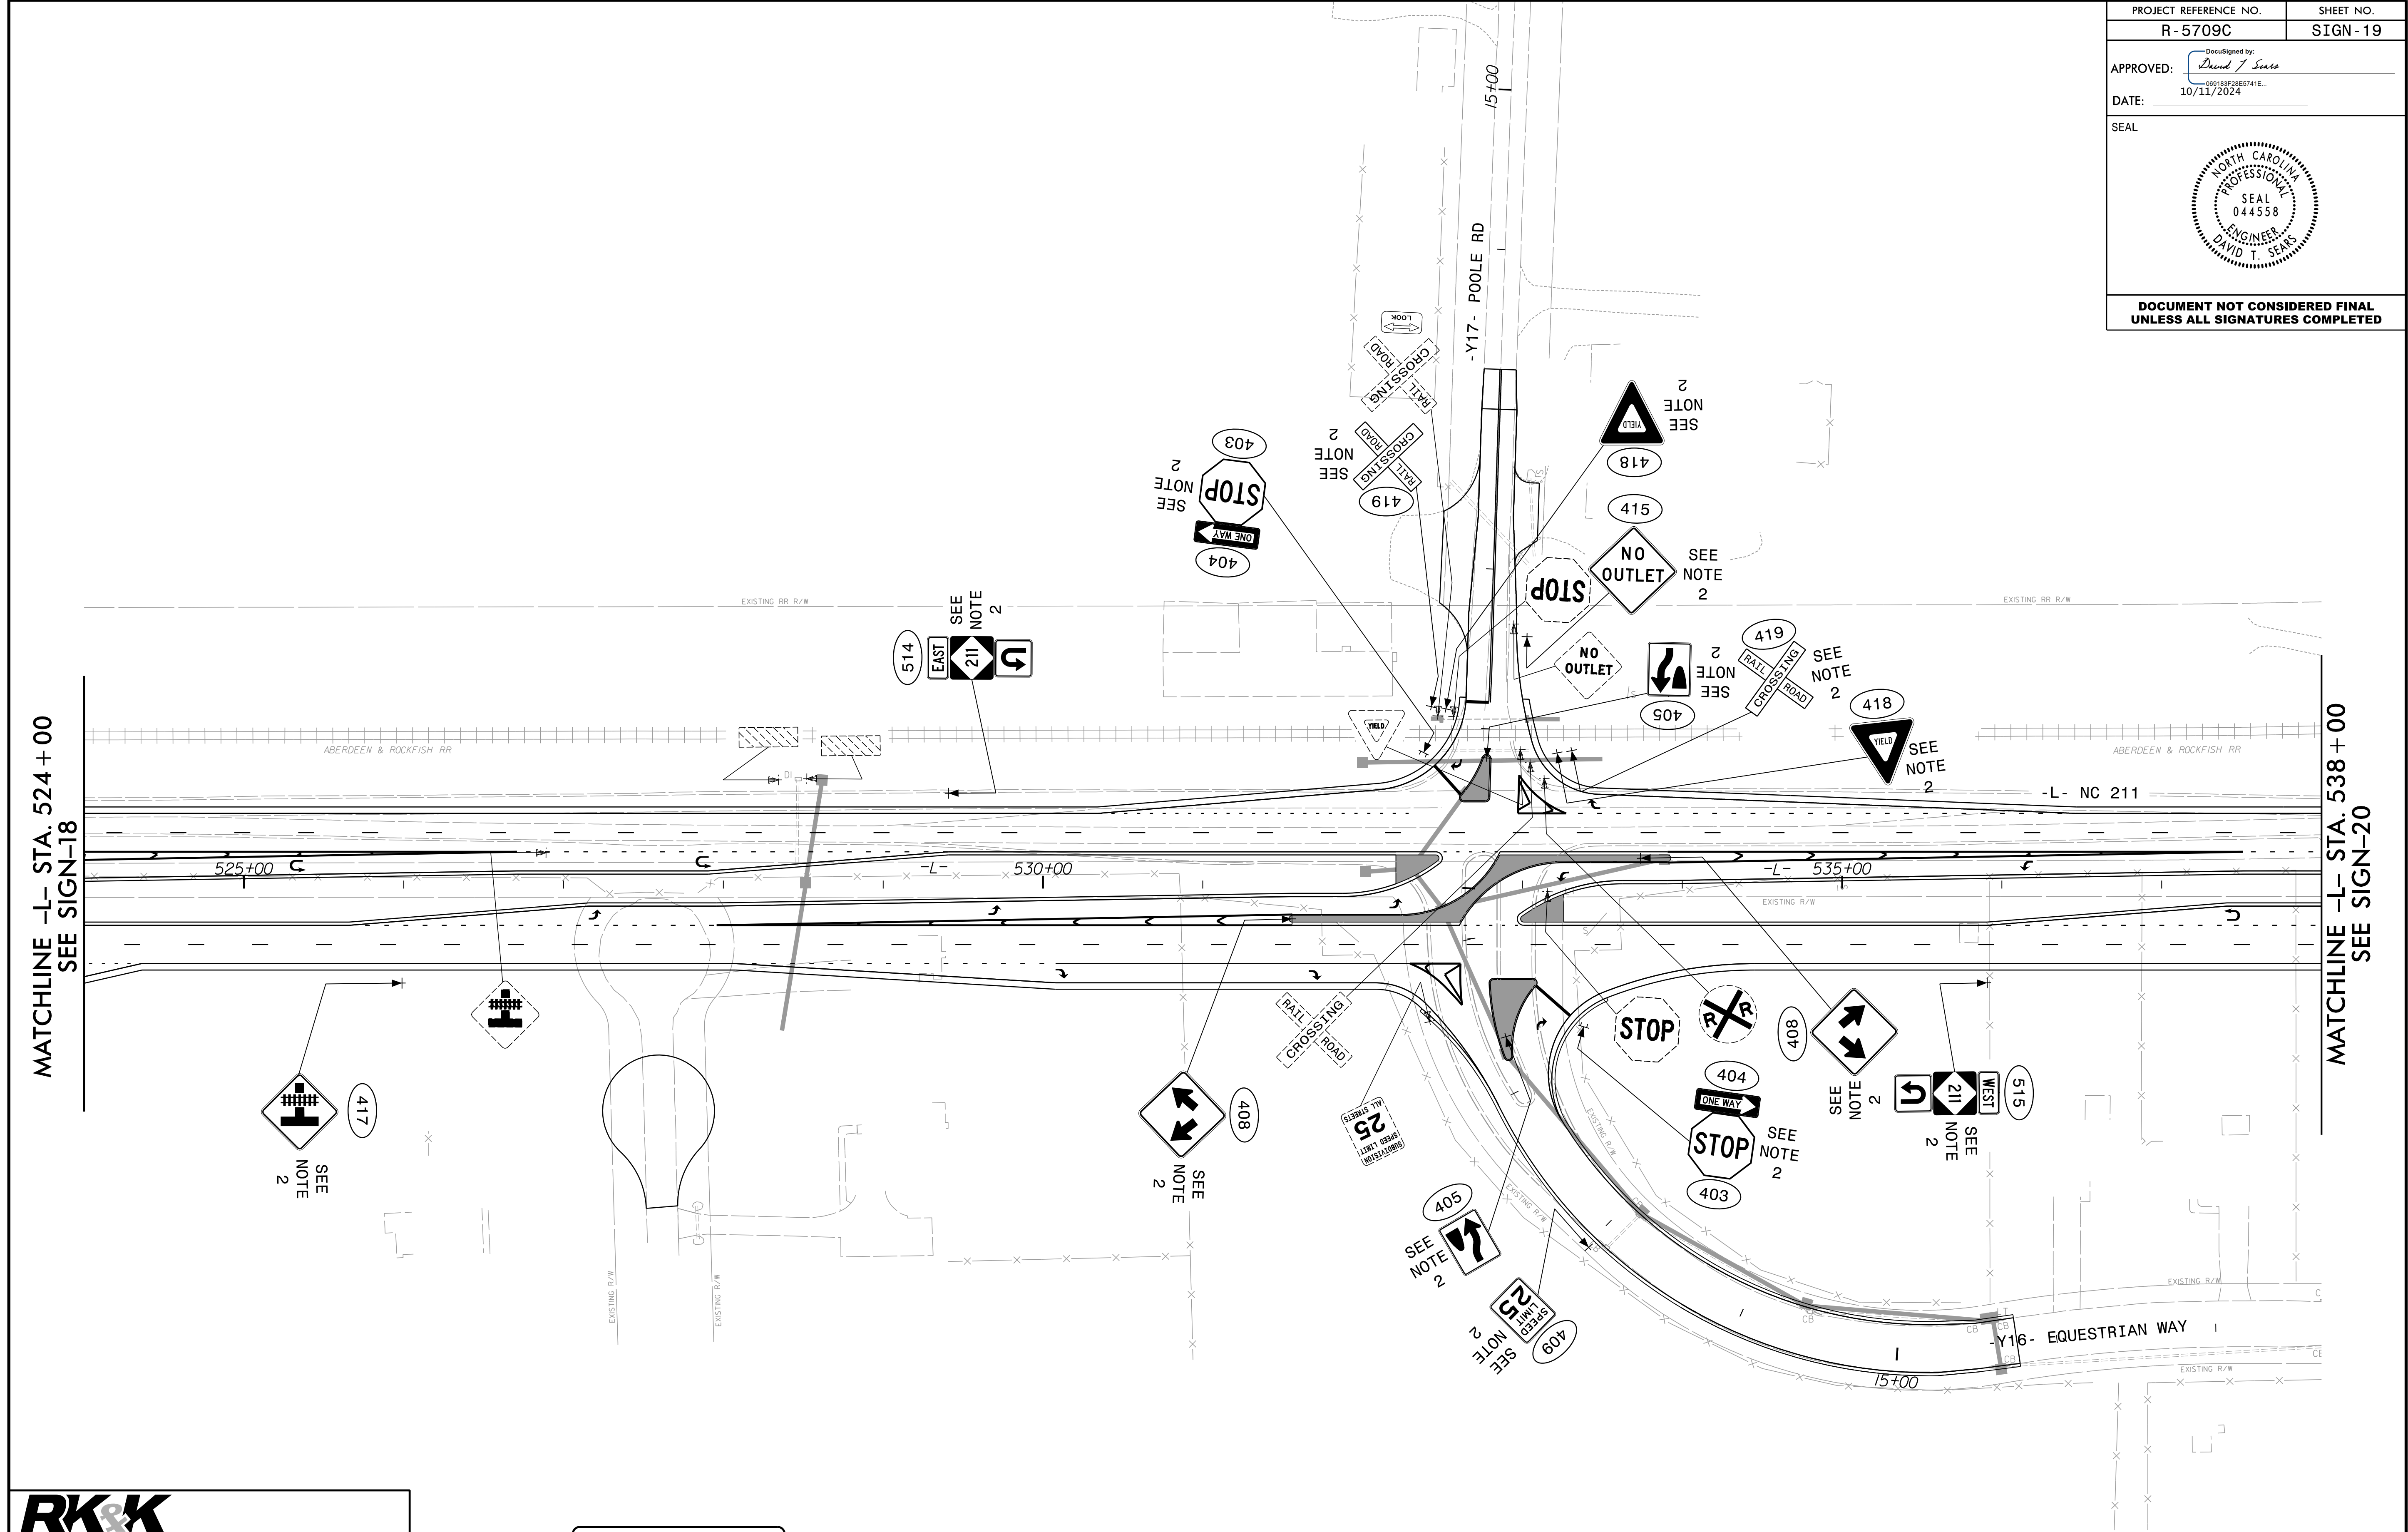

P: (919) 878-9560  
8601 Six Forks Road, Forum 1, Suite 700  
Raleigh, North Carolina 27615-3960  
NC License No. F-0112

Engineers | Construction Managers | Planners | Scientists  
www.rkk.com

Responsive People | Creative Solutions


- PROJECT NOTES
- 1

DISPOSAL OF SUPPORT, U-CHANNEL
- 2

SIGN ERECTION, TYPE D, E, AND F
- 3

SIGN ERECTION, RELOCATE SIGN TYPE D

EXISTING & PROPOSED SIGNS

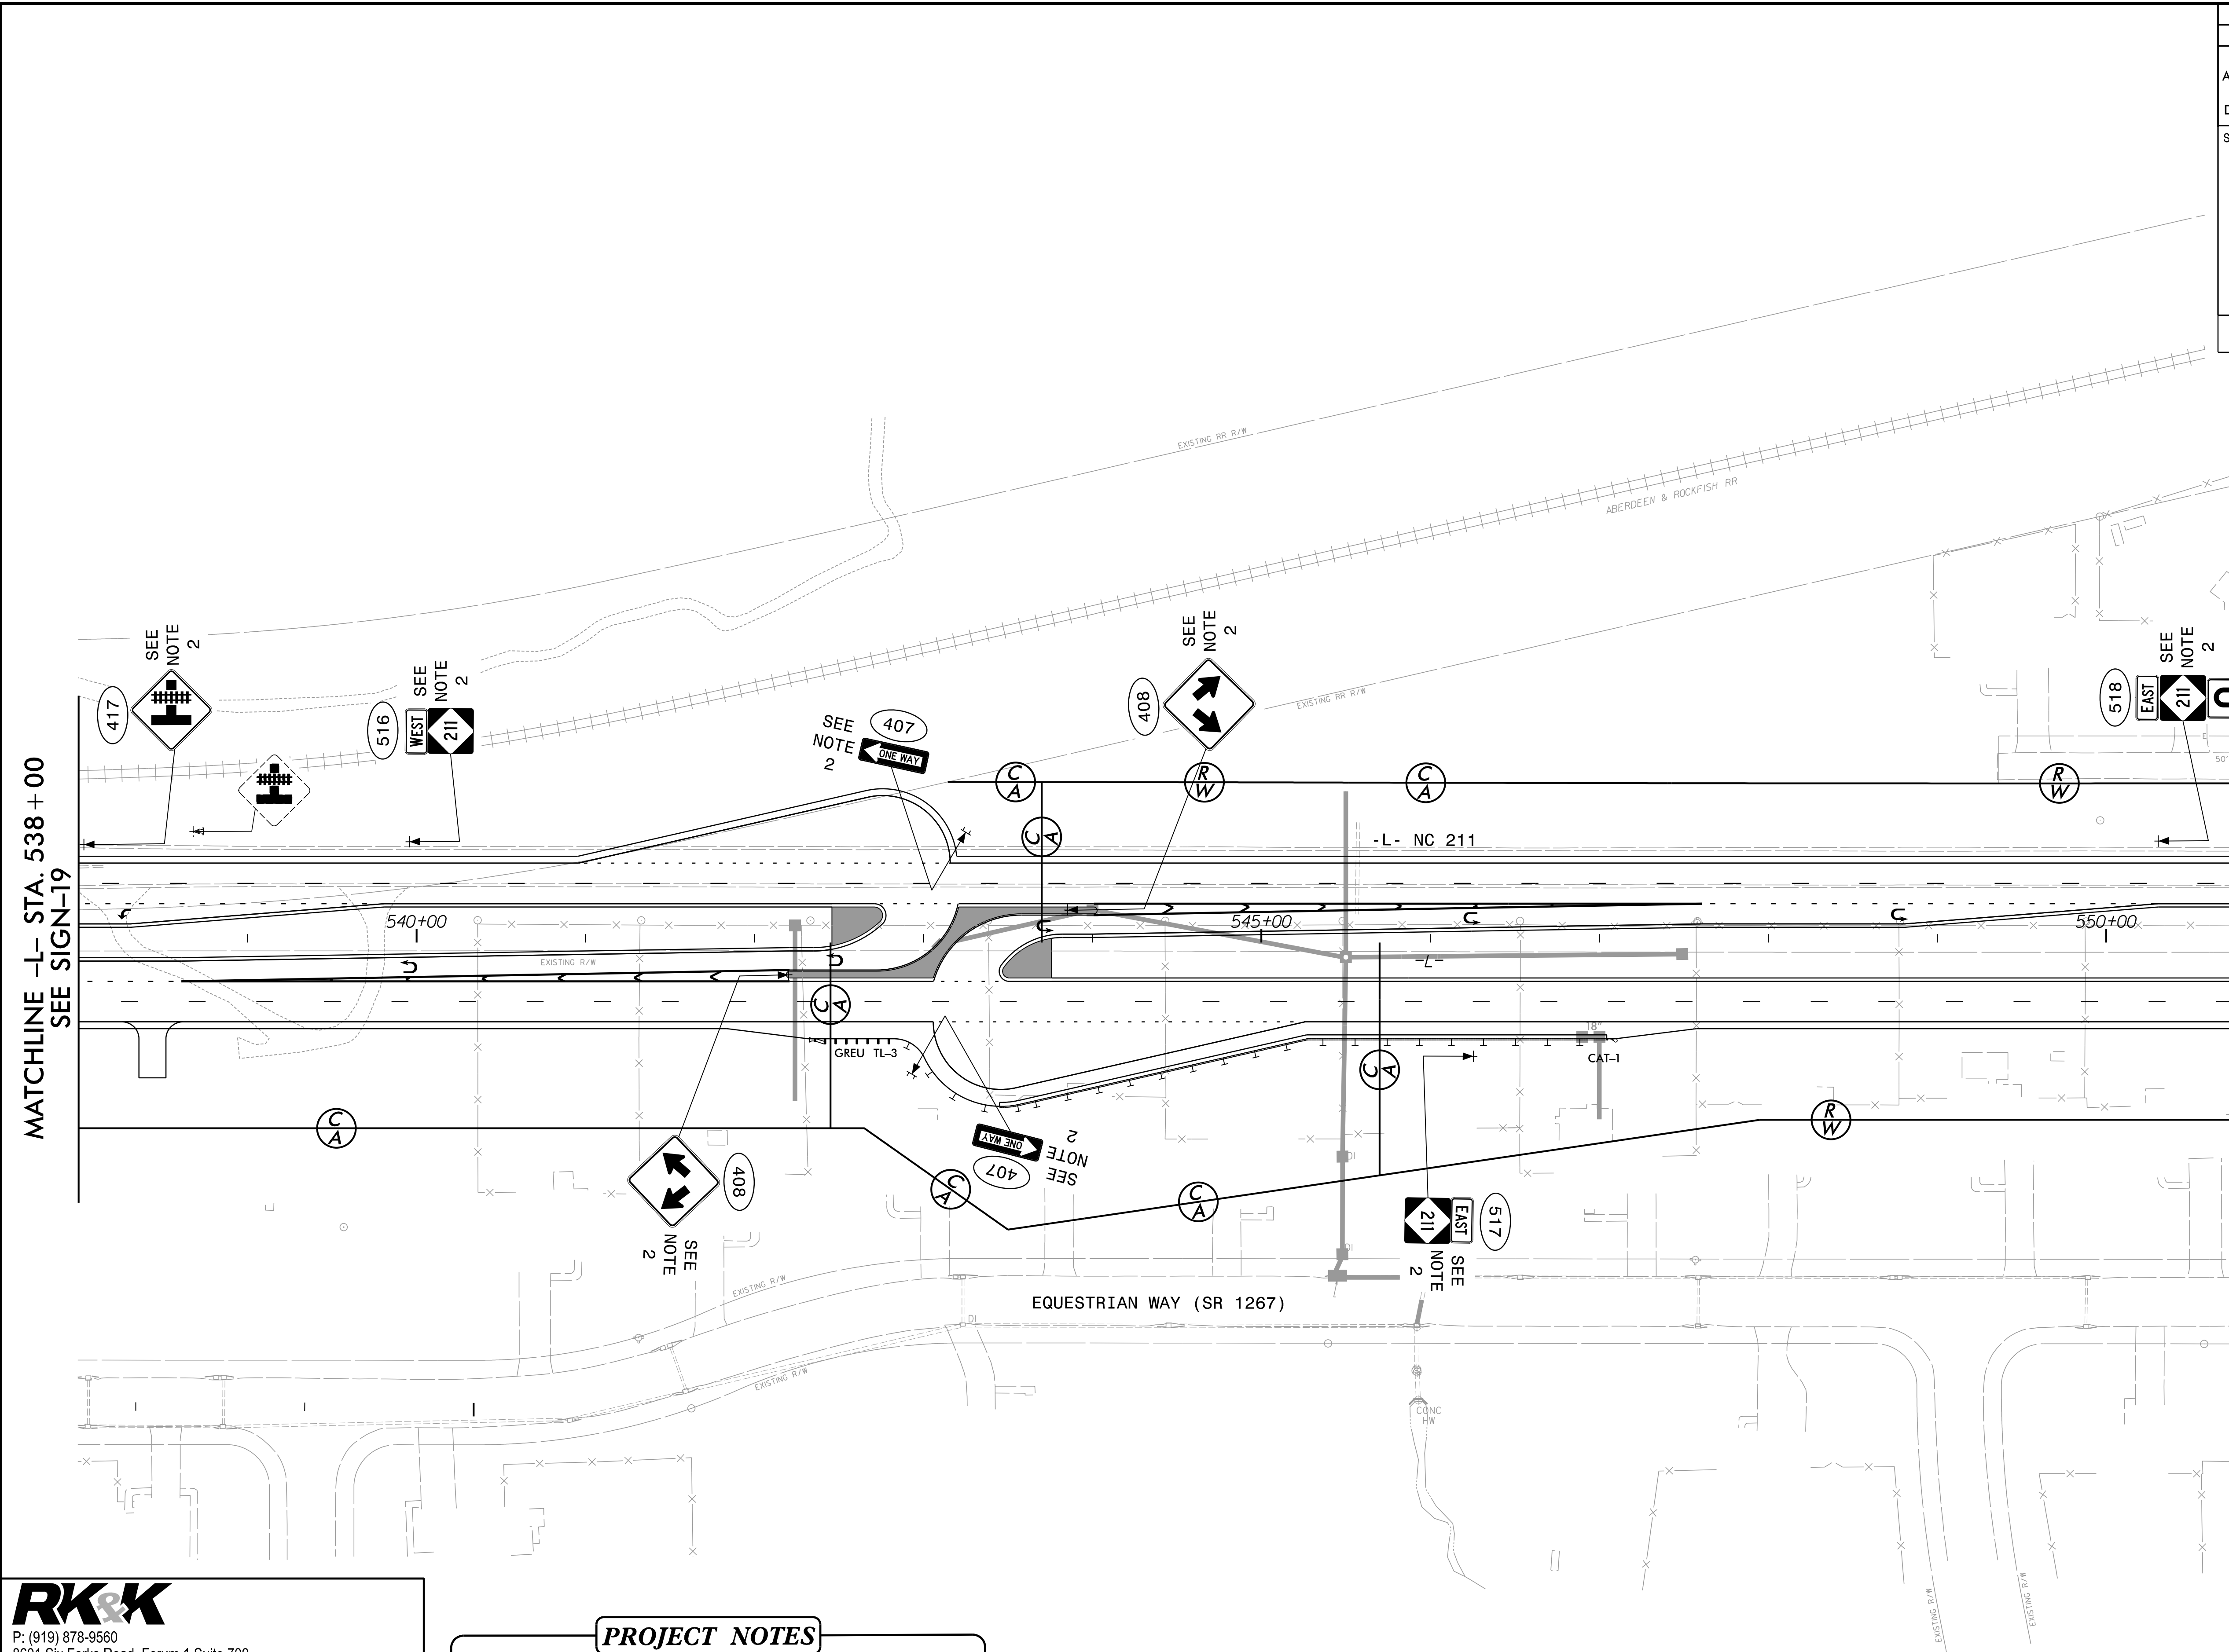

**RK&K**  
P: (919) 878-9560  
8601 Six Forks Road, Forum 1, Suite 700  
Raleigh, North Carolina 27615-3960  
NC License No. F-0112

---

Engineers | Construction Managers | Planners | Scientists  
[www.rkk.com](http://www.rkk.com)

---

Responsive People | Creative Solutions


## PROJECT NOTES

- ```

1  DISPOSAL OF SUPPORT, U-CHANNEL
2  SIGN ERECTION, TYPE D, E, AND F
3  SIGN ERECTION, RELOCATE SIGN TYPE D

```

EXISTING & PROPOSED SIGNS

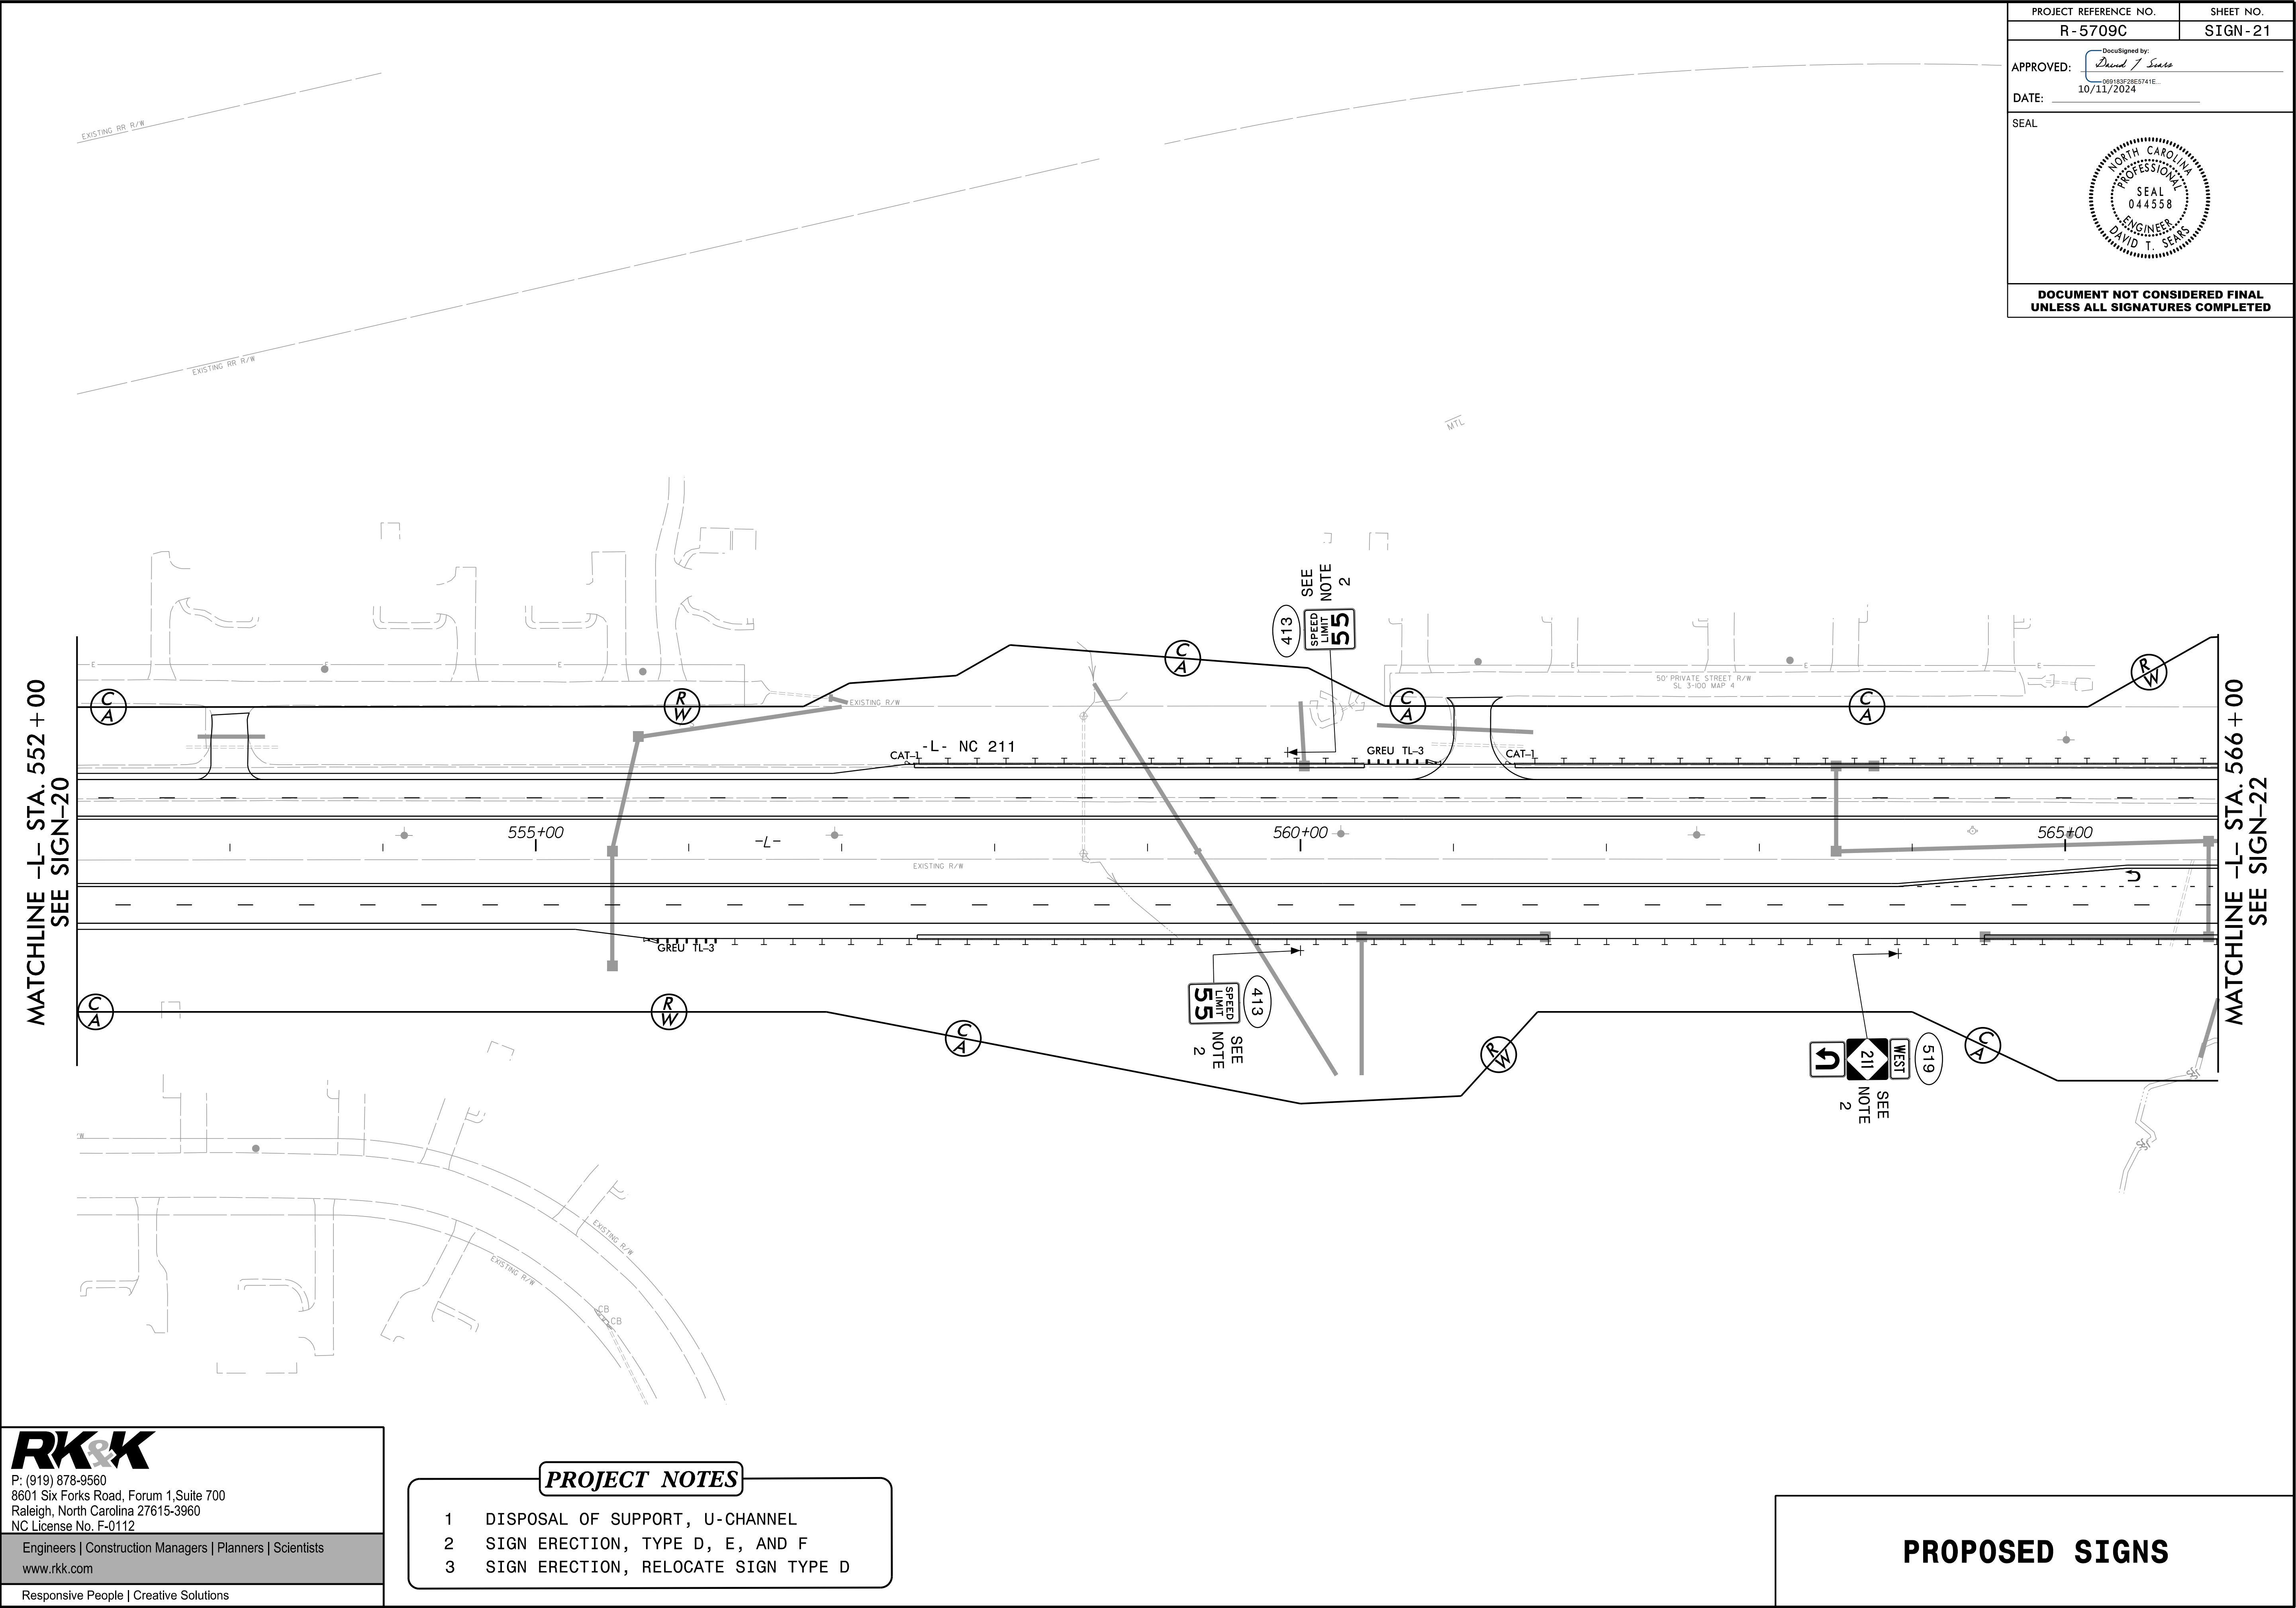

PROJECT REFERENCE NO.
R-5709C

SHEET NO.
SIGN-22

DocuSigned by:
David T. Speaks
090183F2B0E5741E...


APPROVED:

DATE: 10/11/2024

SEAL

SEAL
NORTH CAROLINA
PROFESSIONAL
ENGINEER
DAVID T. SPEAKS
044558

DOCUMENT NOT CONSIDERED FINAL
UNLESS ALL SIGNATURES COMPLETED

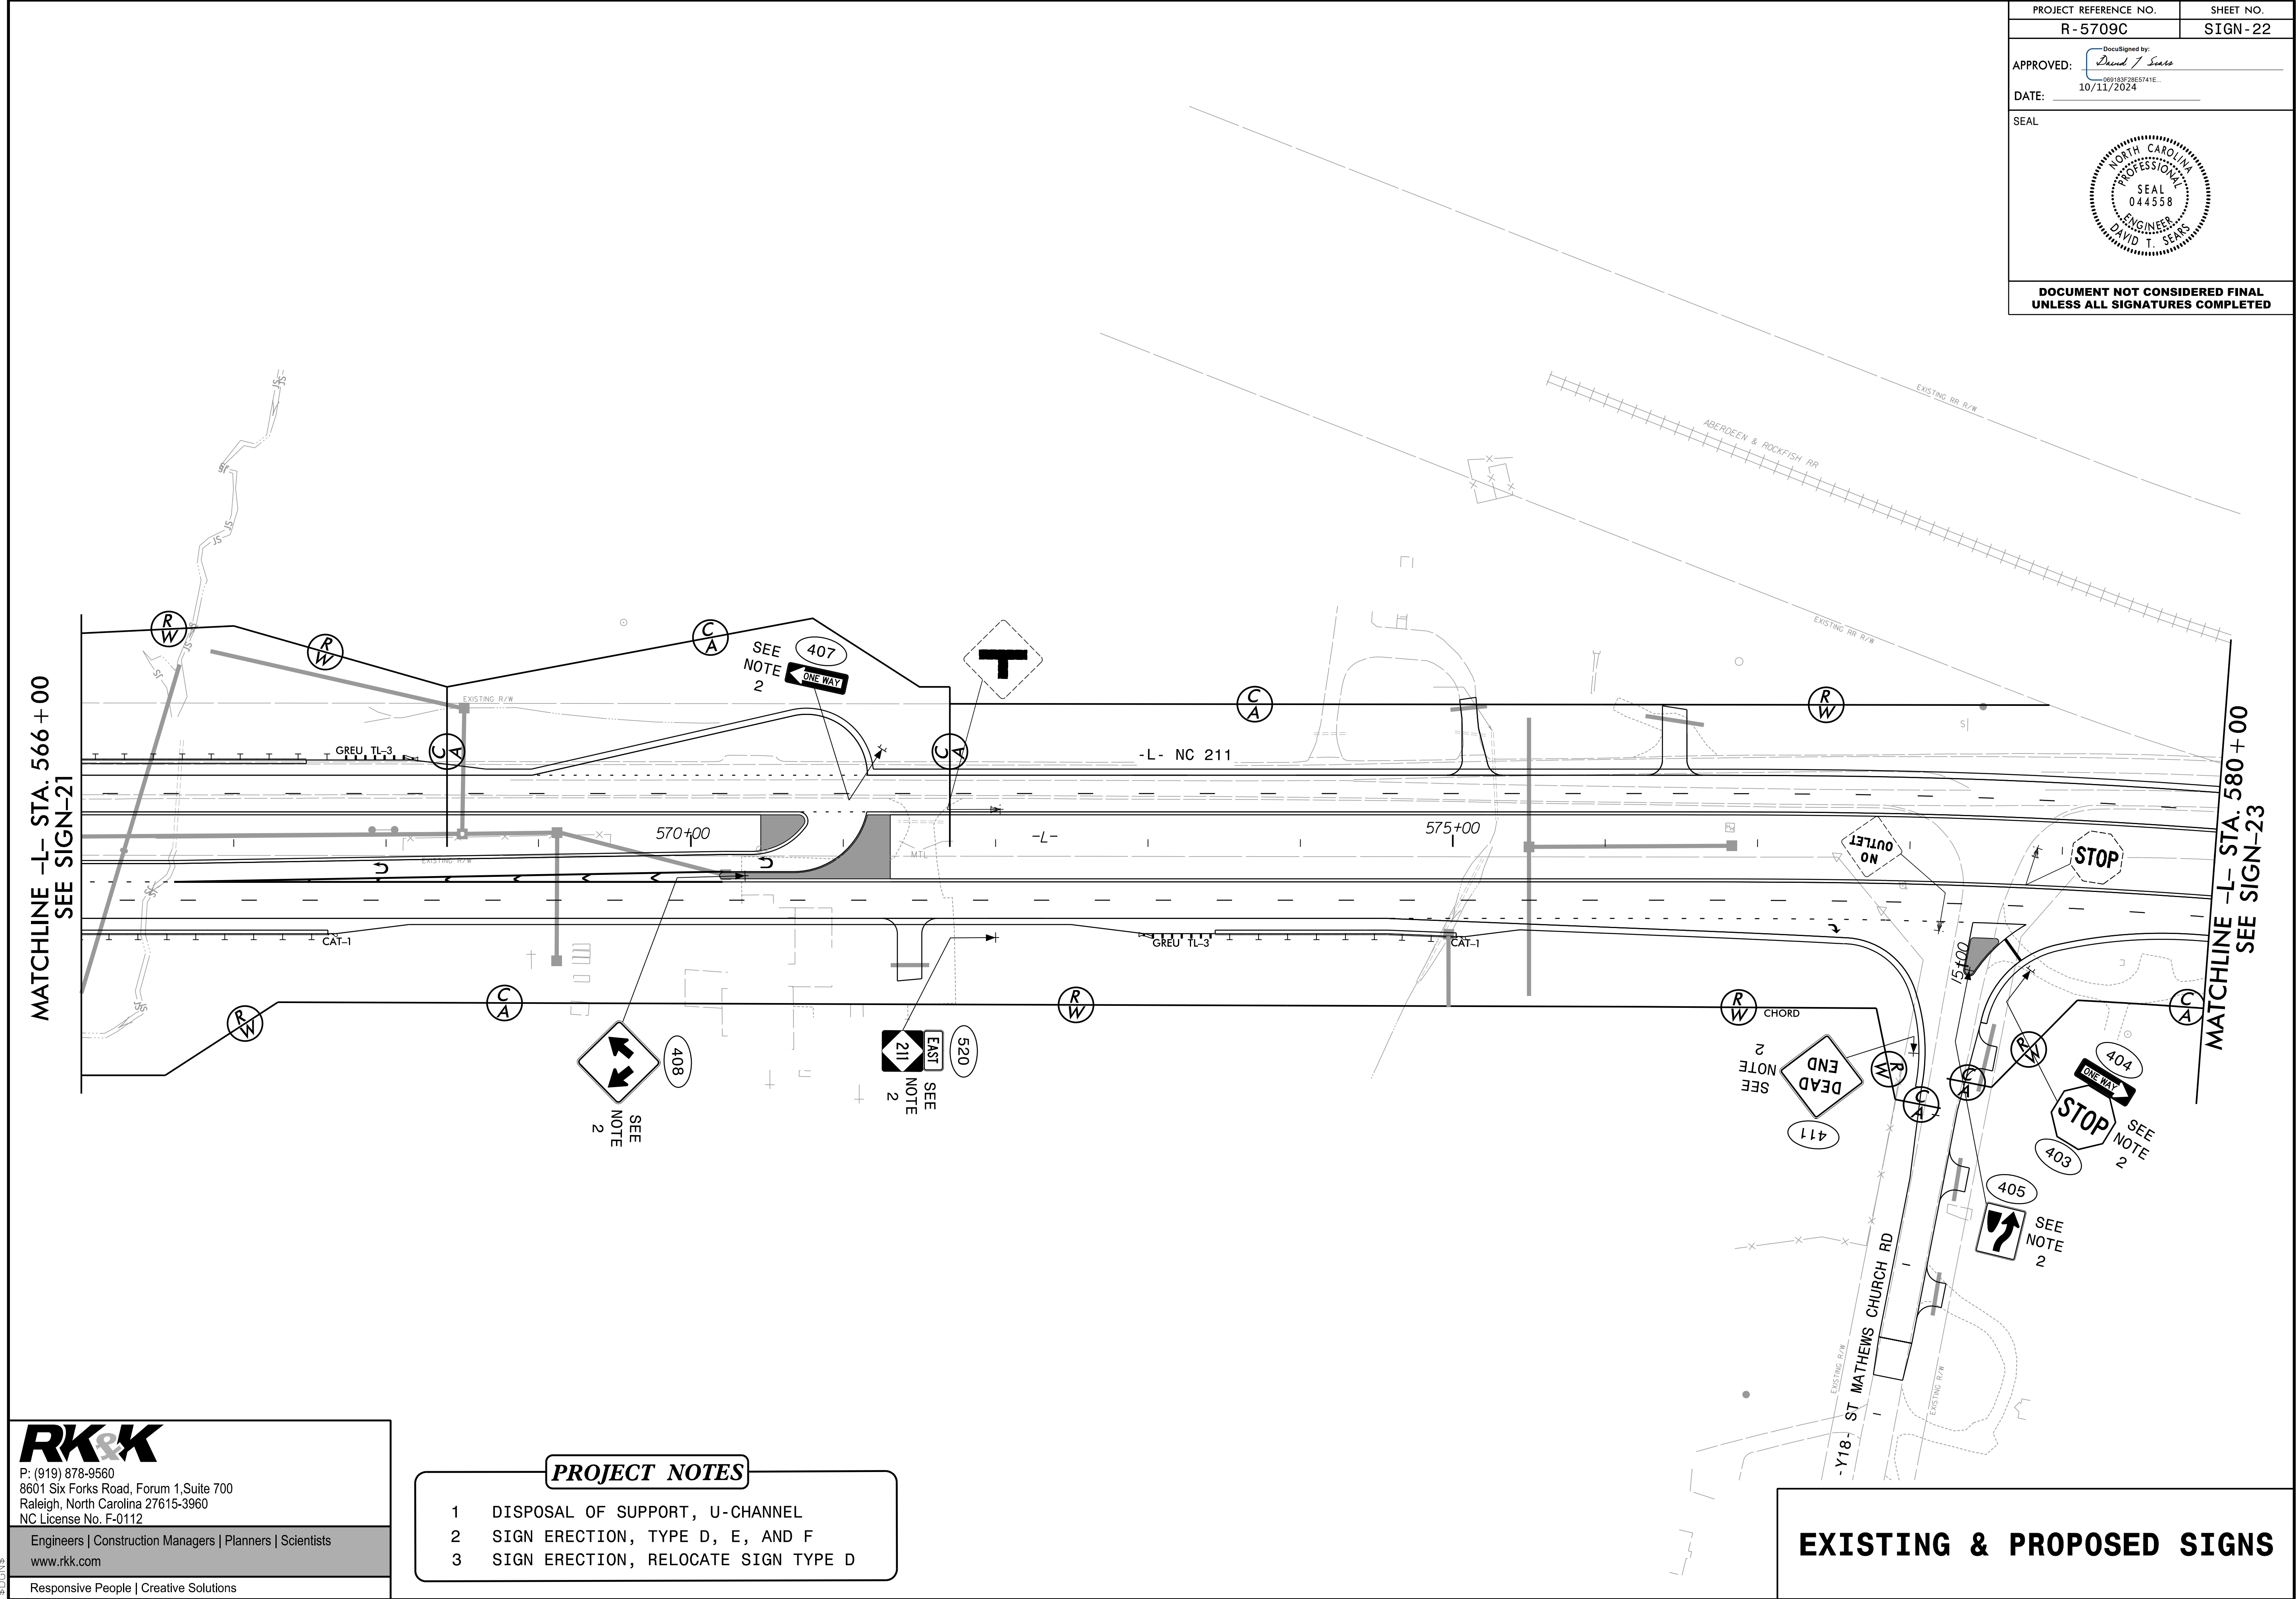

RK&K
P: (919) 878-9560
8601 Six Forks Road, Forum 1, Suite 700
Raleigh, North Carolina 27615-3960
NC License No. F-0112

Engineers | Construction Managers | Planners | Scientists
www.rkk.com

Responsive People | Creative Solutions

- PROJECT NOTES
- 1


DISPOSAL OF SUPPORT, U-CHANNEL
- 2

SIGN ERECTION, TYPE D, E, AND F
- 3

SIGN ERECTION, RELOCATE SIGN TYPE D

EXISTING & PROPOSED SIGNS

PROJECT REFERENCE NO.	SHEET NO.
R-5709C	SIGN-23
APPROVED: DocuSigned by: <i>David T. Seaks</i> 099183F2B5E741E...	
DATE: 10/11/2024	
SEAL	
North Carolina Professional Seal 044358 Engineer David T. Seaks	
DOCUMENT NOT CONSIDERED FINAL UNLESS ALL SIGNATURES COMPLETED	

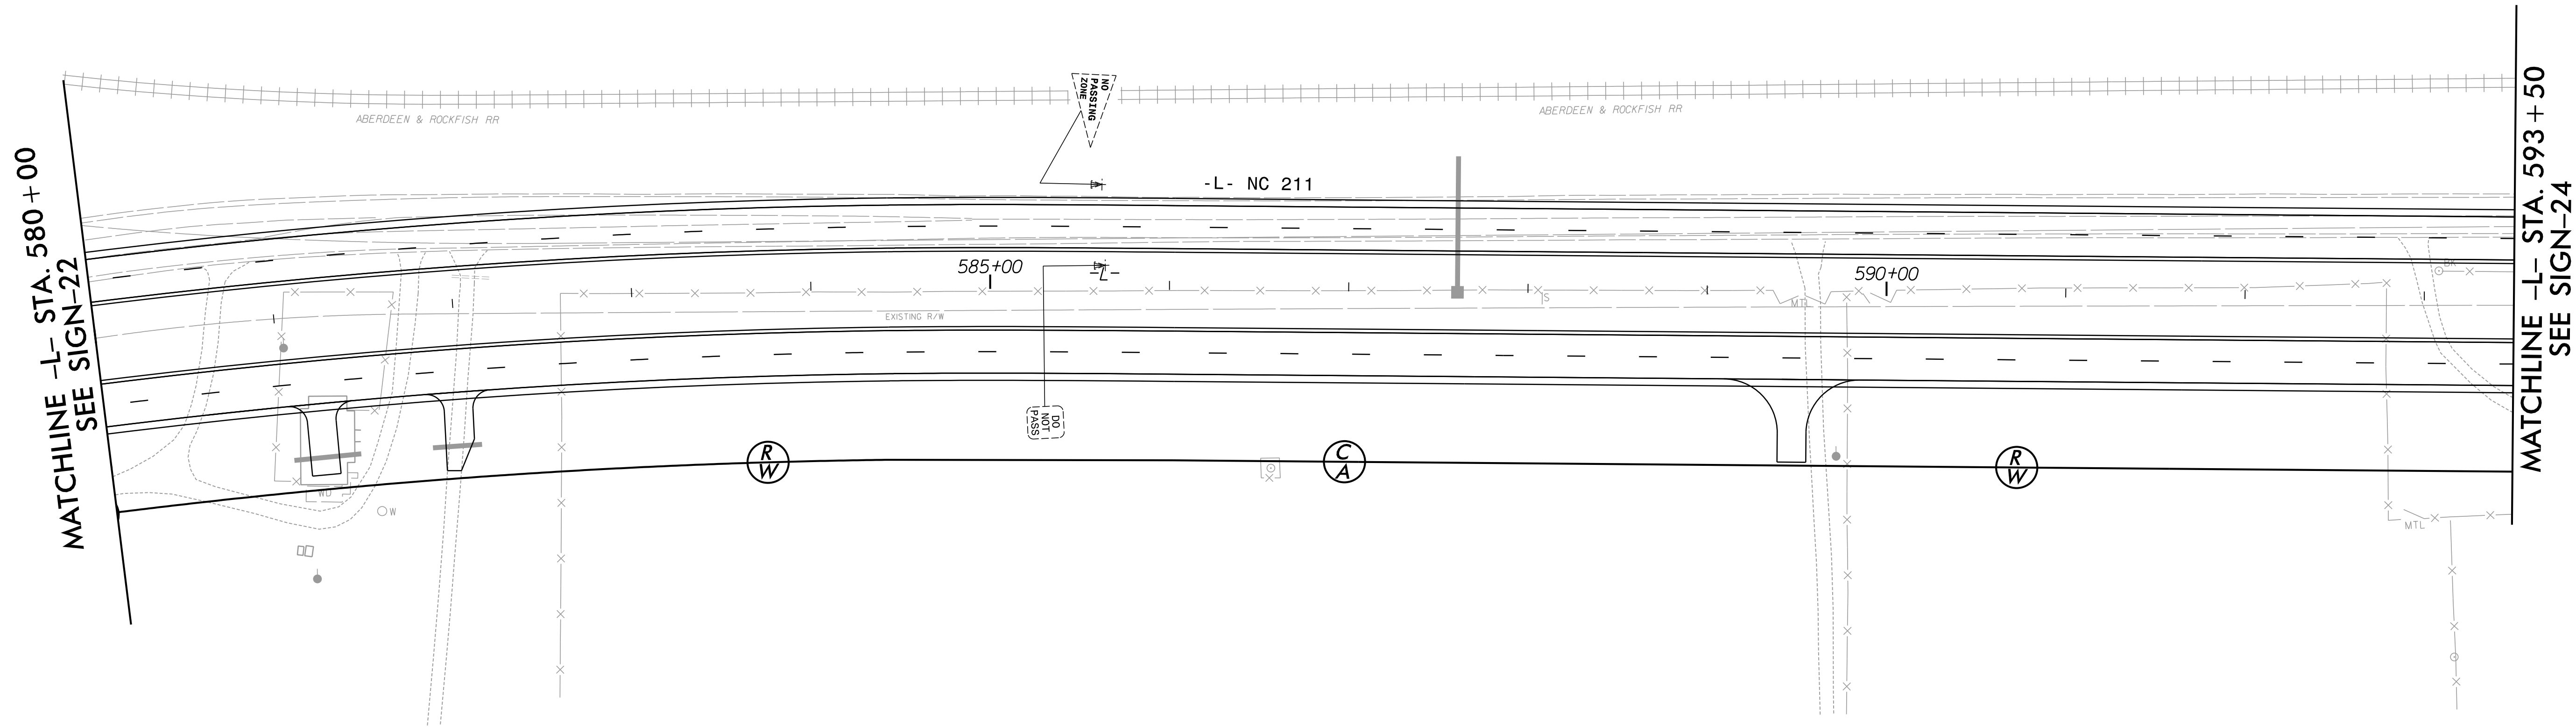

P: (919) 878-9560
8601 Six Forks Road, Forum 1, Suite 700
Raleigh, North Carolina 27615-3960
NC License No. F-0112

Engineers | Construction Managers | Planners | Scientists
www.rkk.com


Responsive People | Creative Solutions

PROJECT NOTES

- 1 DISPOSAL OF SUPPORT, U-CHANNEL
- 2 SIGN ERECTION, TYPE D, E, AND F
- 3 SIGN ERECTION, RELOCATE SIGN TYPE D

EXISTING SIGNS

PROJECT REFERENCE NO.	SHEET NO.
R-5709C	SIGN-24
APPROVED: <i>David T. Seaks</i> 090183F2B0E5741E... 10/11/2024	
DATE: 10/11/2024	
SEAL	
DOCUMENT NOT CONSIDERED FINAL UNLESS ALL SIGNATURES COMPLETED	

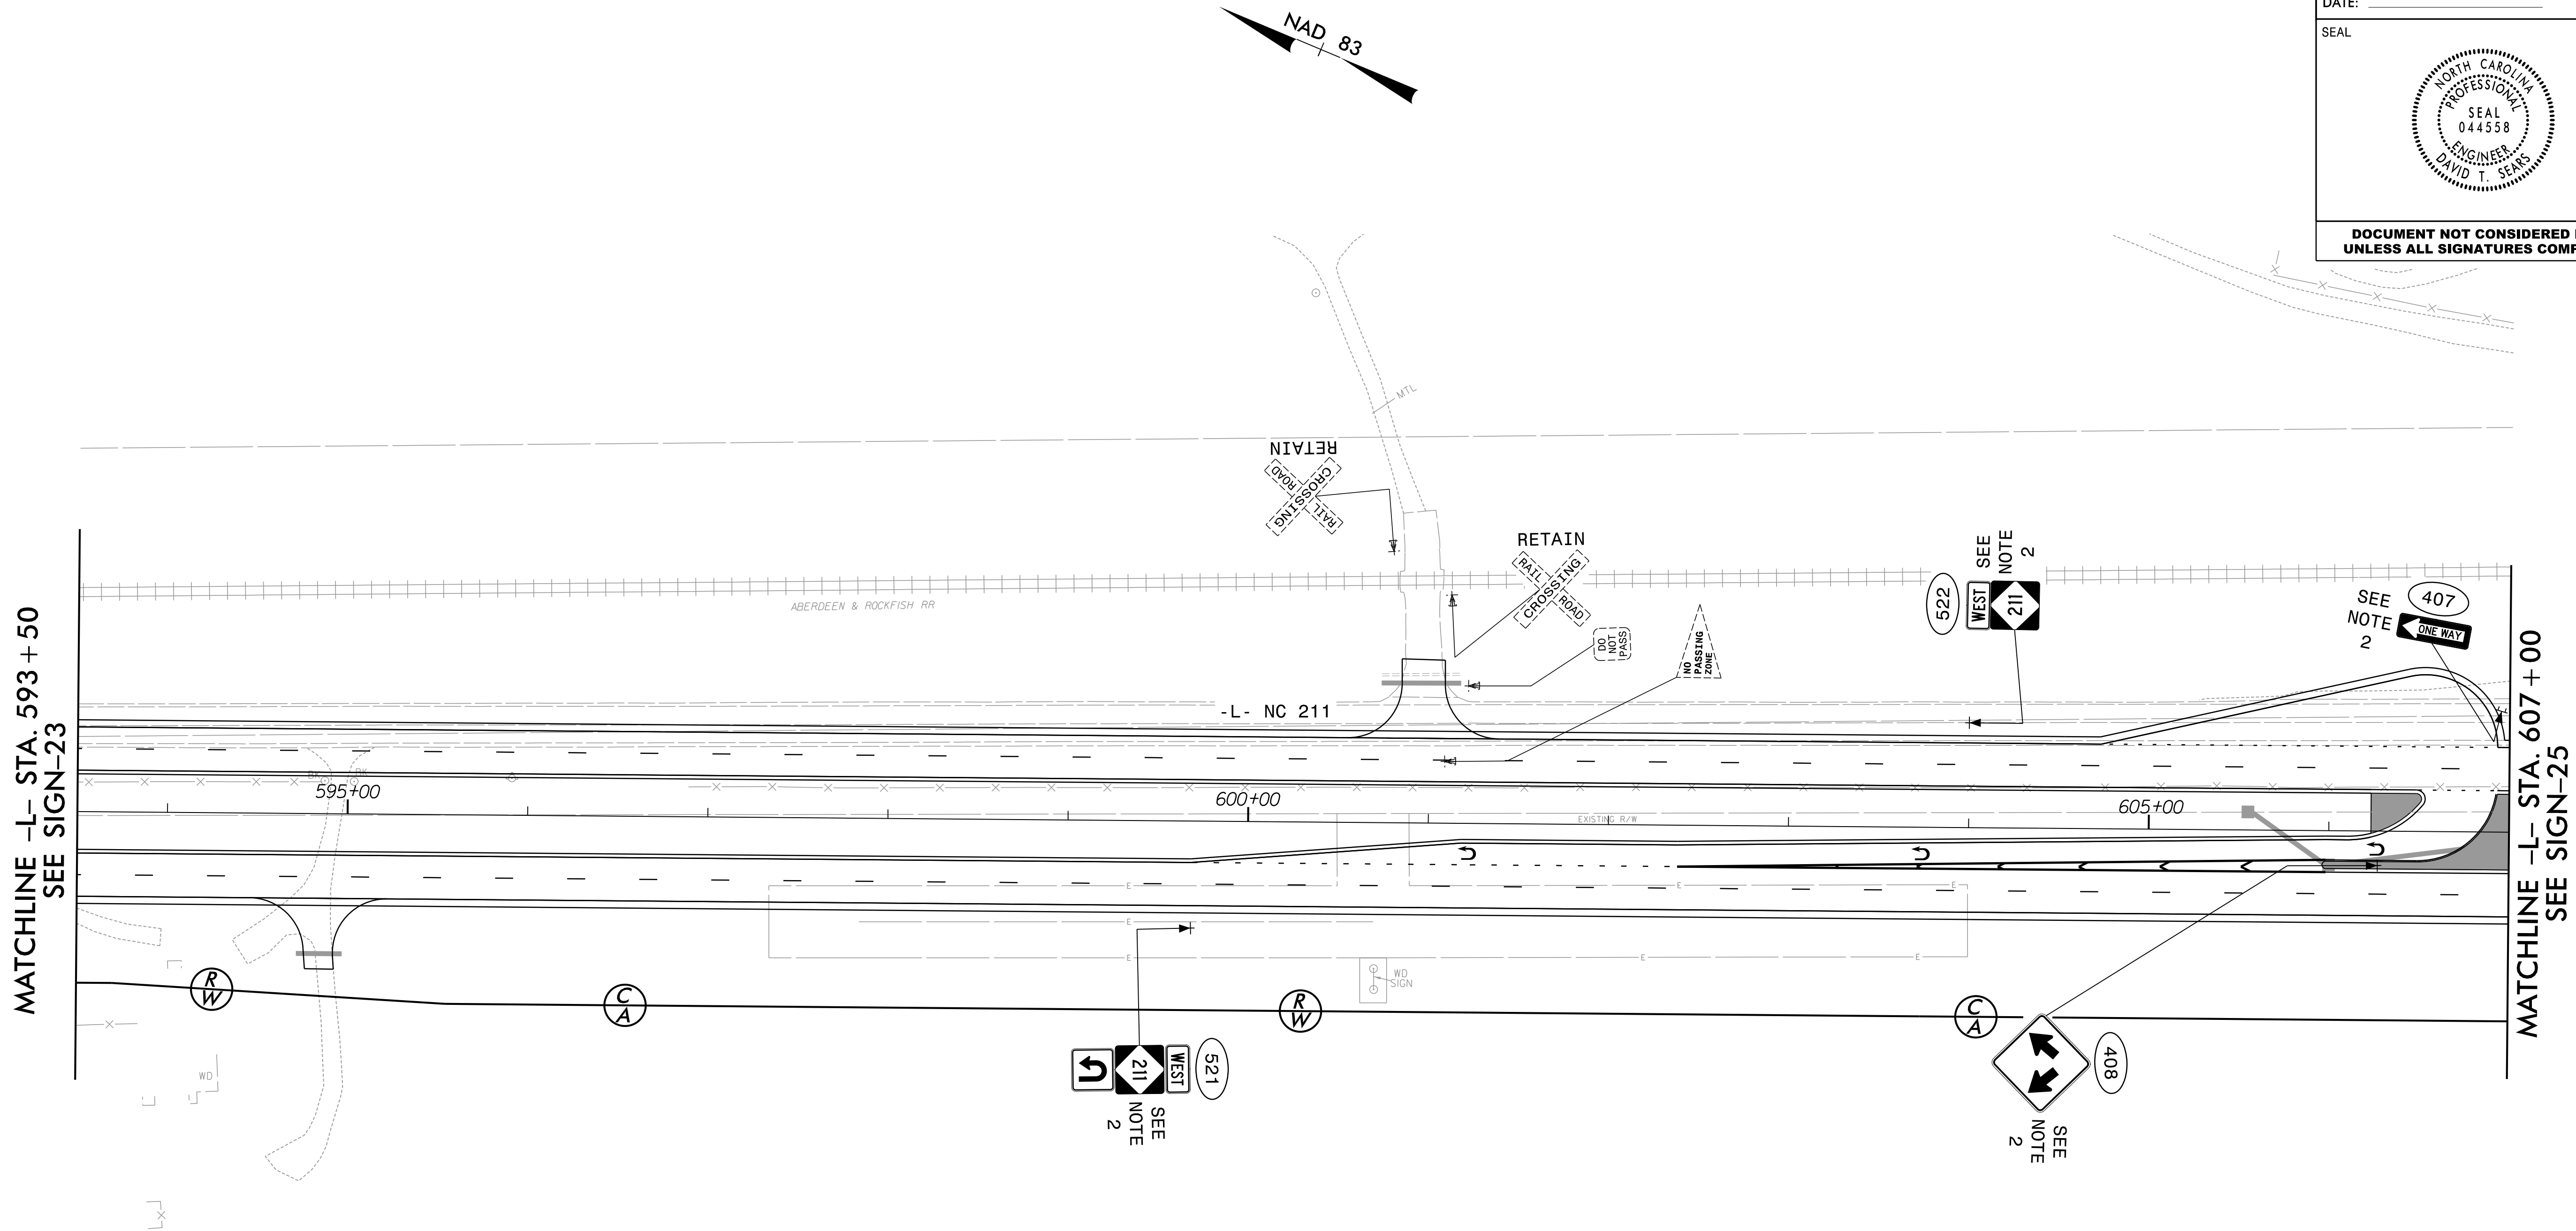

P: (919) 878-9560
8601 Six Forks Road, Forum 1, Suite 700
Raleigh, North Carolina 27615-3960
NC License No. F-0112

Engineers | Construction Managers | Planners | Scientists
www.rkk.com

Responsive People | Creative Solutions

PROJECT NOTES

- 1 DISPOSAL OF SUPPORT, U-CHANNEL
- 2 SIGN ERECTION, TYPE D, E, AND F
- 3 SIGN ERECTION, RELOCATE SIGN TYPE D

EXISTING & PROPOSED SIGNS

PROJECT REFERENCE NO.
R-5709C

SHEET NO.
SIGN-25

DocuSigned by:
David T. Seaks
090183F2B5E741E...

APPROVED:


DATE:

10/11/2024

SEAL

NORTH CAROLINA
PROFESSIONAL
SEAL
044558
ENGINEER
DAVID T. SEAKS

DOCUMENT NOT CONSIDERED FINAL
UNLESS ALL SIGNATURES COMPLETED

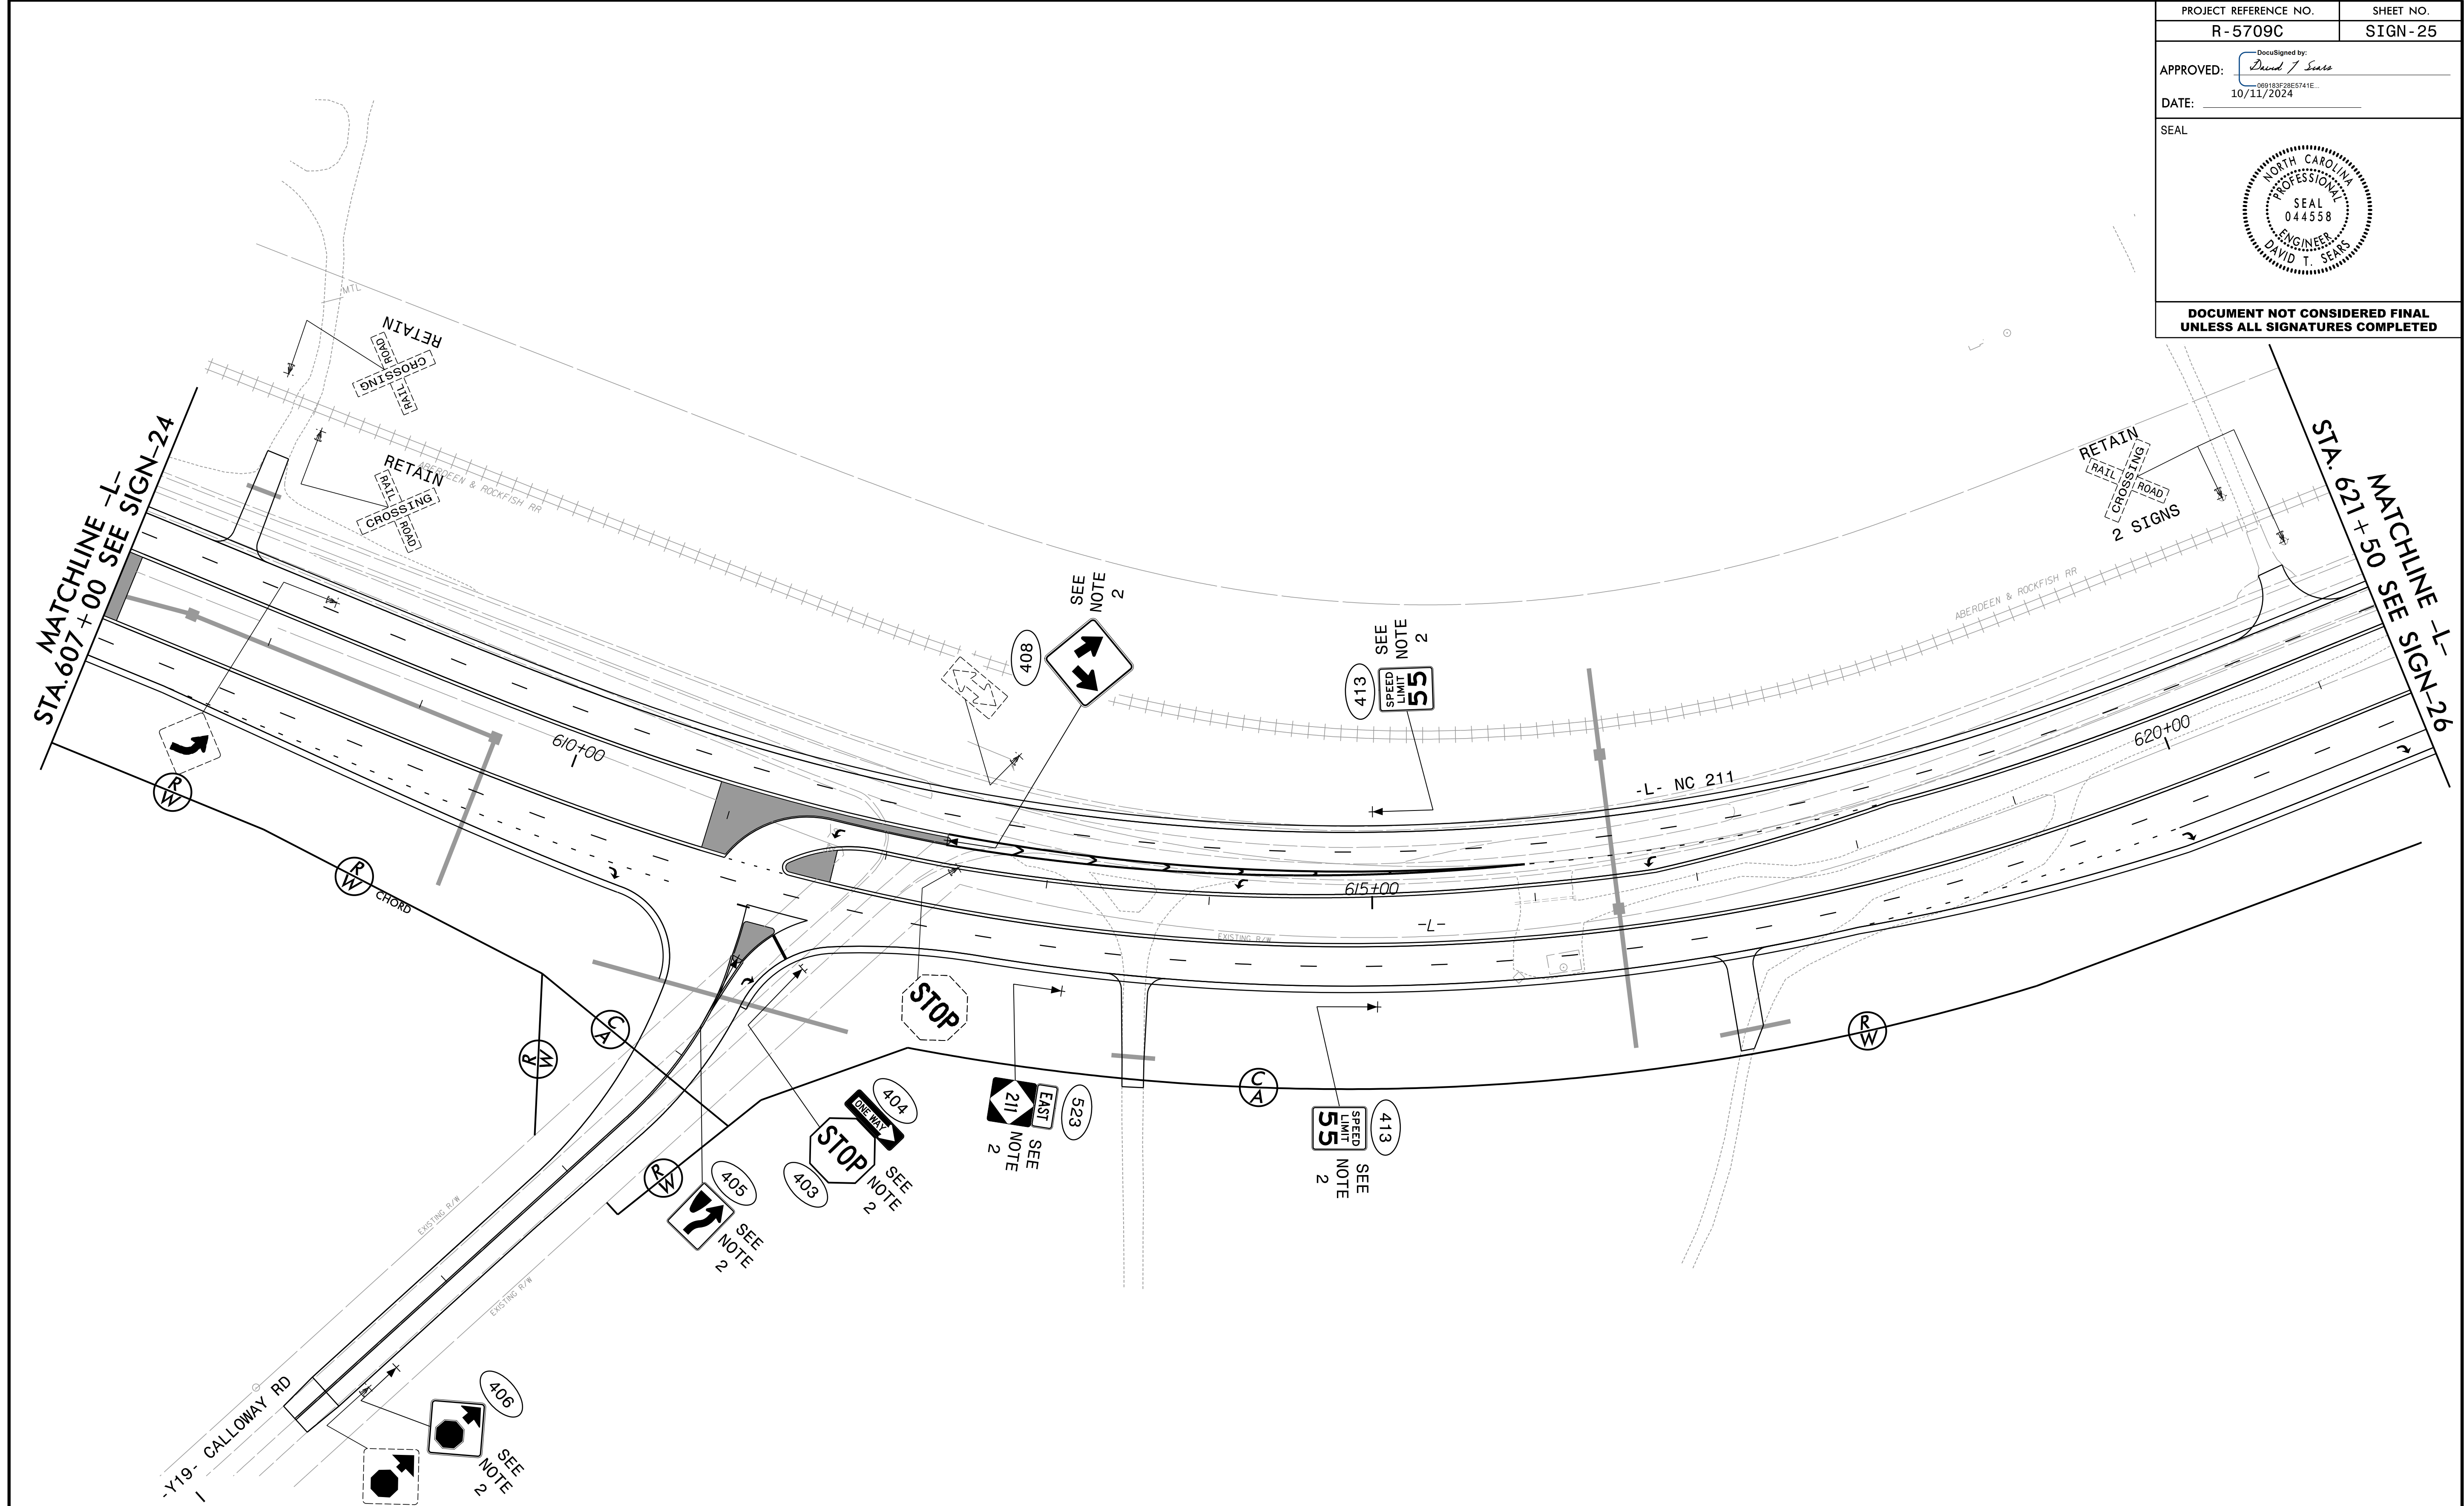

RK&K

P: (919) 878-9560
8601 Six Forks Road, Forum 1, Suite 700
Raleigh, North Carolina 27615-3960
NC License No. F-0112

Engineers | Construction Managers | Planners | Scientists
www.rkk.com

Responsive People | Creative Solutions

- PROJECT NOTES
- 1


DISPOSAL OF SUPPORT, U-CHANNEL
- 2

SIGN ERECTION, TYPE D, E, AND F
- 3

SIGN ERECTION, RELOCATE SIGN TYPE D

EXISTING & PROPOSED SIGNS

PROJECT REFERENCE NO.	SHEET NO.
R-5709C	SIGN-26
APPROVED: <i>David T. Seaks</i> 090183F2B0E741E... 10/11/2024	
DATE: 10/11/2024	
SEAL	
DOCUMENT NOT CONSIDERED FINAL UNLESS ALL SIGNATURES COMPLETED	

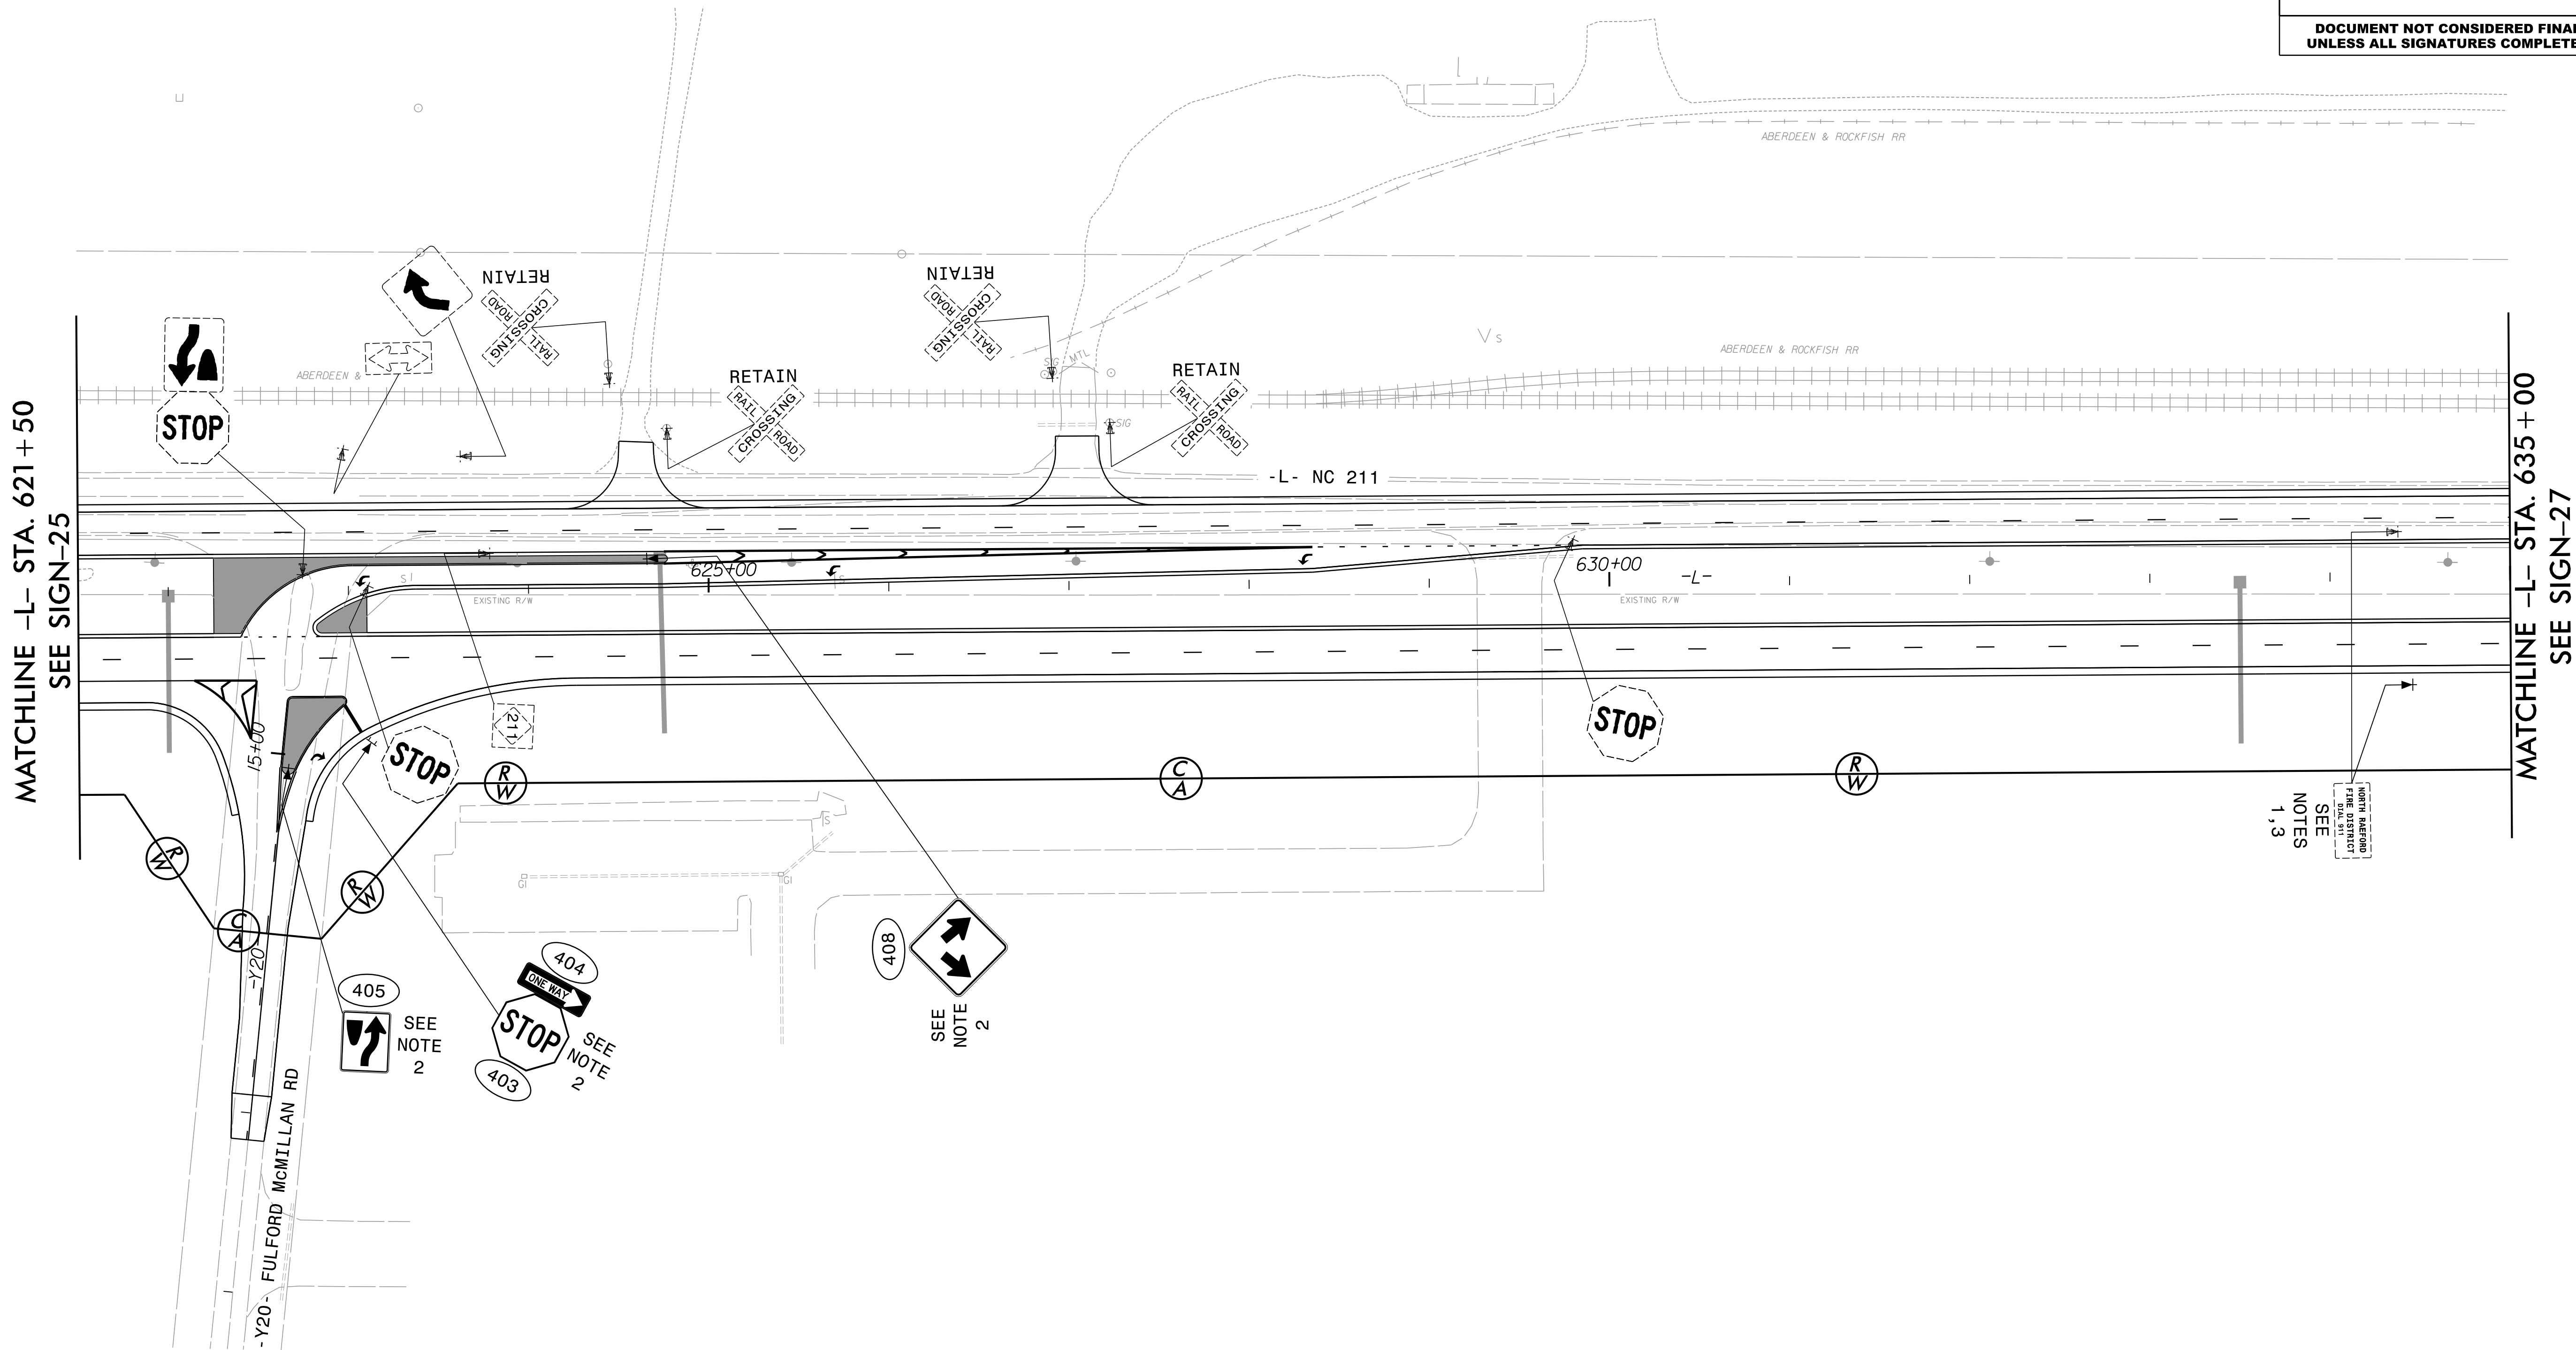

P: (919) 878-9560
8601 Six Forks Road, Forum 1, Suite 700
Raleigh, North Carolina 27615-3960
NC License No. F-0112


Engineers | Construction Managers | Planners | Scientists
www.rkk.com

Responsive People | Creative Solutions

PROJECT NOTES

- 1 DISPOSAL OF SUPPORT, U-CHANNEL
- 2 SIGN ERECTION, TYPE D, E, AND F
- 3 SIGN ERECTION, RELOCATE SIGN TYPE D

EXISTING & PROPOSED SIGNS

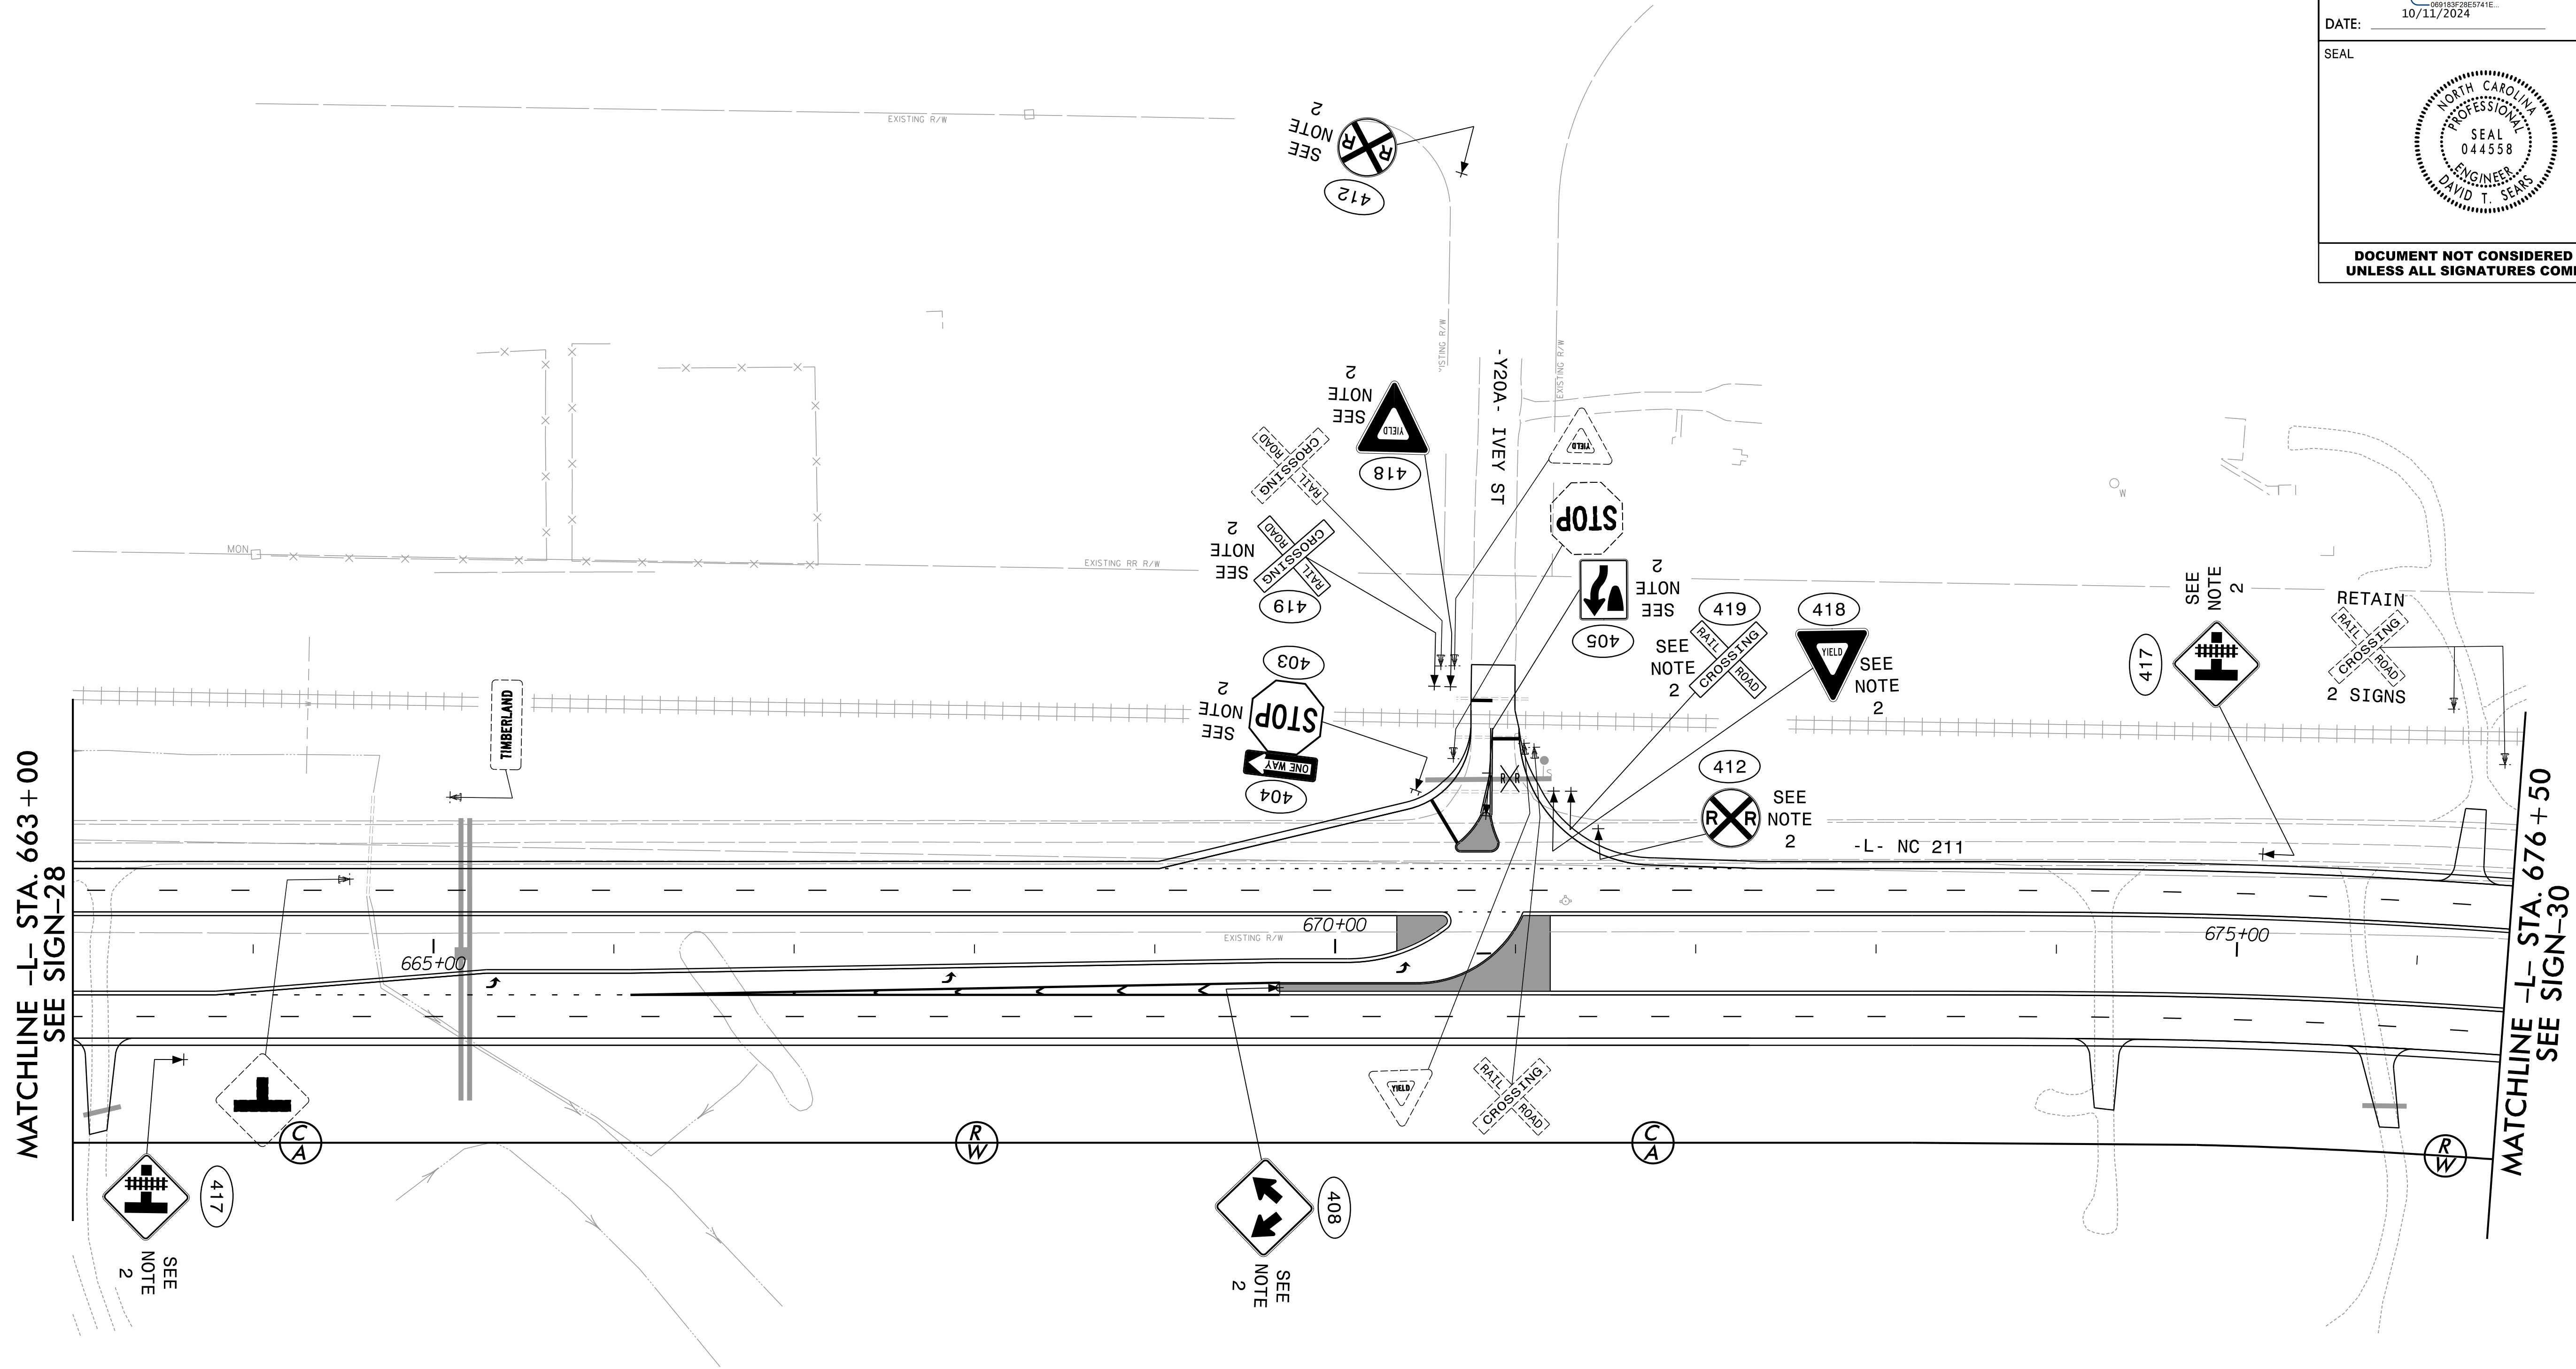

P: (919) 878-9560
8601 Six Forks Road, Forum 1, Suite 700
Raleigh, North Carolina 27615-3960
NC License No. F-0112

Engineers | Construction Managers | Planners | Scientists
www.rkk.com


Responsive People | Creative Solutions

PROJECT NOTES

- 1 DISPOSAL OF SUPPORT, U-CHANNEL
- 2 SIGN ERECTION, TYPE D, E, AND F
- 3 SIGN ERECTION, RELOCATE SIGN TYPE D

EXISTING & PROPOSED SIGNS

PROJECT REFERENCE NO.	SHEET NO.
R-5709C	SIGN-30
APPROVED: <i>David T. Seaks</i> 090183F2B0E5741E... DATE: 10/11/2024	
SEAL 	
DOCUMENT NOT CONSIDERED FINAL UNLESS ALL SIGNATURES COMPLETED	

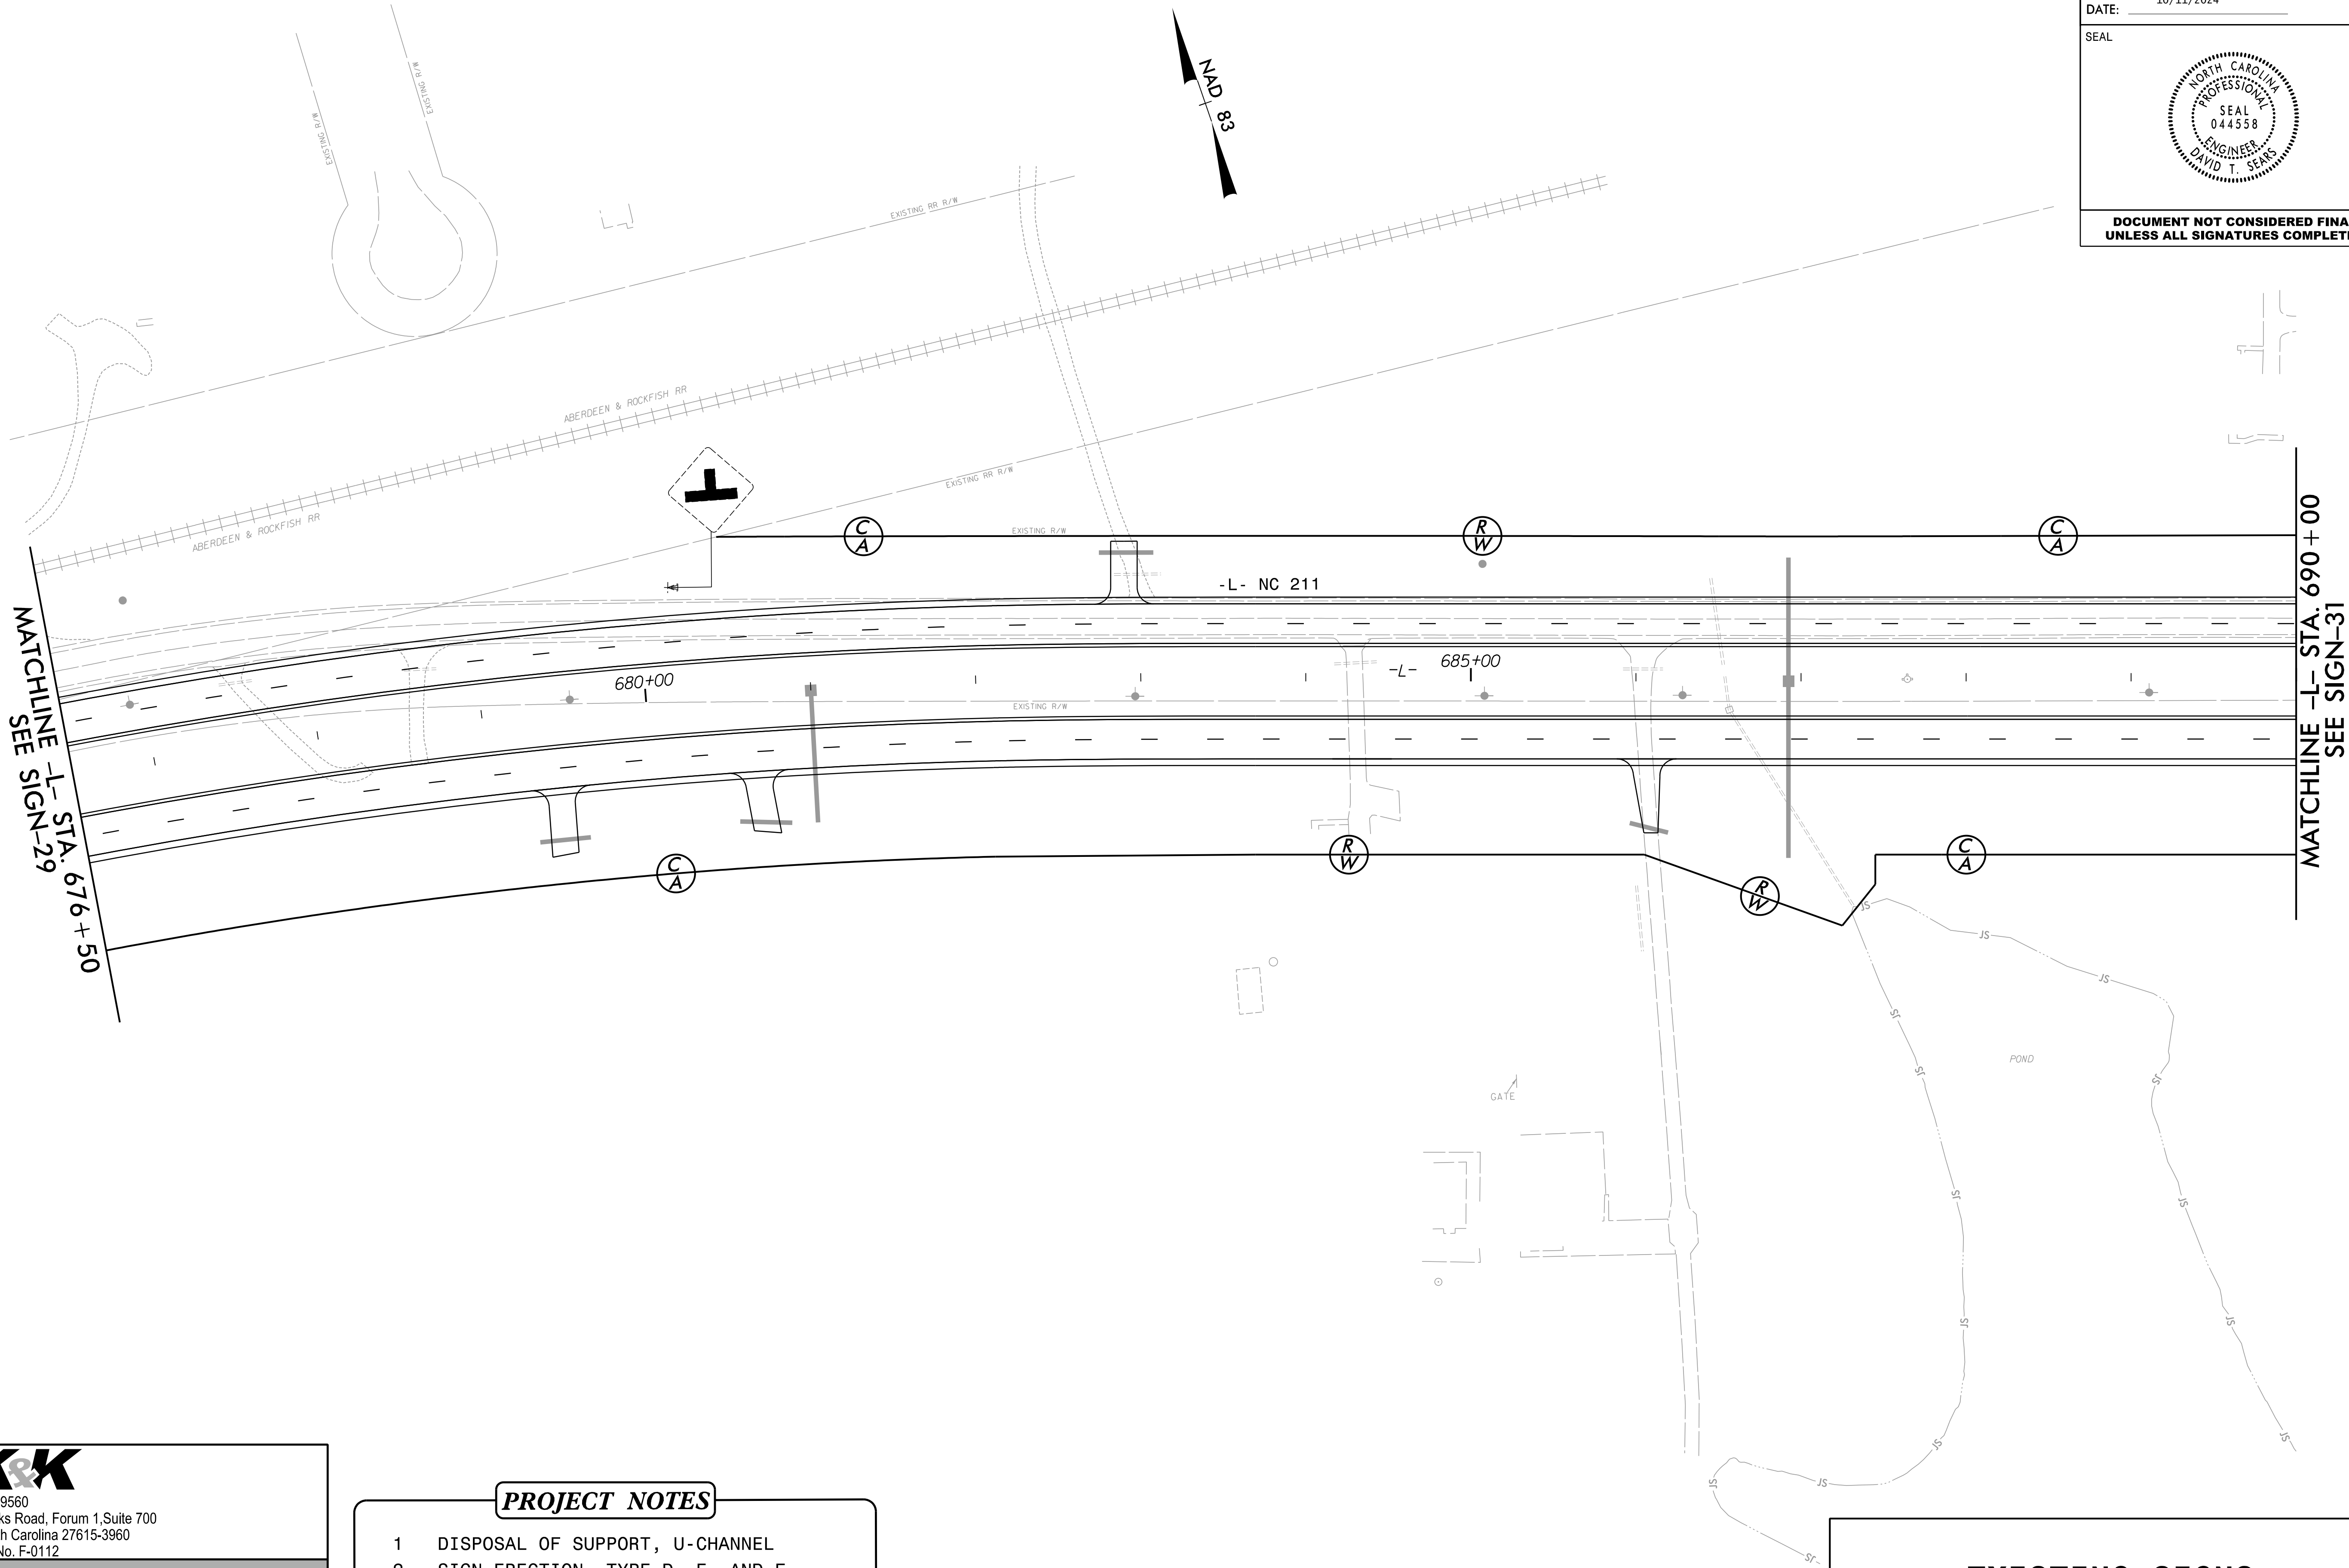

P: (919) 878-9560
8601 Six Forks Road, Forum 1, Suite 700
Raleigh, North Carolina 27615-3960
NC License No. F-0112

Engineers | Construction Managers | Planners | Scientists
www.rkk.com


Responsive People | Creative Solutions

PROJECT NOTES

- 1 DISPOSAL OF SUPPORT, U-CHANNEL
- 2 SIGN ERECTION, TYPE D, E, AND F
- 3 SIGN ERECTION, RELOCATE SIGN TYPE D

EXISTING SIGNS

PROJECT REFERENCE NO.	SHEET NO.
R-5709C	SIGN-31
APPROVED: <i>David T. Seaks</i> 090183F2B5E741E...	
DATE: 10/11/2024	
SEAL	
DOCUMENT NOT CONSIDERED FINAL UNLESS ALL SIGNATURES COMPLETED	

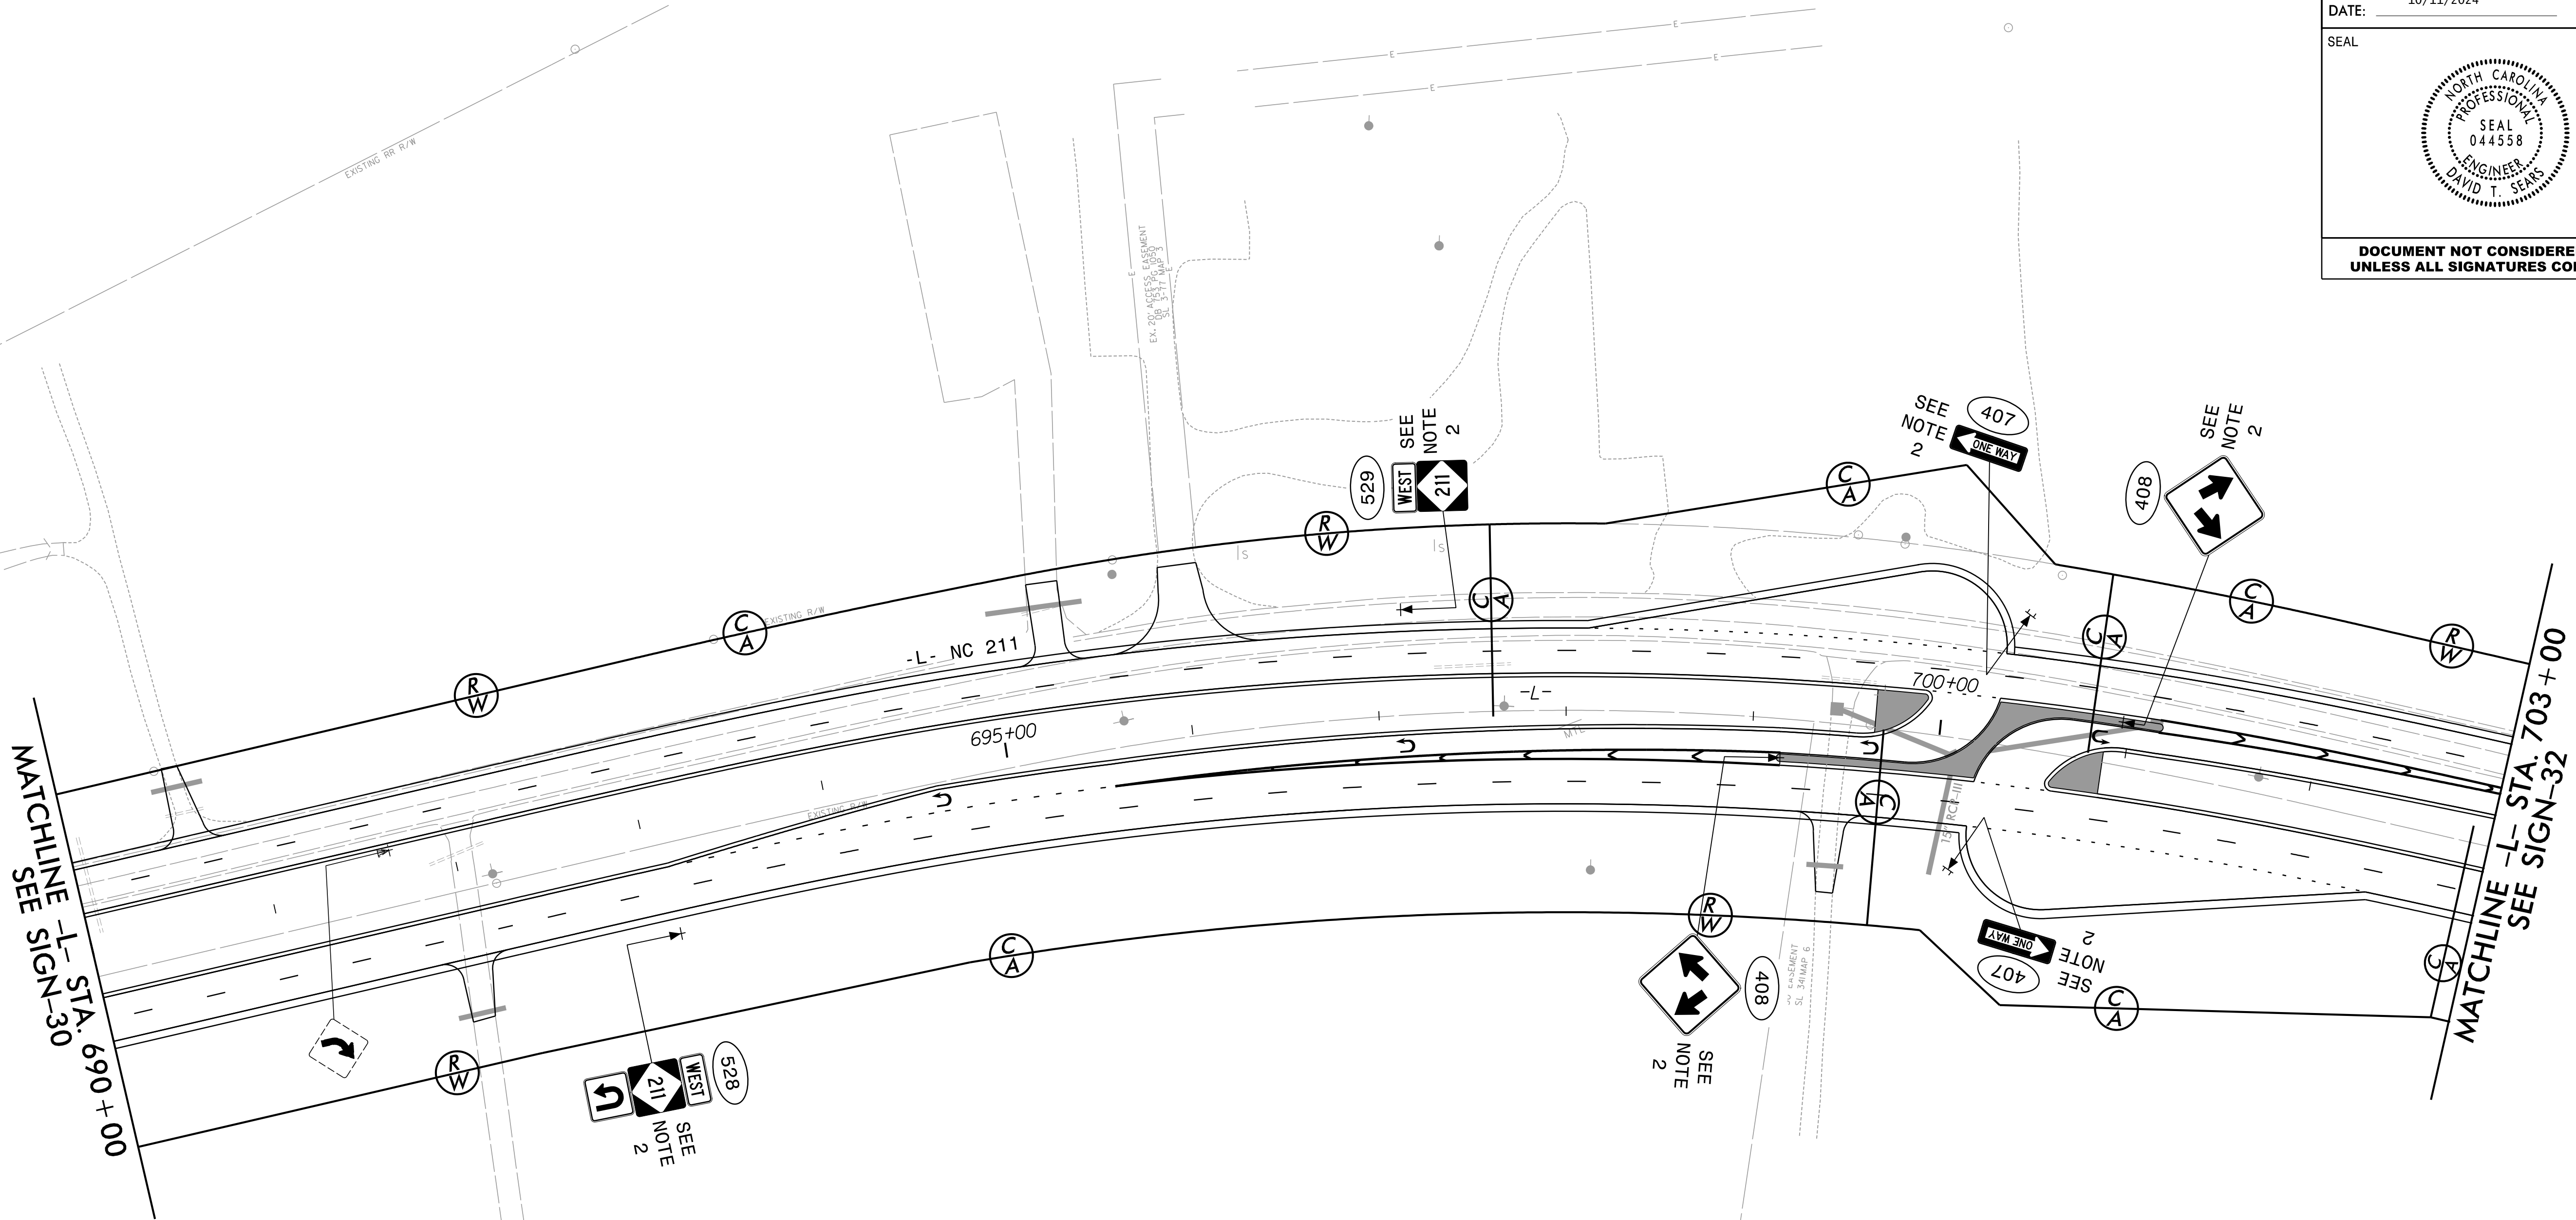

P: (919) 878-9560
8601 Six Forks Road, Forum 1, Suite 700
Raleigh, North Carolina 27615-3960
NC License No. F-0112

Engineers | Construction Managers | Planners | Scientists
www.rkk.com


Responsive People | Creative Solutions

PROJECT NOTES

- 1 DISPOSAL OF SUPPORT, U-CHANNEL
- 2 SIGN ERECTION, TYPE D, E, AND F
- 3 SIGN ERECTION, RELOCATE SIGN TYPE D

EXISTING & PROPOSED SIGNS

PROJECT REFERENCE NO.	SHEET NO.
R-5709C	SIGN-32
APPROVED: <i>David T. Speaks</i> 090183F2B5741E..	
DATE: 10/11/2024	
SEAL	
DOCUMENT NOT CONSIDERED FINAL UNLESS ALL SIGNATURES COMPLETED	

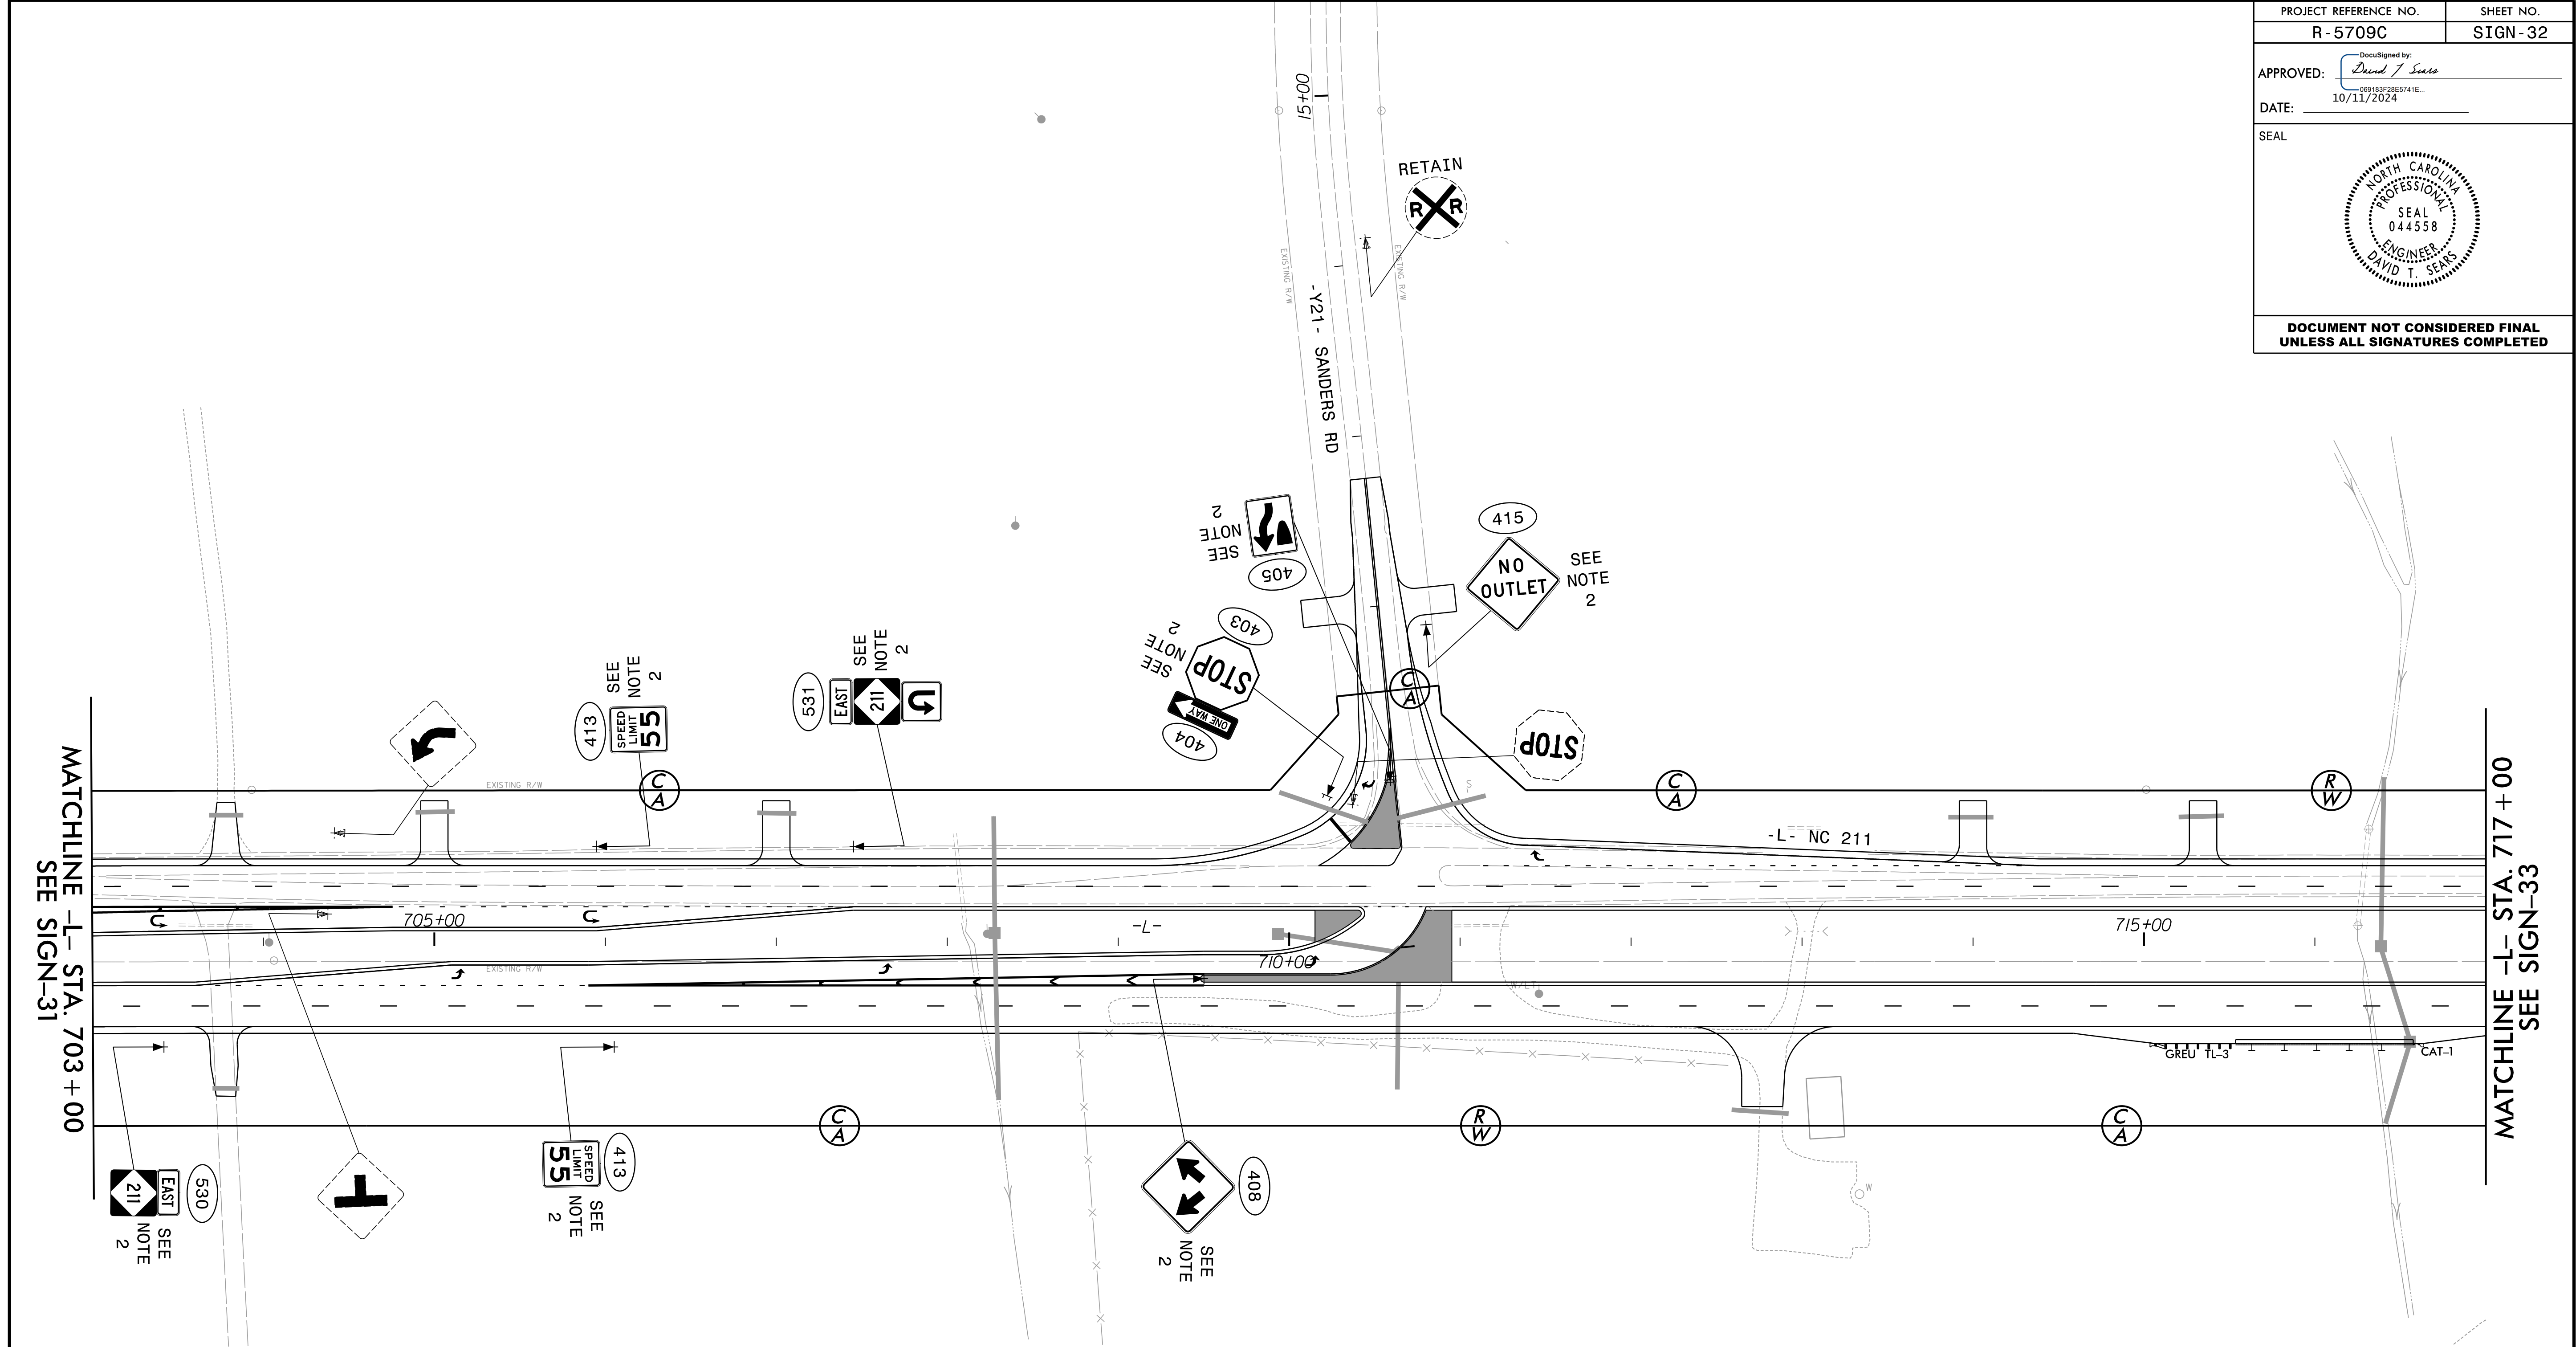

P: (919) 878-9560
8601 Six Forks Road, Forum 1, Suite 700
Raleigh, North Carolina 27615-3960
NC License No. F-0112

Engineers | Construction Managers | Planners | Scientists
www.rkk.com

Responsive People | Creative Solutions

- PROJECT NOTES
- 1

DISPOSAL OF SUPPORT, U-CHANNEL
- 2

SIGN ERECTION, TYPE D, E, AND F
- 3

SIGN ERECTION, RELOCATE SIGN TYPE D

EXISTING & PROPOSED SIGNS

PROJECT REFERENCE NO.
R-5709C

SHEET NO.
SIGN-33

DocuSigned by:
David T. Seaks
090183F2BE5741E...


APPROVED:

DATE: 10/11/2024

SEAL

NORTH CAROLINA
PROFESSIONAL
SEAL
044558
ENGINEER
DAVID T. SEAKS

DOCUMENT NOT CONSIDERED FINAL
UNLESS ALL SIGNATURES COMPLETED

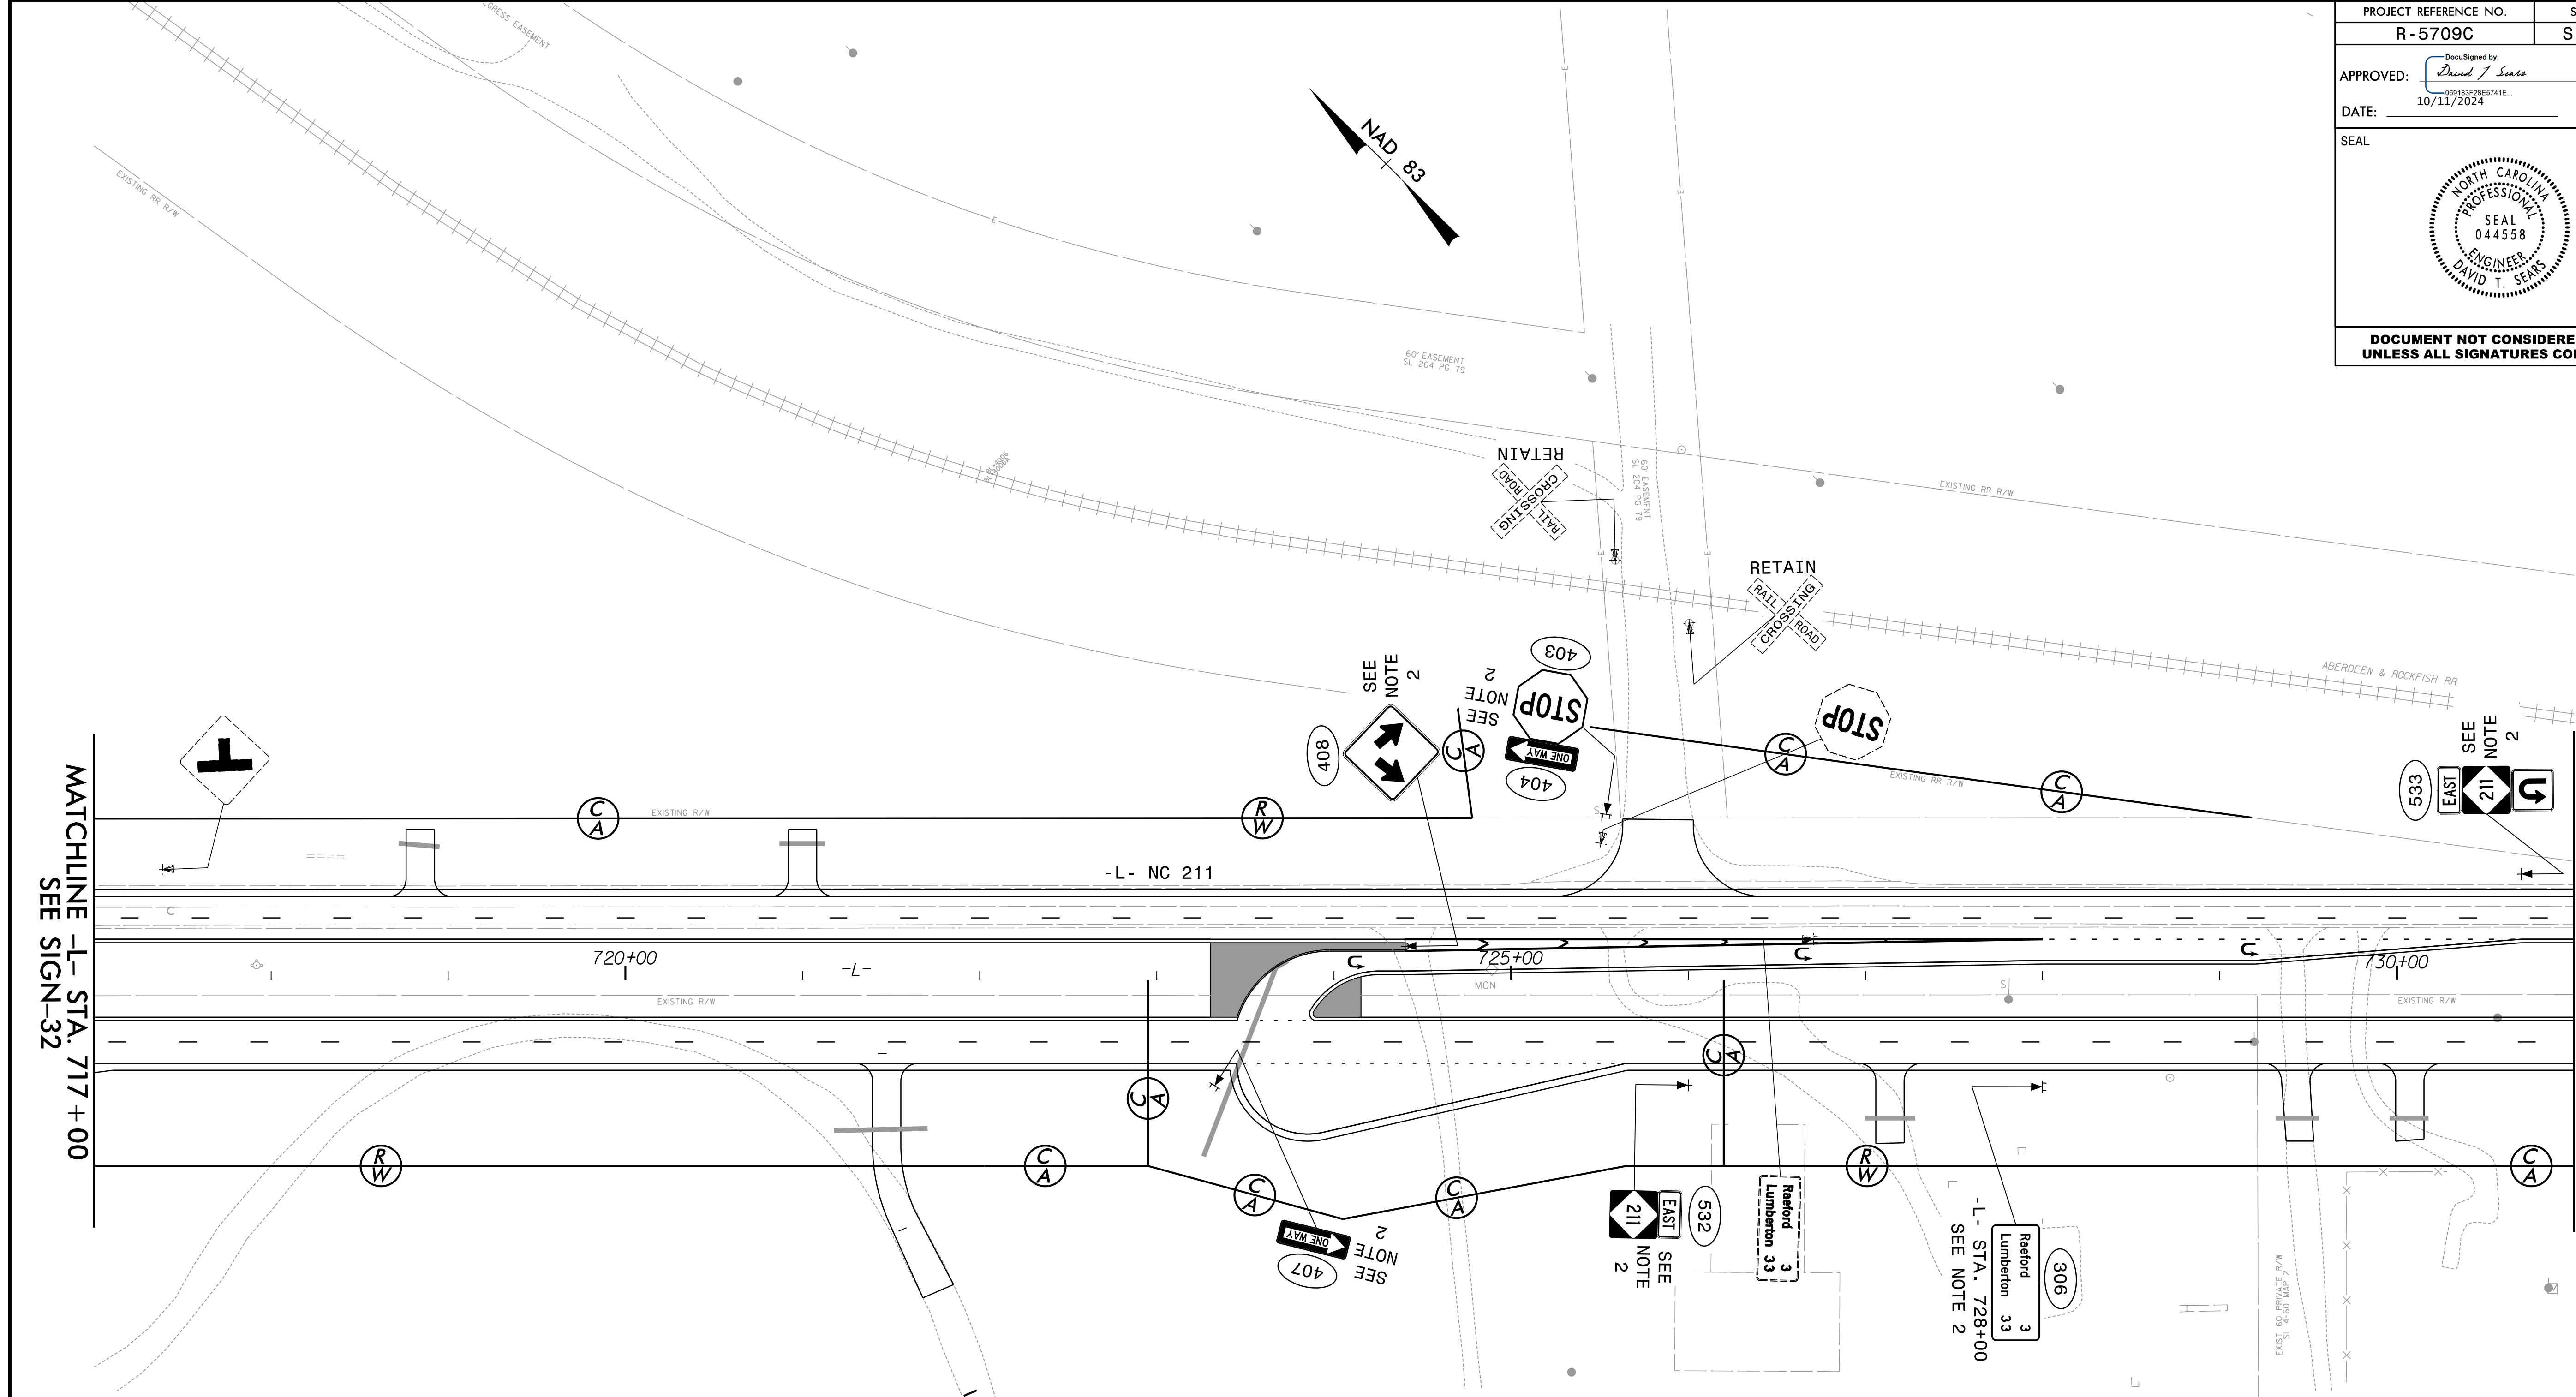

RK&K

P: (919) 878-9560
8601 Six Forks Road, Forum 1, Suite 700
Raleigh, North Carolina 27615-3960
NC License No. F-0112

Engineers | Construction Managers | Planners | Scientists
www.rkk.com

Responsive People | Creative Solutions


- PROJECT NOTES
- 1

DISPOSAL OF SUPPORT, U-CHANNEL
- 2

SIGN ERECTION, TYPE D, E, AND F
- 3

SIGN ERECTION, RELOCATE SIGN TYPE D

EXISTING & PROPOSED SIGNS

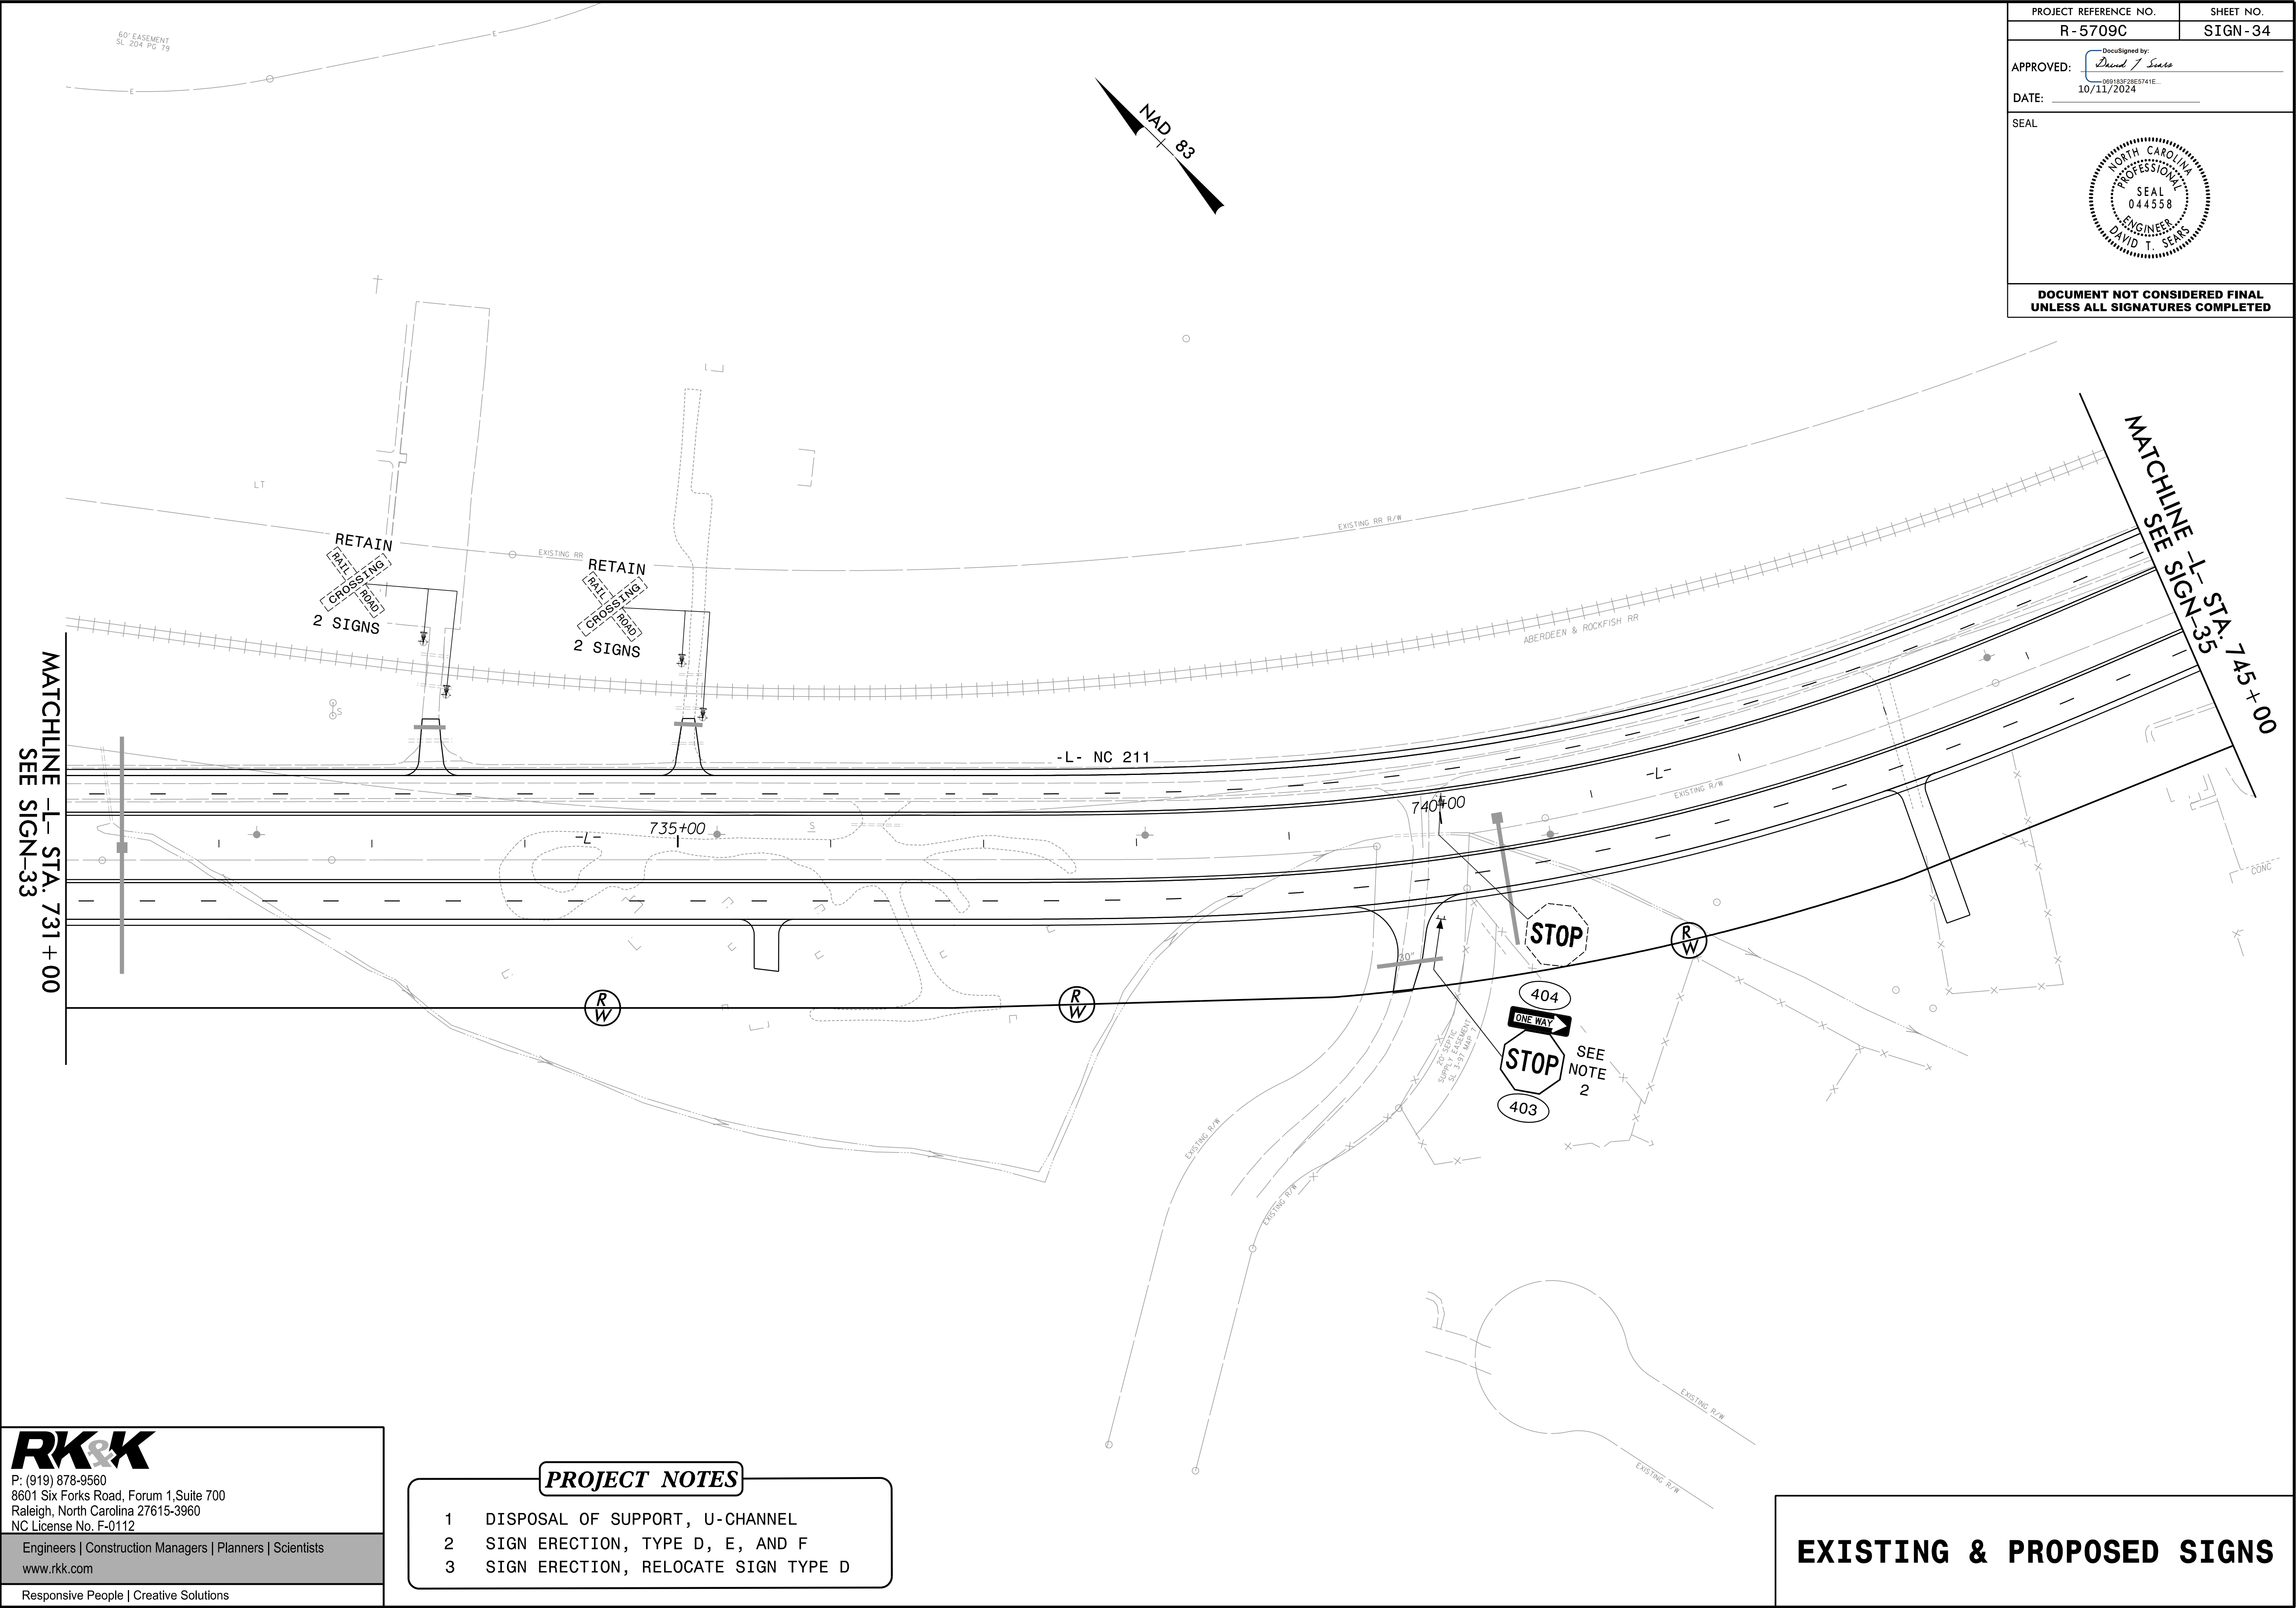

PROJECT REFERENCE NO.	SHEET NO.
R-5709C	SIGN-34
DocuSigned by: <i>David T. Seaks</i> 090183F2B5E741E...	
APPROVED:	
DATE: 10/11/2024	
SEAL	
DOCUMENT NOT CONSIDERED FINAL UNLESS ALL SIGNATURES COMPLETED	

P: (919) 878-9560
8601 Six Forks Road, Forum 1, Suite 700
Raleigh, North Carolina 27615-3960
NC License No. F-0112

Engineers | Construction Managers | Planners | Scientists
www.rkk.com

Responsive People | Creative Solutions

- PROJECT NOTES
- 1


DISPOSAL OF SUPPORT, U-CHANNEL
- 2

SIGN ERECTION, TYPE D, E, AND F
- 3

SIGN ERECTION, RELOCATE SIGN TYPE D

EXISTING & PROPOSED SIGNS

PROJECT REFERENCE NO.	SHEET NO.
R-5709C	SIGN-35
APPROVED: <i>David T. Seaks</i> 090183F28E5741E...	
DATE: 10/11/2024	
SEAL	
DOCUMENT NOT CONSIDERED FINAL UNLESS ALL SIGNATURES COMPLETED	

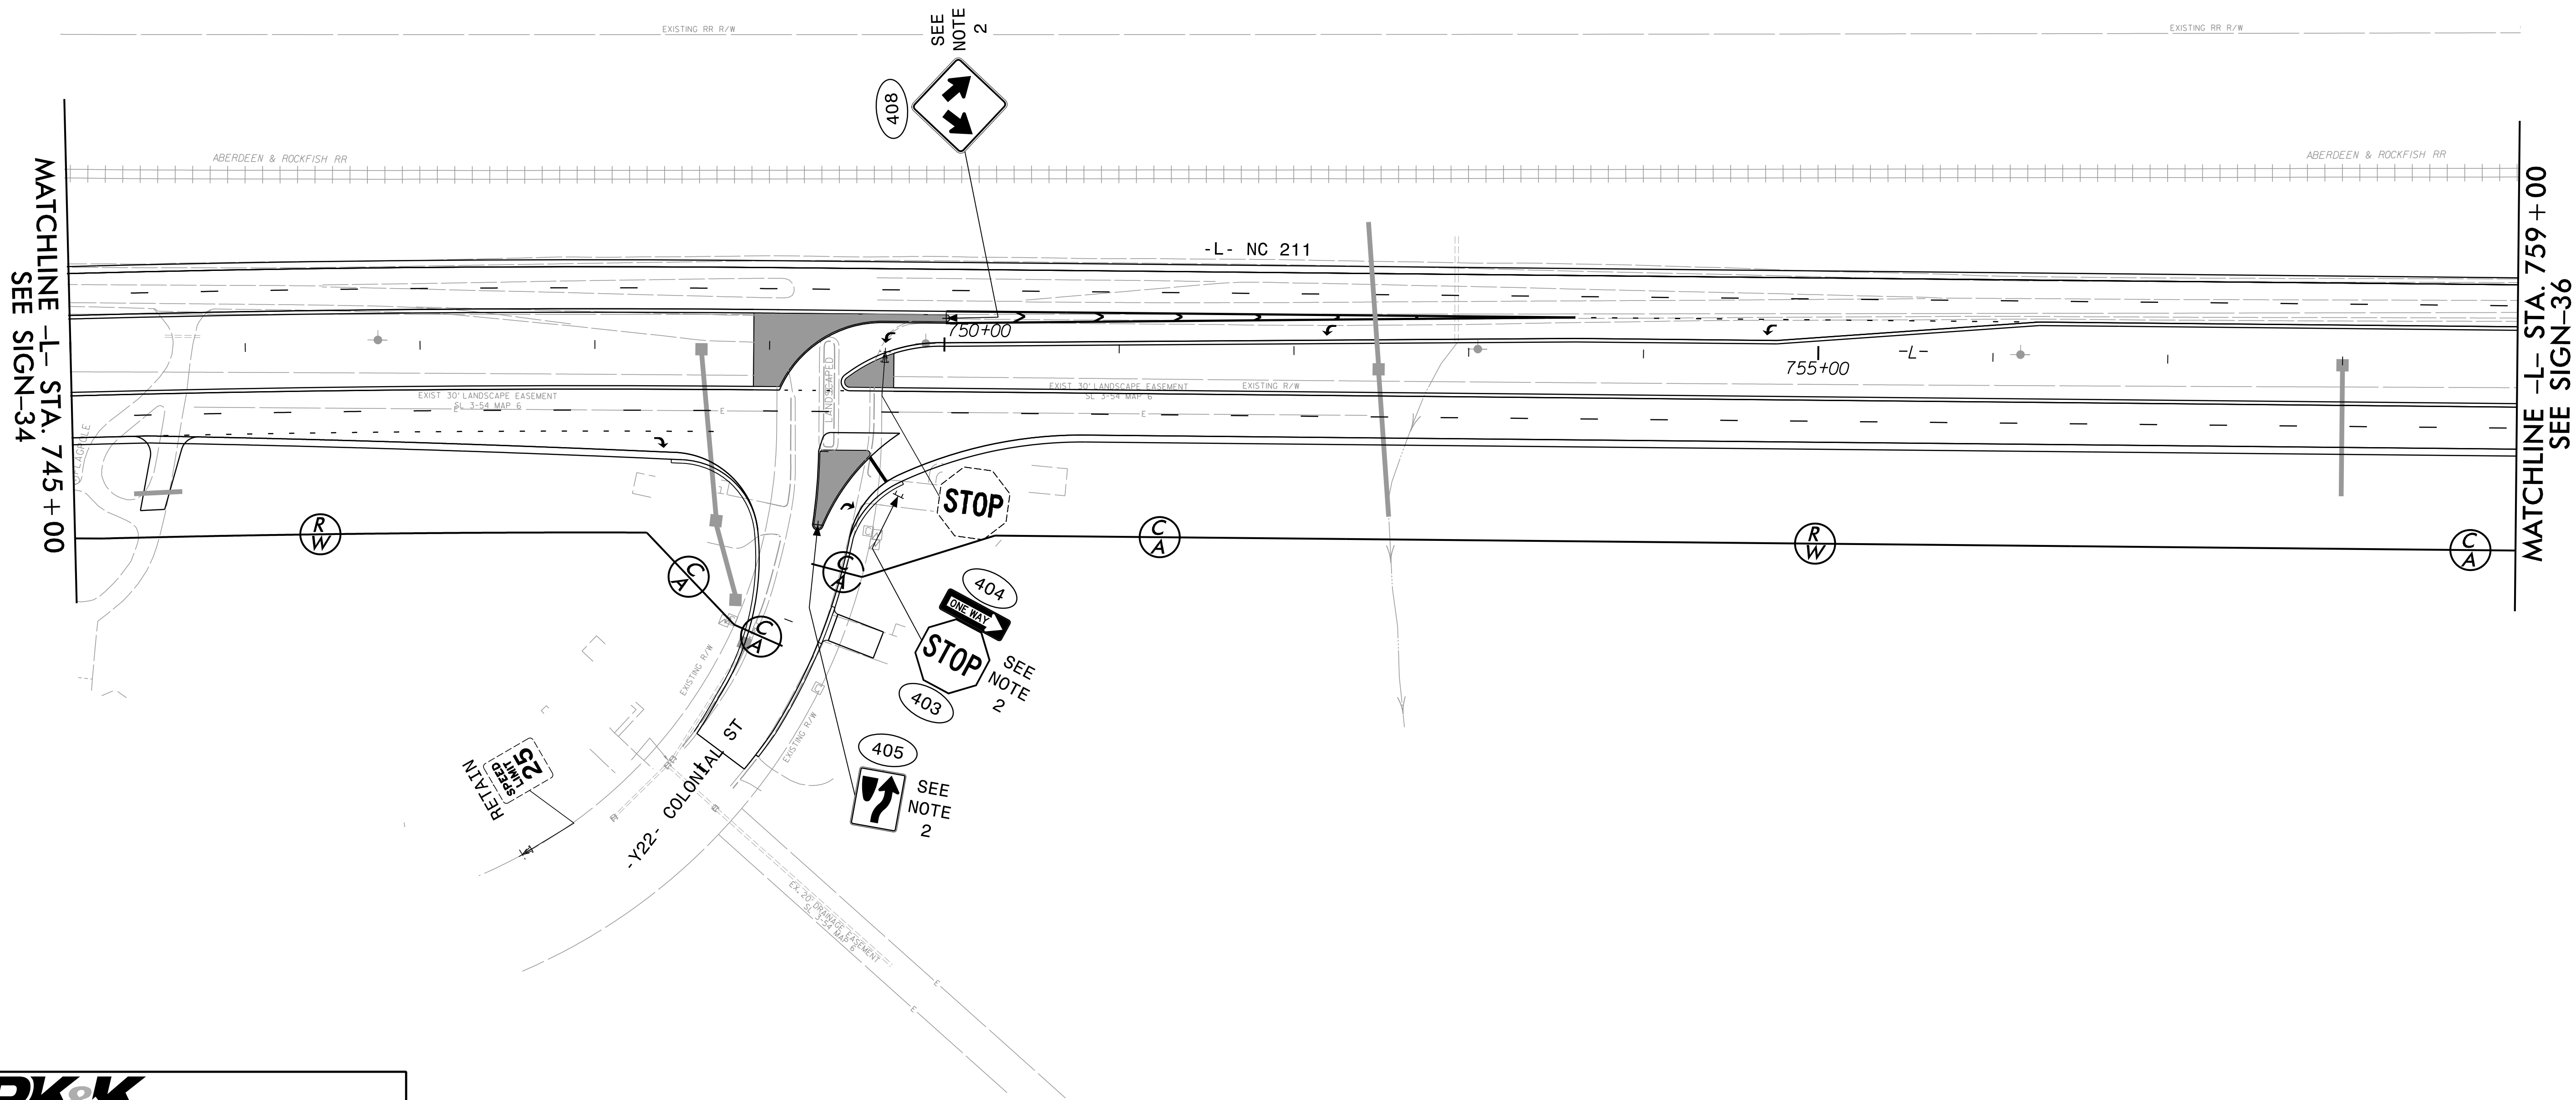

P: (919) 878-9560
8601 Six Forks Road, Forum 1, Suite 700
Raleigh, North Carolina 27615-3960
NC License No. F-0112

Engineers | Construction Managers | Planners | Scientists
www.rkk.com

Responsive People | Creative Solutions

- PROJECT NOTES
- 1


DISPOSAL OF SUPPORT, U-CHANNEL
- 2

SIGN ERECTION, TYPE D, E, AND F
- 3

SIGN ERECTION, RELOCATE SIGN TYPE D

EXISTING & PROPOSED SIGNS

PROJECT REFERENCE NO.	SHEET NO.
R-5709C	SIGN-36
APPROVED: <i>David T. Speaks</i> 099183F2B5E741E...	
DATE: 10/11/2024	
SEAL	
DOCUMENT NOT CONSIDERED FINAL UNLESS ALL SIGNATURES COMPLETED	

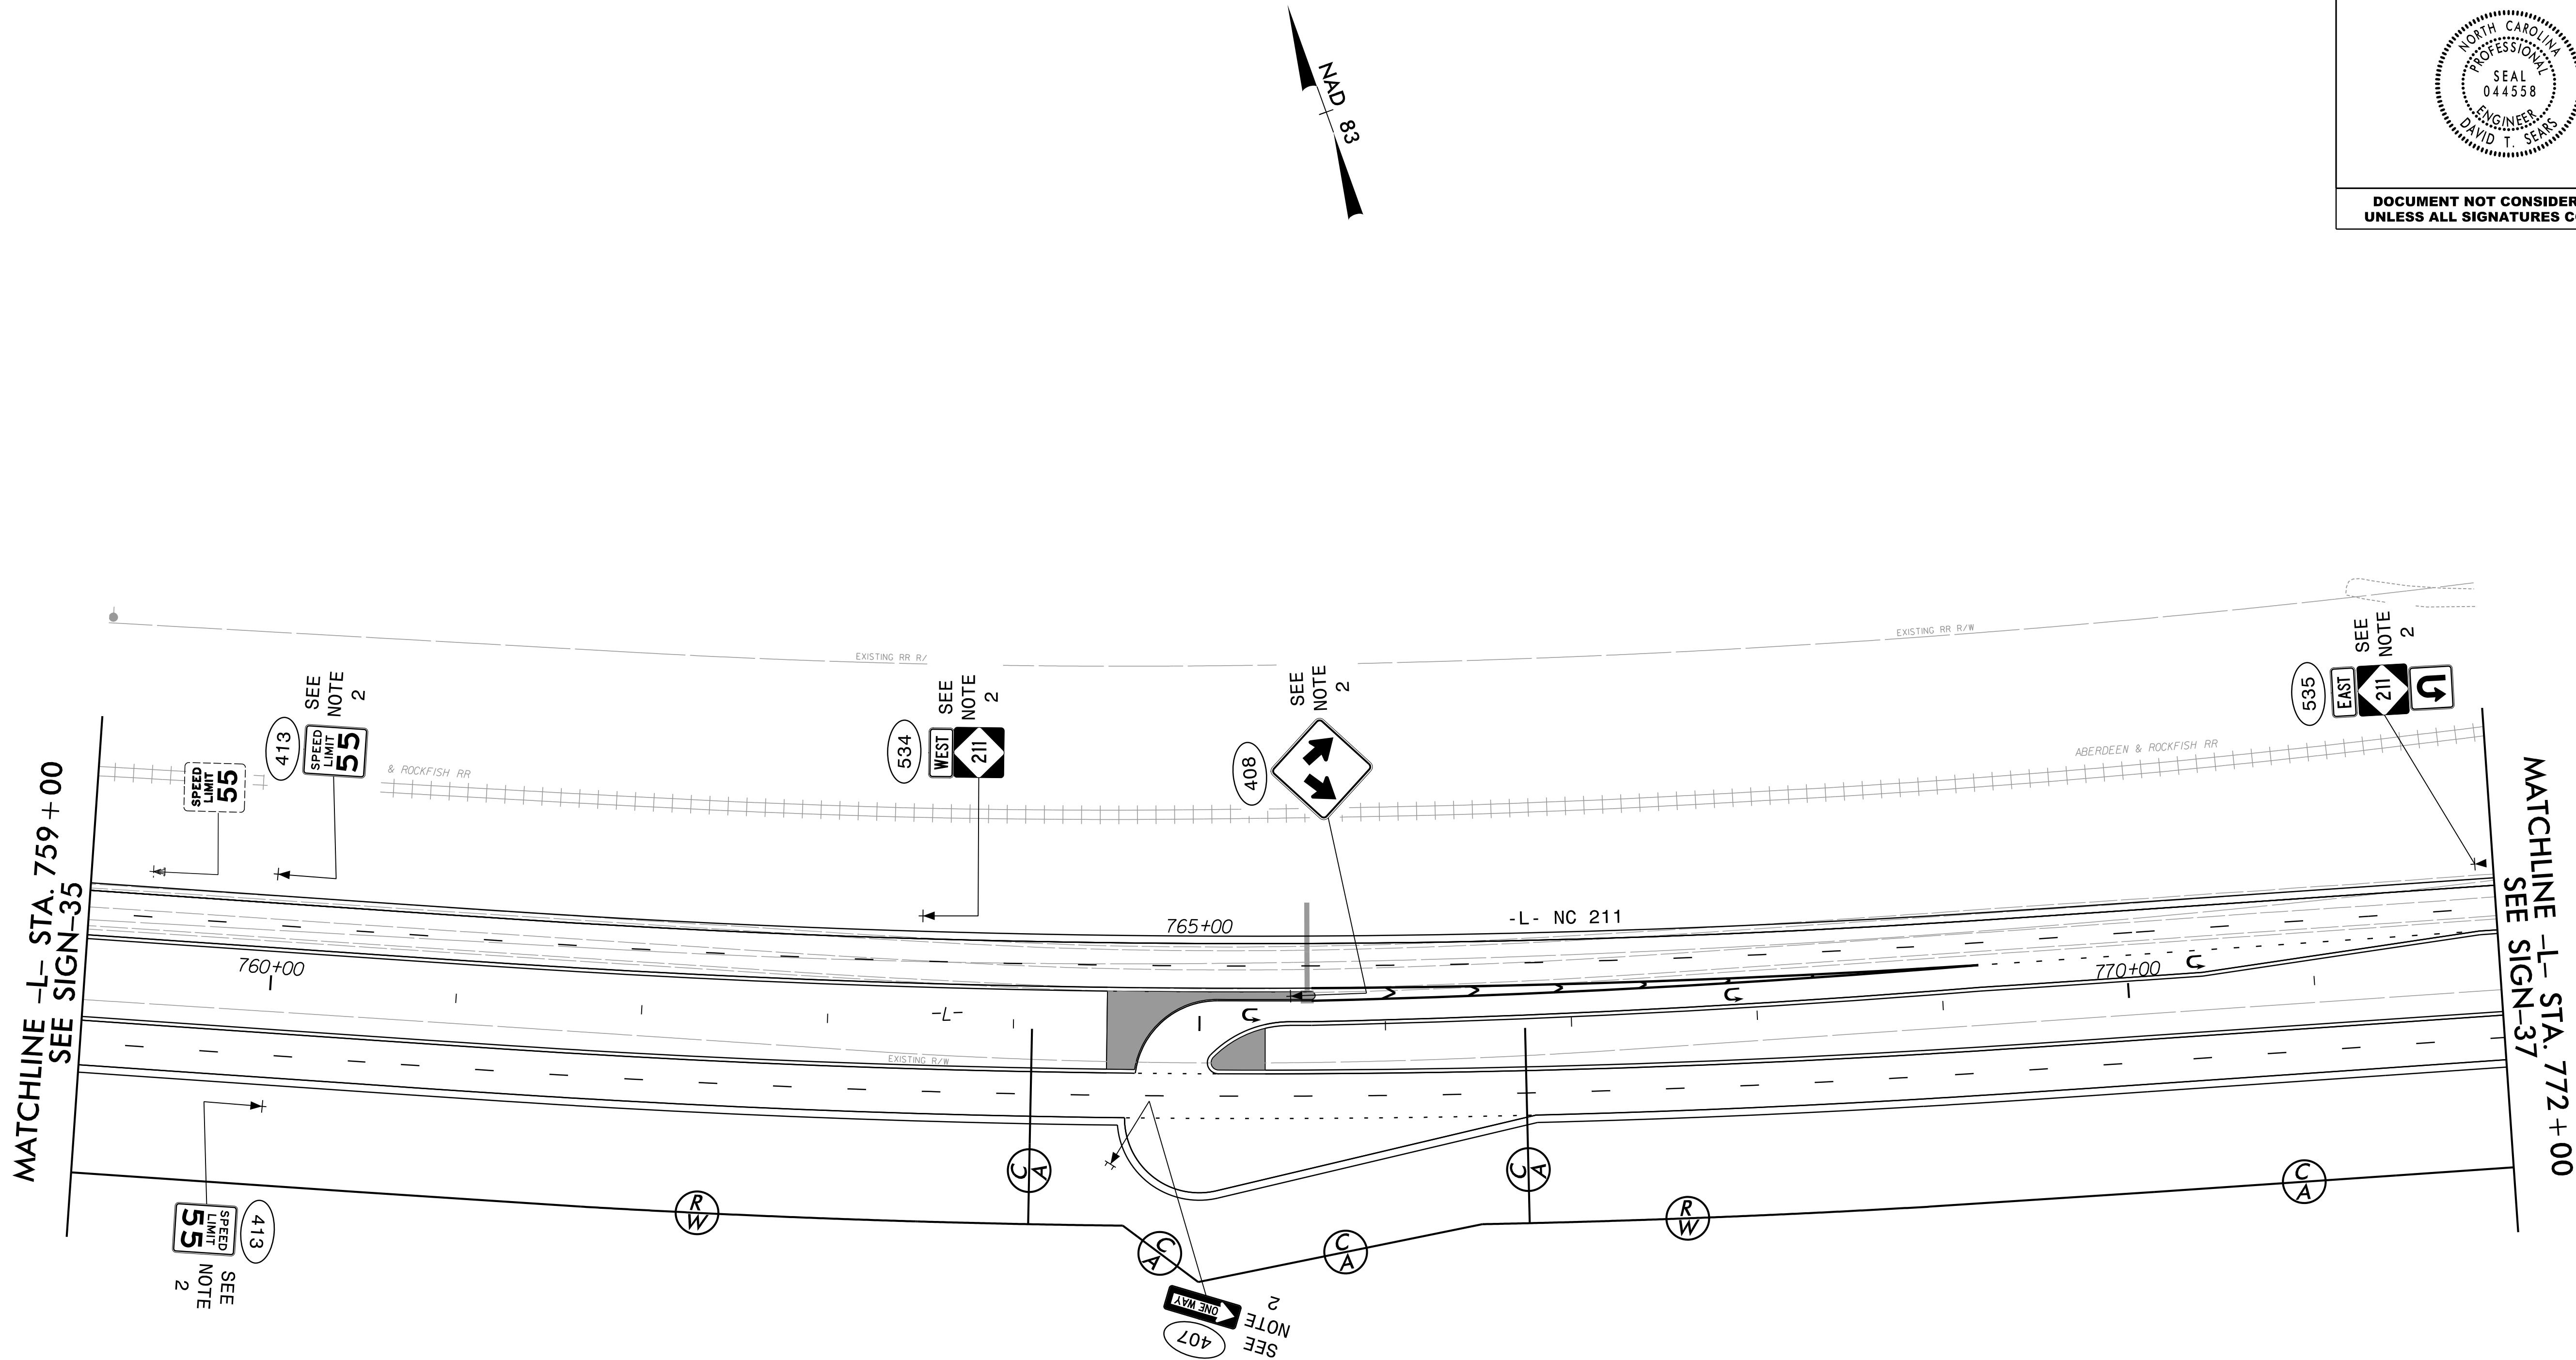

P: (919) 878-9560
8601 Six Forks Road, Forum 1, Suite 700
Raleigh, North Carolina 27615-3960
NC License No. F-0112

Engineers | Construction Managers | Planners | Scientists
www.rkk.com

Responsive People | Creative Solutions

PROJECT NOTES

- 1 DISPOSAL OF SUPPORT, U-CHANNEL
- 2 SIGN ERECTION, TYPE D, E, AND F
- 3 SIGN ERECTION, RELOCATE SIGN TYPE D

EXISTING & PROPOSED SIGNS

PROJECT REFERENCE NO.
R-5709C


SHEET NO.
SIGN-37

APPROVED:
David T. Seaks
090183F2B2E5741E...

DATE:
10/11/2024

SEAL

DOCUMENT NOT CONSIDERED FINAL
UNLESS ALL SIGNATURES COMPLETED

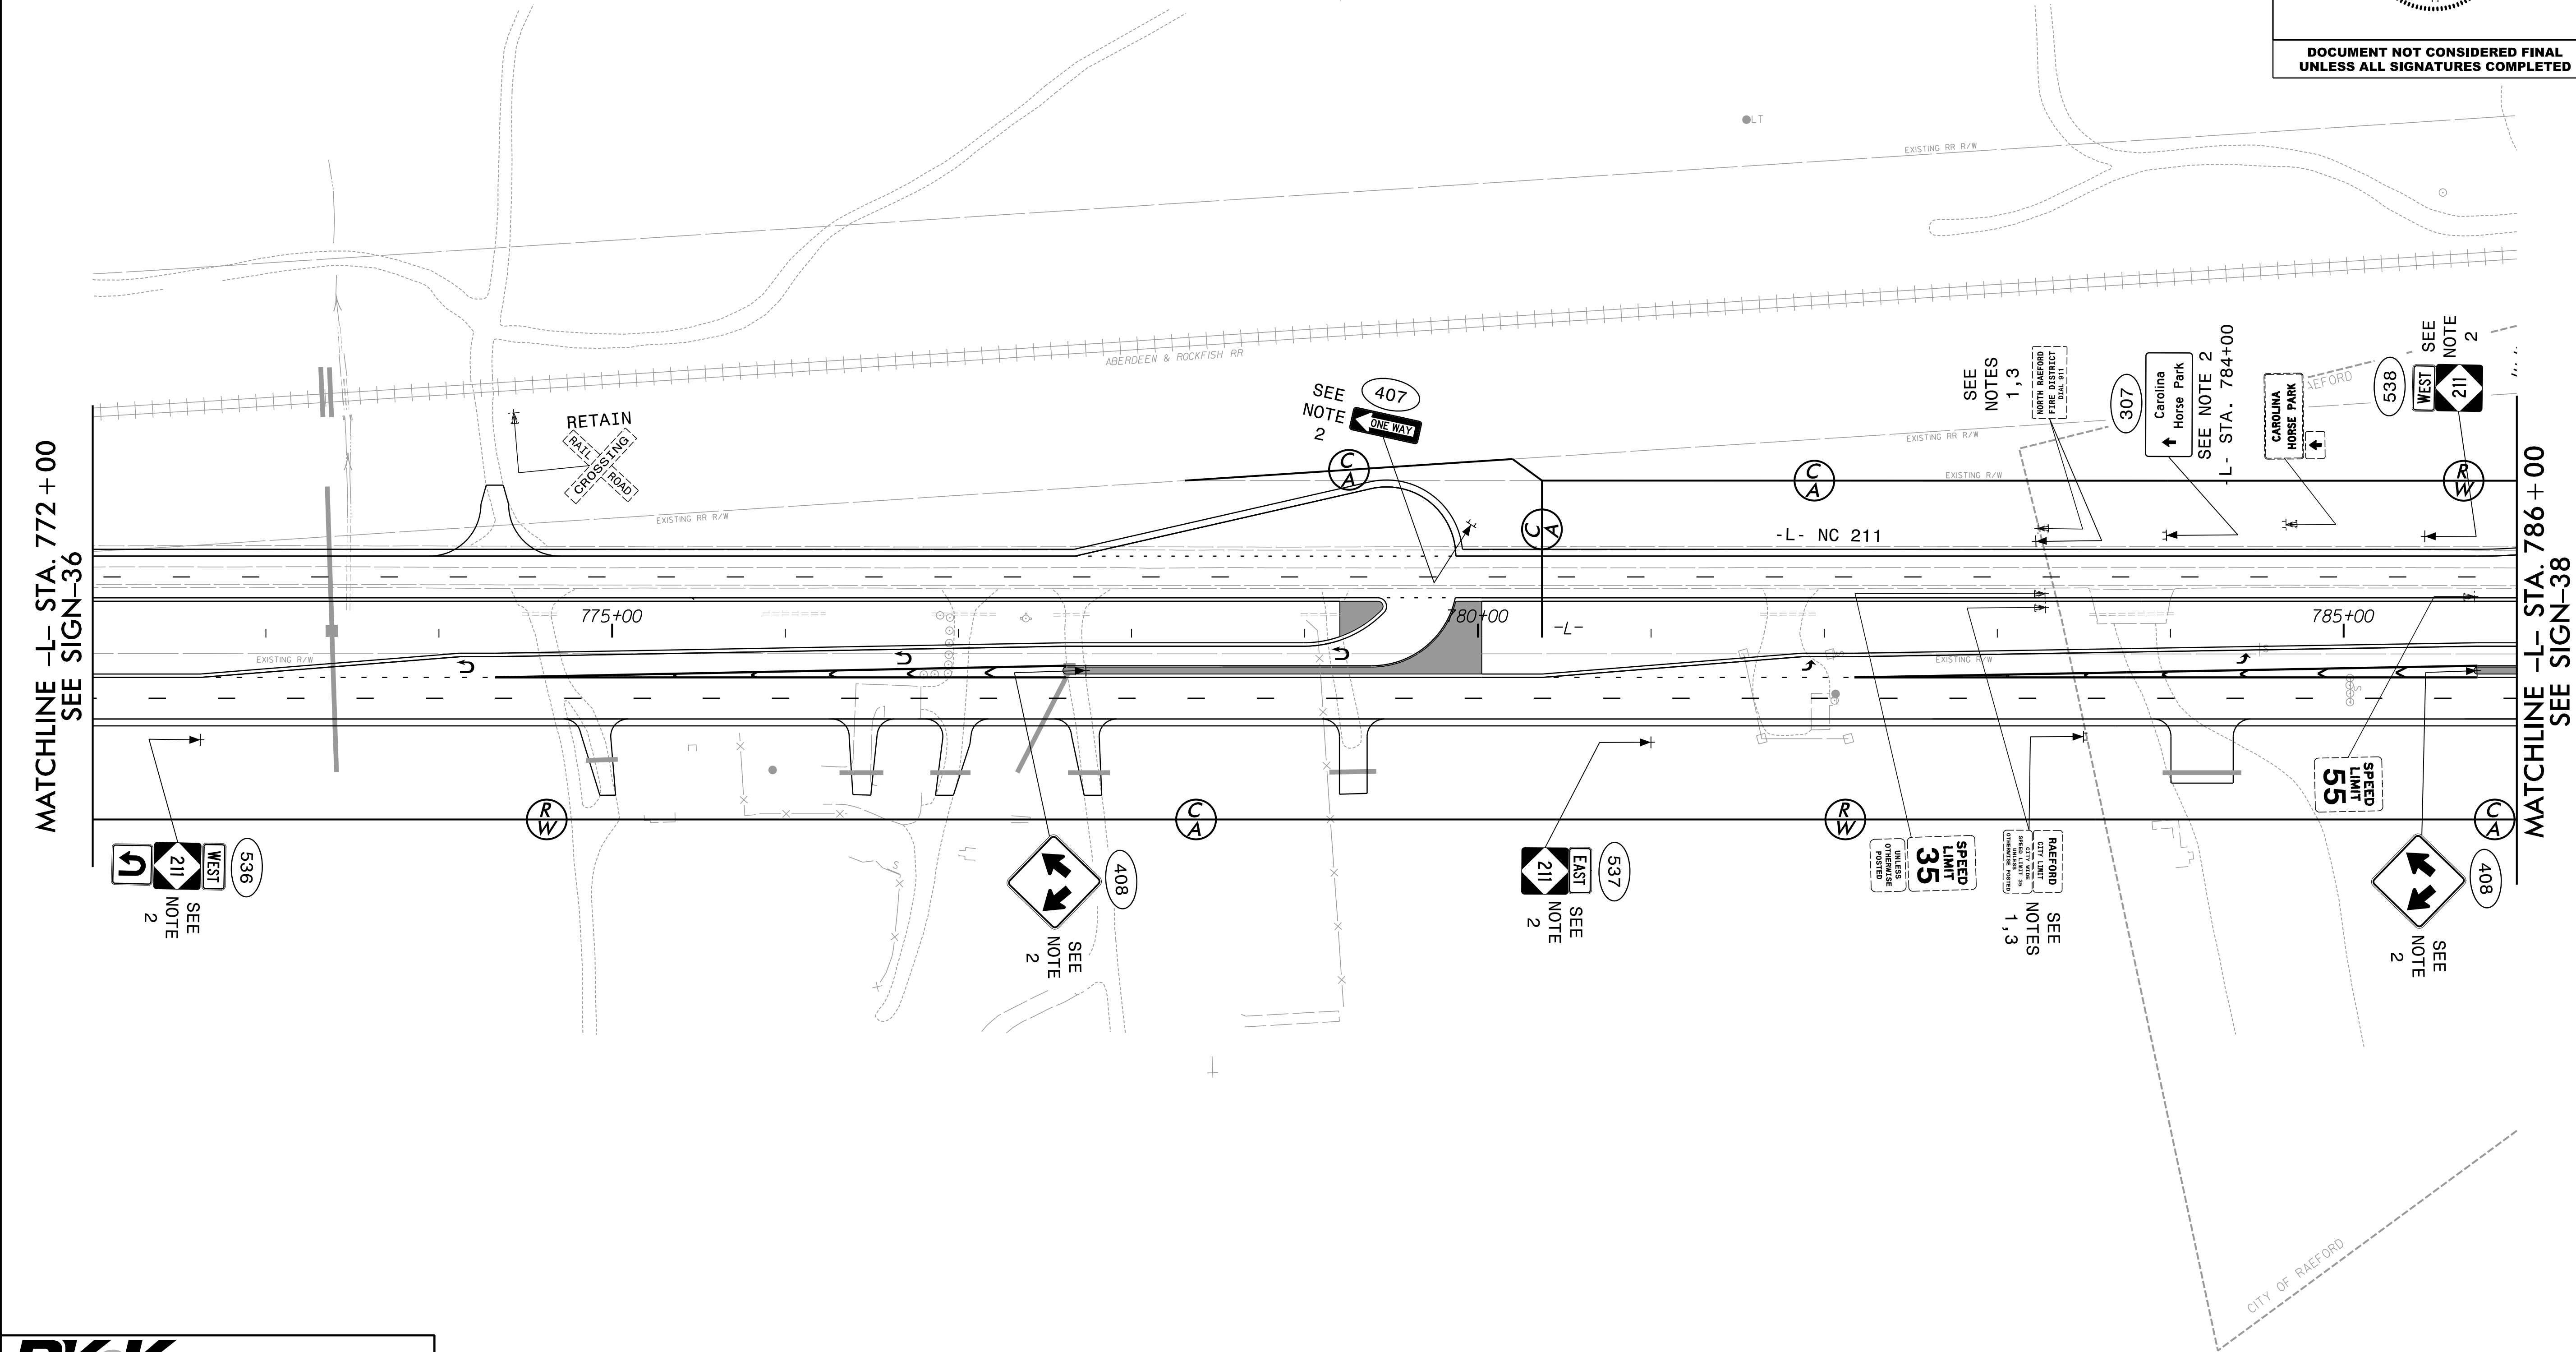

P: (919) 878-9560
8601 Six Forks Road, Forum 1, Suite 700
Raleigh, North Carolina 27615-3960
NC License No. F-0112

Engineers | Construction Managers | Planners | Scientists
www.rkk.com

Responsive People | Creative Solutions

- PROJECT NOTES
- 1

DISPOSAL OF SUPPORT, U-CHANNEL
- 2

SIGN ERECTION, TYPE D, E, AND F
- 3

SIGN ERECTION, RELOCATE SIGN TYPE D

EXISTING & PROPOSED SIGNS

PROJECT REFERENCE NO.
R-5709C

SHEET NO.
SIGN-38


APPROVED: *David T. Seaks*

DATE: 10/11/2024

SEAL

NORTH CAROLINA
PROFESSIONAL
SEAL
044558
ENGINEER
DAVID T. SEAKS

DOCUMENT NOT CONSIDERED FINAL
UNLESS ALL SIGNATURES COMPLETED

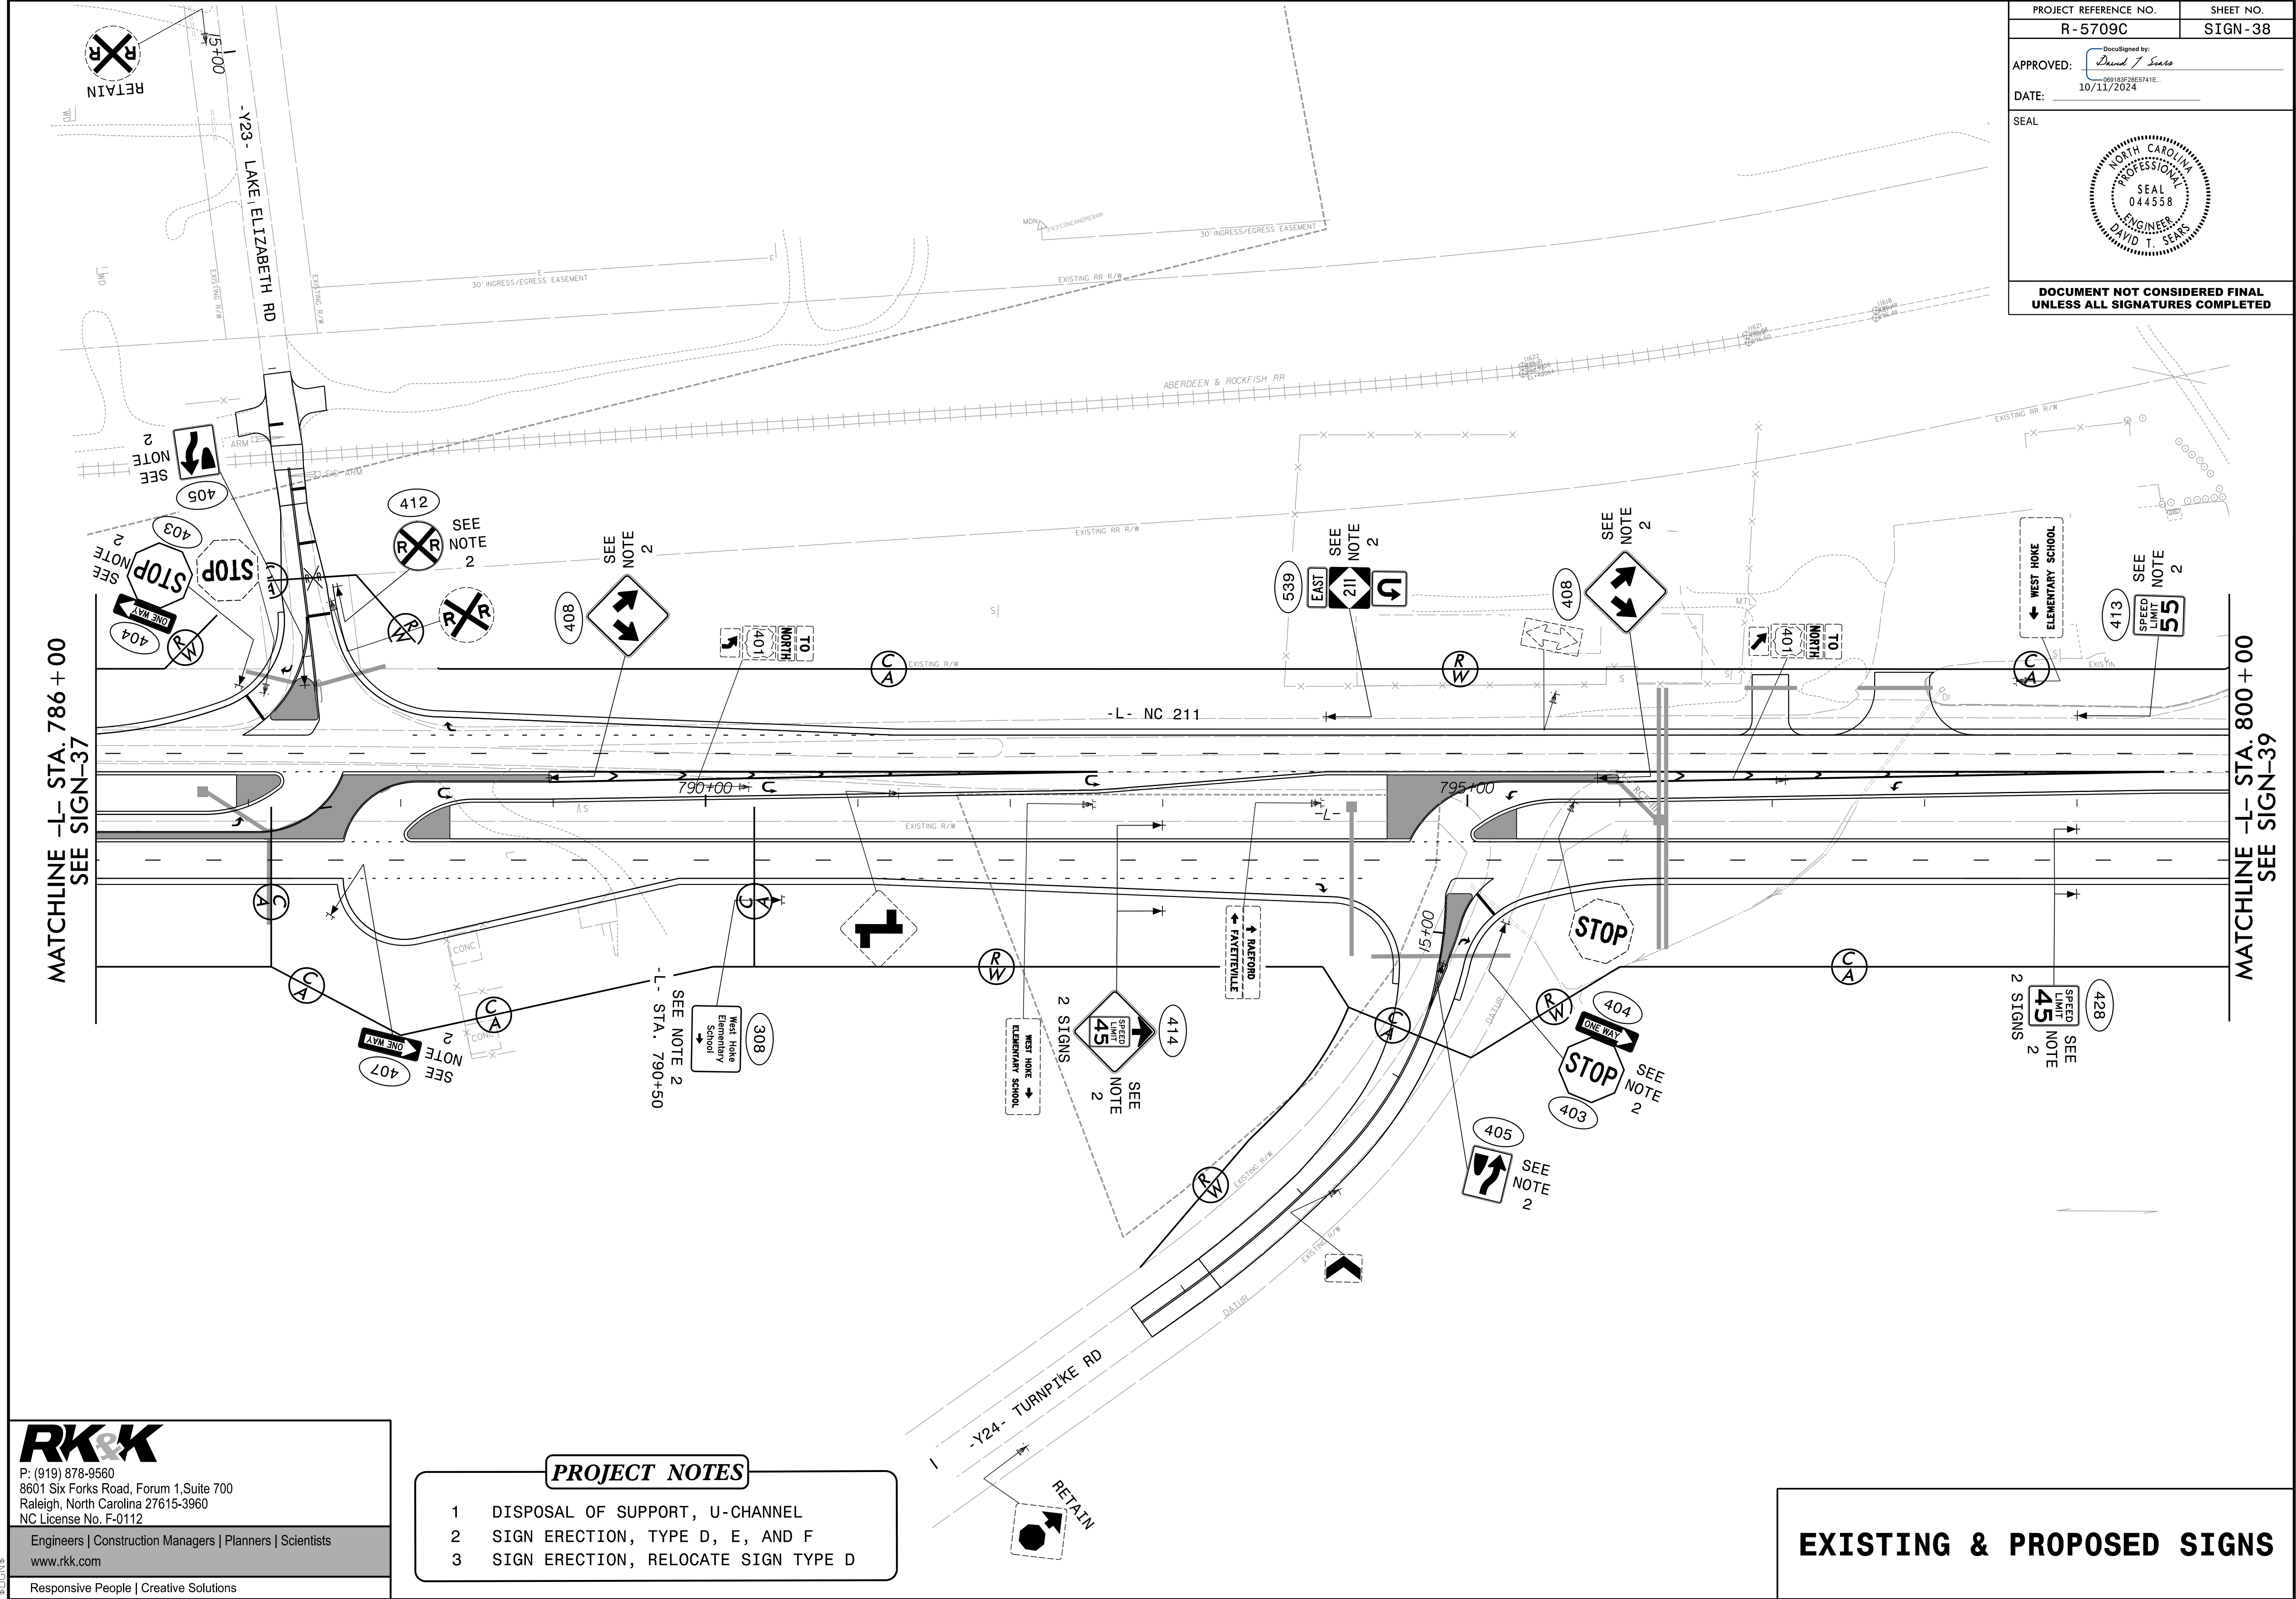

RK&K

P: (919) 878-9560
8601 Six Forks Road, Forum 1, Suite 700
Raleigh, North Carolina 27615-3960
NC License No. F-0112

Engineers | Construction Managers | Planners | Scientists
www.rkk.com

Responsive People | Creative Solutions


- PROJECT NOTES
- 1

DISPOSAL OF SUPPORT, U-CHANNEL
- 2

SIGN ERECTION, TYPE D, E, AND F
- 3

SIGN ERECTION, RELOCATE SIGN TYPE D

PROJECT REFERENCE NO.	SHEET NO.
R-5709C	SIGN-39
APPROVED: <i>David T. Seaks</i> 090183F2B0E5741E..	
DATE: 10/11/2024	
SEAL	
DOCUMENT NOT CONSIDERED FINAL UNLESS ALL SIGNATURES COMPLETED	

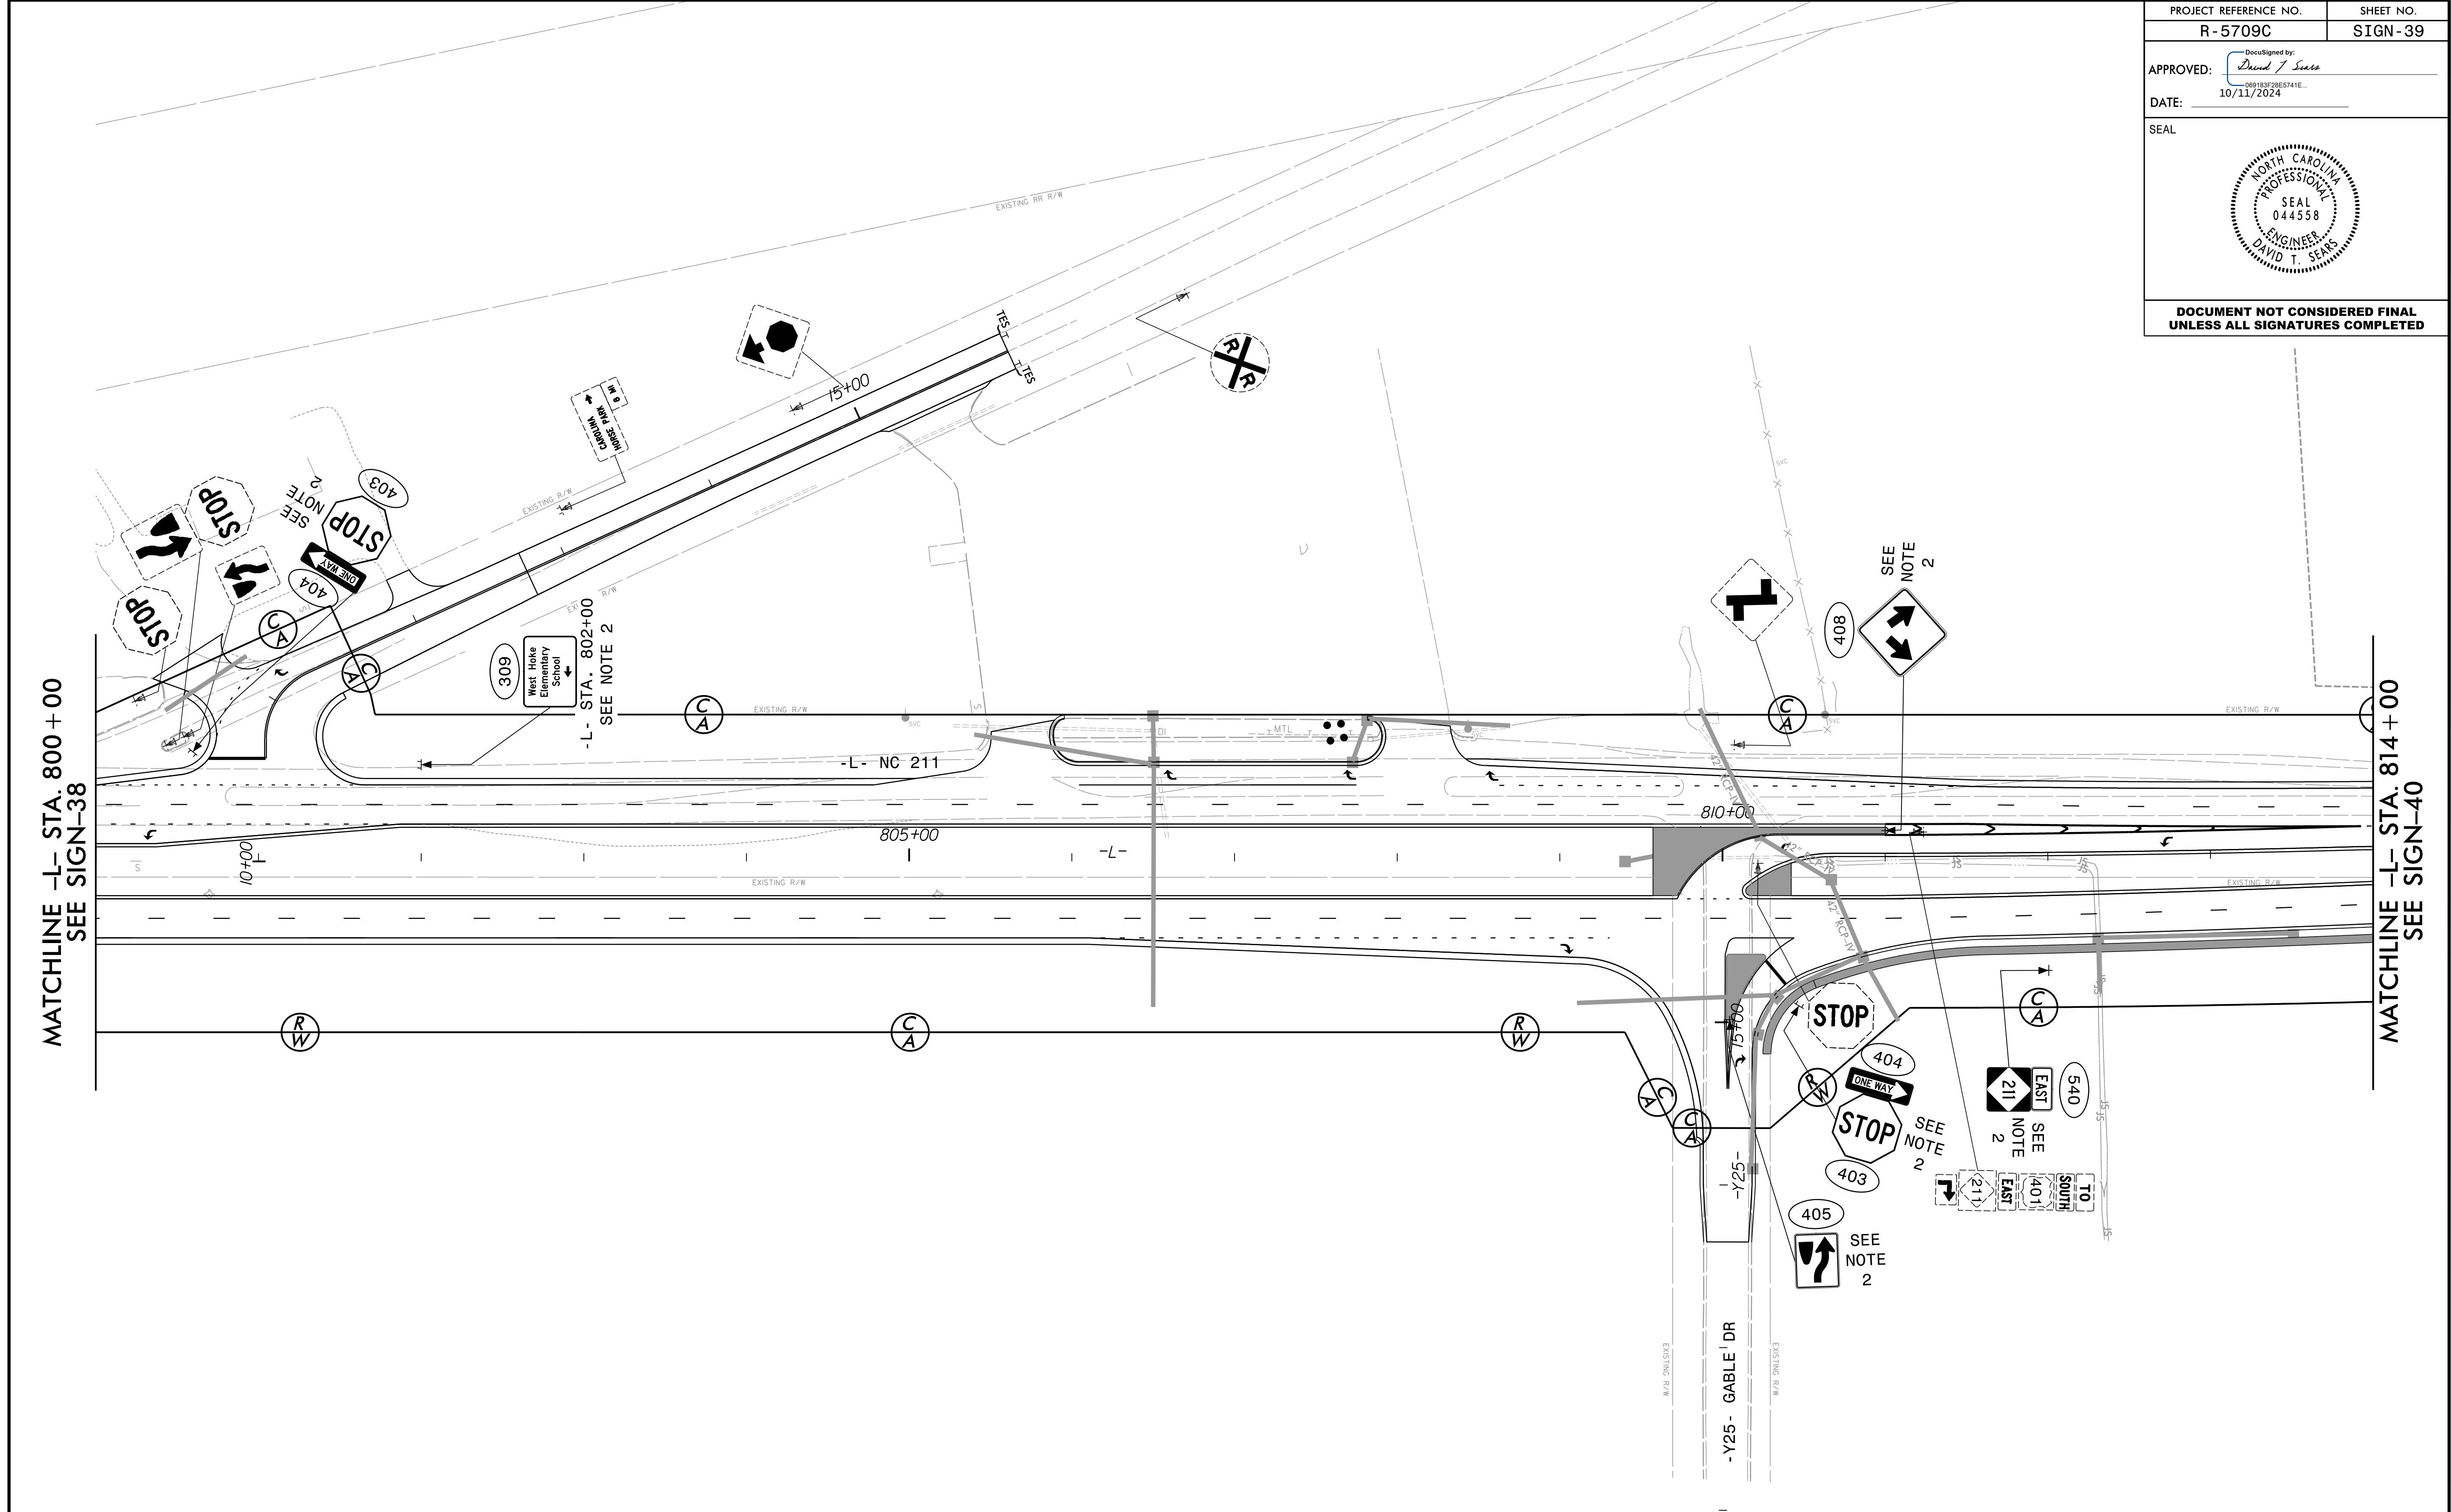

P: (919) 878-9560
8601 Six Forks Road, Forum 1, Suite 700
Raleigh, North Carolina 27615-3960
NC License No. F-0112

Engineers | Construction Managers | Planners | Scientists
www.rkk.com

Responsive People | Creative Solutions


- PROJECT NOTES
- 1

DISPOSAL OF SUPPORT, U-CHANNEL
- 2

SIGN ERECTION, TYPE D, E, AND F
- 3

SIGN ERECTION, RELOCATE SIGN TYPE D

EXISTING & PROPOSED SIGNS

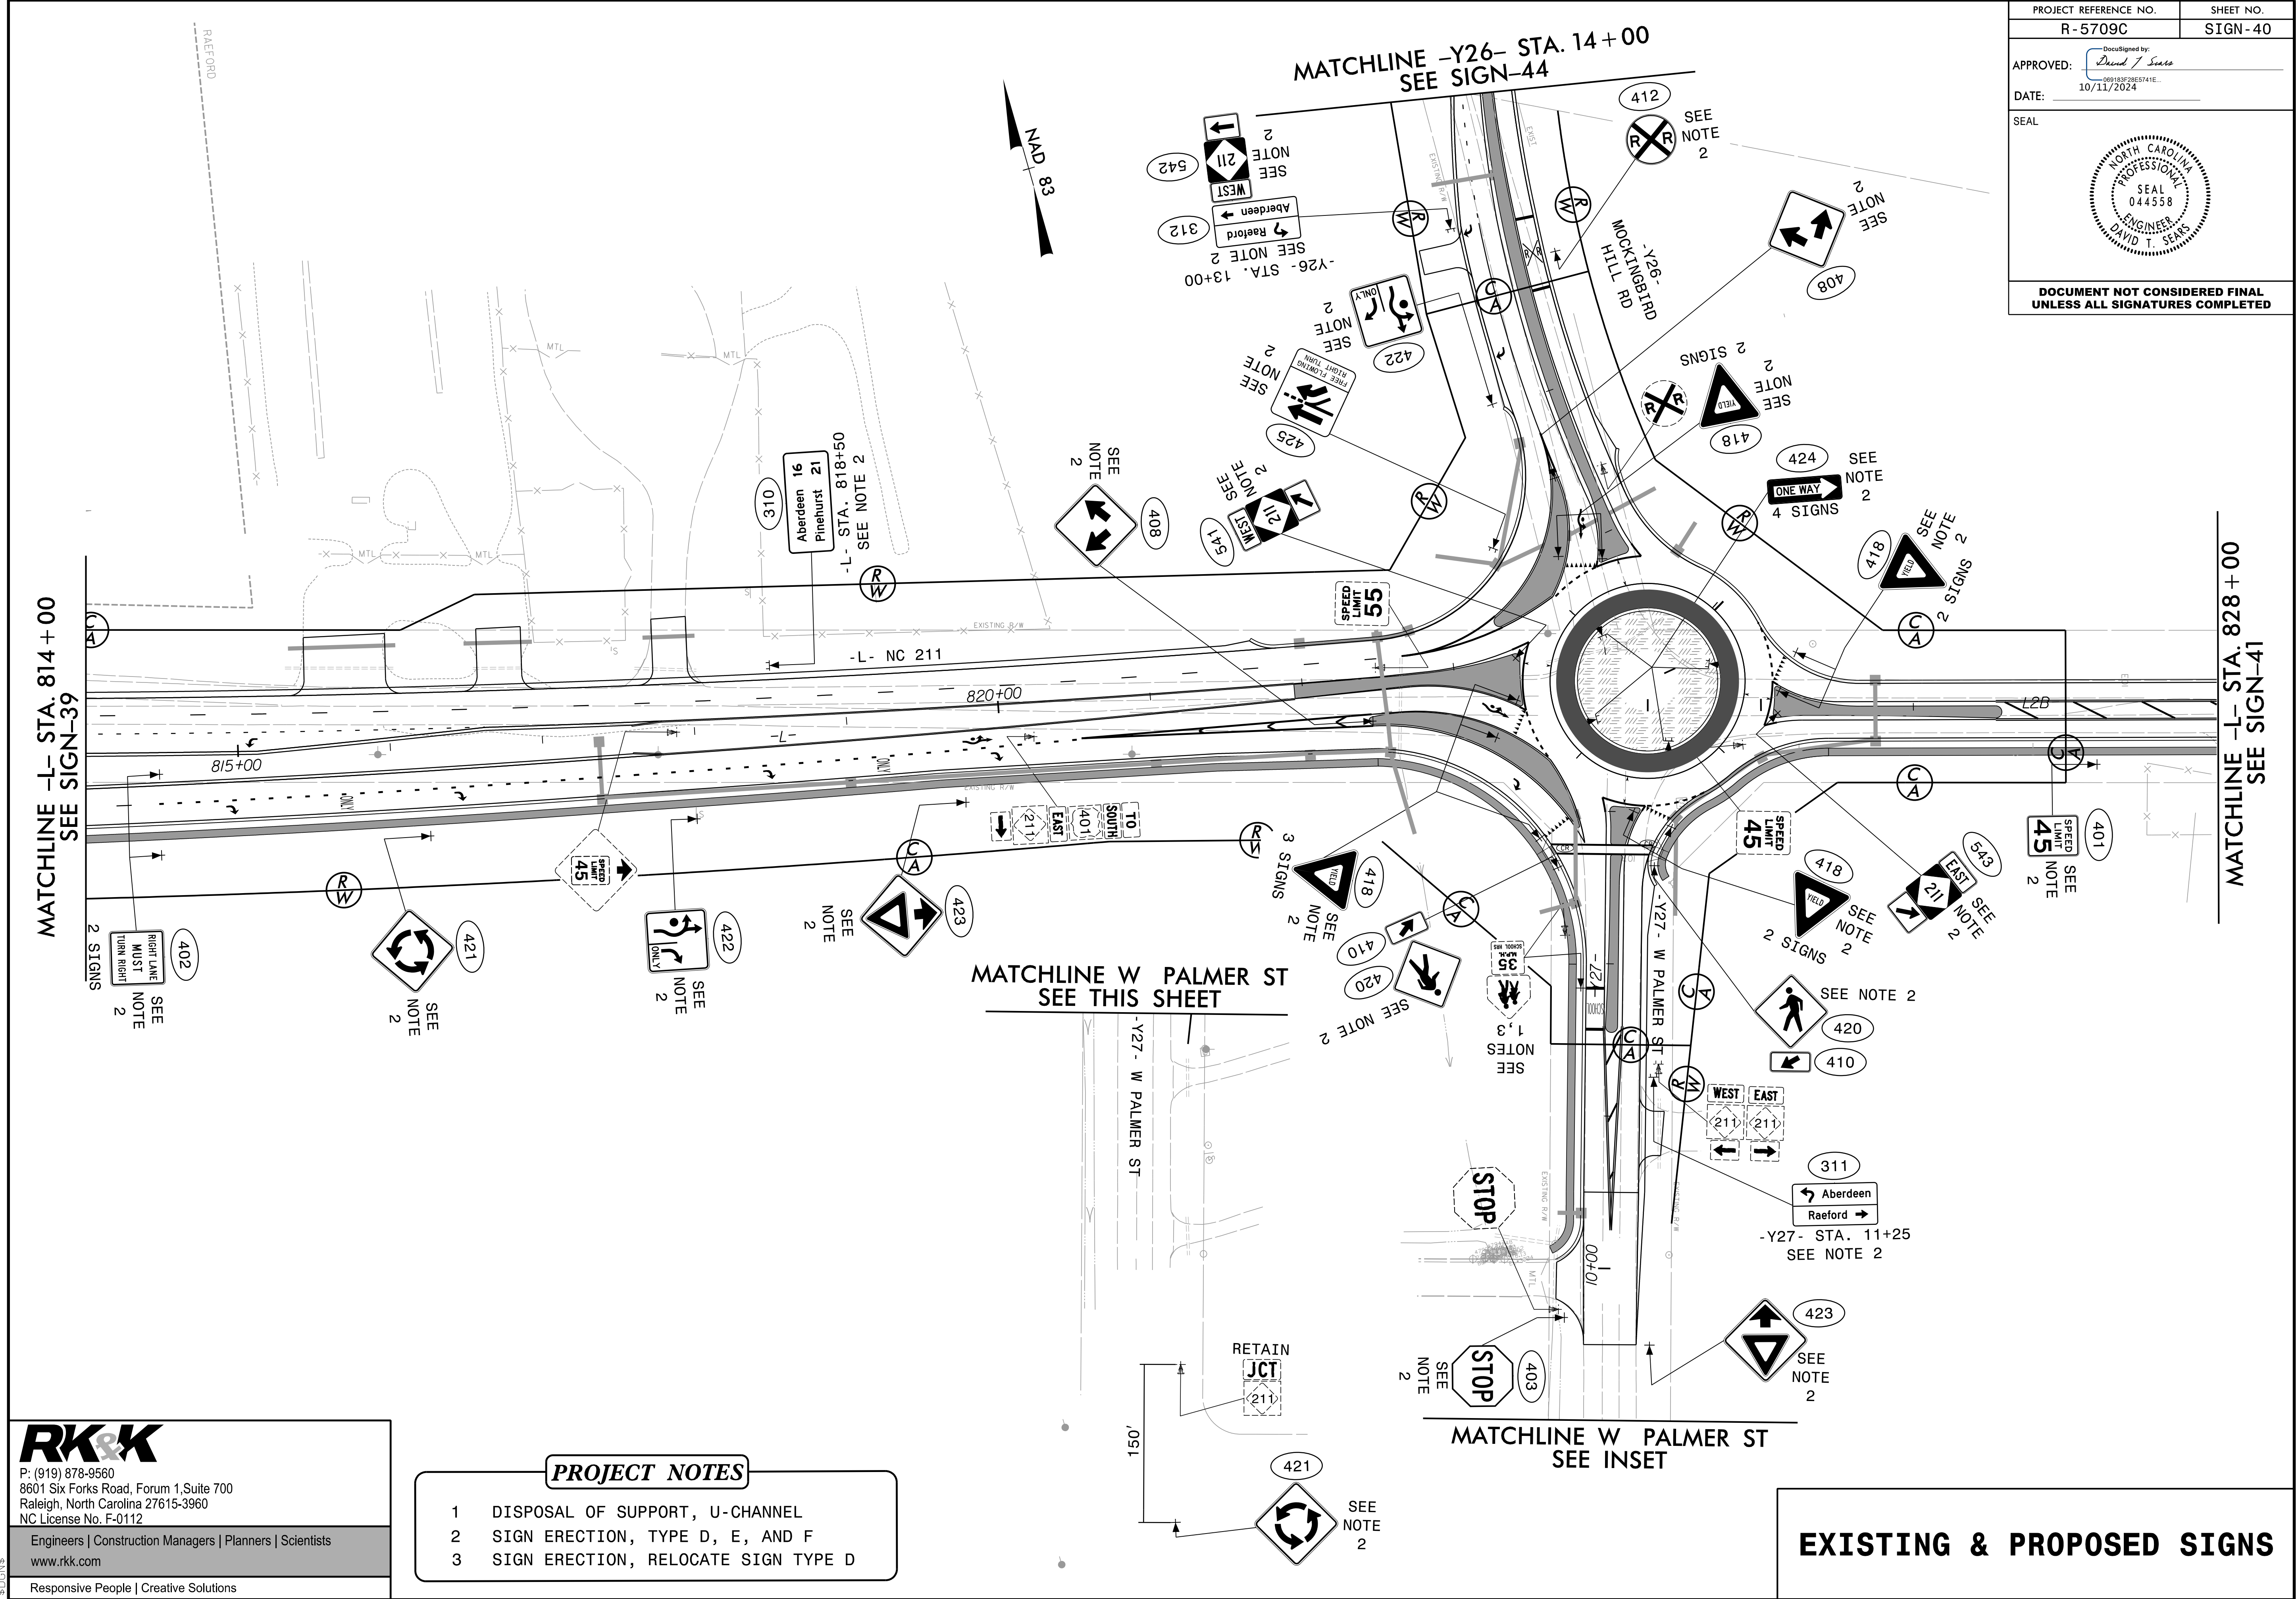

P: (919) 878-9560
8601 Six Forks Road, Forum 1, Suite 700
Raleigh, North Carolina 27615-3960
NC License No. F-0112

Engineers | Construction Managers | Planners | Scientists
www.rkk.com

Responsive People | Creative Solutions

- PROJECT NOTES
- 1


DISPOSAL OF SUPPORT, U-CHANNEL
- 2

SIGN ERECTION, TYPE D, E, AND F
- 3

SIGN ERECTION, RELOCATE SIGN TYPE D

PROJECT REFERENCE NO.	SHEET NO.
R-5709C	SIGN-41
APPROVED: <i>David T. Seaks</i> 090183F2B5741E...	
DATE: 10/11/2024	
SEAL	
DOCUMENT NOT CONSIDERED FINAL UNLESS ALL SIGNATURES COMPLETED	

MATCHLINE -L- STA. 828 + 00
SEE SIGN-40

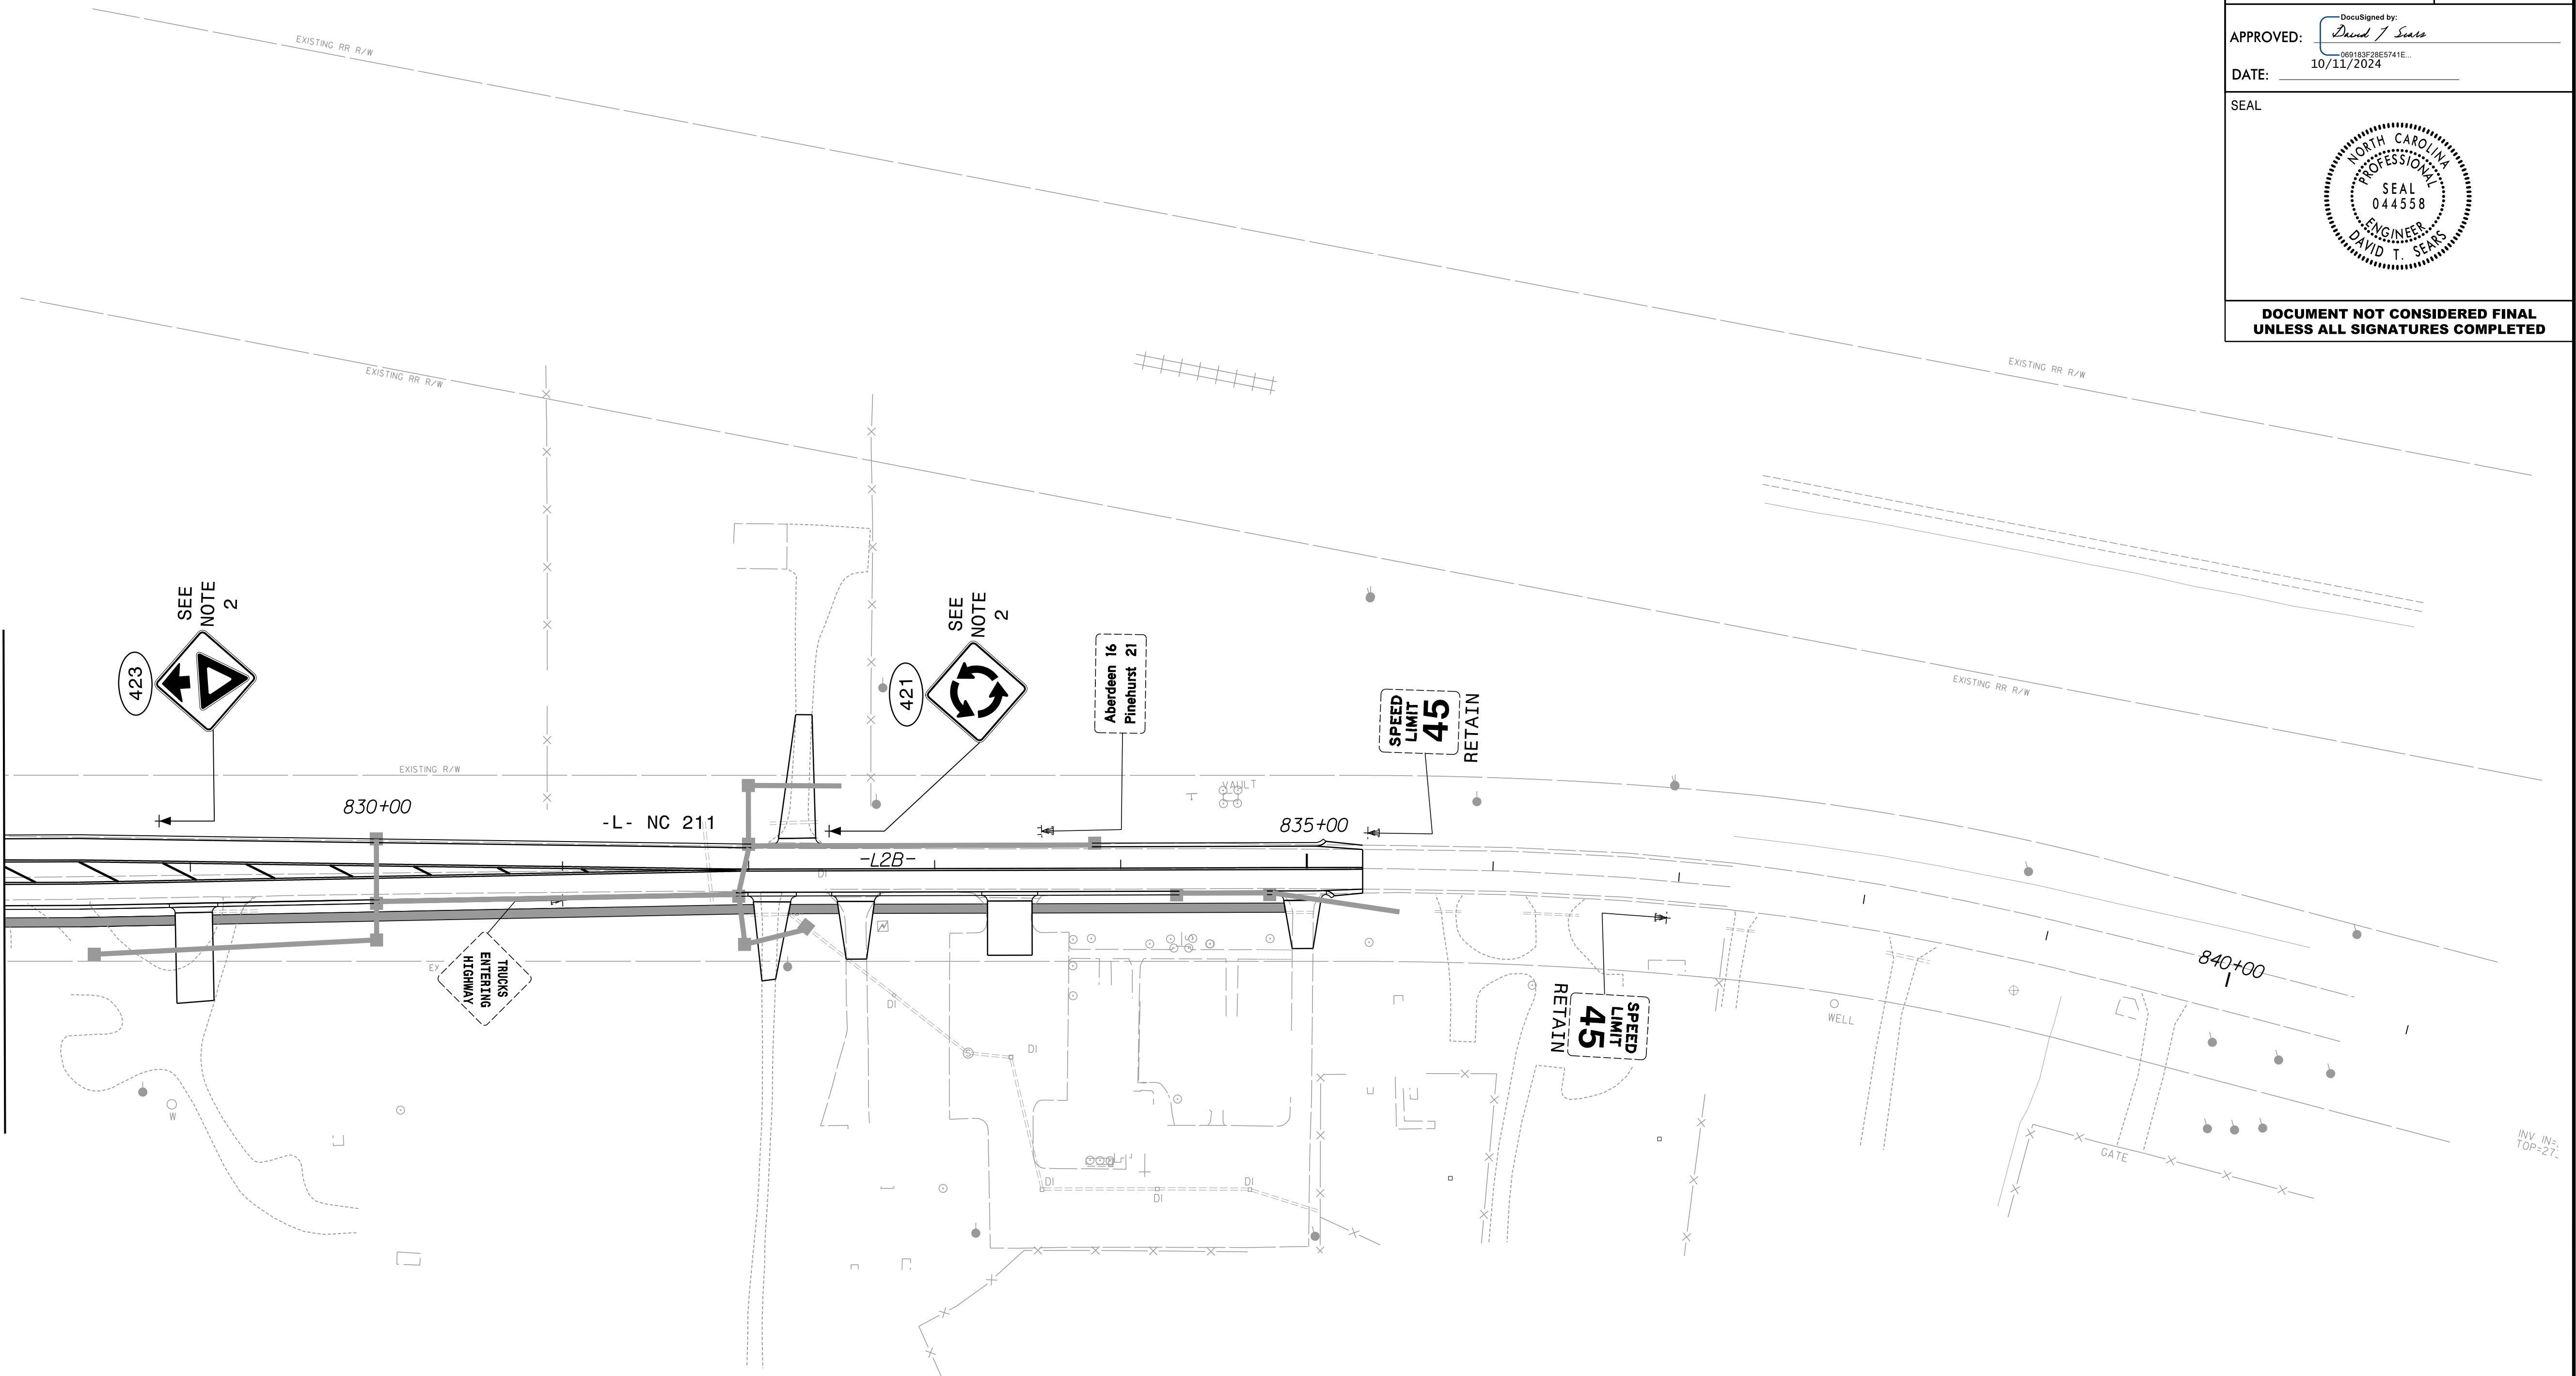

P: (919) 878-9560
8601 Six Forks Road, Forum 1, Suite 700
Raleigh, North Carolina 27615-3960
NC License No. F-0112

Engineers | Construction Managers | Planners | Scientists
www.rkk.com


Responsive People | Creative Solutions

PROJECT NOTES

- 1 DISPOSAL OF SUPPORT, U-CHANNEL
- 2 SIGN ERECTION, TYPE D, E, AND F
- 3 SIGN ERECTION, RELOCATE SIGN TYPE D

EXISTING & PROPOSED SIGNS

PROJECT REFERENCE NO.	SHEET NO.
R-5709C	SIGN-42
APPROVED: DocuSigned by: <i>David T. Seaks</i> 099183F2B5E741E...	
DATE: 10/11/2024	
SEAL	
North Carolina Professional Seal 044558 Engineer David T. Seaks	
DOCUMENT NOT CONSIDERED FINAL UNLESS ALL SIGNATURES COMPLETED	

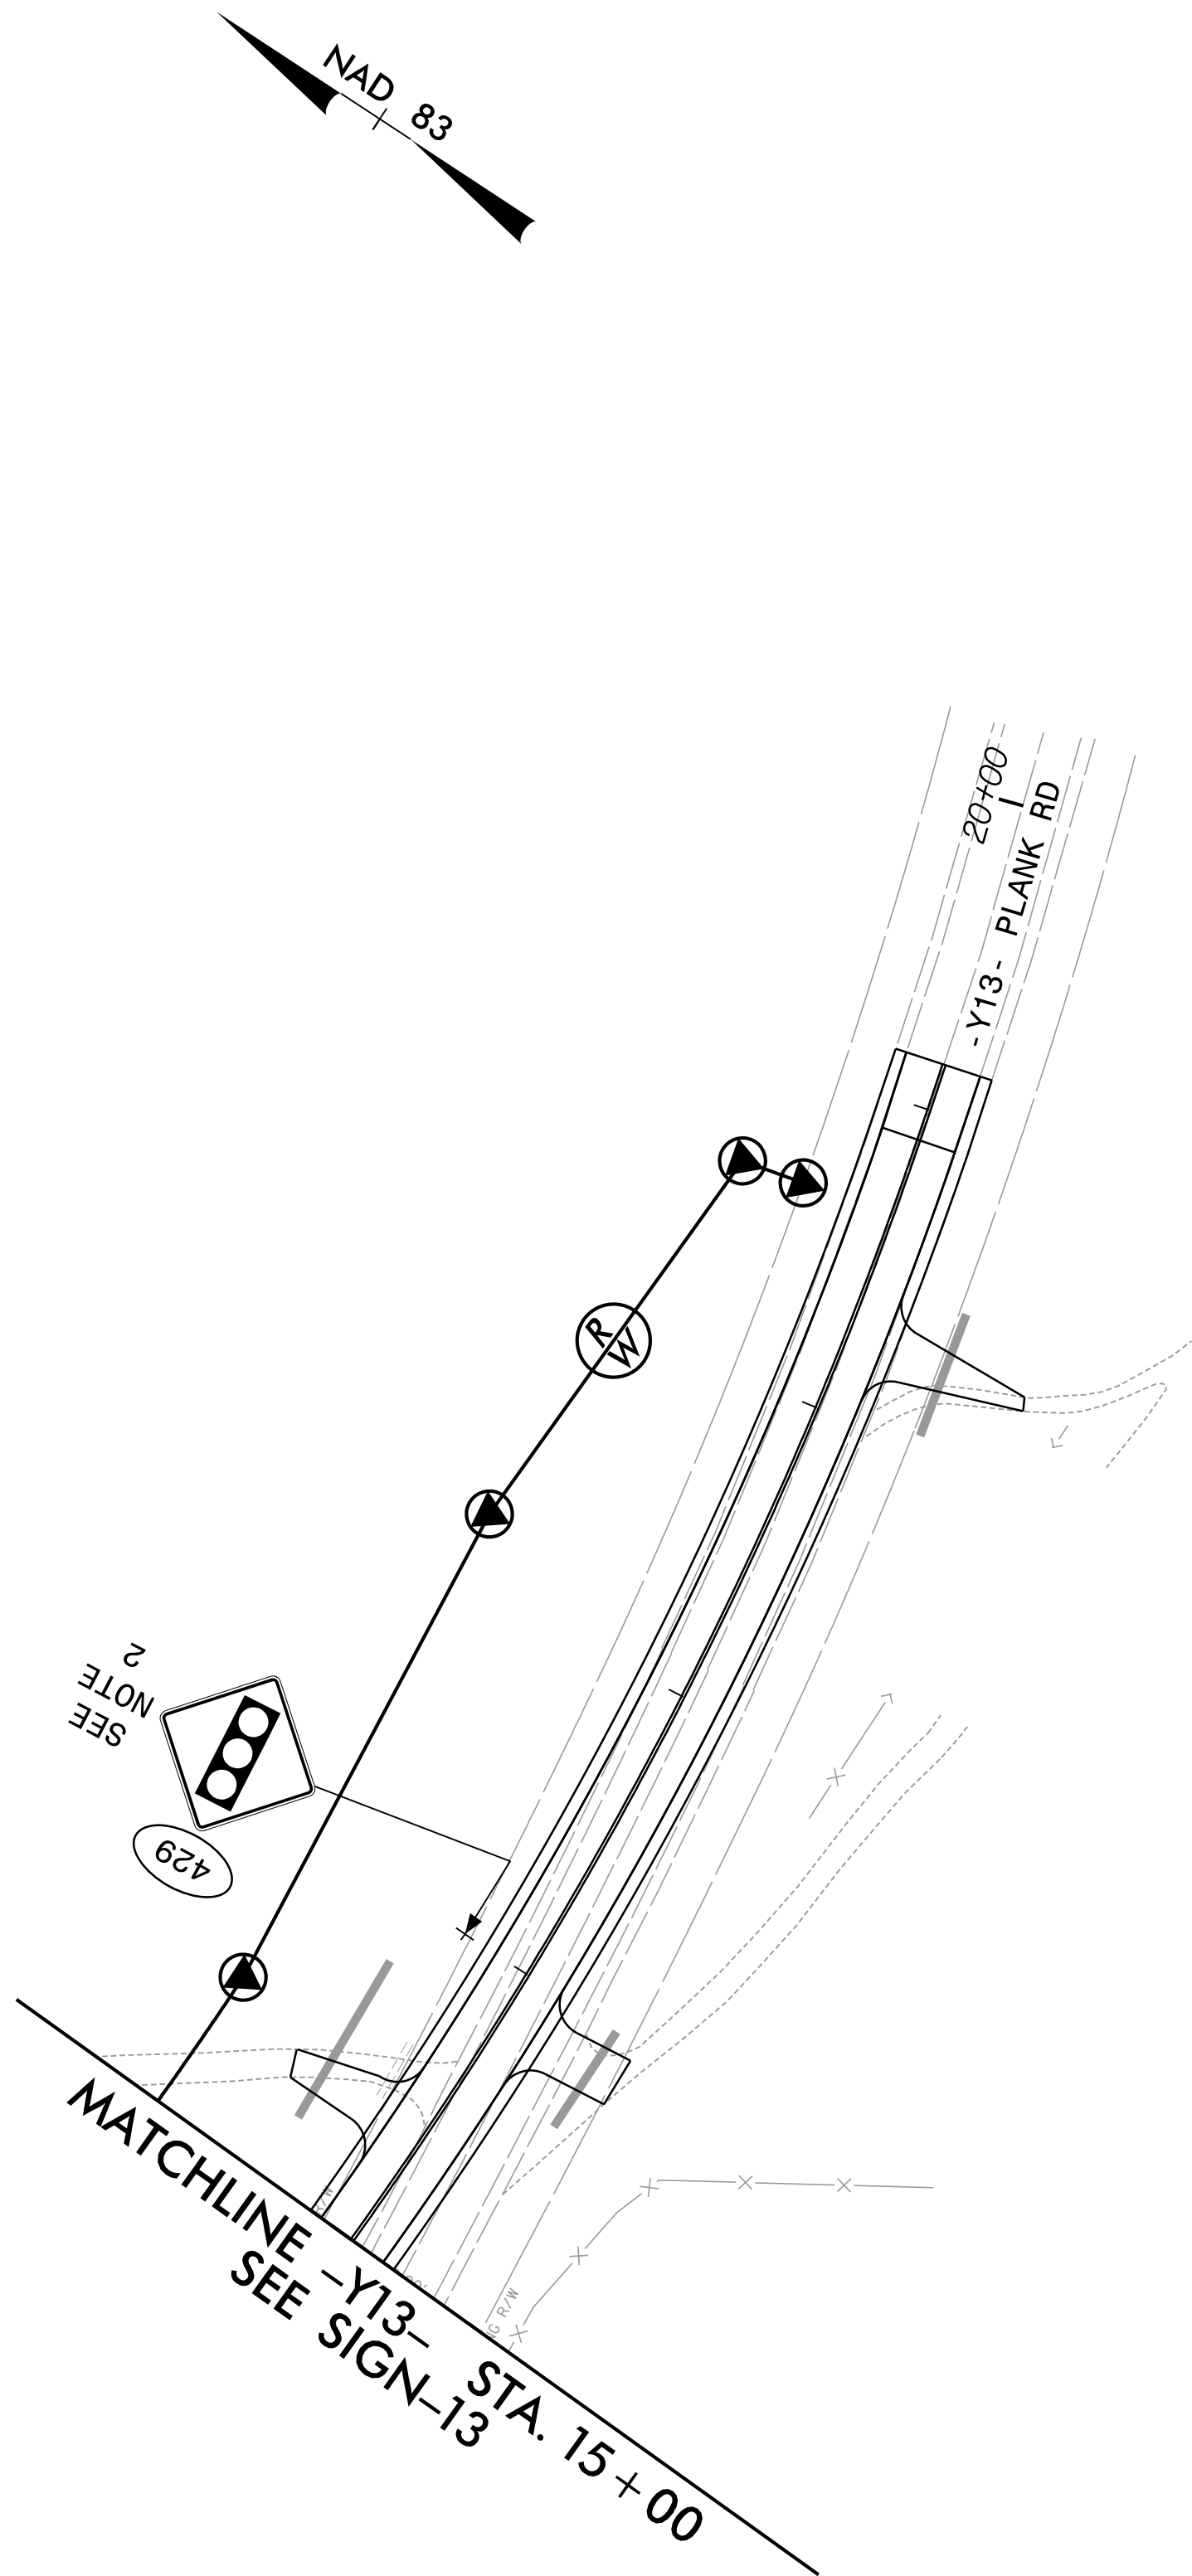

P: (919) 878-9560
8601 Six Forks Road, Forum 1, Suite 700
Raleigh, North Carolina 27615-3960
NC License No. F-0112

Engineers | Construction Managers | Planners | Scientists
www.rkk.com


Responsive People | Creative Solutions

PROJECT NOTES

- 1 DISPOSAL OF SUPPORT, U-CHANNEL
- 2 SIGN ERECTION, TYPE D, E, AND F
- 3 SIGN ERECTION, RELOCATE SIGN TYPE D

EXISTING & PROPOSED SIGNS

PROJECT REFERENCE NO.	SHEET NO.
R-5709C	SIGN-43
APPROVED: <i>David T. Seaks</i> DocuSigned by: 090183F2B5E741E...	
DATE: 10/11/2024	
SEAL 	
DOCUMENT NOT CONSIDERED FINAL UNLESS ALL SIGNATURES COMPLETED	

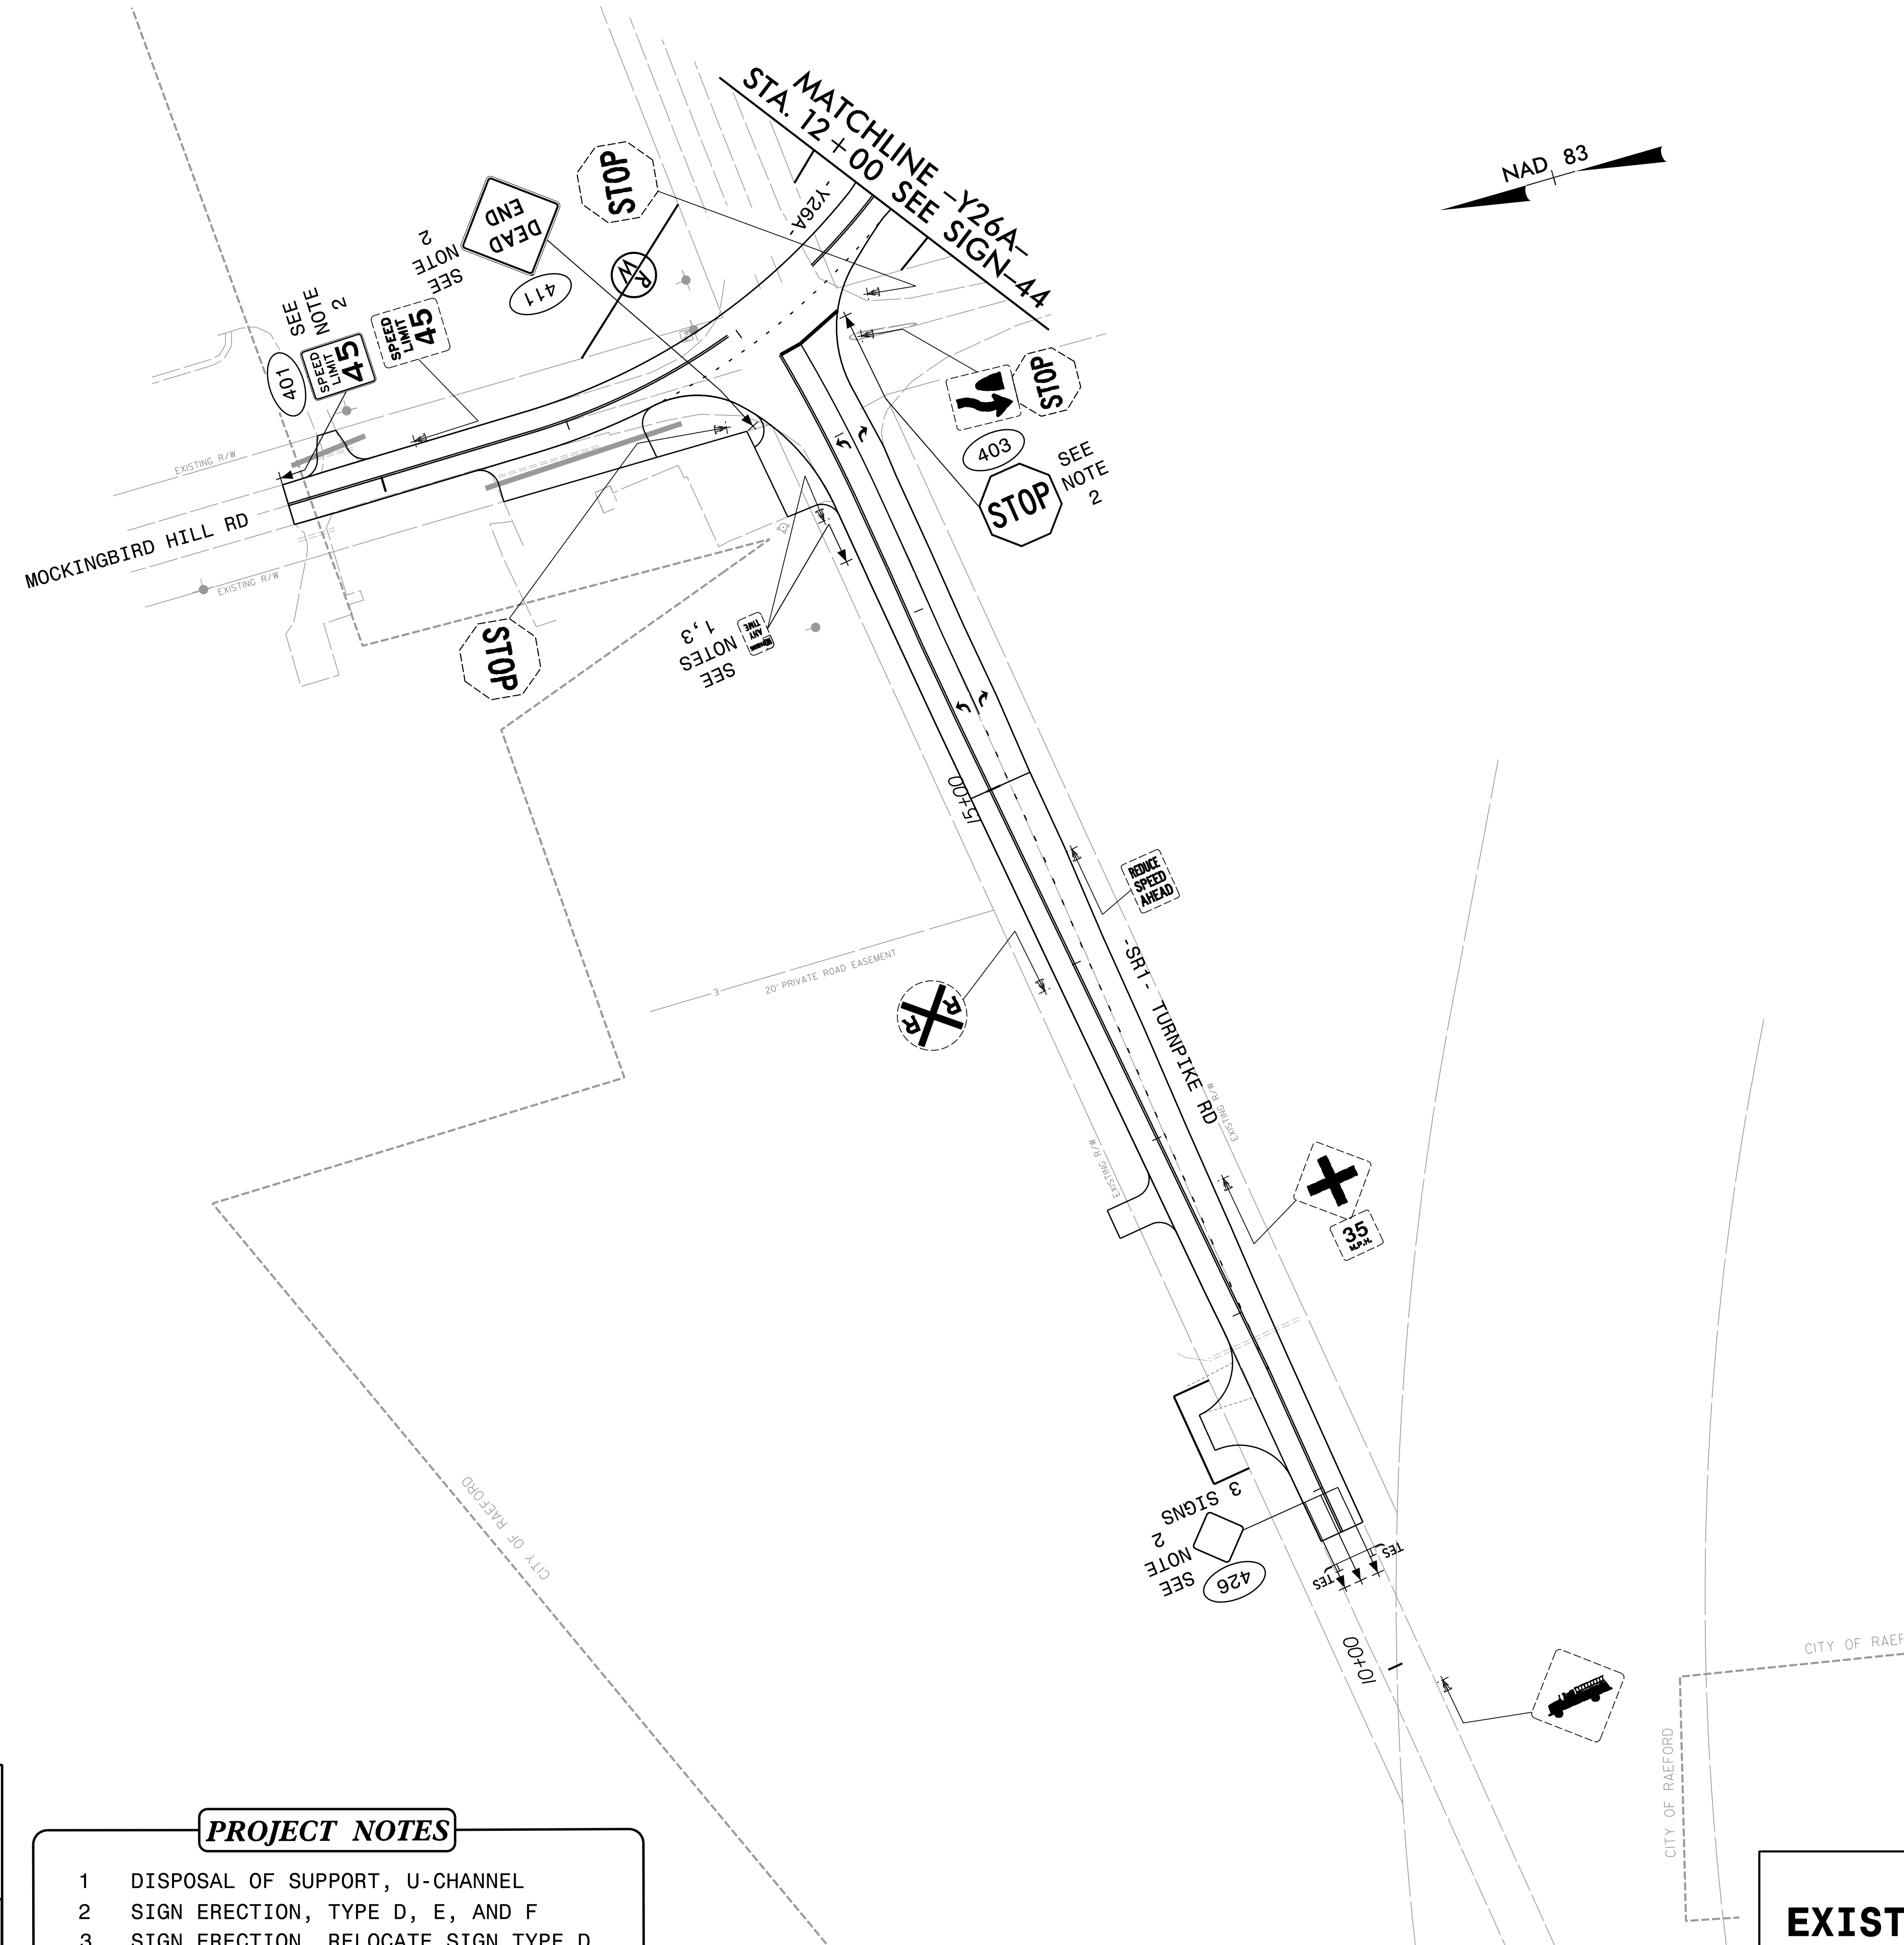



P: (919) 878-9560
8601 Six Forks Road, Forum 1, Suite 700
Raleigh, North Carolina 27615-3960
NC License No. F-0112

Engineers | Construction Managers | Planners | Scientists
www.rkk.com

Responsive People | Creative Solutions



- PROJECT NOTES
- 1

DISPOSAL OF SUPPORT, U-CHANNEL
- 2

SIGN ERECTION, TYPE D, E, AND F
- 3

SIGN ERECTION, RELOCATE SIGN TYPE D

EXISTING & PROPOSED SIGNS

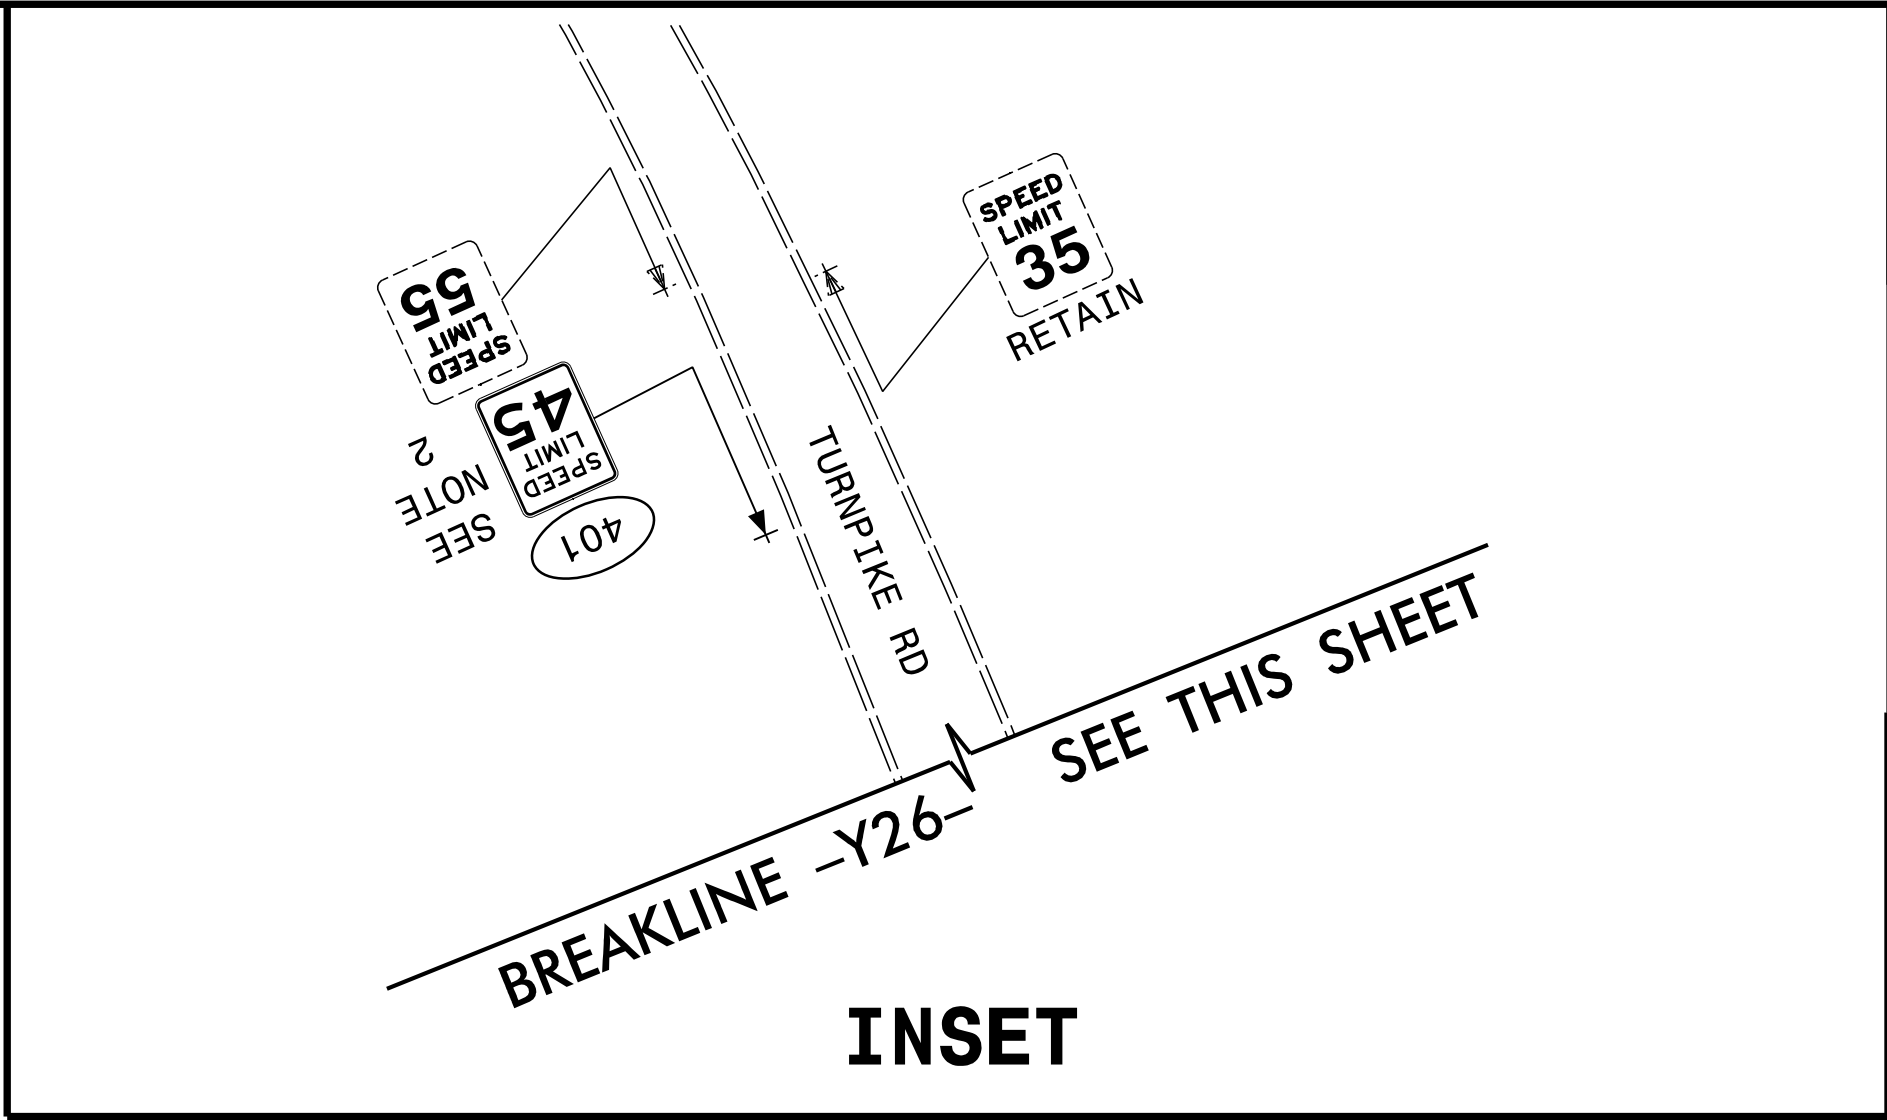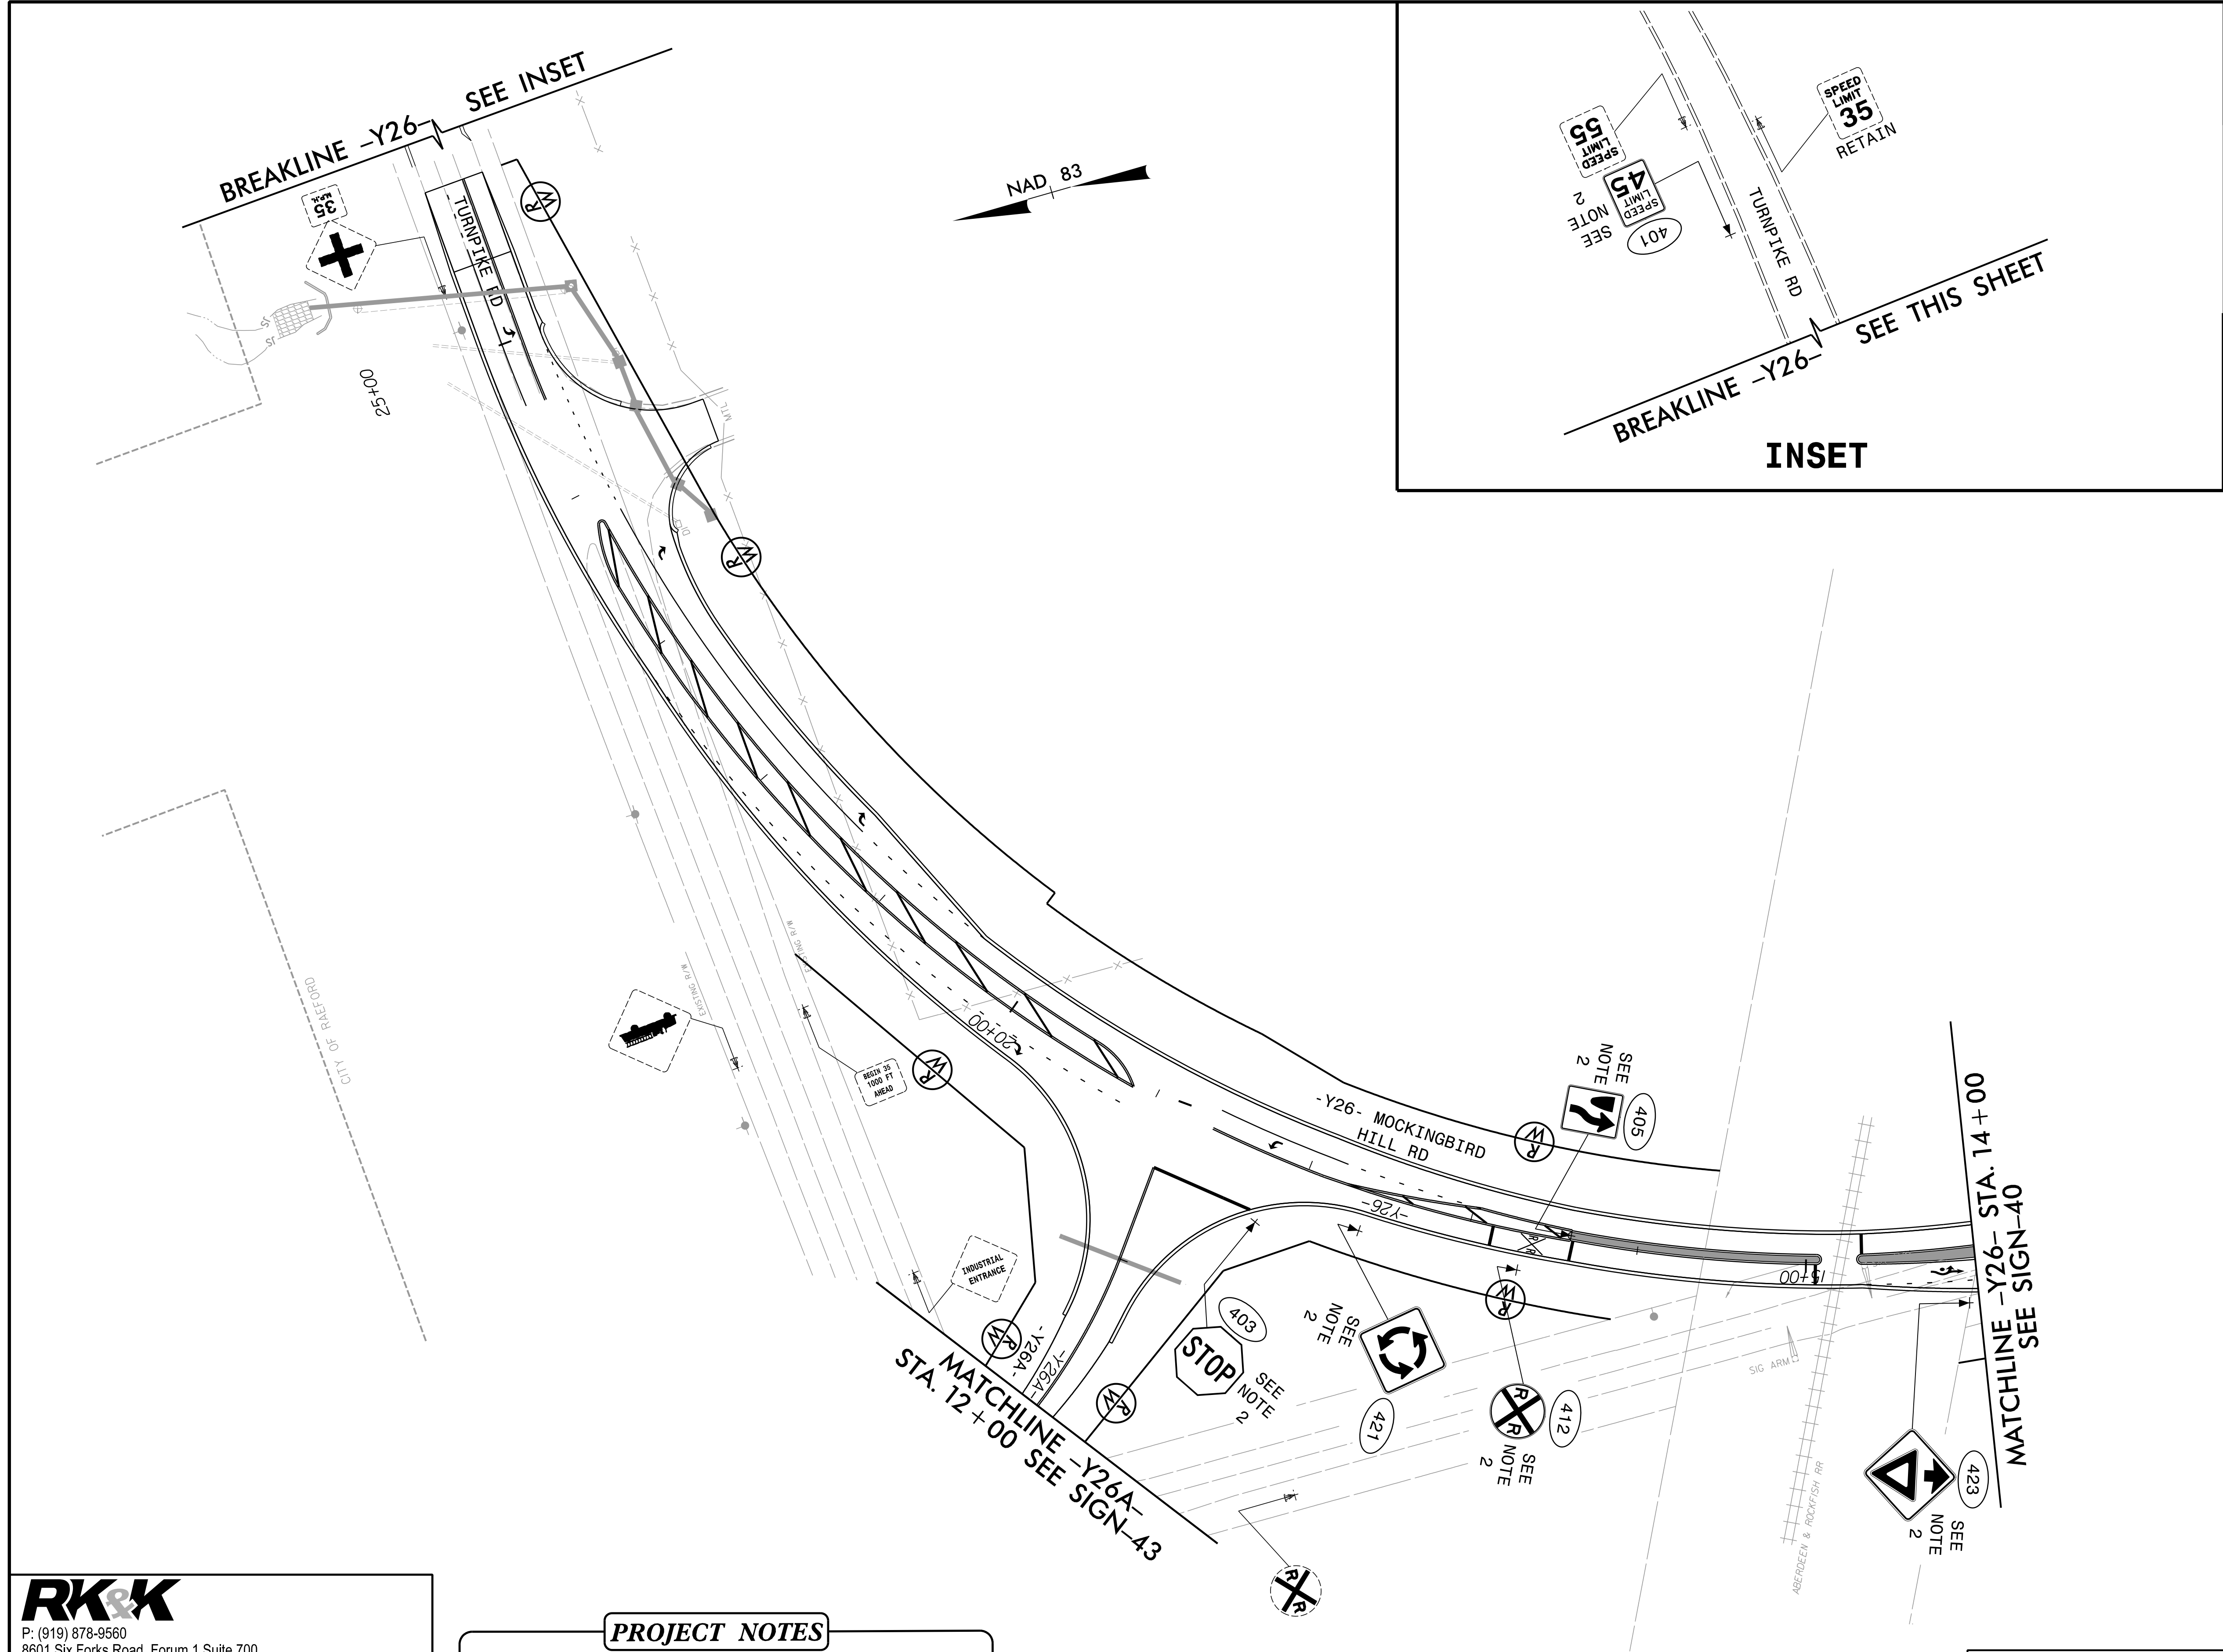

PROJECT REFERENCE NO.	SHEET NO.
R-5709C	SIGN-44
APPROVED: <i>David T. Seaks</i>	
DATE: 10/11/2024	
SEAL	
DOCUMENT NOT CONSIDERED FINAL UNLESS ALL SIGNATURES COMPLETED	

P: (919) 878-9560
8601 Six Forks Road, Forum 1, Suite 700
Raleigh, North Carolina 27615-3960
NC License No. F-0112

Engineers | Construction Managers | Planners | Scientists
www.rkk.com

Responsive People | Creative Solutions

- PROJECT NOTES
- 1

DISPOSAL OF SUPPORT, U-CHANNEL
- 2

SIGN ERECTION, TYPE D, E, AND F
- 3

SIGN ERECTION, RELOCATE SIGN TYPE D

EXISTING & PROPOSED SIGNS