


NAD 83/NA 2011

BEGIN TIP PROJECT BR-0086
-L- STA 12 + 50.00

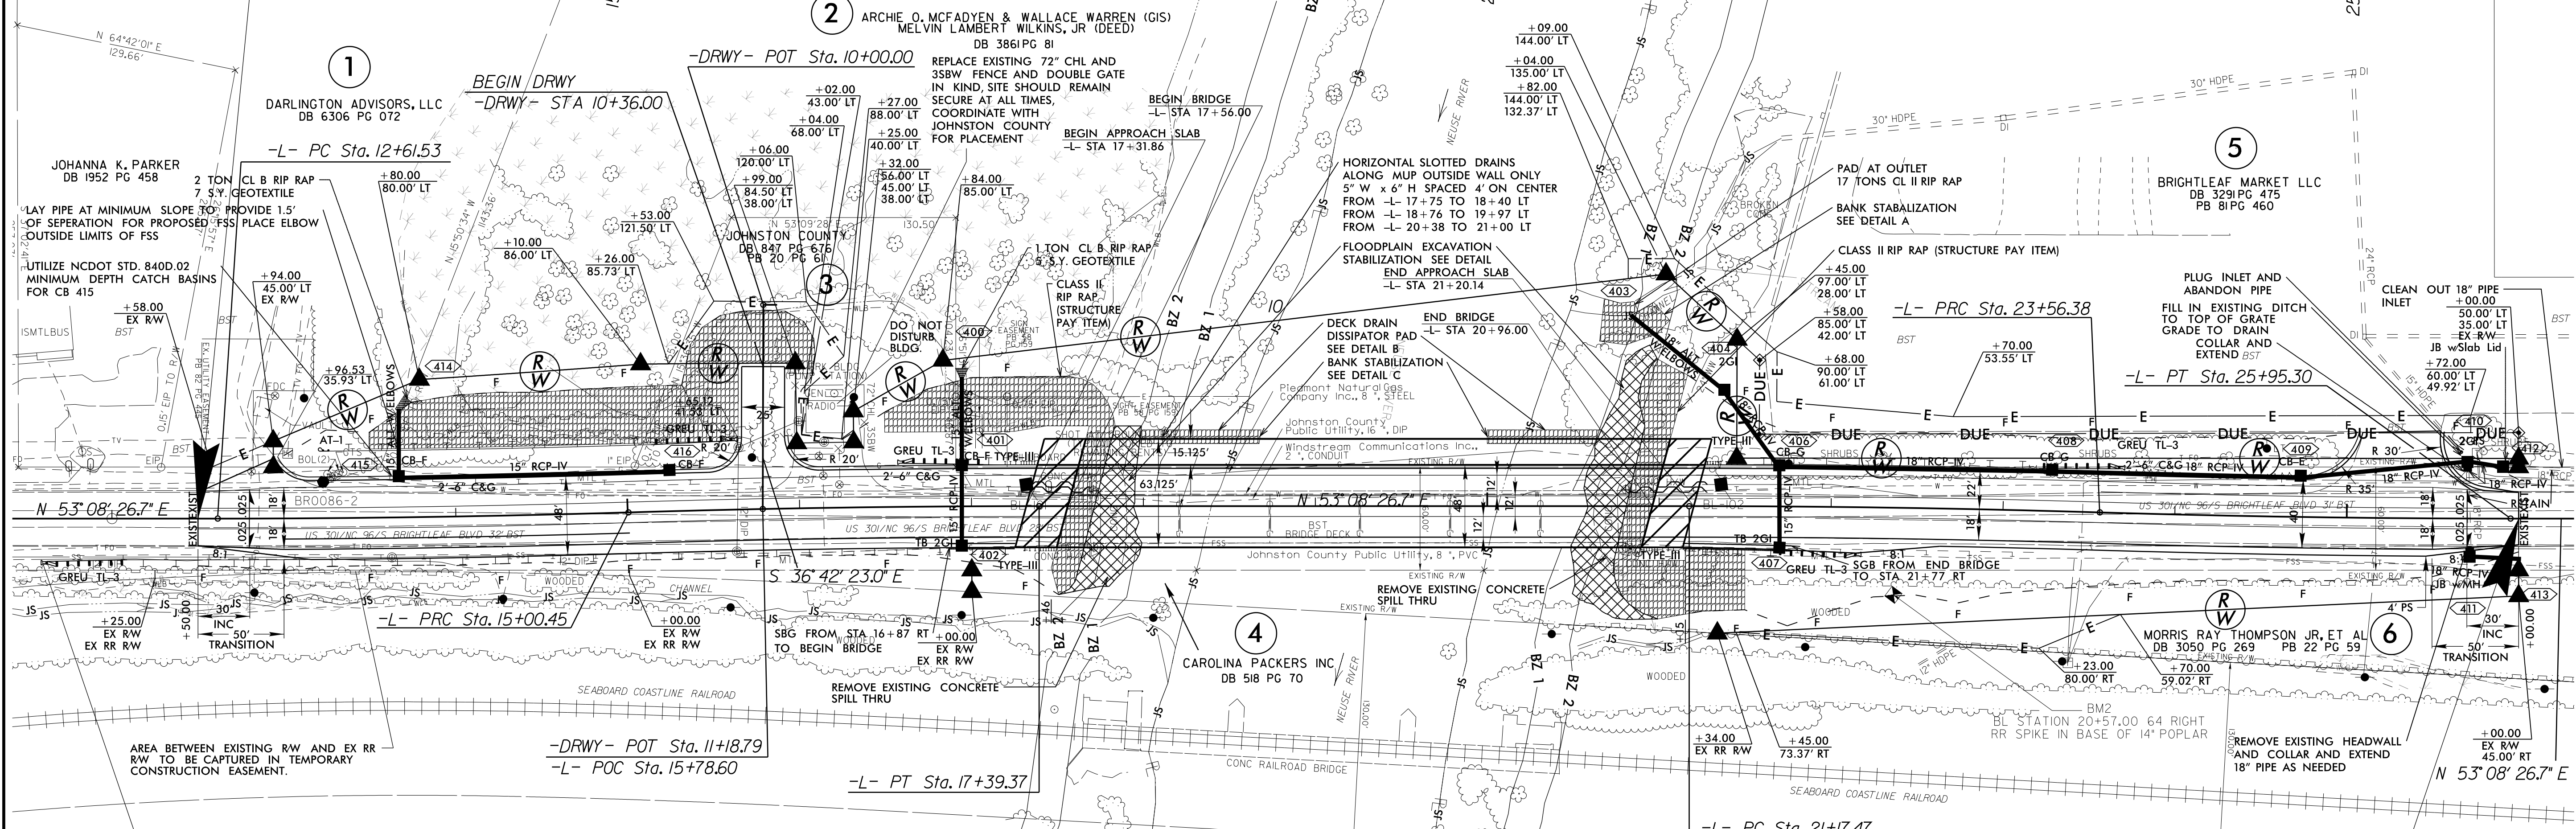

BEGIN CONSTRUCTION TIP PROJECT BR-0086
-L- STA 11 + 59.00

END TIP PROJECT BR-0086
-L- STA 26 + 00.00

PI Sta. 13+81.00 Δ = 1° 43' 58.1" (LT) D = 0' 43' 30.9" L = 238.92' T = 119.47" R = 7,900.00' SE = NC 2.5%	PI Sta. 16+19.92 Δ = 1° 43' 58.1" (RT) D = 0' 43' 30.9" L = 238.92' T = 119.47" R = 7,900.00' SE = NC 2.5%	PI Sta. 22+36.94 Δ = 1° 43' 57.9" (RT) D = 0' 43' 30.9" L = 238.91' T = 119.47" R = 7,900.00' SE = NC 2.5%	PI Sta. 24+75.85 Δ = 1° 43' 57.9" (LT) D = 0' 43' 30.9" L = 238.91' T = 119.47" R = 7,900.00' SE = NC 2.5%
--	--	--	--

FOR -L- & -DRWY- PROFILE, SEE SHEET 5
FOR STRUCTURE, SEE SHEETS S-1 THRU S-57

REVISIONS

06-NOV-2024 15:31
R:\Projects\BR0086\BR0086_Rdy_psh4.dgn
BR0086_Rdy_psh4.dgn 11/6/2024 3:31:54 PM