



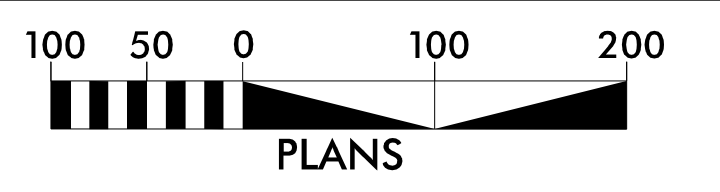

**Whitman, Reardon & Associates, LLP**  
 1201 Edwards Mill Road, Suite 320, Raleigh, North Carolina 27605

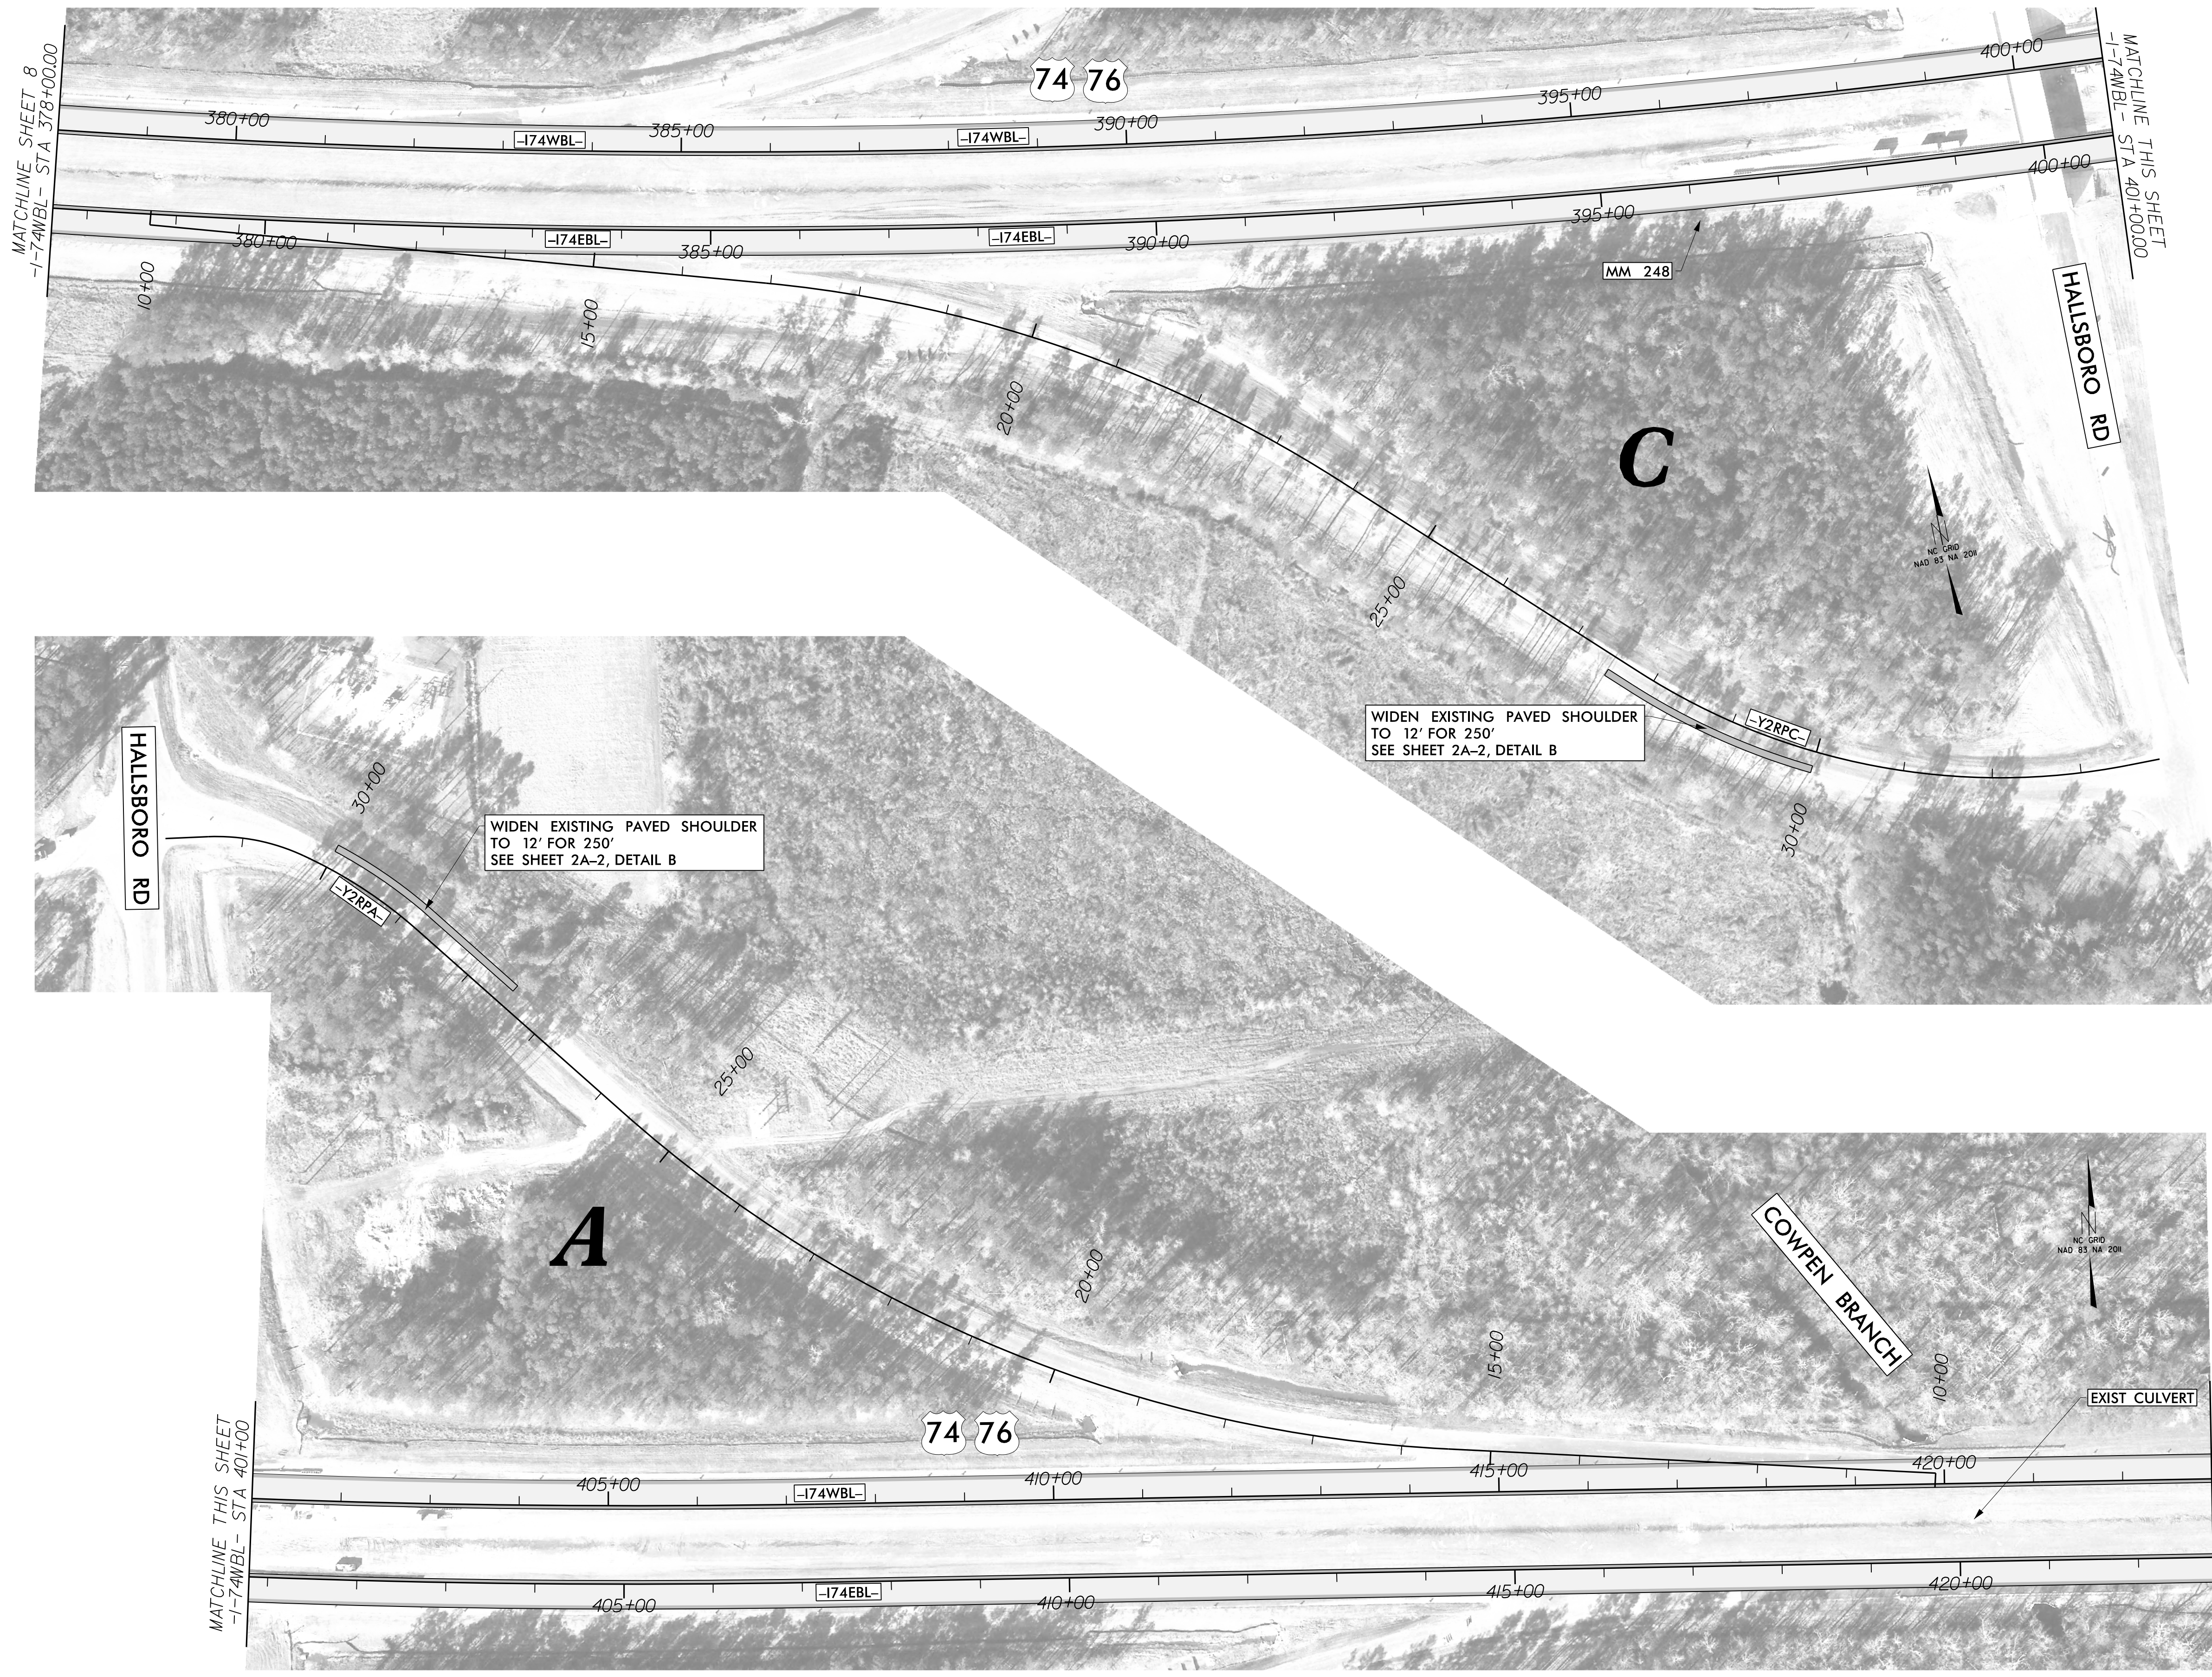

8/17/99  
 10/17/15 AM  
 I:\2015\06\06\002\CADD\NCDOT\Roadway\Proj\HI-0018\HI-0018\_RDY\_PSH-09.dgn