


5/28/99

-L- (WB)

PROJECT REFERENCE NO.	SHEET NO.
HI-0018	21


**WRA**  
Whitman, Reardon & Associates, LLP  
1201 Edwards Mill Road, Suite 320, Raleigh, North Carolina 27606

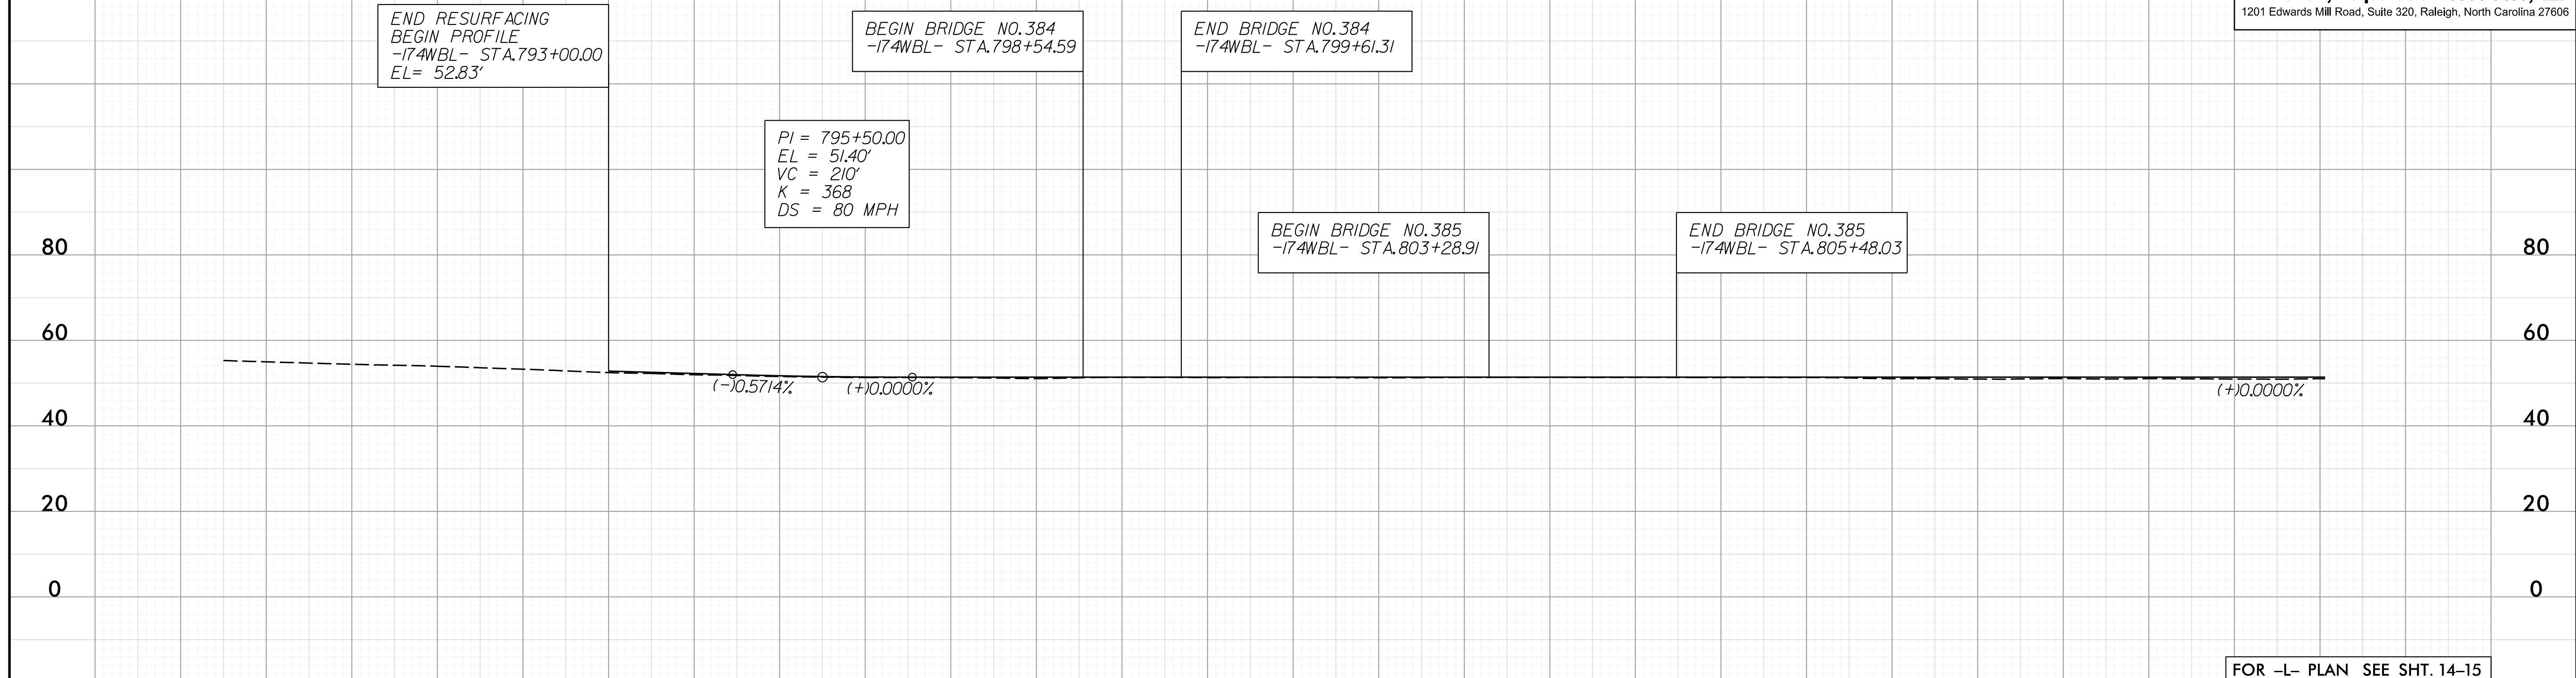

FOR -L- PLAN SEE SHT. 14-15

790+00                      795+00                      800+00                      805+00                      810+00

-L- (EB)

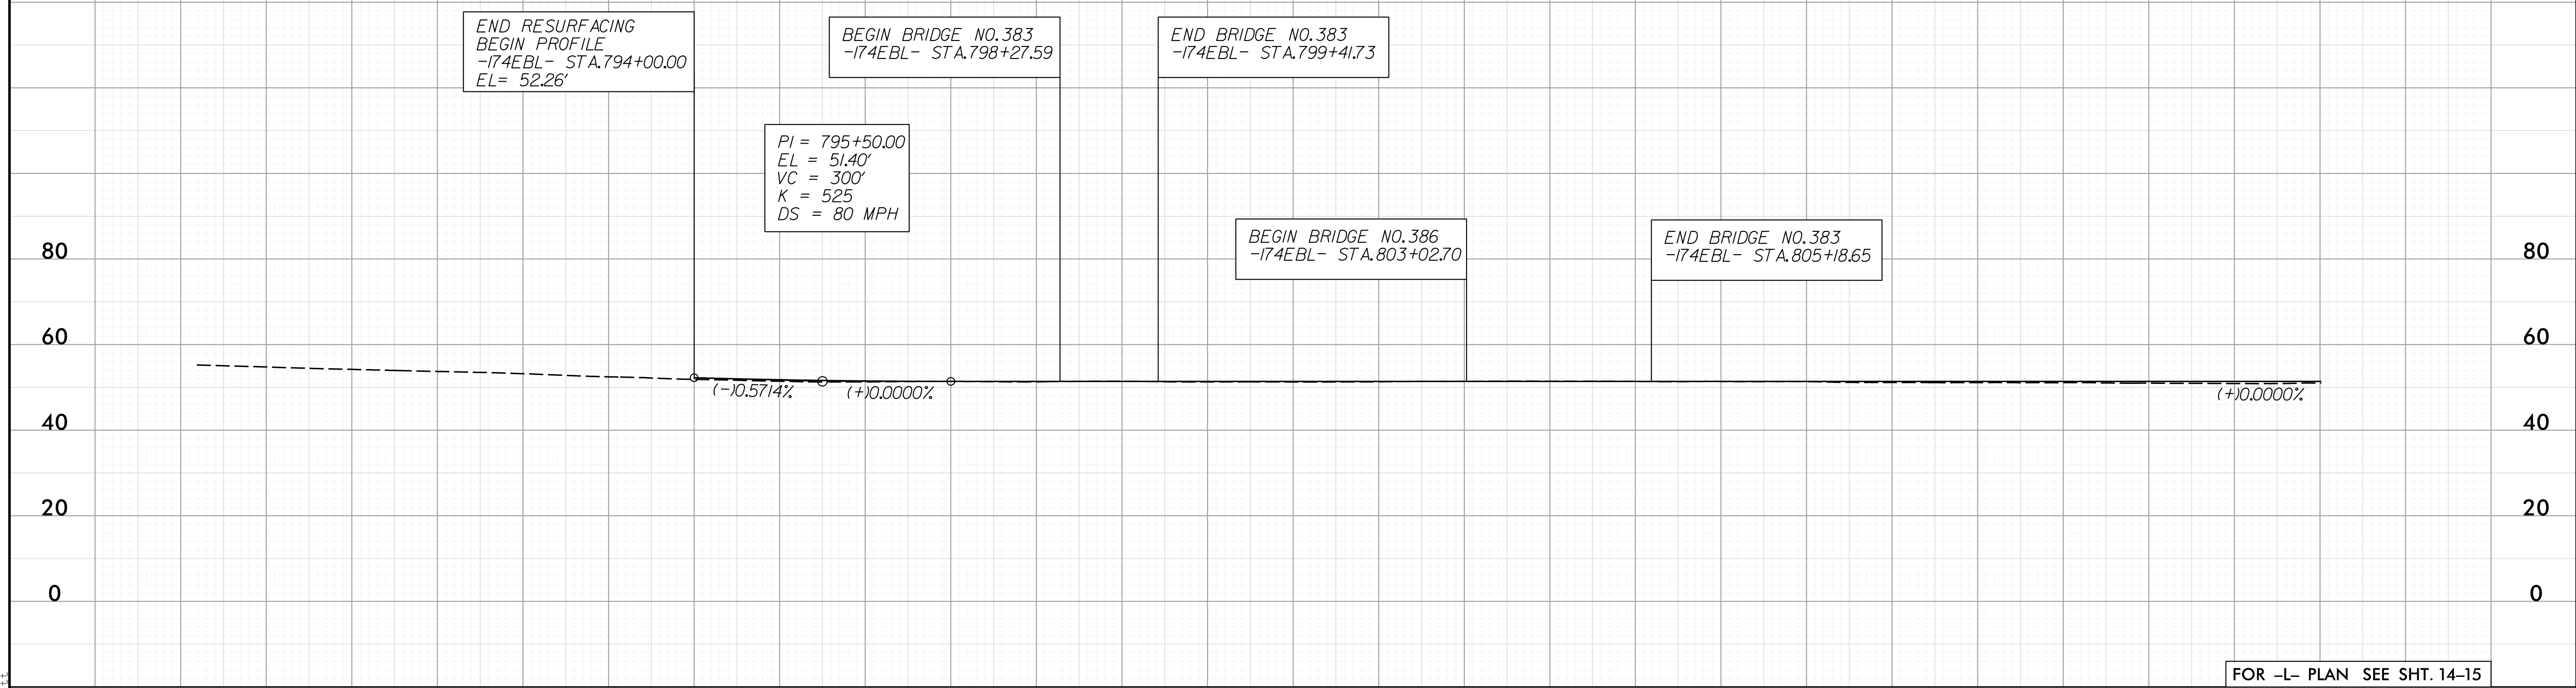

FOR -L- PLAN SEE SHT. 14-15

790+00                      795+00                      800+00                      805+00                      810+00

10:35:28 AM  
N:\18006\002\CADD\NCDD01\Froadway\Proj\HI-0018\HI-0018\_RDY\_PFL-21.dgn