

5/28/99

-L- (WB)

PROJECT REFERENCE NO.	SHEET NO.
HI-0018	23


WRA
Whitman, Reardon & Associates, LLP
 1201 Edwards Mill Road, Suite 320, Raleigh, North Carolina 27606



FOR -L- PLAN SEE SHT. 15

835+00 840+00 845+00 850+00 855+00 860+00

-L- (EB)

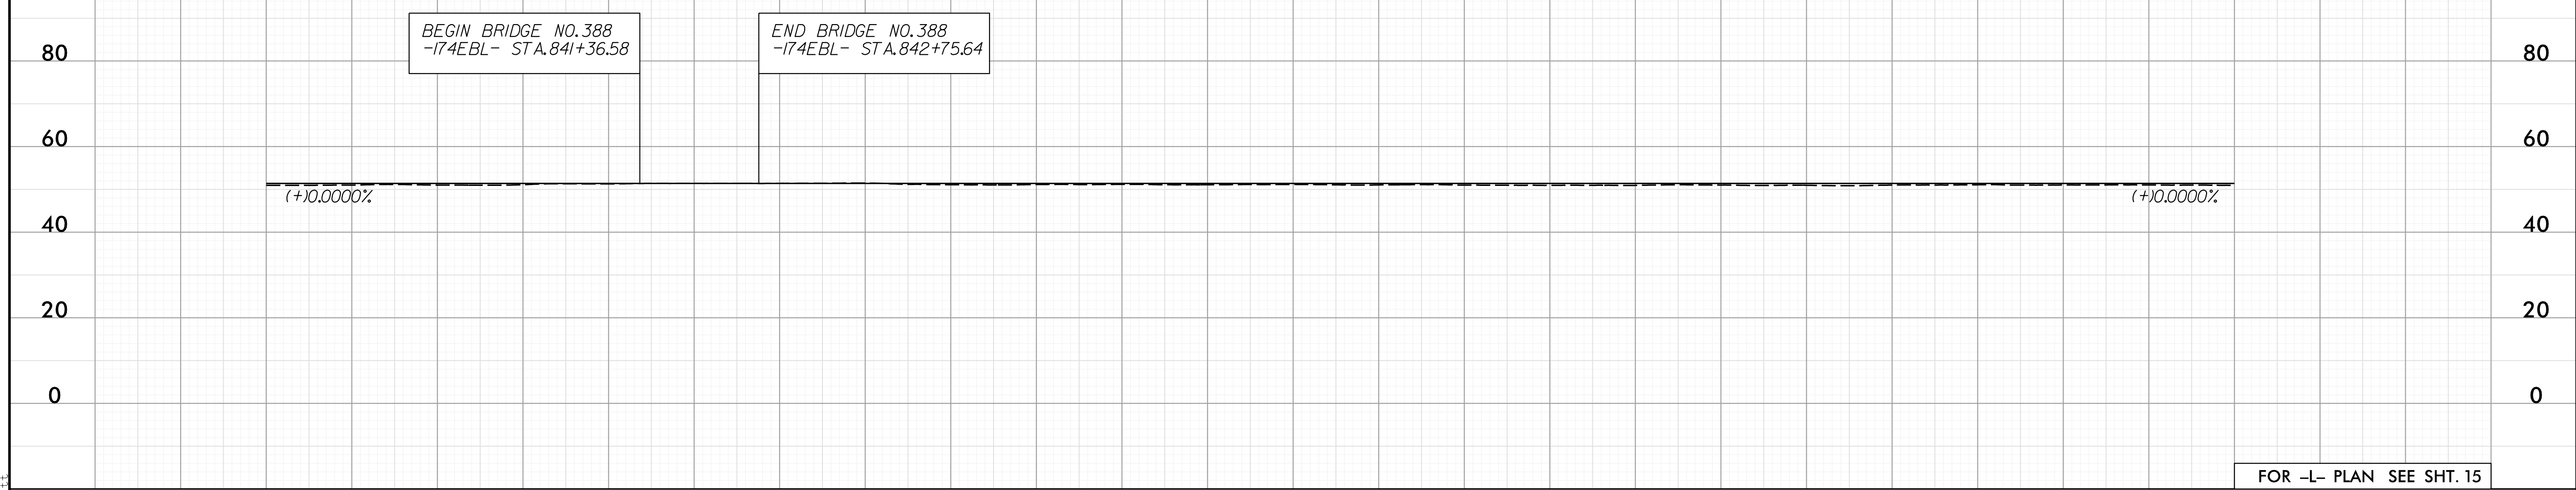

FOR -L- PLAN SEE SHT. 15

835+00 840+00 845+00 850+00 855+00 860+00

I:\Projects\02\02\02\CADD\NCDOT\Froadway\Proj\HI-0018\HI-0018_RDY_PFL-23.dgn