


8/17/99

05-NOV-2024 15:59
C:\Users\Watti\Thigpen\OneDrive\Projects\1002085_HI-0018\HI-0018\Traffic\Signing\CA000\HI-0018_SIGN_PSH+05.dgn
Matt Thigpen

MATCHLINE THIS SHEET
-1-74WBL- STA 165+00.00

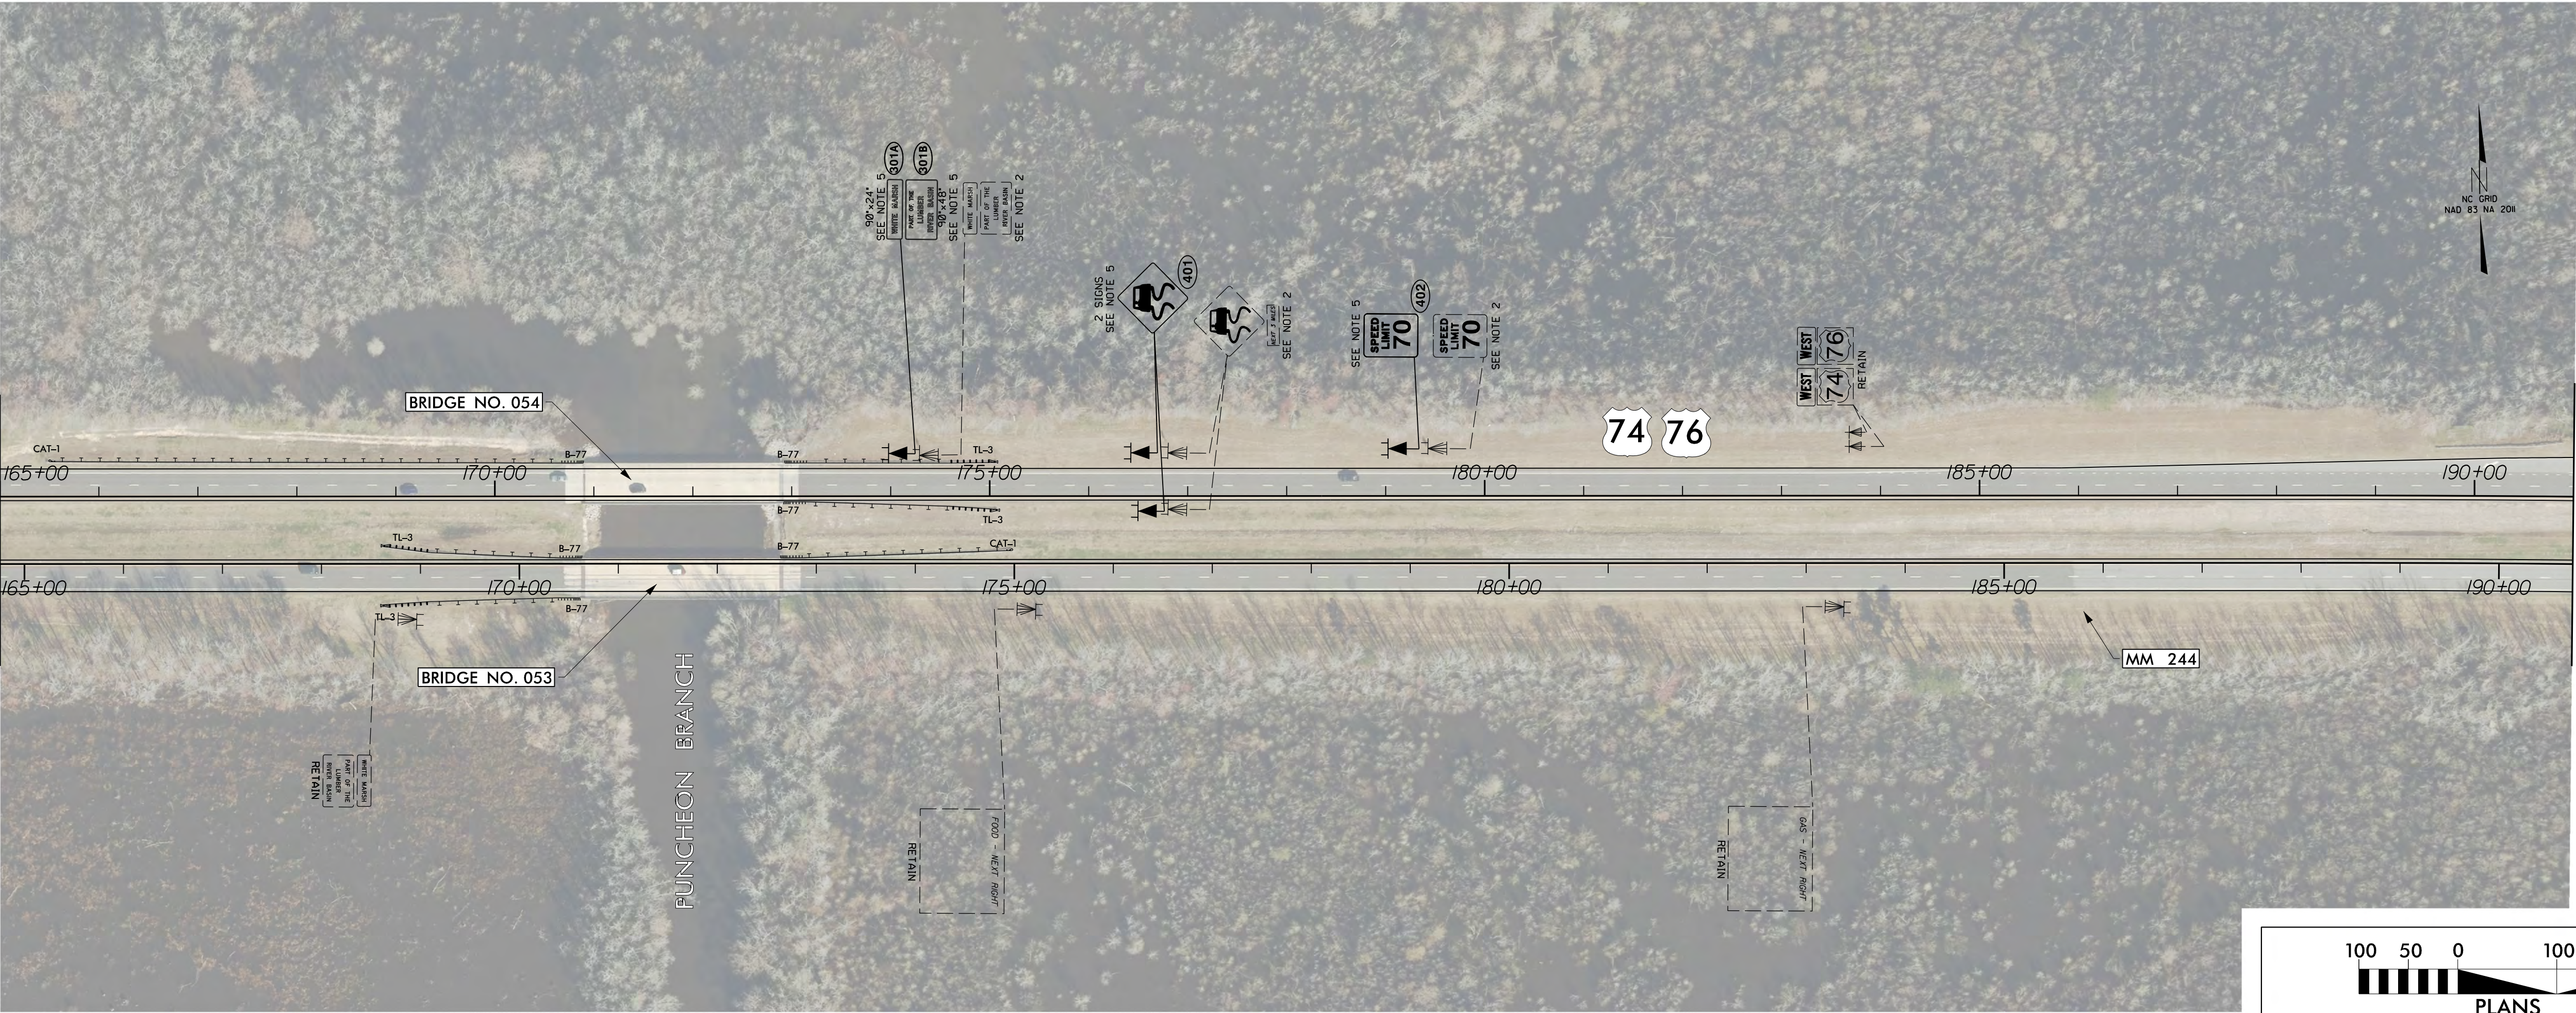


MATCHLINE SHEET SIGN-7
-1-74WBL- STA 191+00.00

MATCHLINE SHEET SIGN-5
-1-74WBL- STA 145+00.00



MATCHLINE THIS SHEET
-1-74WBL- STA 165+00.00

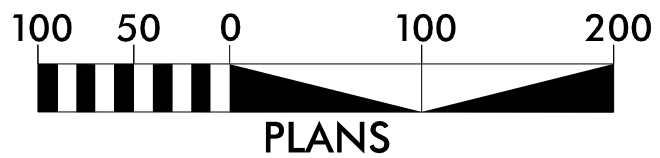

PROJECT REFERENCE NO.	SHEET NO.
HI-0018	SIGN-6

DocuSigned by:
Matthew Thigpen
7202285FD315433...

1/8/2025

NORTH CAROLINA
PROFESSIONAL
SEAL
034343
ENGINEER
A MATTHEW THIGPEN

THIGPEN
ENGINEERING

3612 Griffice Mill Road
Raleigh, NC 27610
License: P-1116