


8/17/99

07-NOV-2024 16:50  
C:\Users\Watt\Thippen\OneDrive\Projects\1002085\_HI-0018\HI-0018\Traffic\Signing\CA00\NH-0018\_SIGN\_PSH+06.dgn  
Matt Thippen

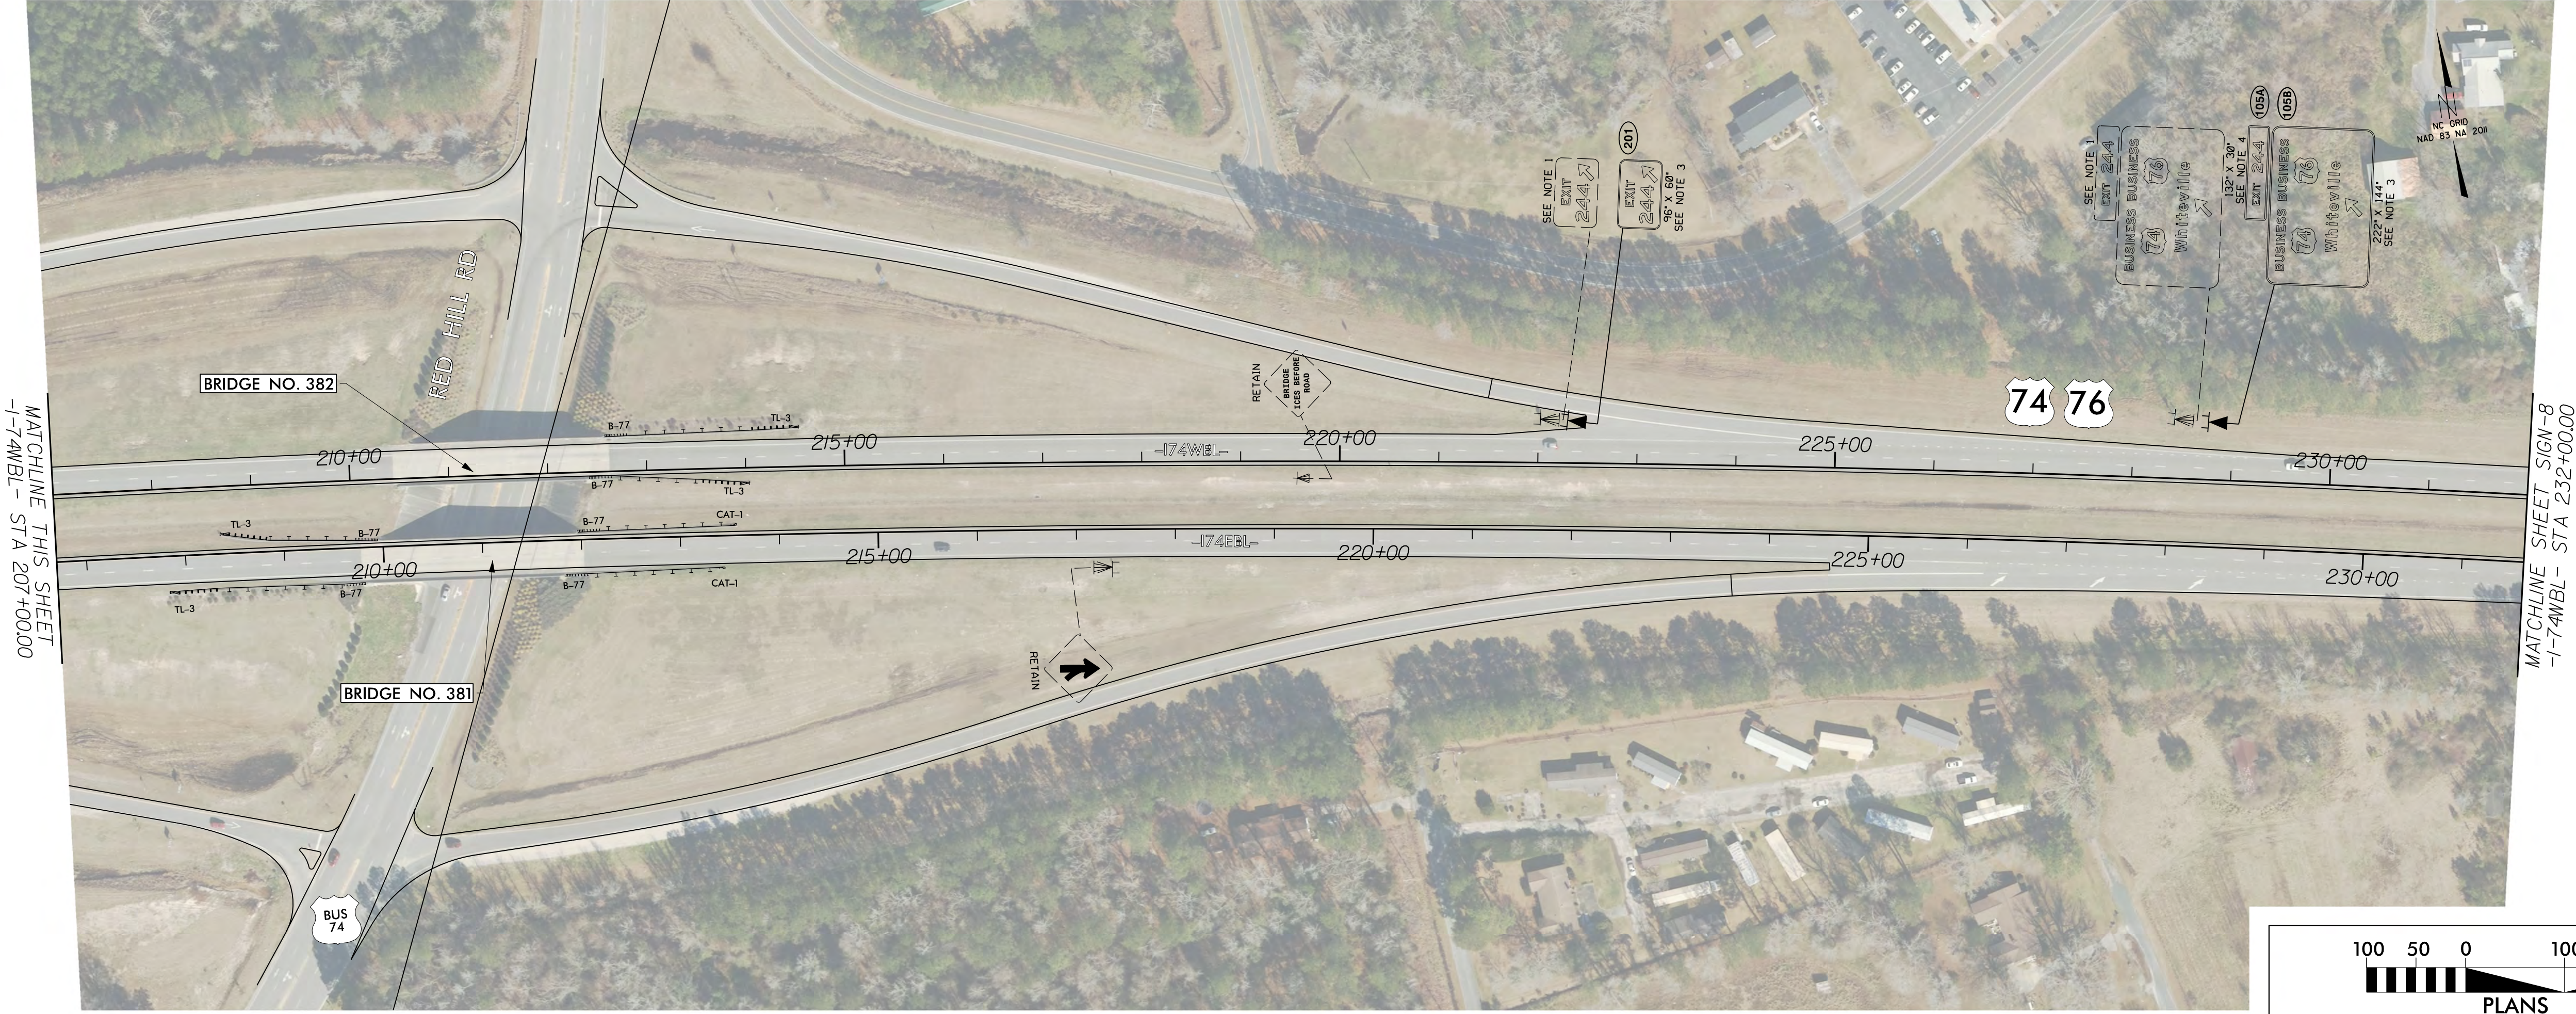

MATCHLINE SHEET SIGN-6  
-1-74WBL- STA 191+00.00

MATCHLINE THIS SHEET  
-1-74WBL- STA 207+00.00

|   |                            |
|---|----------------------------|
| PROJECT REFERENCE NO.<br><i>HI-0018</i>   | SHEET NO.<br><i>SIGN-7</i> |
| Designed by:<br><i>Matthew Thippen</i><br>72022BSP0315433<br>1/8/2025   |                            |
| <div></div> <div><br/>3612 Griffice Mill Road<br/>Raleigh, NC 27610<br/>License: P-1116</div> |                            |

