


8/17/99


C:\Users\Watt\OneDrive\Projects\1002085_HI-0018\HI-0018\Traffic\Signing\CA000\HI-0018_SIGN_PSH+07.dgn
A:\THIGPEN
05-NOV-2024 14:55
Matt Thigpen

MATCHLINE SHEET SIGN-7
-I-74WBL- STA 232+00.00

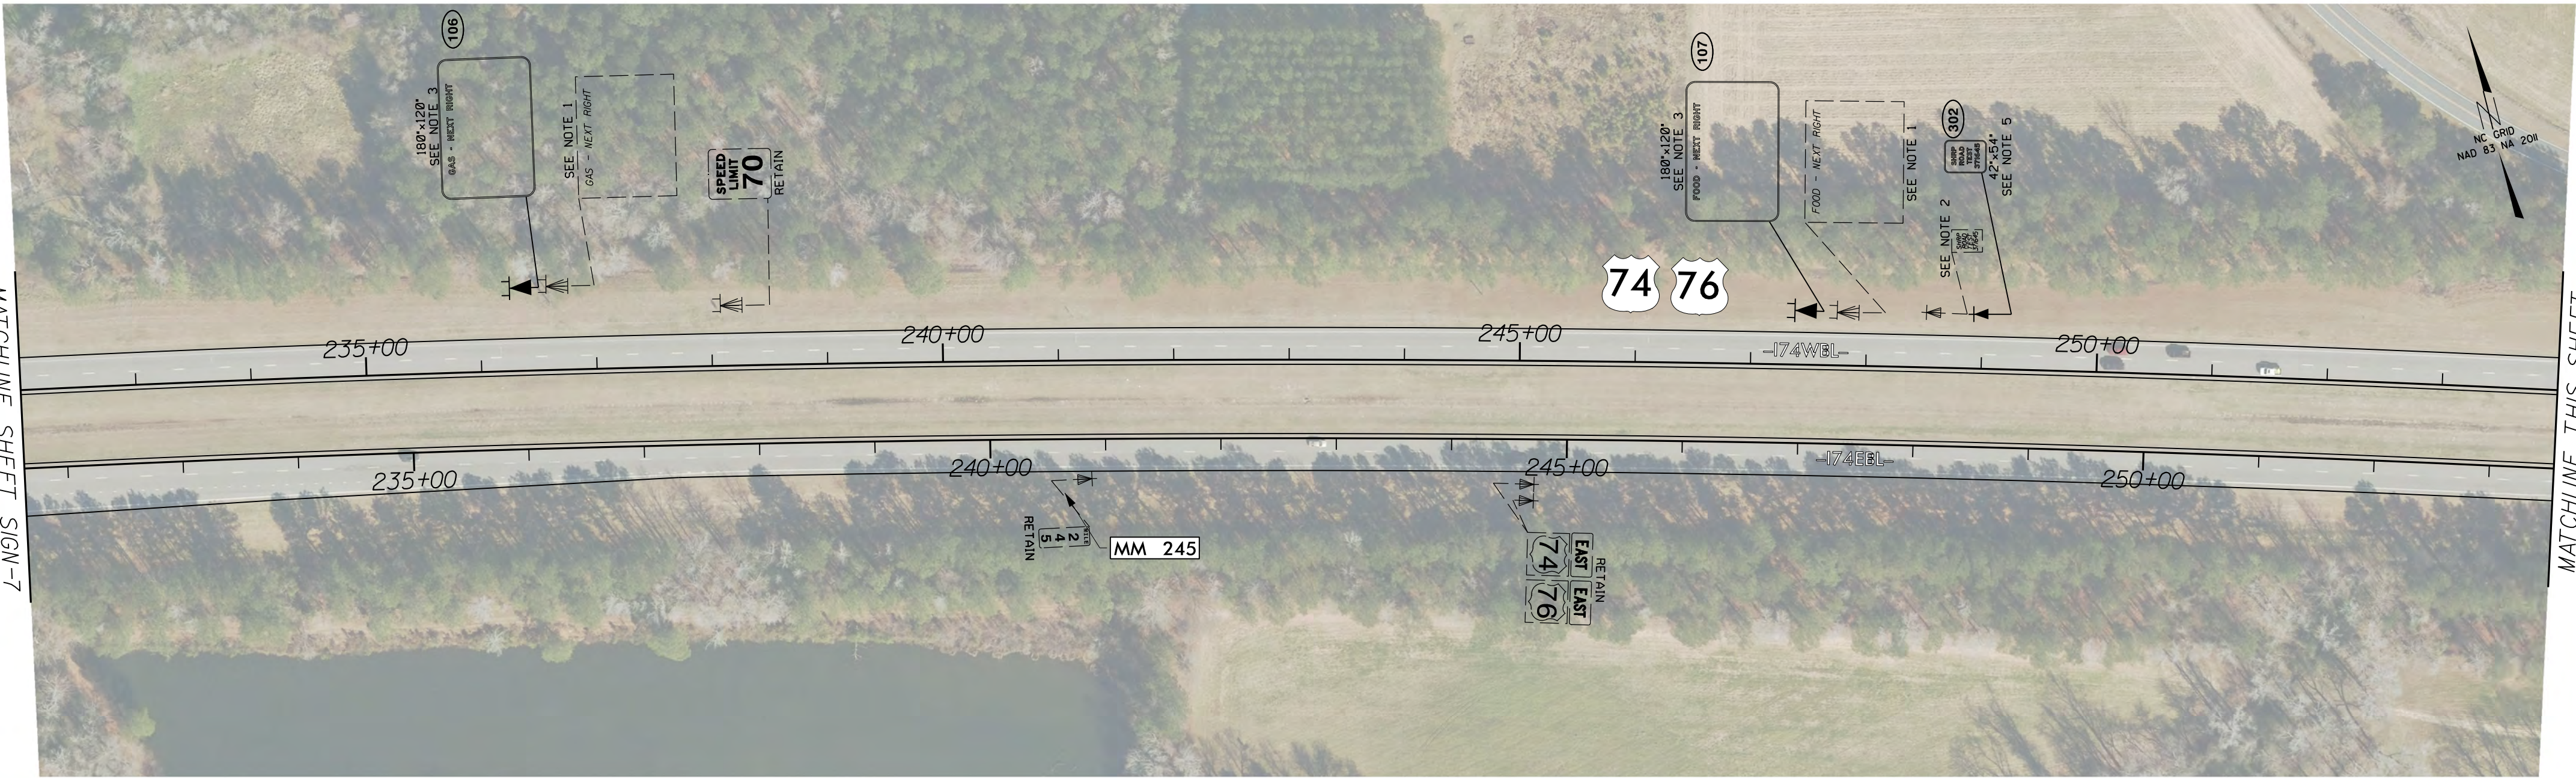


MATCHLINE THIS SHEET
-I-74WBL- STA 254+00.00

MATCHLINE THIS SHEET
-I-74WBL- STA 254+00.00

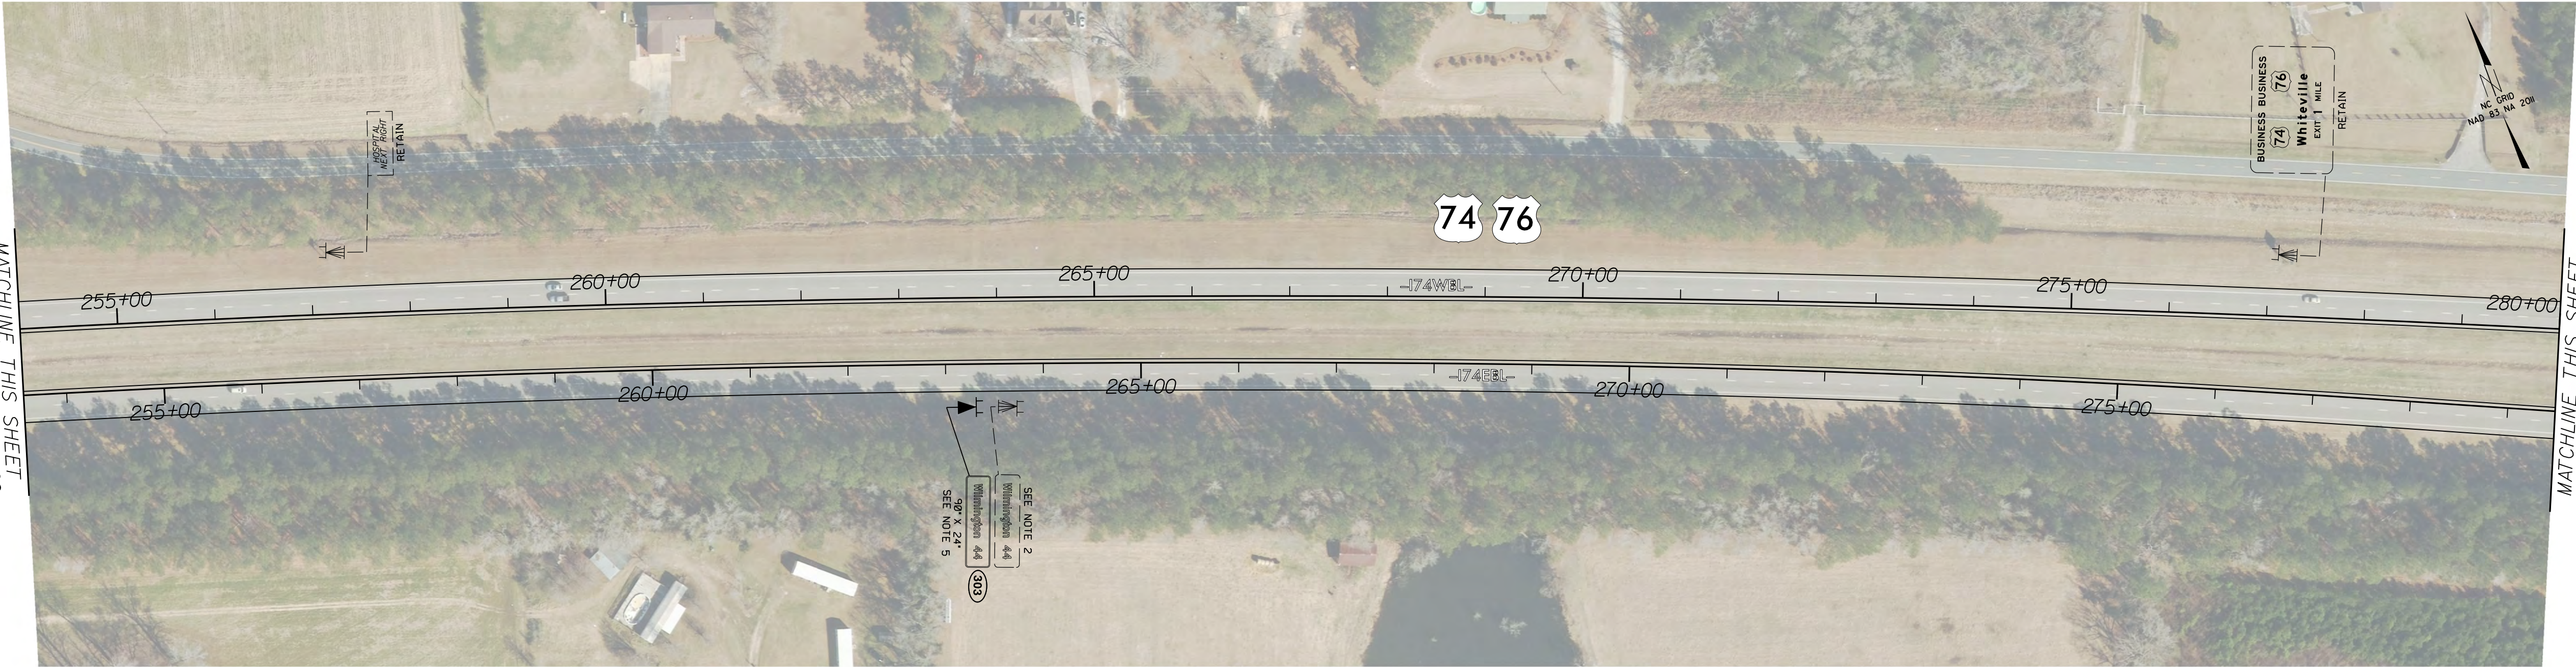


MATCHLINE THIS SHEET
-I-74WBL- STA 280+00.00

MATCHLINE THIS SHEET
-I-74WBL- STA 280+00.00

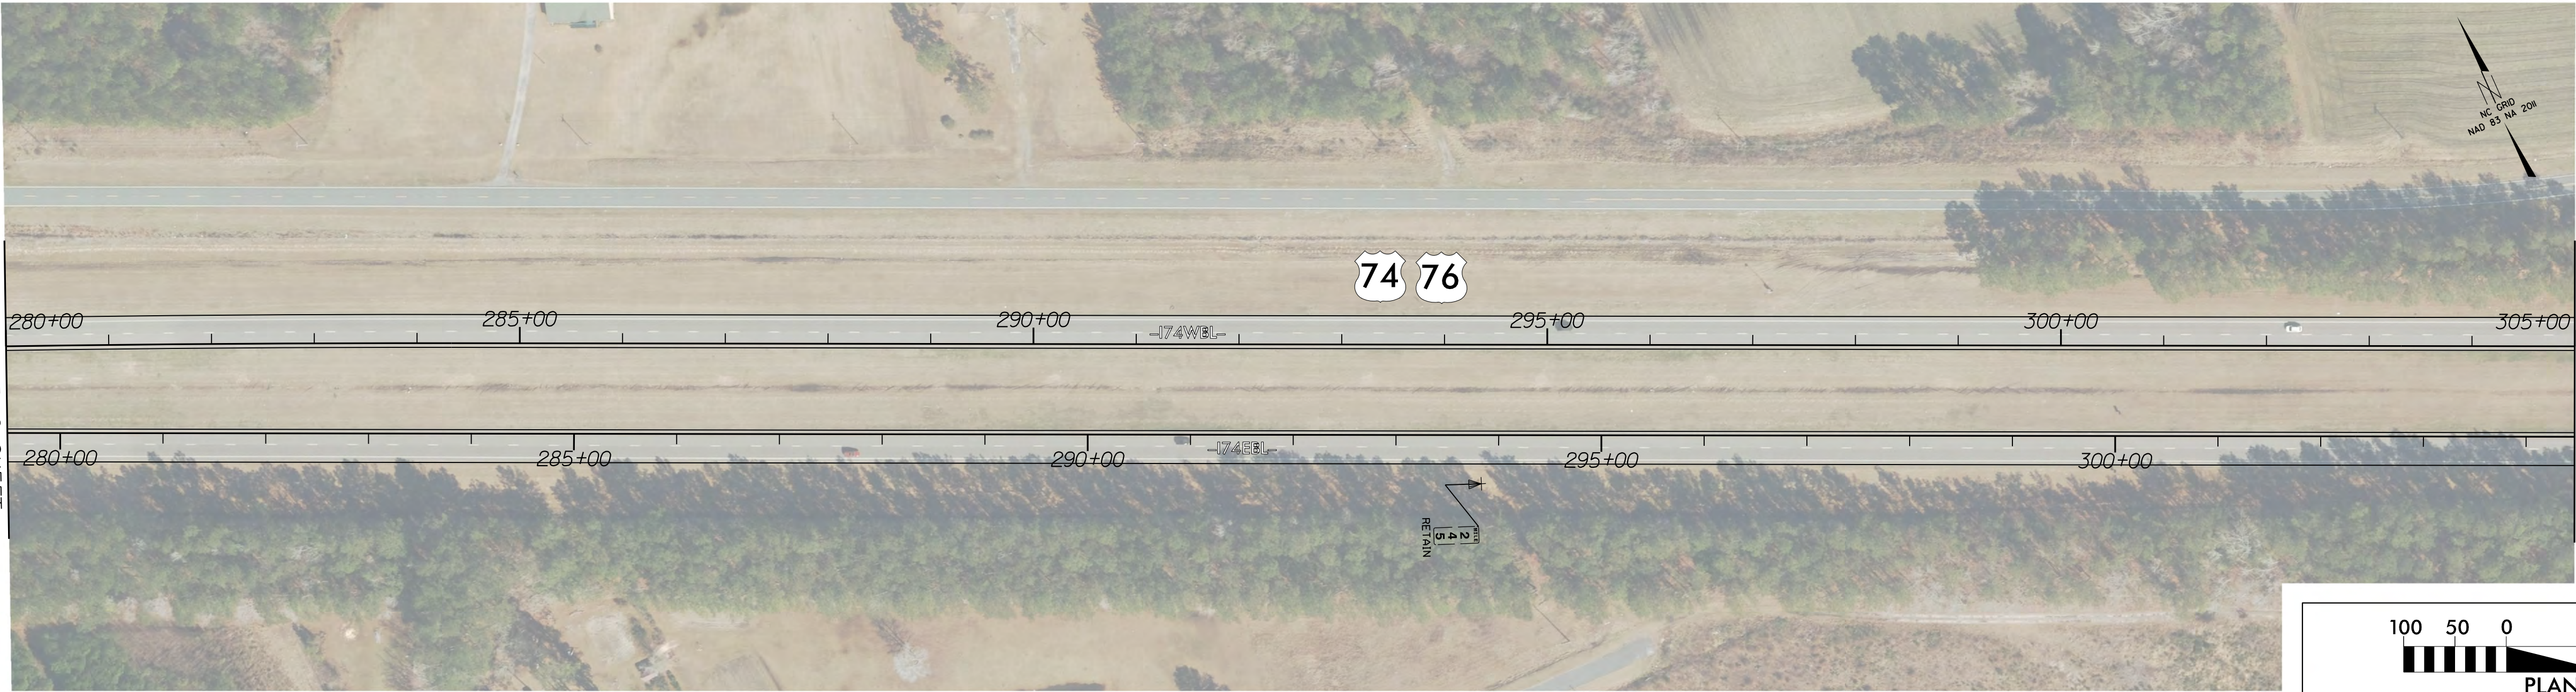


MATCHLINE SHEET SIGN-9
-I-74WBL- STA 305+00.00

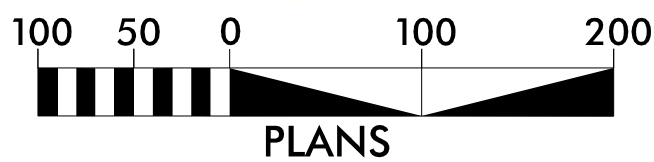

PROJECT REFERENCE NO.
HI-0018

SHEET NO.
SIGN-8

DocuSigned by:
Matthew Thigpen
7202285F0315433
1/8/2025

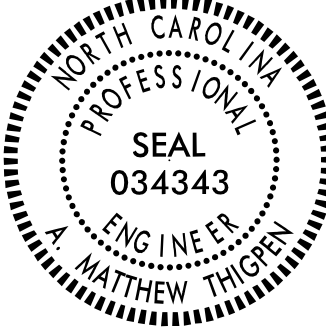

3612 Griffice Mill Road
Raleigh, NC 27610
License: P-1116