


8/17/99

07-NOV-2024 08:28
C:\Users\Watt\Thigpen\OneDrive\Projects\1020285_HI-0018\HI-0018\Traffic\Signing\CA000\HI-0018_SIGN_PSH+09.dgn
Matt Thigpen

MATCHLINE SHEET SIGN-9
-I-74WBL- STA 374+00.00

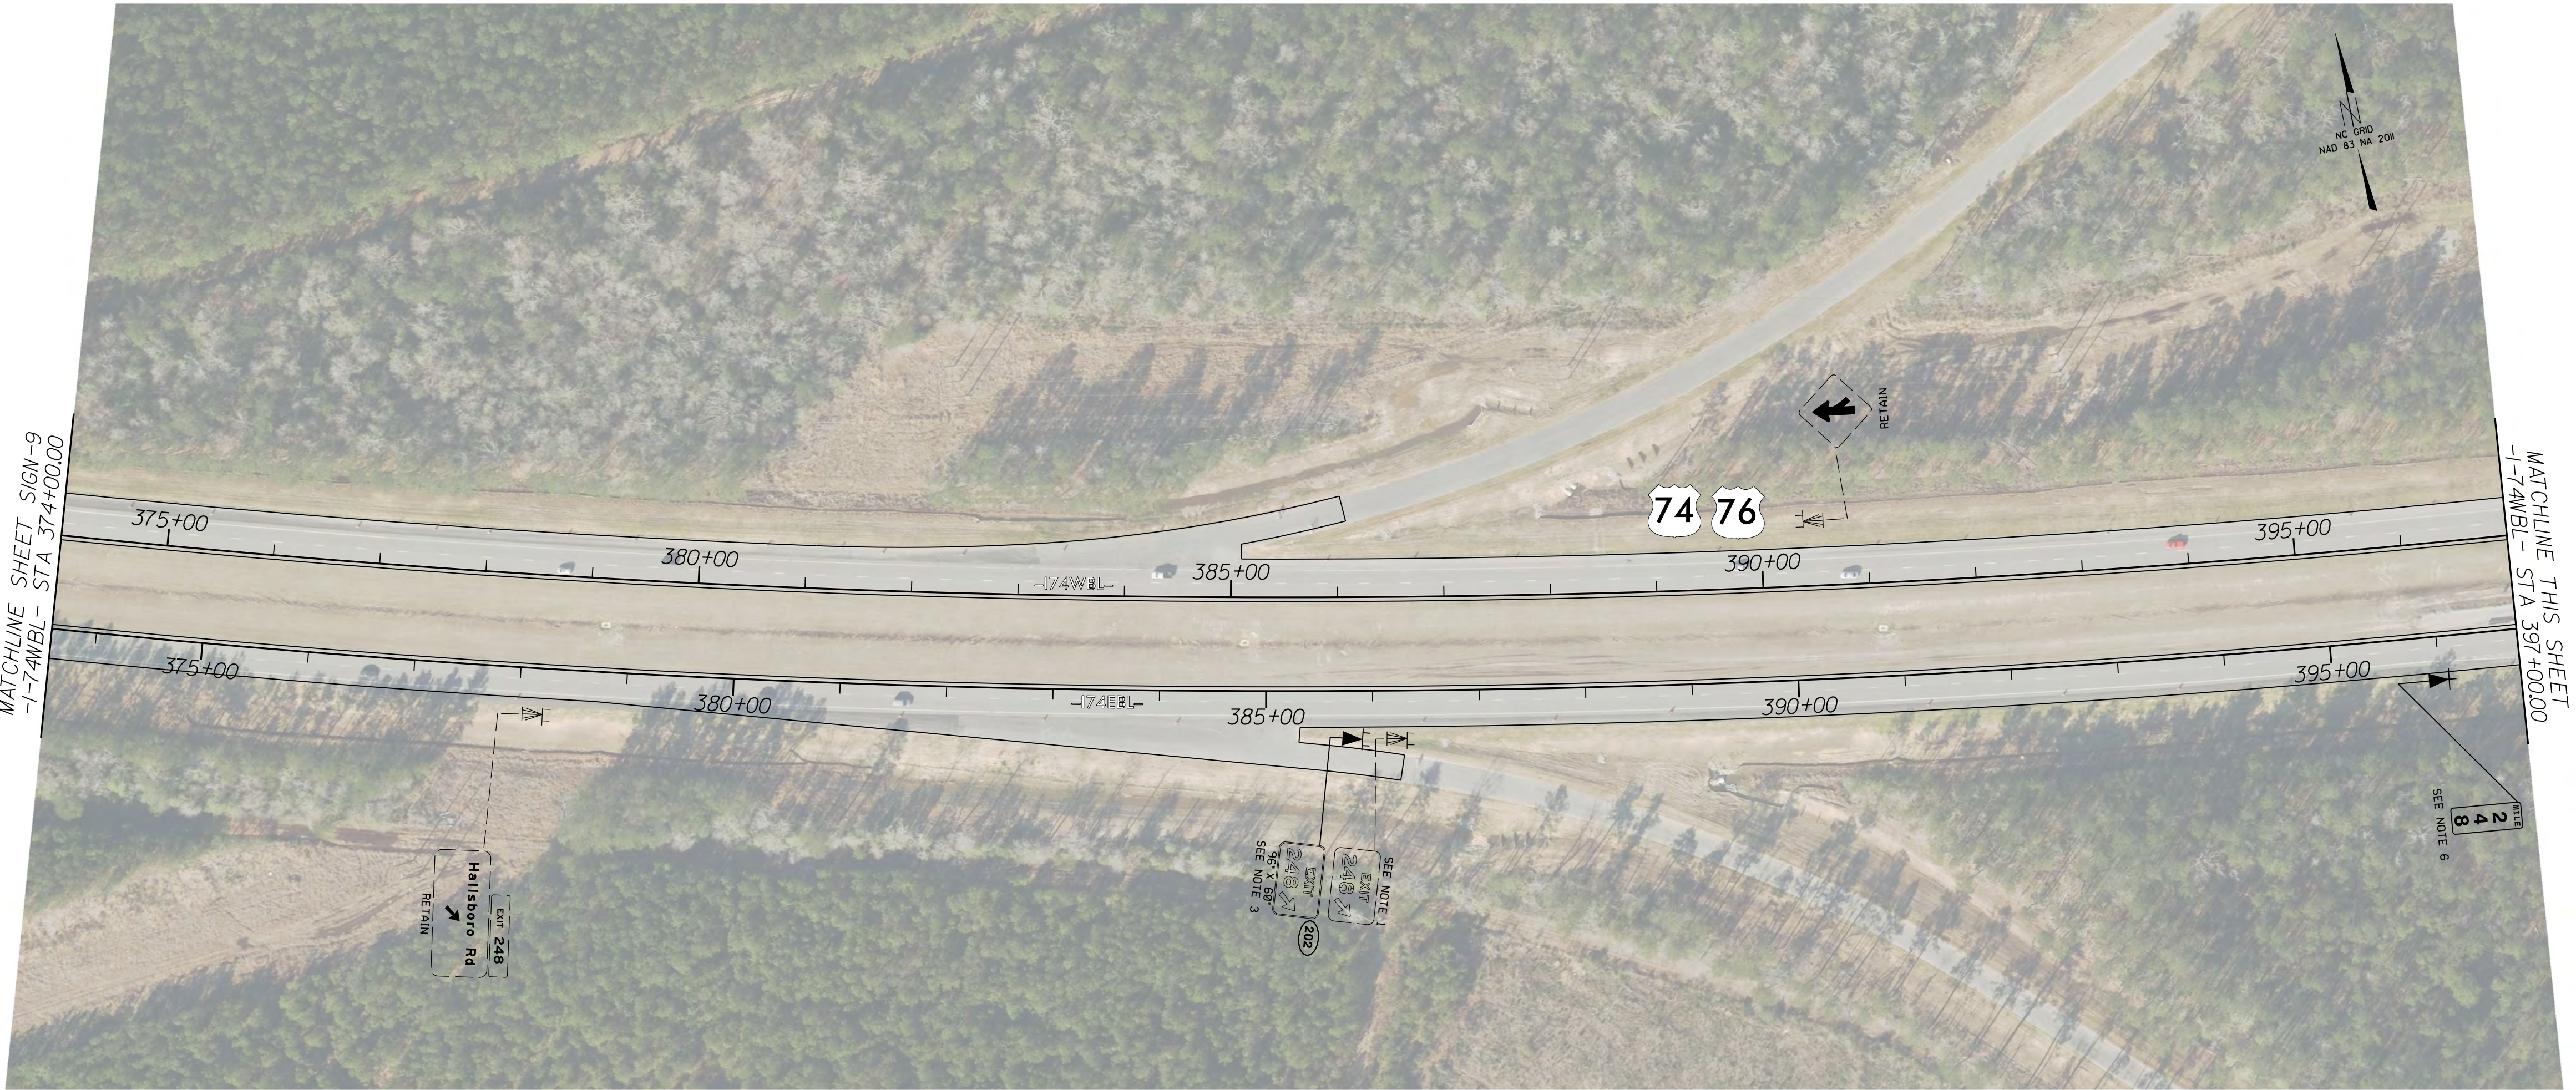

MATCHLINE THIS SHEET
-I-74WBL- STA 397+00.00

PROJECT REFERENCE NO.
HI-0018


SHEET NO.
SIGN-10

DocuSigned by:
Matthew Thigpen
7202285FD315433
1/8/2025



3612 Griffice Mill Road
Raleigh, NC 27610
License: P-1116

MATCHLINE THIS SHEET
-I-74WBL- STA 397+00.00

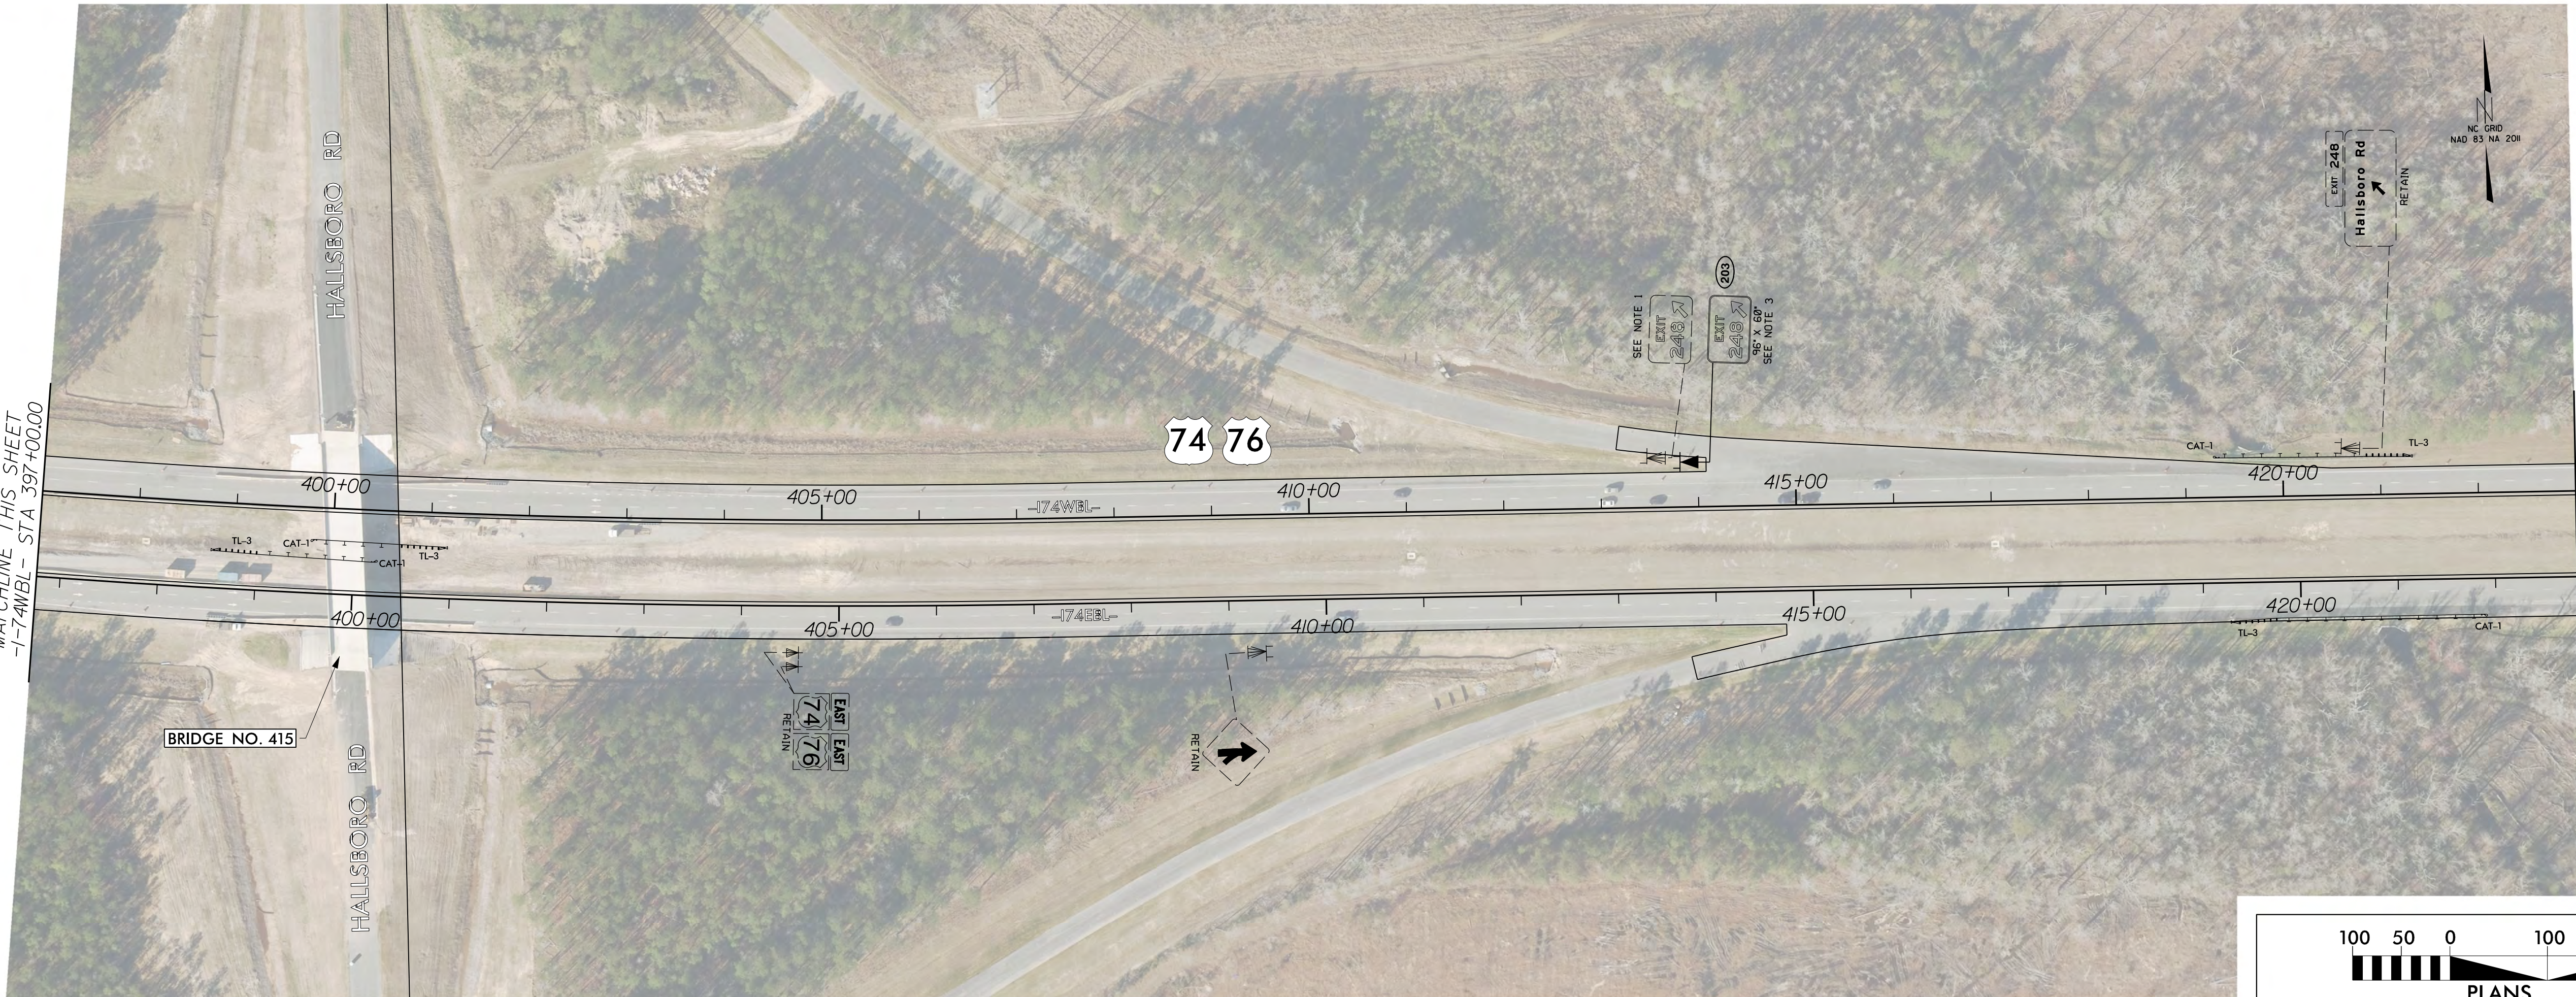

MATCHLINE SHEET SIGN-11
-I-74WBL- STA 423+00.00

