


8/17/99

07-NOV-2024 10:23
C:\Users\Watti\OneDrive\Projects\1002085_HI-0018\HI-0018\Traffic\Signing\CA000\HI-0018_SIGN_PSH+16.dgn
Matt Thigpen

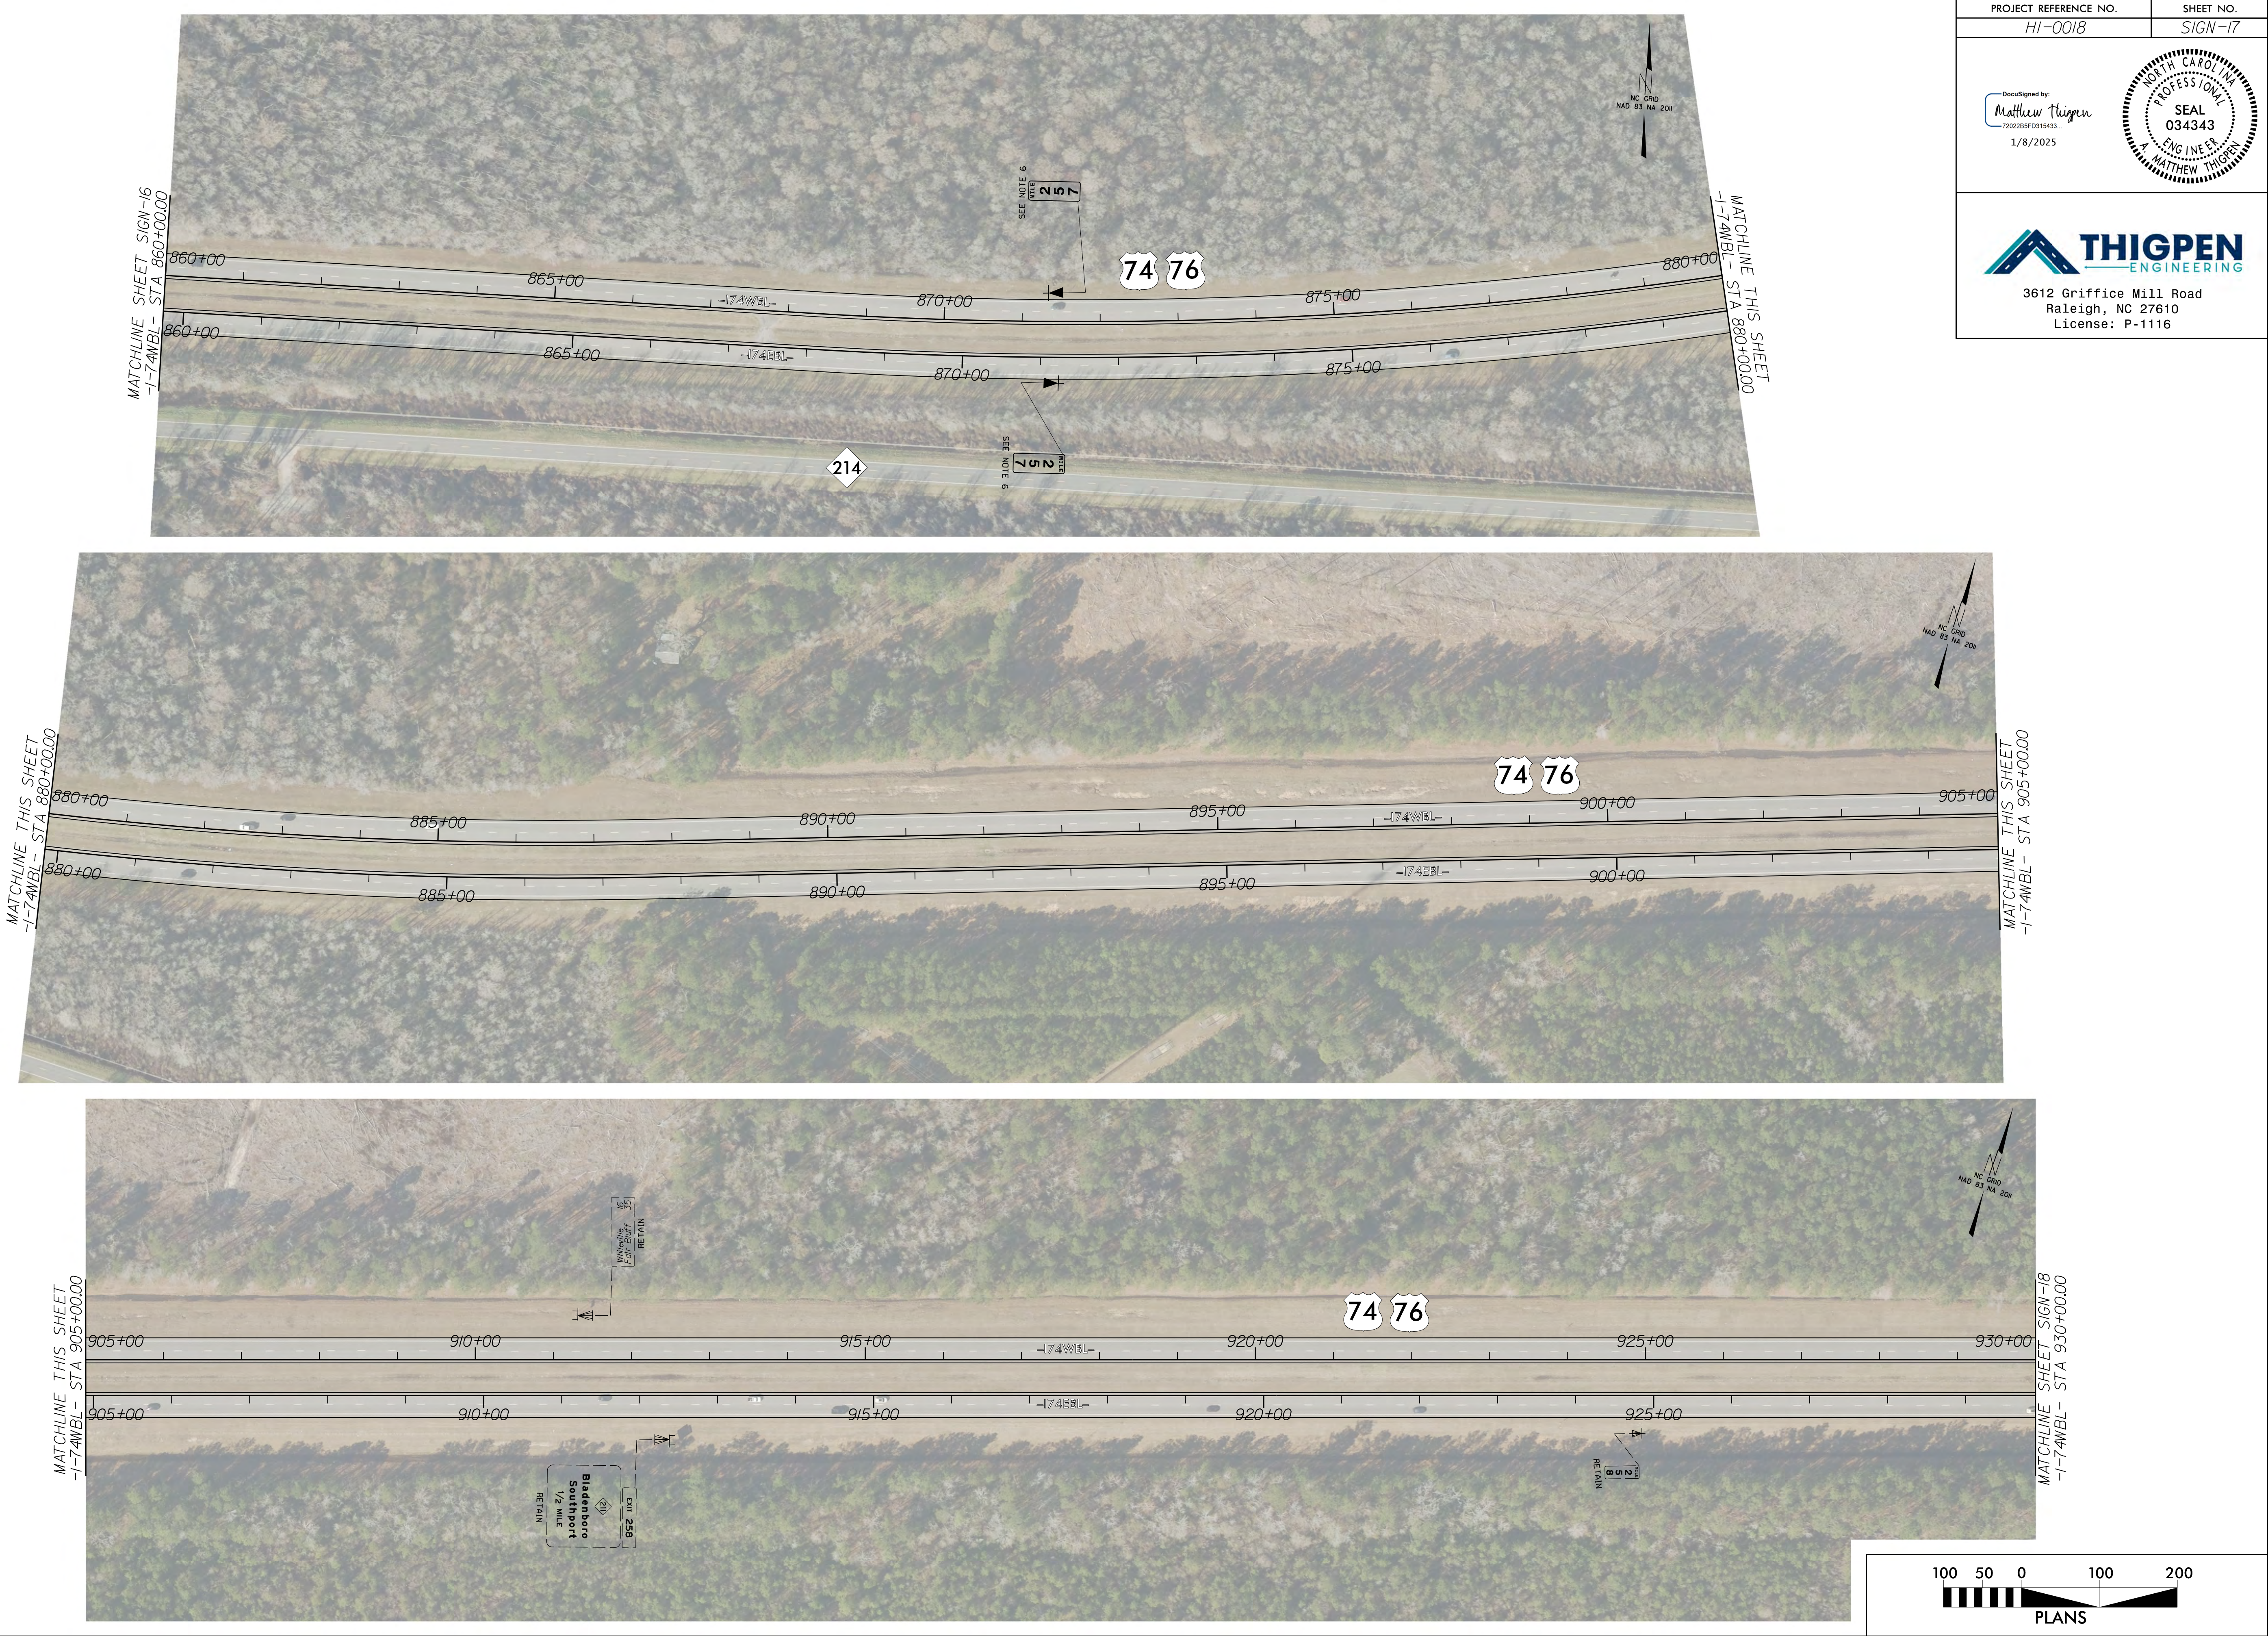

PROJECT REFERENCE NO.	SHEET NO.
HI-0018	SIGN-17

DocuSigned by:
Matthew Thigpen
72022BFD315433
1/8/2025

NORTH CAROLINA
PROFESSIONAL
SEAL
034343
ENGINEER
MATTHEW THIGPEN

**THIGPEN**
ENGINEERING

3612 Griffice Mill Road
Raleigh, NC 27610
License: P-1116