
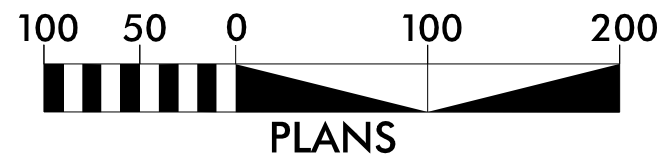



8/17/99

07-NOV-2024 17:19
C:\Users\Watti\Thigpen\OneDrive\Projects\1002085_HI-0018\HI-0018\Traffic\Signing\CA00\HI-0018_SIGN_PSH+17.dgn
Matt Thigpen

MATCHLINE THIS SHEET
-1-74WBL- STA 950+00.00

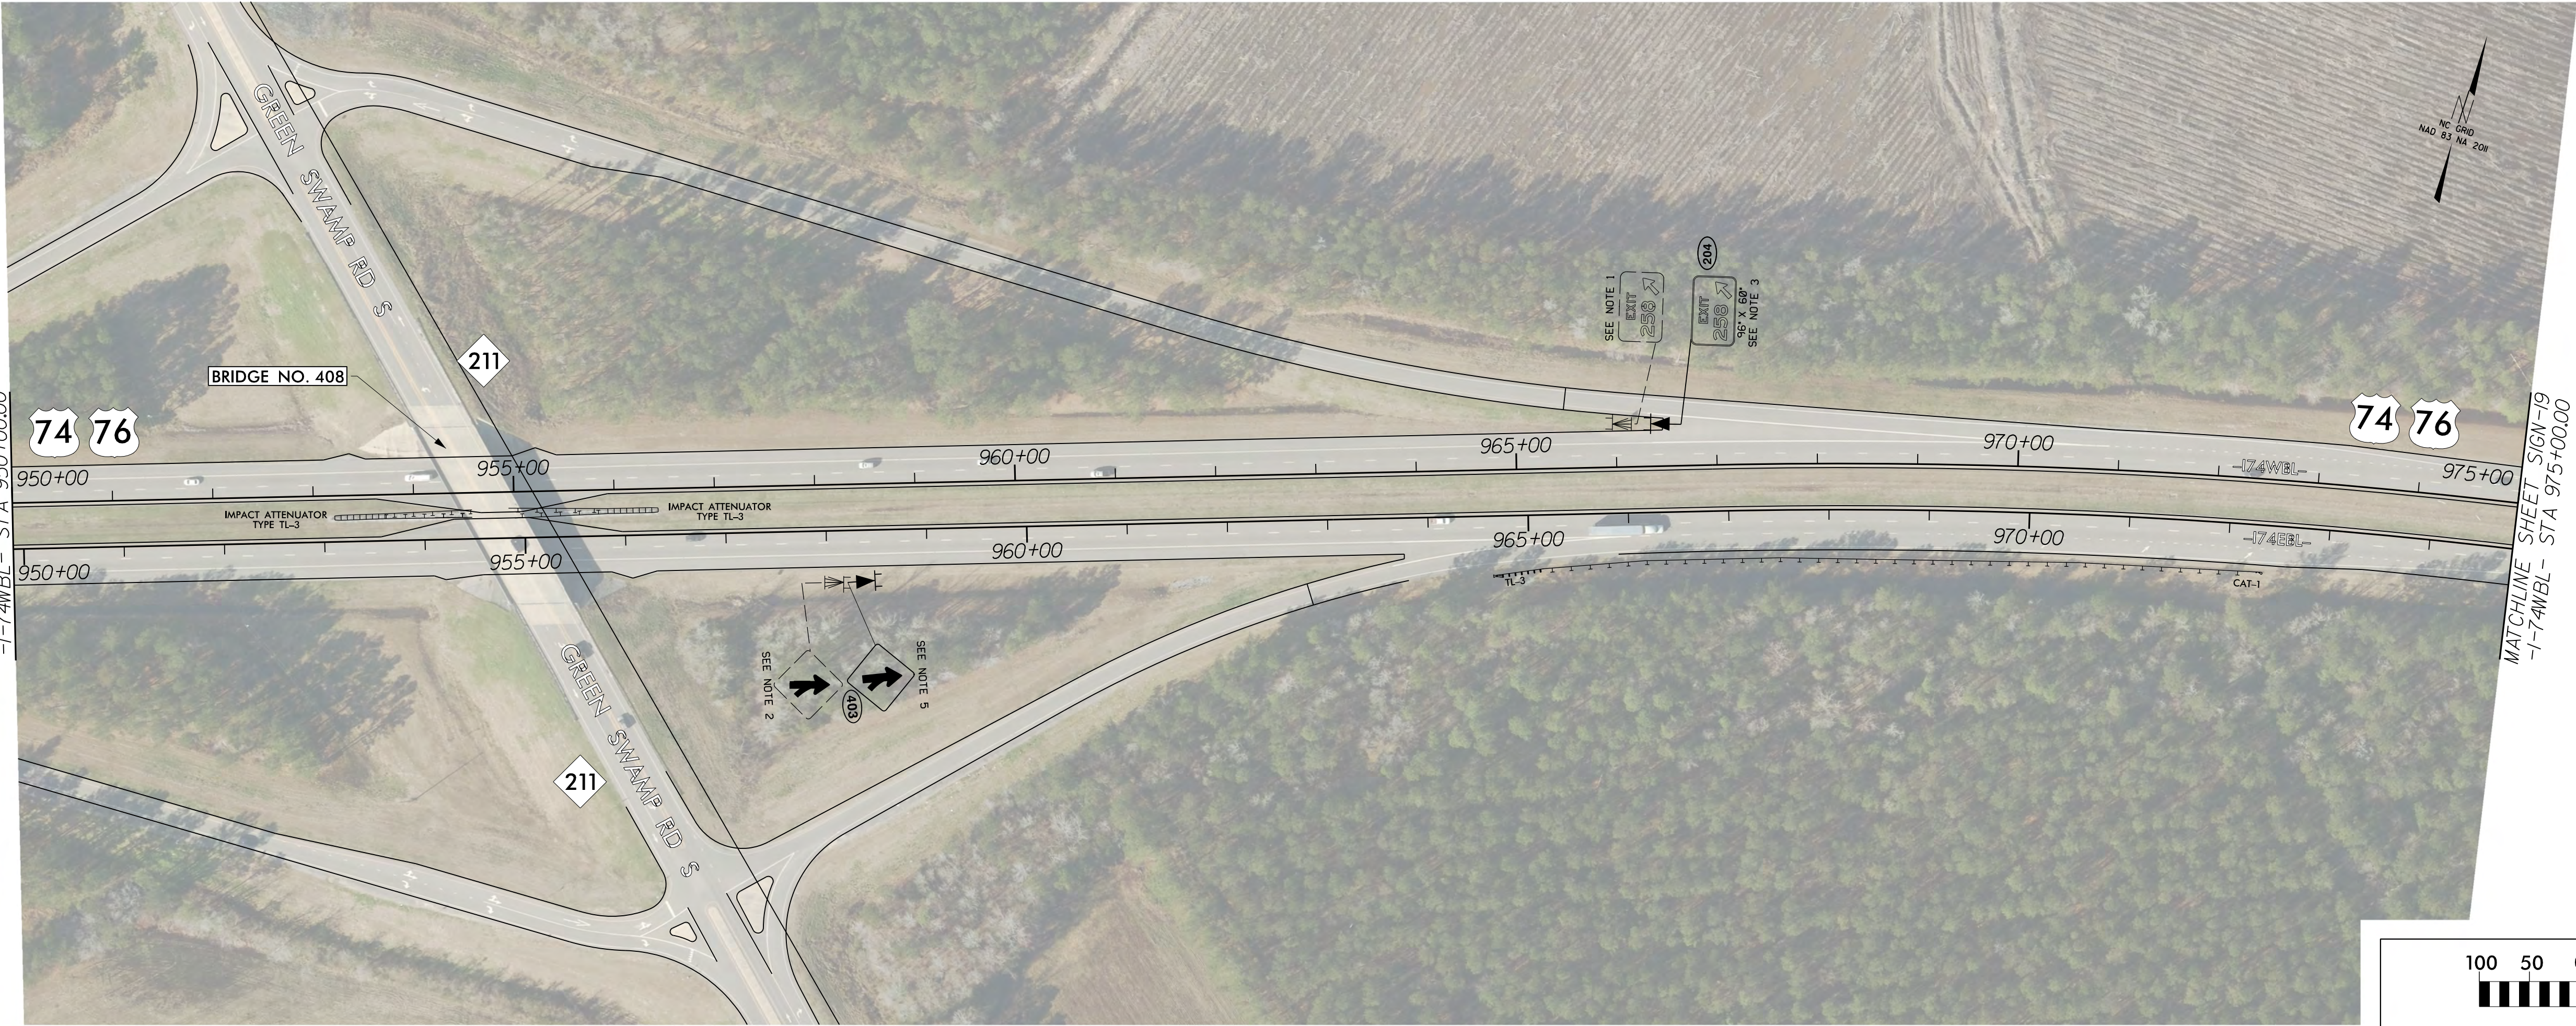

MATCHLINE SHEET SIGN-17
-1-74WBL- STA 930+00.00

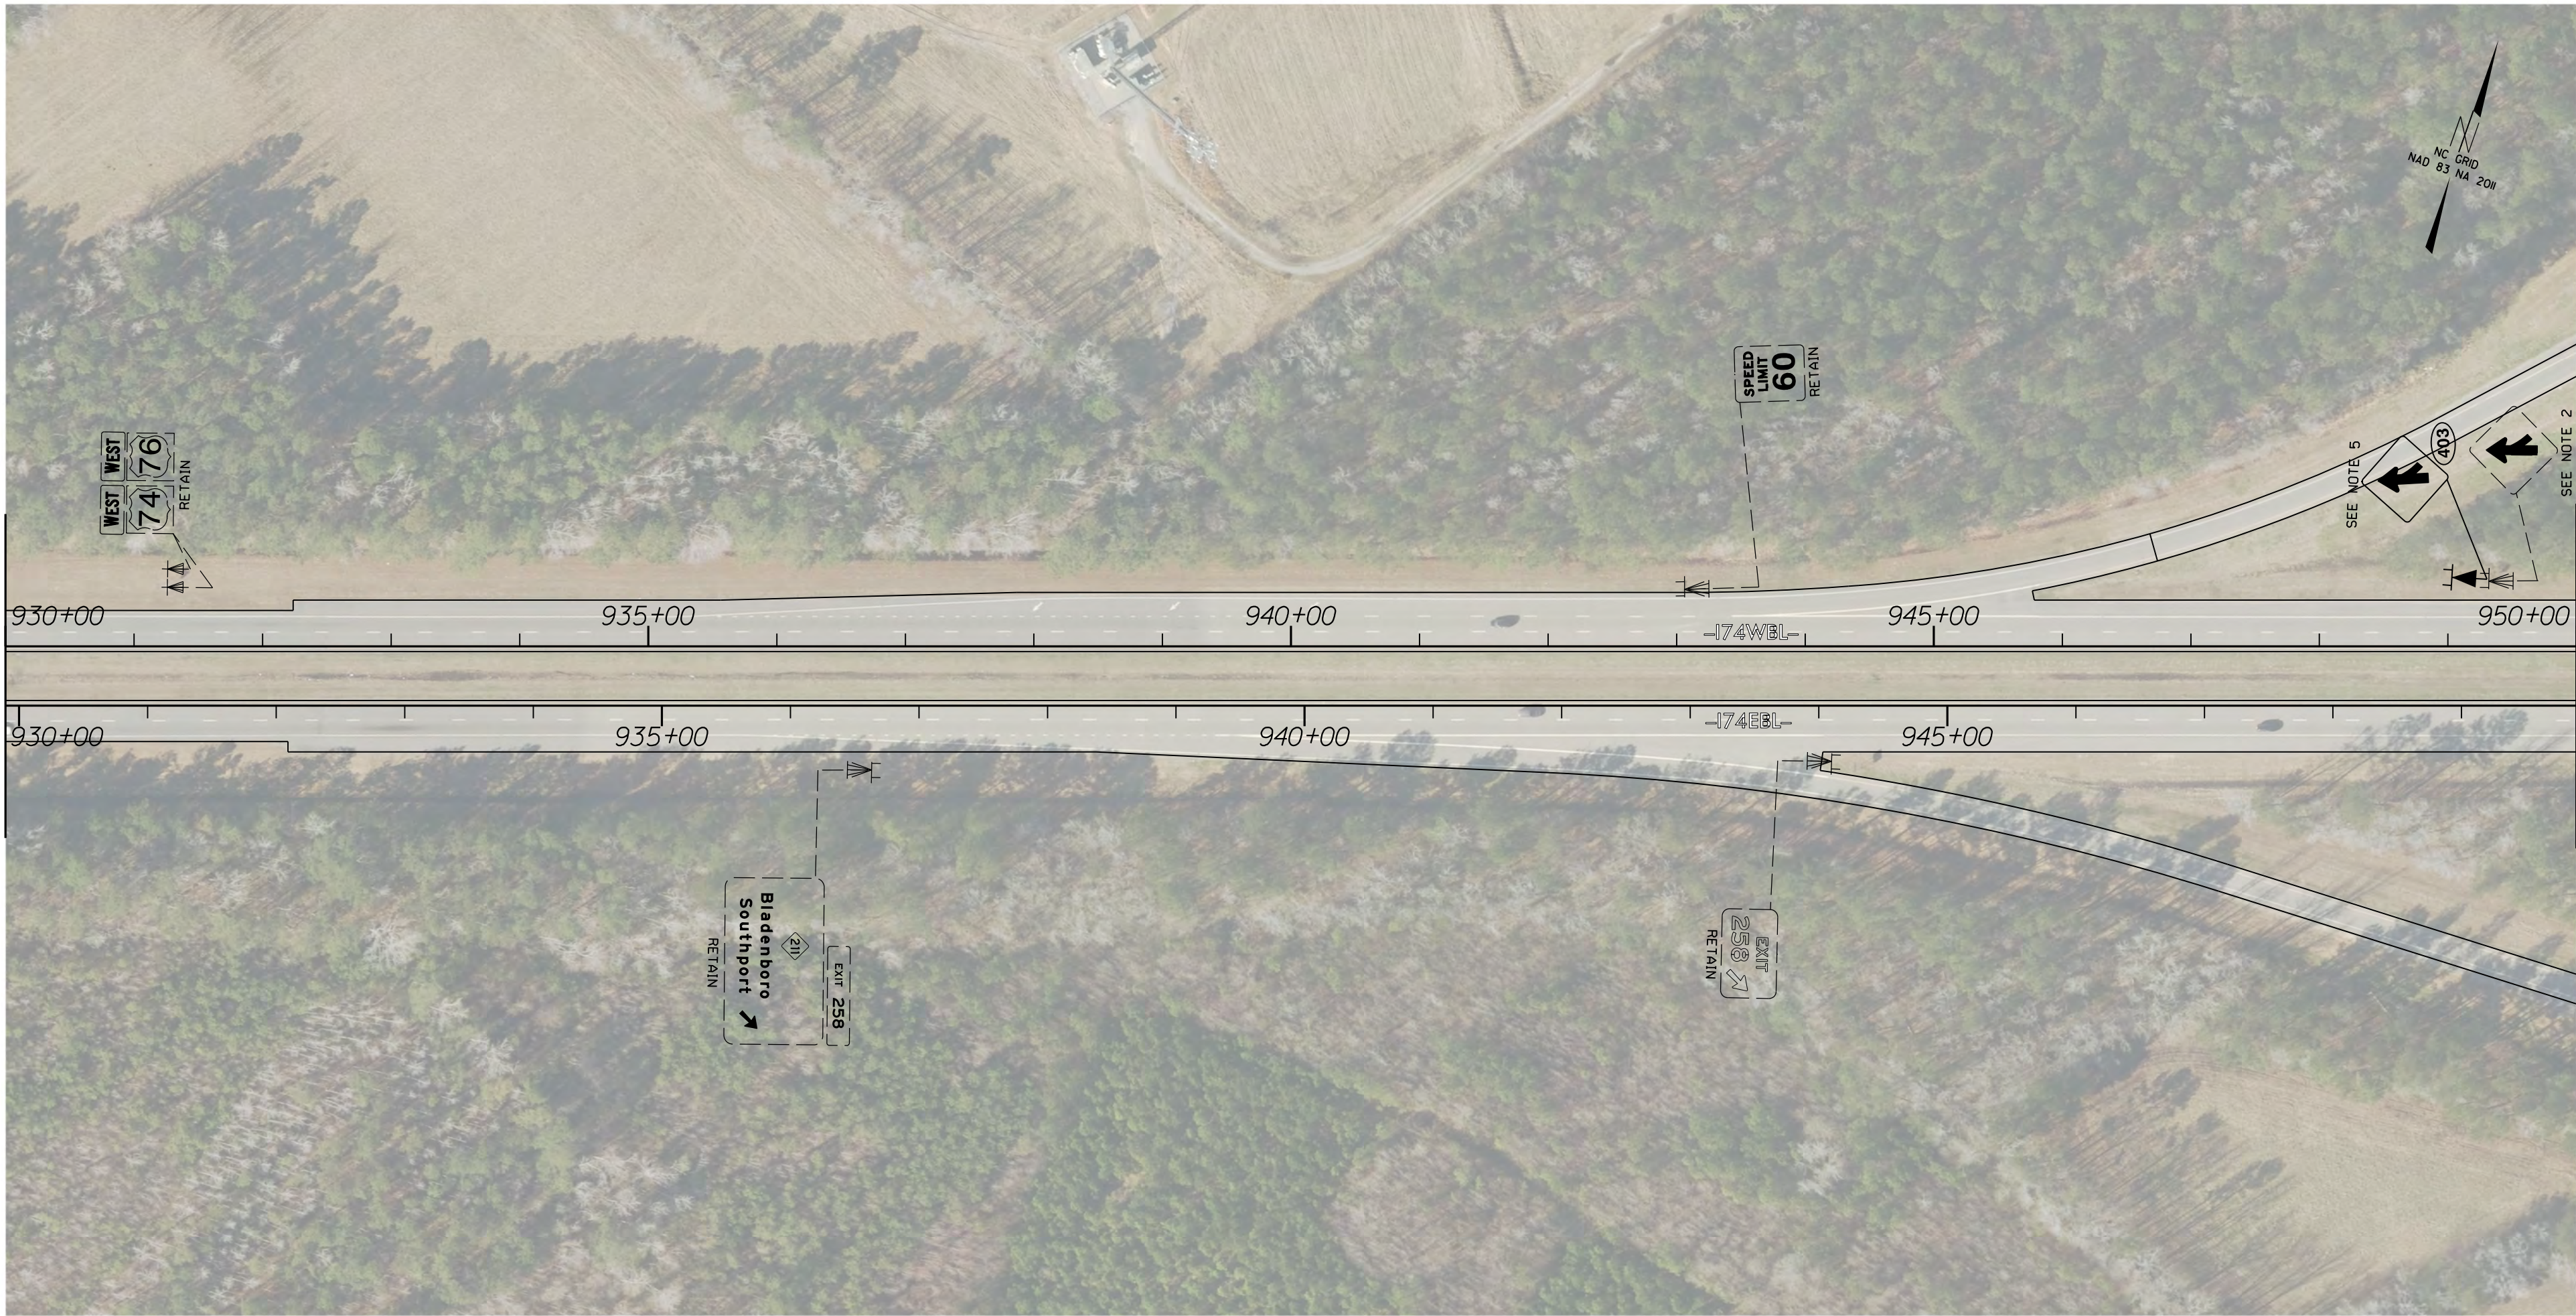

PROJECT REFERENCE NO.	SHEET NO.
HI-0018	SIGN-18

DocuSigned by:
Matthew Thigpen
7202269F3D319433...
1/8/2025

THIGPEN
ENGINEERING

3612 Griffice Mill Road
Raleigh, NC 27610
License: P-1116

NORTH CAROLINA
PROFESSIONAL
SEAL
034343
ENGINEER
MATTHEW THIGPEN