




Whitman, Reardon & Associates, LLP
1201 Edwards Mill Road, Suite 320, Raleigh, North Carolina 27605

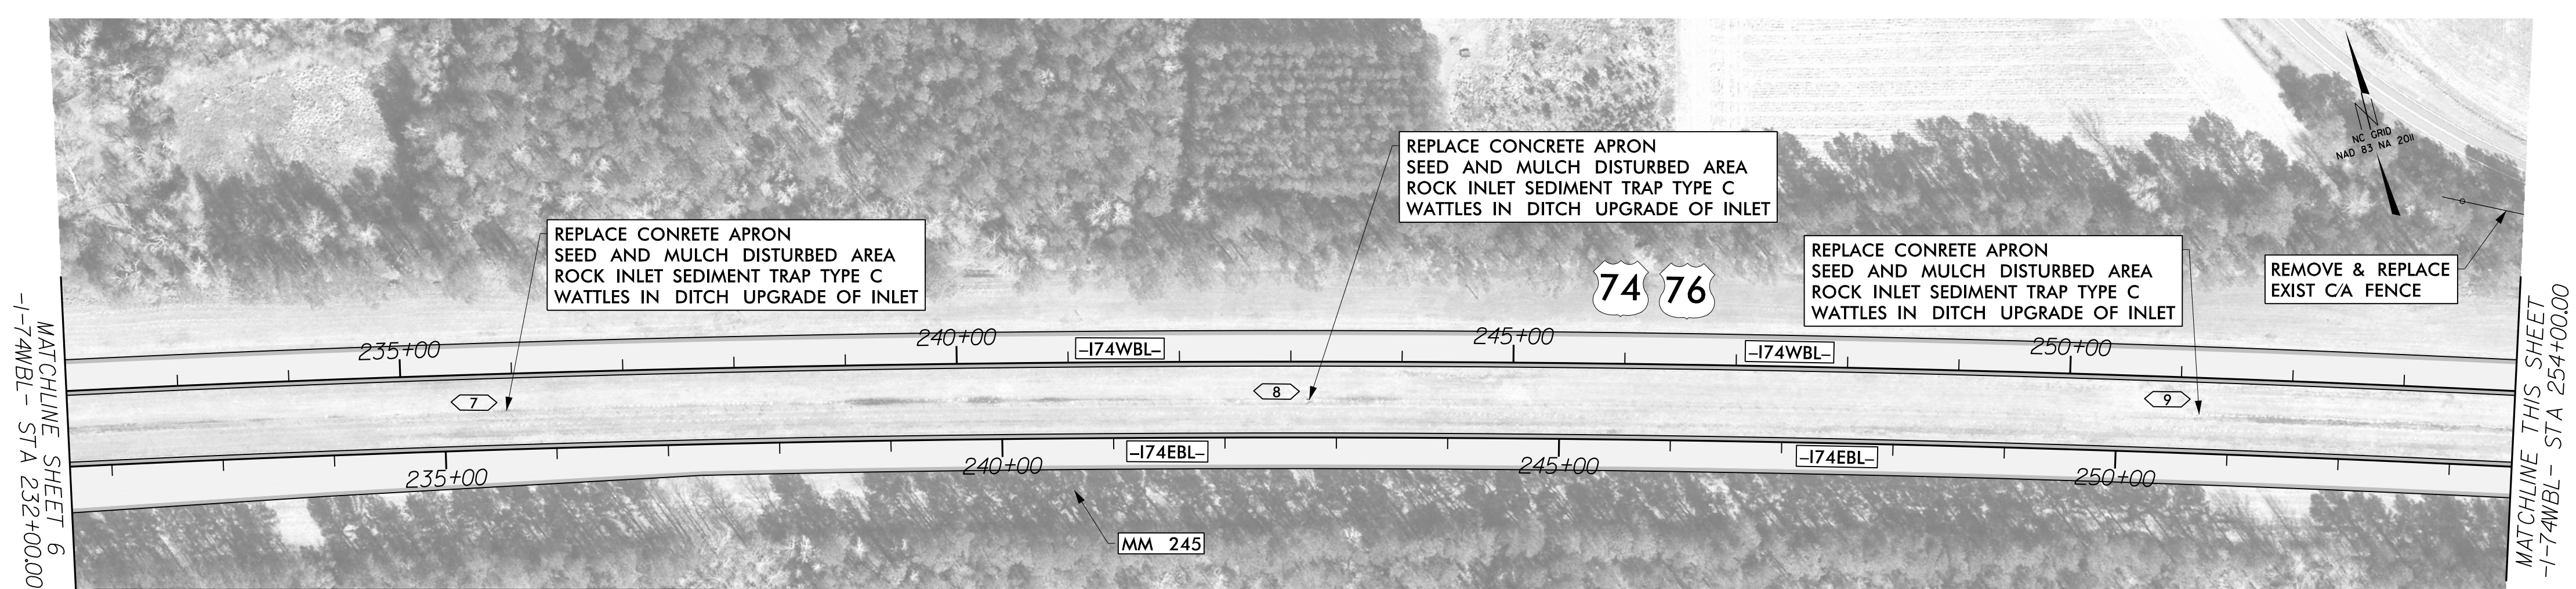




EROSION CONTROL NOTES:

CONTRACTOR SHALL PROVIDE GROUND COVER ON EXPOSED SLOPES IN ACCORDANCE WITH THE "SOIL STABILIZATION TIMEFRAMES", SEE EC-1.

PROVIDE CONCRETE WASHOUT STRUCTURE IN ACCORDANCE WITH EROSION CONTROL SPECIAL PROVISION AND SPECIAL DETAIL "ONSITE CONCRETE WASHOUT STRUCTURE WITH LINER", SEE EC-2.

INSTALL EROSION CONTROL MEASURES IN ACCORDANCE WITH EROSION CONTROL DETAIL AND AS DIRECTED BY ENGINEER. SEE EC-3.





CONTRACTOR SHALL PROVIDE INLET PROTECTION FOR PARTIALLY INSTALLED STORM DRAINS. THIS MEASURE SHOULD BE INSTALLED AT THE END OF EACH WORKING DAY.

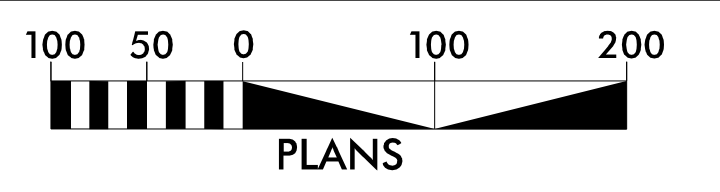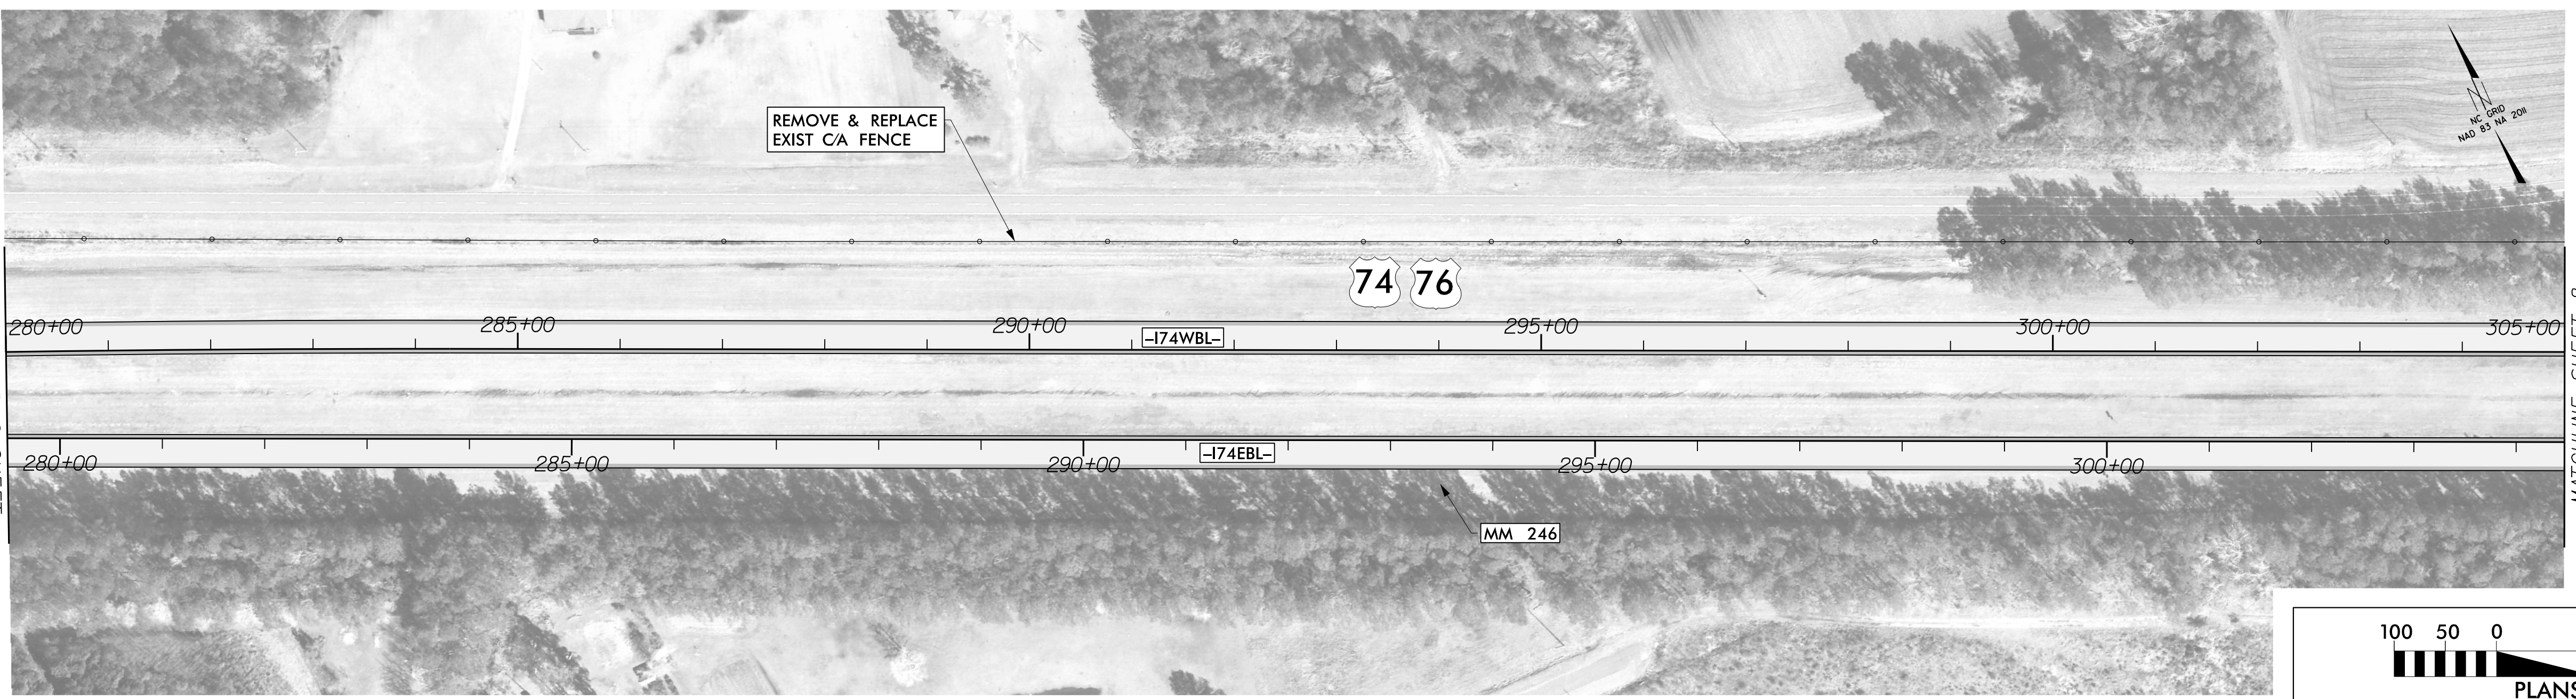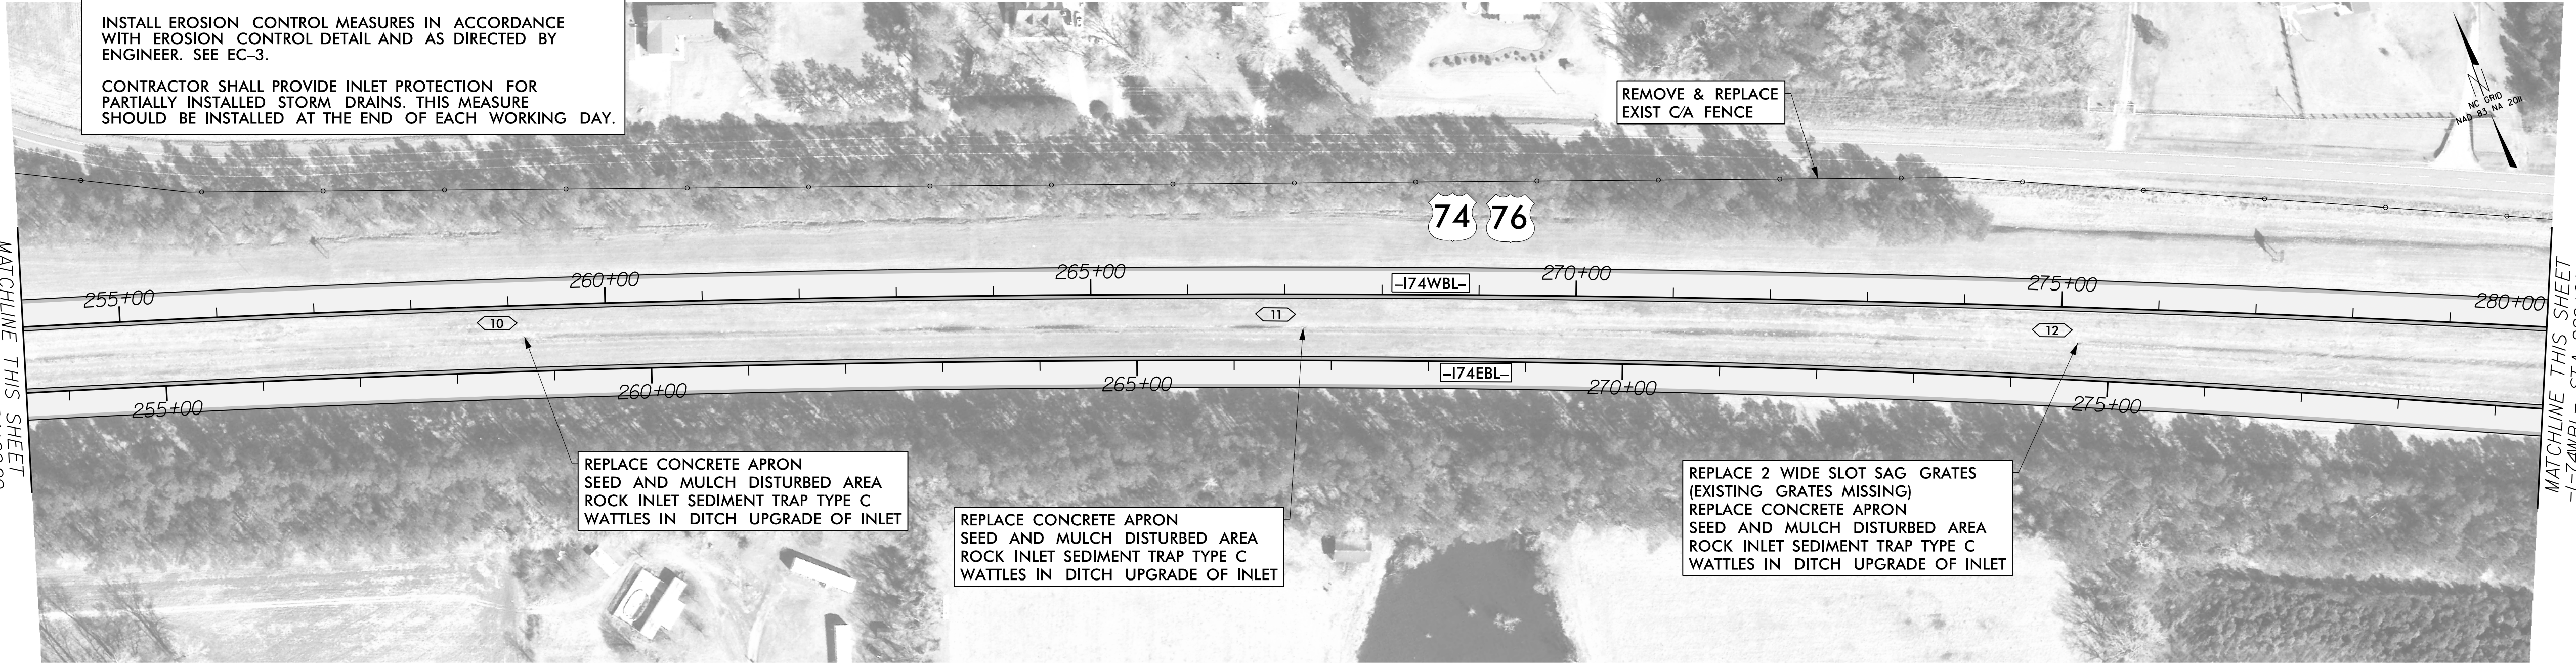

8/17/99

IC:\4127 AM
15 48 06 002\CADD\NCDOT\Roadway\Proj\HI-0018\HI-0018_RDY_PSH-07.dgn



8/17/99

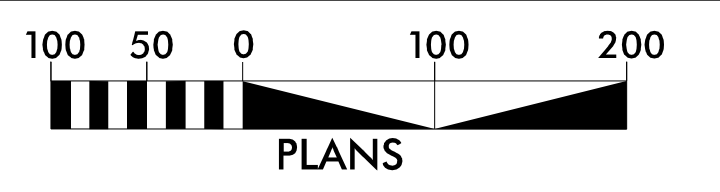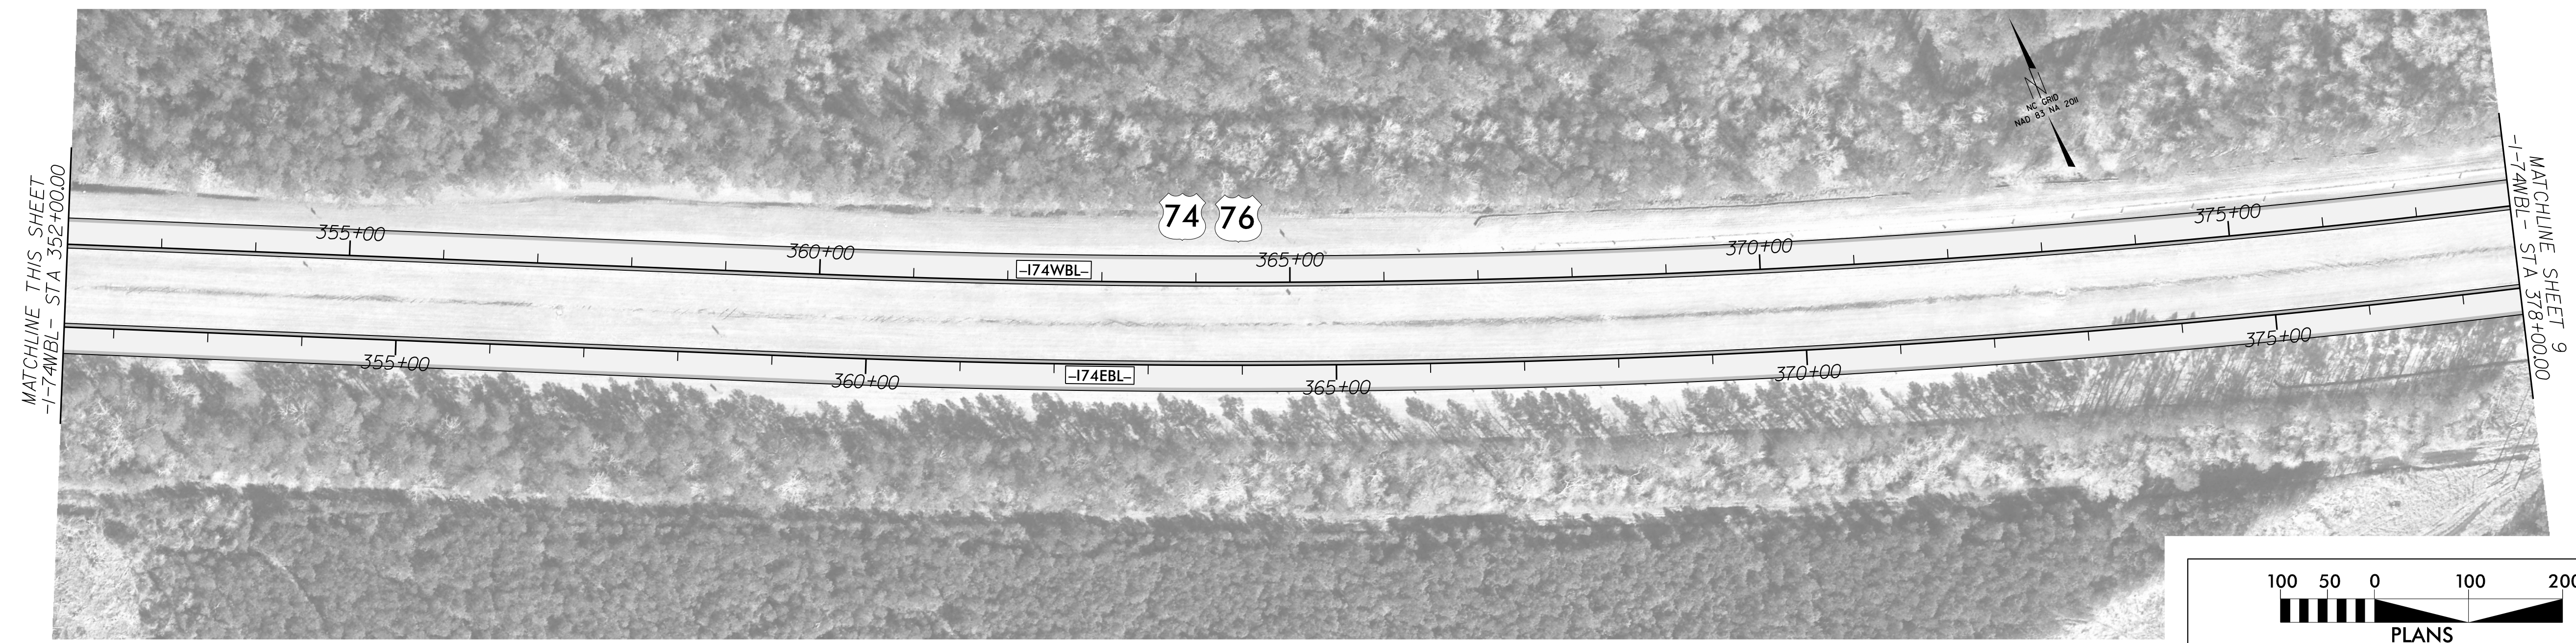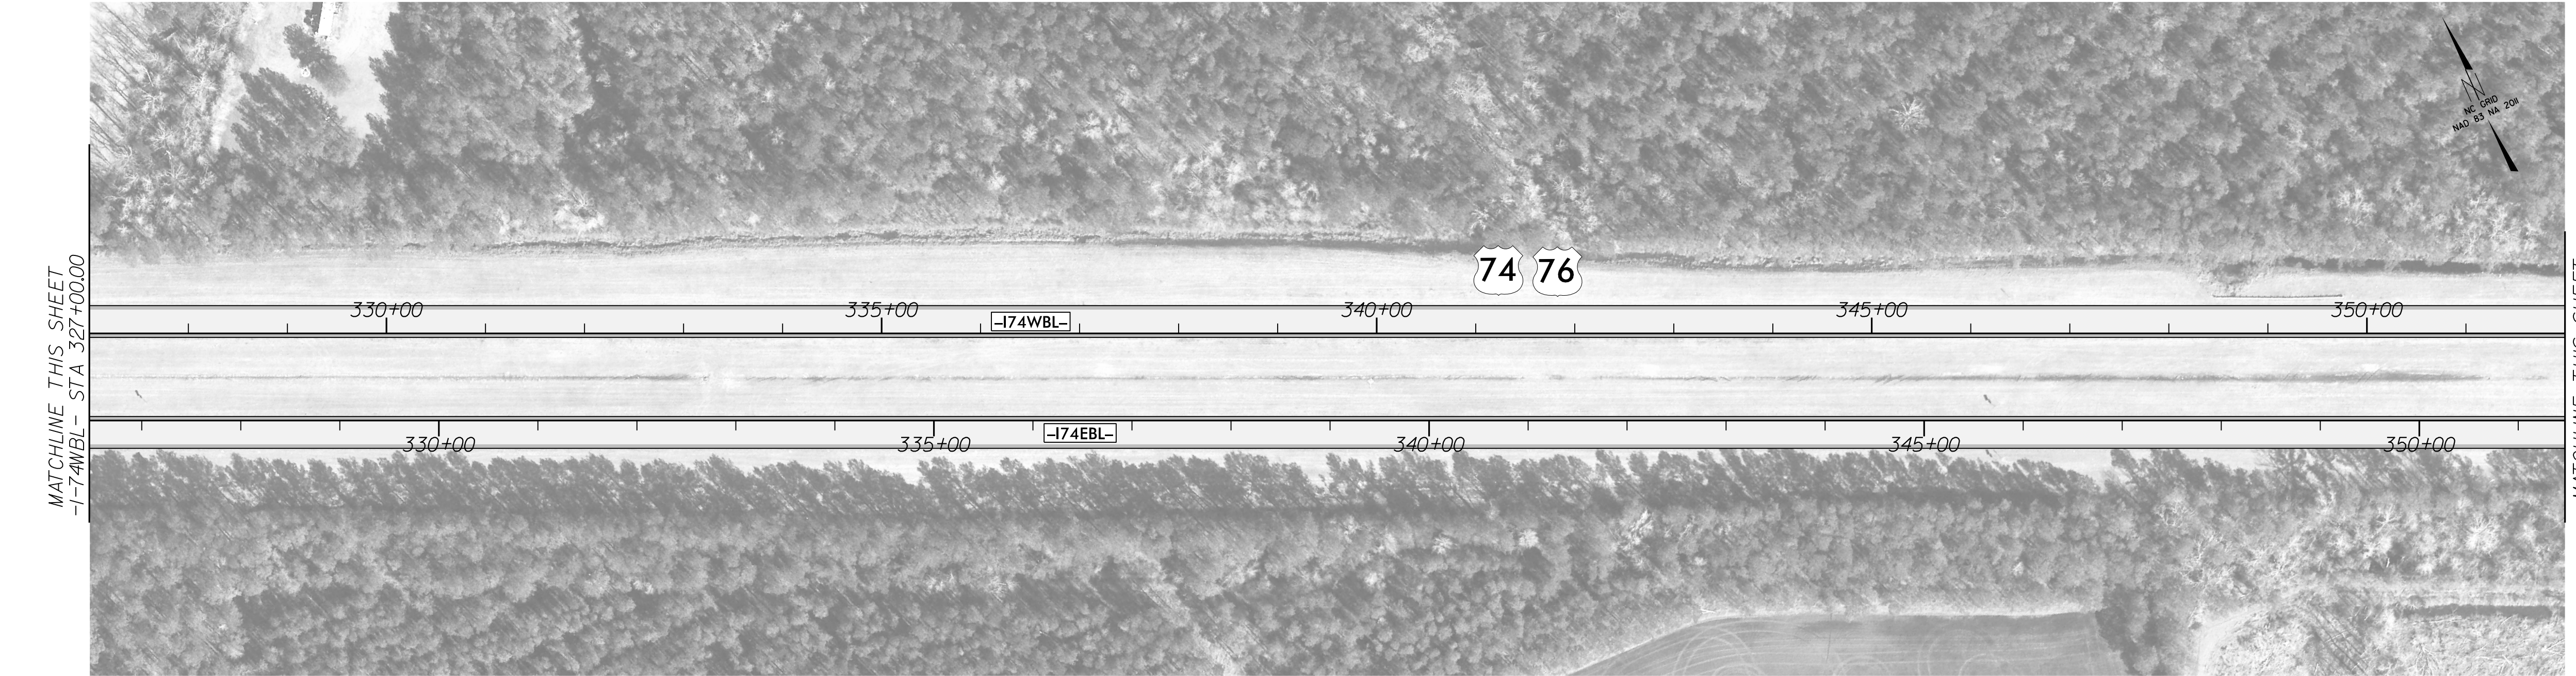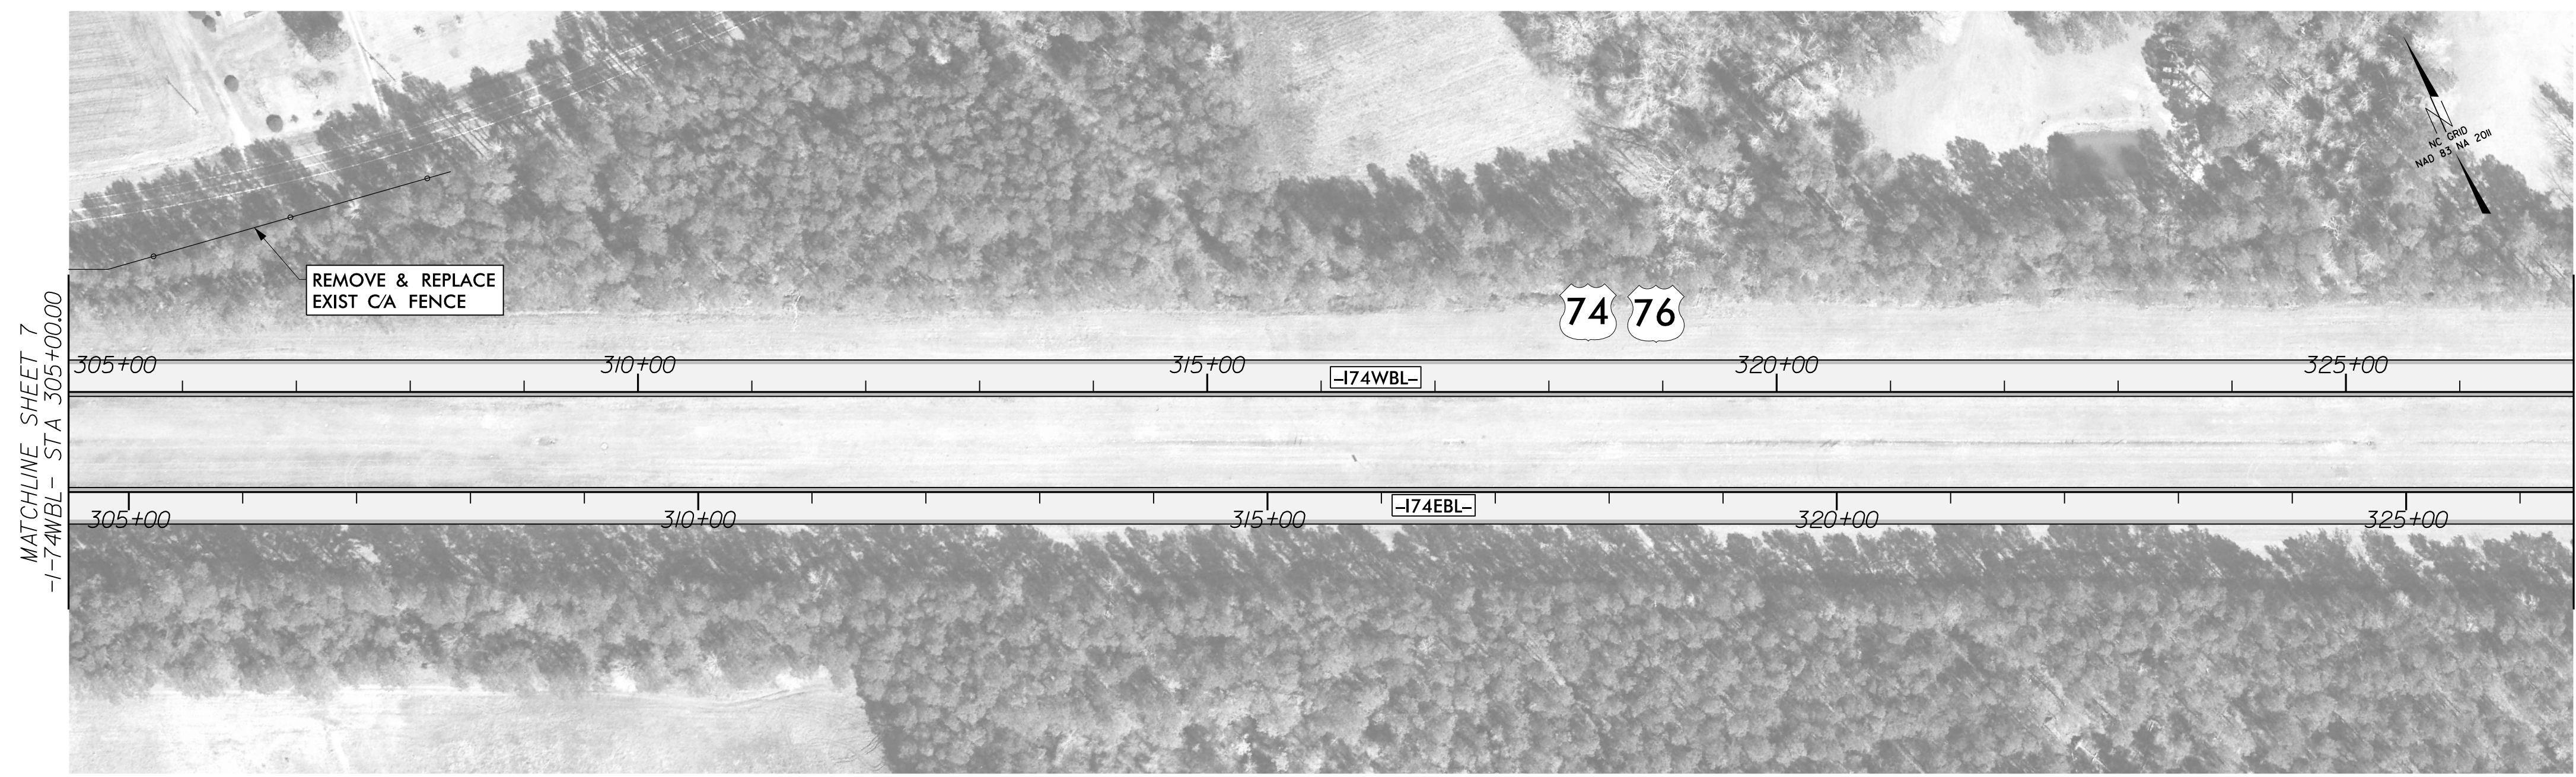

I:\GIS\AM\022\CADD\NCDOT\Fordwa\Proj\HI-0018\HI-0018_RDY_PSH-08.dgn



Whitman, Reardon & Associates, LLP
 1201 Edwards Mill Road, Suite 320, Raleigh, North Carolina 27605

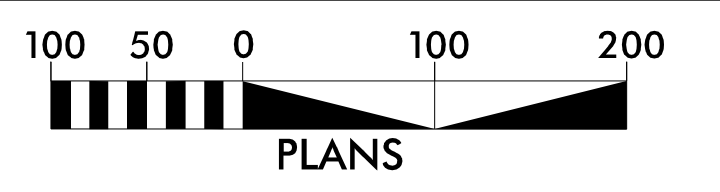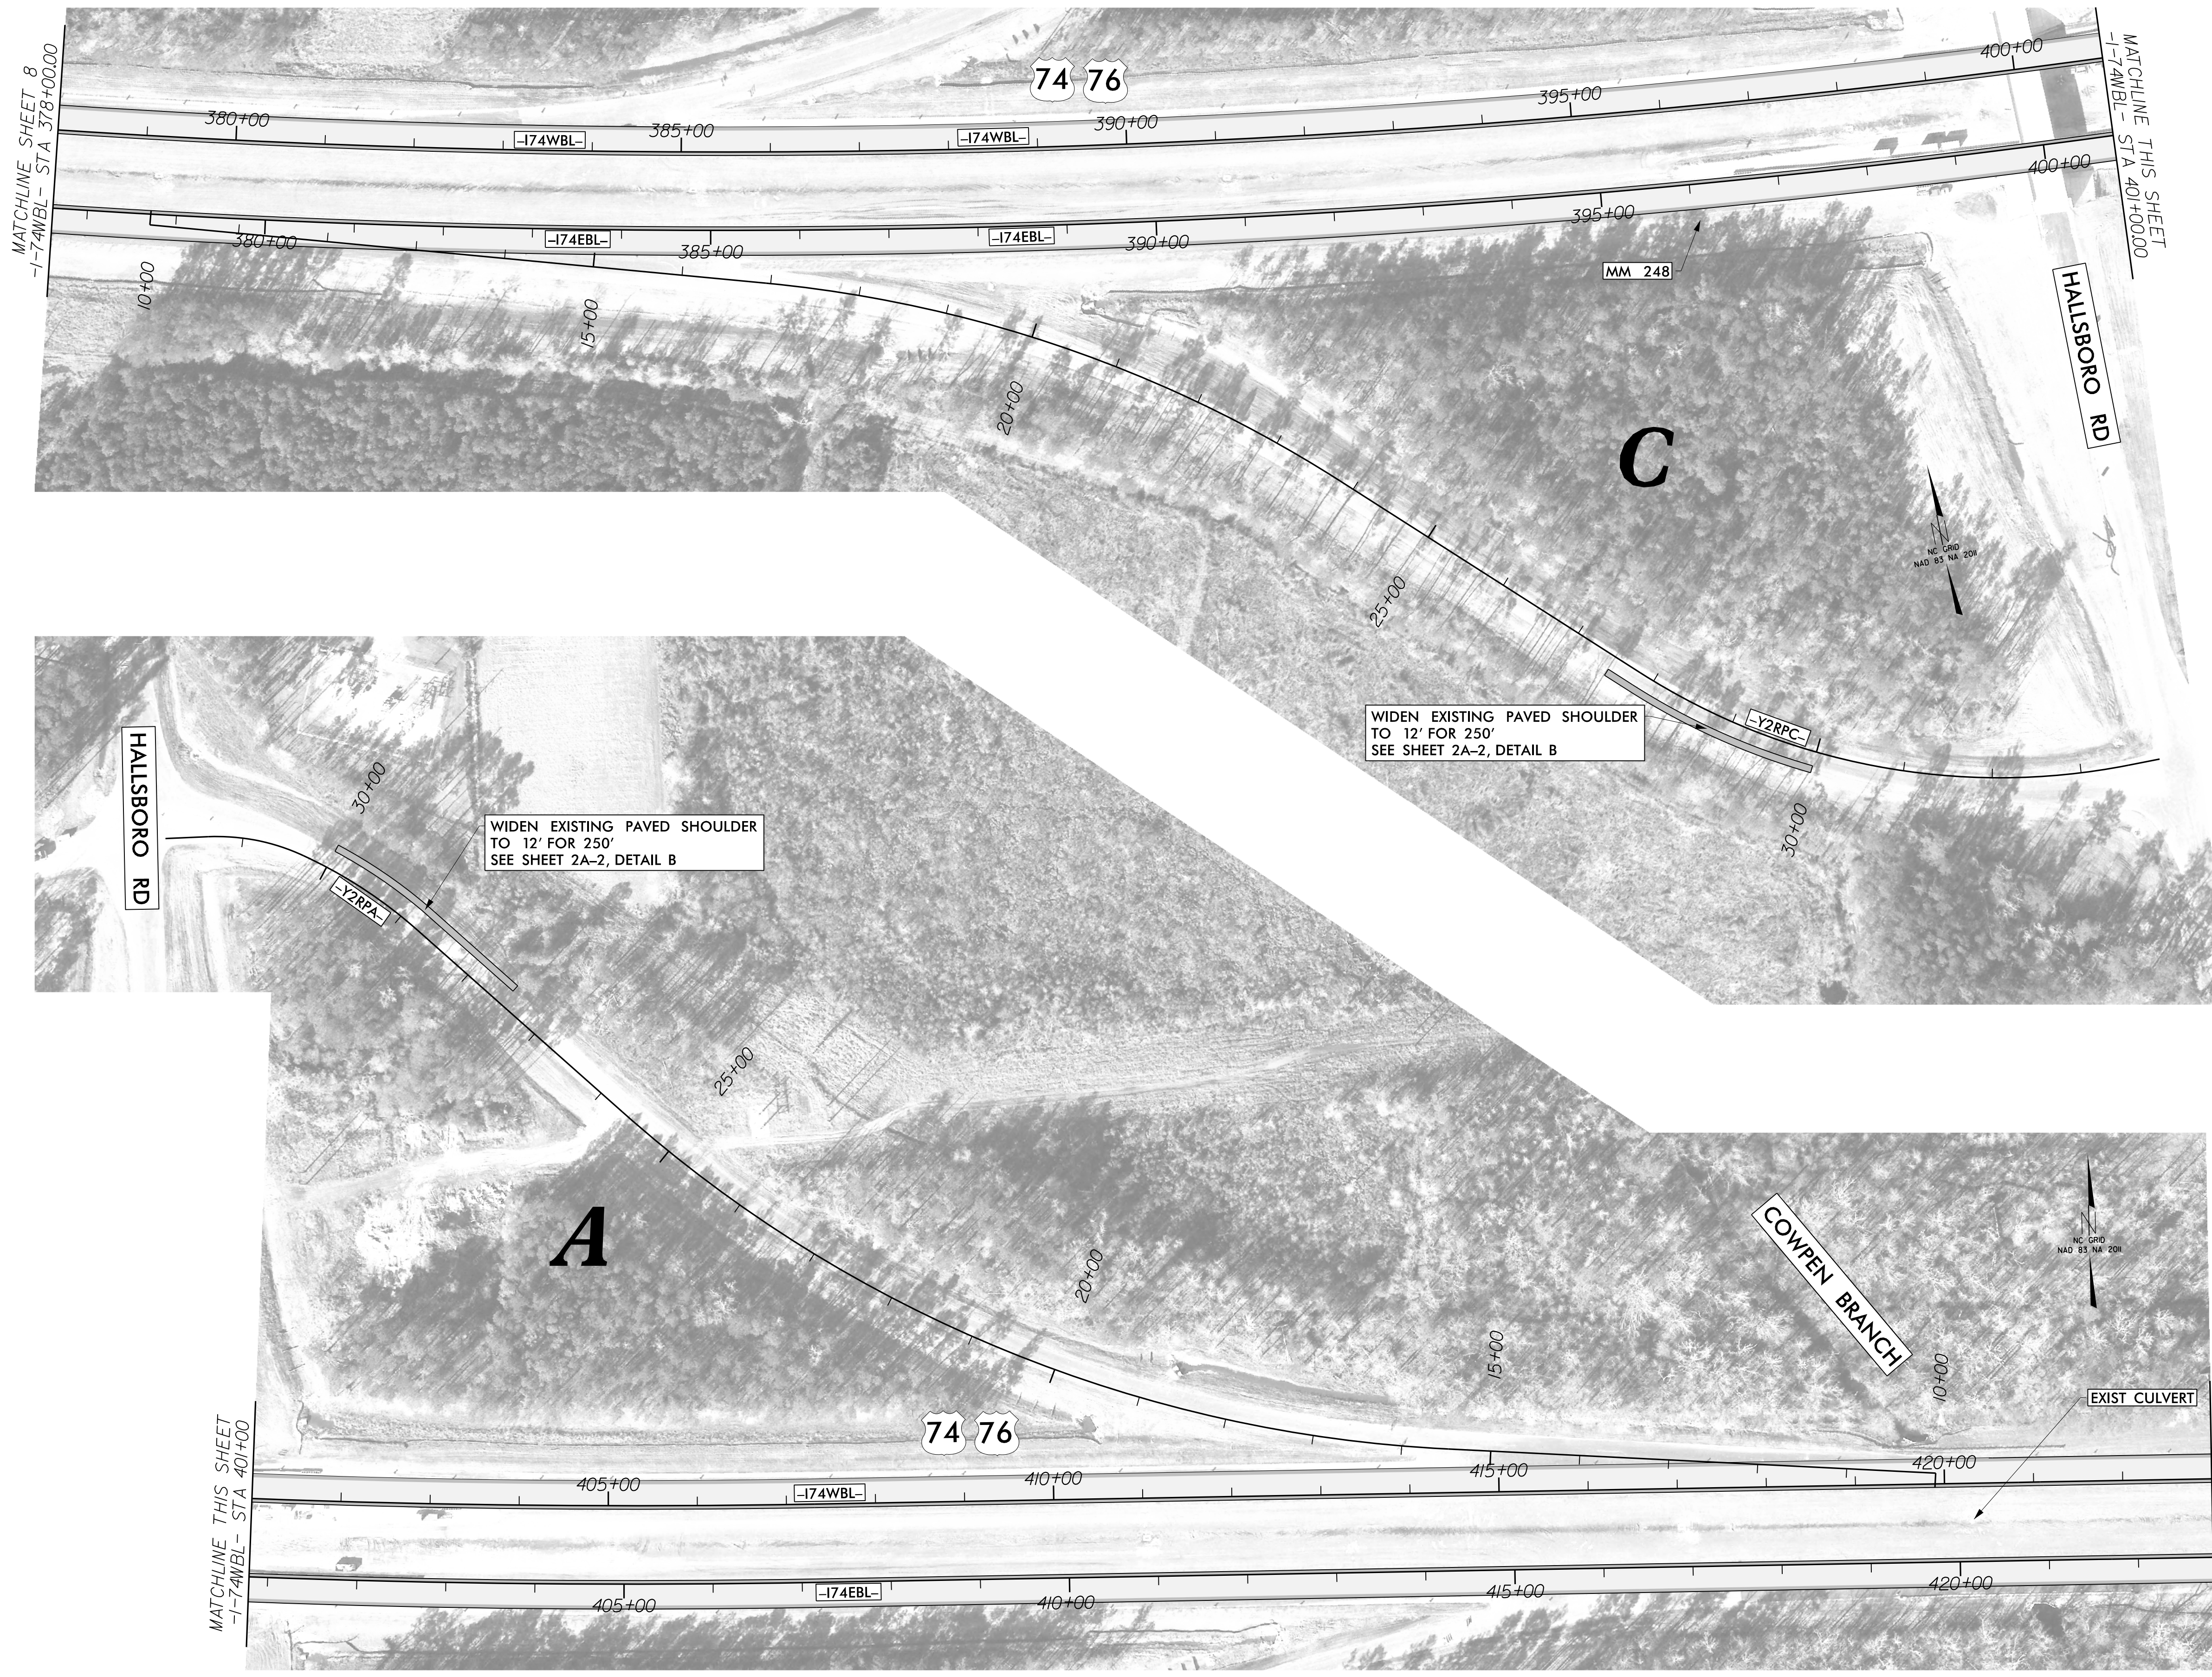

8/17/99
 I:\1745 AM
 10/24/05 10:02 AM
 C:\CADD\NCDOT\Roadway\Proj\HI-0018\HI-0018_RDY_PSH-09.dgn