
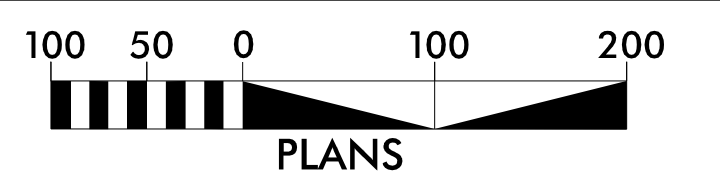
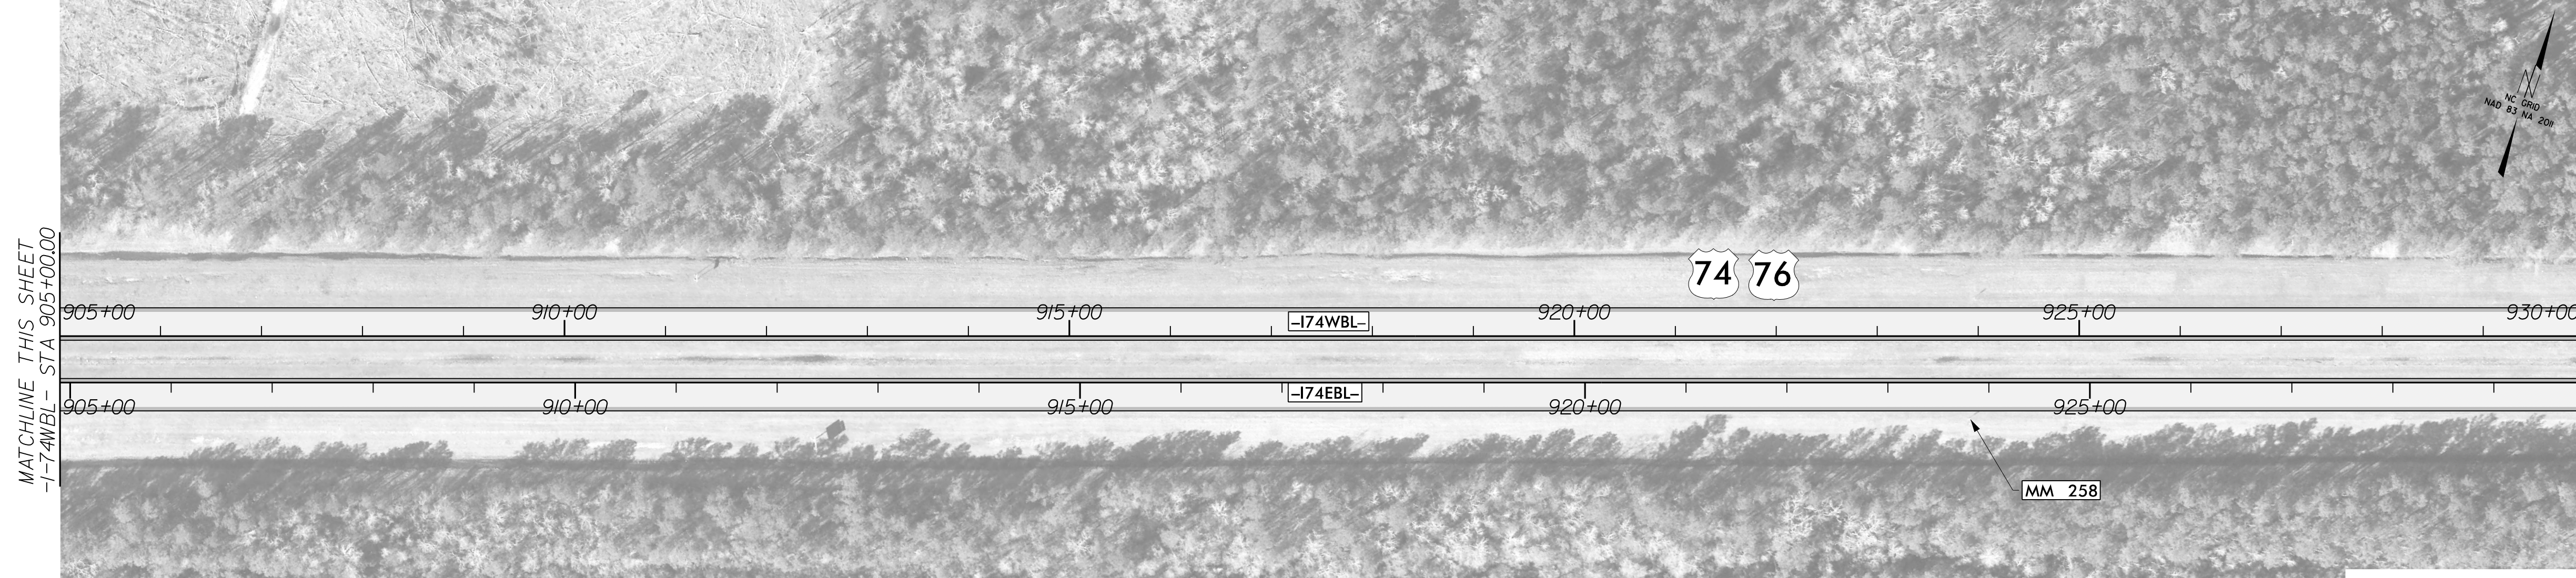





REMOVE AND REPLACE 2GI
REMOVE AND REPLACE 4' OF 15" RCP WITH CONCRETE COLLAR
REPLACE CONCRETE APRON
SEED AND MULCH DISTURBED AREA
ROCK INLET SEDIMENT TRAP TYPE C
WATTLES IN DITCH UPGRADE OF INLET

PLUG & FILL EXISTING 24" CMP WITH FLOWABLE FILL.
CONTAIN GROUT OUTSIDE OF WETLANDS.
CONTRACTOR'S MEANS & METHODS SHOULD
ASSURE PIPES ARE FLOWABLE FILLED COMPLETELY.

EROSION CONTROL NOTES:
CONTRACTOR SHALL PROVIDE GROUND COVER ON EXPOSED SLOPES IN ACCORDANCE WITH THE "SOIL STABILIZATION TIMEFRAMES", SEE EC-1.
PROVIDE CONCRETE WASHOUT STRUCTURE IN ACCORDANCE WITH EROSION CONTROL SPECIAL PROVISION AND SPECIAL DETAIL "ONSITE CONCRETE WASHOUT STRUCTURE WITH LINER". SEE EC-2.
INSTALL EROSION CONTROL MEASURES IN ACCORDANCE WITH EROSION CONTROL DETAIL AND AS DIRECTED BY ENGINEER. SEE EC-3.
CONTRACTOR SHALL PROVIDE INLET PROTECTION FOR PARTIALLY INSTALLED STORM DRAINS. THIS MEASURE SHOULD BE INSTALLED AT THE END OF EACH WORKING DAY.

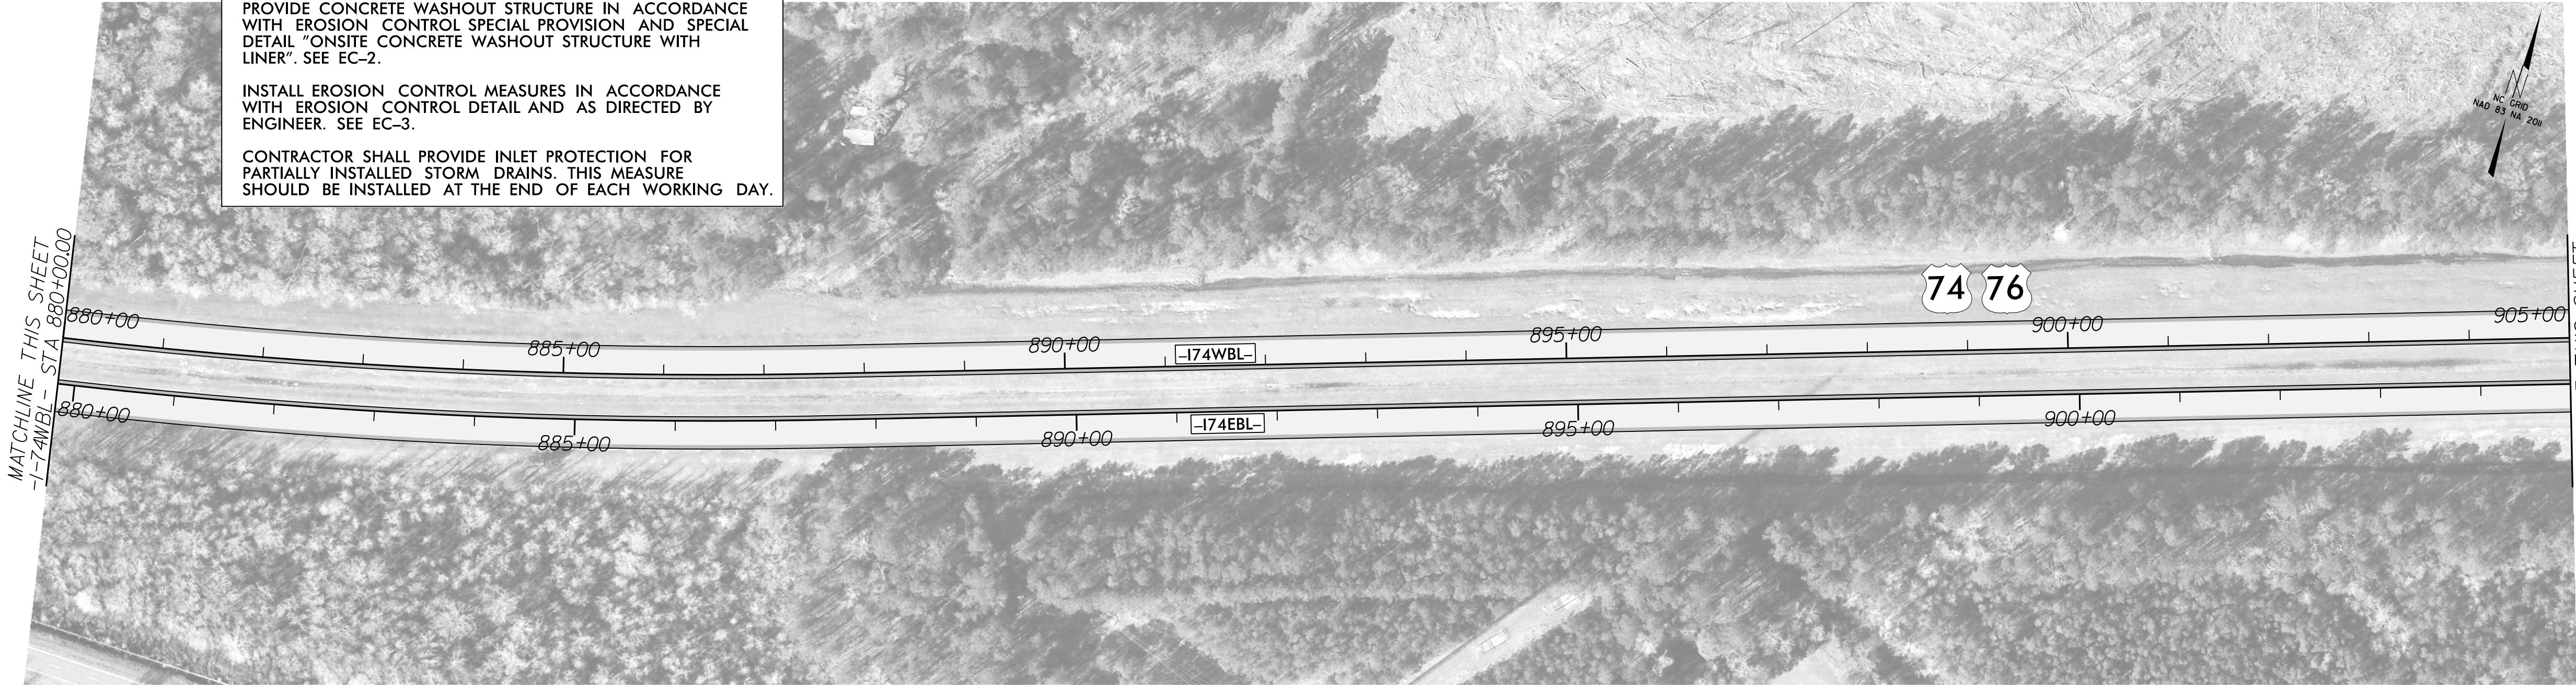

8/17/99
I:\2715\AM\18006\002\CADD\NCDOT\Roadway\Proj\HI-0018\HI-0018_RDY_PSH-16.dgn

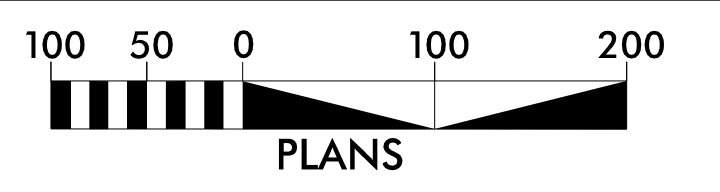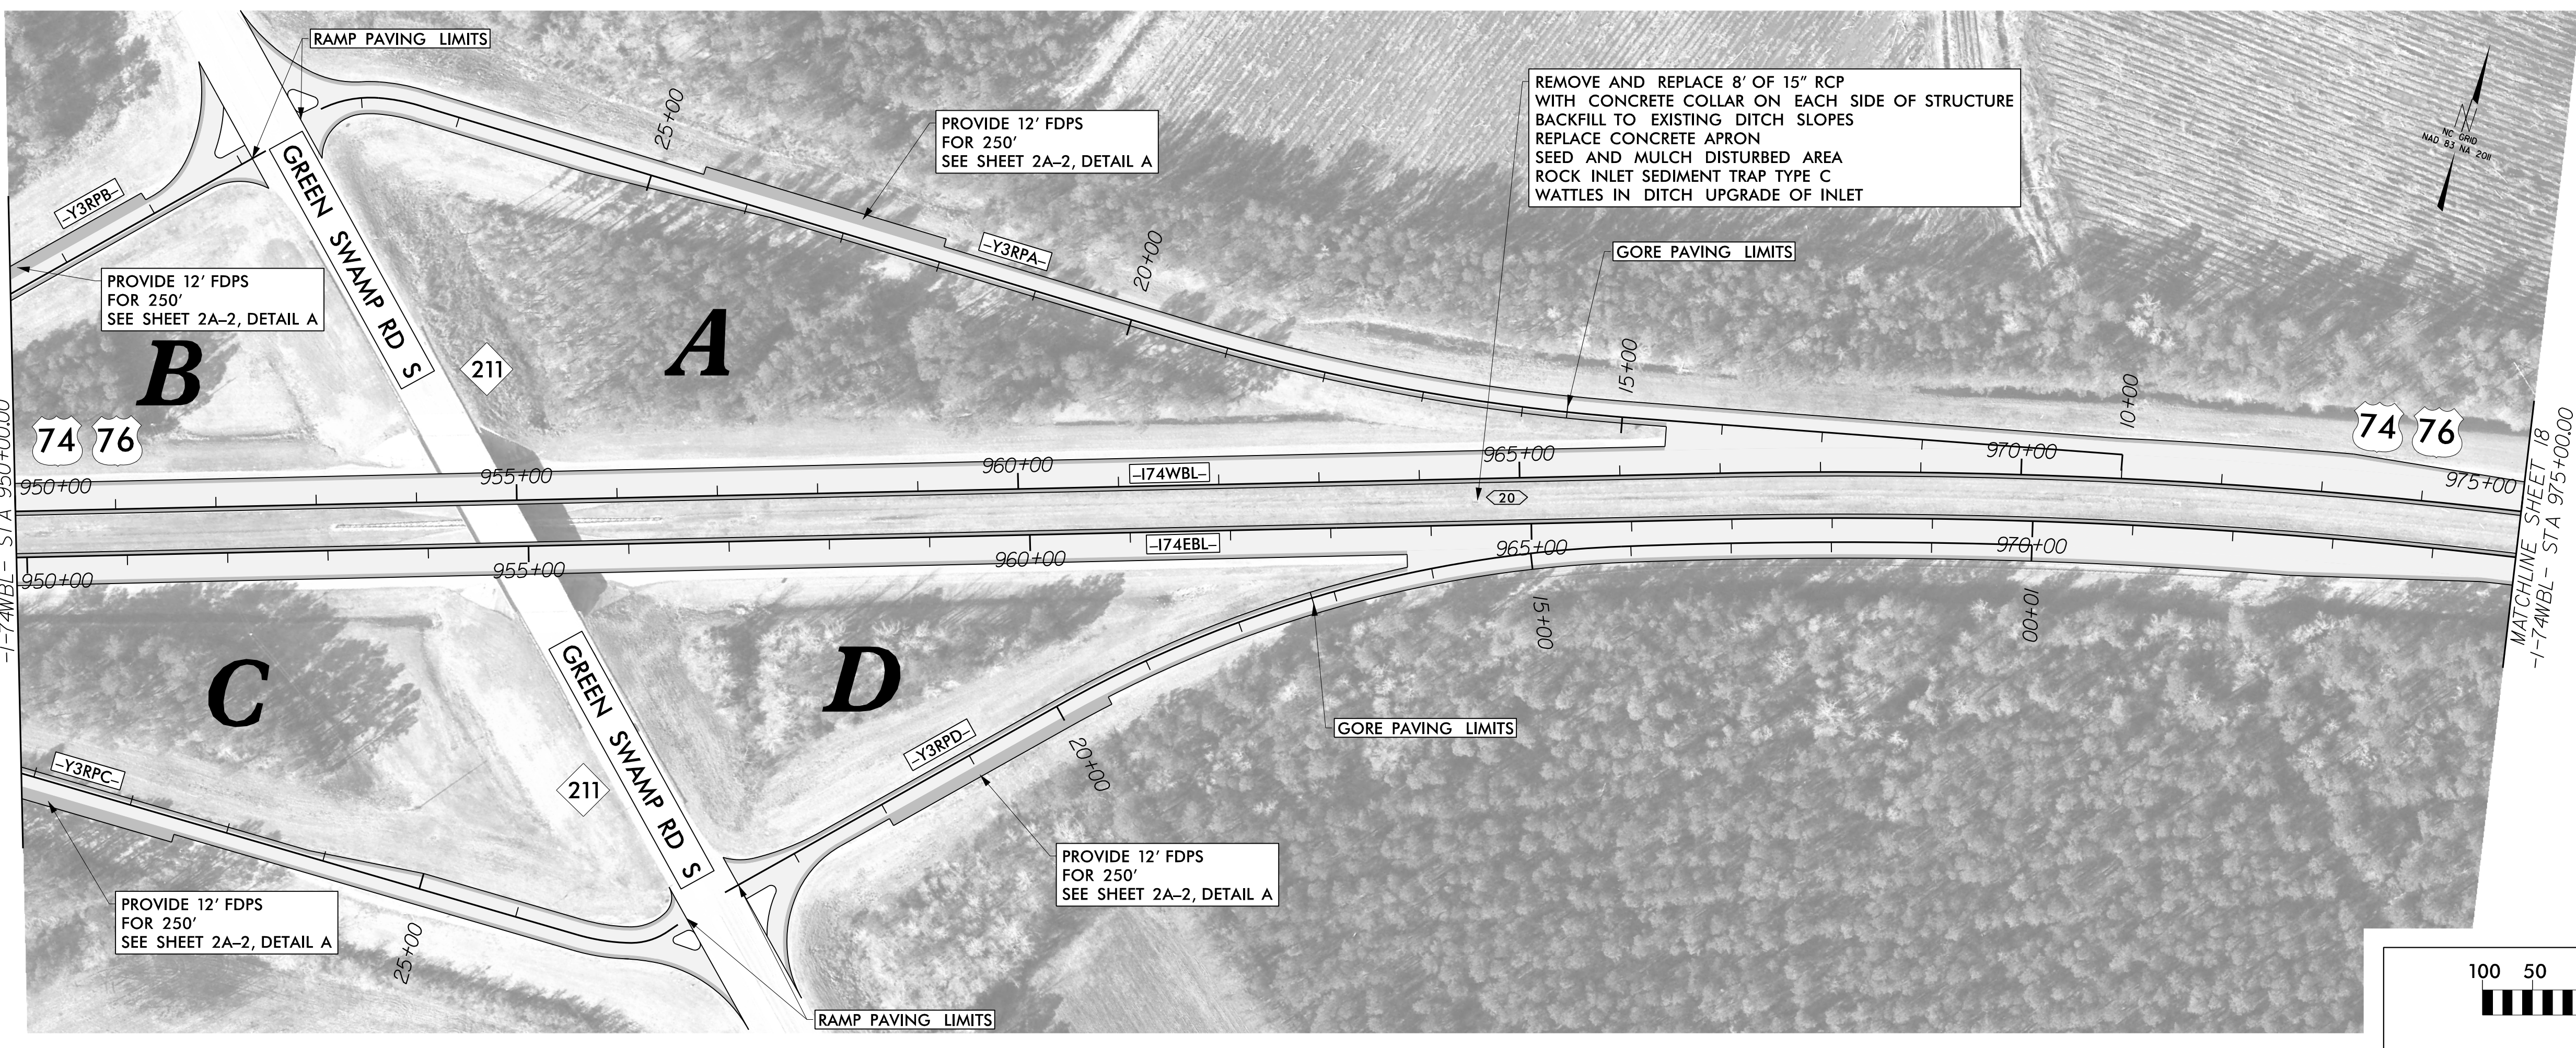
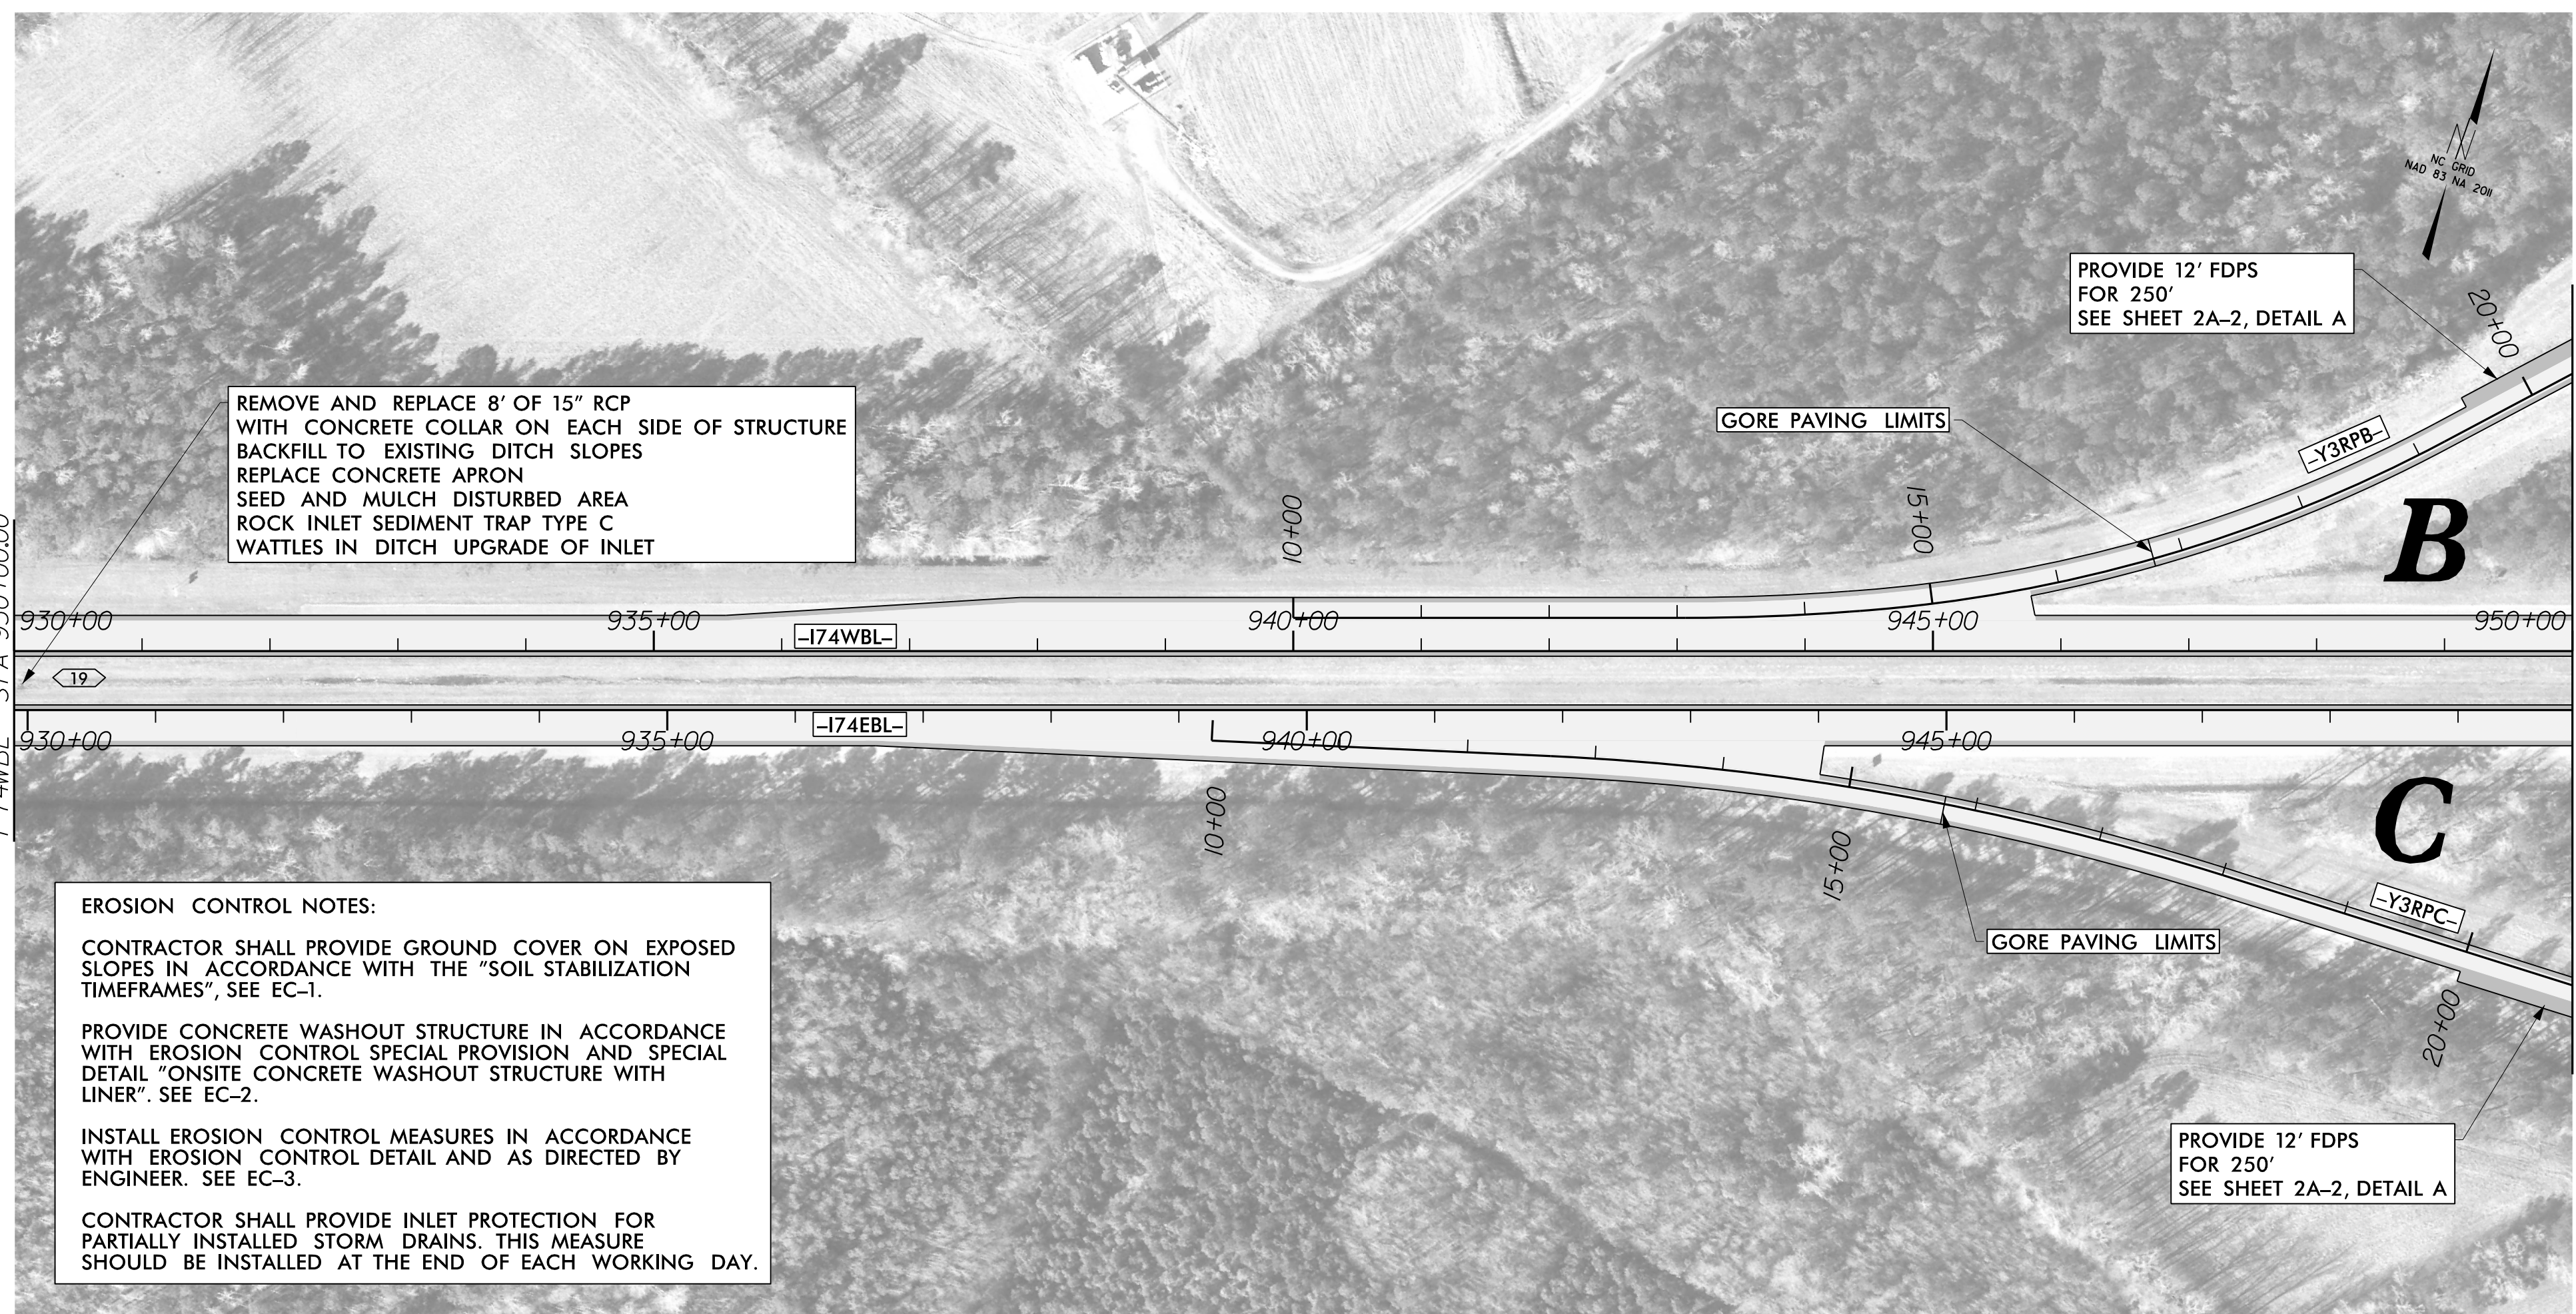


8/17/99
 I:\25-43-AM\10-26-06\1002\CADD\NCDOT\Roadway\Proj\HI-0018\HI-0018_RDY_PSH-17.dgn
 10/25/06 10:26:06 AM



Whitman, Reardon & Associates, LLP
 1201 Edwards Mill Road, Suite 320, Raleigh, North Carolina 27605

8/17/99
 10:29:52 AM
 N:\216006\002\CADD\NCD01\Roadway\Proc\HI-0018\HI-0018_RDY_PSH-18.dgn
 11/11/11

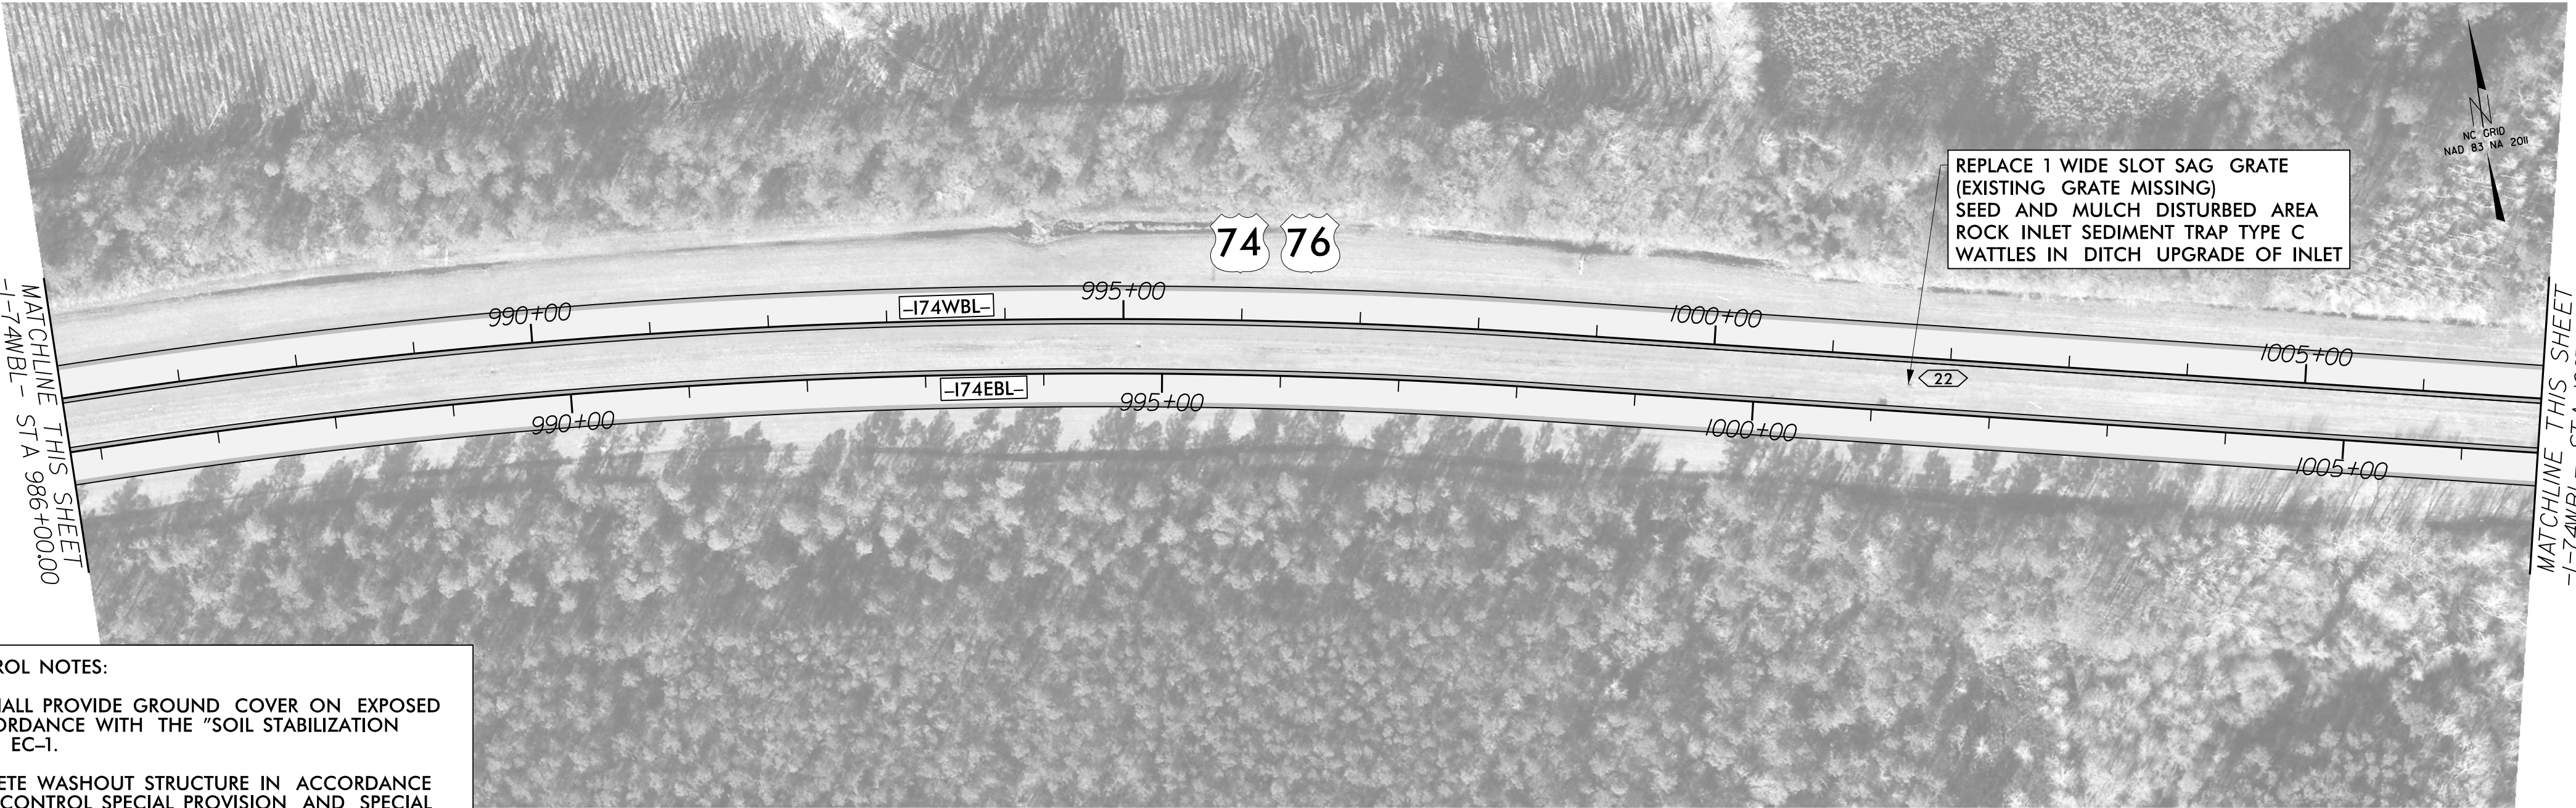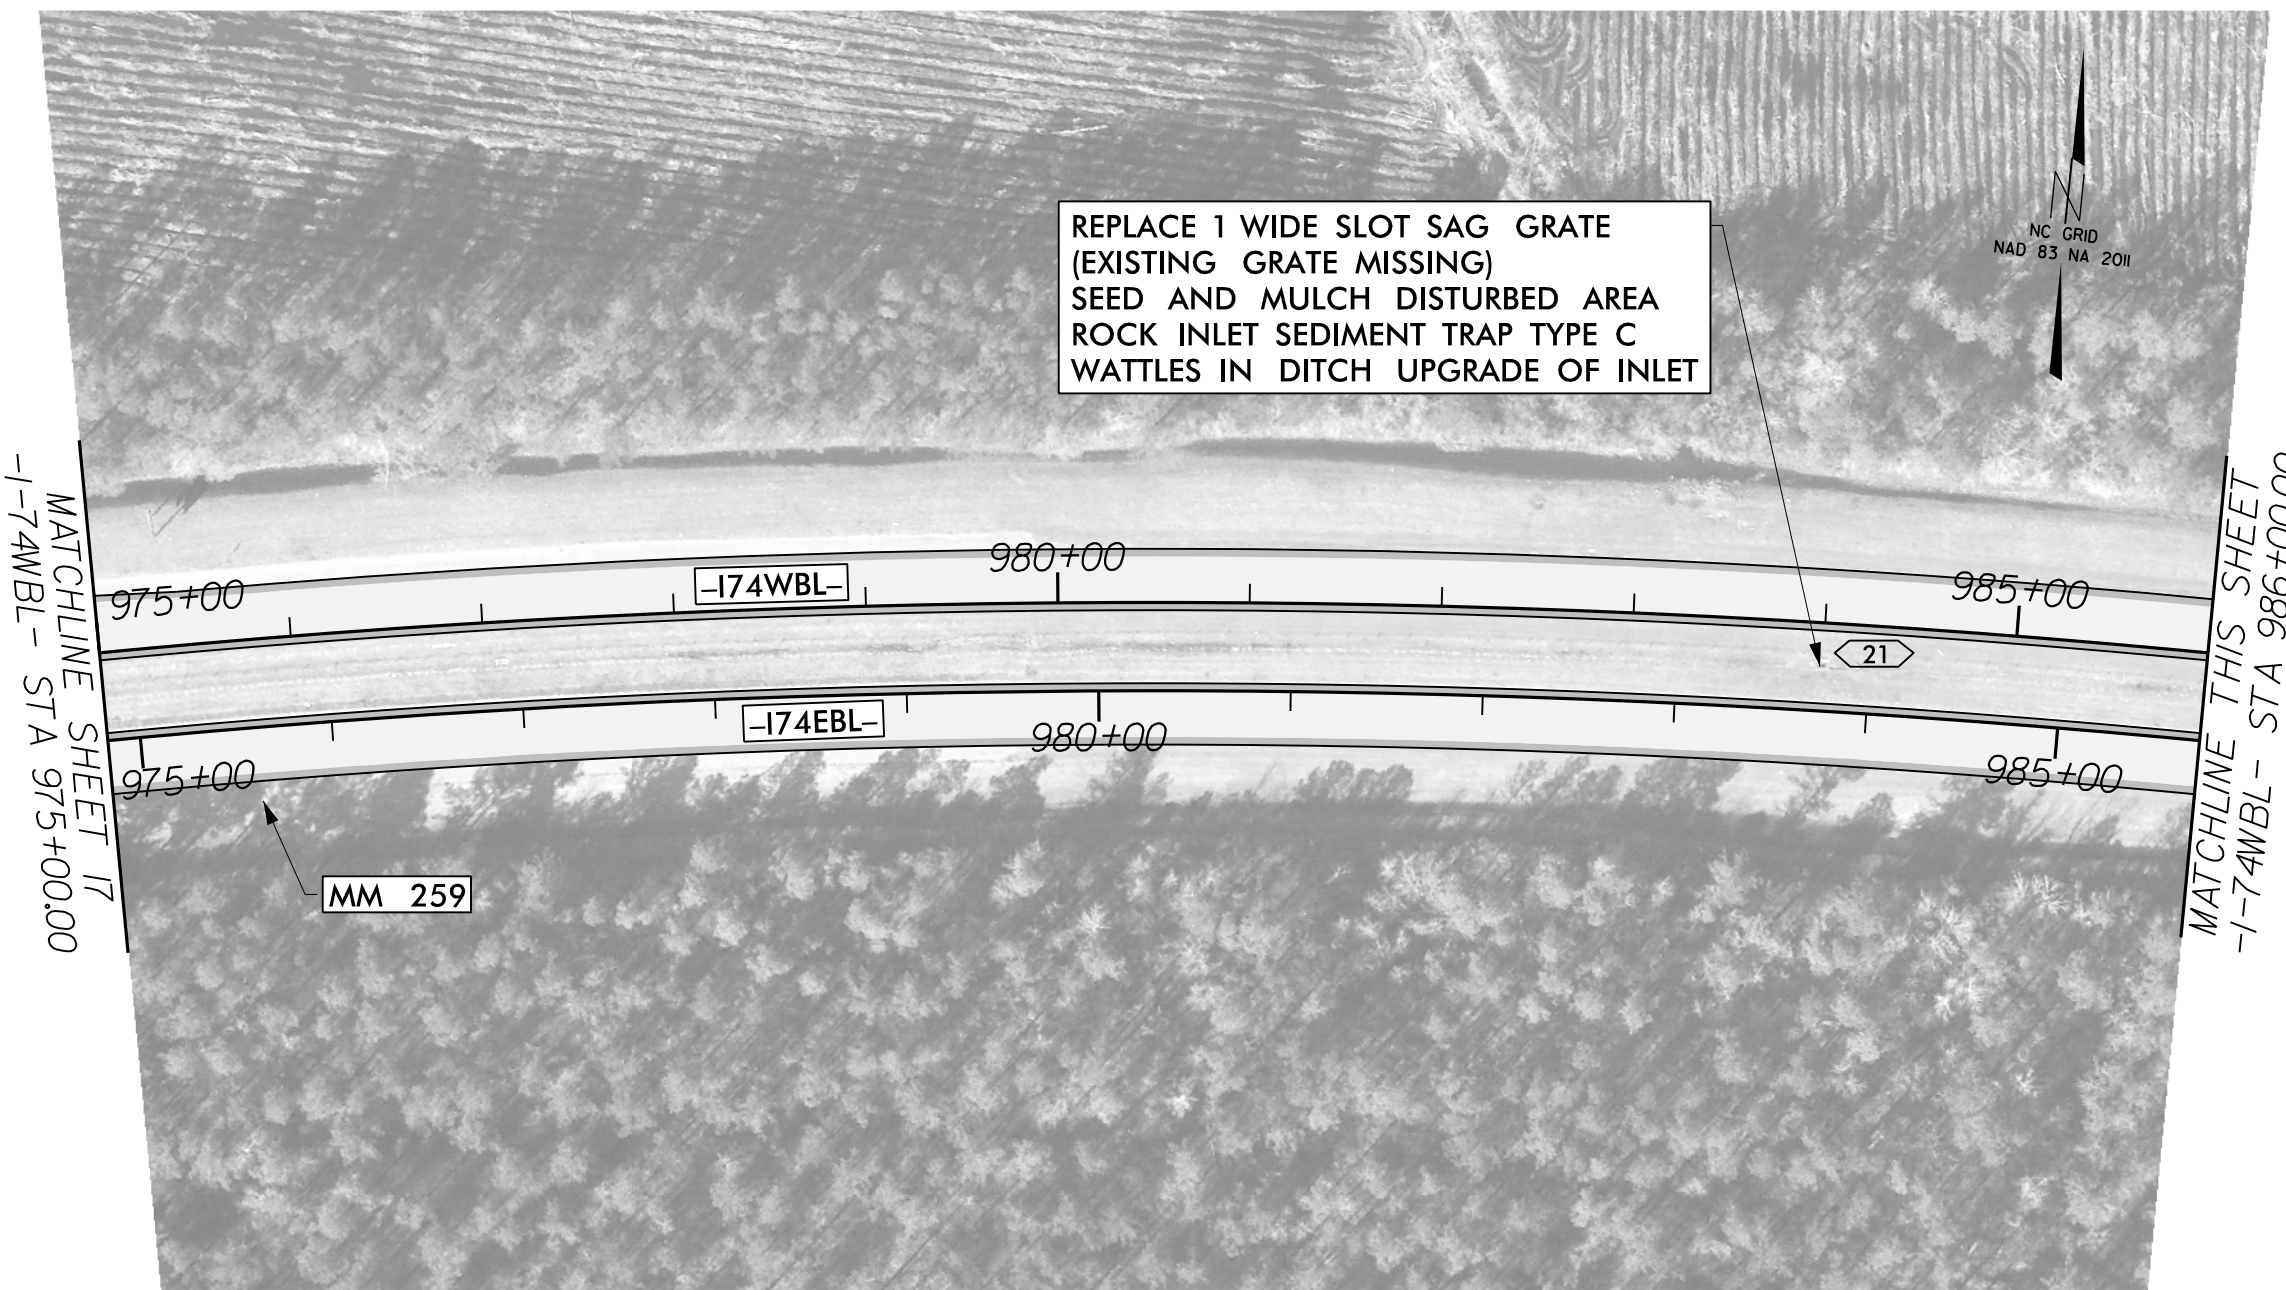

EROSION CONTROL NOTES:

CONTRACTOR SHALL PROVIDE GROUND COVER ON EXPOSED SLOPES IN ACCORDANCE WITH THE "SOIL STABILIZATION TIMEFRAMES", SEE EC-1.

PROVIDE CONCRETE WASHOUT STRUCTURE IN ACCORDANCE WITH EROSION CONTROL SPECIAL PROVISION AND SPECIAL DETAIL "ONSITE CONCRETE WASHOUT STRUCTURE WITH LINER". SEE EC-2.

INSTALL EROSION CONTROL MEASURES IN ACCORDANCE WITH EROSION CONTROL DETAIL AND AS DIRECTED BY ENGINEER. SEE EC-3.

CONTRACTOR SHALL PROVIDE INLET PROTECTION FOR PARTIALLY INSTALLED STORM DRAINS. THIS MEASURE SHOULD BE INSTALLED AT THE END OF EACH WORKING DAY.

