
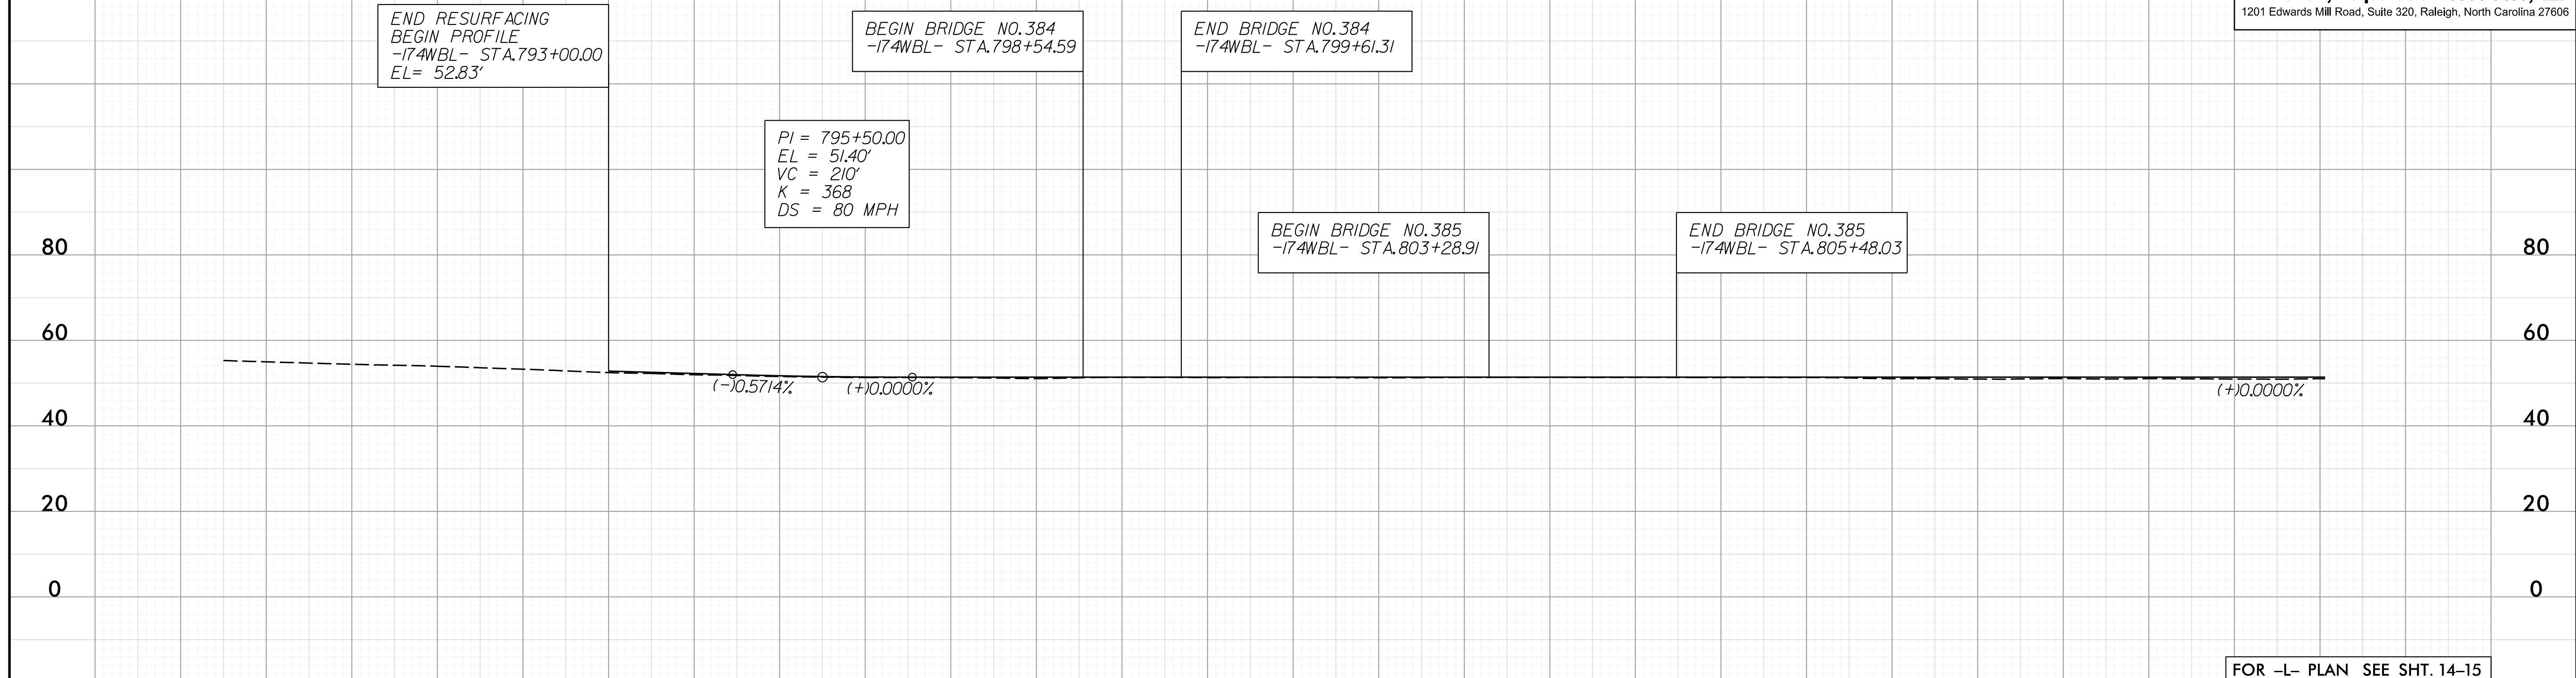



5/28/99

-L- (WB)

PROJECT REFERENCE NO. HI-0018	SHEET NO. 21
	
Whitman, Reardon & Associates, LLP 1201 Edwards Mill Road, Suite 320, Raleigh, North Carolina 27606	



FOR -L- PLAN SEE SHT. 14-15

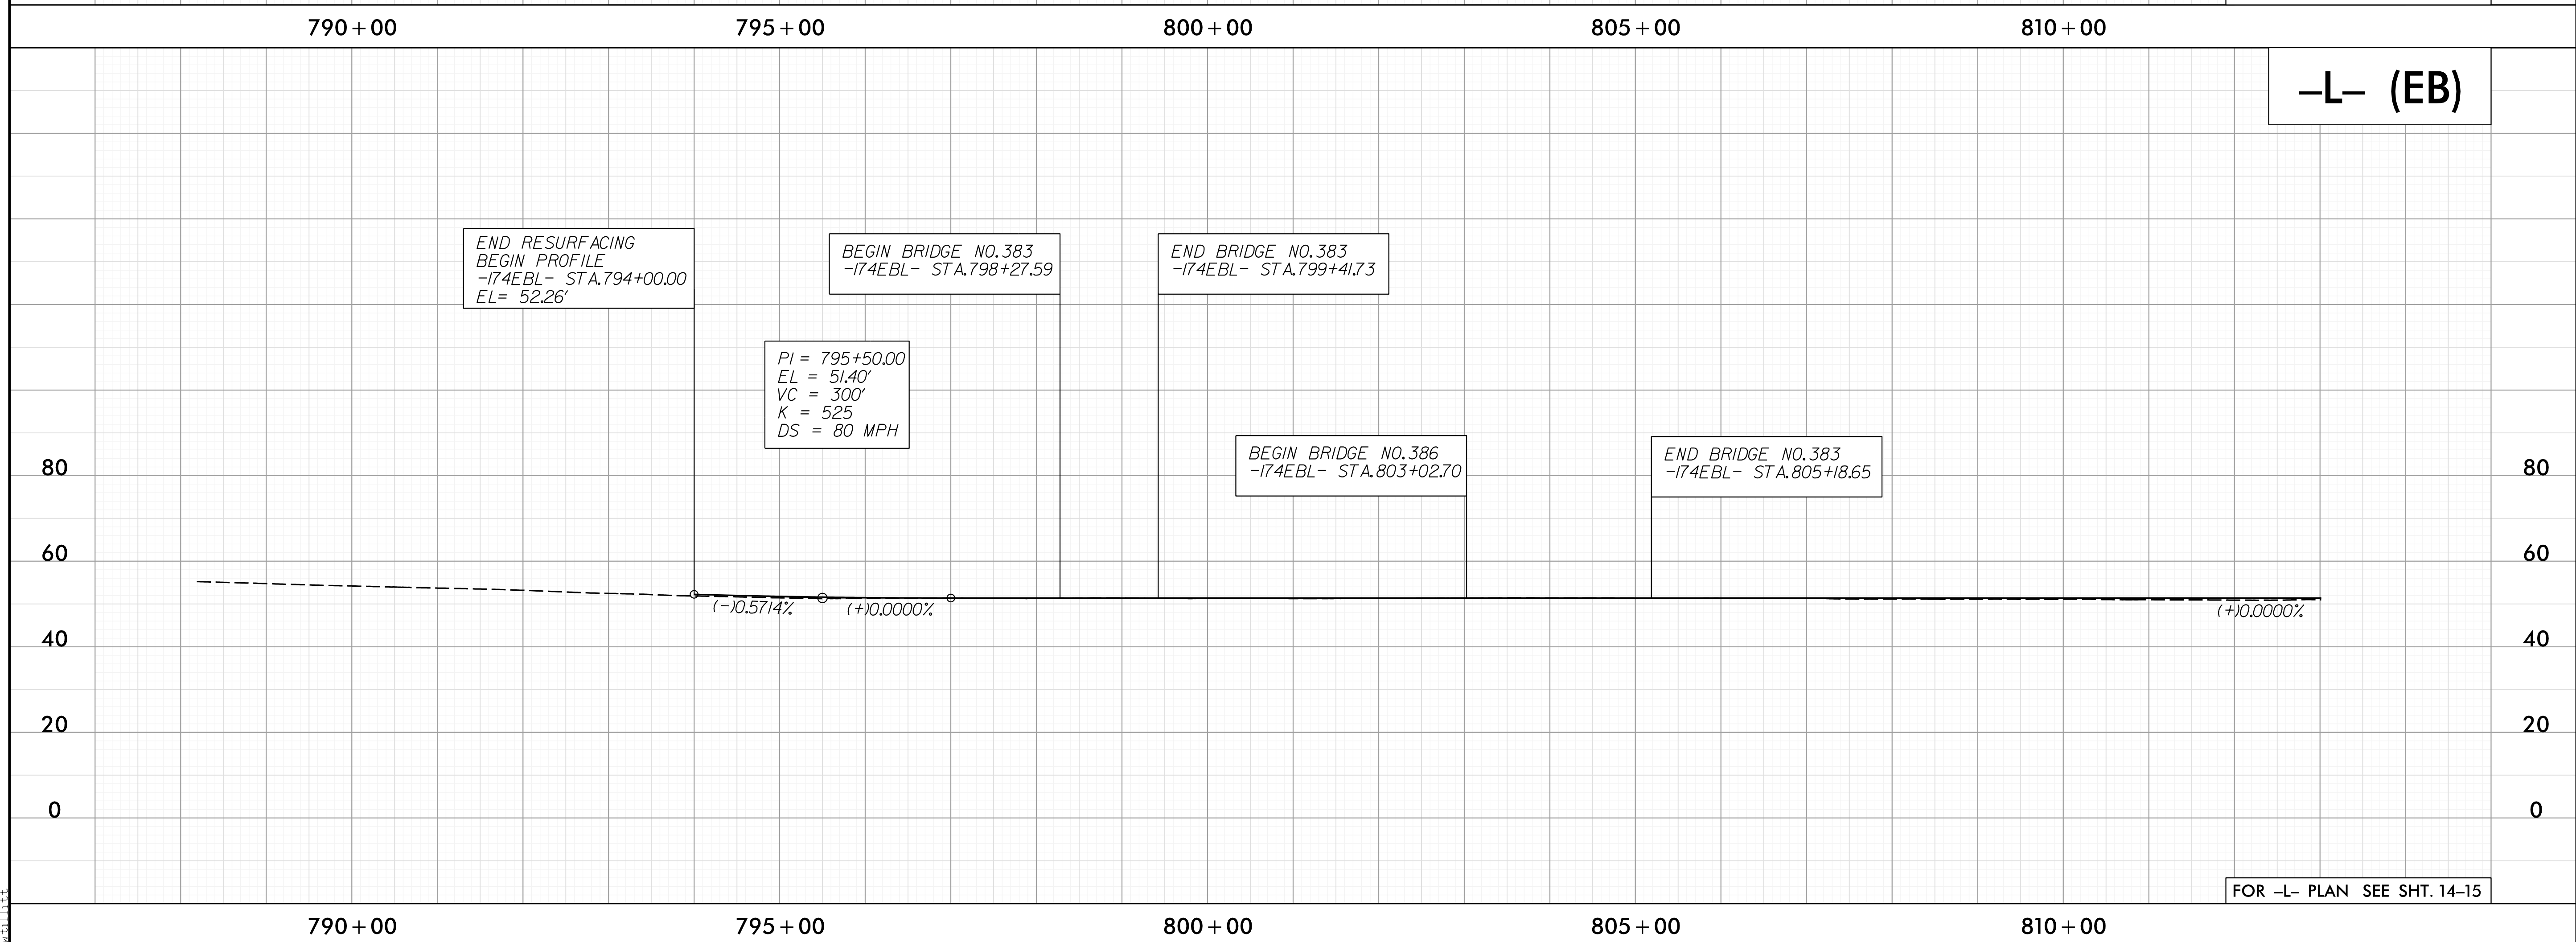

-L- (EB)


FOR -L- PLAN SEE SHT. 14-15

I:\5_28_99\02\CADD\NCDD01\Froadway\Proj\HI-0018\HI-0018_RDY_PFL-21.dgn


5/28/99

-L- (WB)

PROJECT REFERENCE NO.	SHEET NO.
HI-0018	22




Whitman, Reardon & Associates, LLP
1201 Edwards Mill Road, Suite 320, Raleigh, North Carolina 27606

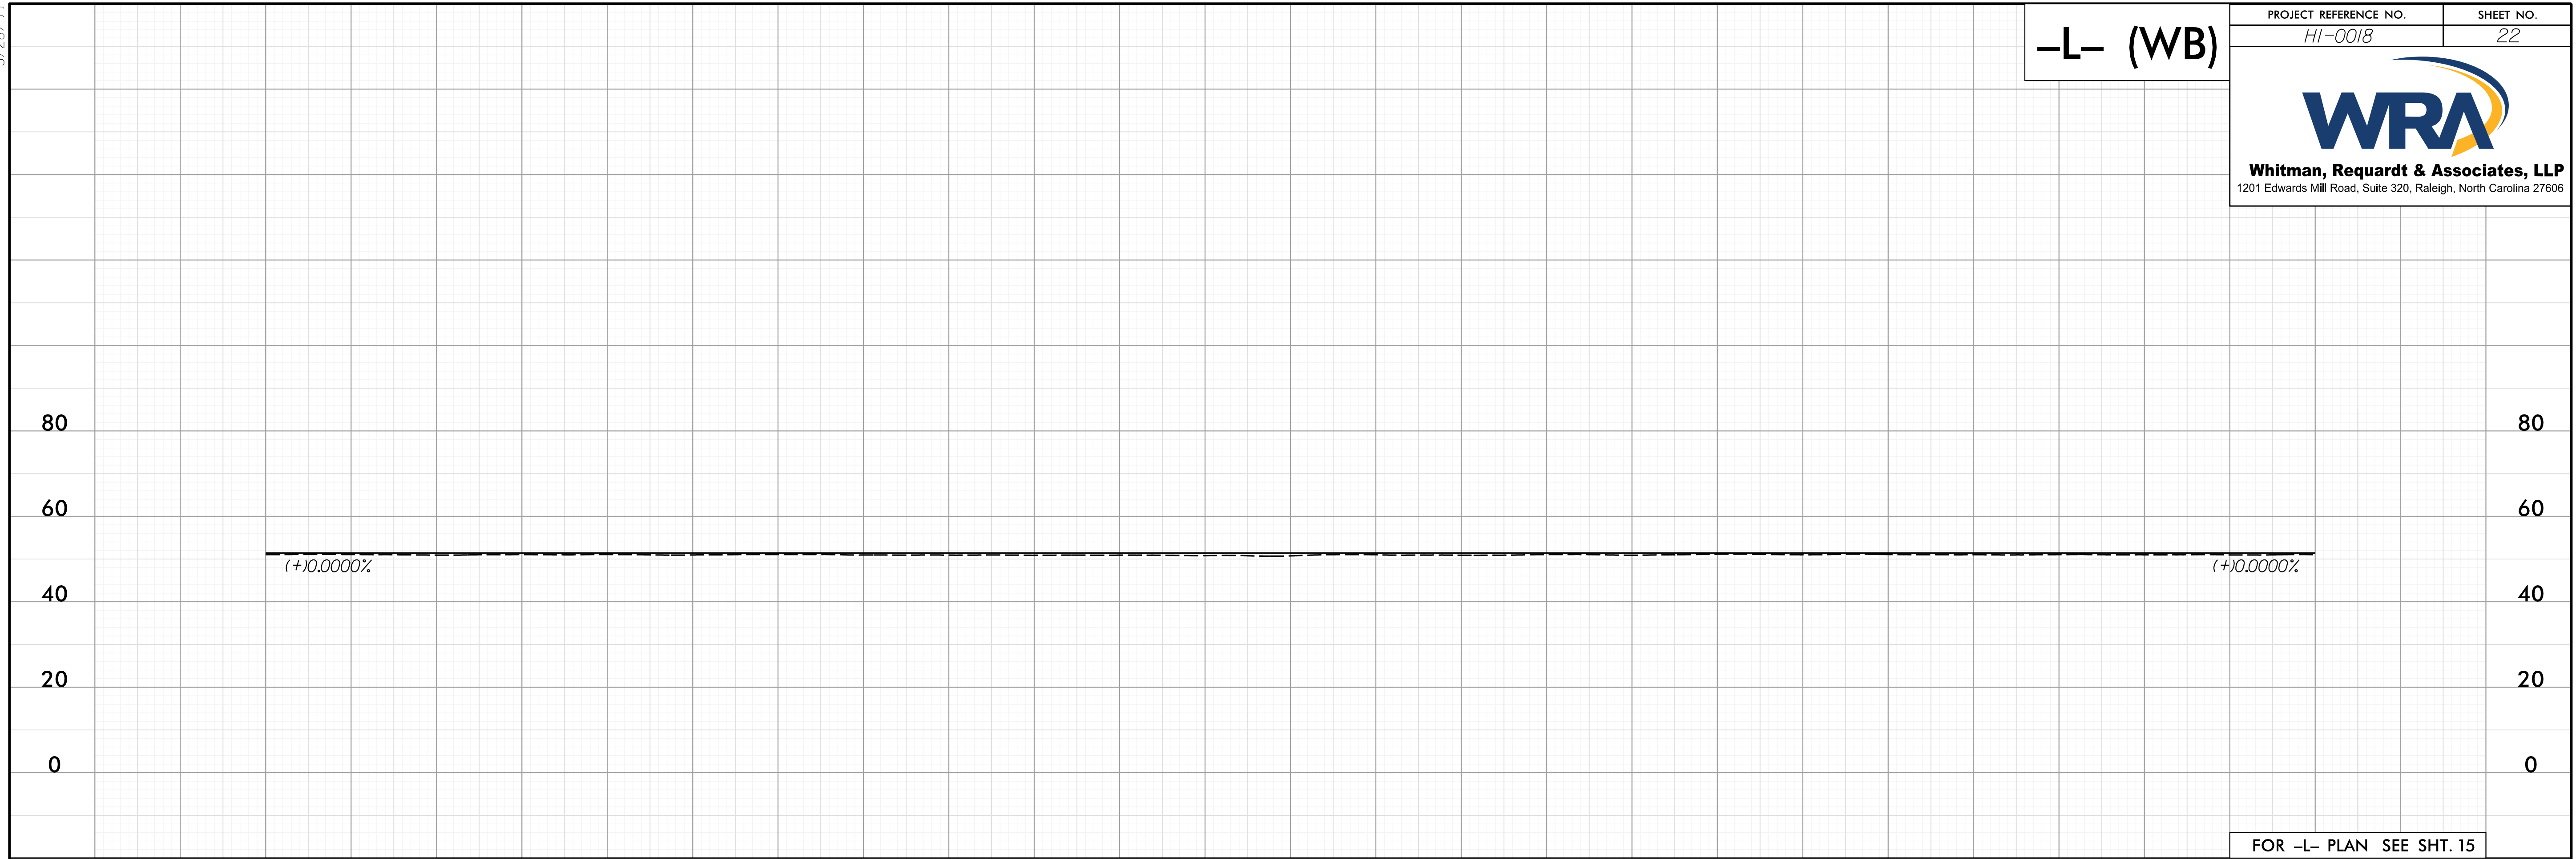

811+00 815+00 820+00 825+00 830+00 835+00

-L- (EB)

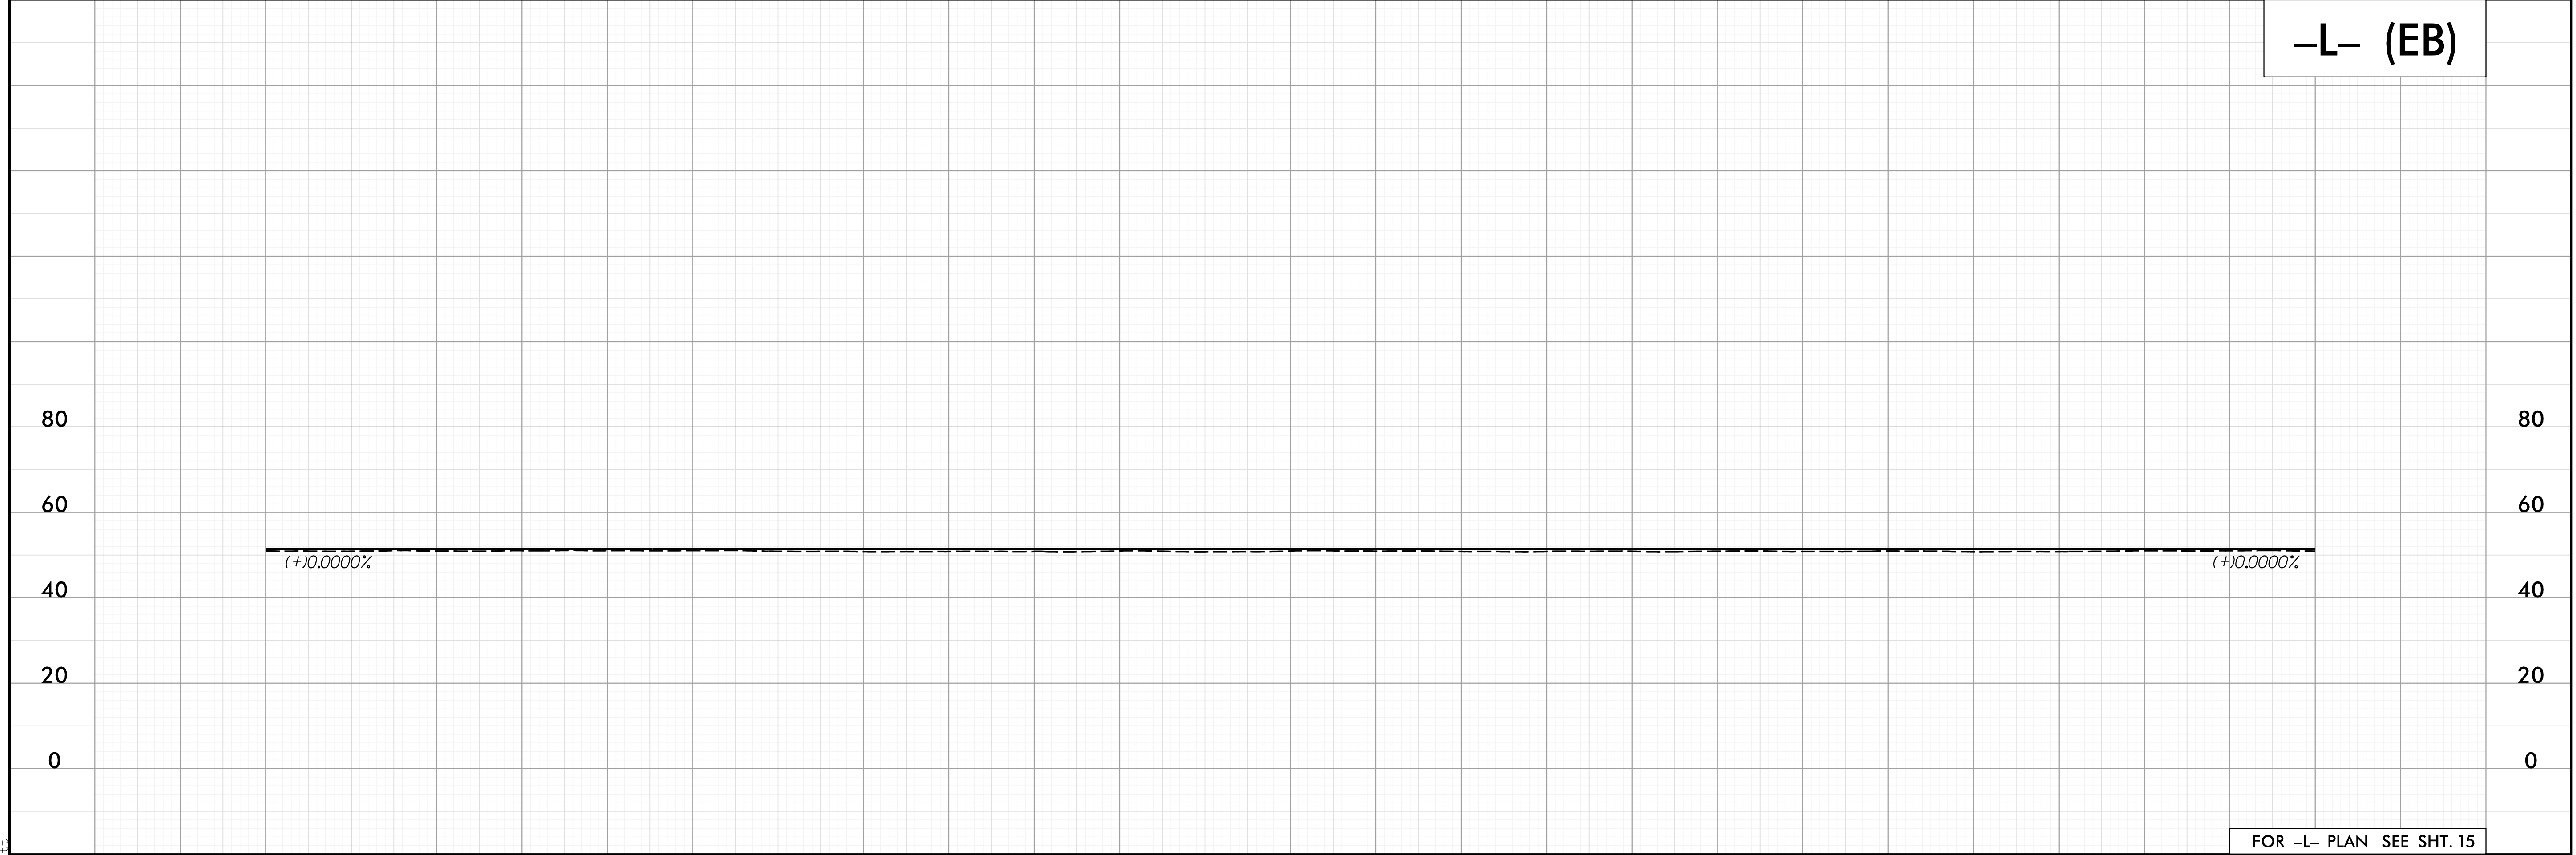


811+00 815+00 820+00 825+00 830+00 835+00

10:35:53 AM
N:\18006\002\CADD\NCDOT\Roadway\Proj\HI-0018\HI-0018_RDY_PFL-22.dgn

5/28/99

-L- (WB)


PROJECT REFERENCE NO. HI-0018	SHEET NO. 23
 Whitman, Reardon & Associates, LLP <small>1201 Edwards Mill Road, Suite 320, Raleigh, North Carolina 27606</small>	



FOR -L- PLAN SEE SHT. 15

835+00 840+00 845+00 850+00 855+00 860+00

-L- (EB)

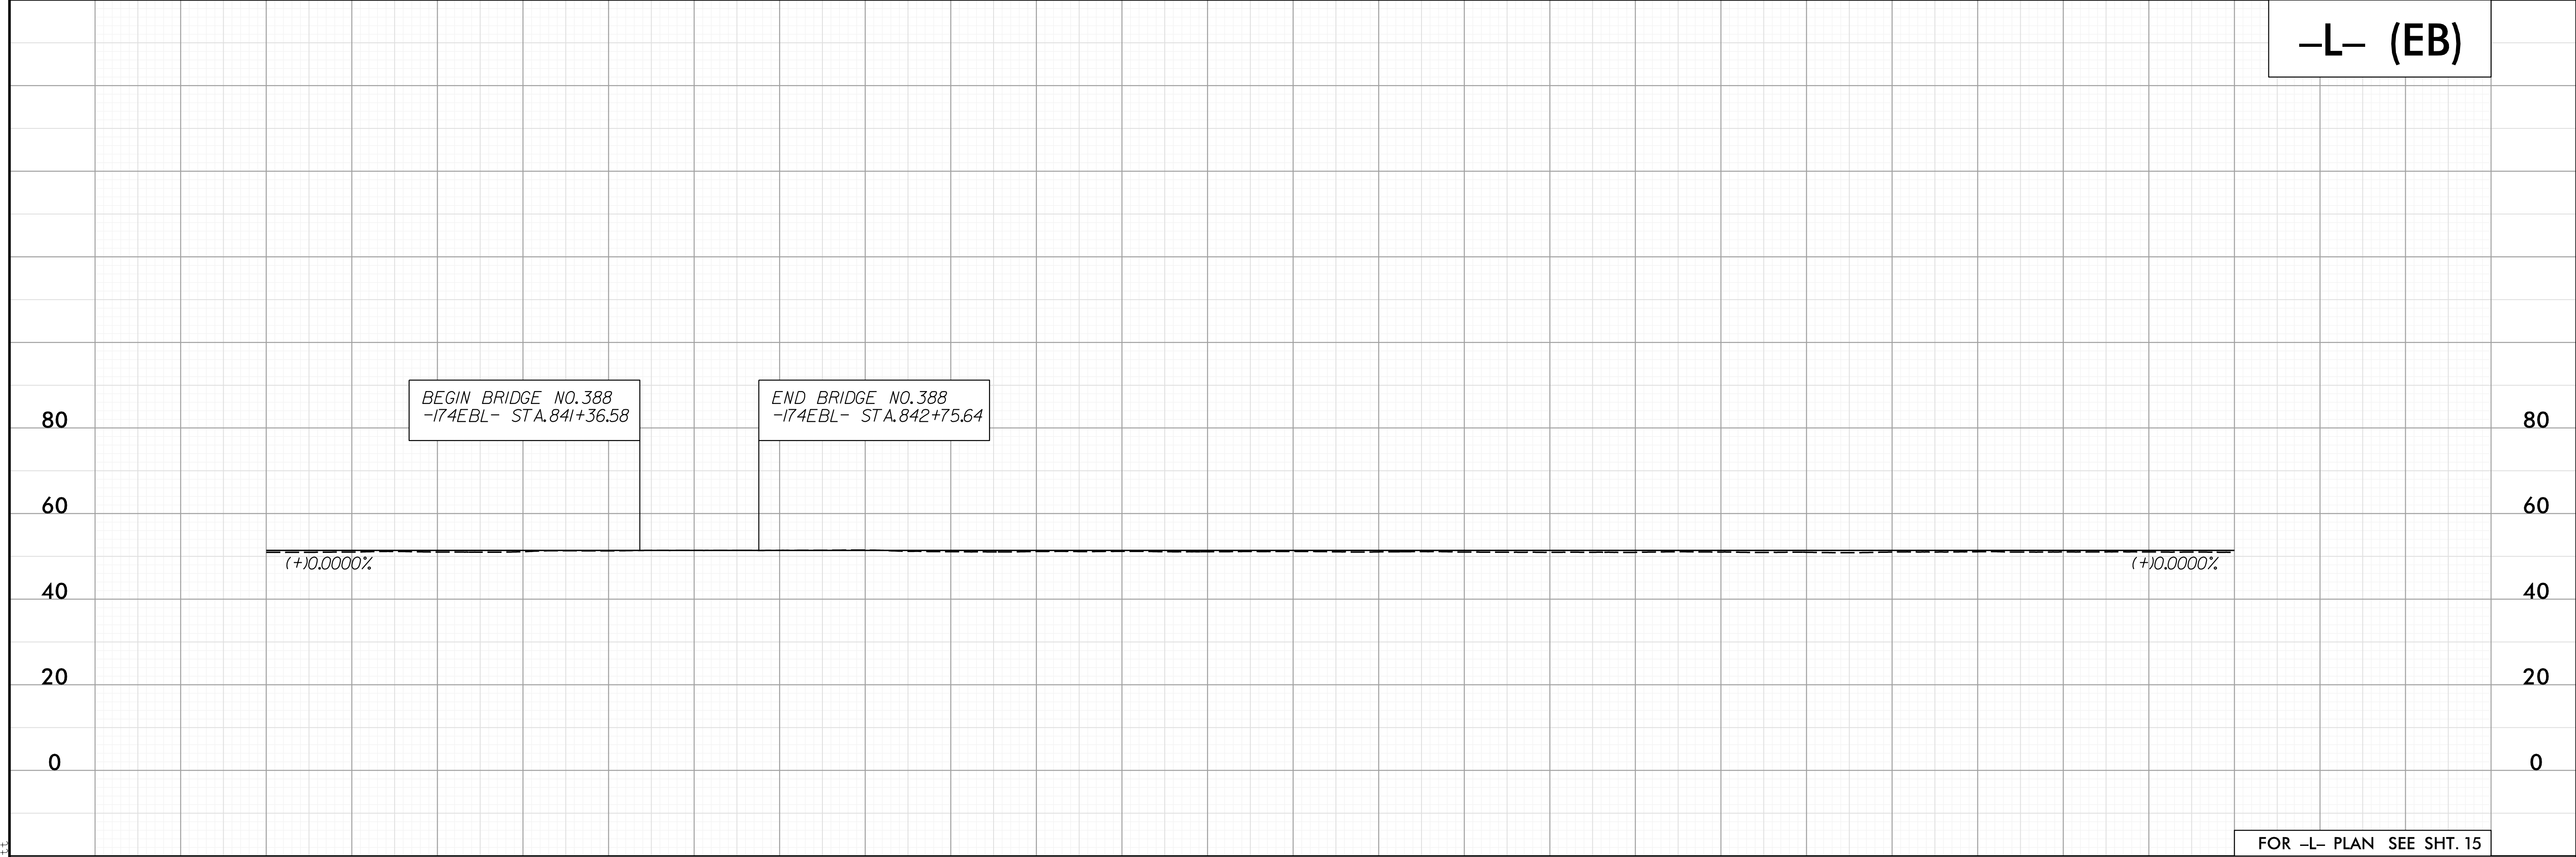

FOR -L- PLAN SEE SHT. 15

835+00 840+00 845+00 850+00 855+00 860+00

I:\Projects\02\02\02\CADD\NCDOT\Froadway\Proj\HI-0018\HI-0018_RDY_PFL-23.dgn


5/28/99

-L- (WB)

PROJECT REFERENCE NO. HI-0018	SHEET NO. 24
----------------------------------	-----------------

WRA
Whitman, Requardt & Associates, LLP
1201 Edwards Mill Road, Suite 320, Raleigh, North Carolina 27606

END PROFILE
BEGIN RESURFACING
-174WB- STA. 868+75.00
EL= 51.40'

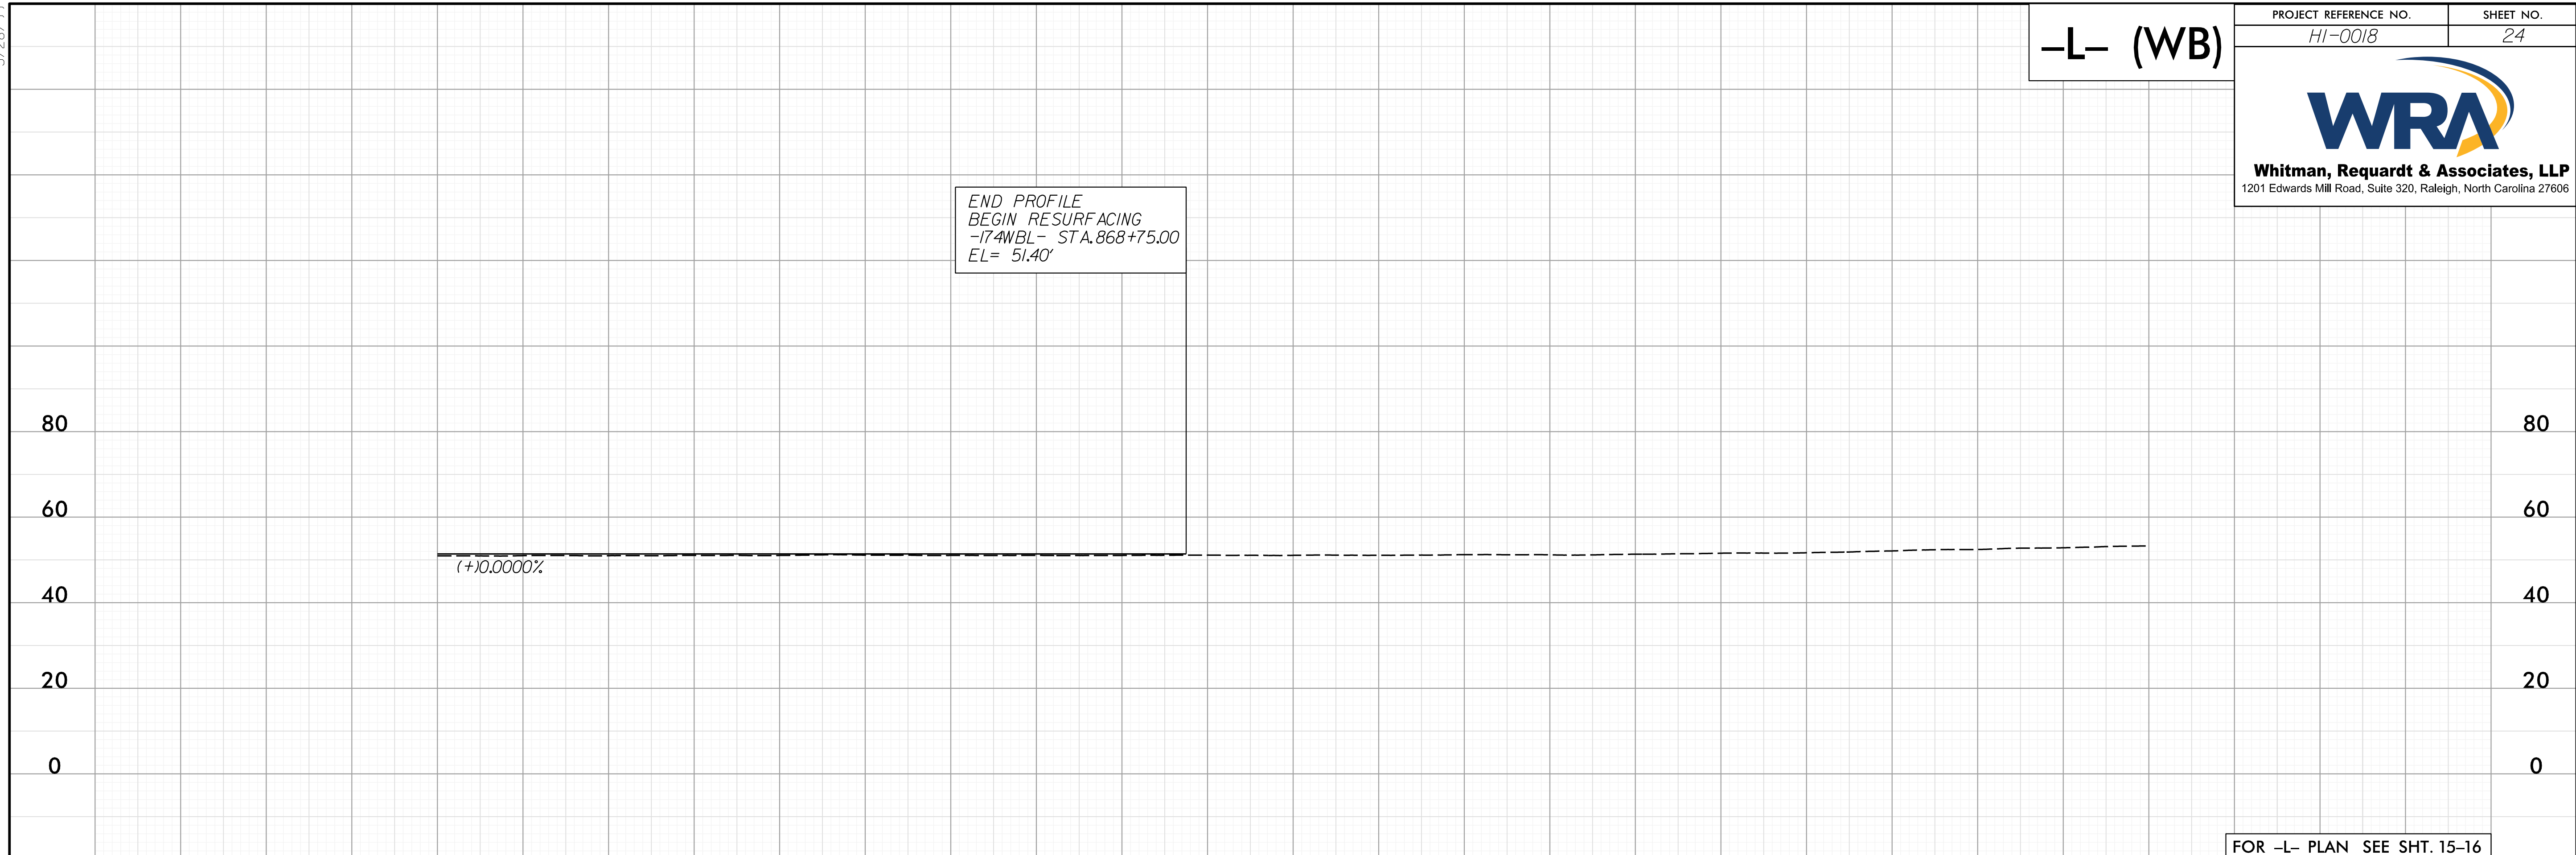


FOR -L- PLAN SEE SHT. 15-16

856+00 860+00 865+00 870+00 875+00 880+00

-L- (EB)

END PROFILE
BEGIN RESURFACING
-17EBL- STA. 866+00.00
EL= 51.40'

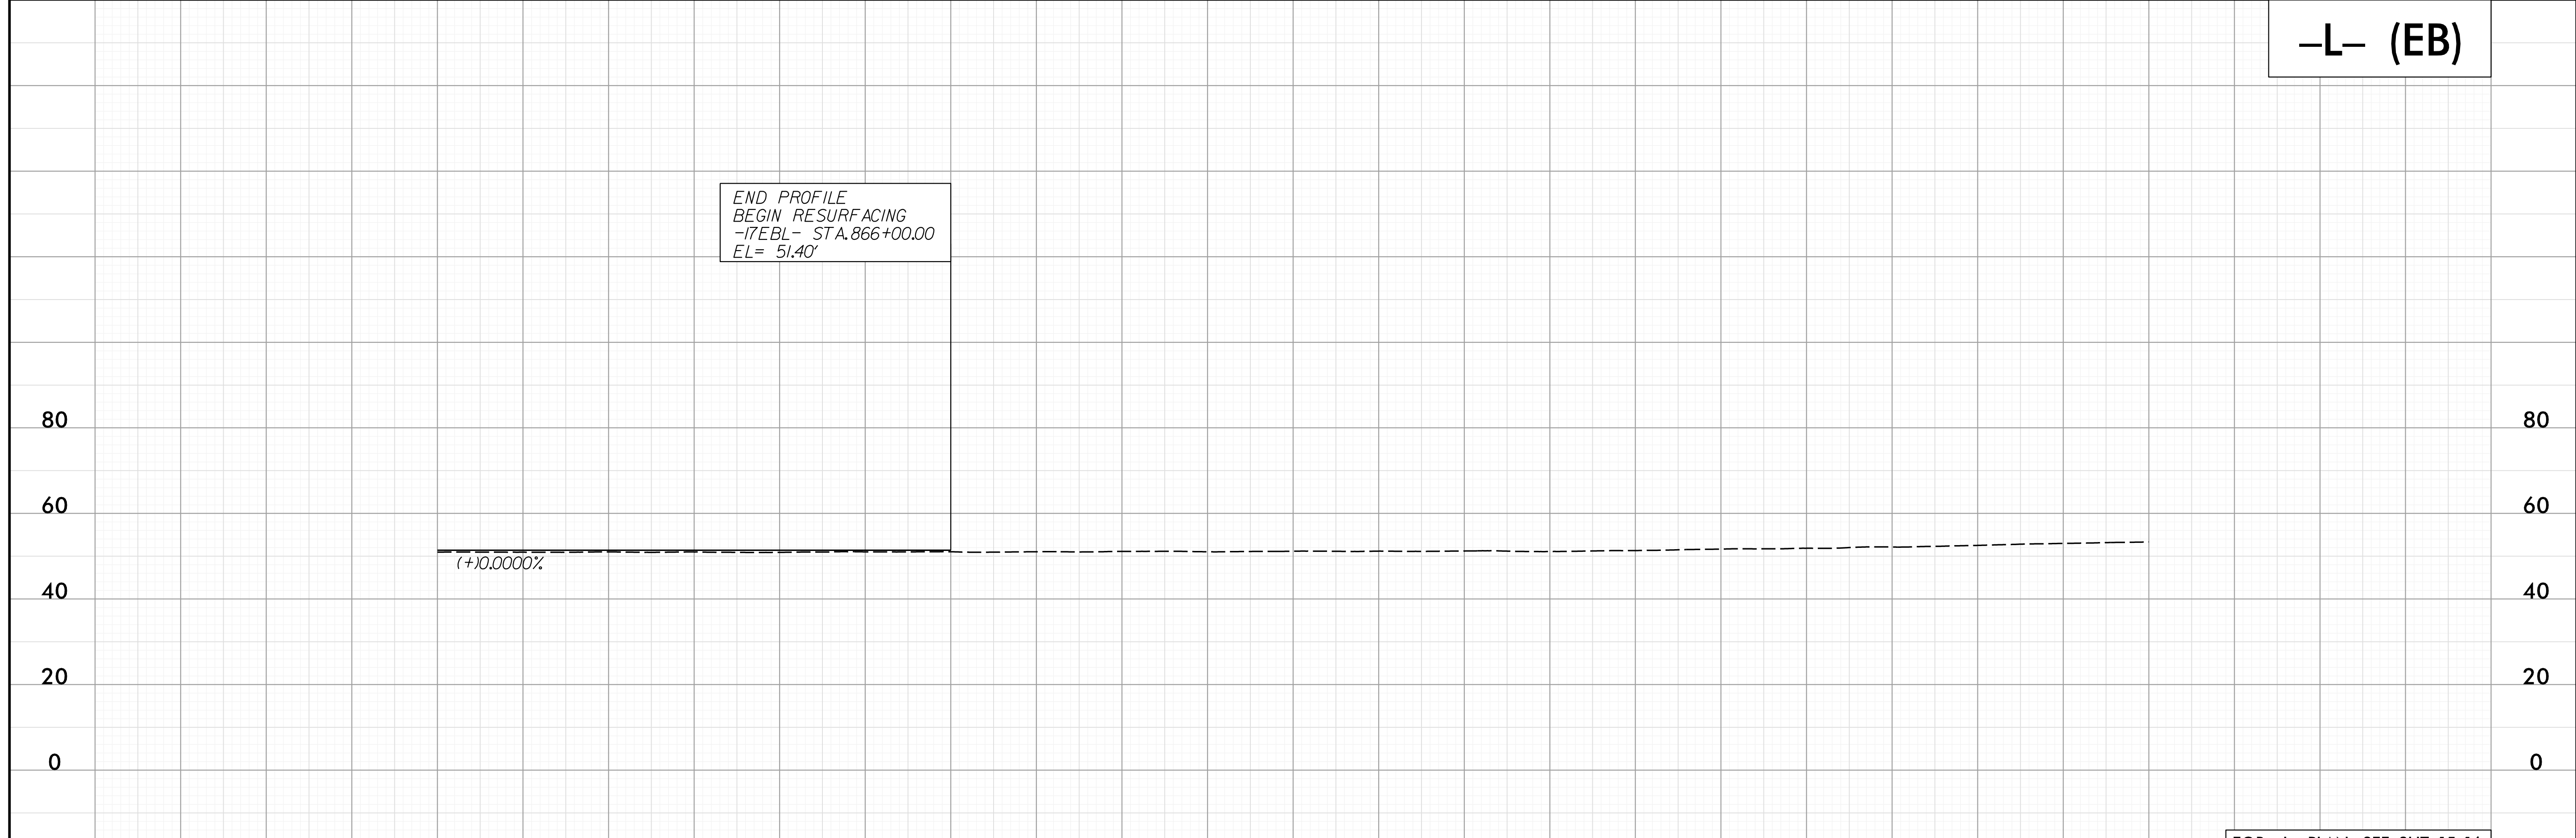

FOR -L- PLAN SEE SHT. 15-16

856+00 860+00 865+00 870+00 875+00 880+00

10:35:32 AM
N:\15000\15002\CADD\NCDD01\Froadway\Proj\HI-0018\HI-0018_RDY_PFL-24.dgn