


NOTES:
 SEE NCDOT STD 1101.02 SHEETS 4 & 5 OF 19 FOR ADDITIONAL DETAILS AND APPLICABLE NOTES.
 SEE NCDOT STD 1101.11 FOR DRUM SPACING DETAILS

SEE RDY STD 1101.02 SHEET 4 OF 19 FOR ADDITIONAL TRAFFIC CONTROL MEASURES

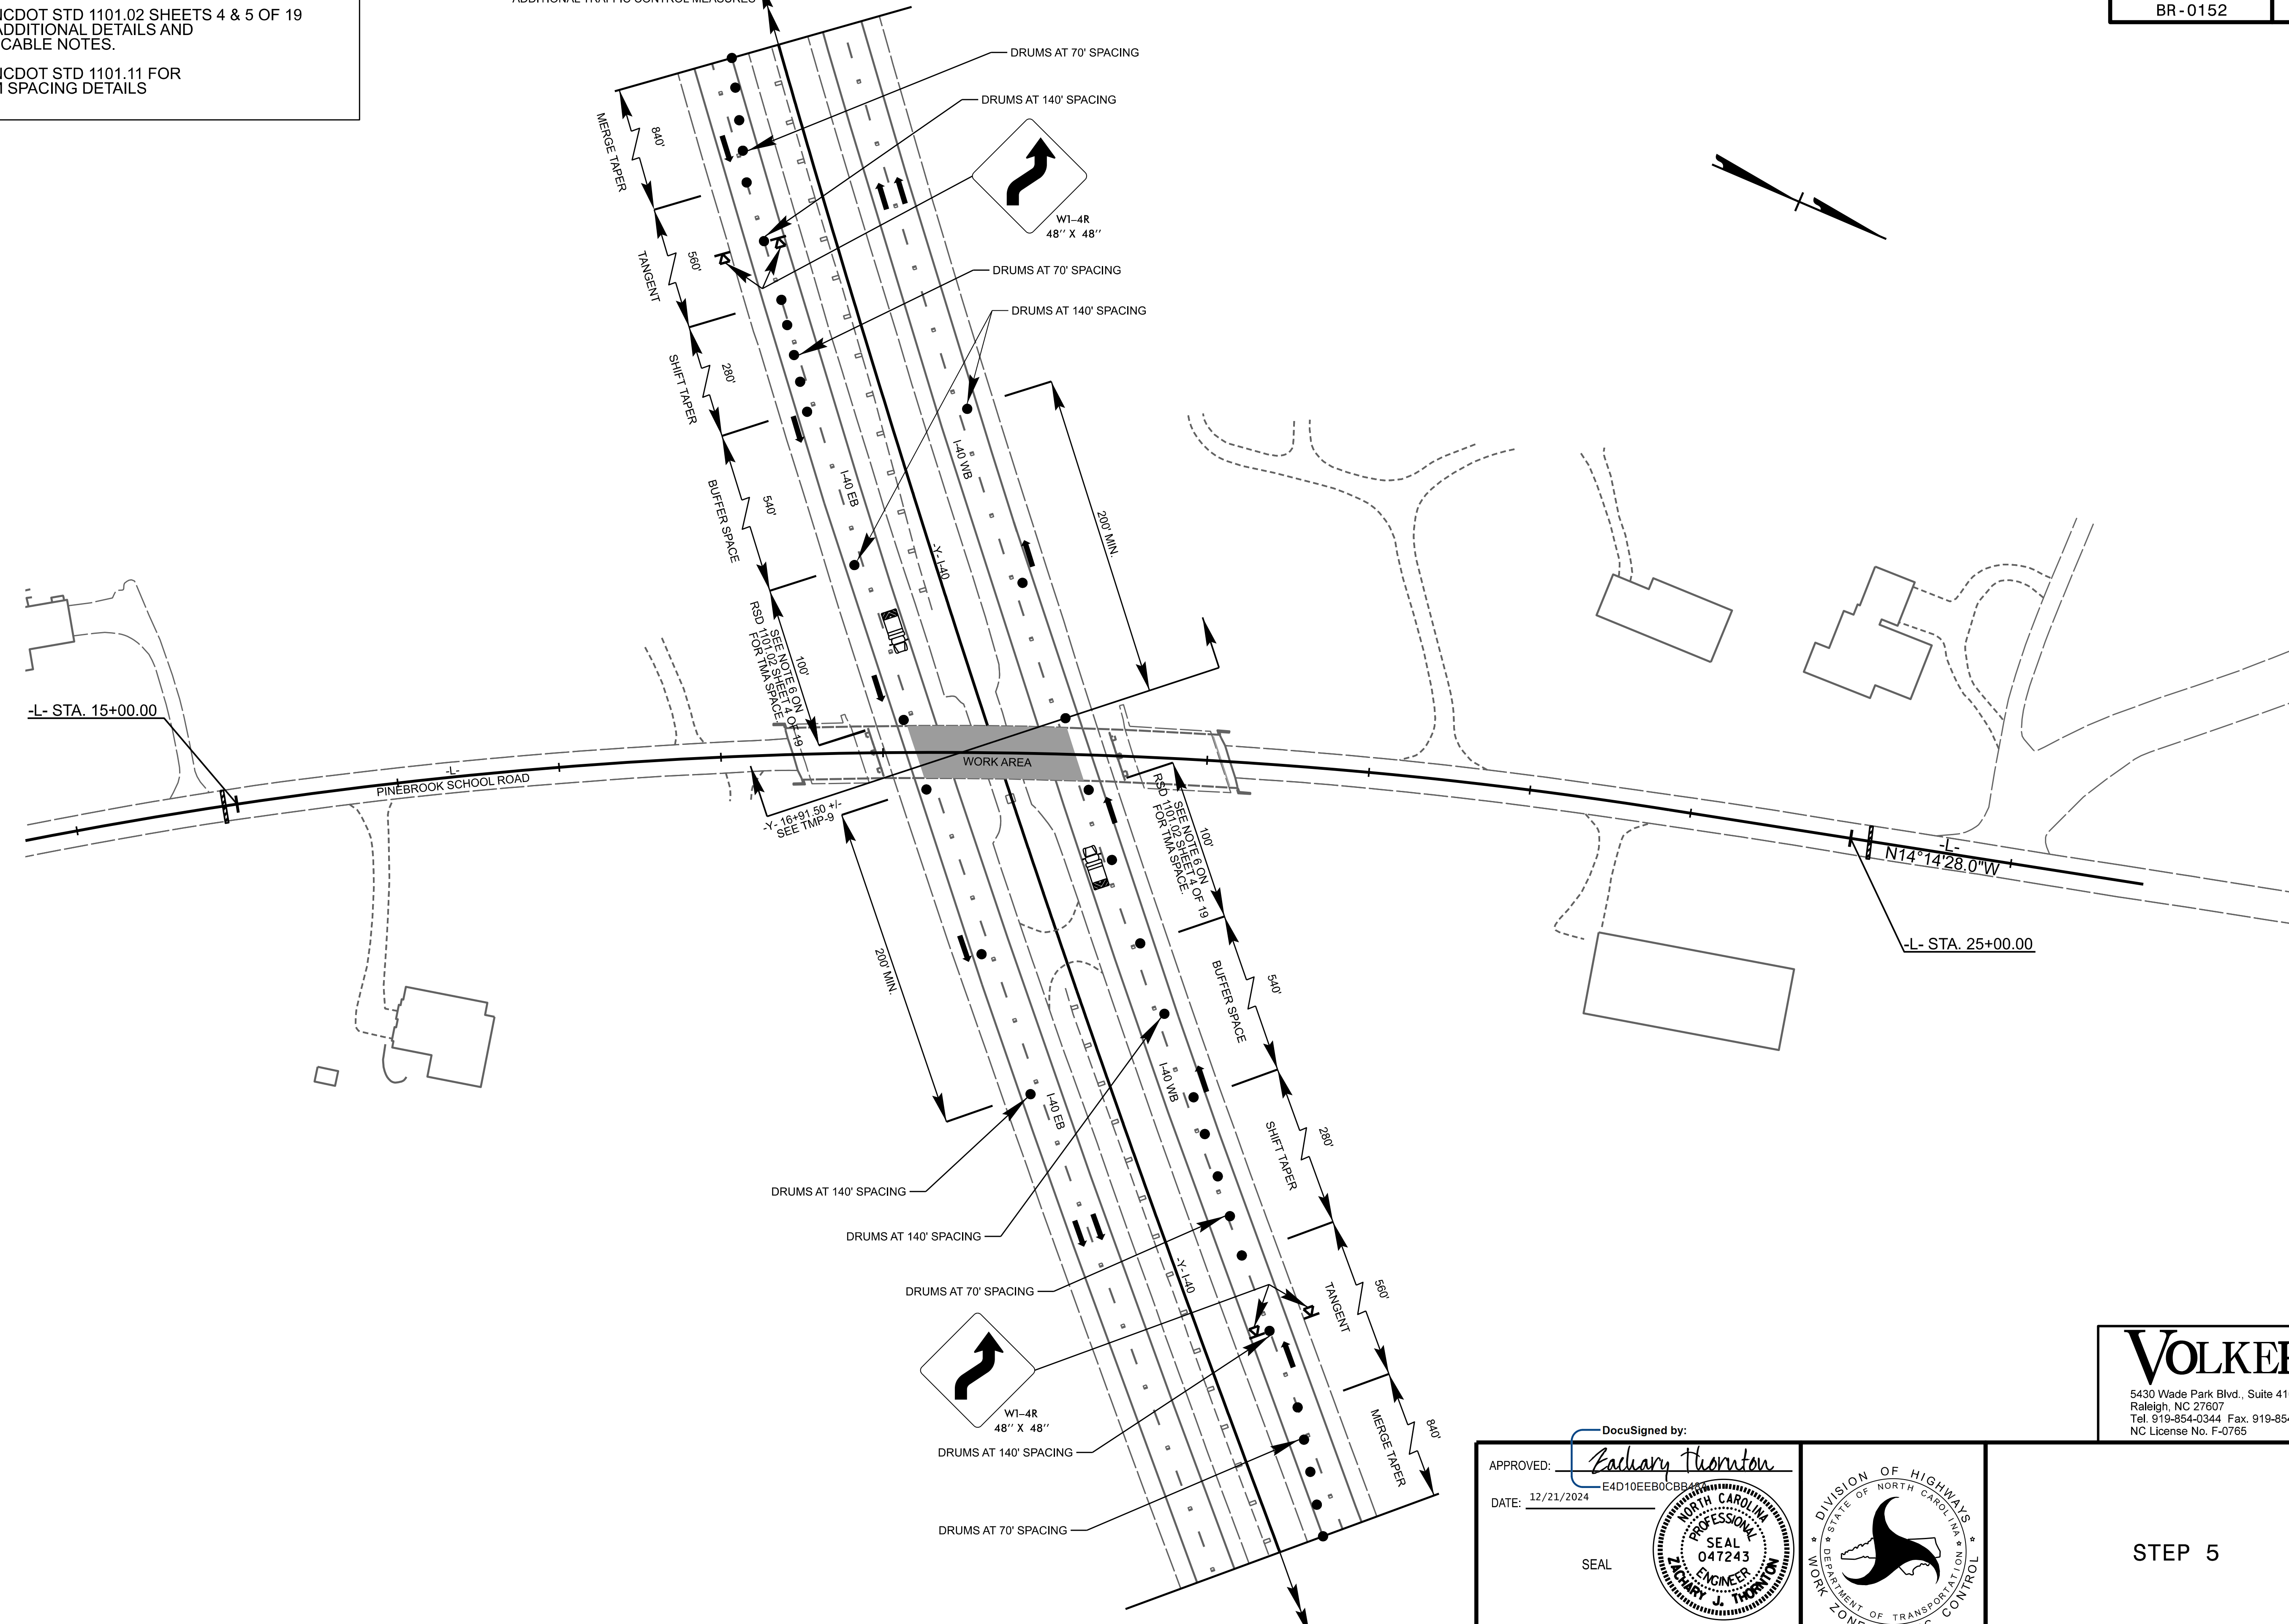

\$\$\$\$\$SYTIME\$\$\$\$\$
 \$\$\$DDGN\$\$\$\$\$
 \$\$\$USERNAM\$\$\$\$\$

SEE RDY STD 1101.02 SHEET 4 OF 19 FOR ADDITIONAL TRAFFIC CONTROL MEASURES

DocuSigned by:
 APPROVED: *Rachary Thornton*
 DATE: 12/21/2024 E4D10EEB0CBB4
 SEAL
 NORTH CAROLINA PROFESSIONAL ENGINEER
 SEAL 047243
 CHARLIE J. THORNTON



VOLKERT
 5430 Wade Park Blvd., Suite 410
 Raleigh, NC 27607
 Tel. 919-854-0344 Fax. 919-854-0355
 NC License No. F-0765

STEP 5

DOCUMENT NOT CONSIDERED FINAL
 UNLESS ALL SIGNATURES COMPLETED