


NOTES:  
 SEE NCDOT STD 1101.02 SHEETS 4 & 5 OF 19 FOR ADDITIONAL DETAILS AND APPLICABLE NOTES.  
 SEE NCDOT STD 1101.04 FOR TEMPORARY SHOULDER CLOSURE.  
 SEE NCDOT STD 1101.11 FOR DRUM SPACING DETAILS.

SEE RDY STD 1101.02 SHEET 4 OF 19 FOR ADDITIONAL TRAFFIC CONTROL MEASURES

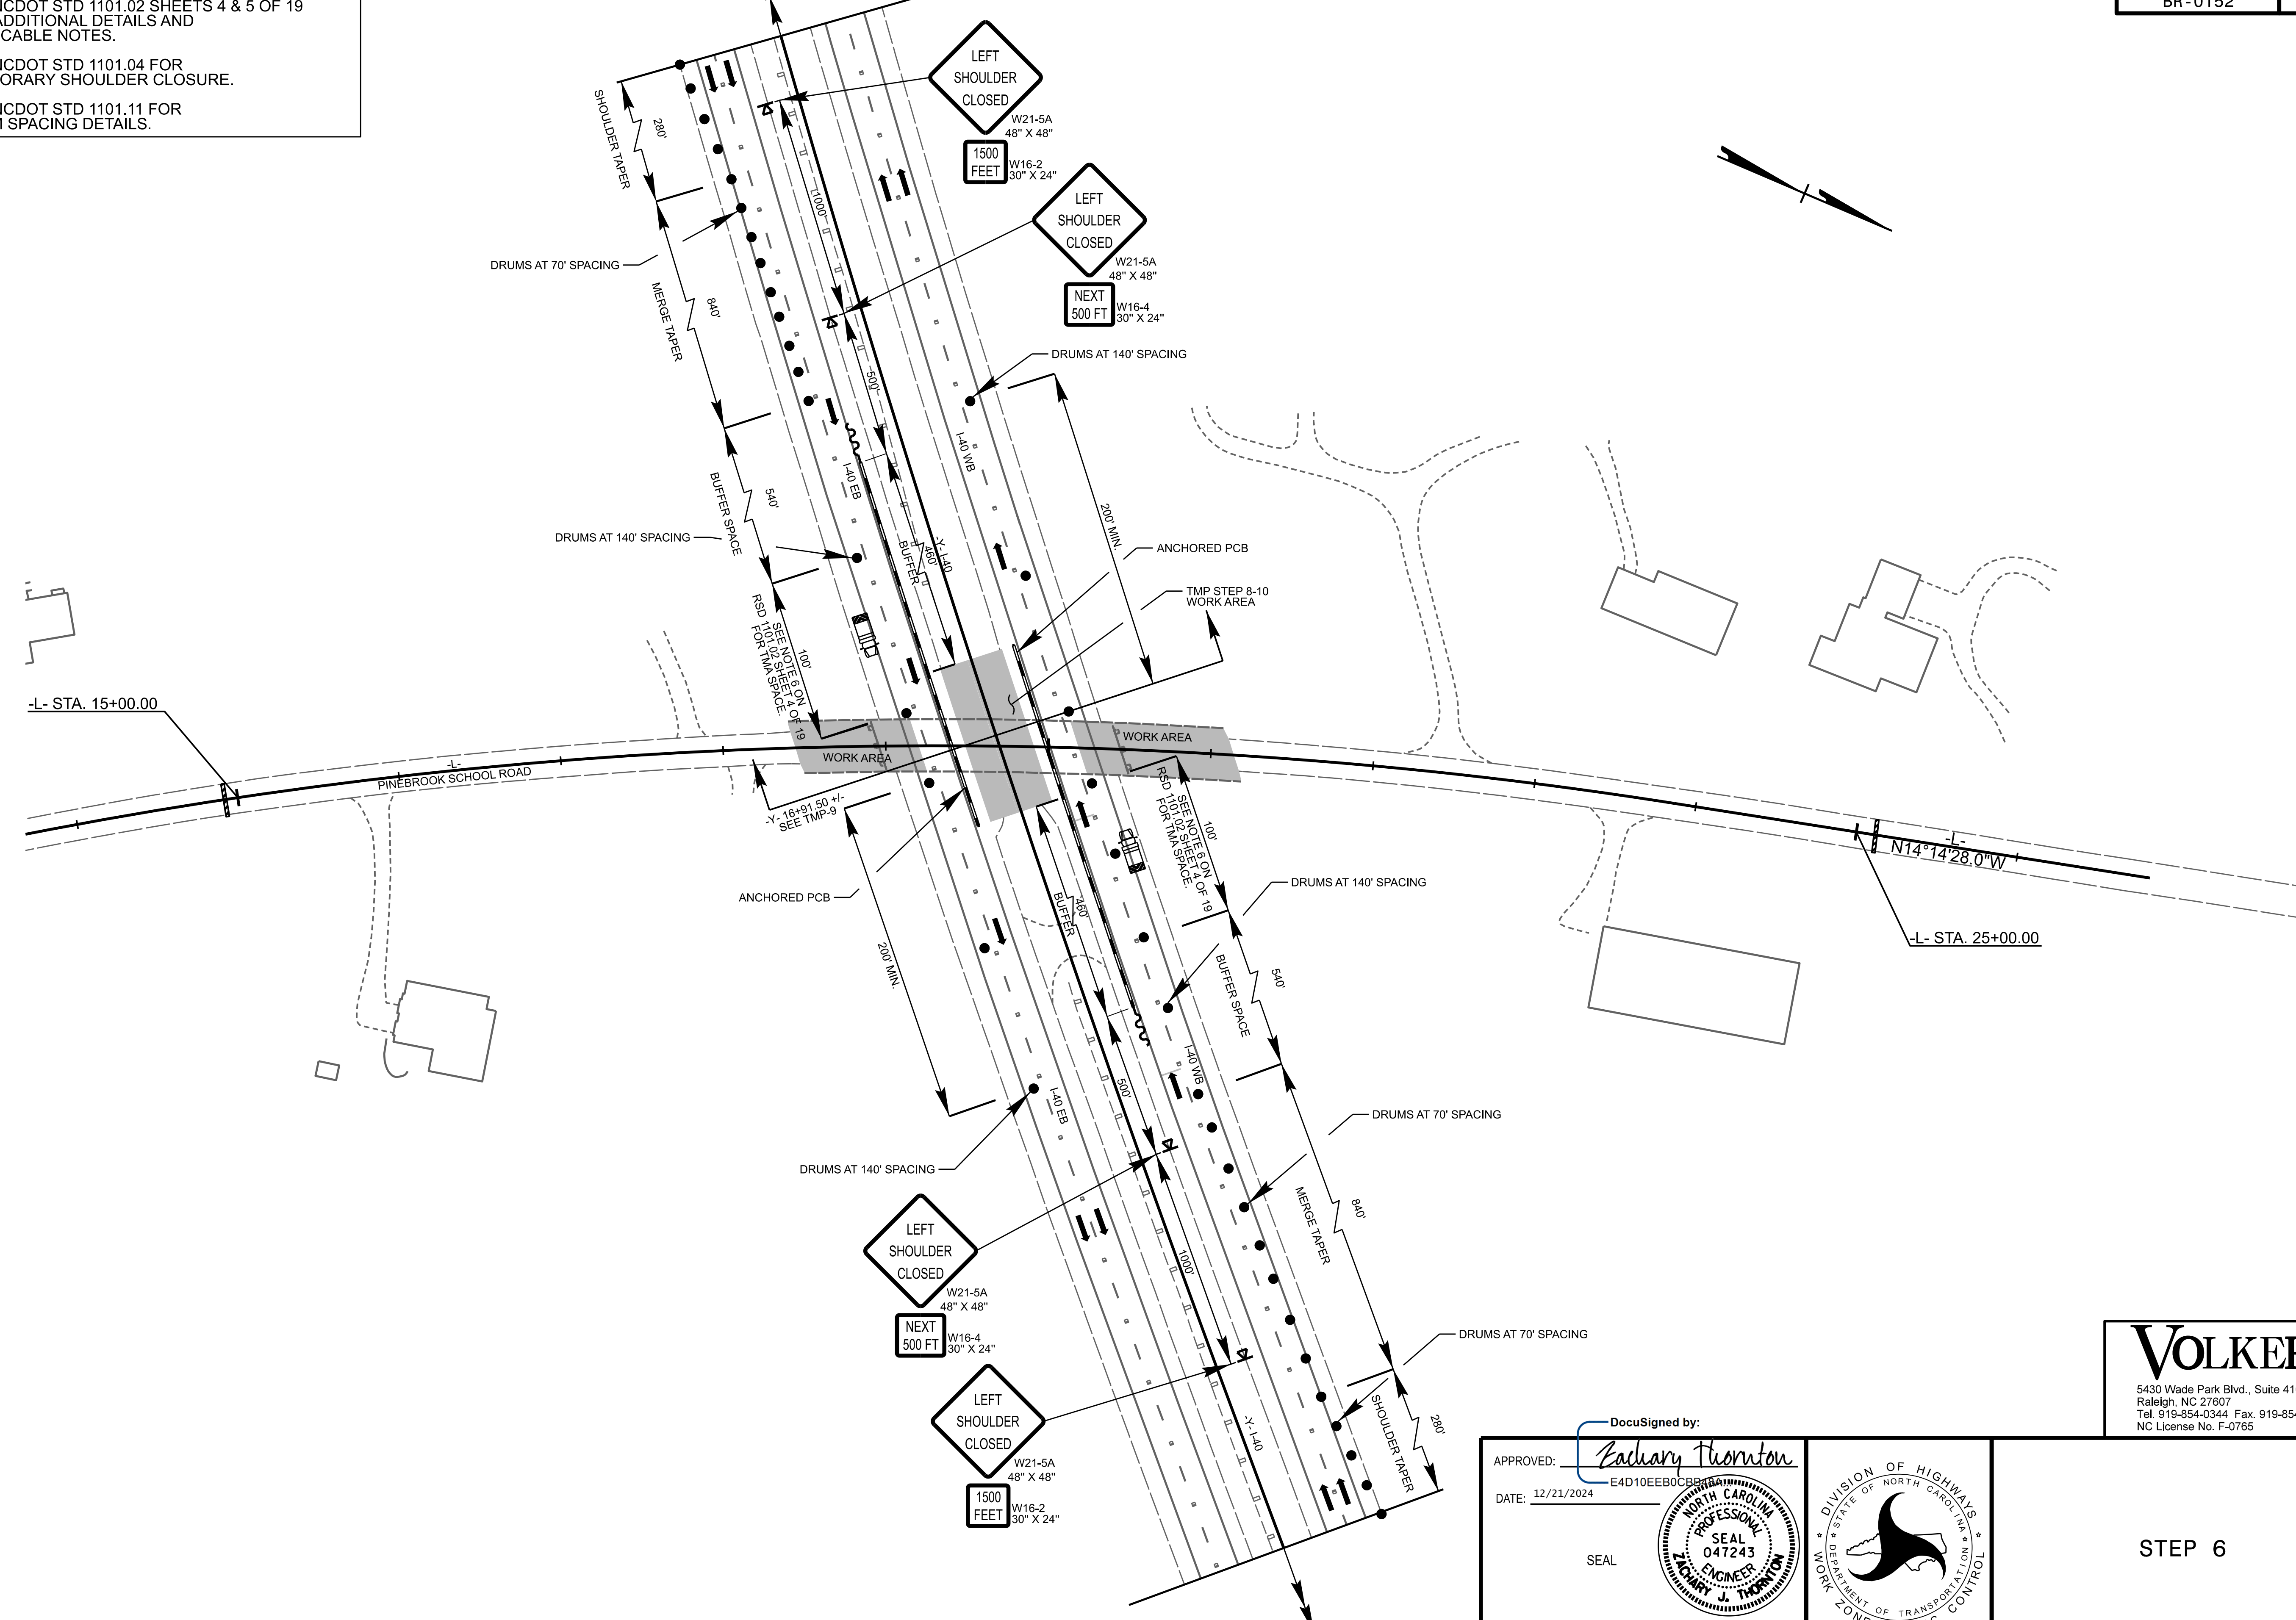

\$\$\$\$\$SYTIME\$\$\$\$\$  
 \$\$\$DDGN\$\$\$\$\$  
 \$\$\$USERNAME\$\$\$\$\$

SEE RDY STD 1101.02 SHEET 4 OF 19 FOR ADDITIONAL TRAFFIC CONTROL MEASURES

DocuSigned by:  
 APPROVED: *Rachary Thornton*  
 DATE: 12/21/2024 E4D10EEB0CBB  
 SEAL  
 DOCUMENT NOT CONSIDERED FINAL  
 UNLESS ALL SIGNATURES COMPLETED



**VOLKERT**  
 5430 Wade Park Blvd., Suite 410  
 Raleigh, NC 27607  
 Tel. 919-854-0344 Fax. 919-854-0355  
 NC License No. F-0765

STEP 6