


NOTE:
PLACE TEMPORARY ROCK SEDIMENT DAMS TYPE - B
AND TEMPORARY ROCK SILT CHECKS TYPE - A AT
DRAINAGE OUTLETS.

CLEARING AND GRUBBING
EROSION CONTROL FOR
CONSTRUCTION SHEET 4

NOTE:
UTILIZE FABRIC INSERT INLET PROTECTION IN LIEU OF
TYPE C INLET PROTECTION WHERE WATER MIGHT POND
ON ROADWAY USED BY PUBLIC TRAFFIC.

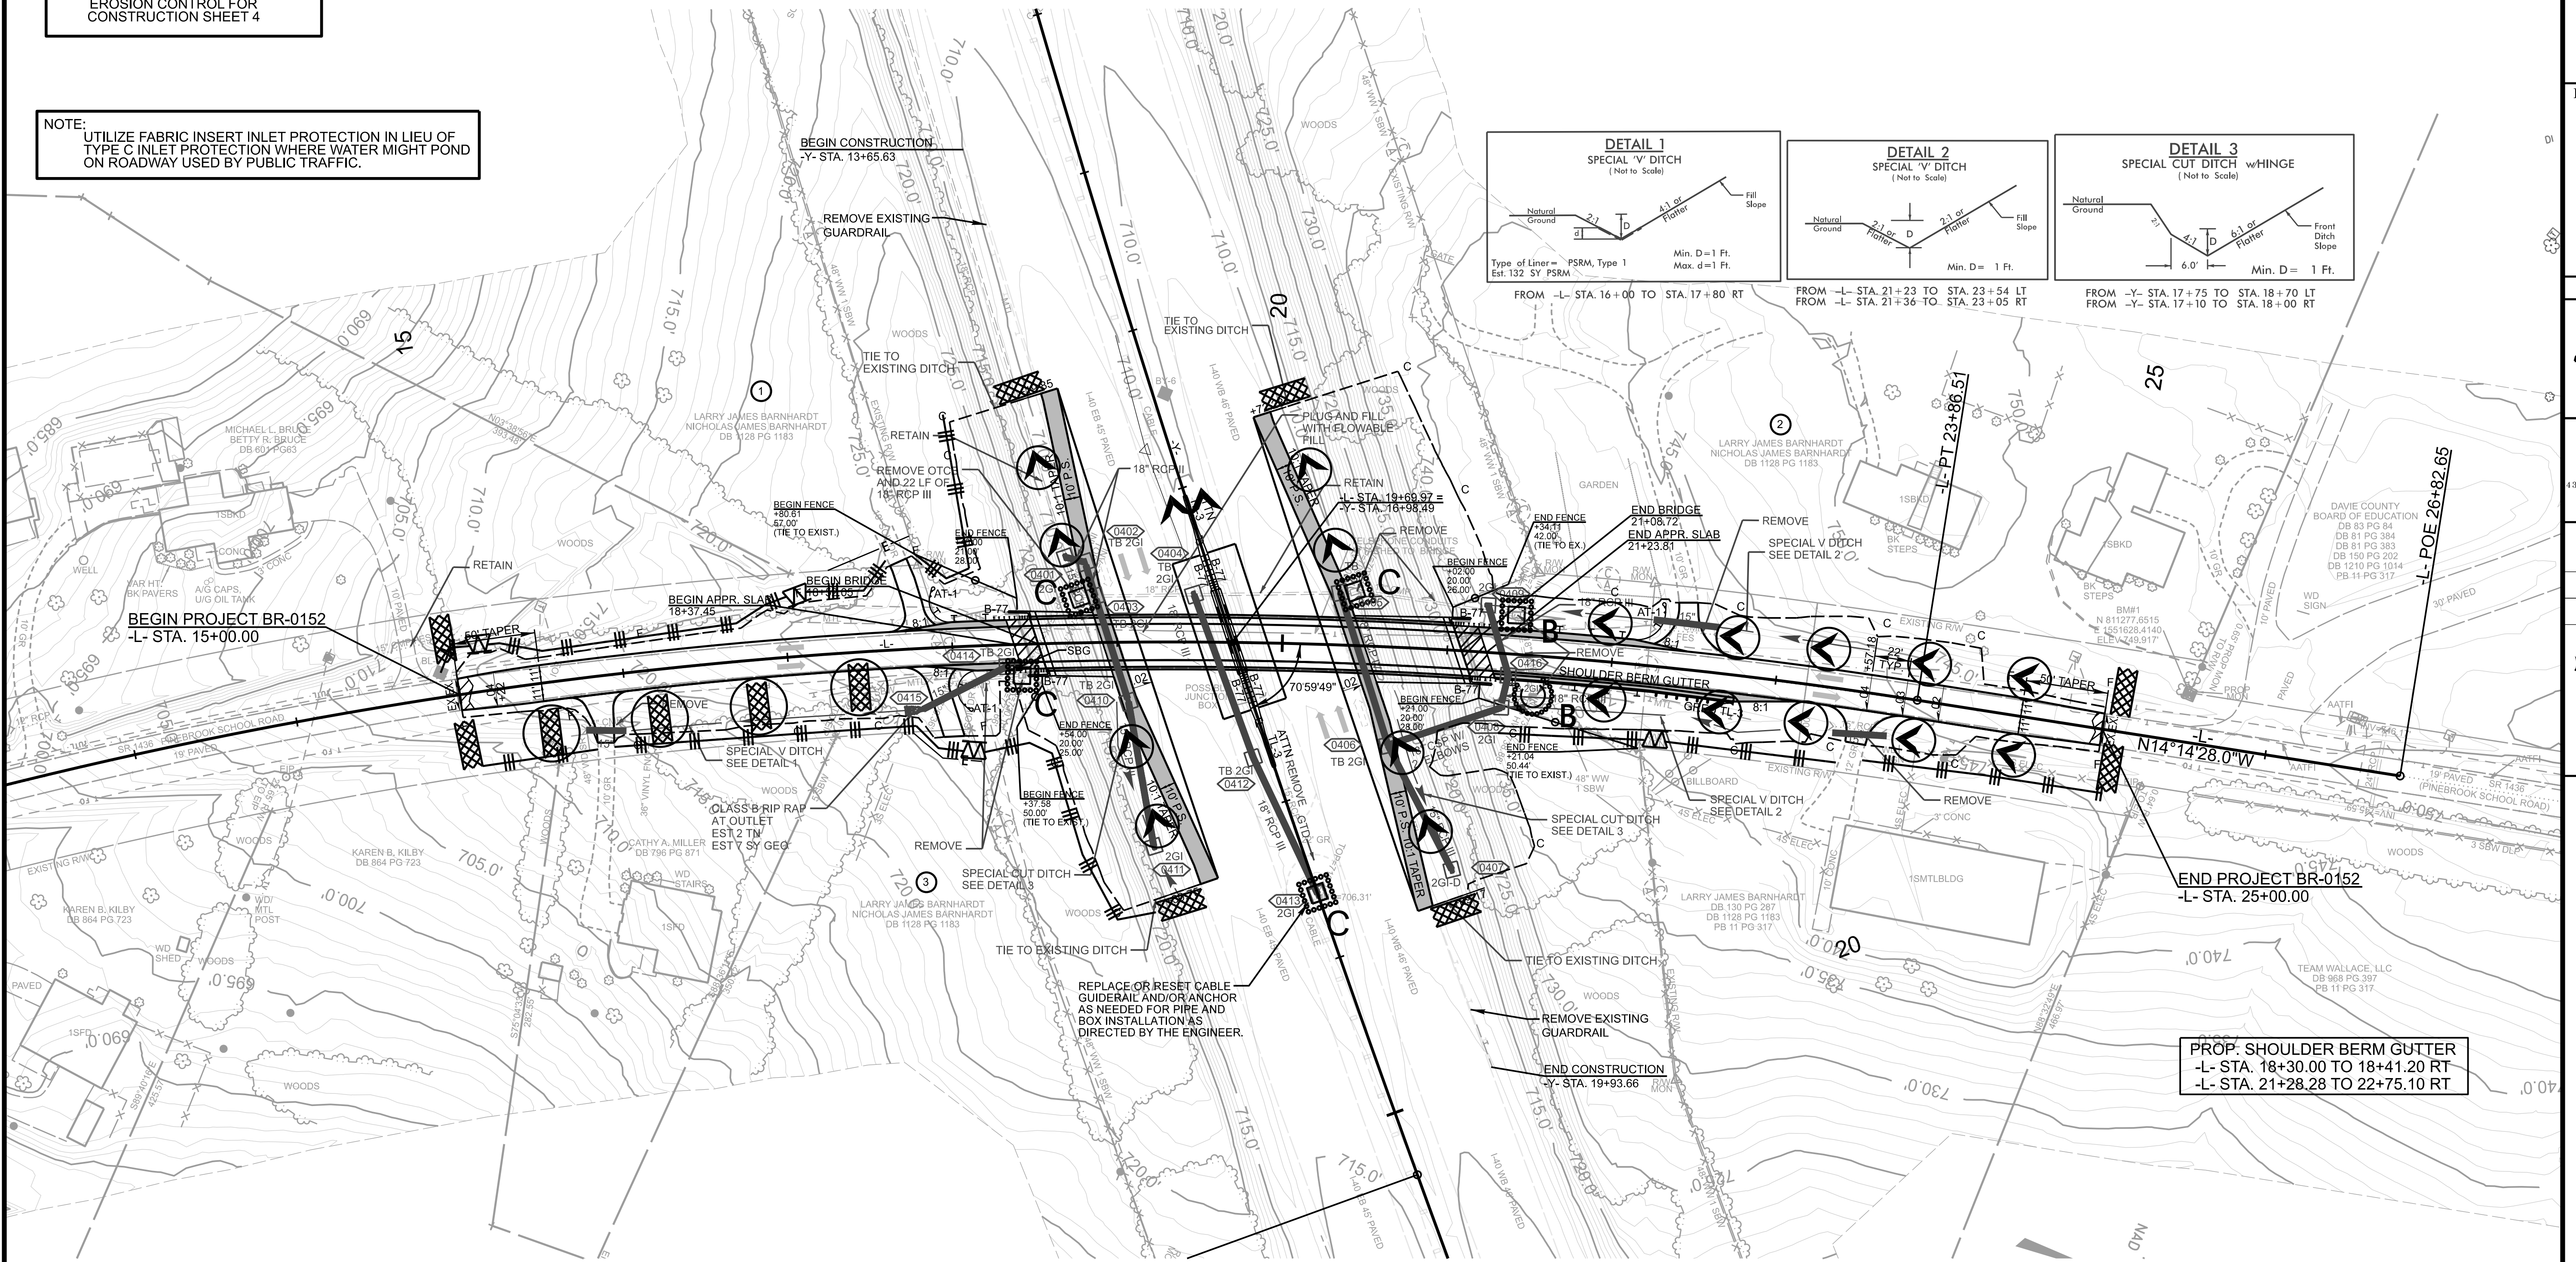

HYDRAULIC DESIGN
ENGINEER

STATE OF NORTH CAROLINA

ROADWAY DESIGN UNIT

PREPARED BY

wsp
434 FAYETTEVILLE ST. #1500
RALEIGH, N.C. 27601
NC ENG P-1253

