
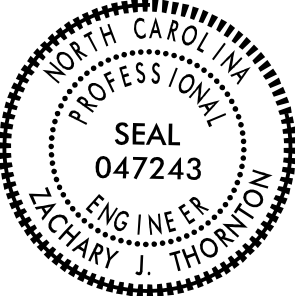
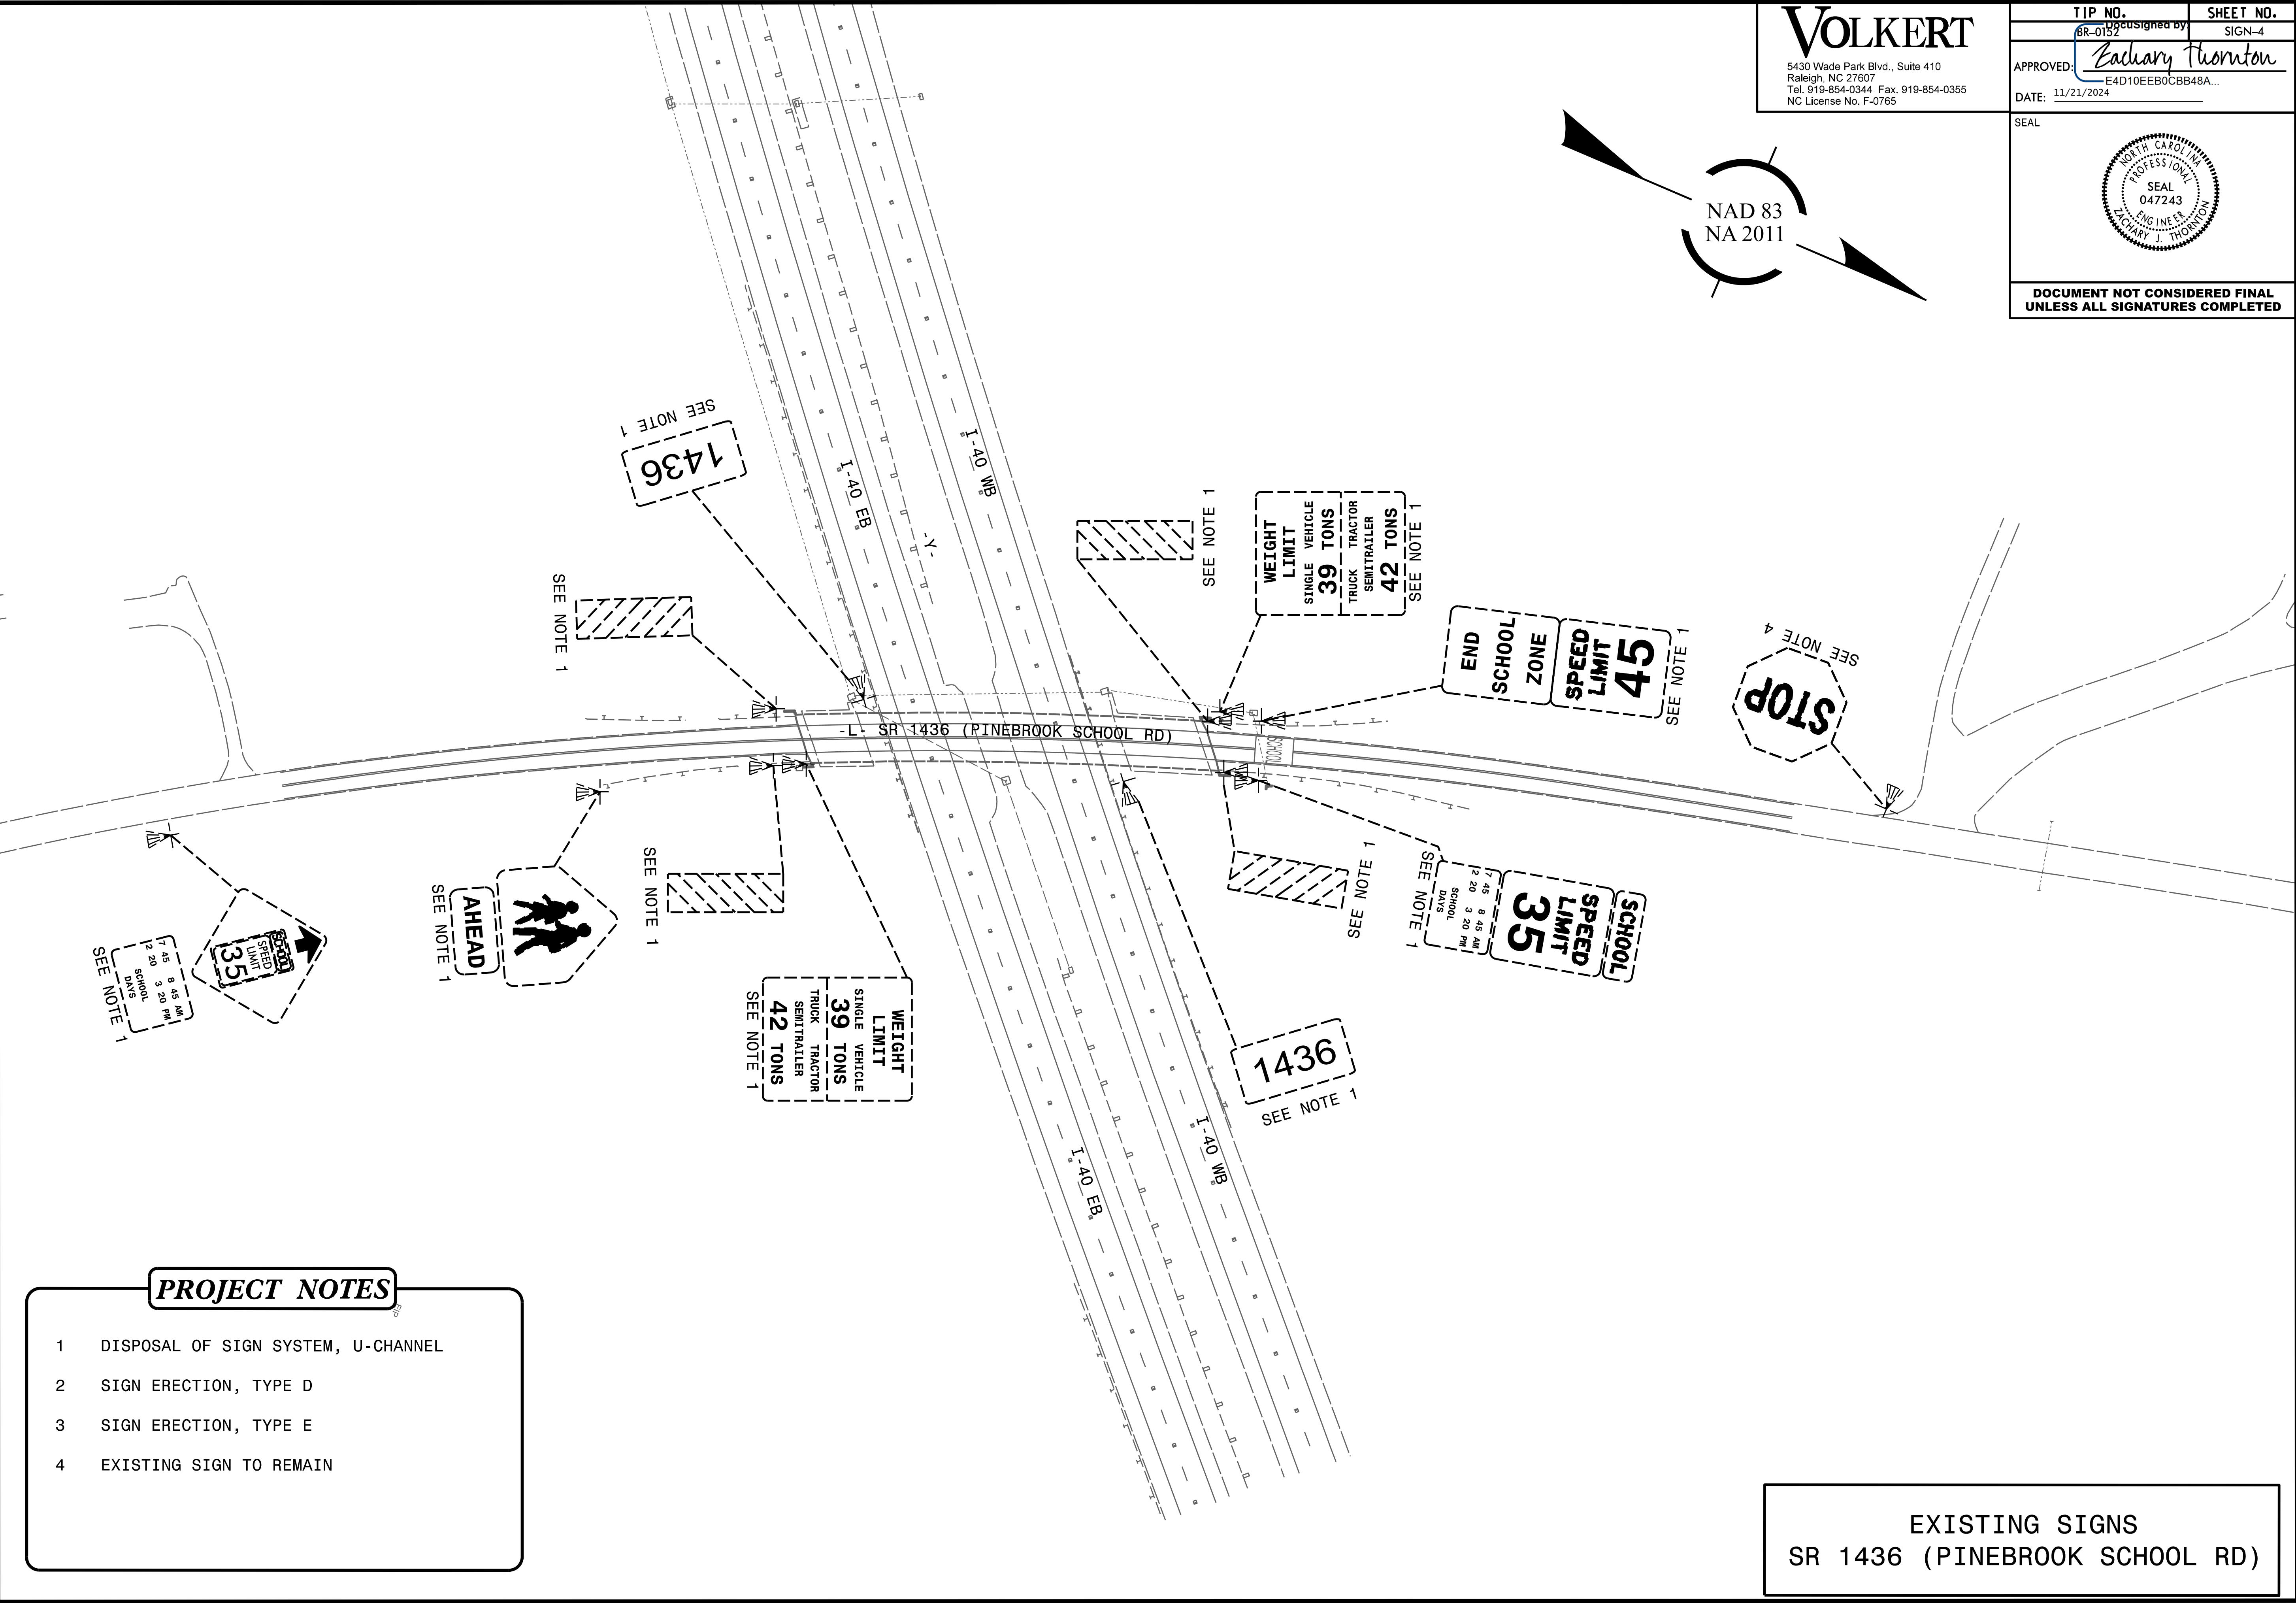


VOLKERT

5430 Wade Park Blvd., Suite 410
Raleigh, NC 27607
Tel. 919-854-0344 Fax. 919-854-0355
NC License No. F-0765

TIP NO. BR-0152	SHEET NO. SIGN-4
APPROVED: <i>Zachary Thornton</i> E4D10EEB0CBB48A...	
DATE: 11/21/2024	
SEAL 	
DOCUMENT NOT CONSIDERED FINAL UNLESS ALL SIGNATURES COMPLETED	

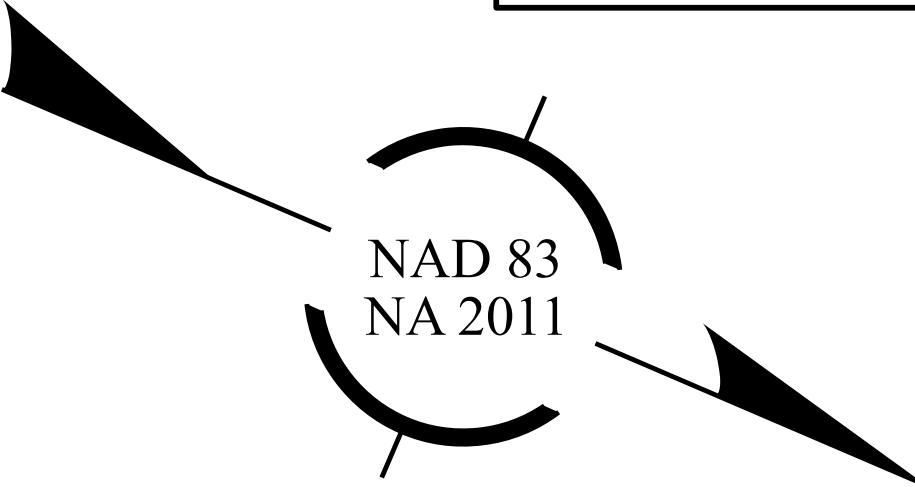

PROJECT NOTES

- 1 DISPOSAL OF SIGN SYSTEM, U-CHANNEL
- 2 SIGN ERECTION, TYPE D
- 3 SIGN ERECTION, TYPE E
- 4 EXISTING SIGN TO REMAIN

EXISTING SIGNS
SR 1436 (PINEBROOK SCHOOL RD)