
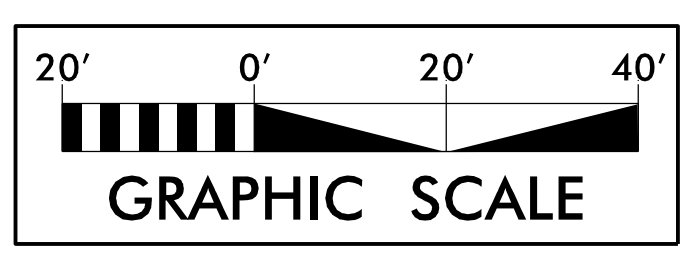
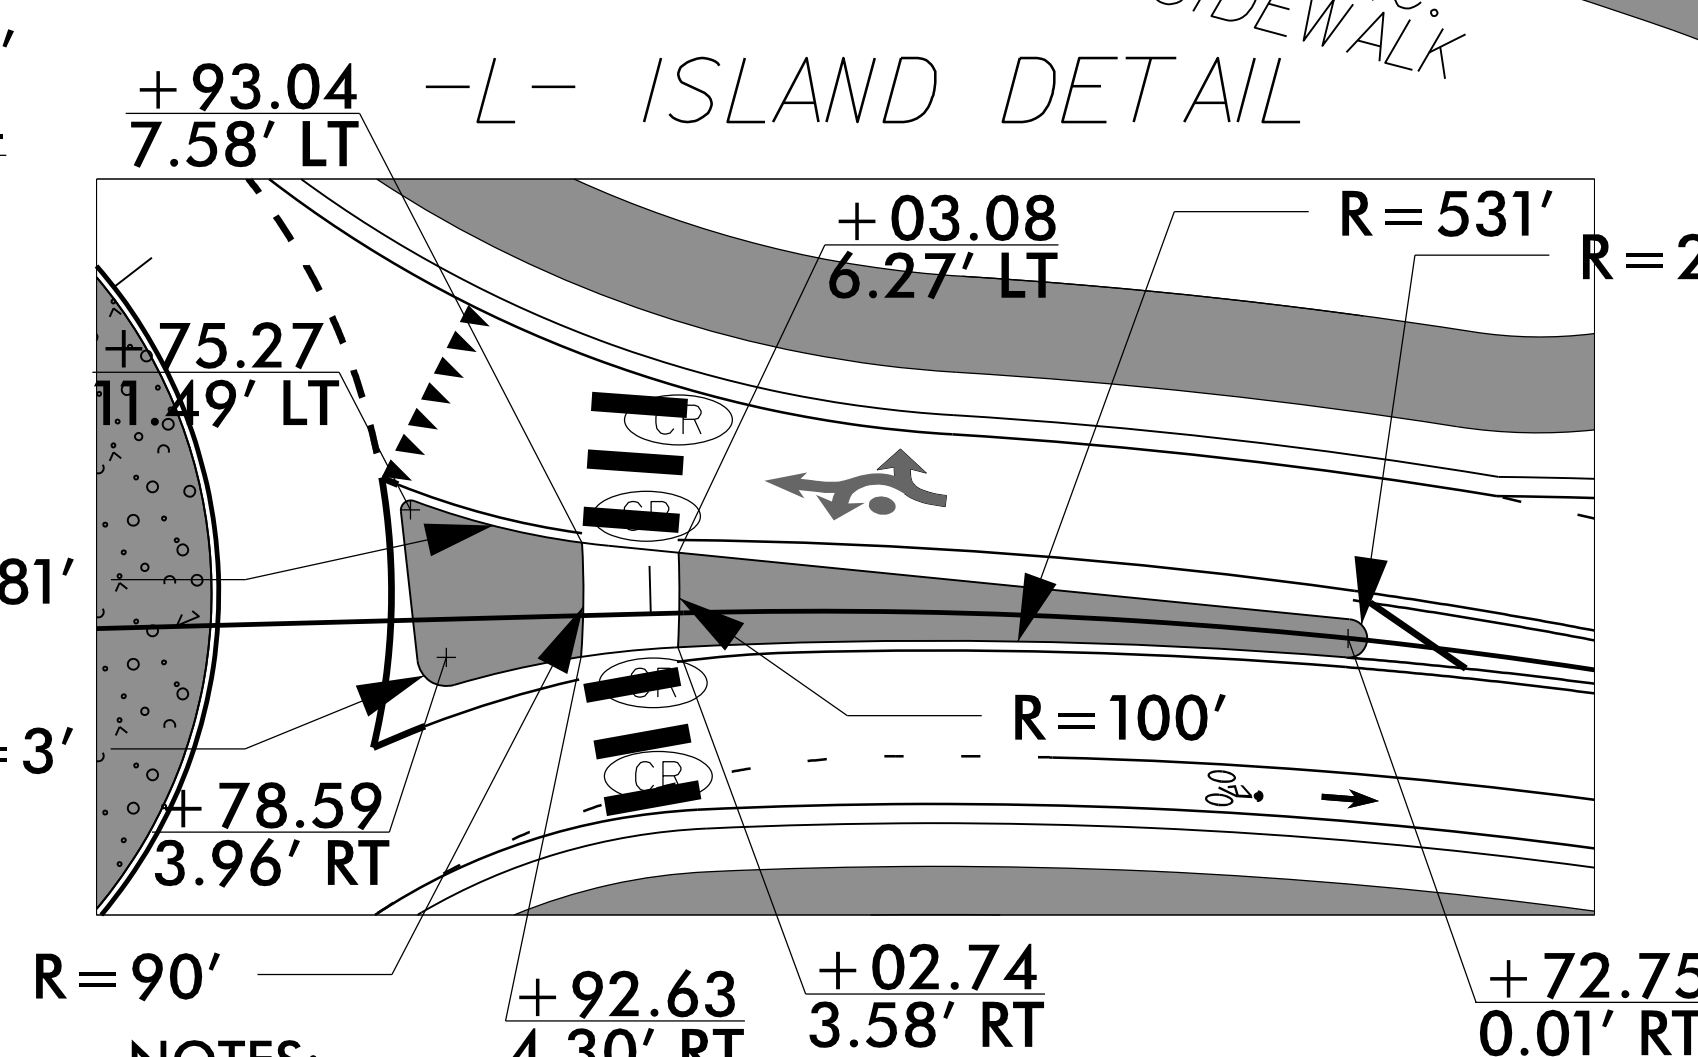
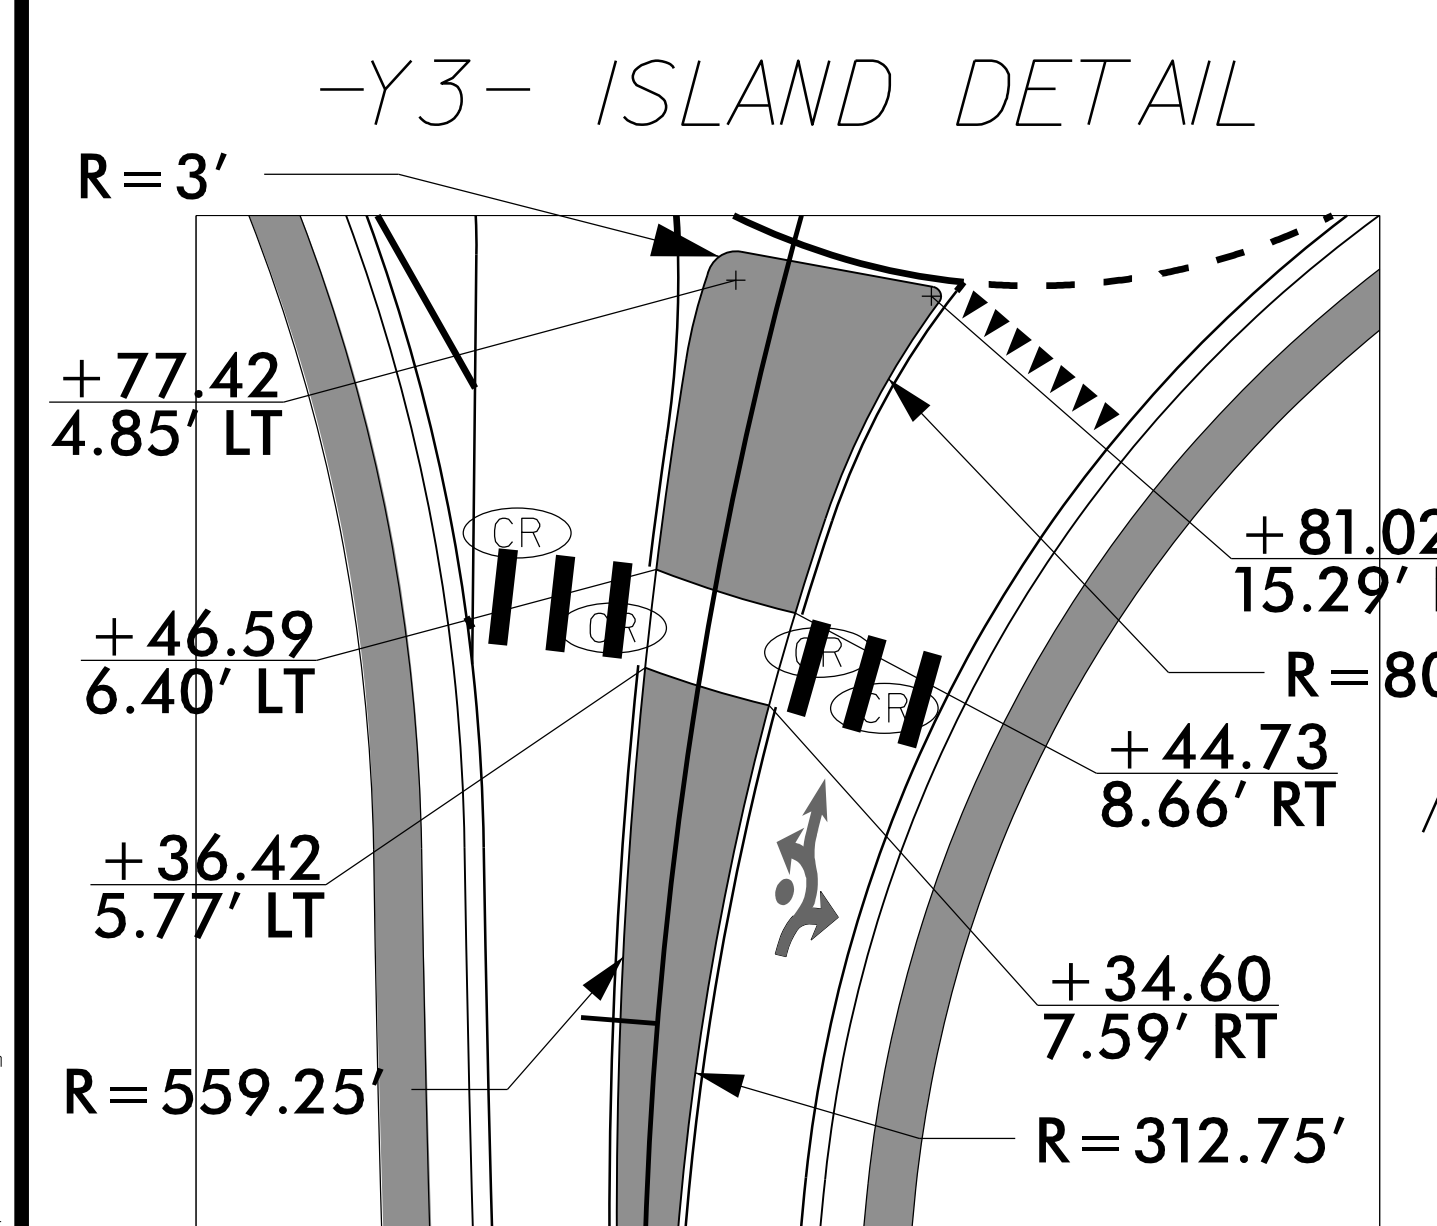
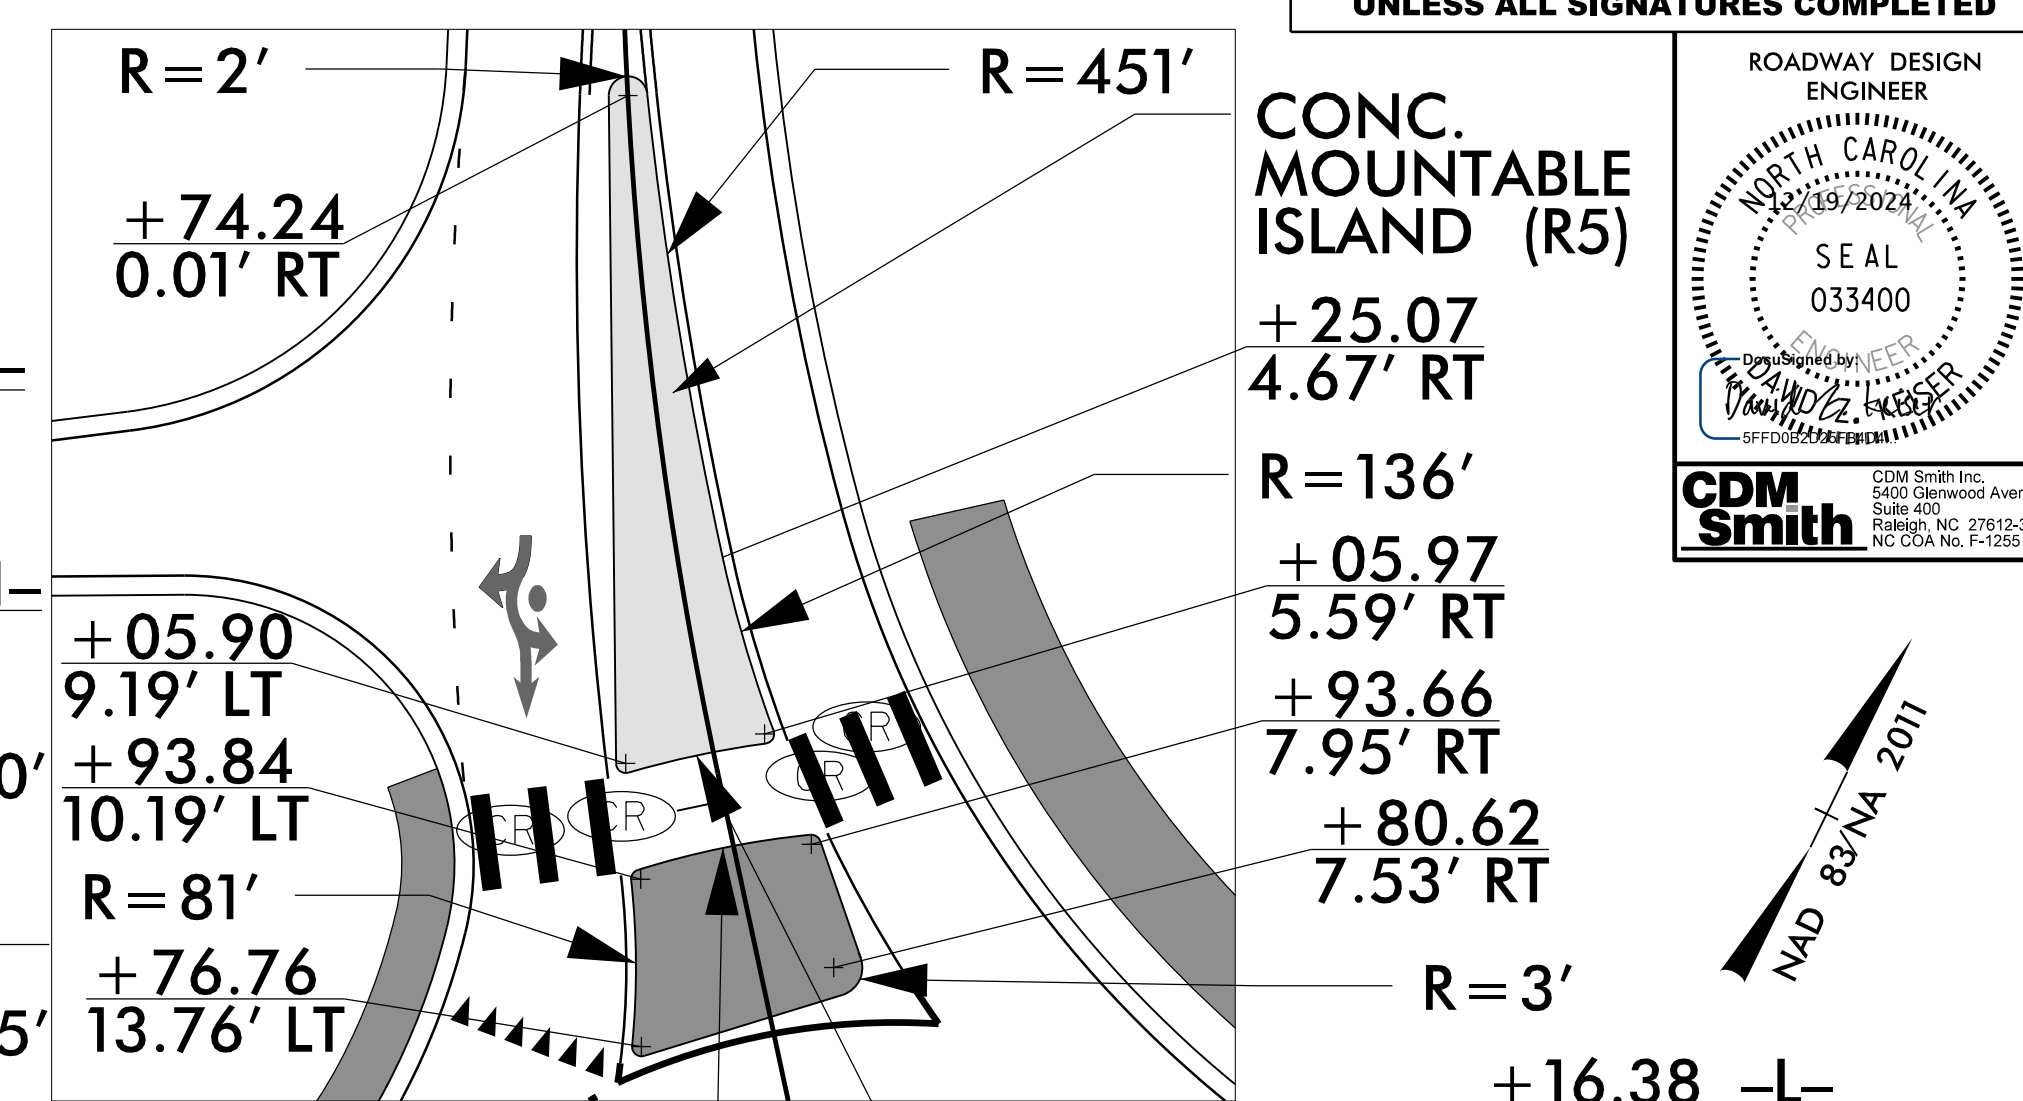
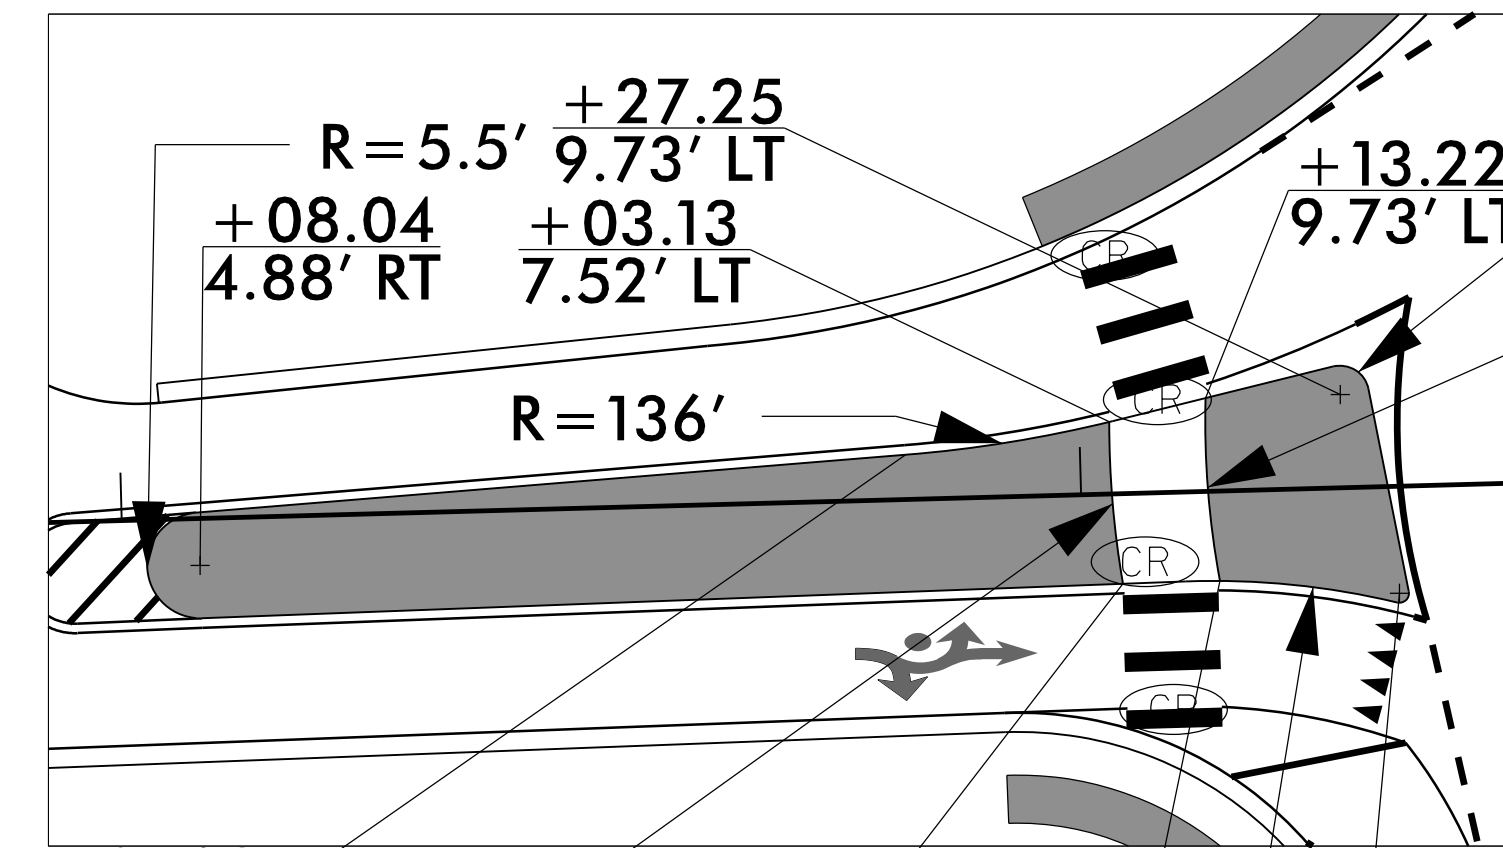


# ROUNDBABOUT 1 DETAIL

## -L- ISLAND DETAIL

## -Y2- ISLAND DETAIL

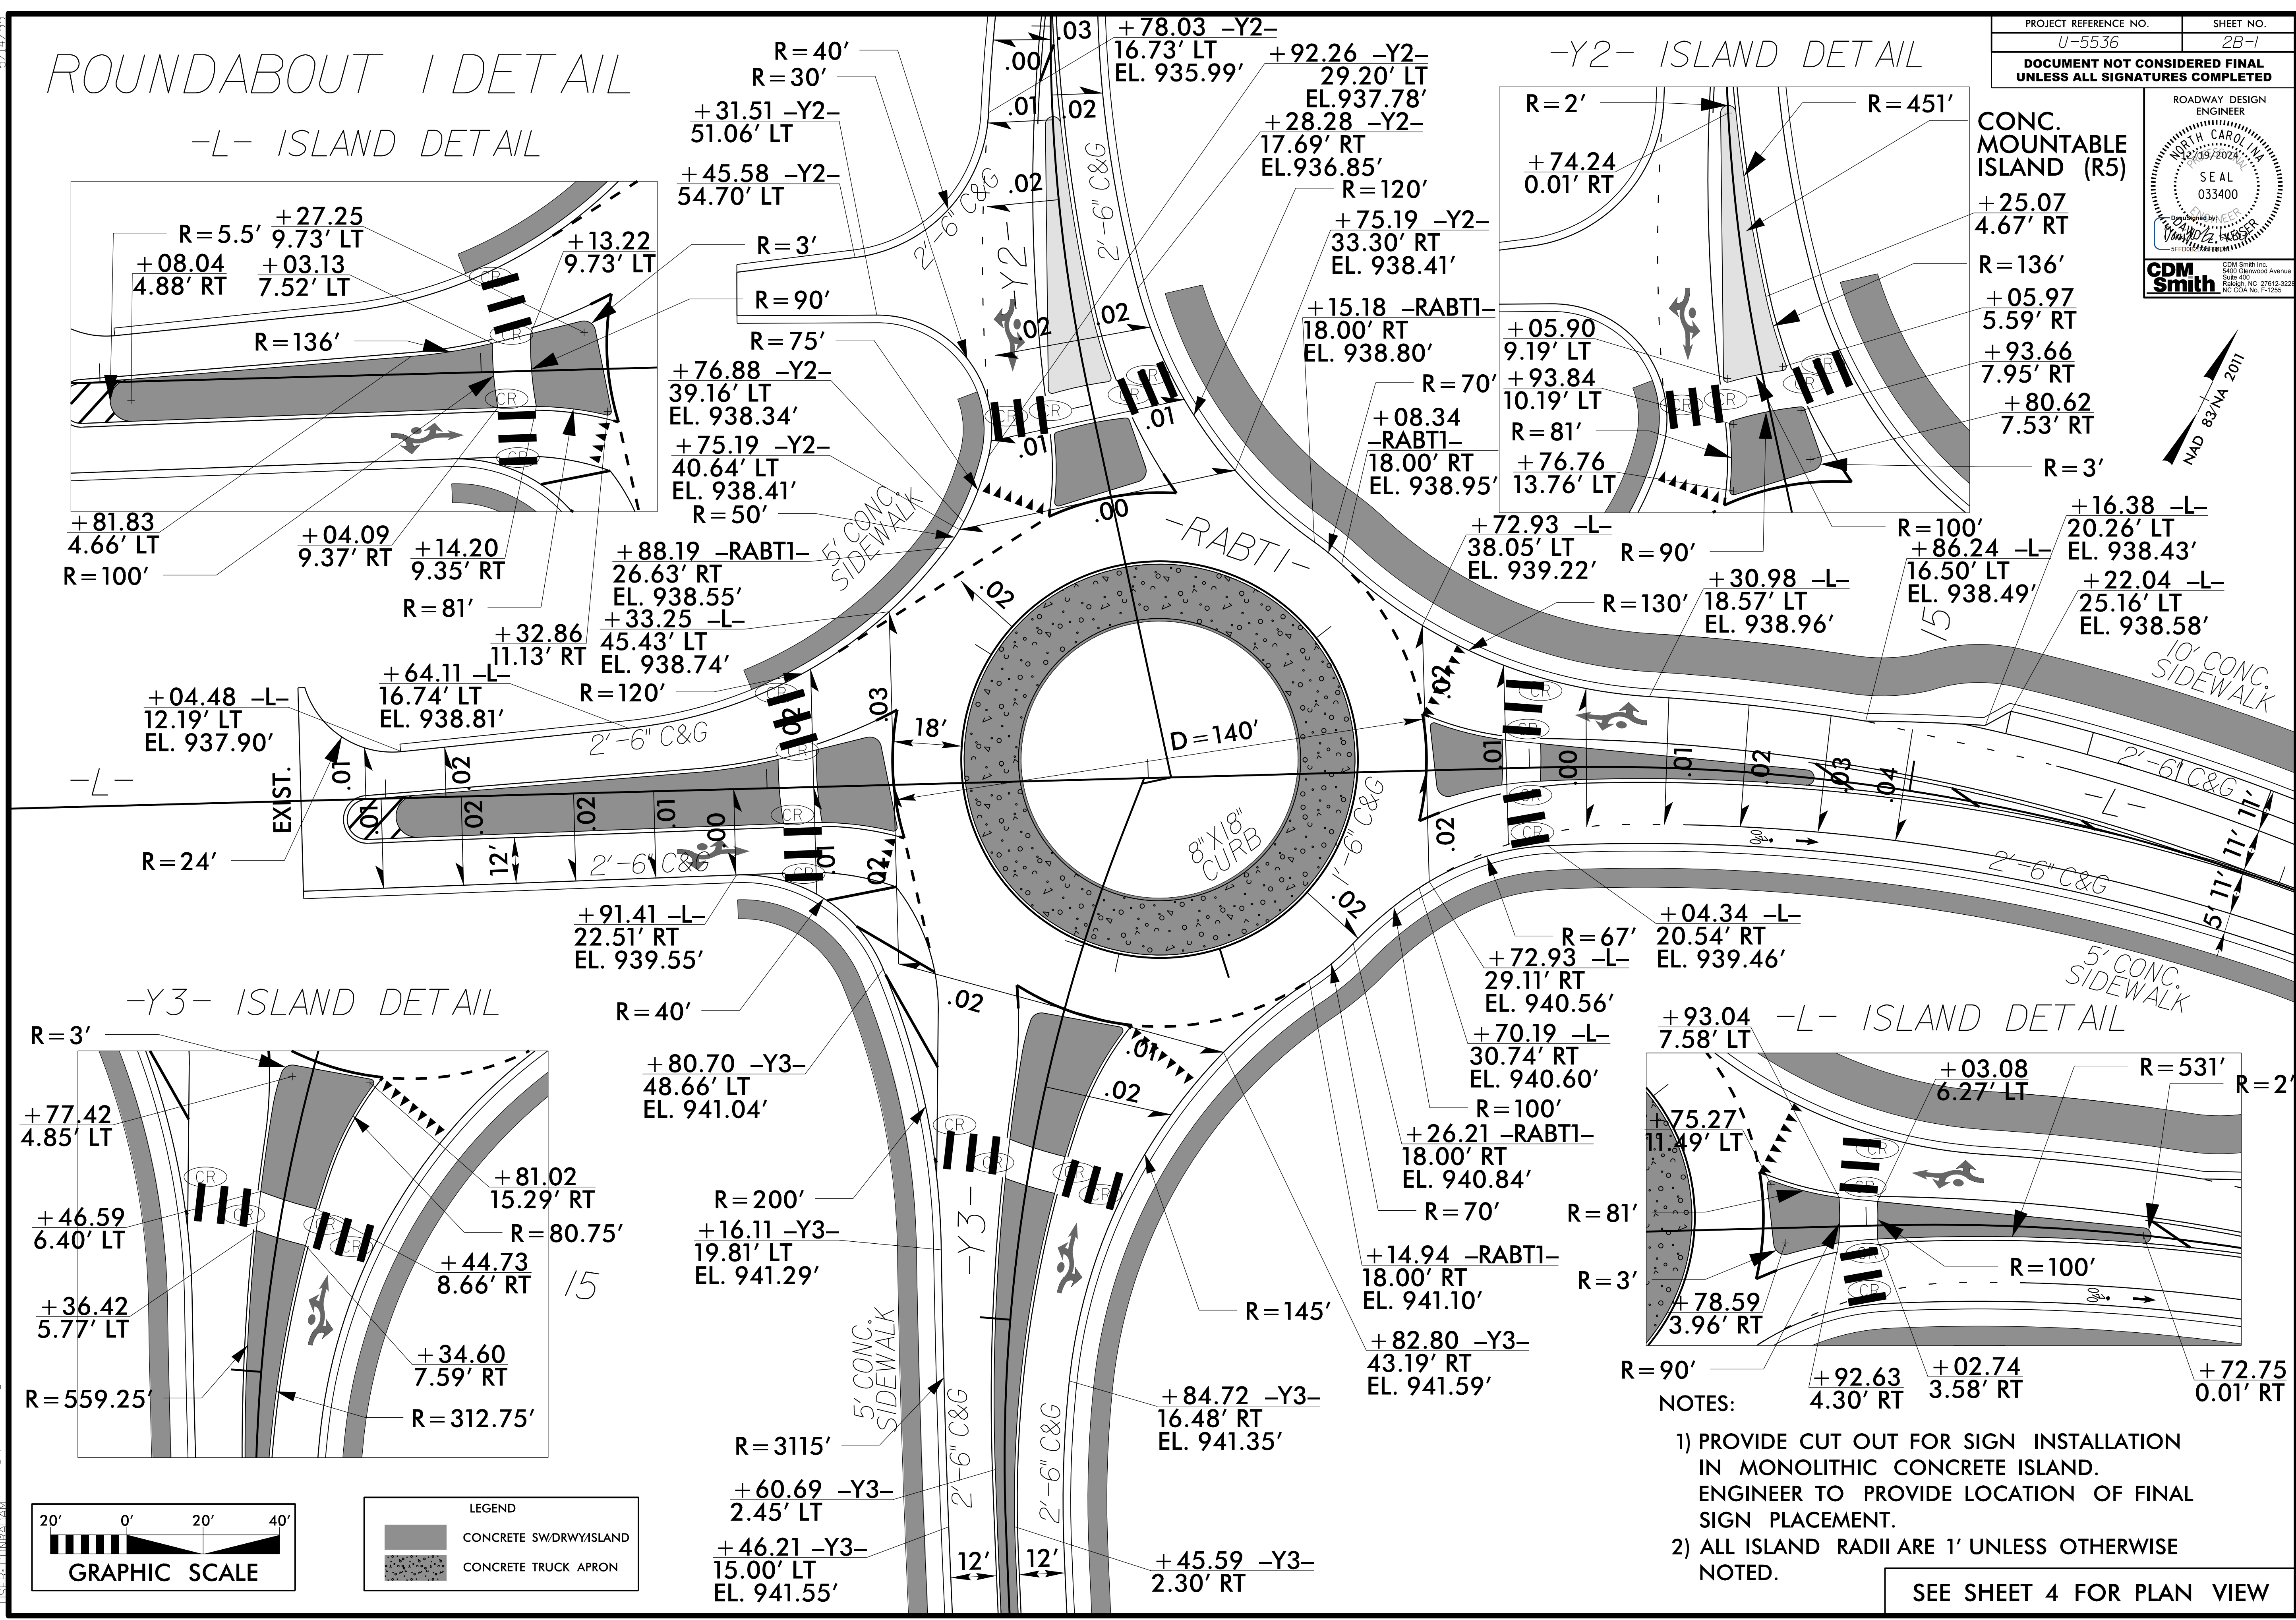

LEGEND	
	CONCRETE SW/DRWY/ISLAND
	CONCRETE TRUCK APRON

- NOTES:
- 1) PROVIDE CUT OUT FOR SIGN INSTALLATION IN MONOLITHIC CONCRETE ISLAND. ENGINEER TO PROVIDE LOCATION OF FINAL SIGN PLACEMENT.
  - 2) ALL ISLAND RADII ARE 1' UNLESS OTHERWISE NOTED.

SEE SHEET 4 FOR PLAN VIEW

SYSTEM: J15536\_Rdy\_psh\_2B1.dgn  
 USER: J15536