





ROUNDAABOUT 2 DETAIL

NOTES:

- 1) PROVIDE CUT OUT FOR SIGN INSTALLATION IN MONOLITHIC CONCRETE ISLAND. ENGINEER TO PROVIDE LOCATION OF FINAL SIGN PLACEMENT.
- 2) ALL ISLAND RADII ARE 1' UNLESS OTHERWISE NOTED.

LEGEND

- CONCRETE SWDRWY/ISLAND
- CONCRETE TRUCK APRON

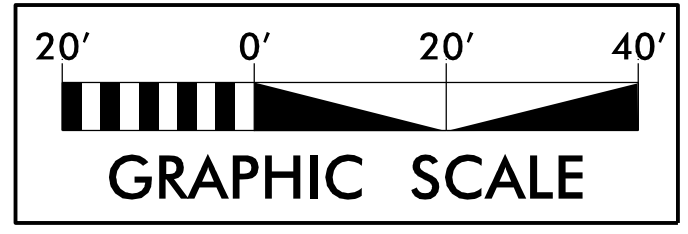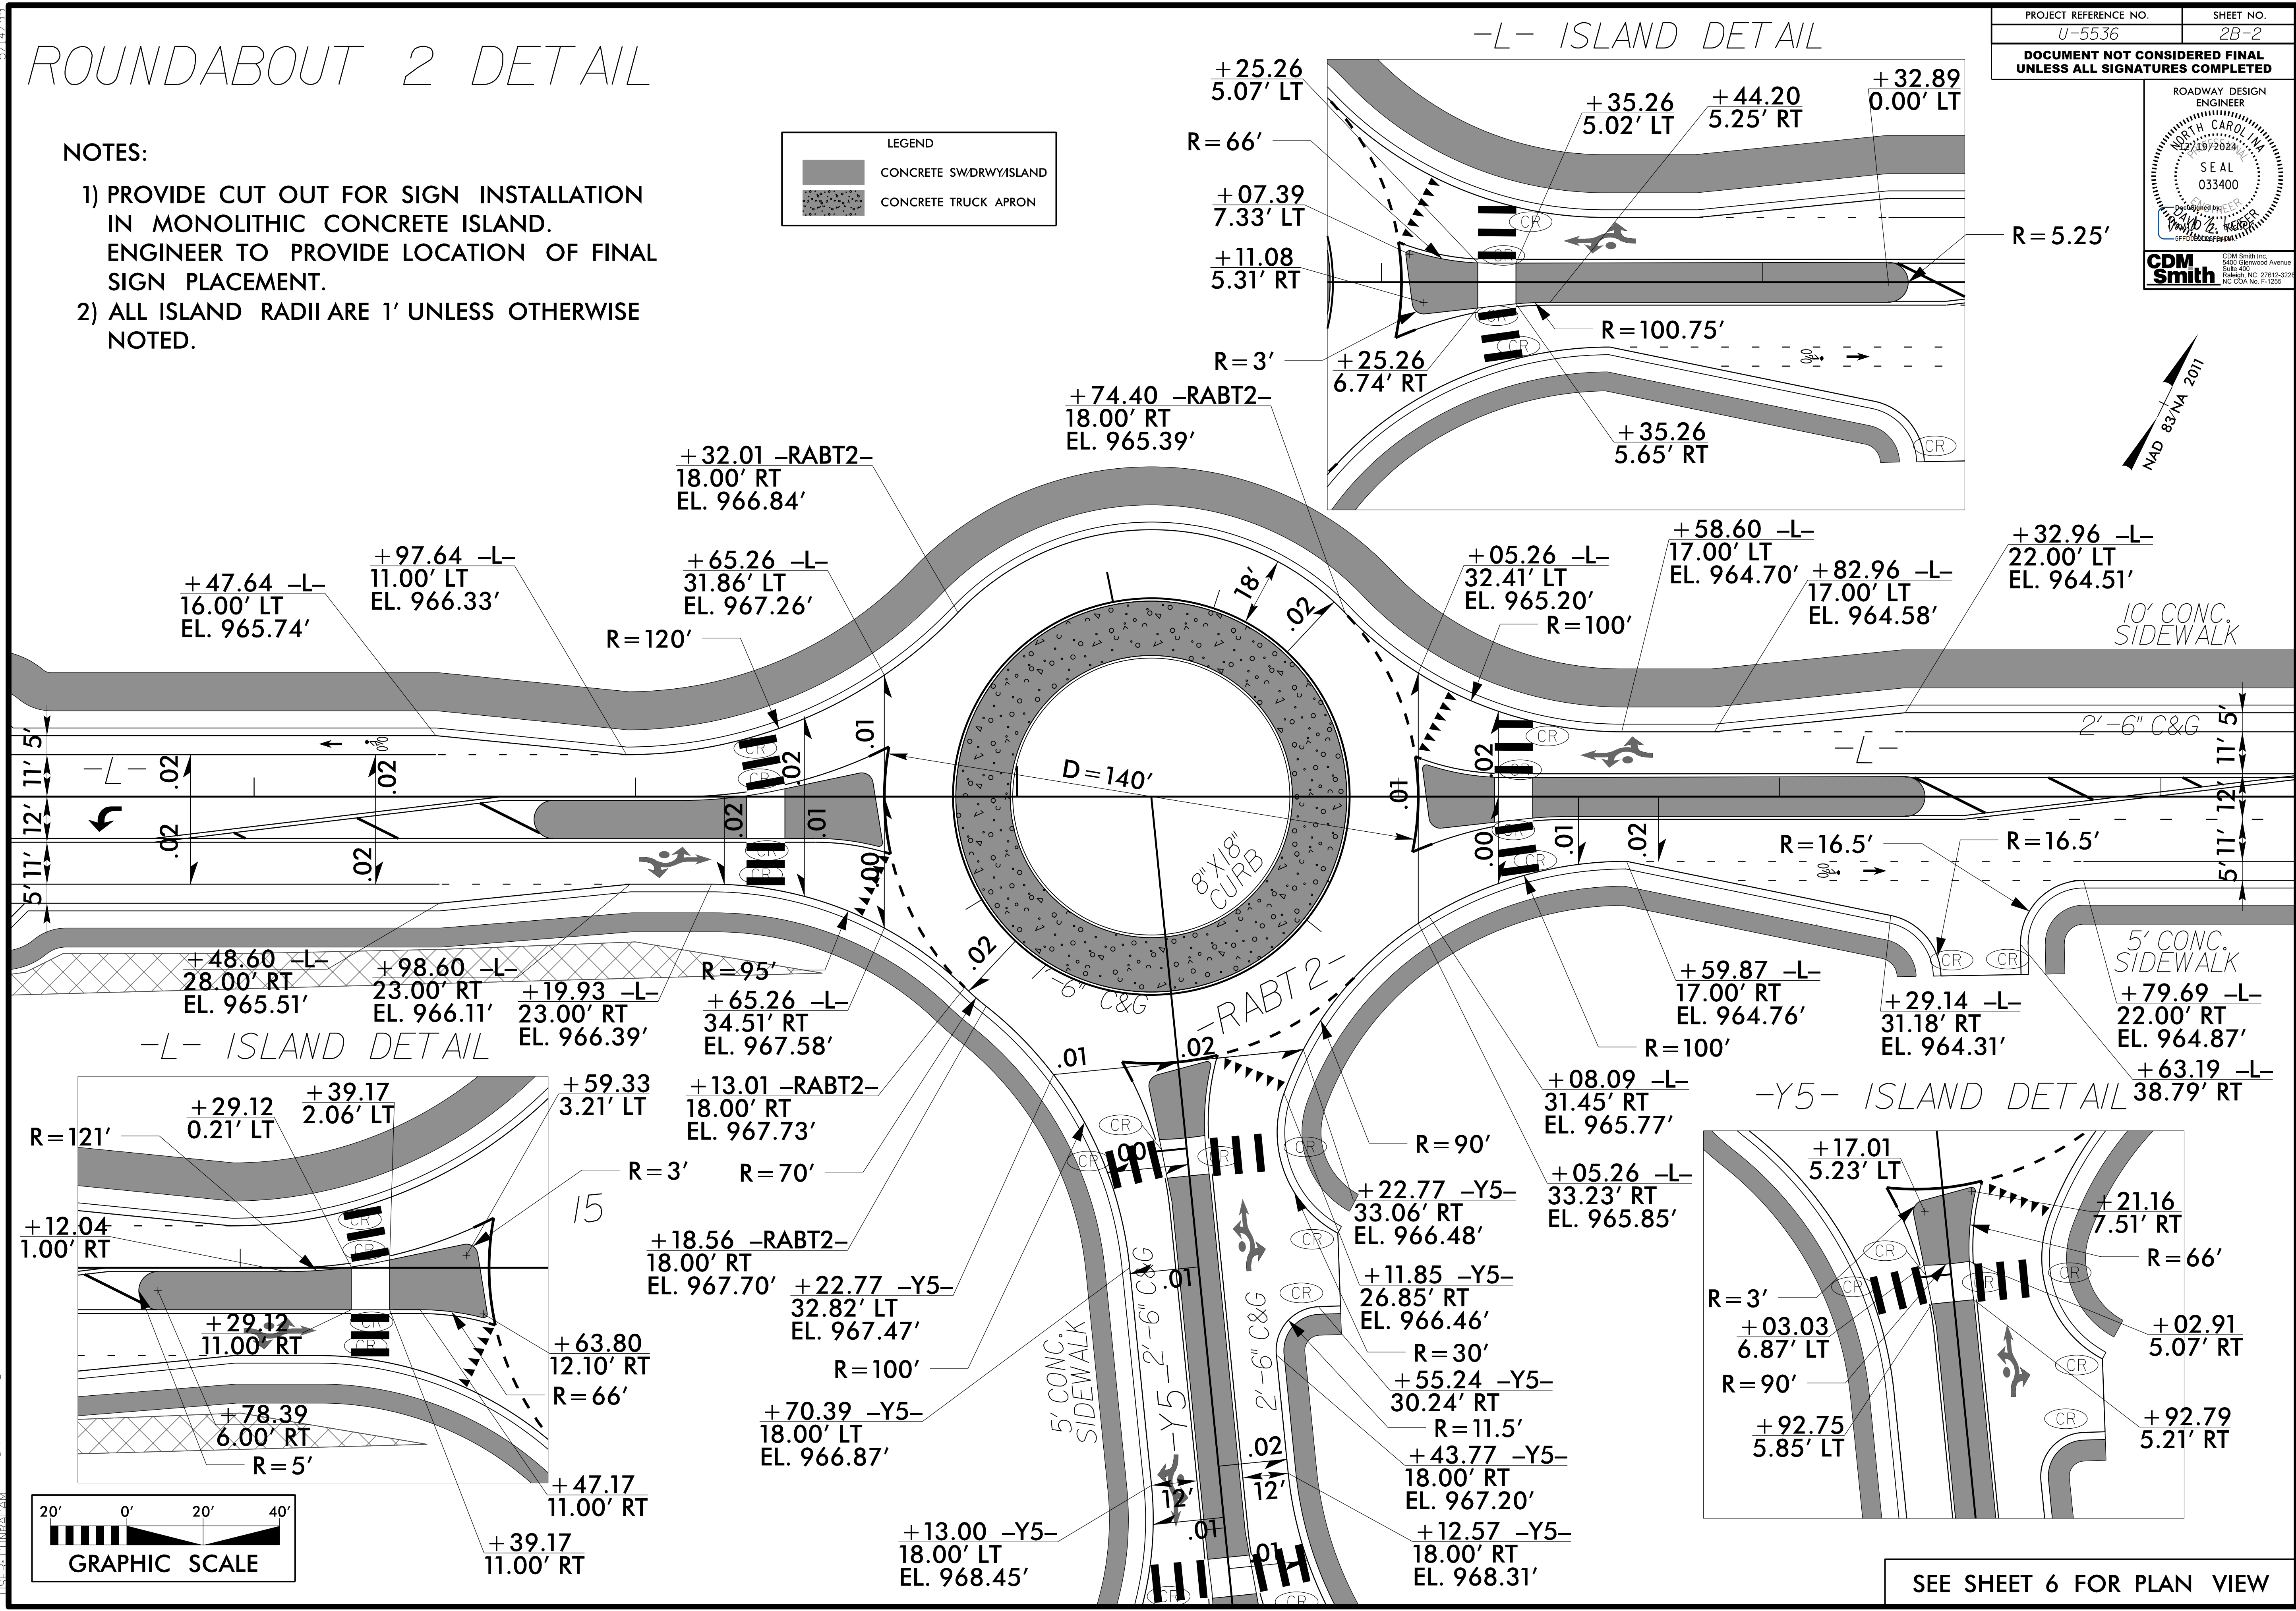

SEE SHEET 6 FOR PLAN VIEW

5/21/24/23
SYSTEM: I5536_Rdly_psh_2B2.dgn
USER: JORDAN