



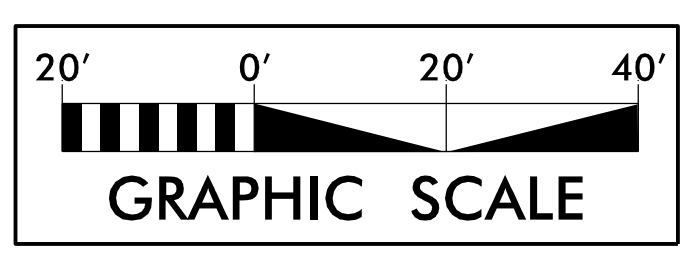

# ROUNDAABOUT 3 DETAIL 15

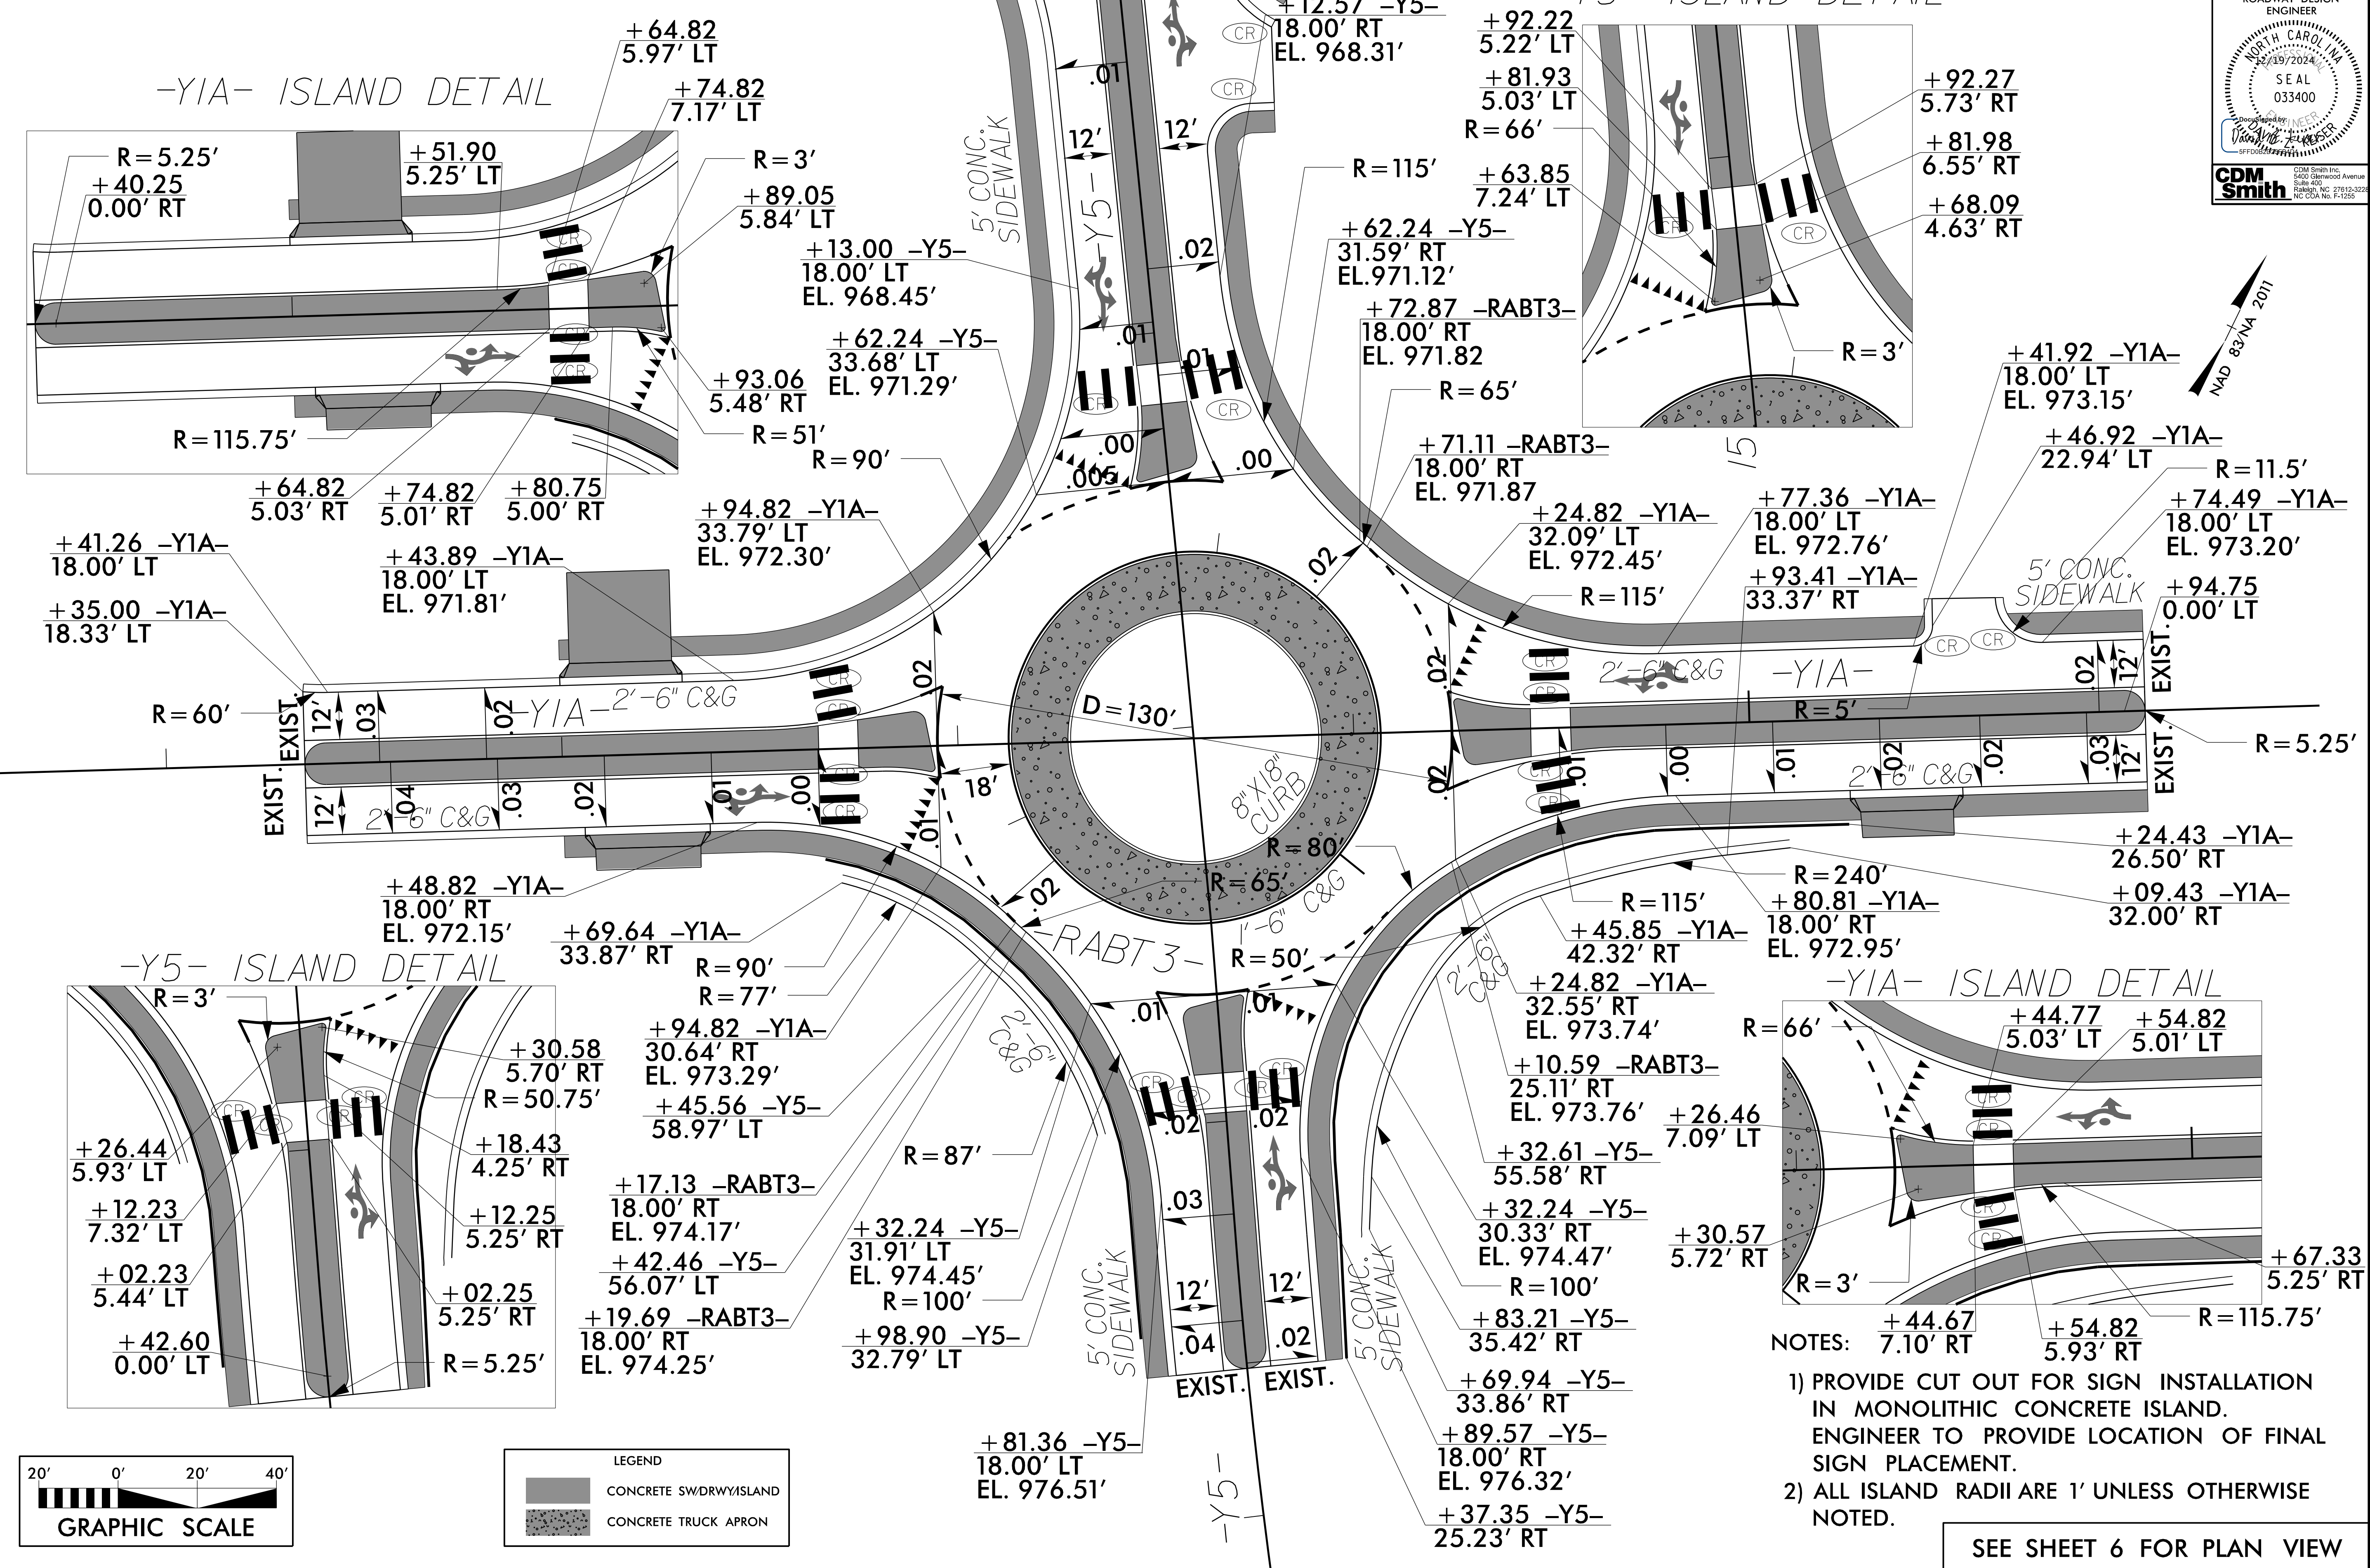

LEGEND	
	CONCRETE SW/DRWY/ISLAND
	CONCRETE TRUCK APRON

- NOTES:
- 1) PROVIDE CUT OUT FOR SIGN INSTALLATION IN MONOLITHIC CONCRETE ISLAND. ENGINEER TO PROVIDE LOCATION OF FINAL SIGN PLACEMENT.
  - 2) ALL ISLAND RADII ARE 1' UNLESS OTHERWISE NOTED.

SEE SHEET 6 FOR PLAN VIEW

5/21/2017 10:53:36 AM R:\psh\_2B3.dgn