
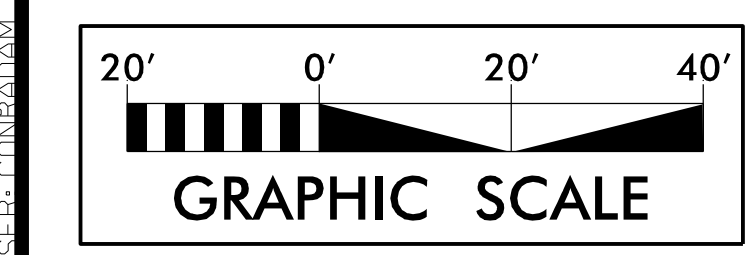
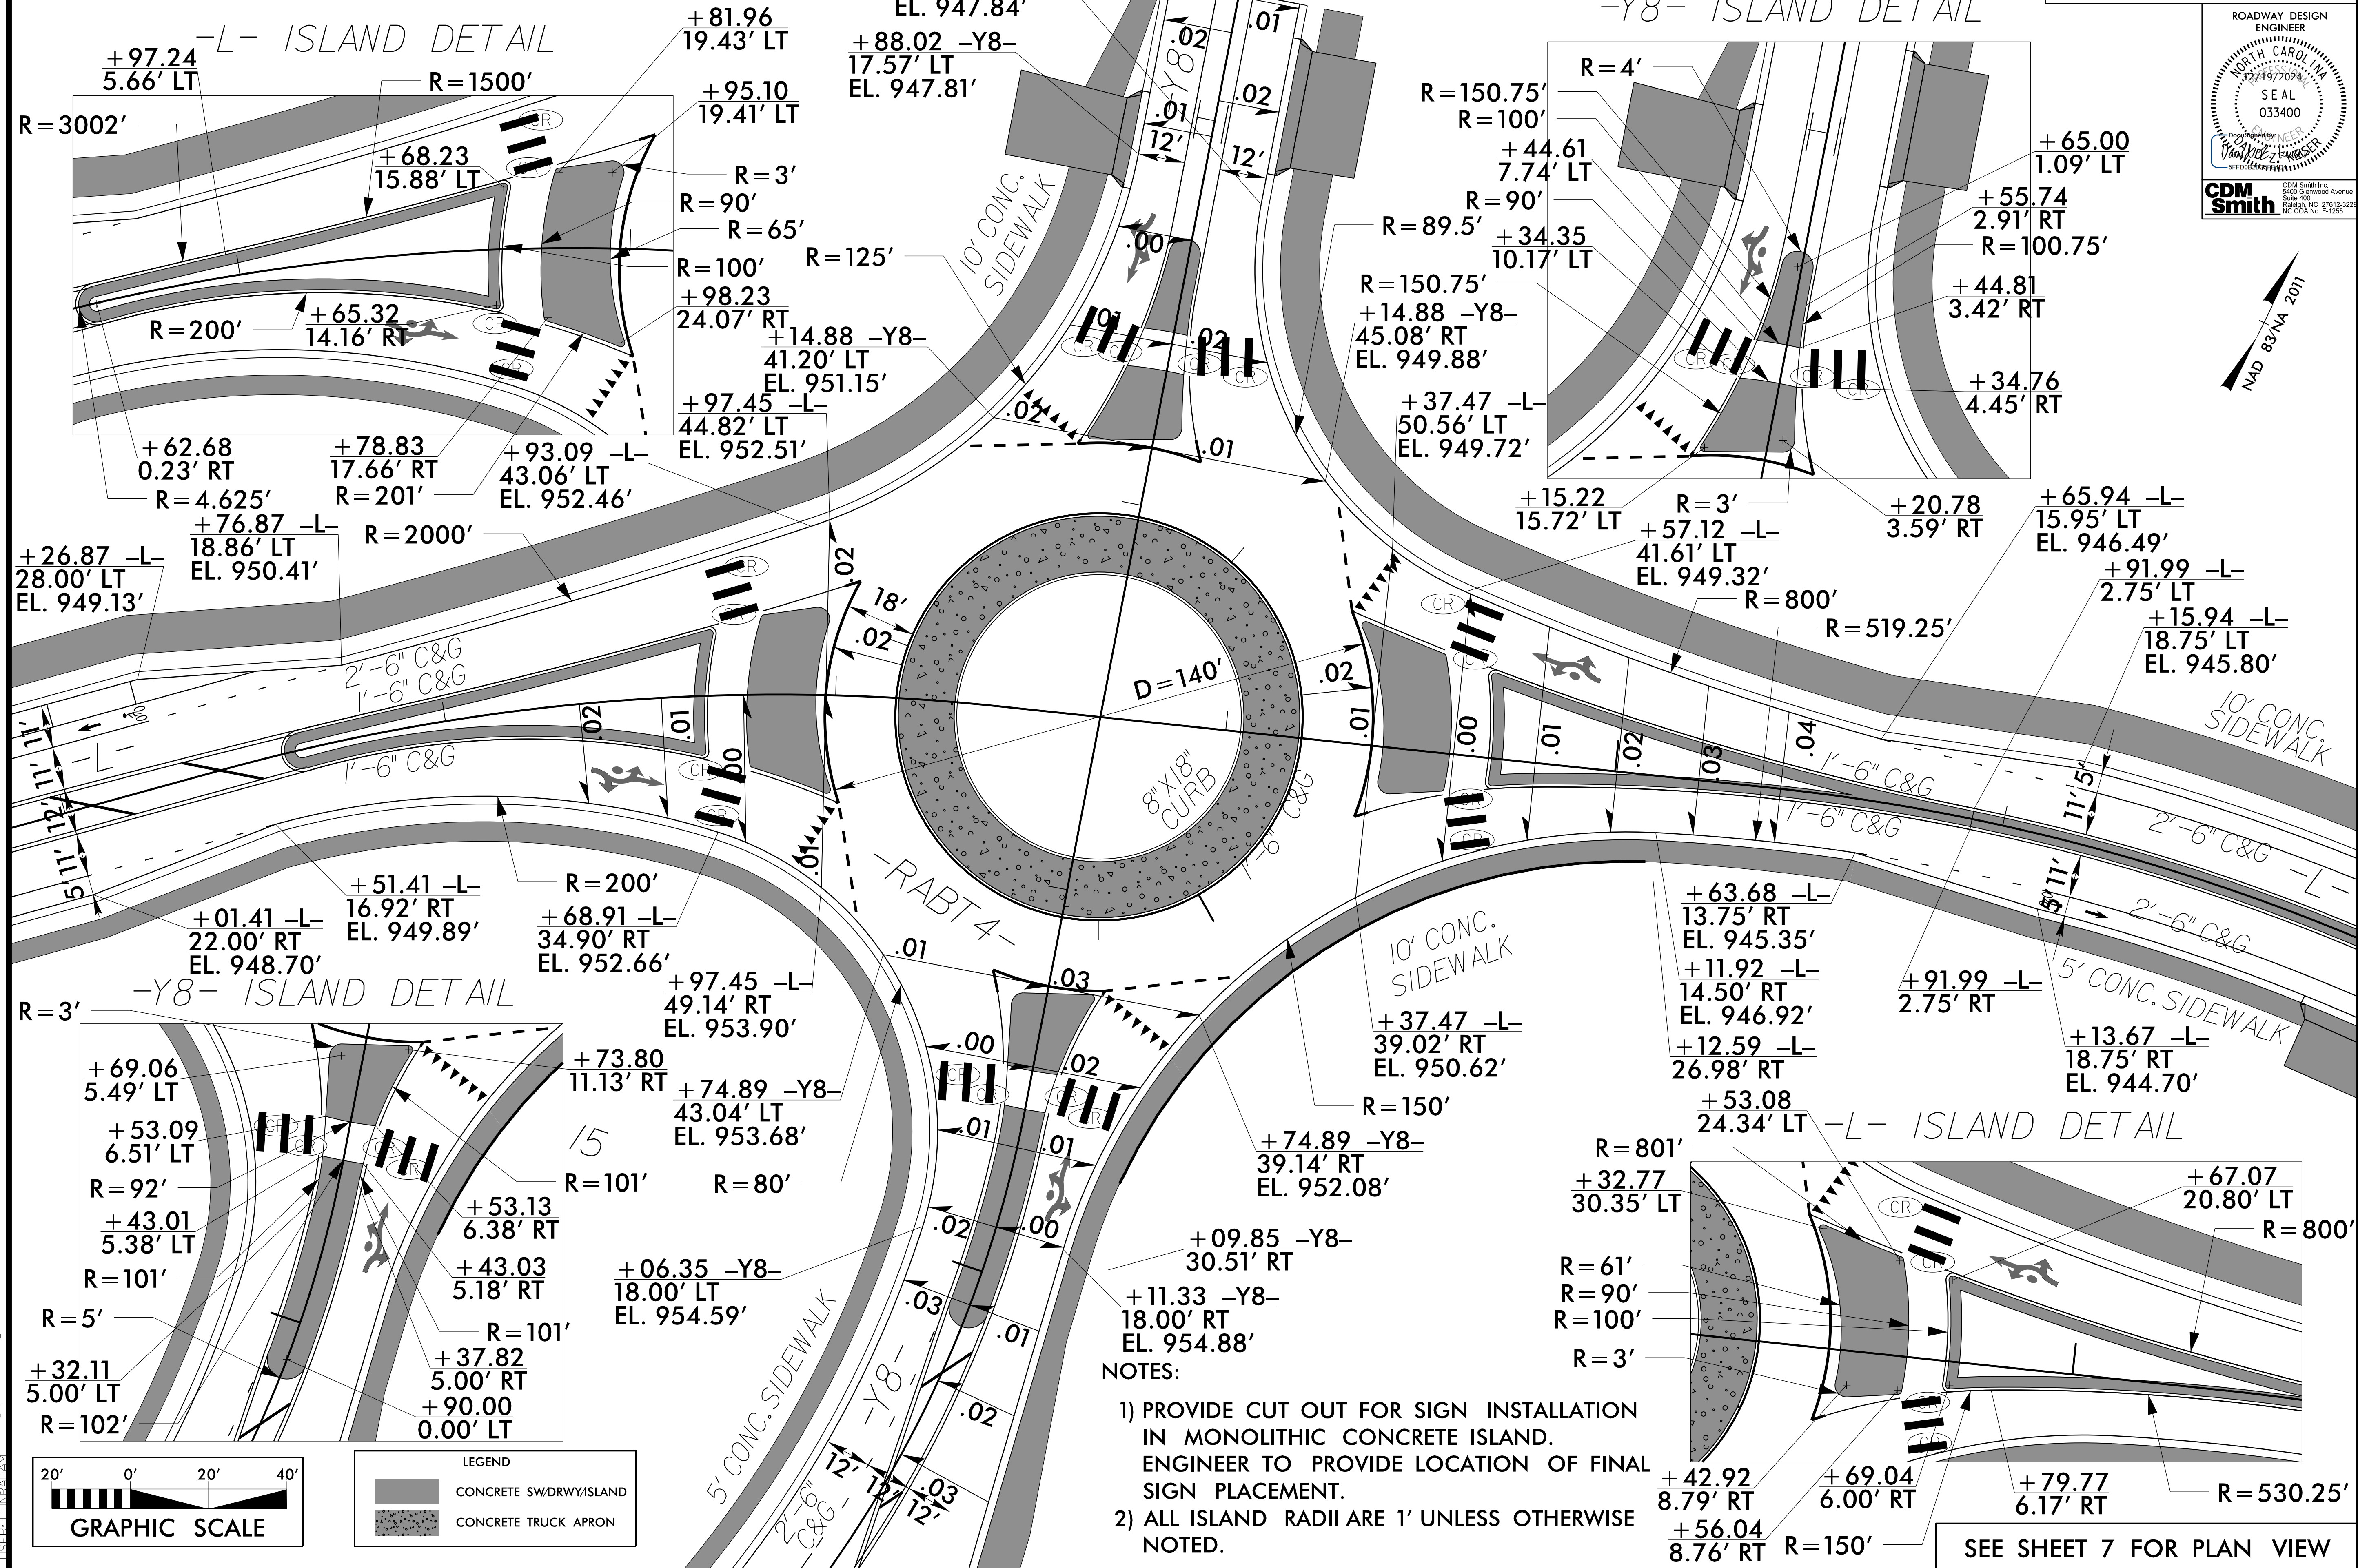


ROUNDBABOUT 4 DETAIL

PROJECT REFERENCE NO.	SHEET NO.
U-5536	2B-4
DOCUMENT NOT CONSIDERED FINAL UNLESS ALL SIGNATURES COMPLETED	

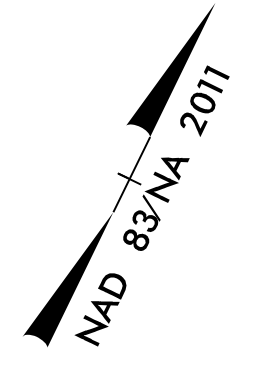

LEGEND

	CONCRETE SW/DRWYISLAND
	CONCRETE TRUCK APRON

- NOTES:
- 1) PROVIDE CUT OUT FOR SIGN INSTALLATION IN MONOLITHIC CONCRETE ISLAND. ENGINEER TO PROVIDE LOCATION OF FINAL SIGN PLACEMENT.
 - 2) ALL ISLAND RADII ARE 1' UNLESS OTHERWISE NOTED.

SEE SHEET 7 FOR PLAN VIEW

5/14/2019 SYSTEM: P536_Rdy_psh_2B4.dgn