




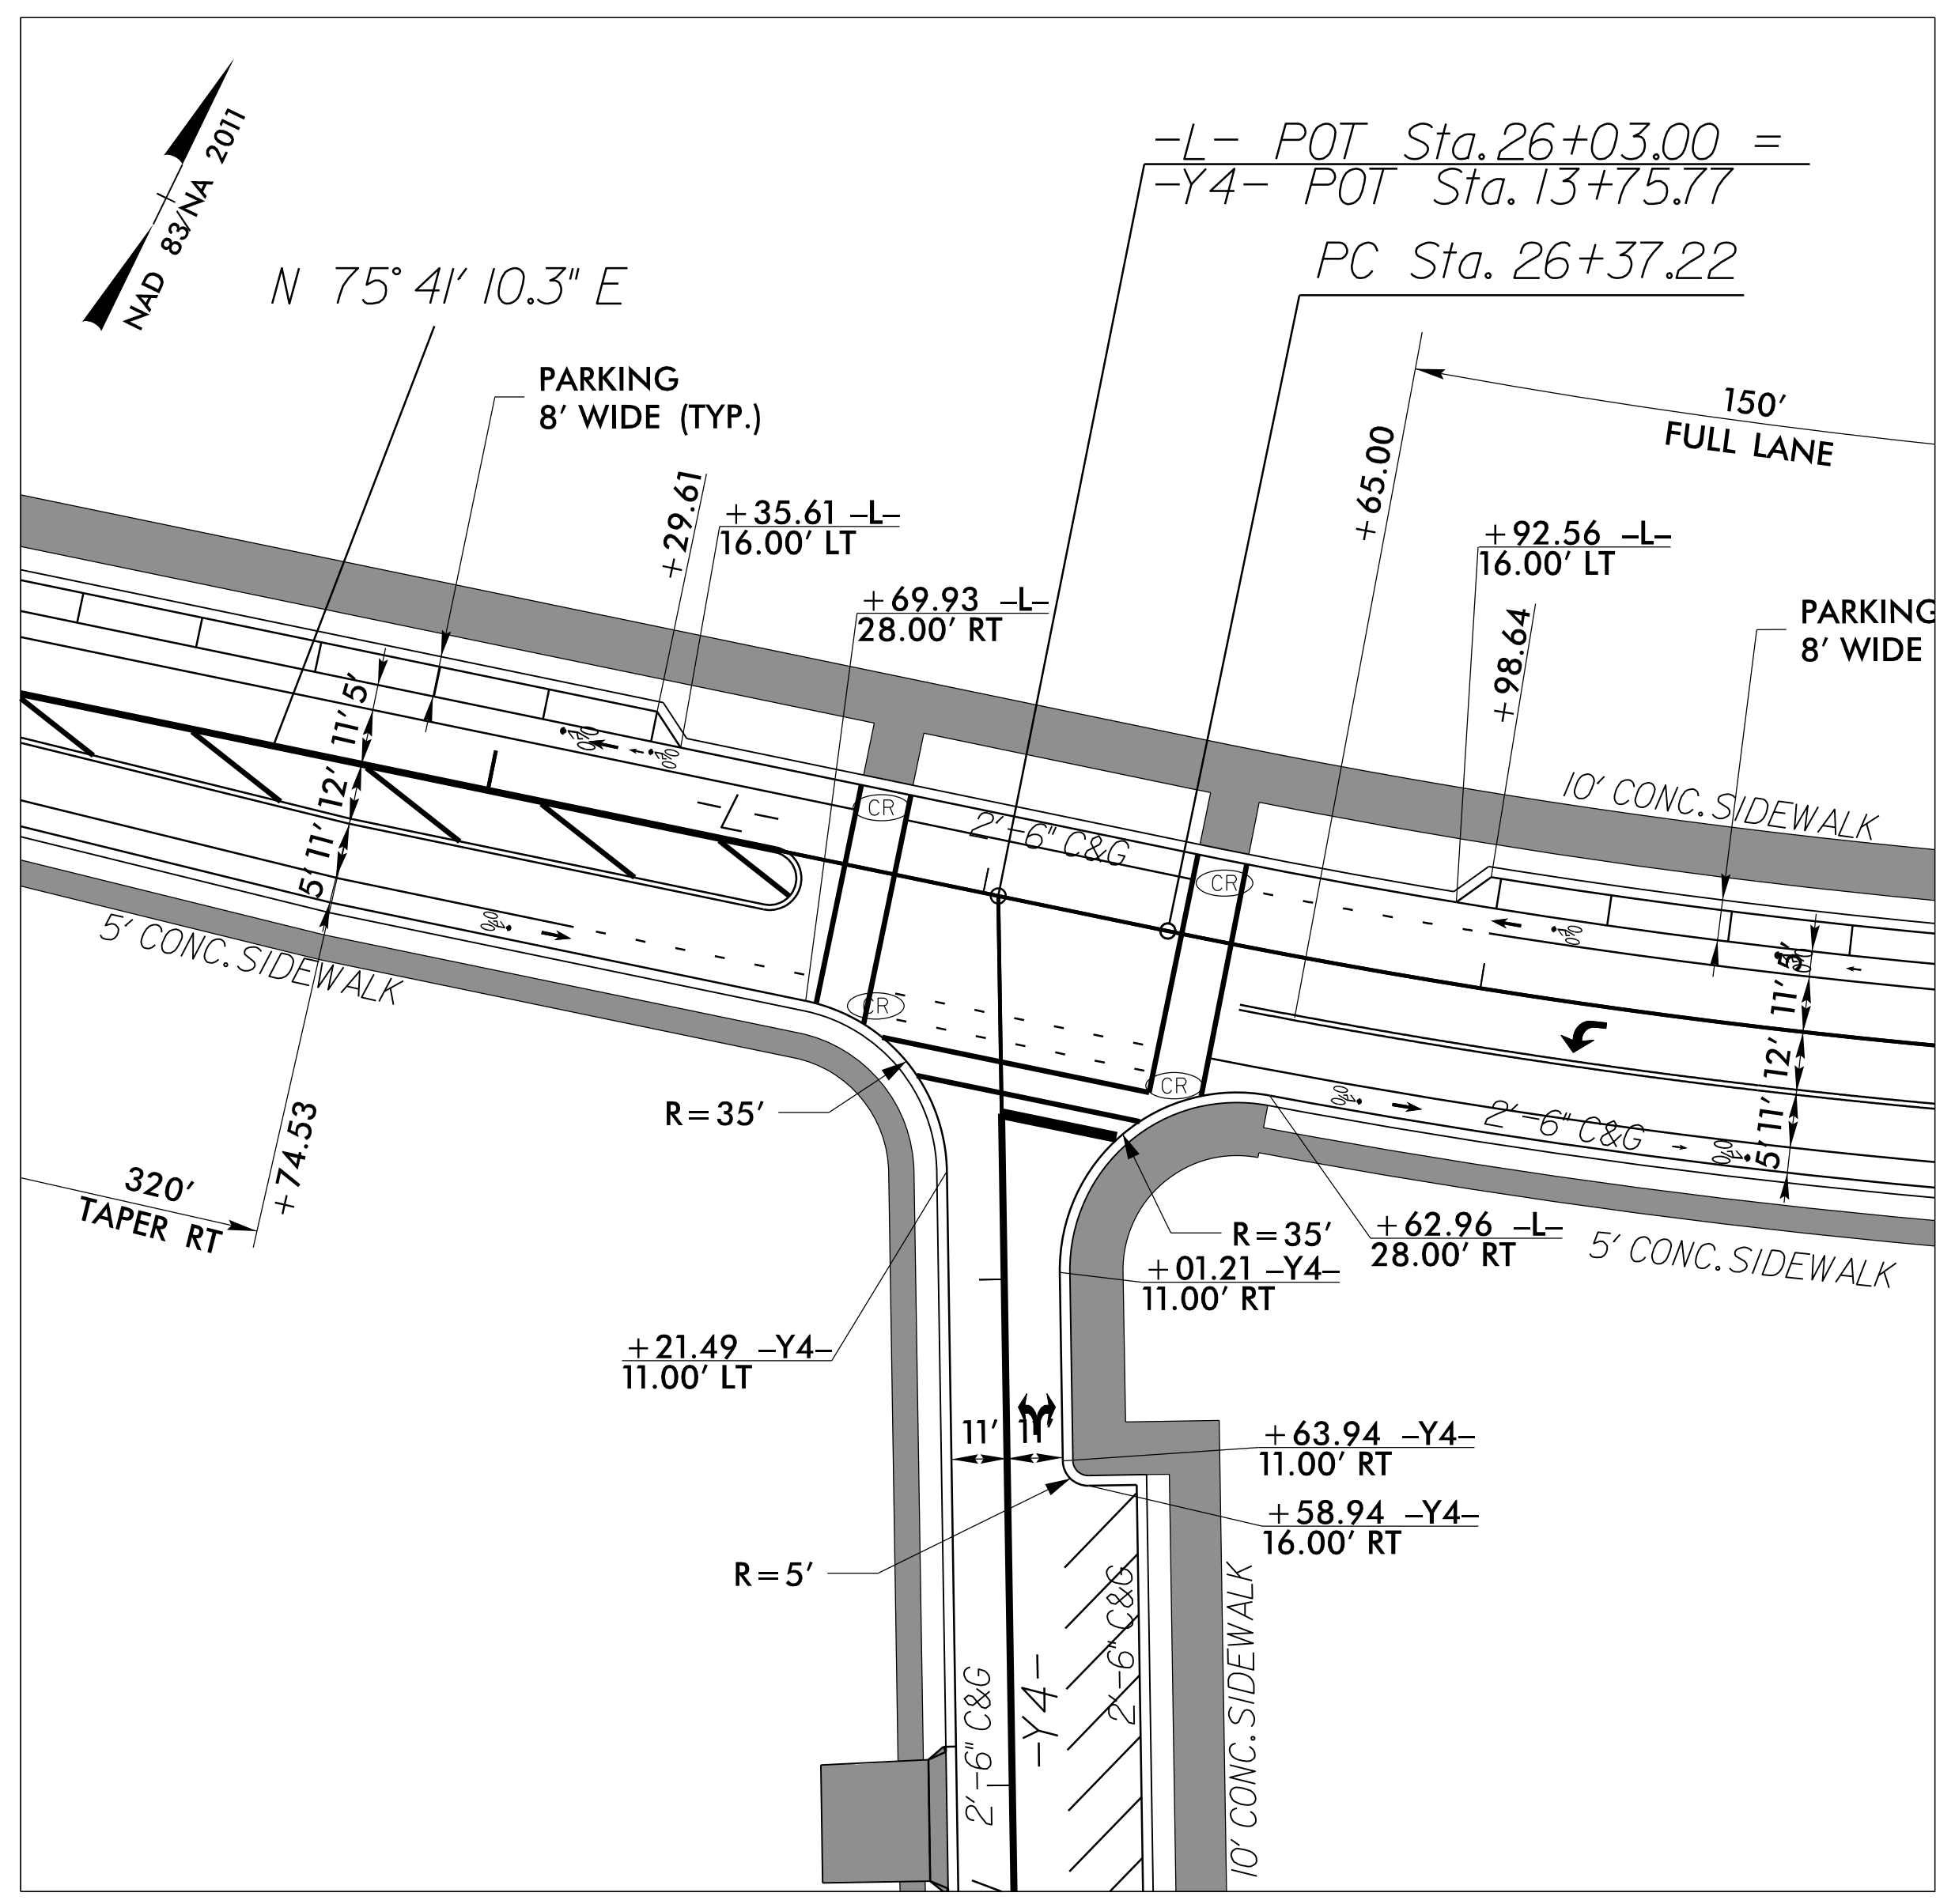

### INTERSECTION DETAIL -L- & -Y4-

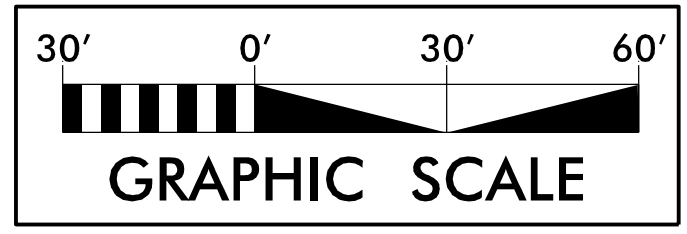

### INTERSECTION DETAIL -L- & -Y9-

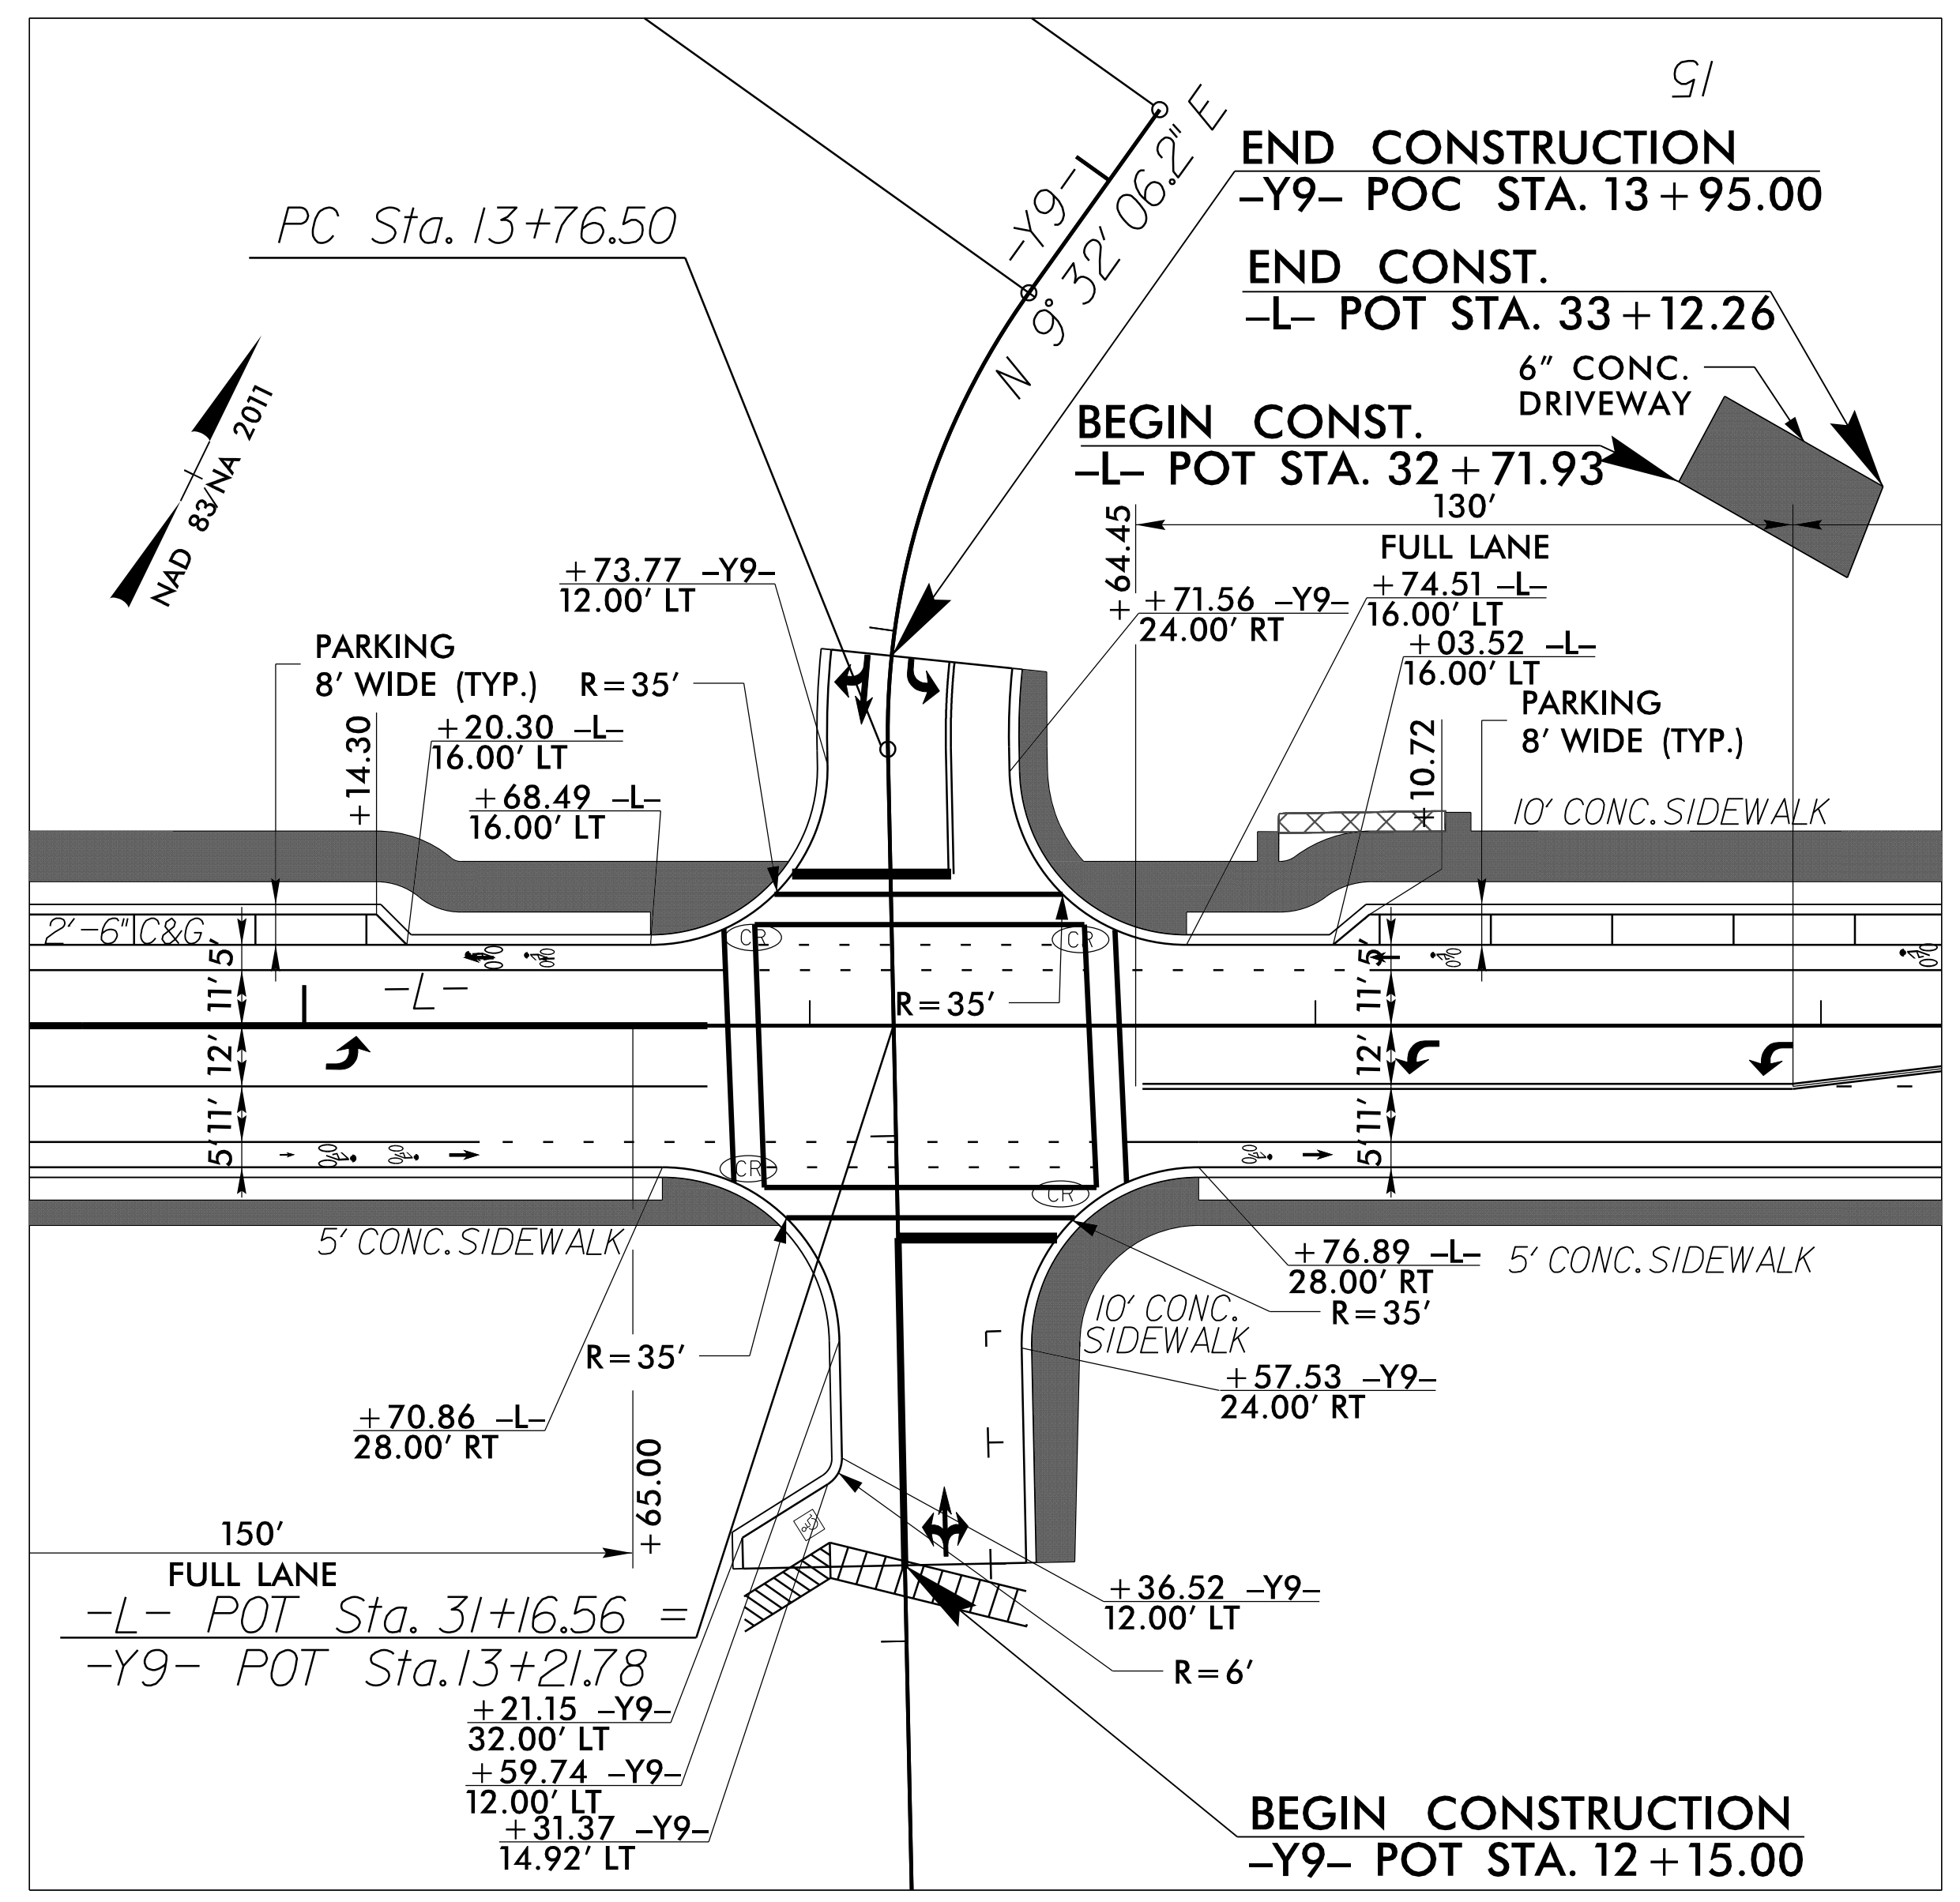

LEGEND	
	CONCRETE SW/DRWY/ISLAND

SEE SHEET 5 FOR PLAN VIEW

5/14/2011 SYSTEM: 15536\_Rdy\_psh\_2B5.dgn