




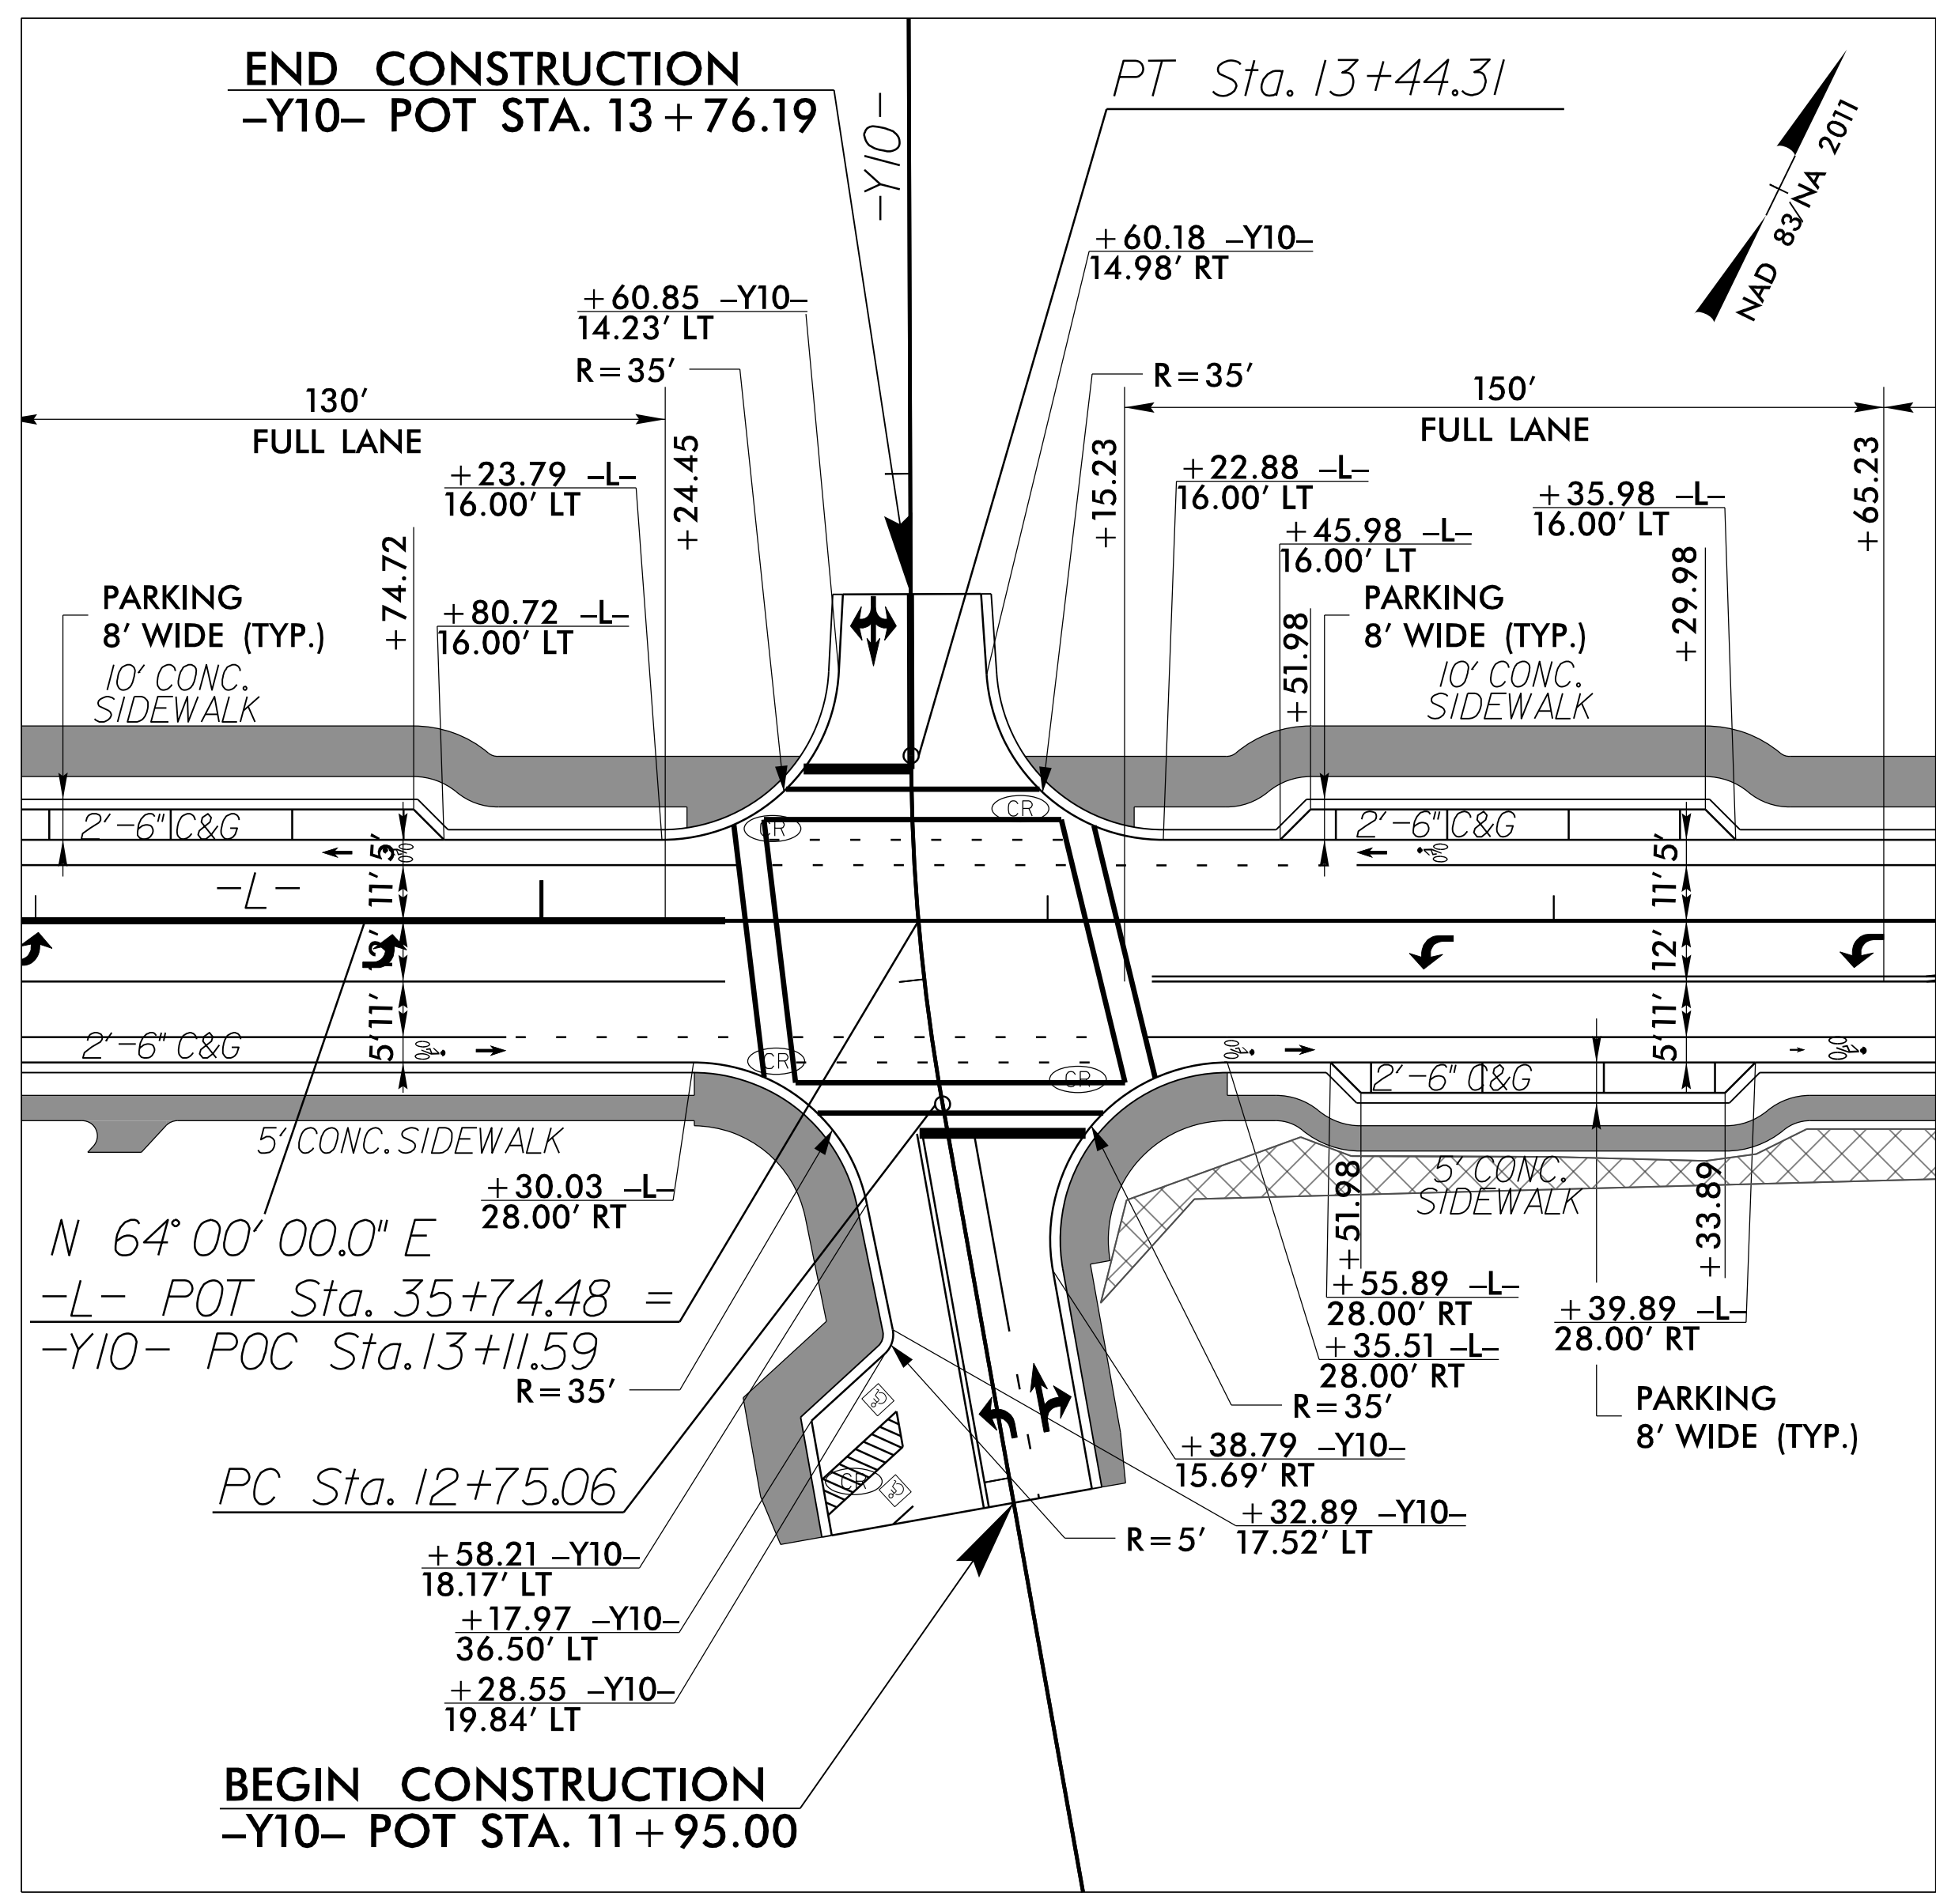

INTERSECTION DETAIL -L- & -Y10-

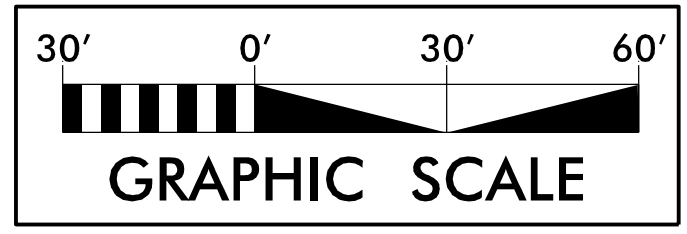

INTERSECTION DETAIL -L- & -Y6-

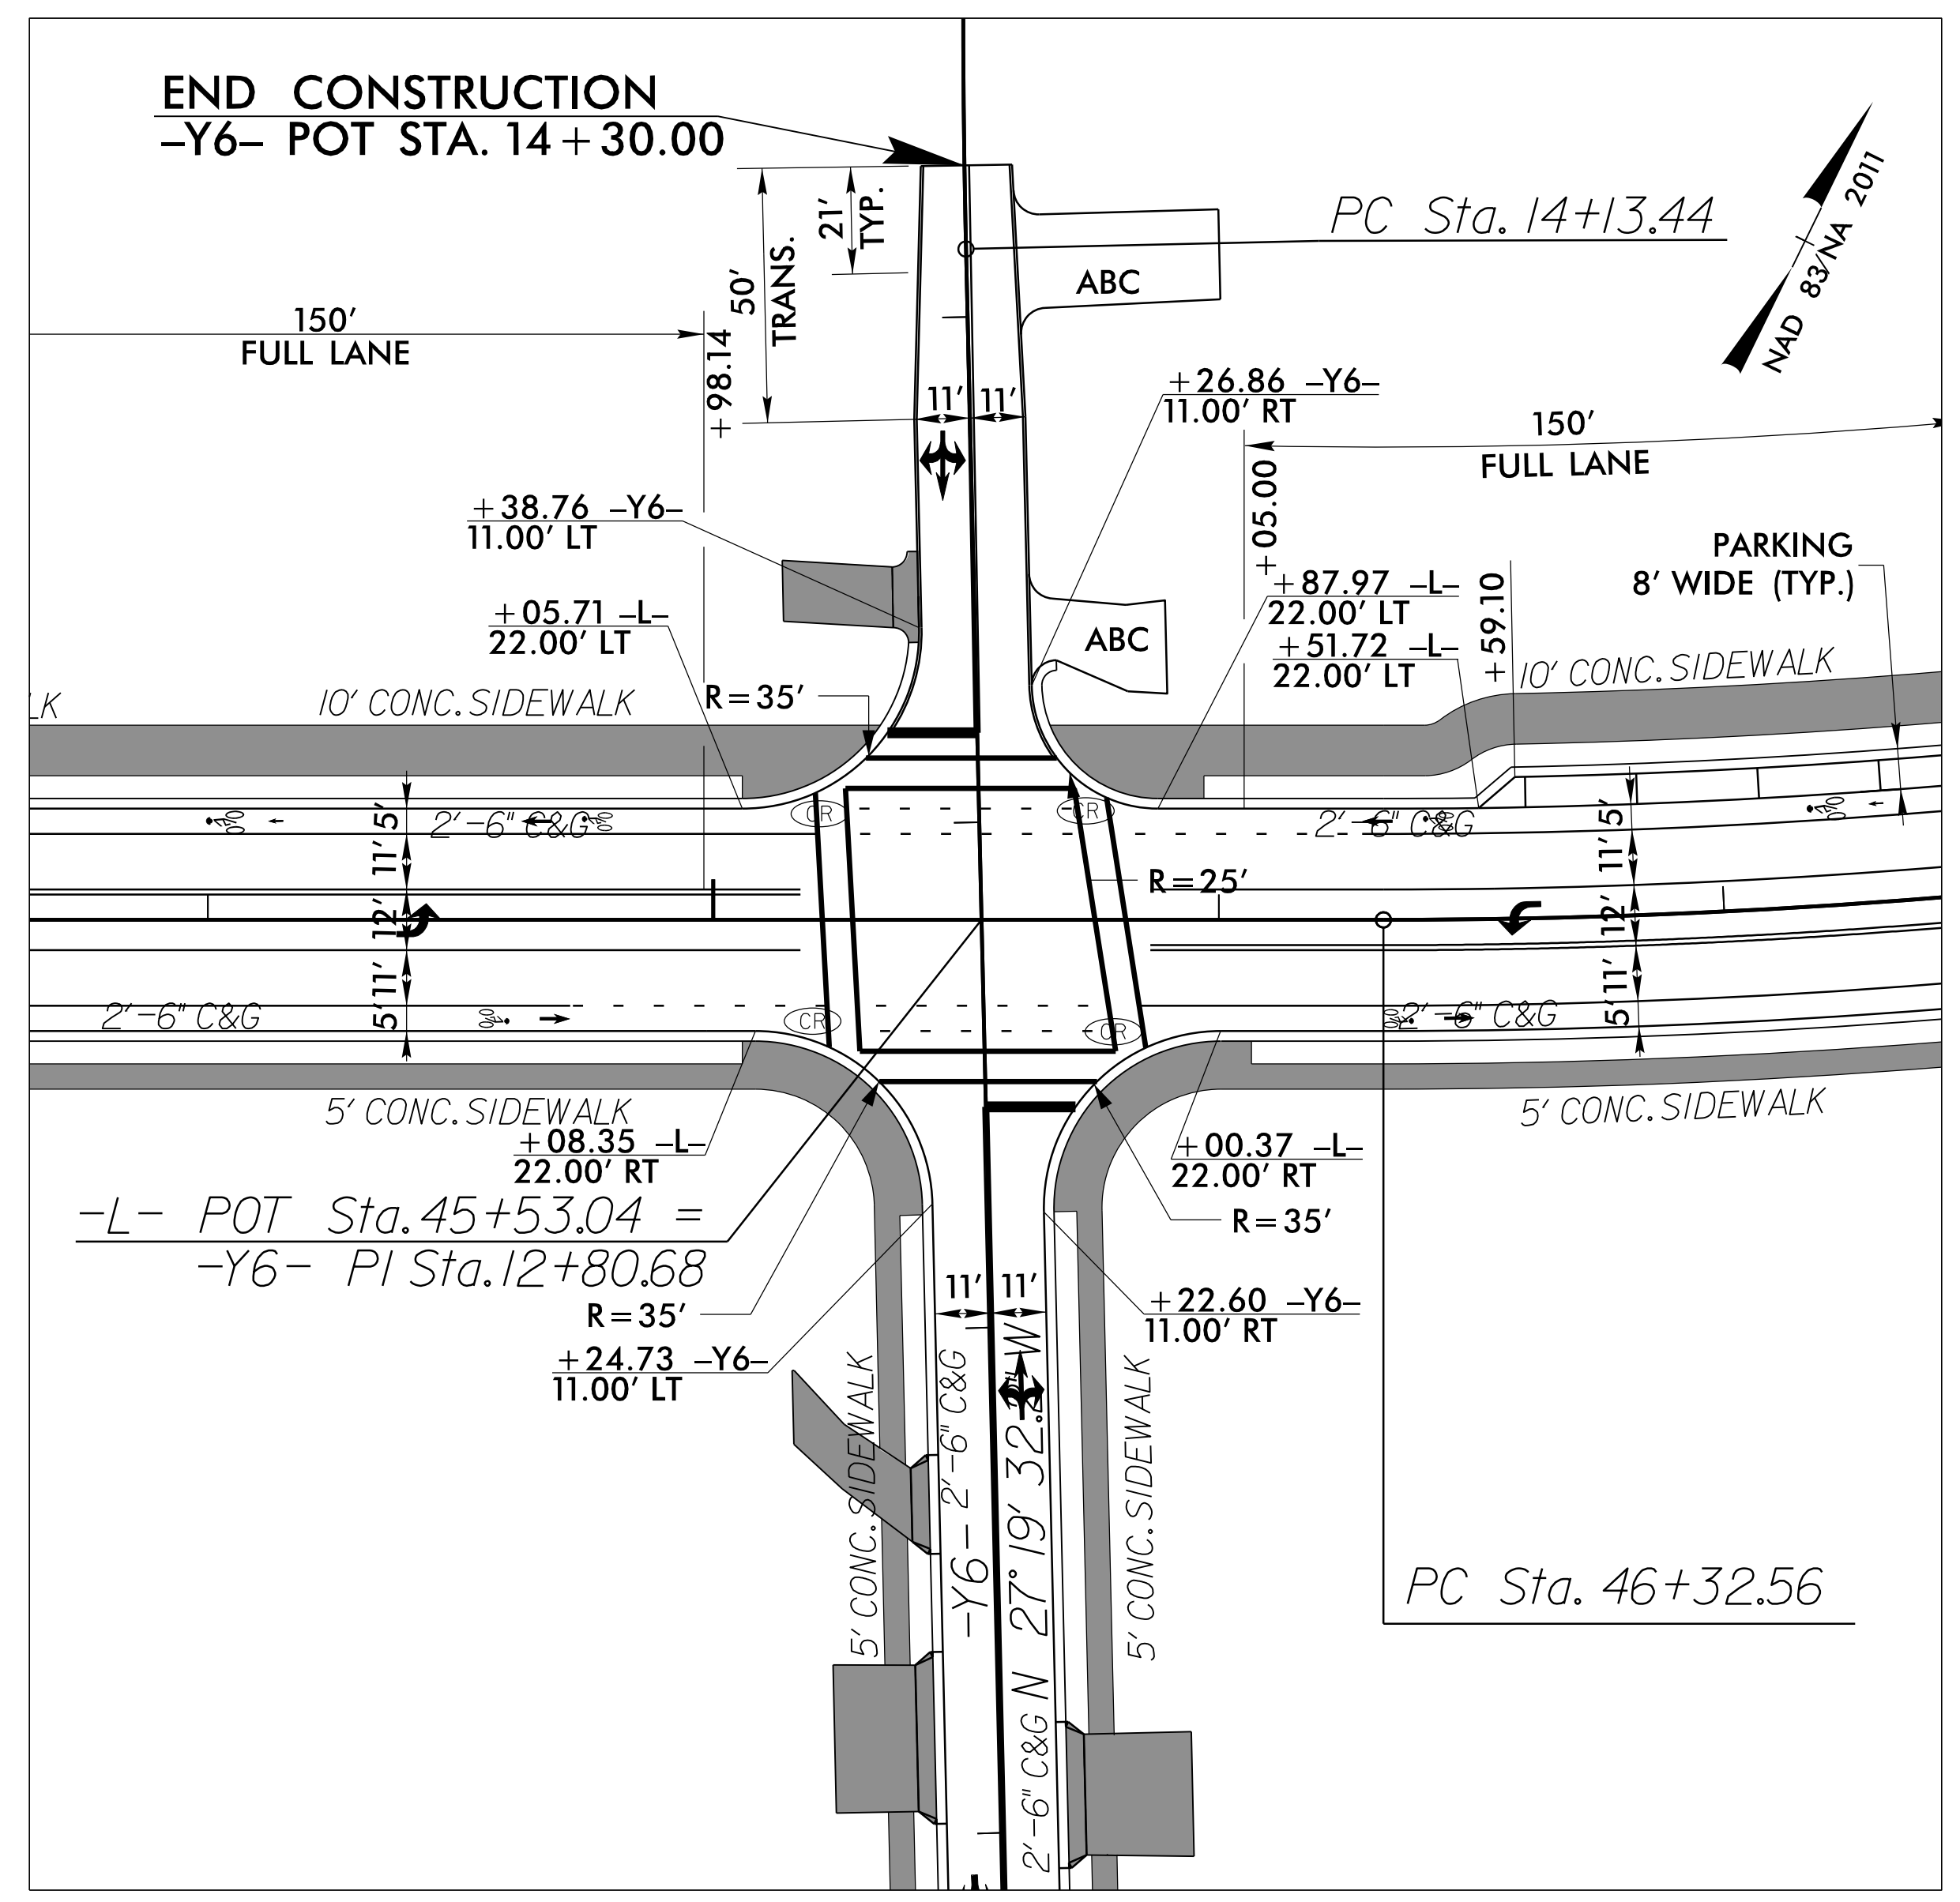

LEGEND	
	CONCRETE SW/DRWY/ISLAND

SEE SHEET 5 AND 6 FOR PLAN VIEW

5/14/23 5:14/23 SYSTEM: 15536_Rdy_psh_2B6.dgn