



PROJECT REFERENCE NO.	SHEET NO.
U-5536	2B-8
DOCUMENT NOT CONSIDERED FINAL UNLESS ALL SIGNATURES COMPLETED	

ROADWAY DESIGN
ENGINEER

CDM
Smith

CDM Smith Inc.
5400 Glenwood Avenue
Suite 400
Raleigh, NC 27612-3228
NC CEA No. F7125

INTERSECTION DETAIL -L- & -YIB-

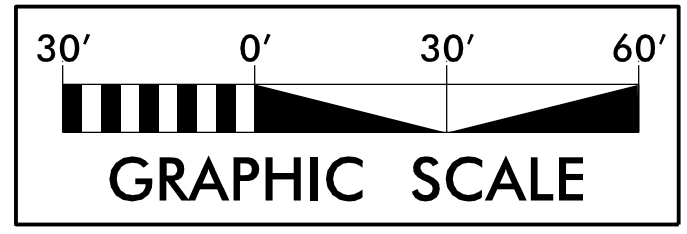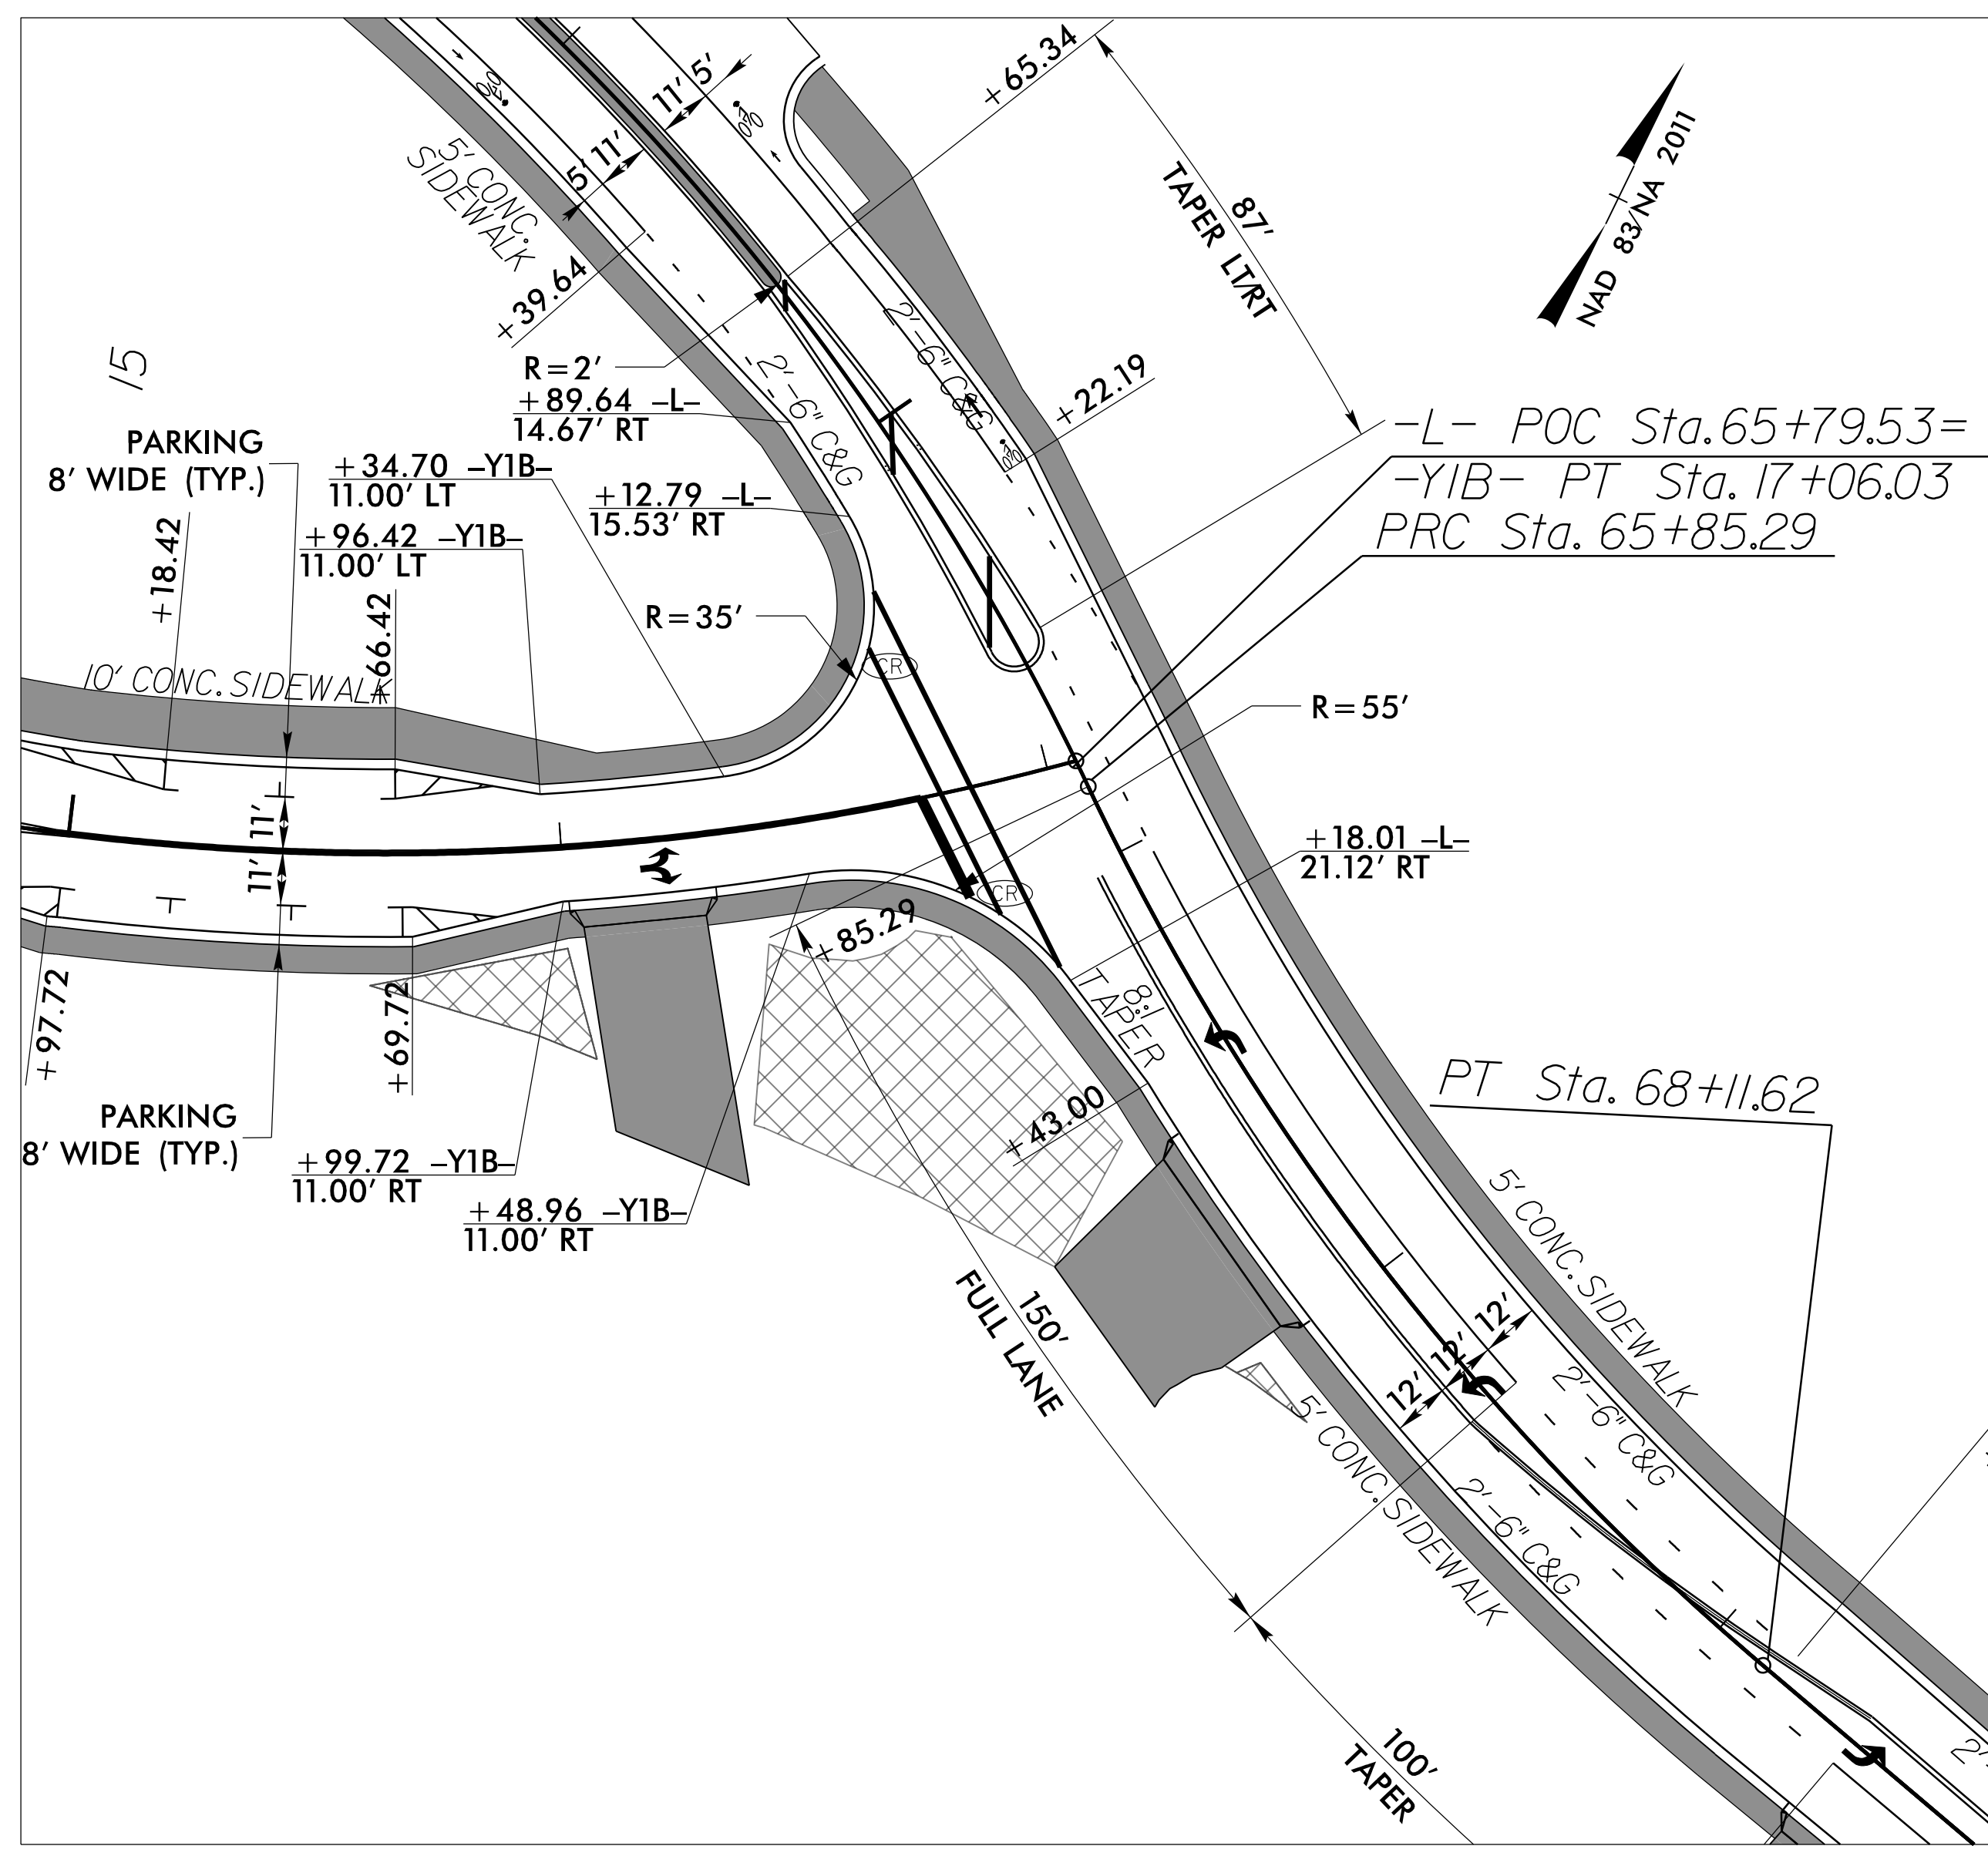

LEGEND	
	CONCRETE SW/DRWY/ISLAND

SEE SHEET 7 FOR PLAN VIEW

5/14/2017
SYSTEM: I:\5536_Rdy_psh_2B8.dgn
LISTED: 10/10/2017