
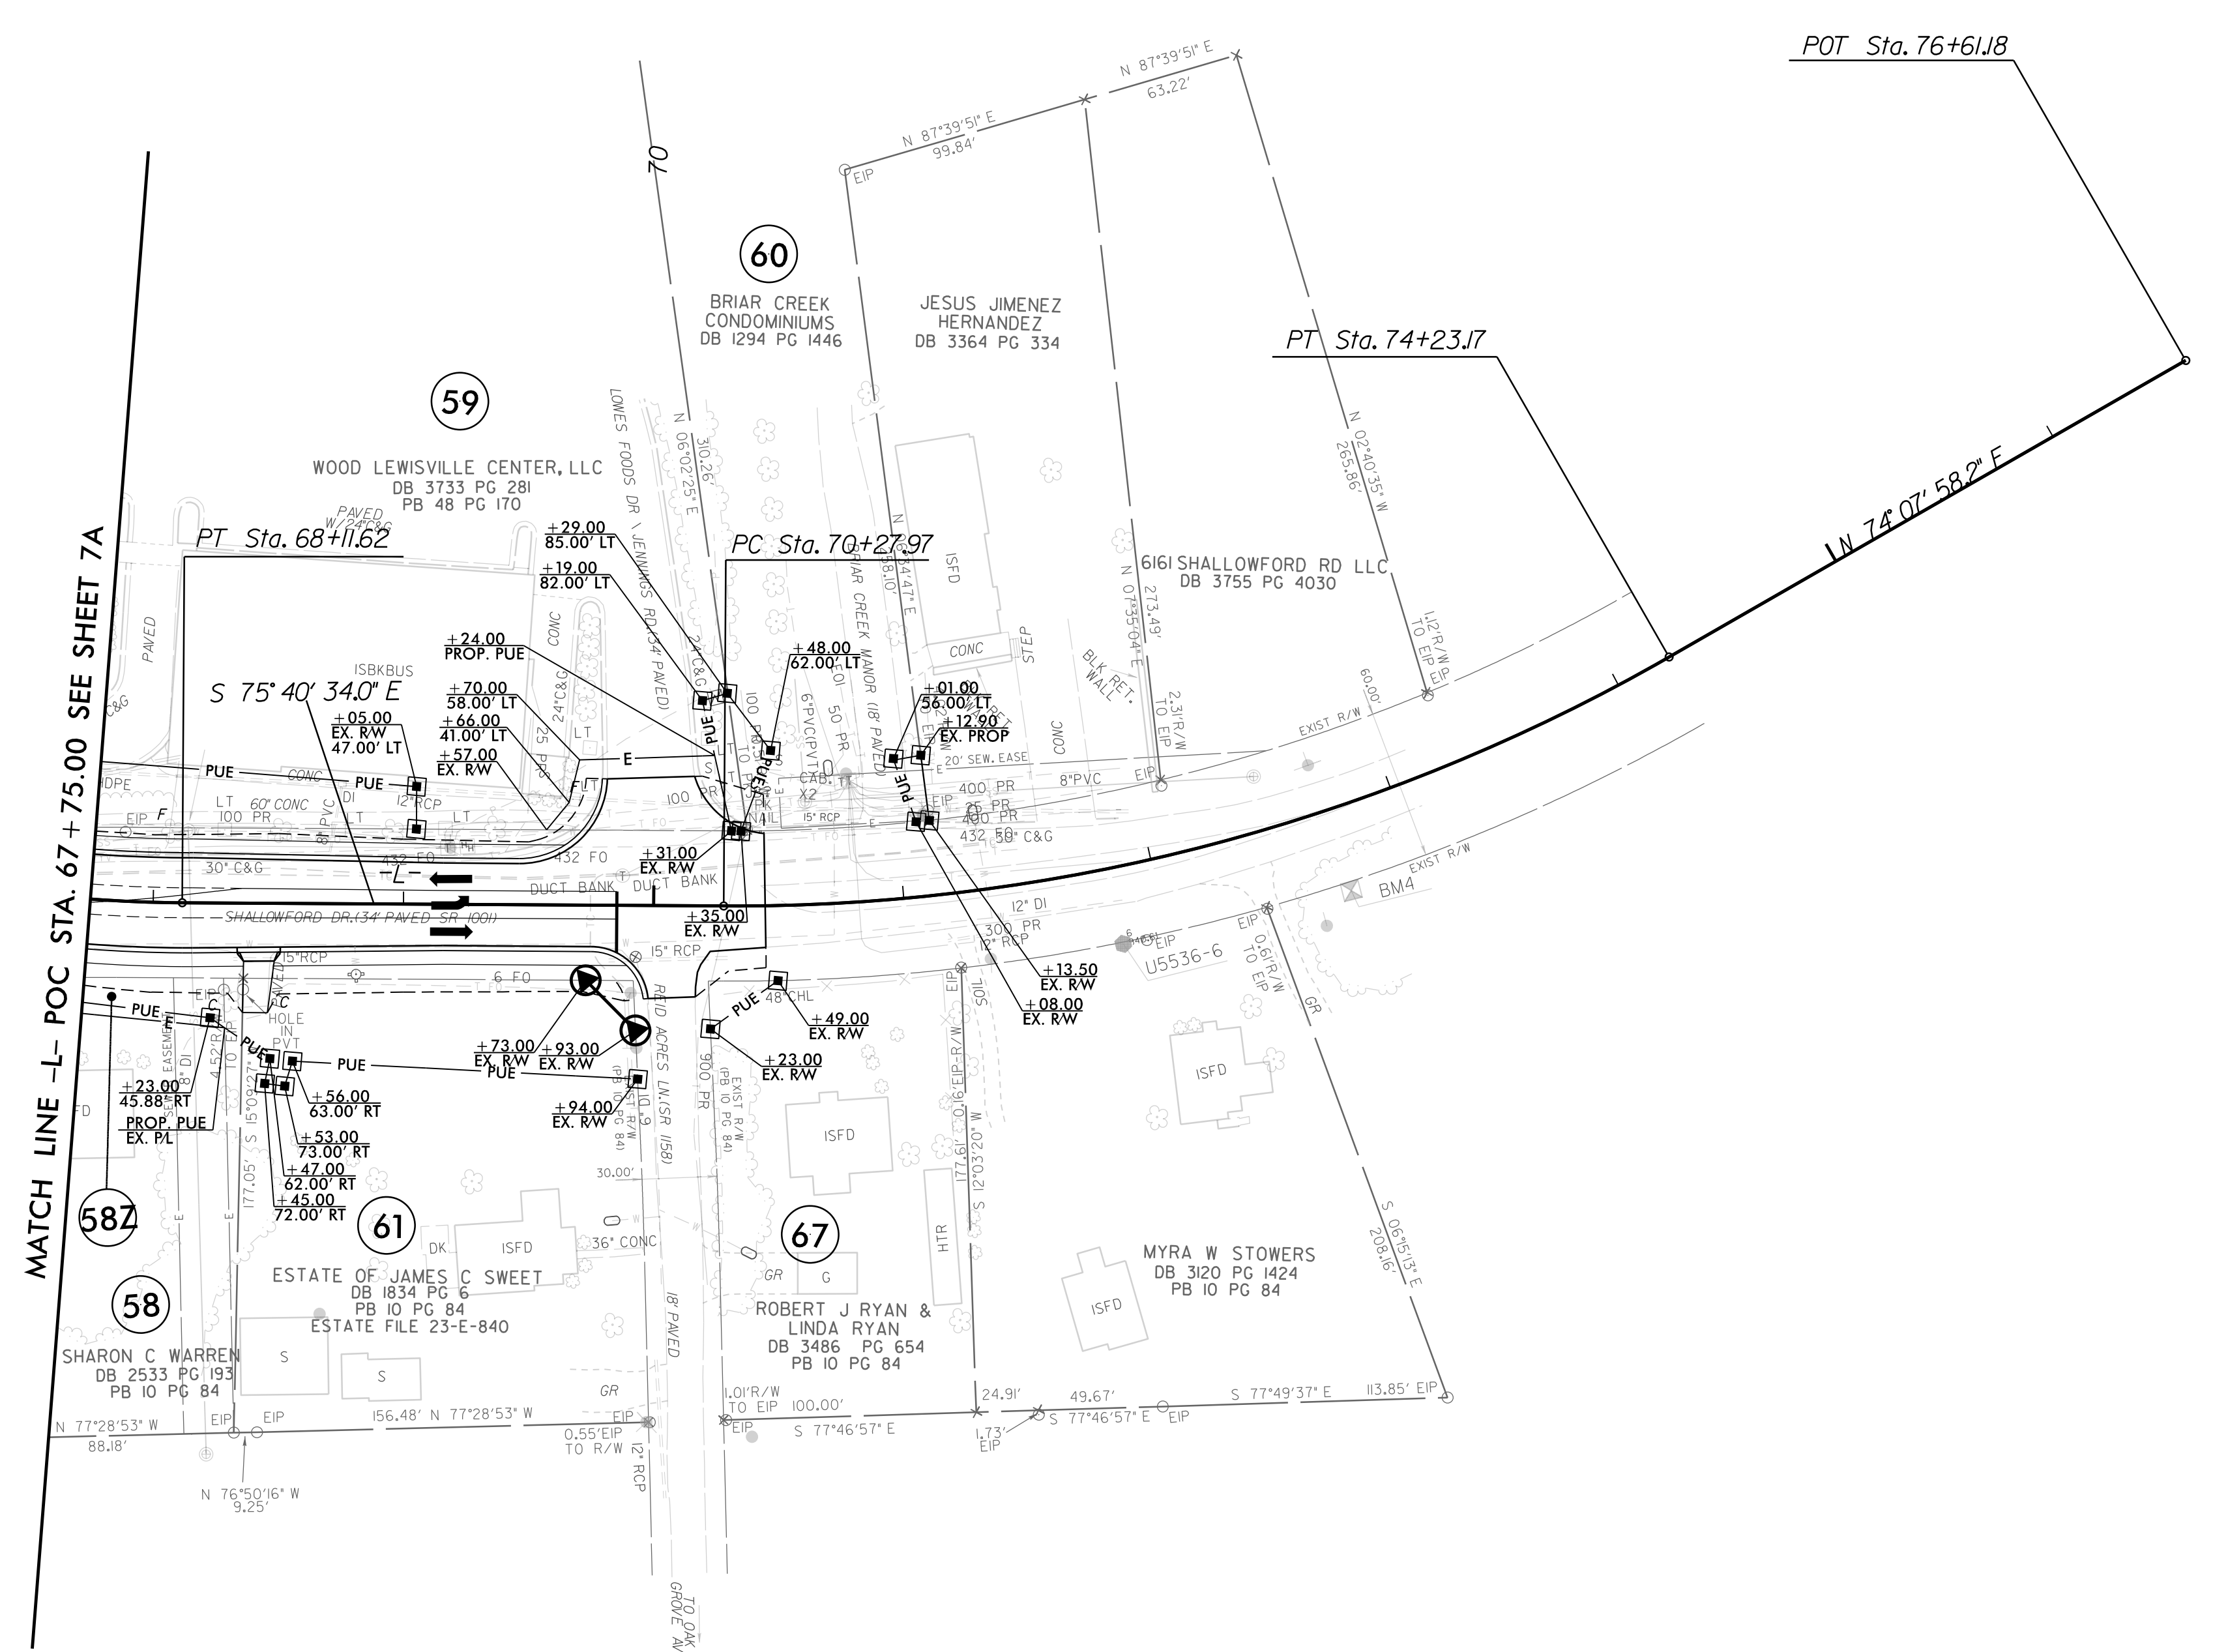


5/14/2019

PROJECT REFERENCE NO. <i>U-5536</i>	SHEET NO. <i>8A</i>
RW SHEET NO.	
ROADWAY DESIGN ENGINEER	
<small>CDM Smith Inc. 5400 Glenwood Avenue Suite 400 Raleigh, NC 27612-3228 NC CDA No. F-1255</small>	
DOCUMENT NOT CONSIDERED FINAL UNLESS ALL SIGNATURES COMPLETED	

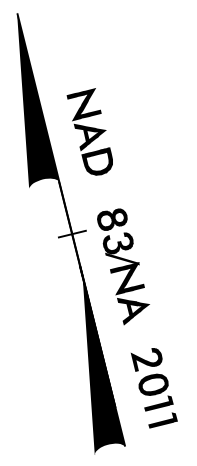

MATCH LINE -L- POC STA. 67 +75.00 SEE SHEET 7A

-L-	
PI Sta 67+00.19	PI Sta 72+30.27
$\Delta = 24' 19'' 47.3''$ (LT)	$\Delta = 30' 11'' 27.7''$ (LT)
$D = 10' 44'' 58.8''$	$D = 7' 38'' 22.0''$
$L = 226.33'$	$L = 395.20'$
$T = 114.90'$	$T = 202.30'$
$R = 533.00'$	$R = 750.00'$
$e = 0.04$	$e = EXIST.$
$RO = 104'$	$RO = N/A$
$DS = 40$ mph	$DS = 40$ mph

SEE SHEET 12 FOR -L- PROFILE

SYSTEM: I5536_Rdy_psh_08A.dgn
USER: PRRAD