



5/28/2024

PROJECT REFERENCE NO. U-5536		SHEET NO. 10	
ROADWAY DESIGN ENGINEER		HYDRAULICS ENGINEER	
DOCUMENT NOT CONSIDERED FINAL UNLESS ALL SIGNATURES COMPLETED			

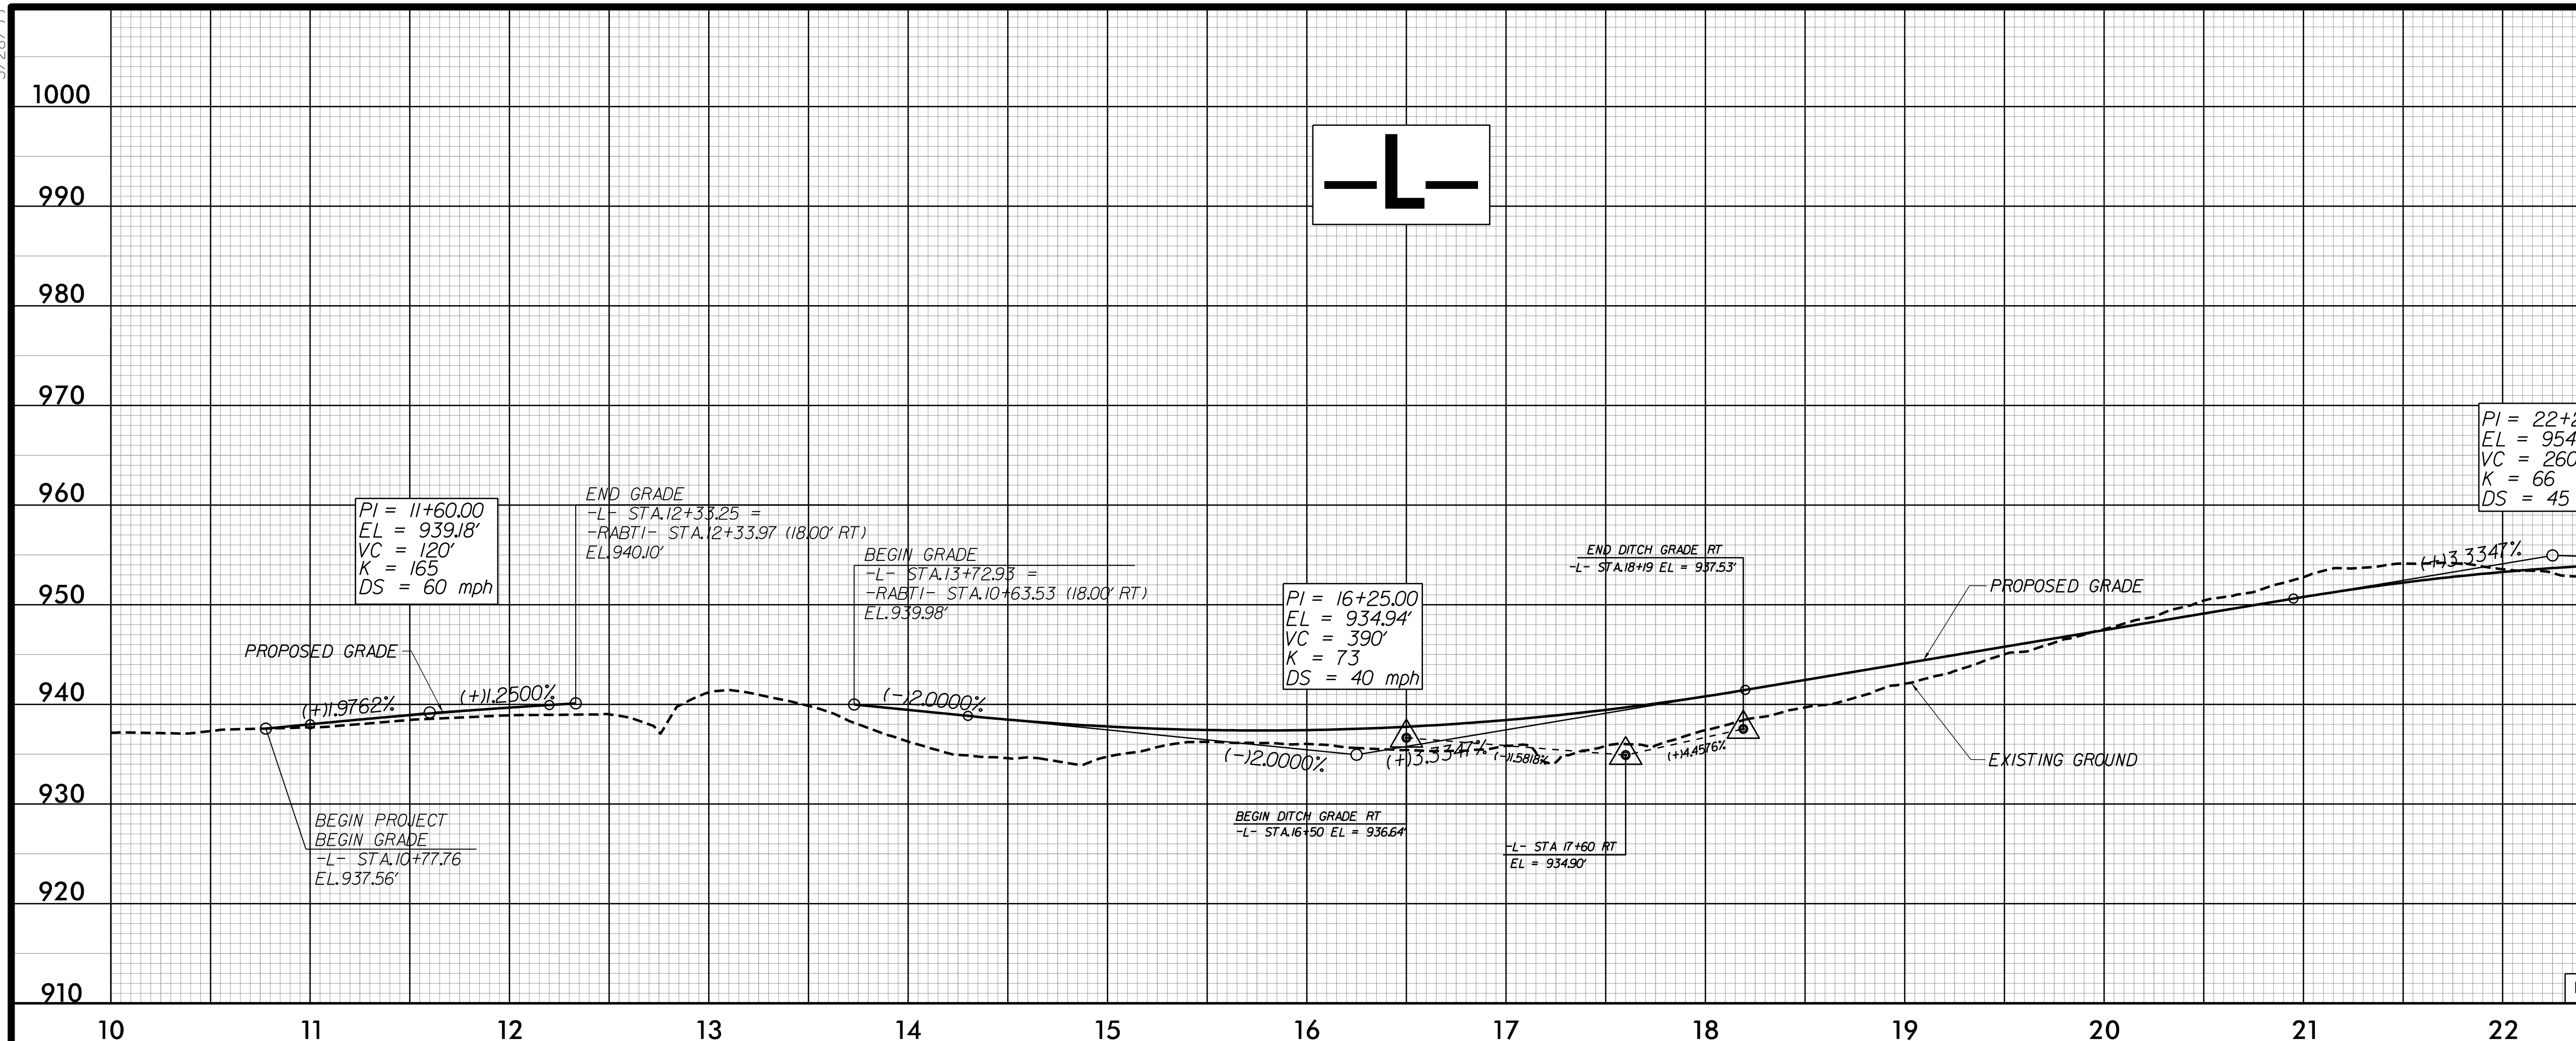

--- LEFT DITCH  
 - - - - - RIGHT DITCH  
 NOTE: SEE SHEET 4 FOR -L- ALIGNMENT

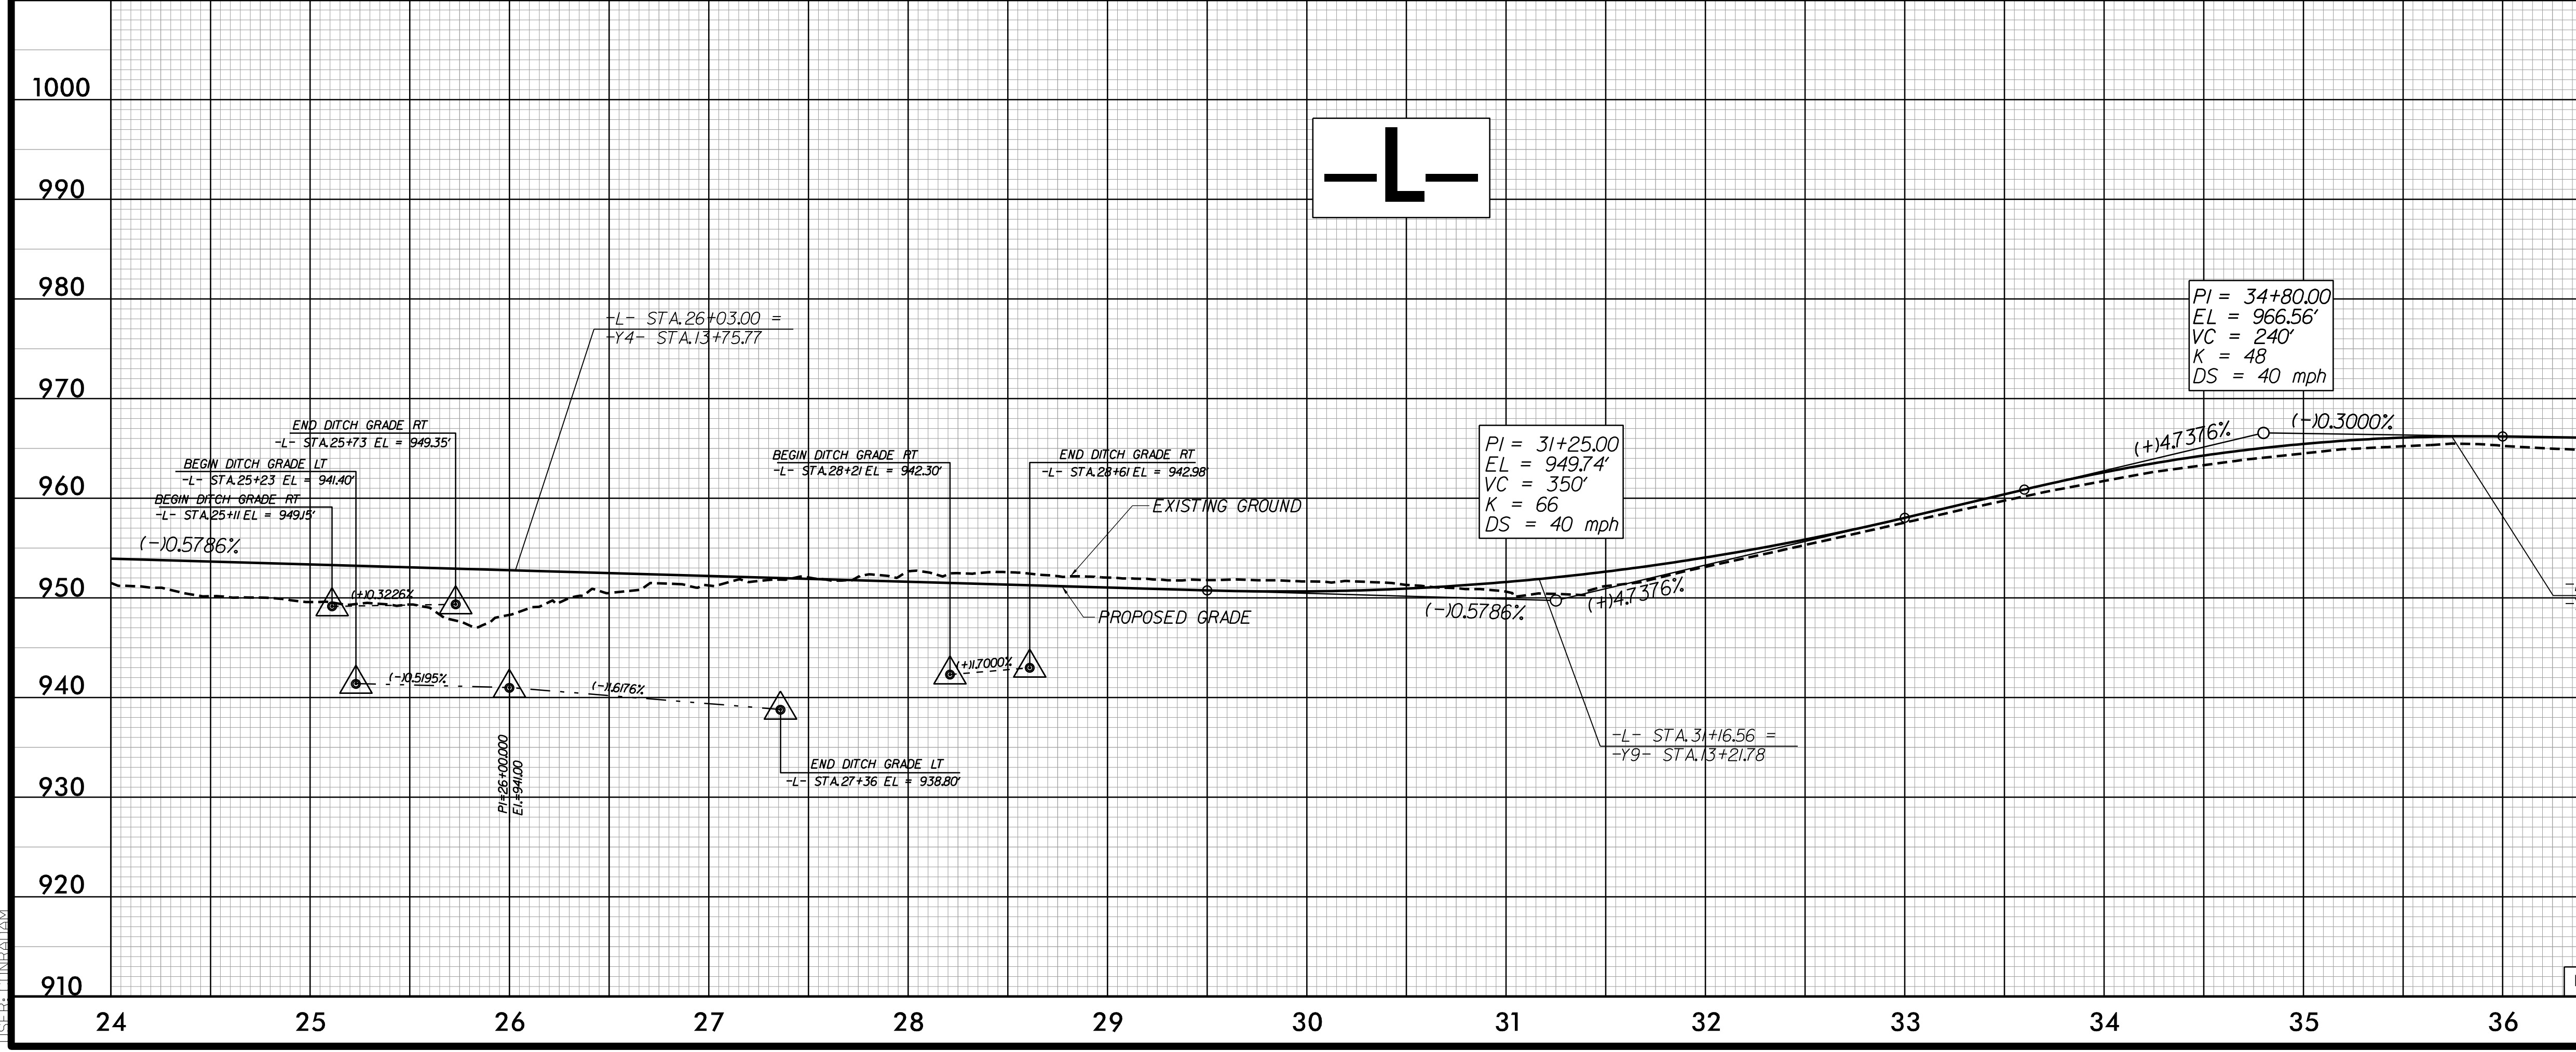

--- LEFT DITCH  
 - - - - - RIGHT DITCH  
 NOTE: SEE SHEET 5 FOR -L- ALIGNMENT

S:\TIME\15536\_Pdx\_psh\_10.dgn