
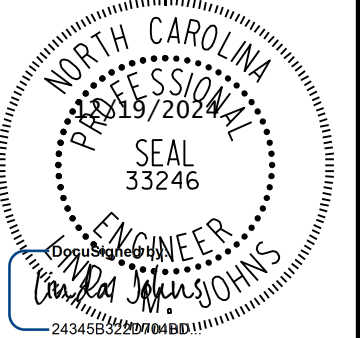






5/28/99

PROJECT REFERENCE NO. U-5536		SHEET NO. 12	
ROADWAY DESIGN ENGINEER		HYDRAULICS ENGINEER	
			
			
DOCUMENT NOT CONSIDERED FINAL UNLESS ALL SIGNATURES COMPLETED			




--- LEFT DITCH  
 - - - - RIGHT DITCH

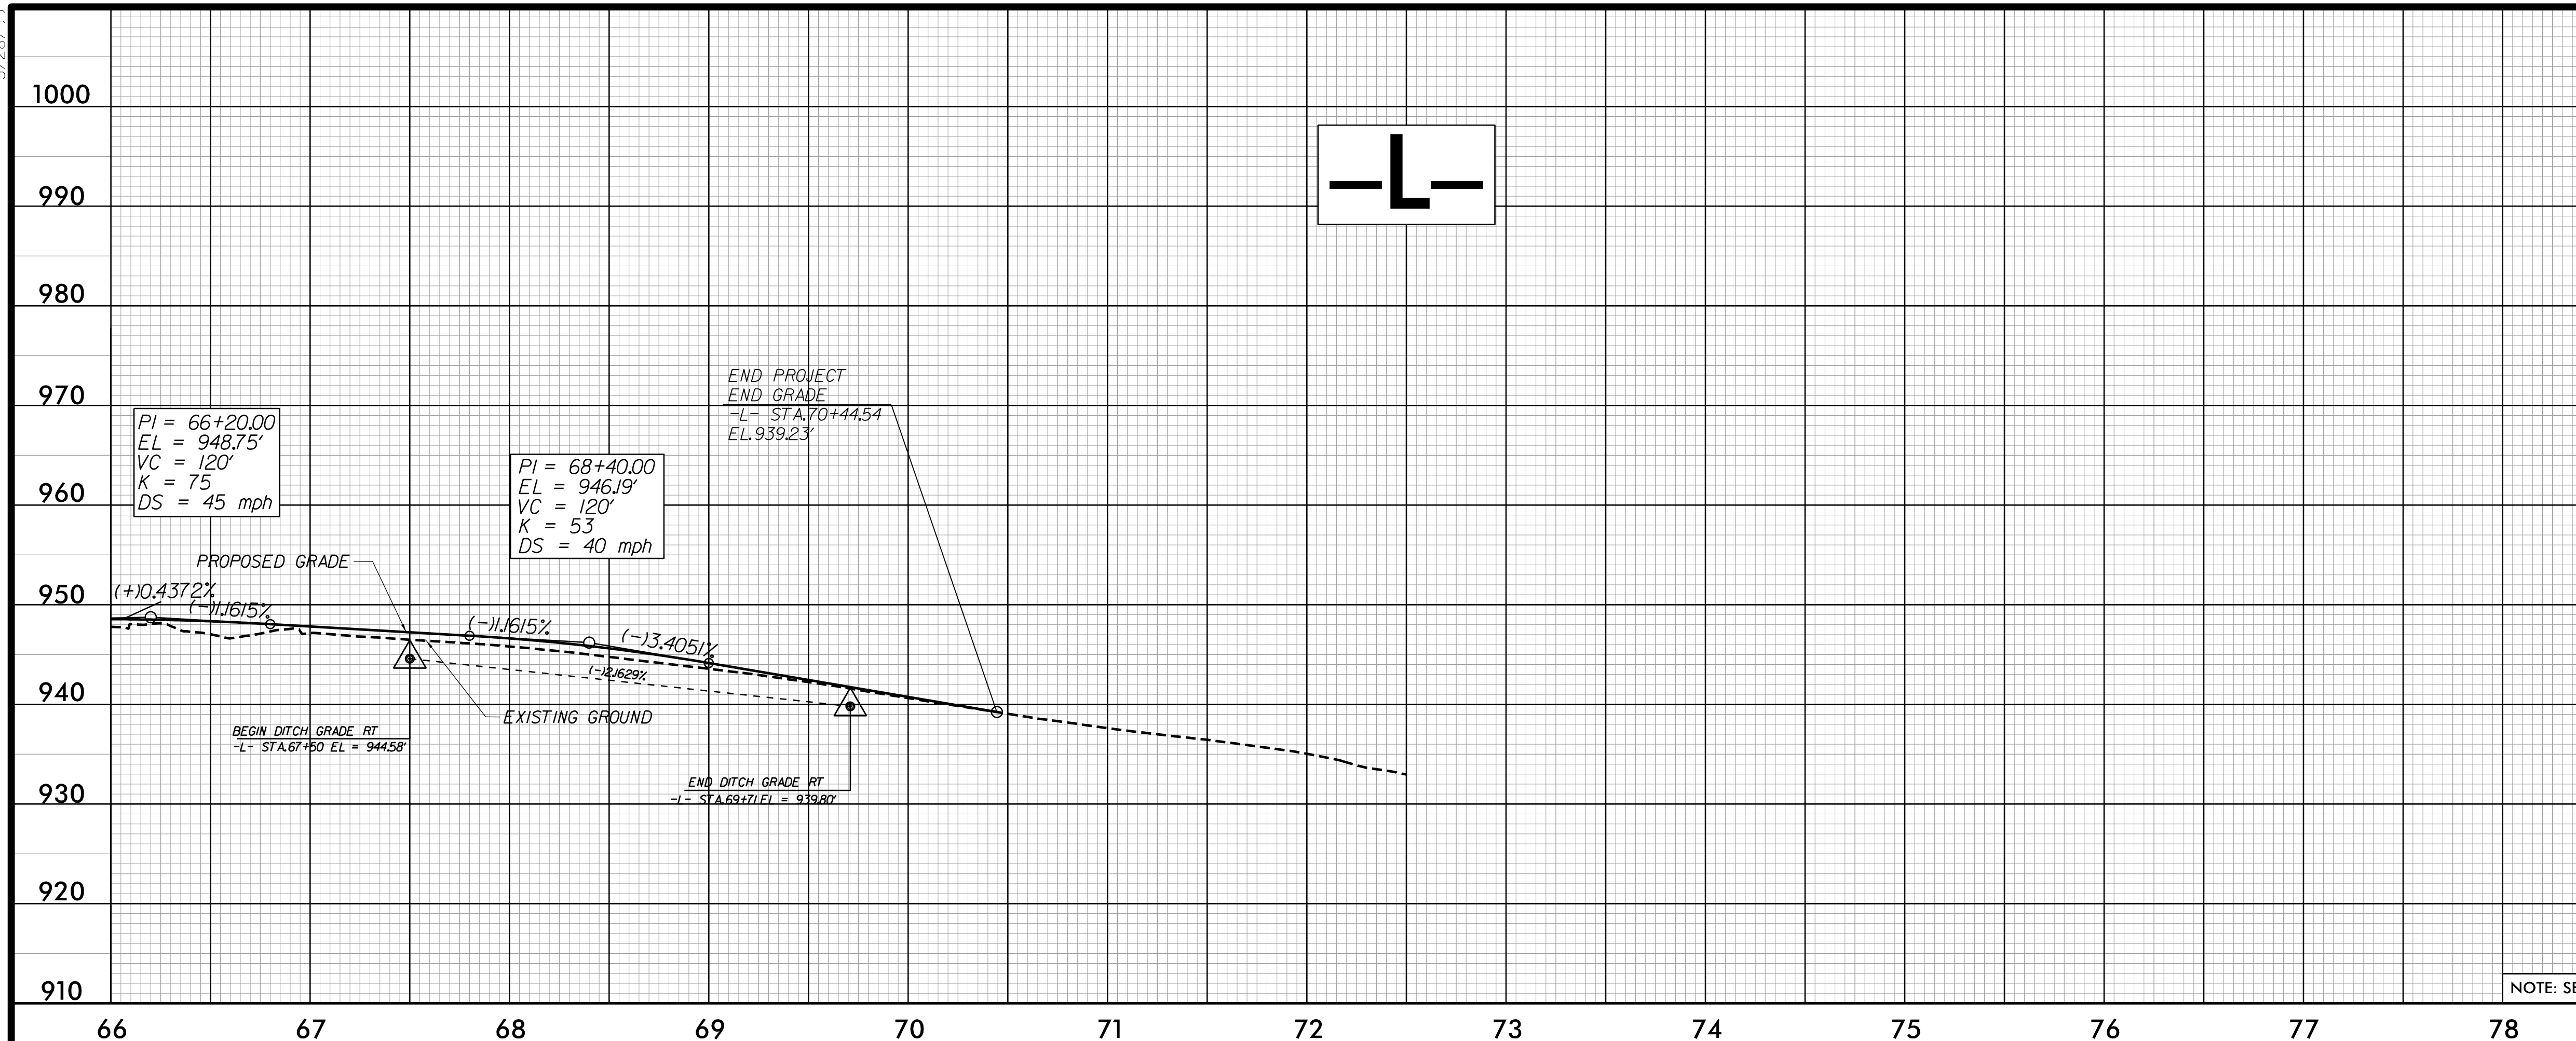NOTE: SEE SHEET 7 AND 8 FOR -L- ALIGNMENT

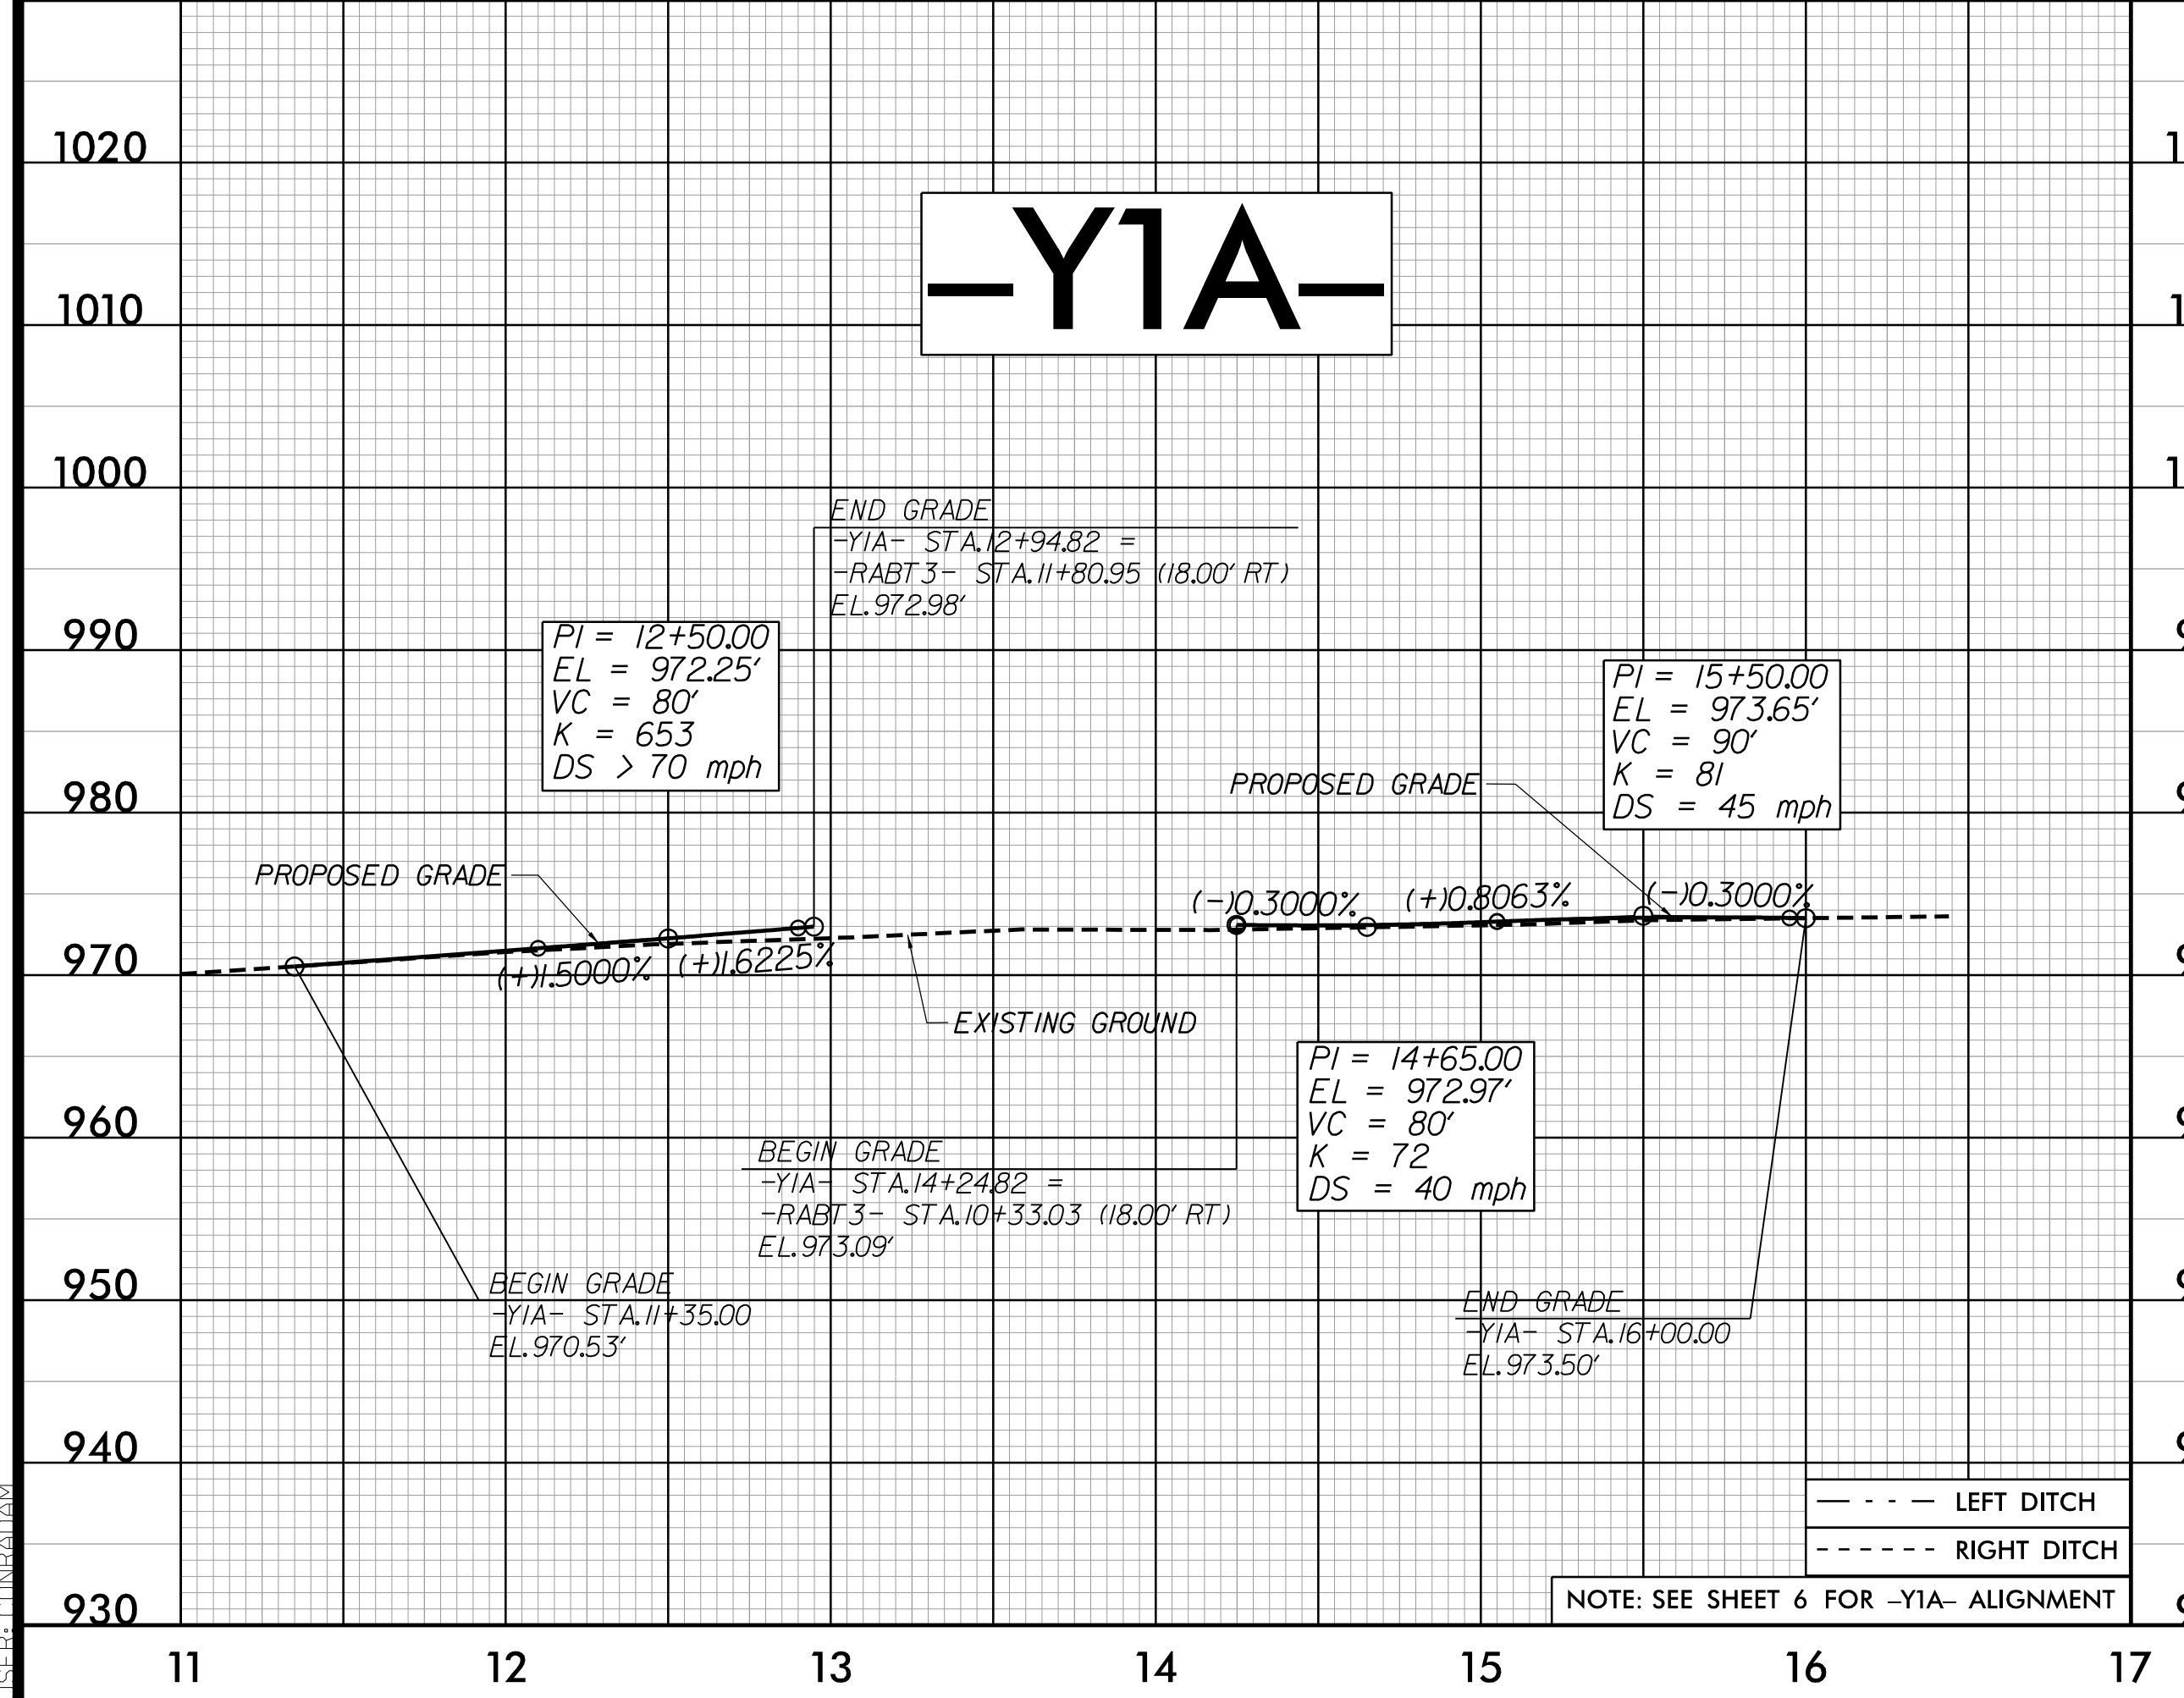

--- LEFT DITCH  
 - - - - RIGHT DITCH

NOTE: SEE SHEET 6 FOR -Y1A- ALIGNMENT

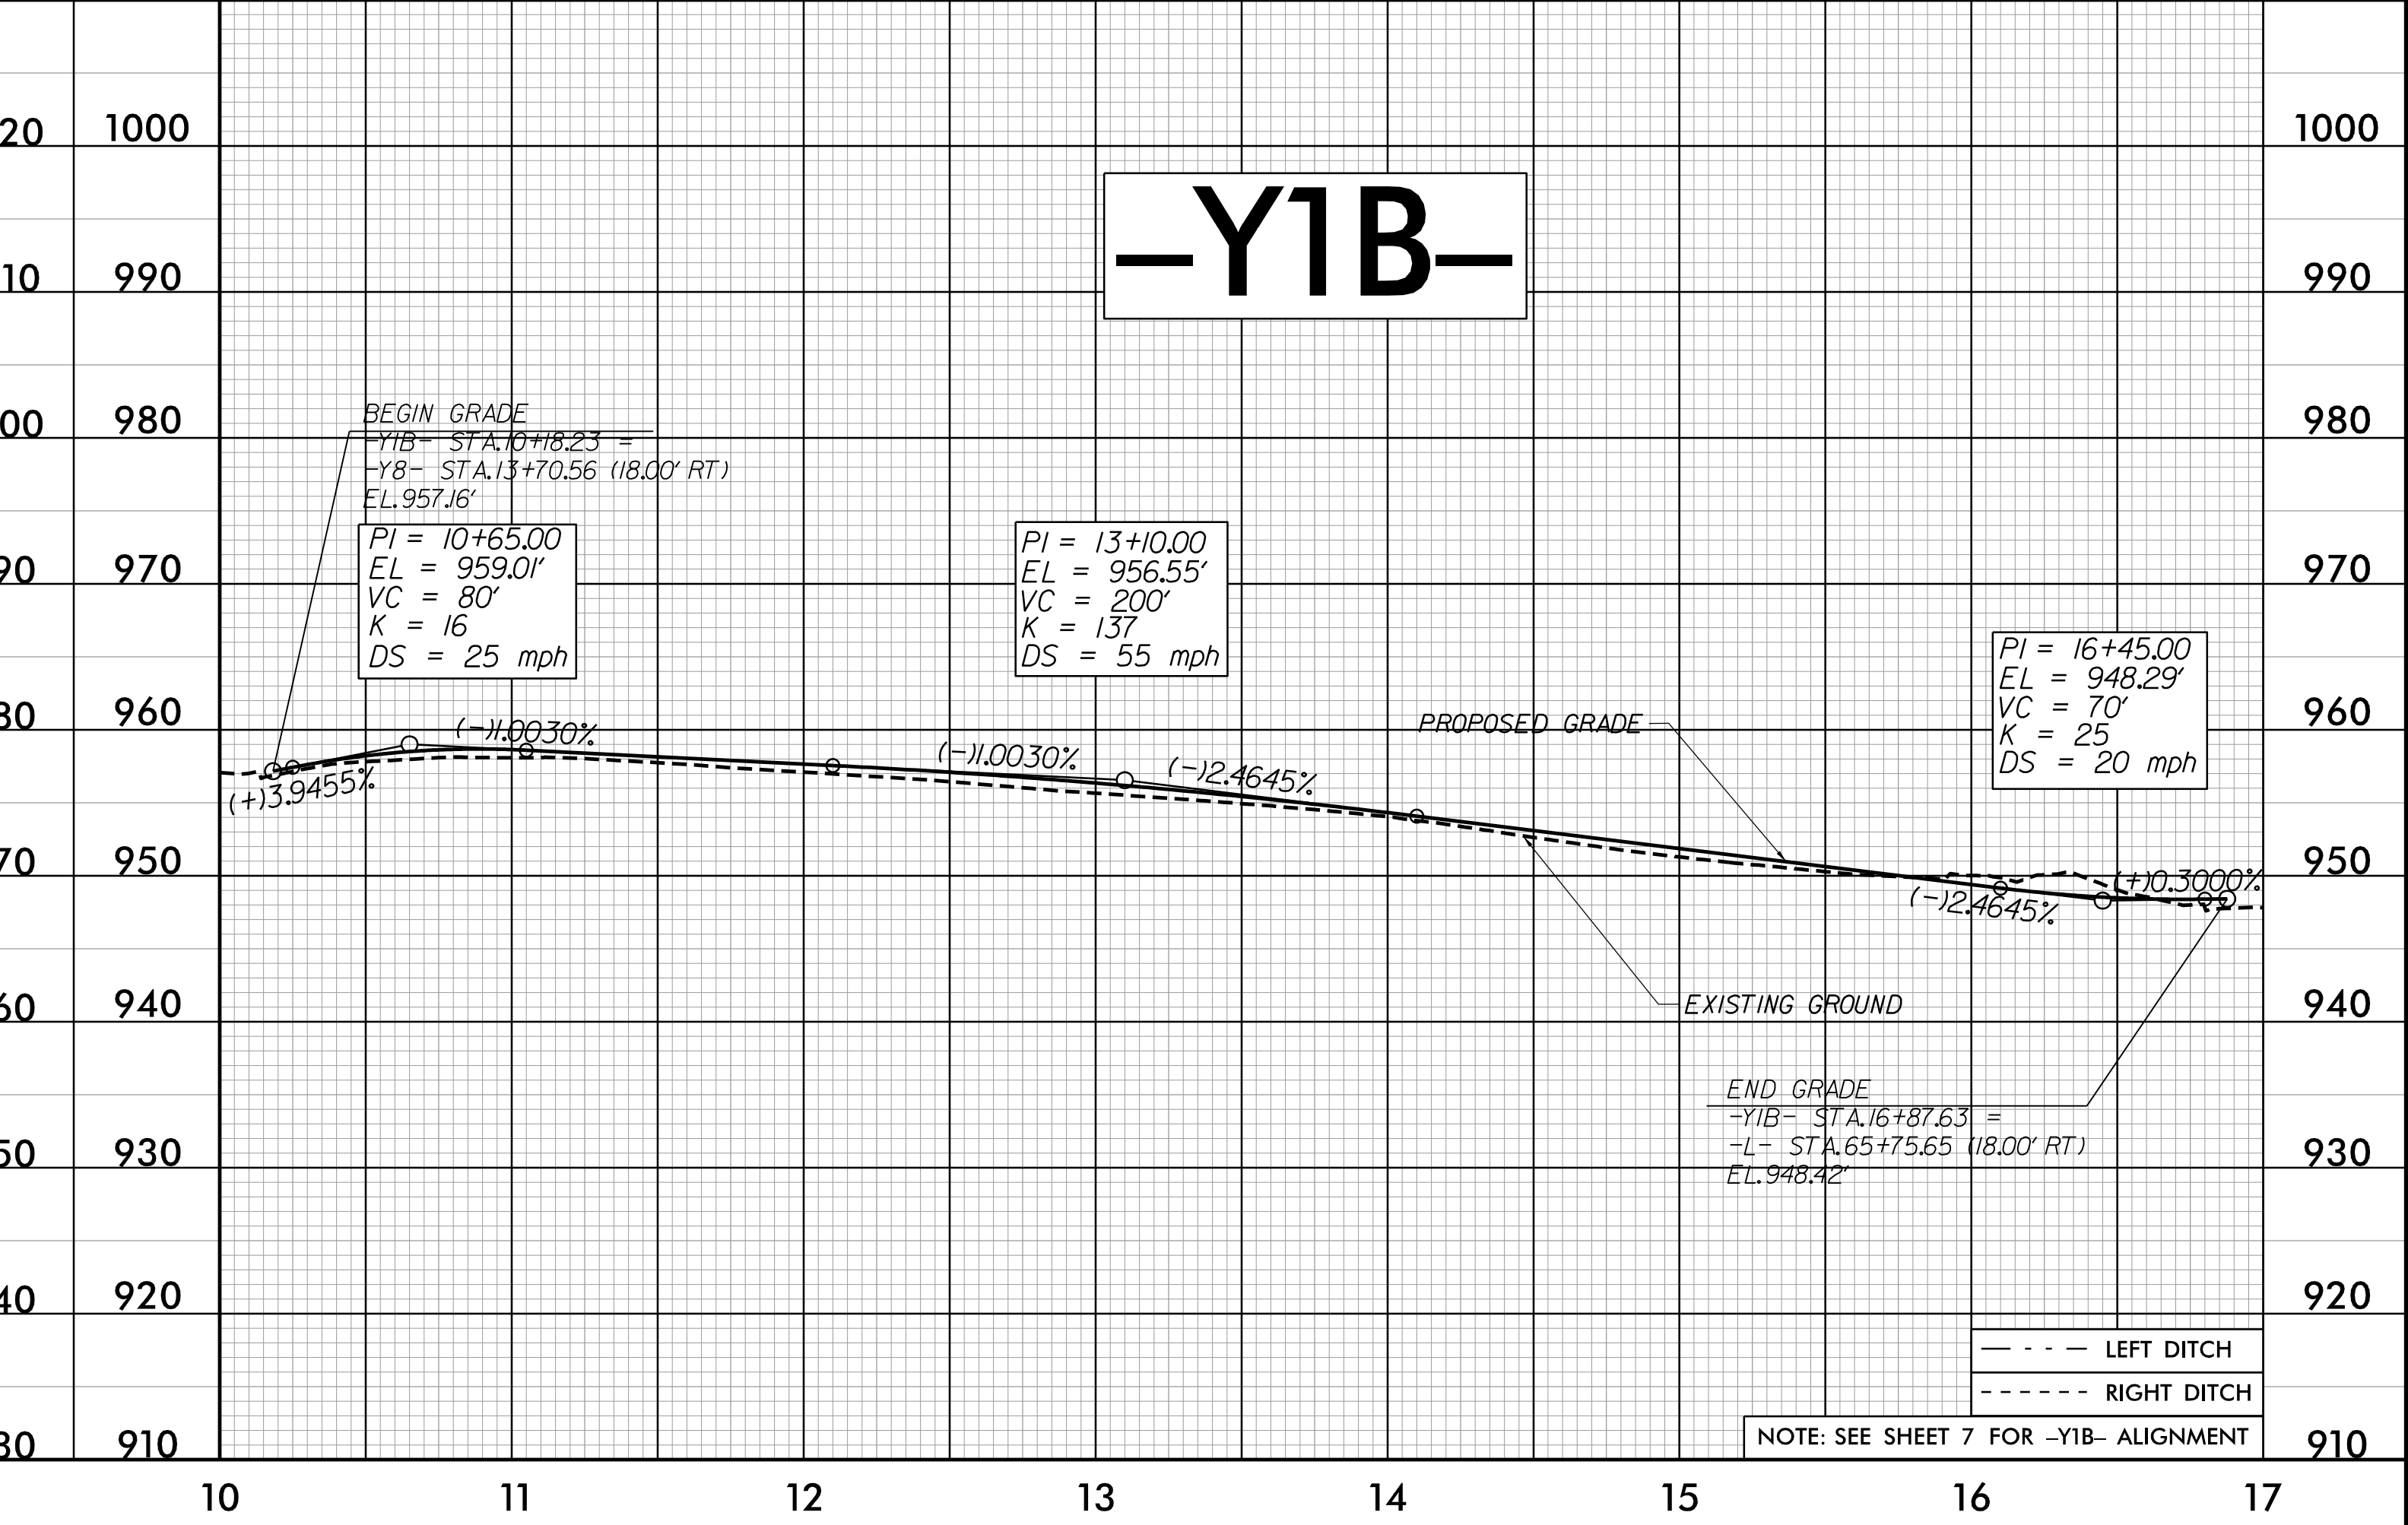

--- LEFT DITCH  
 - - - - RIGHT DITCH

NOTE: SEE SHEET 7 FOR -Y1B- ALIGNMENT

-SYS TIME: 11:55:36, Pdu: psh\_12.dgn  
-SY: C:\PROJECTS\U5536\_Pdu\psh\_12.dgn  
-USER: TONIGR001