
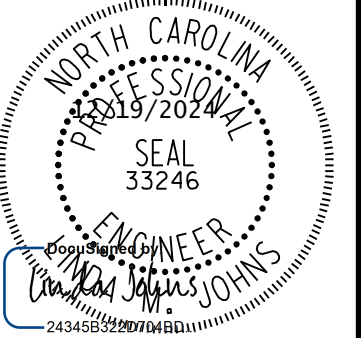






5/28/24

PROJECT REFERENCE NO. U-5536		SHEET NO. 13	
ROADWAY DESIGN ENGINEER		HYDRAULICS ENGINEER	
			
			
DOCUMENT NOT CONSIDERED FINAL UNLESS ALL SIGNATURES COMPLETED			



NOTE: SEE SHEET 4 FOR -Y2- ALIGNMENT

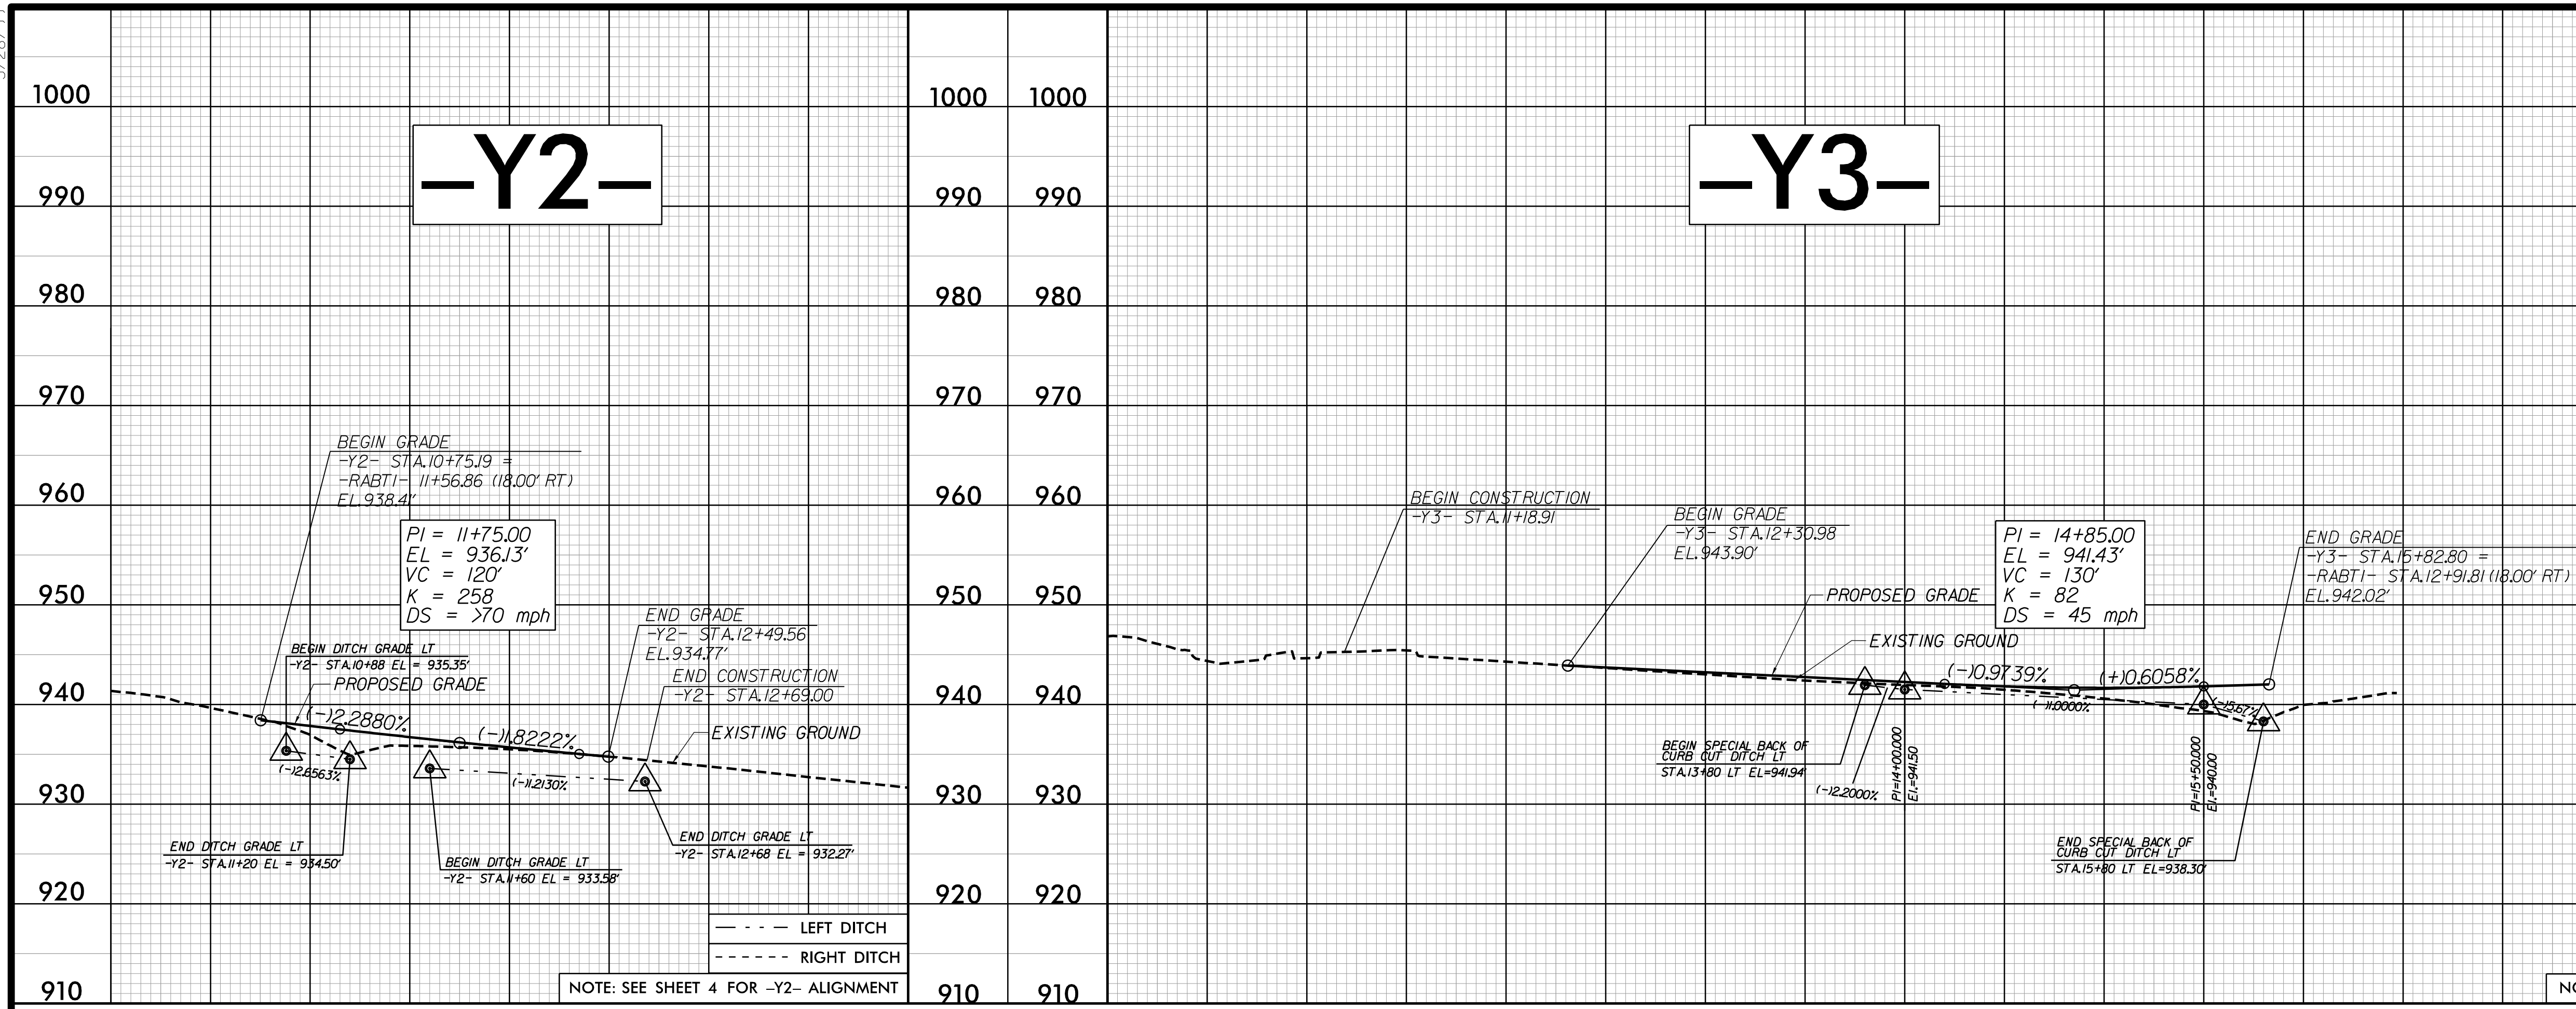NOTE: SEE SHEET 4 FOR -Y3- ALIGNMENT

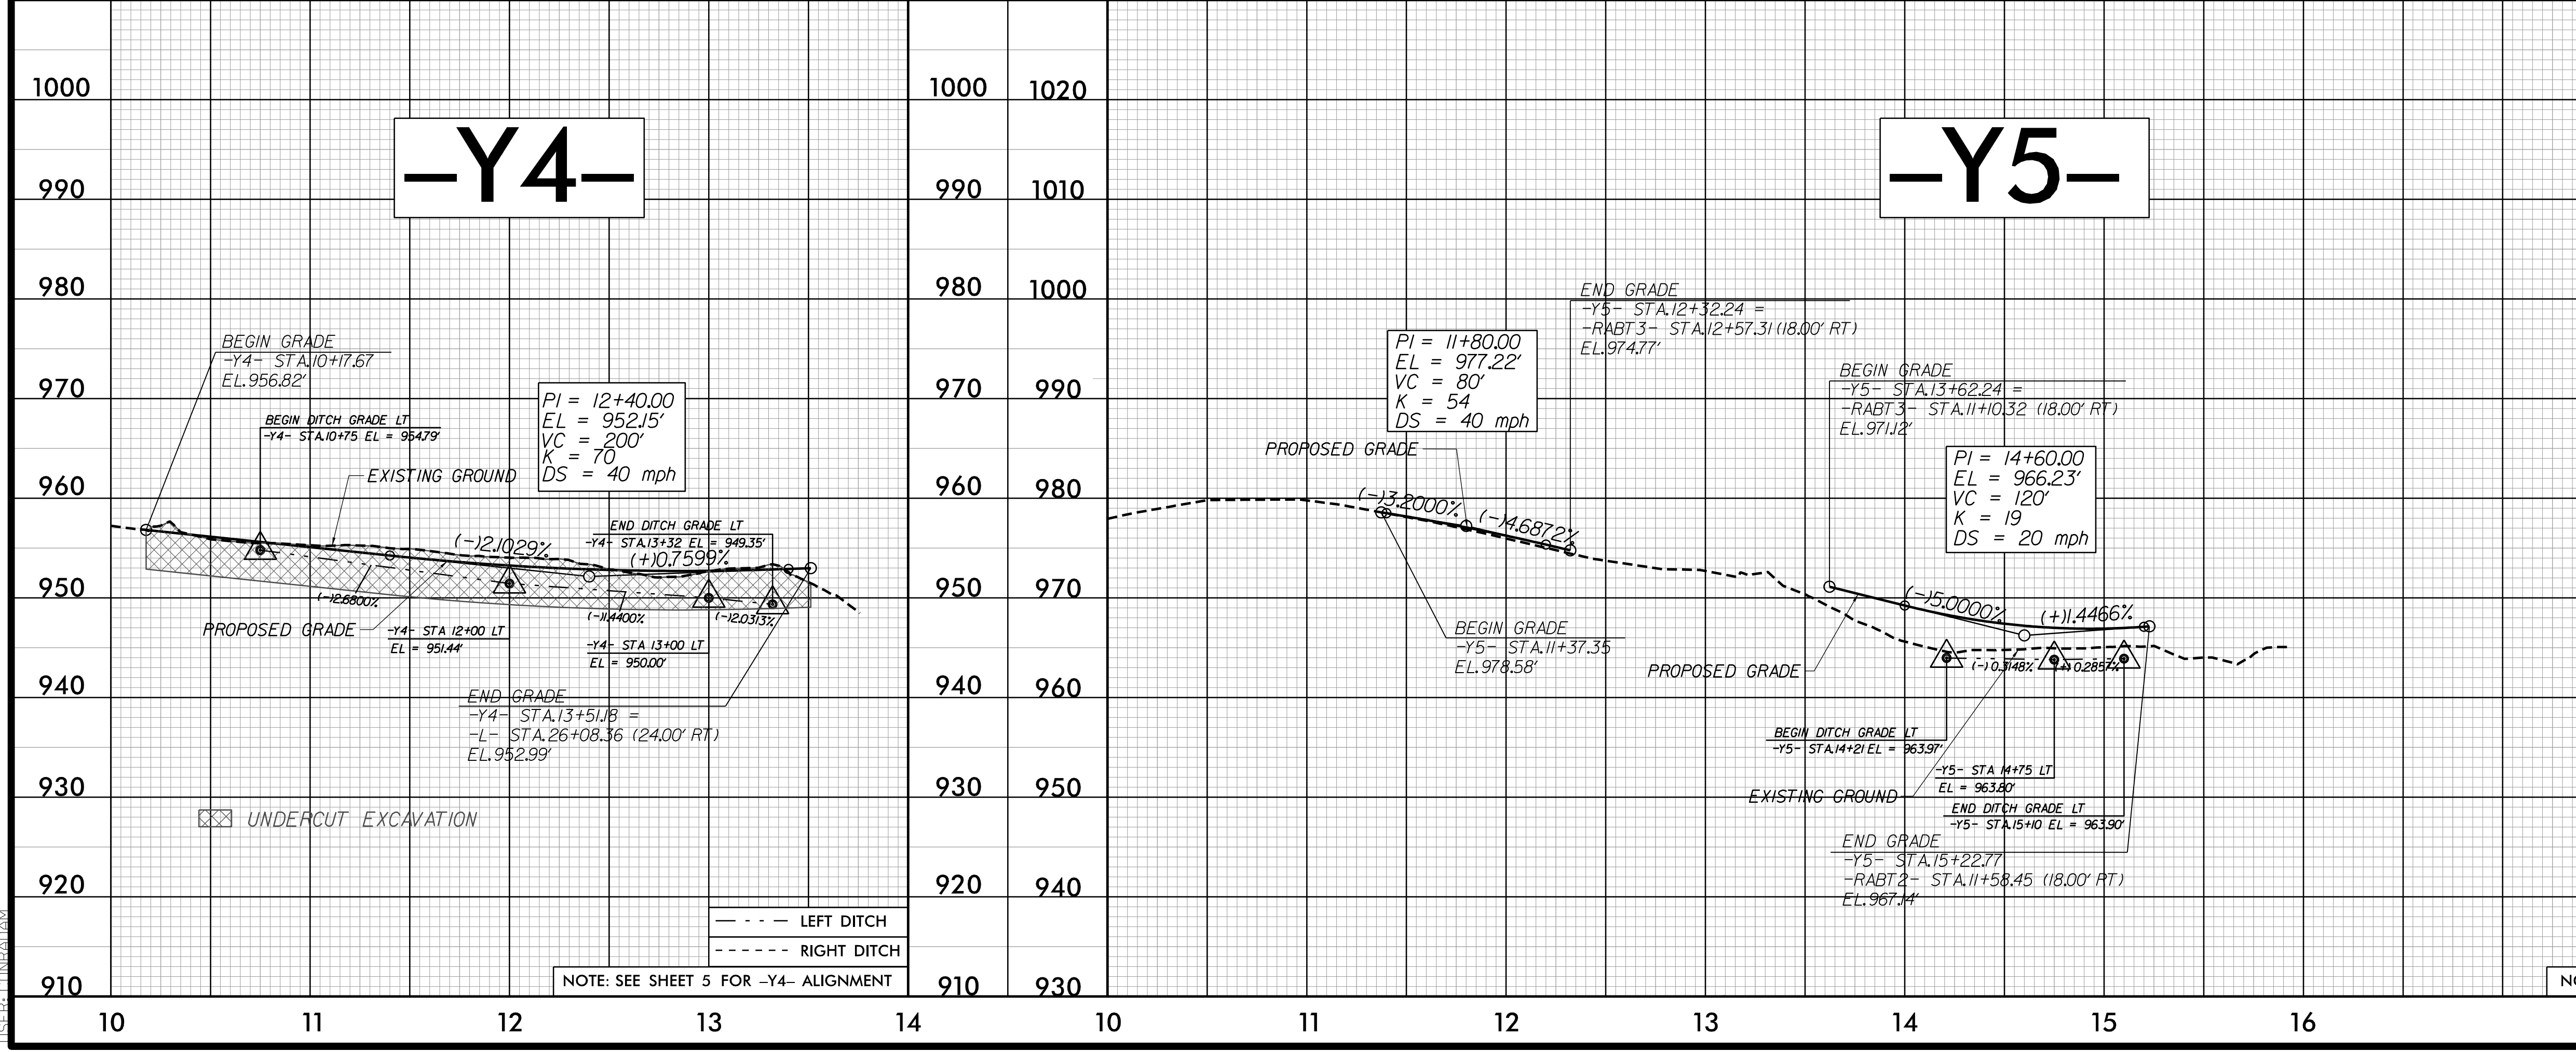

NOTE: SEE SHEET 5 FOR -Y4- ALIGNMENT

NOTE: SEE SHEET 6 FOR -Y5- ALIGNMENT

-SYS TIME
-SYD C:\P\15536_P01.psh_13.dgn
11:58:10 AM