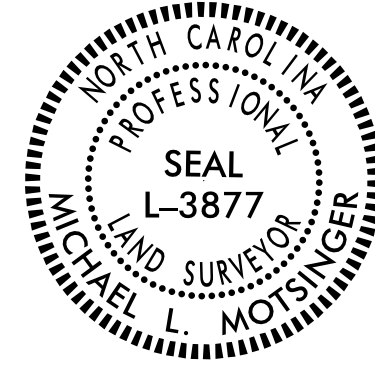


PROJECT REFERENCE NO. U-5536	SHEET NO. RW02C-2
Location and Surveys	
PROJECT SURVEYOR	
	
DOCUMENT NOT CONSIDERED FINAL UNLESS ALL SIGNATURES COMPLETED	

SURVEY CONTROL SHEET

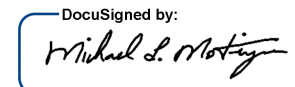
W/ EXISTING CENTERLINE ALIGNMENTS PRIOR TO CONSTRUCTION

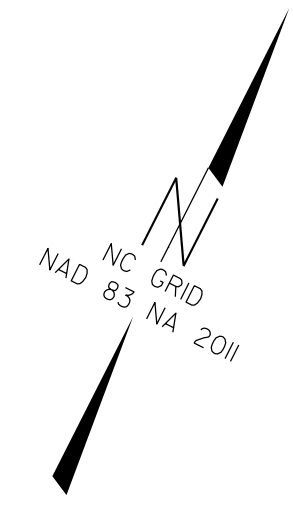
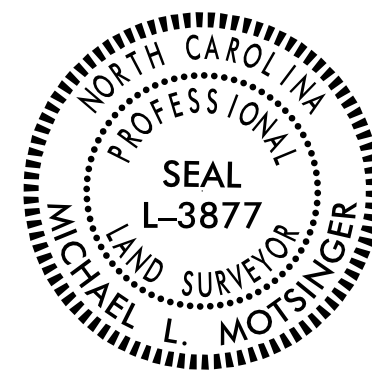
I, Michael L. Motsinger, PLS, certify that the Project Control was [performed/verified] under my supervision from an actual GPS survey made under my supervision and the following information was used to perform the survey:

Class of survey: **AA**
 Type of GPS field procedure: [Static, OPUS, RTN]
 Dates of survey: September of 2017
 Datum/Epoch: NAD 83 / 2011
 Published/Fixed-control use: [Project Control if applicable, N/A for RTN]
 Localized around: U-5536 - 4
 Northing: 857013.0997
 Easting: 1580799.1677
 Combined grid factor: 0.99993966
 Geoid model: G12NC
 Units: US Survey Feet

I also certify that the Baseline Control for this project was completed under my direct and responsible charge from an actual survey made under my supervision; that all horizontal closures had a minimum ratio of precision of 1:20,000 (Class AA) and Vertical accuracy to Class A. Field work was performed September of 2017, and all coordinates are based on NAD 83/2011 and all elevations are based on NAVD 88; that this survey was performed to meet the requirements of 21NCAC 56.1600 as applicable.

This 7th day of November, 2024.

DocuSigned by:

 F0D6PFE70E23C4DE
 Professional Land Surveyor L-3877



MATCHLINE -L- STA. 20 + 44.08 SEE SHEET RW02C-1

MATCHLINE -L- STA. 55 + 70.86 SEE SHEET RW02C-3



SEE SHEET RW02C-5
 FOR FURTHER
 ALIGNMENT DETAILS

NOTES:

1. PROJECT CONTROL WAS ESTABLISHED USING GNSS, THE GLOBAL NAVIGATION SATELLITE SYSTEM.
2. THE SURVEY CONTROL DATA FOR THIS PROJECT HAS BEEN COMPILED FROM VARIOUS SOURCES. IF FURTHER INFORMATION REGARDING PROJECT CONTROL IS NEEDED, PLEASE CONTACT THE LOCATION AND SURVEYS UNIT.

REVISIONS