



11/22/2024
 pw:\cdmsmith-az02-pw.bentley.com\pw.pl\Documents\117240\23192\10 Transportation\04 Client Folder Structure\U5536\Traffic\TrafficControl\TCP\U5536_TC_TMP02.dgn
 User:CONRADAM

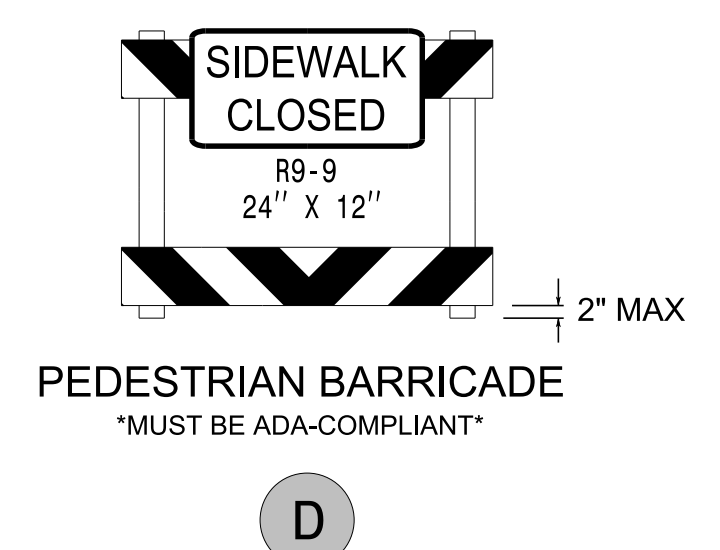

Approved by: *Aden M. Conrad*
 APPROVED: _____
 DATE: 12/19/2024
 SEAL: _____
 DOCUMENT NOT CONSIDERED FINAL
 UNLESS ALL SIGNATURES COMPLETED

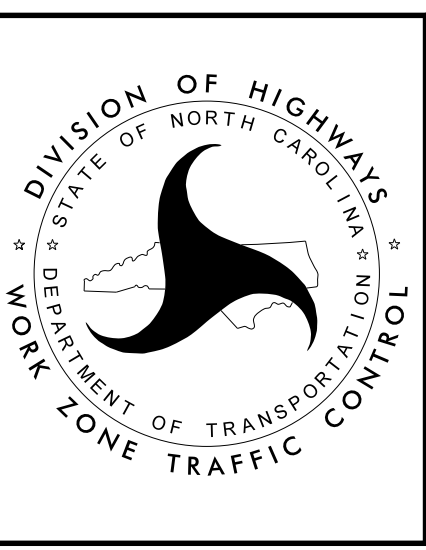

DIVISION OF HIGHWAYS
 NORTH CAROLINA
 DEPARTMENT OF TRANSPORTATION
 WORK ZONE TRAFFIC CONTROL

PHASE 1 - STEP 1

CDM Smith
 CDM Smith Inc.
 5400 Glenwood Avenue
 Suite 400
 Raleigh, NC 27612-3228
 NC COA No. F-1255

MATCH LINE -L- STA. 24+00.00 SEE SHEET TMP-3