


TYPE III BARRICADE(S)

25


A

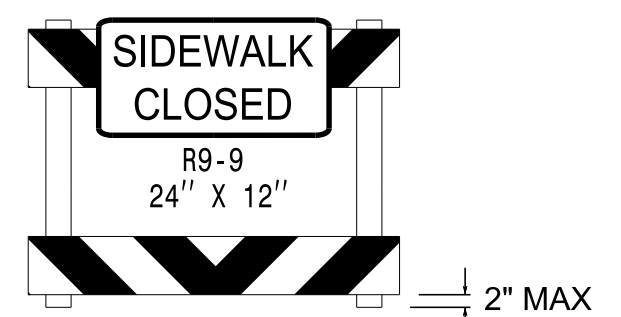

PEDESTRIAN BARRICADE
MUST BE ADA-COMPLIANT

B

11/22/2024
pw:\cdmsmith-az02-pw.bentley.com:pw-p\Documents\117240\23192\10 Transportation\04 Client Folder Structure\U5536\Traffic\TrafficControl\TCP\U5536_TC_TMP07.dgn
User:CONRADAM

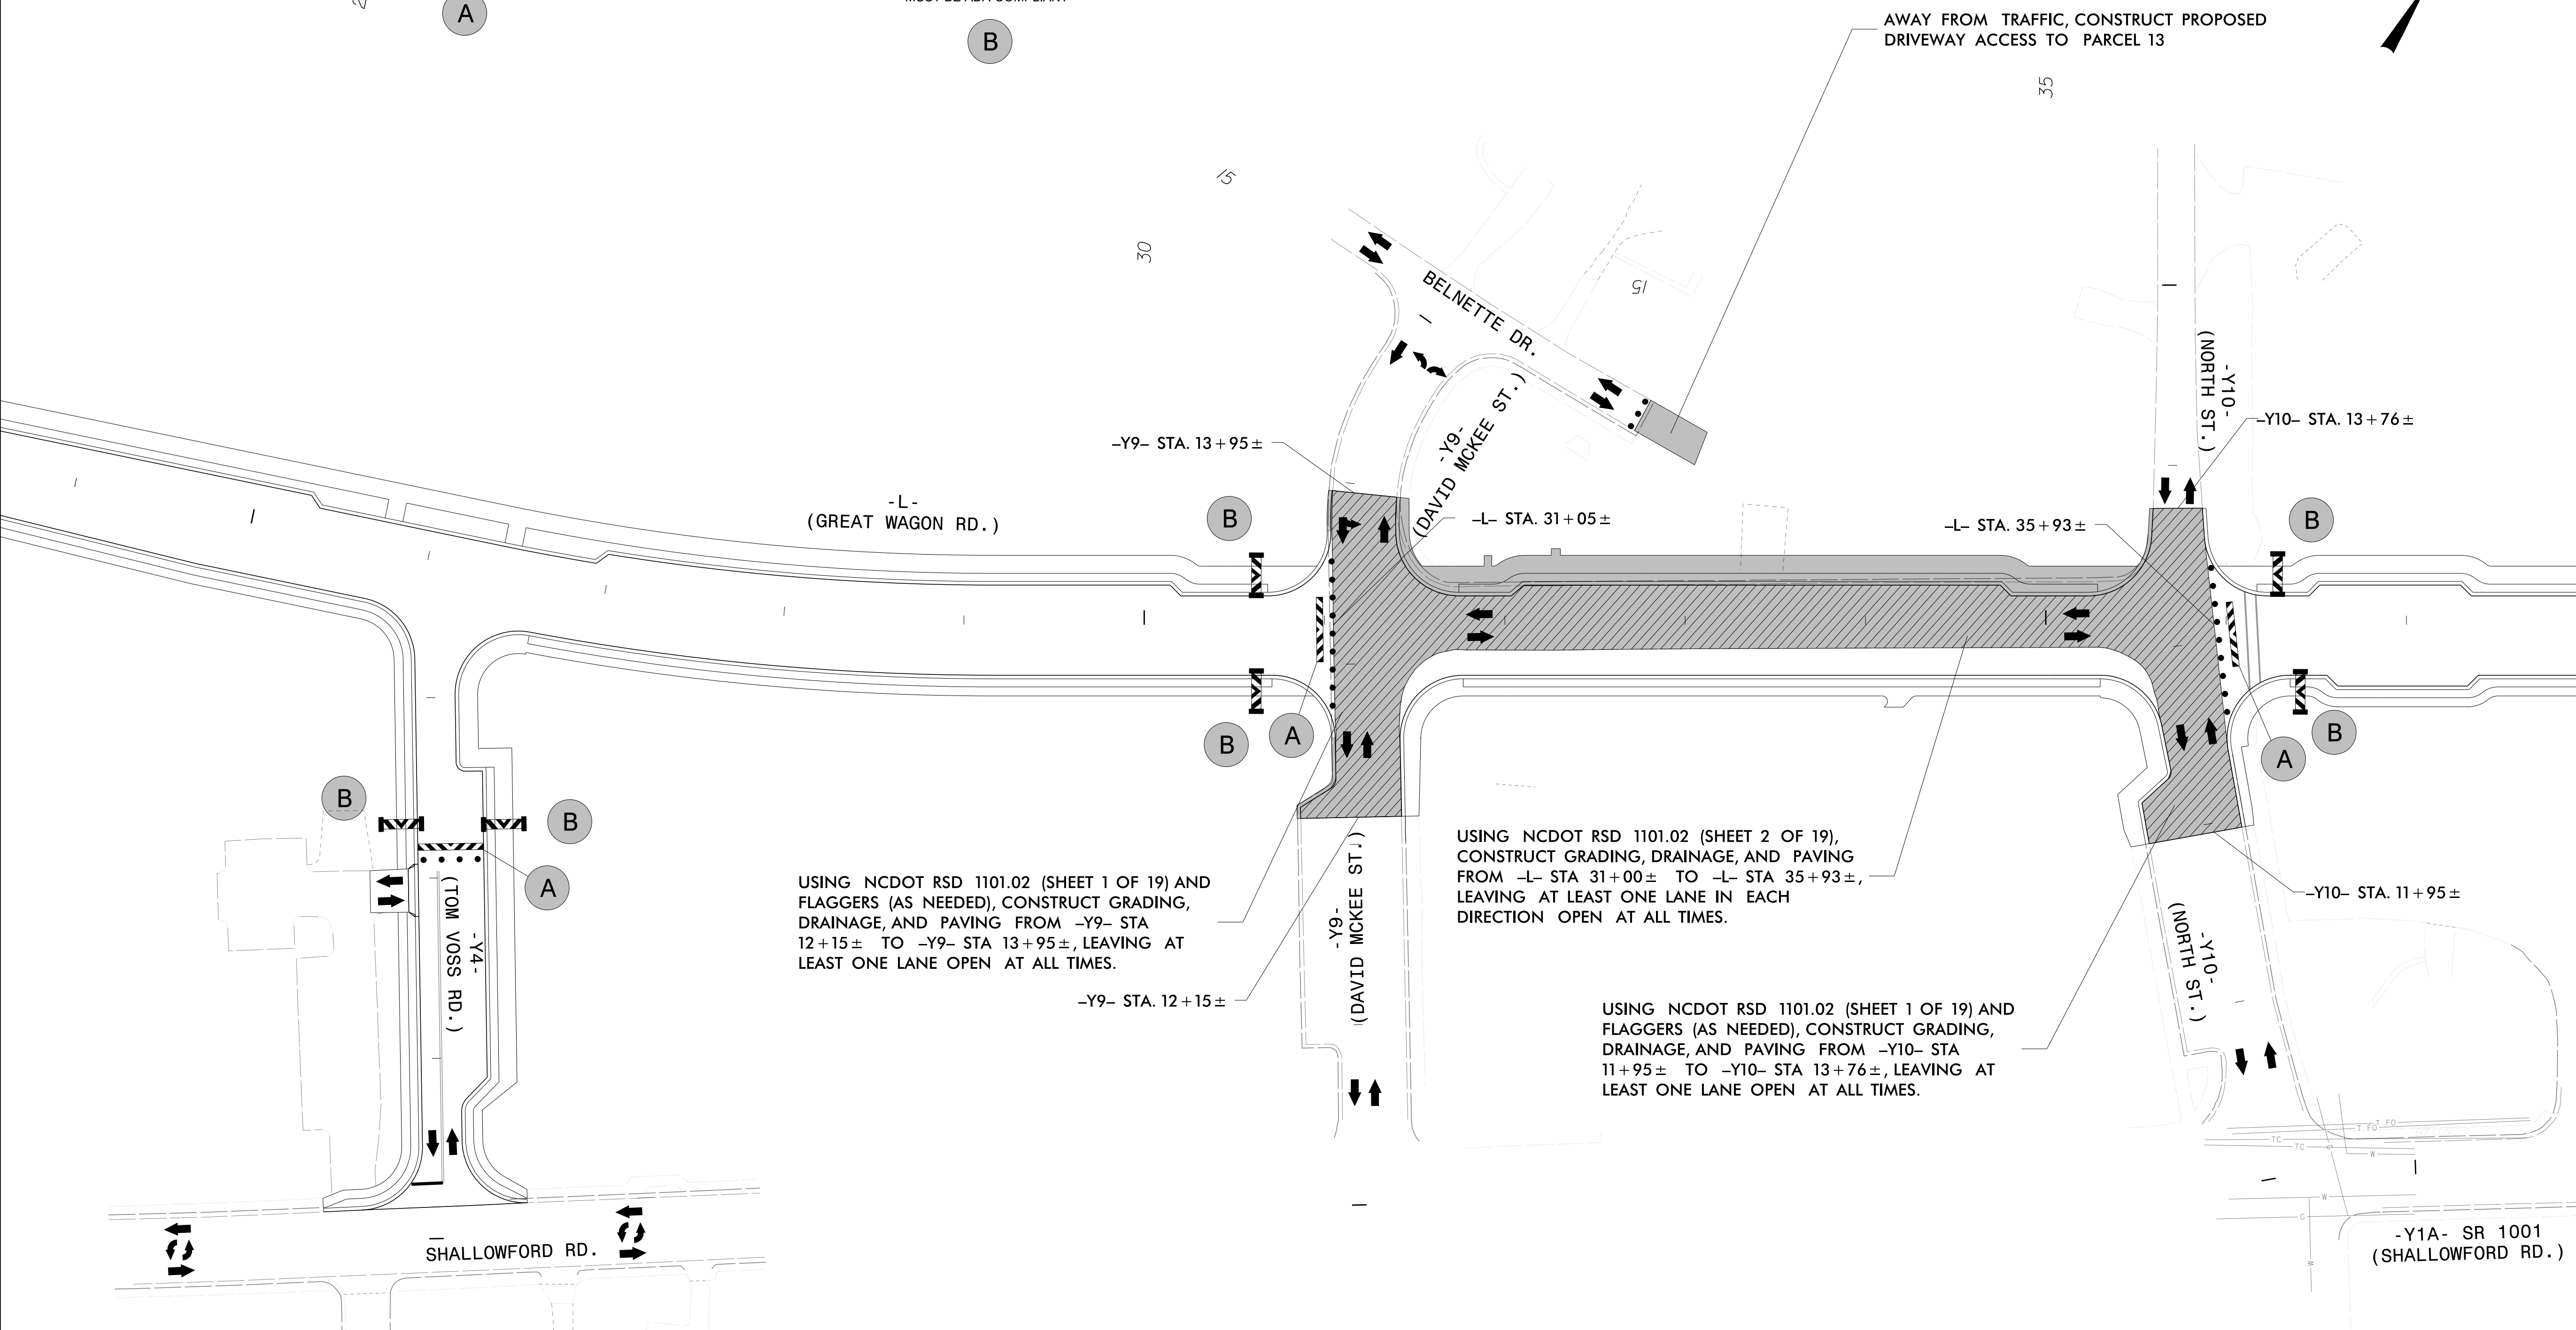


MATCH LINE -L- STA. 38+00.00 SEE SHEET TMP-8

APPROVED: *Aden M. Conrad*
DATE: 12/19/2024

SEAL

DOCUMENT NOT CONSIDERED FINAL
UNLESS ALL SIGNATURES COMPLETED

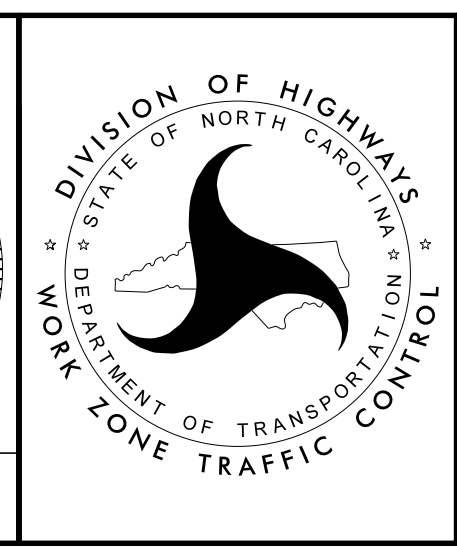

PHASE 1 - STEP 3

CDM Smith
CDM Smith Inc.
5400 Glenwood Avenue
Suite 400
Raleigh, NC 27612-3228
NC COA No. F-1255