



●●●●●●●●●●  
OFF-SITE DETOUR ROUTE

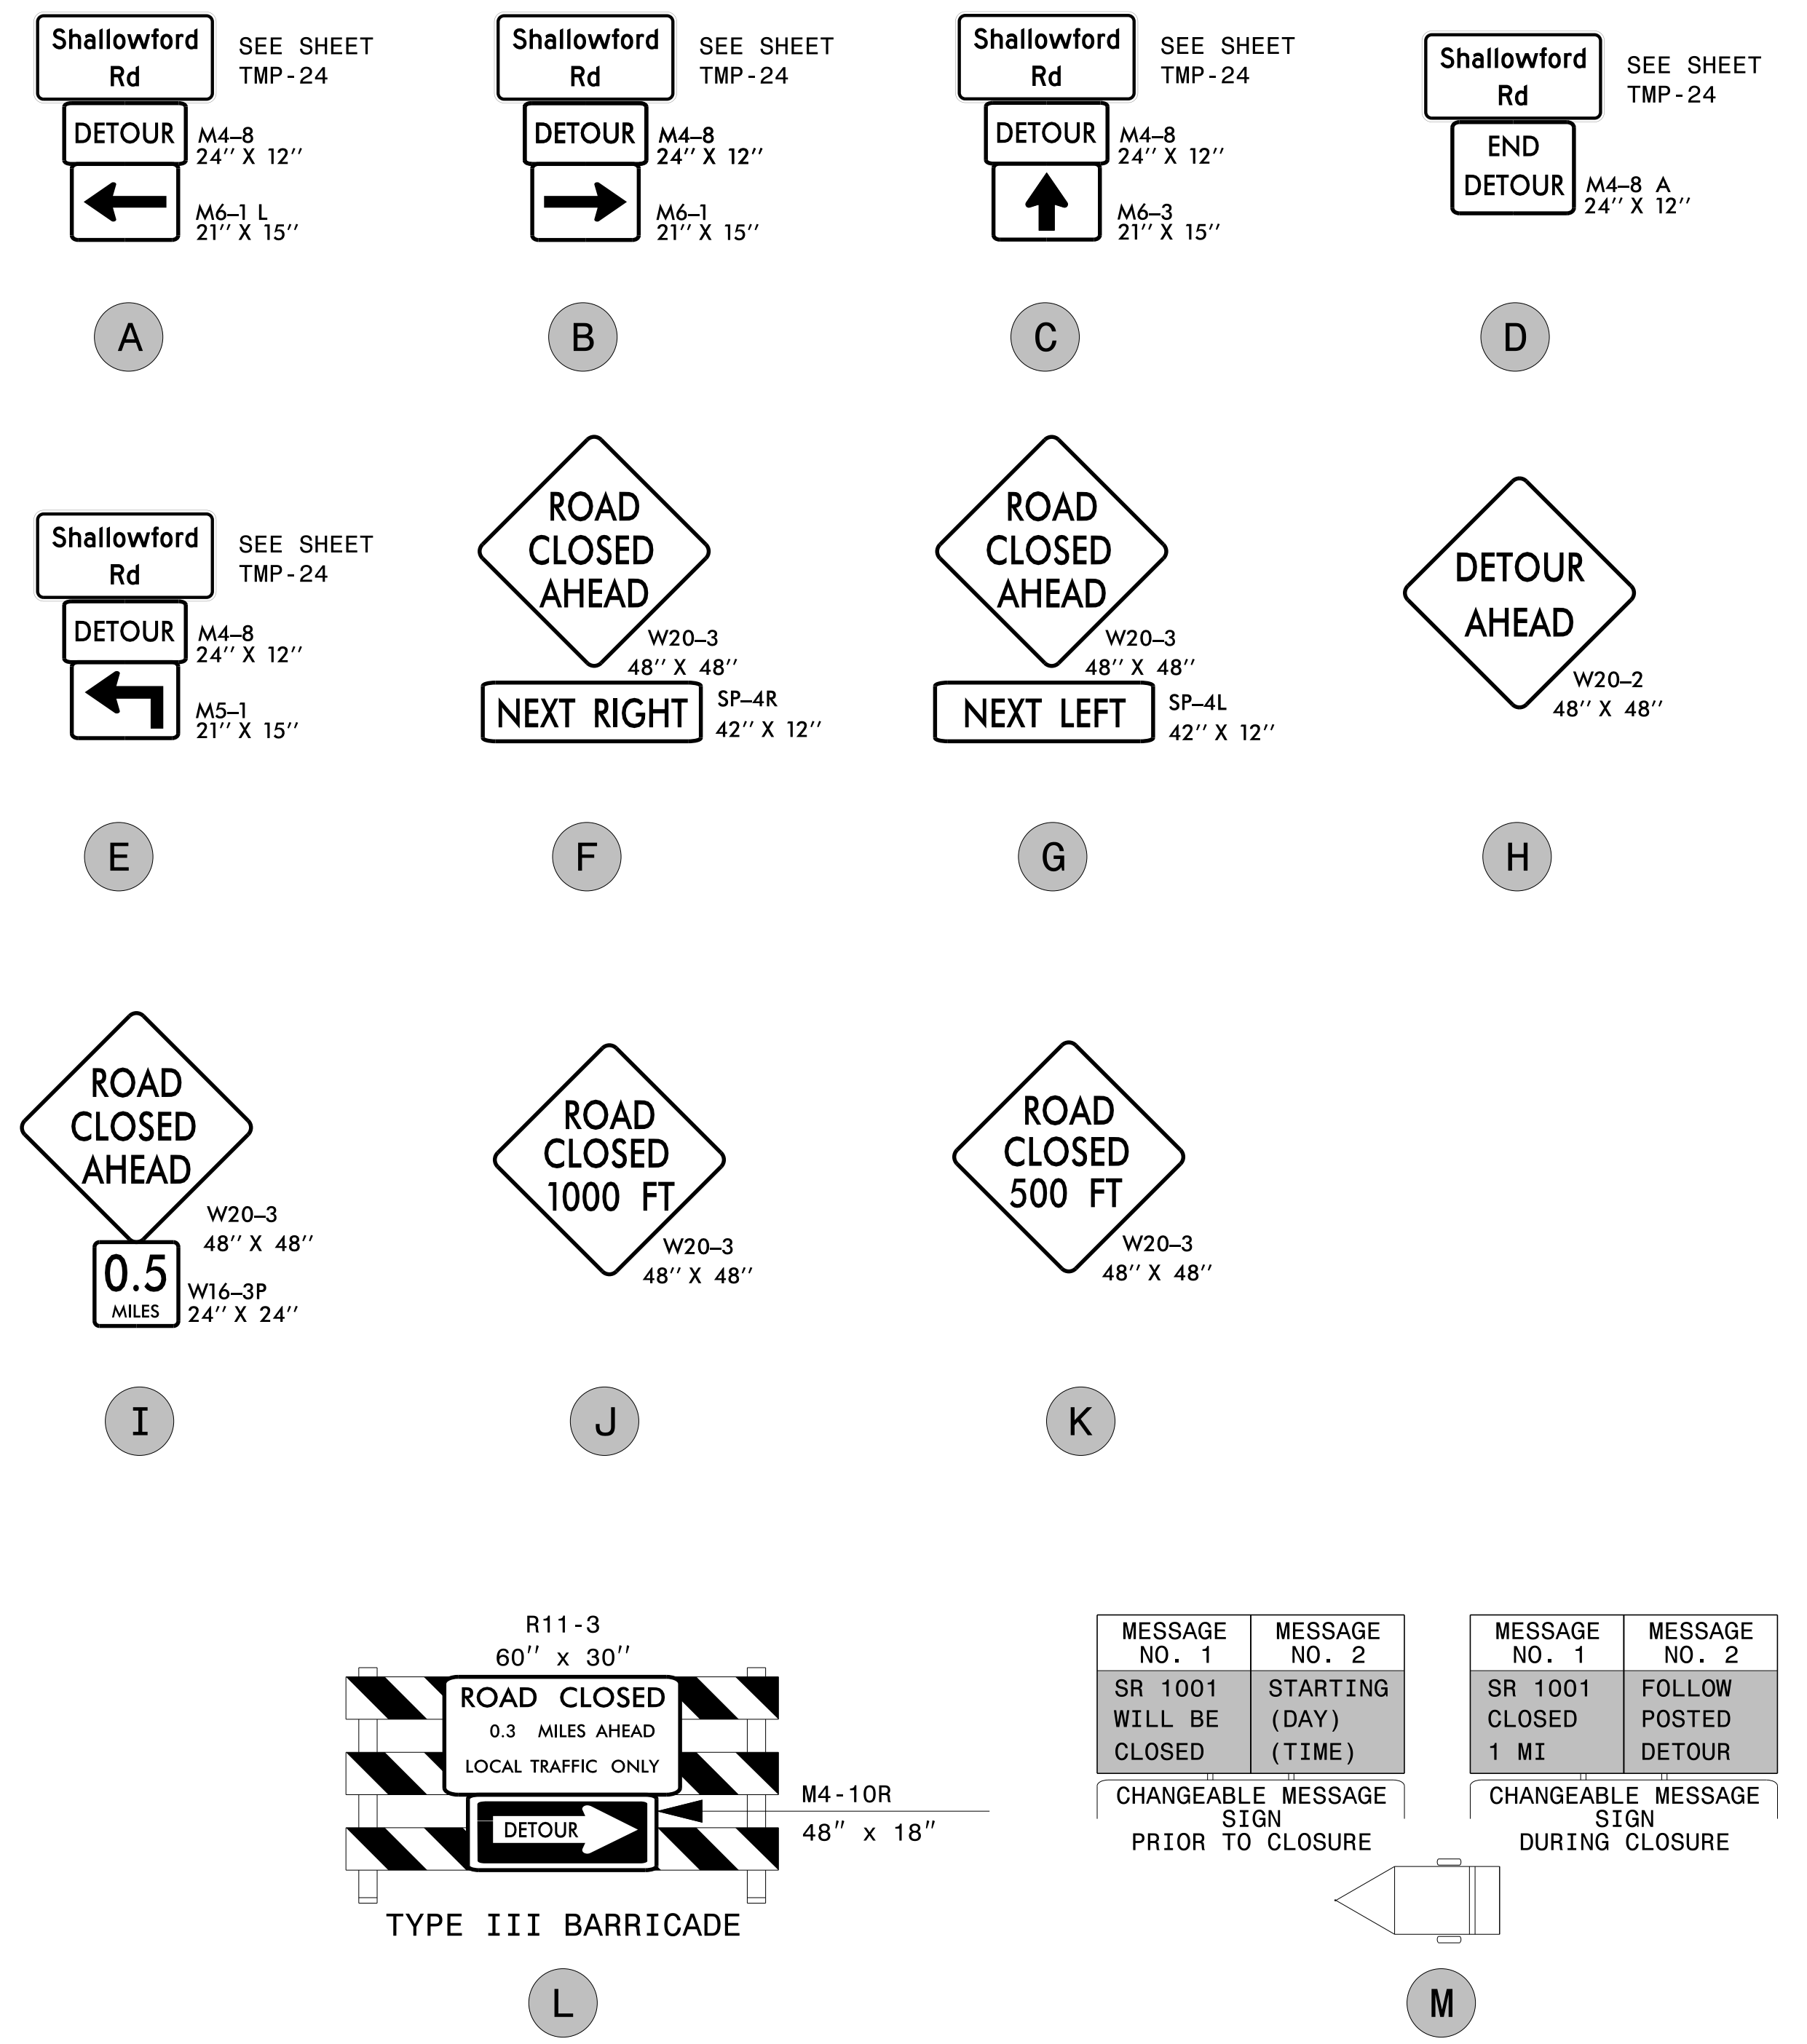

11/22/2024 pw:\locsmith-az02-pw.bentley.com:pw\_p\in\Documents\117240\23192\10 Transportation\04 Client Folder Structure\U5536\Traffic\TrafficControl\TCP\U5536\_TC\_TMP20.dgn User:CONRADAM

**CDM Smith**  
CDM Smith Inc.  
5400 Glenwood Avenue  
Suite 400  
Raleigh, NC 27612-3228  
NC COA No. F-1255

APPROVED: *Aden M. Conrad*  
DATE: 12/19/2024  
SEAL  
NORTH CAROLINA PROFESSIONAL ENGINEER  
ADAM M. CONRAD  
043767

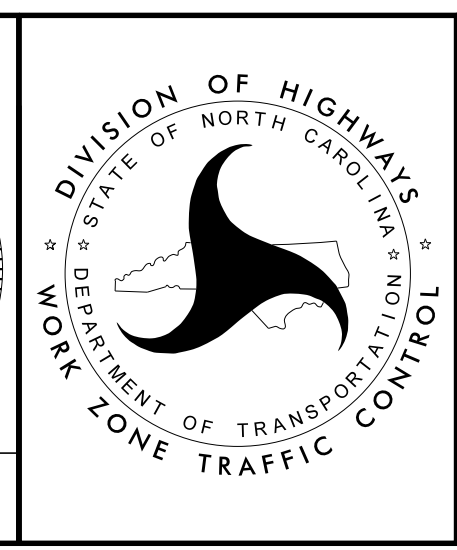

PHASE 4 STEP 1  
OFF-SITE DETOUR 2

DOCUMENT NOT CONSIDERED FINAL  
UNLESS ALL SIGNATURES COMPLETED