


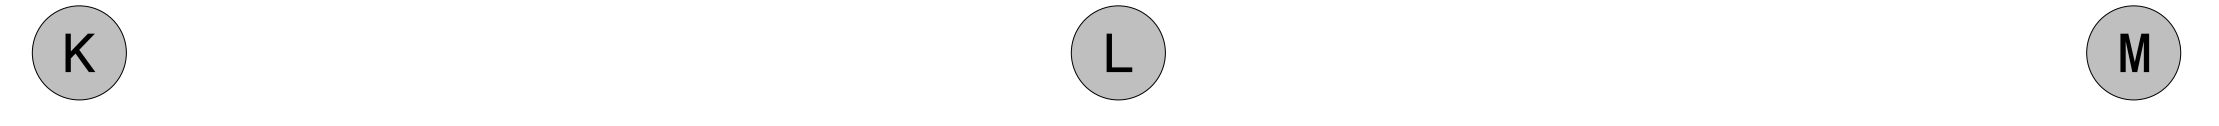
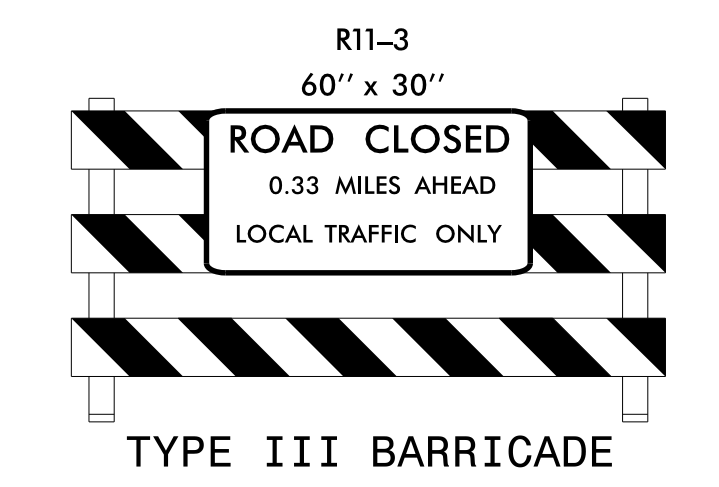
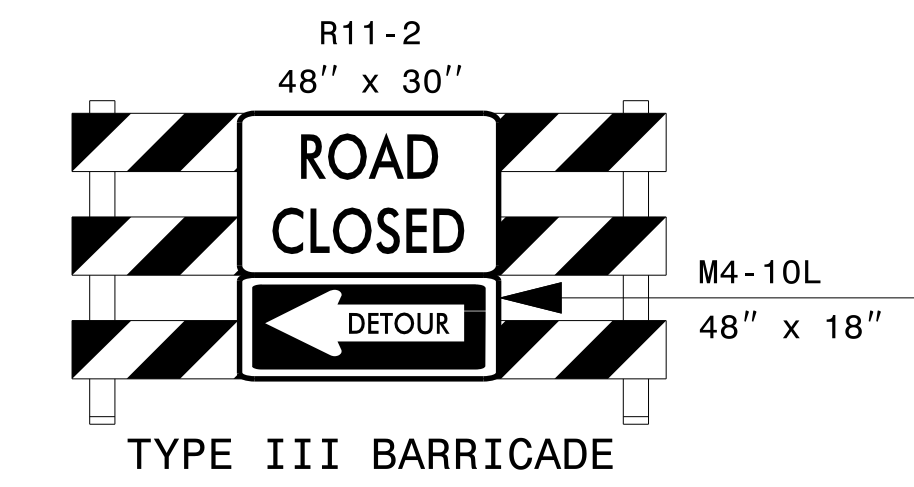


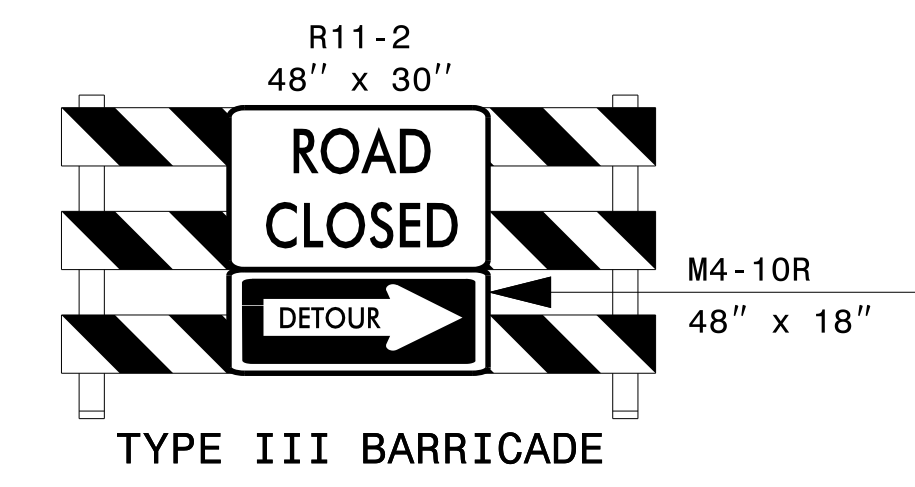


●●●●●●●●●●
OFF-SITE DETOUR ROUTE

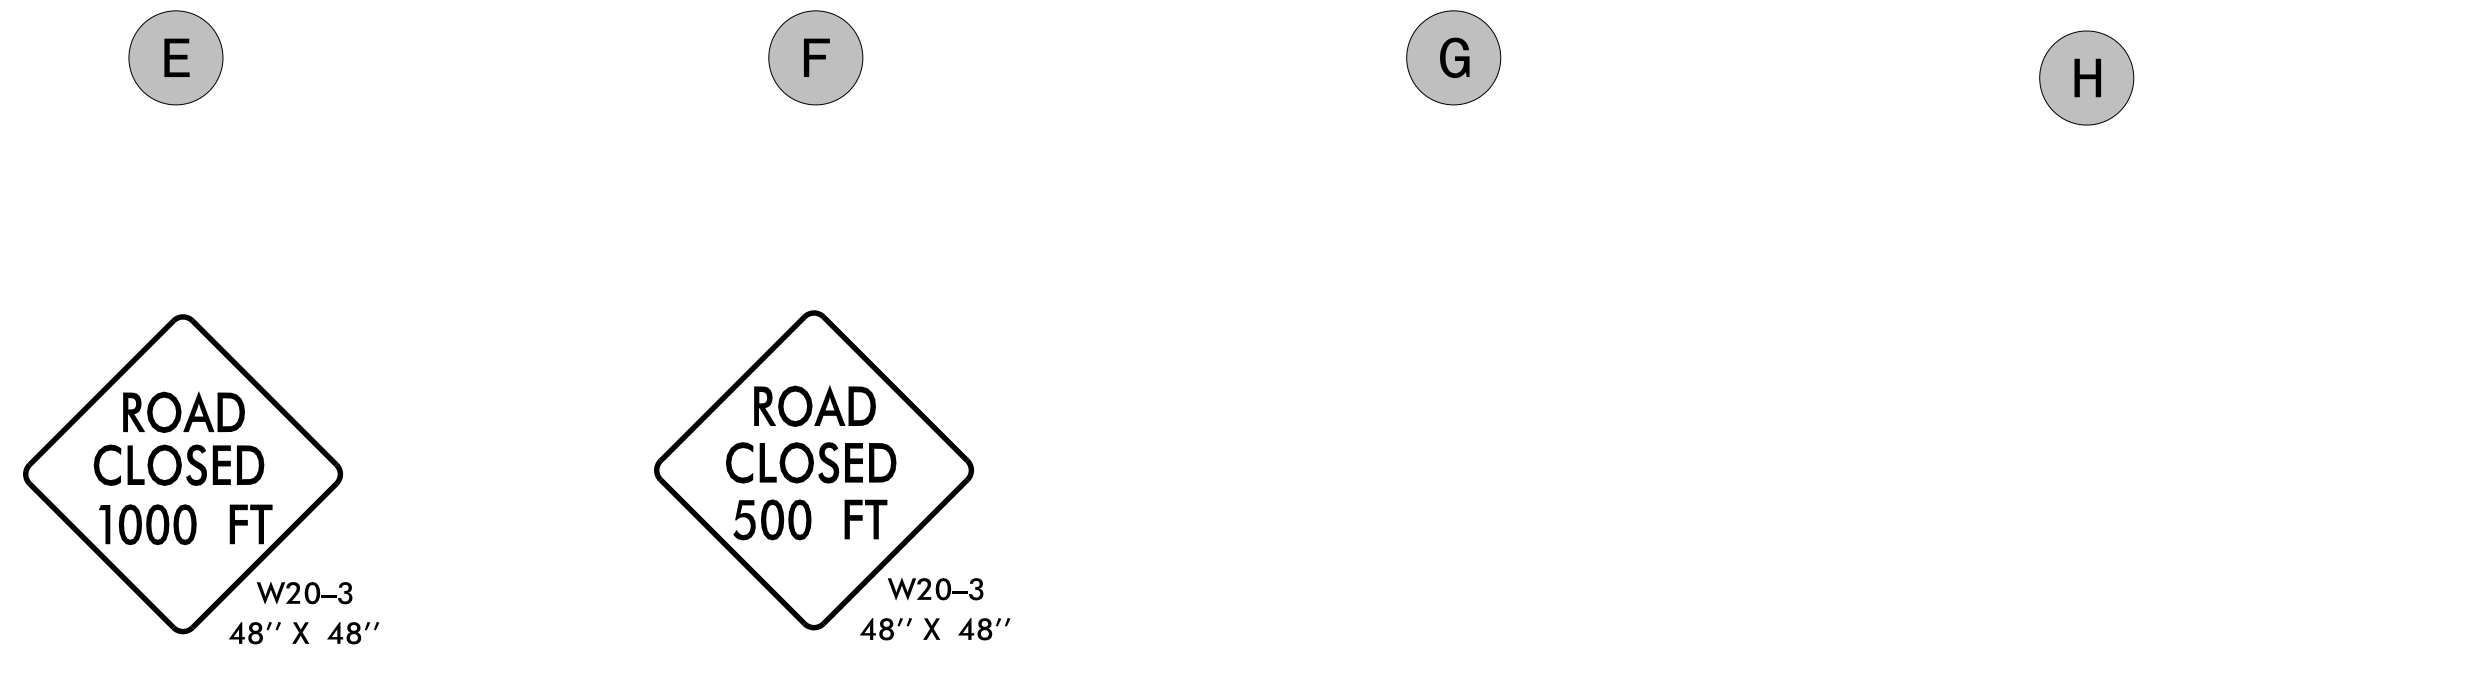

11/22/2024 11:22:00 AM pw_bentley.com:pw_p\in\documents\117240\23192\10 Transportation\U5536\Traffic\TrafficControl\TCP\U5536_TC_TMP21.dgn User:CONRADAM

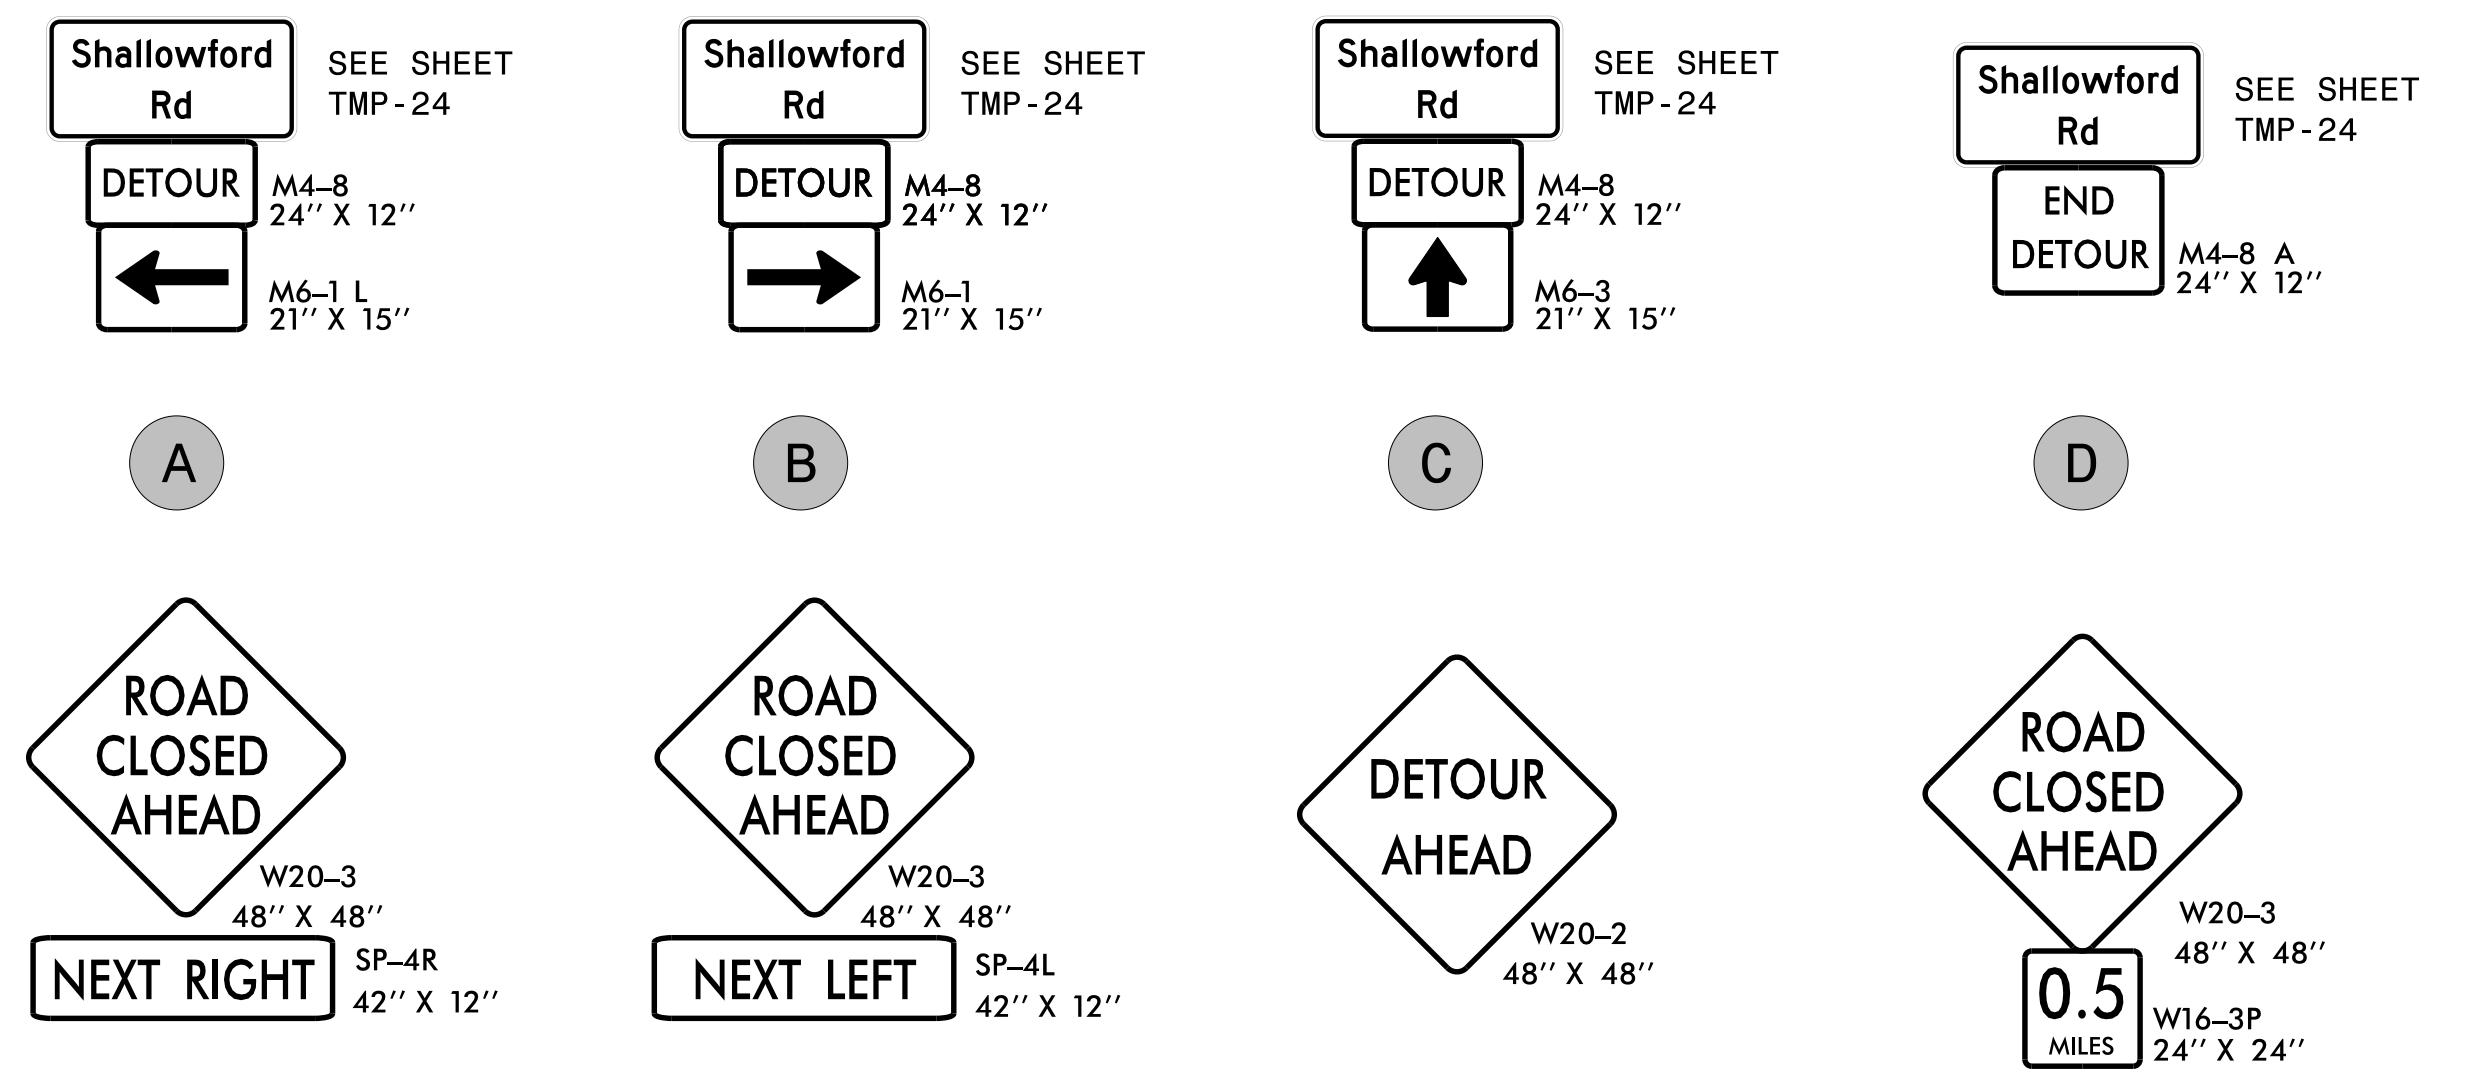

APPROVED: *Aden M. Conrad*
DATE: 12/19/2024
SEAL
DOCUMENT NOT CONSIDERED FINAL
UNLESS ALL SIGNATURES COMPLETED

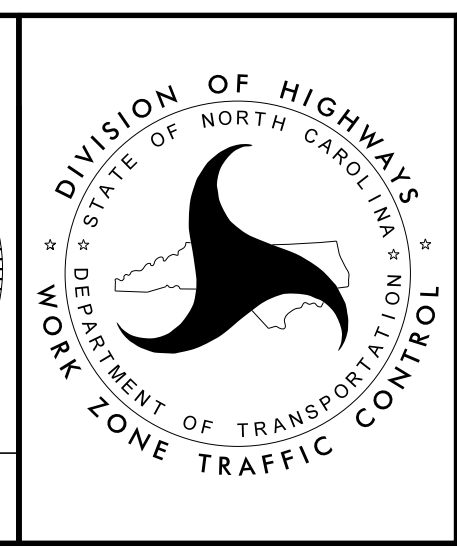

PHASE 5 STEP 2
OFF-SITE DETOUR 3